


SEC. 33, TWP. 19N, R. 6E.

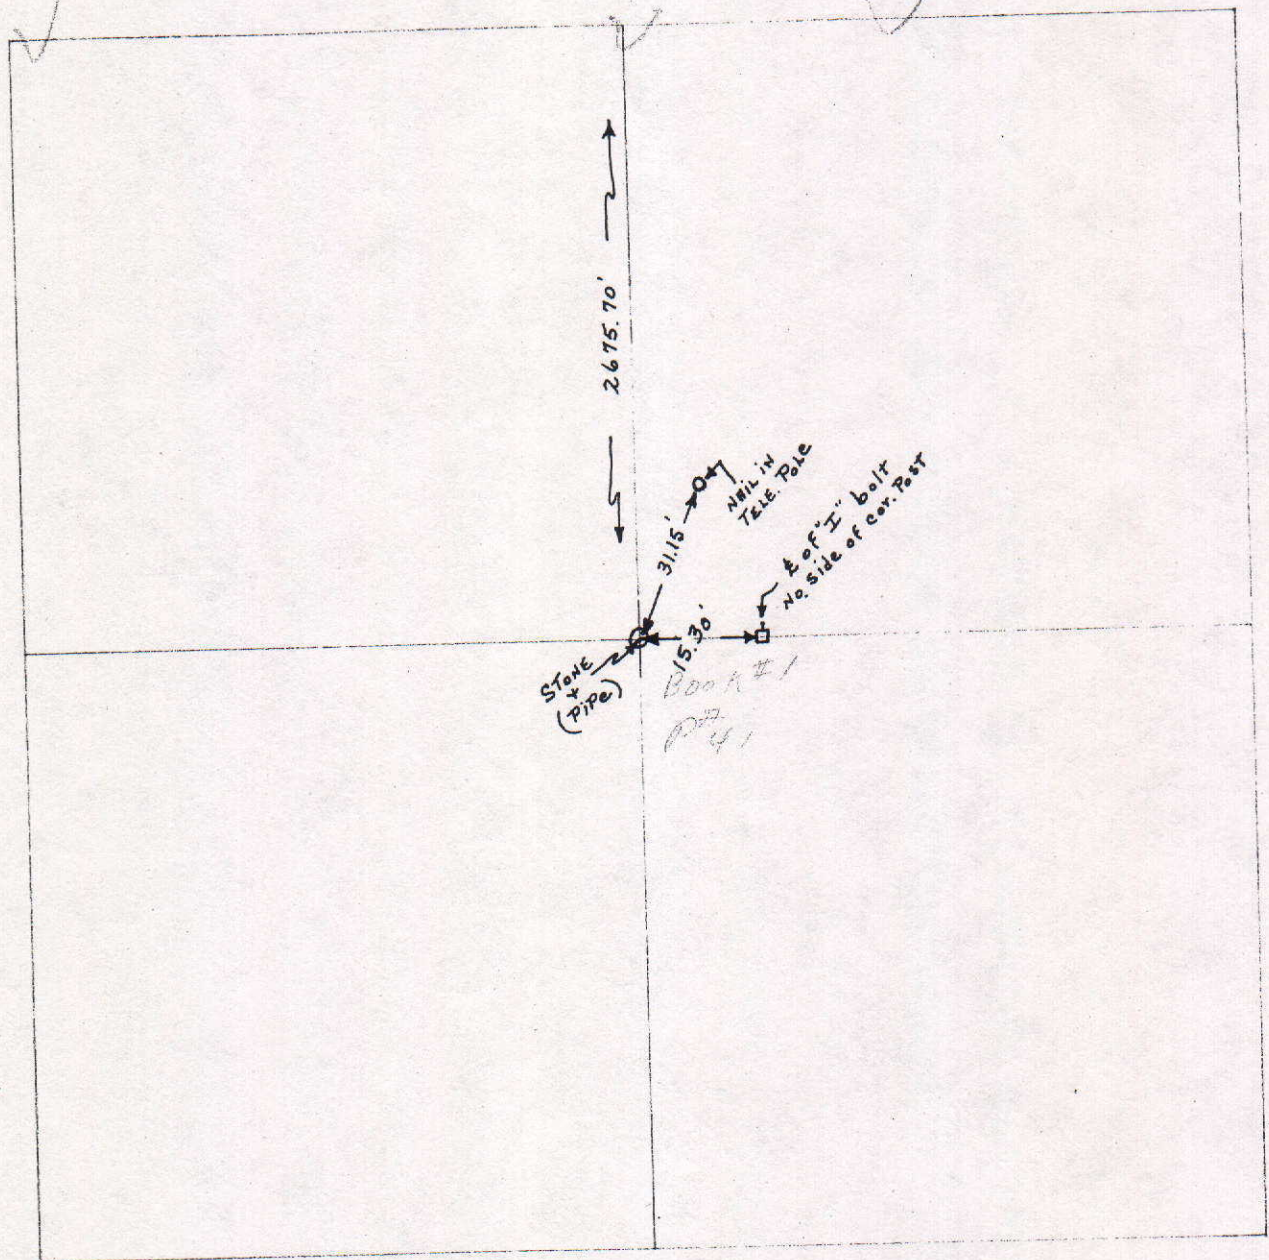

SECTION	TOWNSHIP	RANGE	BOOK	PAGE	ELEVATION	UC ZONE STATE PLANE COORD	LATITUDE	LONGITUDE
33	19	6E	9	6B		X =	Y =	

NORTH

SCALE 1"=40'

SHEET OF _____ SHEETS _____

Tied by: LP: JB Date: 8/9/95

Drawn by: BAH Date: 8/23/95

Checked by: _____ Date: _____

DESCRIPTION OF MONUMENT

1 1/2" Be. l + flush with surface of asphalt road


Cent. Road 400 South

IN 107 Plastic Cap over
3/8" Rebar. Flush with surface
of asphalt Road

-120.93-

is covered. Rushes
of asphalt road

PK No. 1 up E on the
East side of 8" Square
post

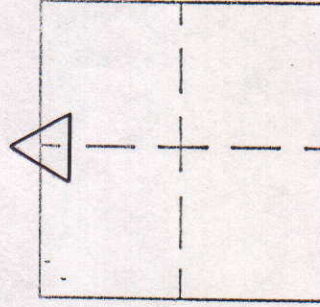

MARKER LOCATION

Approved:

Date: _____

COUNTY SURVEYOR

COUNTY SURVEYOR'S - SECTION CORNER TIES

SECTION	TOWNSHIP	RANGE	BOOK	PAGE	ELEVATION	UC ZONE	STATE PLANE	COORD	LATITUDE	LONGITUDE
33	19N	6E	11	3A						
						X=		Y=		

At Nail up 1 in the East
Side of Power Pole



NORTH

SCALE 1" = 40'

SHEET ___ OF ___ SHEETS


Tied by: LP: JB Date: 8/17/95

Drawn by: BAL Date: 9/1/95


Checked by: _____ Date: _____

DESCRIPTION OF MONUMENT

3/4" Bolt flush with surface
of asphalt Road

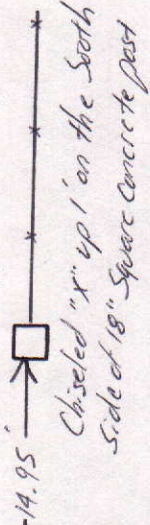

County Road 950 West

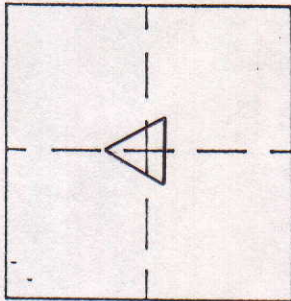

MARKER LOCATION

Approved: _____

Date: _____

COUNTY SURVEYOR

COUNTY SURVEYOR'S - SECTION CORNER TIES

SECTION	TOWNSHIP	RANGE	BOOK	PAGE	ELEVATION	UC ZONE	STATE PLANE	COORD	LATITUDE	LONGITUDE
33	19N	6E	11	3B				X=		
								Y=		

At Nail top .5 on the East
Side of telephone pole

At Nail top 1' on the West
Side of power pole



SCALE 1" = 40'

SHEET ___ OF ___ SHEETS



Tied by: LP:JB Date: 8/17/95

Drawn by: BAW Date: 9/1/95

Checked by: _____ Date: _____

DESCRIPTION OF MONUMENT

Railroad Spike flush with
Surface of asphalt Road

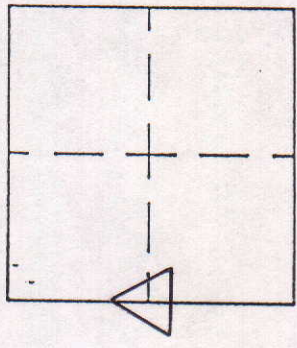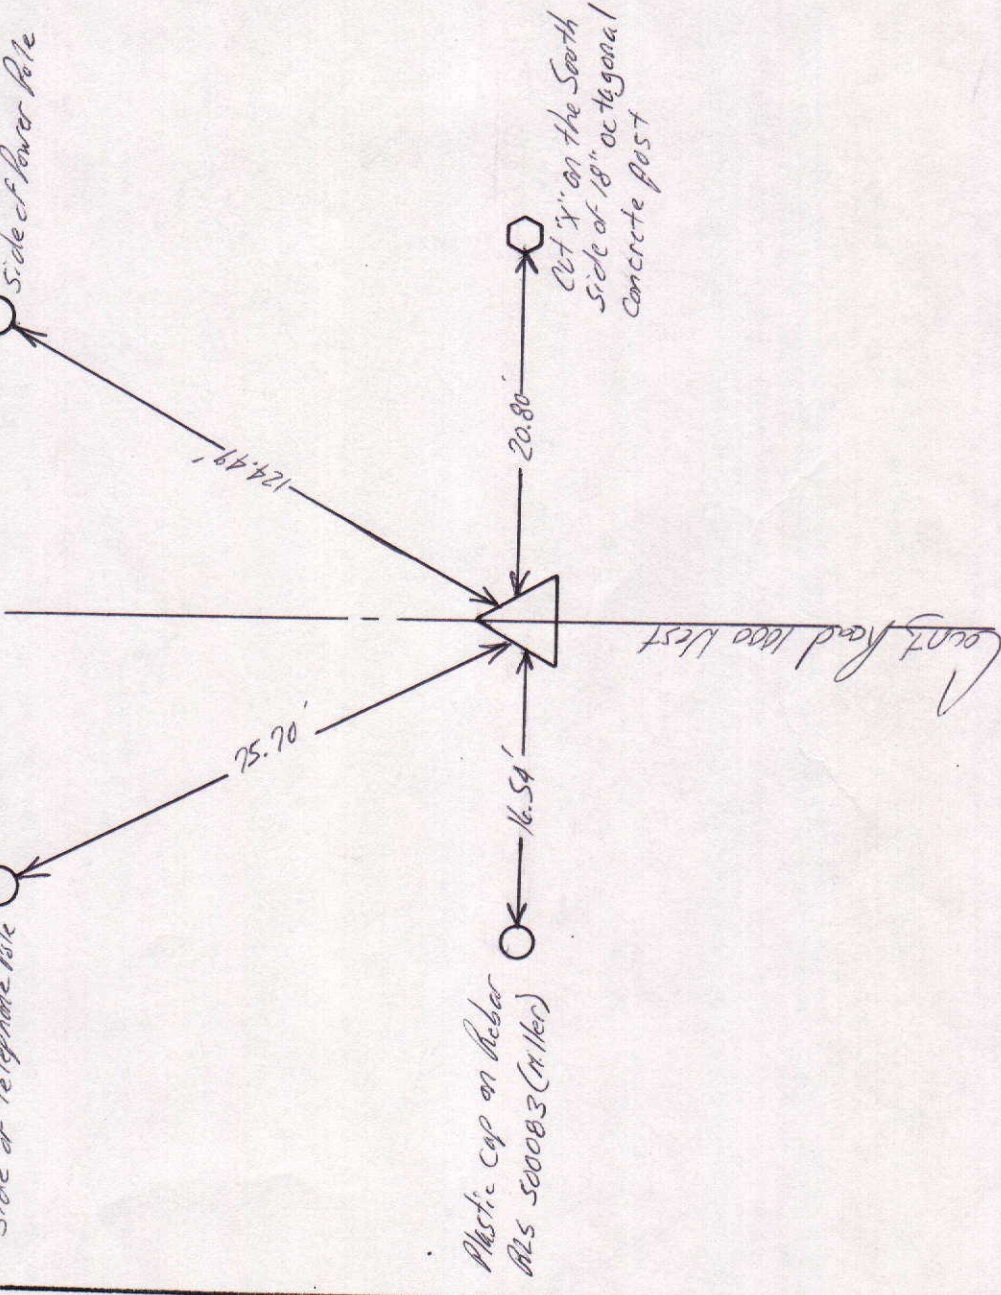

MARKER LOCATION


Approved: _____

Date: _____

COUNTY SURVEYOR

COUNTY SURVEYOR'S - SECTION CORNER TIES

SECTION	TOWNSHIP	RANGE	BOOK	PAGE	ELEVATION	UC ZONE	STATE PLANE COORD	LATITUDE	LONGITUDE
33	19N	6E	9	7A			X= Y=		

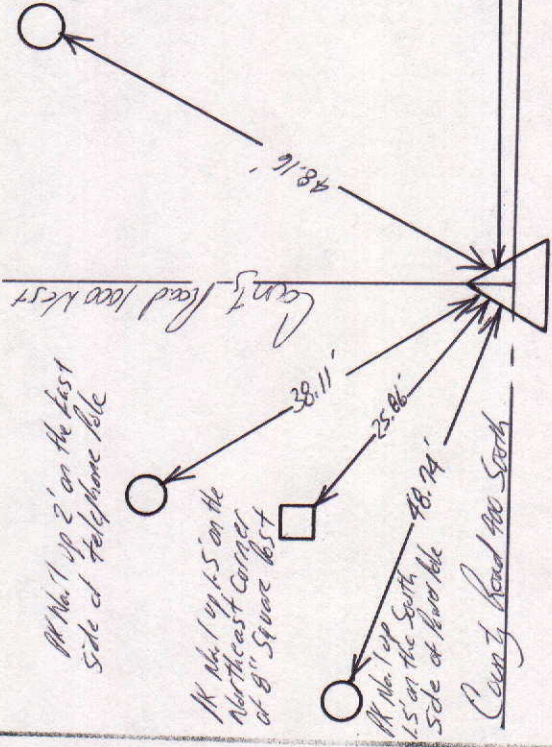

NORTH

SCALE 1" = 40'

SHEET ___ OF ___ SHEETS


Tied by: LL: JB Date: 8/19/95

Drawn by: BHW Date: 8/23/95

Checked by: _____ Date: _____

DESCRIPTION OF MONUMENT

1/2" Iron Pipe 1' below Surface of asphalt road

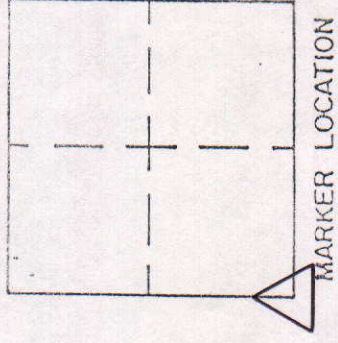

Approved: _____

Date: _____

COUNTY SURVEYOR