



SEC. 26, TWP. 18 N, R. 8 E.

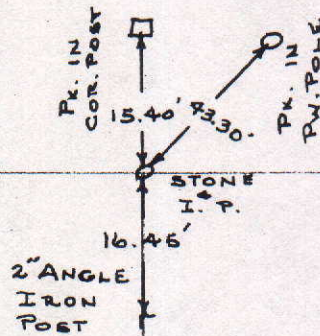


COUNTY SURVEYOR'S - SECTION CORNER TIES

SECTION	TOWNSHIP	RANGE	BOOK	PAGE	ELEVATION	UC ZONE	STATE PLANE COORD	LATITUDE	LONGITUDE
26	18	8					X=	Y=	

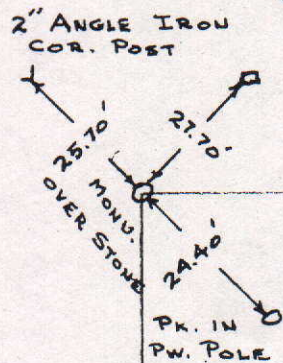


Set P.K. Nail in
E. Side of P.P.

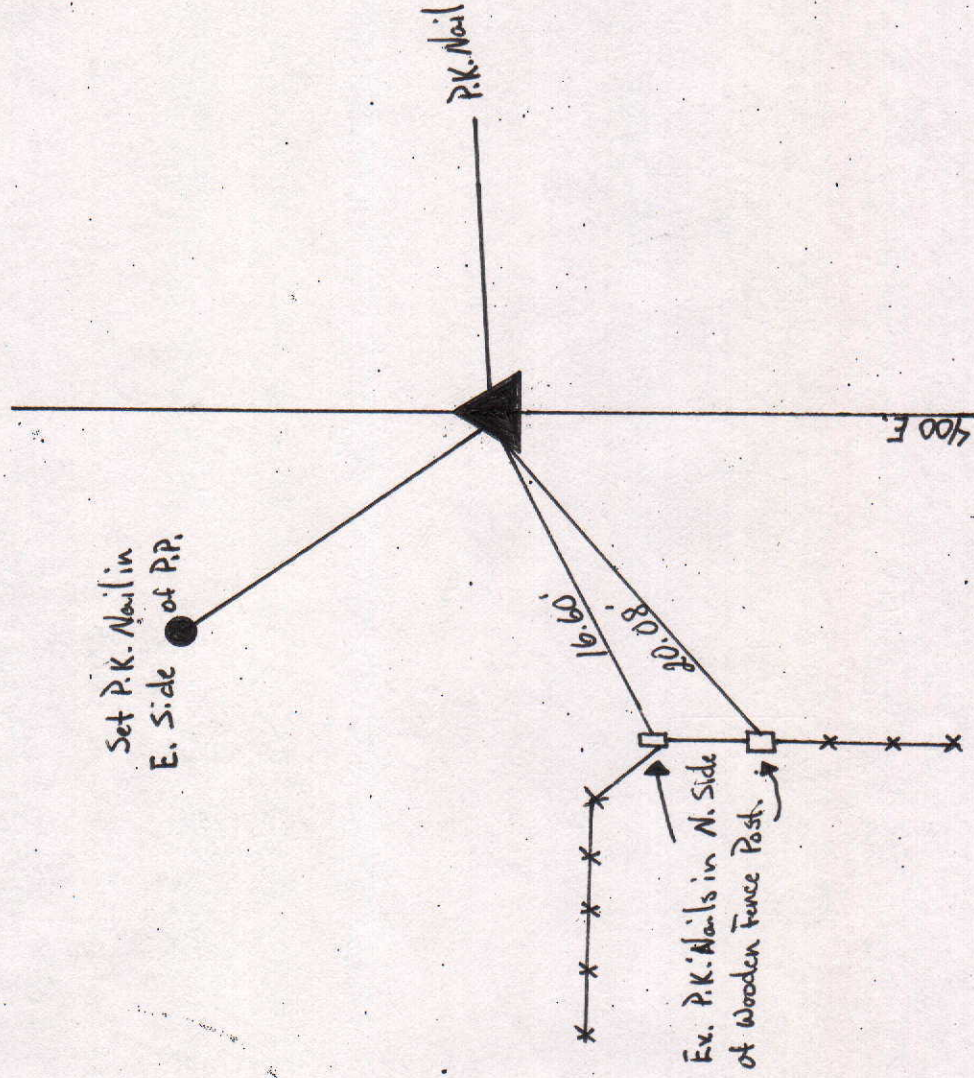

Tied by: MC/aw Date: 10/21/04
 Drawn by: MC Date: 10/22/04
 Checked by: _____ Date: _____

DESCRIPTION OF MONUMENT

Ex. P.K. Nail flush w/
Asphalt Road.

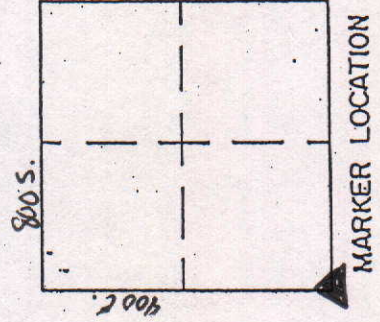

Approved: _____

Date: _____

COUNTY SURVEYOR'S - SECTION CORNER TIES

SECTION	TOWNSHIP	RANGE	BOOK	PAGE	ELEVATION	UC ZONE	STATE PLANE COORD	LATITUDE	LONGITUDE
26	18	8					X=	Y=	



P.K. FLUSH w/Asphalt Road

SET P.K. IN S. SIDE OF WOODEN POST

21.28'

7.48'

P.K. FLUSH w/Asphalt Road

800 S.

400 E.

SET P.K. IN E. SIDE OF P.P.


400 E.

MARKER LOCATION

Tied by: Rw/Mc Date: 10/21/04
 Drawn by: Rw Date: 10/22/04
 Checked by: _____ Date: _____

DESCRIPTION OF MONUMENT


P.K. NAIL FLUSH w/Asphalt Road

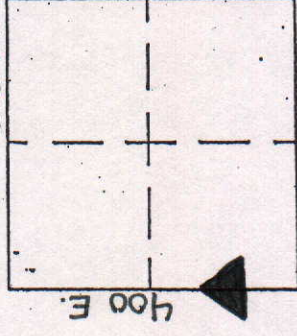

Approved: _____

Date: _____

COUNTY SURVEYOR'S - SECTION CORNER TIES									
SECTION	TOWNSHIP	RANGE	BOOK	PAGE	ELEVATION	UC ZONE STATE PLANE COORD		LATITUDE	LONGITUDE
						X=	Y=		
26	18	8							

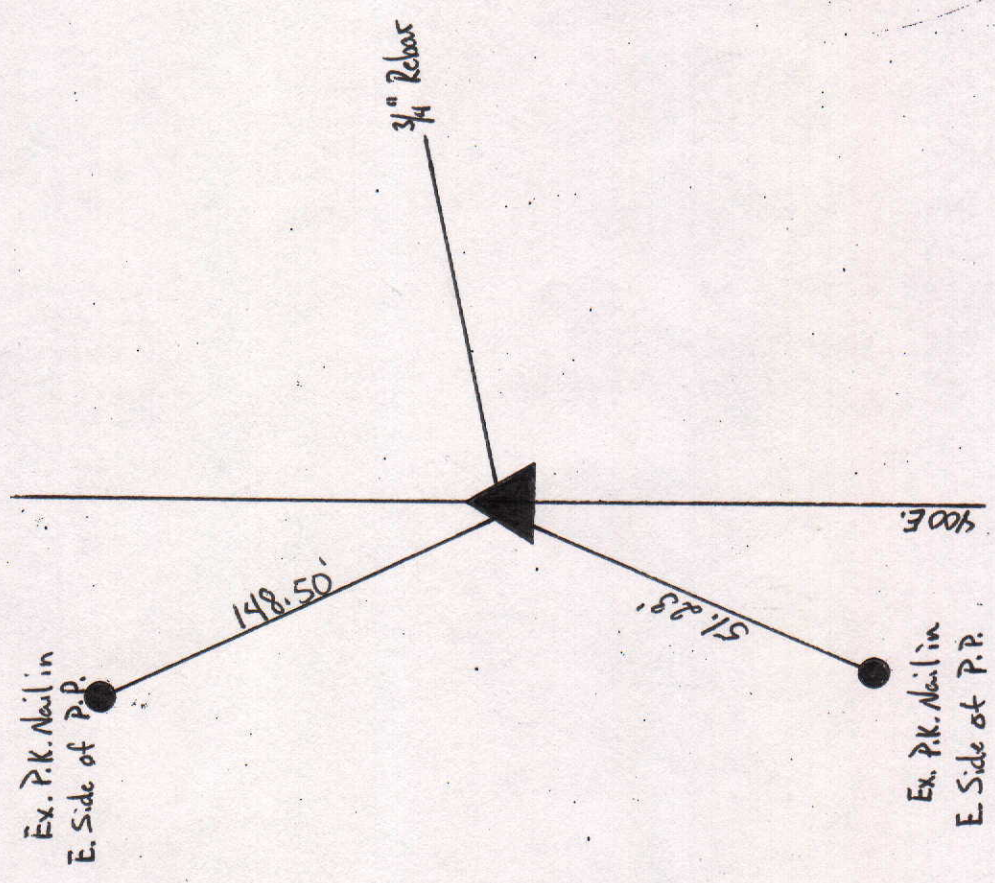

Tied by: MLC/RLW Date: 10/21/04
 Drawn by: MLC Date: 10/22/04
 Checked by: _____ Date: _____

DESCRIPTION OF MONUMENT
3/4" Rebar - flush w/
Asphalt Road.

Approved: _____ Date: _____

COUNTY SURVEYOR'S - SECTION CORNER TIES

SECTION	TOWNSHIP	RANGE	BOOK	PAGE	ELEVATION	UC ZONE	STATE PLANE COORD	LATITUDE	LONGITUDE
26	18N	8E					X= Y=		



NORTH

SCALE 1" = 40'

SHEET ___ OF ___ SHEETS



Tied by: L.P. & A.L. Date: 12/23/94

Drawn by: BAN Date: 12/30/94 (8:52 A.M.)

Checked by: _____ Date: _____

DESCRIPTION OF MONUMENT

Pk Nail flush with asphalt

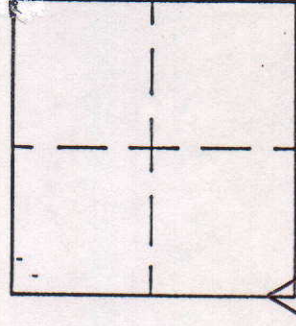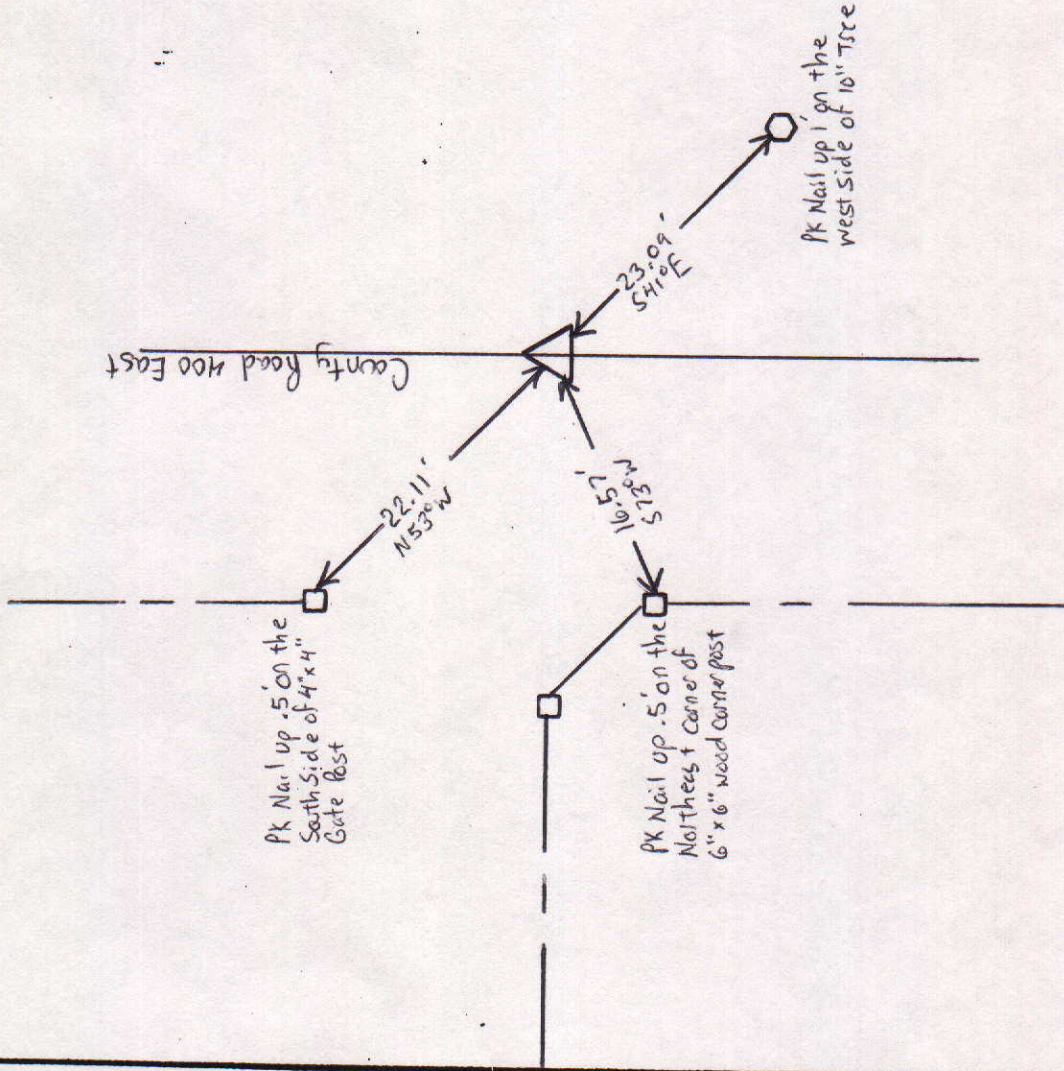

Approved: _____ Date: _____
COUNTY SURVEYOR

SECTION	TOWNSHIP	RANGE	BOOK	PAGE	ELEVATION	UC ZONE STATE PLANE COORD	LATITUDE	LONGITUDE
26	18N	8E	3	5		X=	Y=	




SHEET _____ OF _____ SHEETS

Tied by: L.P. : BAN Date: 3/21/95 (2:15 P.M.)
 Drawn by: BAN Date: 5/24/95 (8:50 A.M.)
 Checked by: _____ Date: _____

DESCRIPTION OF MONUMENT

3/4" rebar flush with surface of asphalt Road

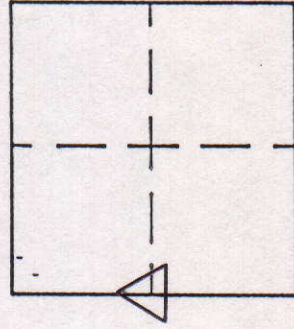

MARKER LOCATION

Approved: _____ Date: _____
COUNTY SURVEYOR