


SEC.36, TWP.21N., R.7 E.

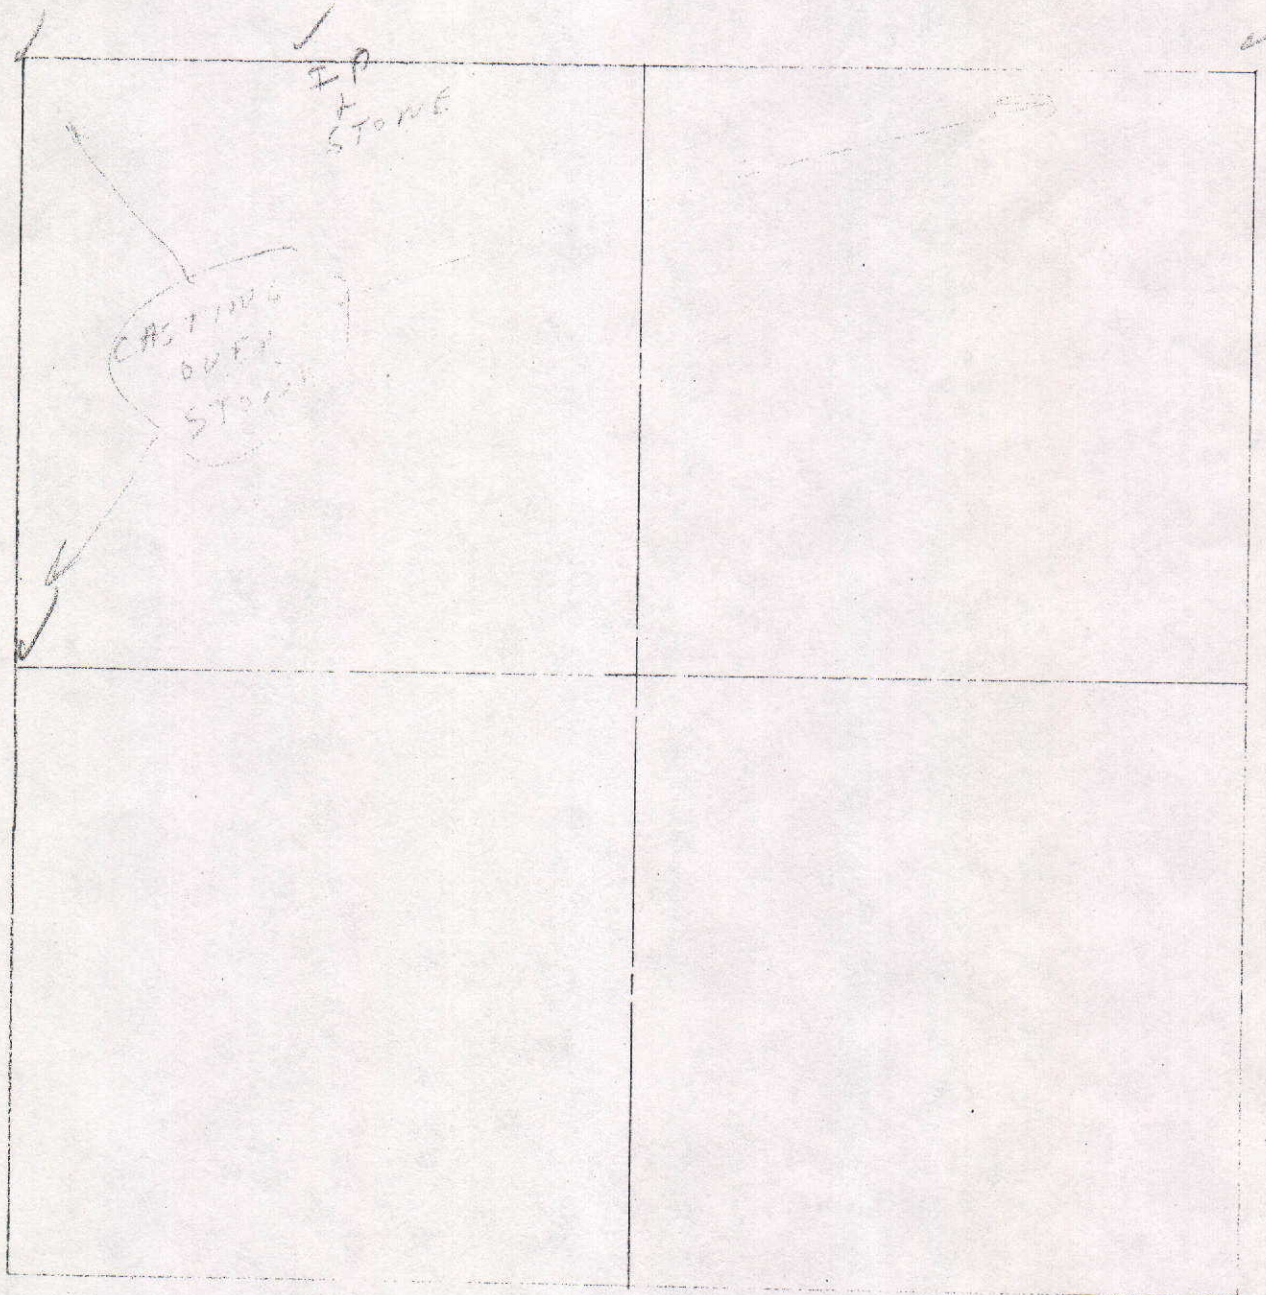

COUNTY SURVEYOR'S - SECTION CORNER TIES

SECTION	TOWNSHIP	RANGE	BOOK	PAGE	ELEVATION	UC ZONE	STATE PLANE	COORD	LATITUDE	LONGITUDE
36	21	7				X=	Y=			

P.K. IN U.P.

R/W Marker



58.75'

35.50'

S.R. 128

38.23'

P.K. IN U.P.




NORTH

SCALE 1" = 40'

SHEET ___ OF ___ SHEETS

Tied by: _____ Date: _____
 Drawn by: D. Mc. Date: 5-26-93
 Checked by: _____ Date: _____

DESCRIPTION OF MONUMENT

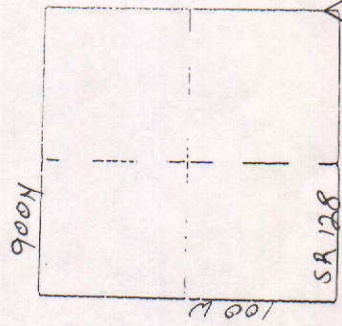

MARKER LOCATION

Approved

Date: _____

COUNTY SURVEYOR

COUNTY SURVEYOR'S - SECTION CORNER TIES

SECTION	TOWNSHIP	RANGE	BOOK	PAGE	ELEVATION	UC ZONE	STATE PLANE COORD	LATITUDE	LONGITUDE
36	21	7				X=	Y=		





SCALE 1" = 40'

SHEET ___ OF ___ SHEETS

Tied by: _____ Date: _____
 Drawn by: D.M. Date: 5-26-93
 Checked by: _____ Date: _____

DESCRIPTION OF MONUMENT

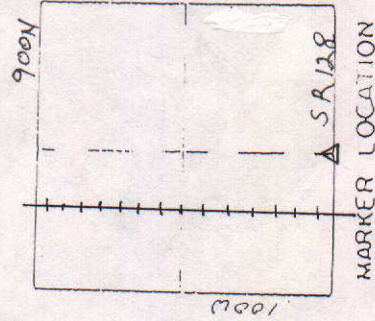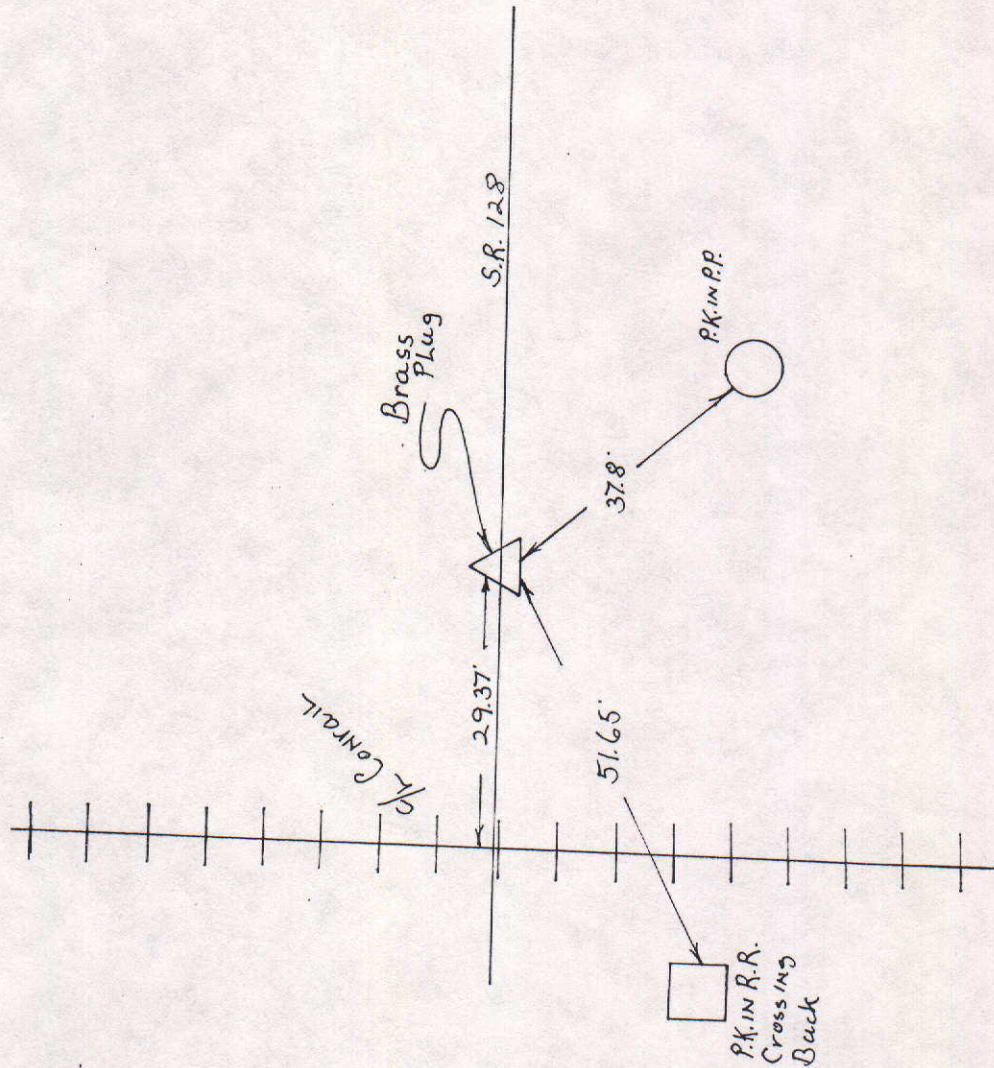



Approved _____ Date: _____
 COUNTY SURVEYOR

COUNTY SURVEYOR'S - SECTION CORNER TIES

SECTION	TOWNSHIP	RANGE	BOOK	PAGE	ELEVATION	UC ZONE	STATE PLANE COORD	LATITUDE	LONGITUDE
36	21	7				X=	Y=		


 NORTH
 SCALE 1" = 40'
 SHEET ___ OF ___ SHEETS
 Tied by: _____ Date: _____
 Drawn by: DAN Date: 2-1-93
 Checked by: _____ Date: _____

DESCRIPTION OF MONUMENT

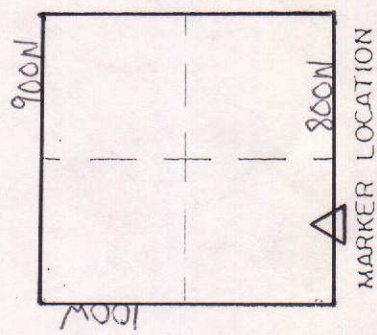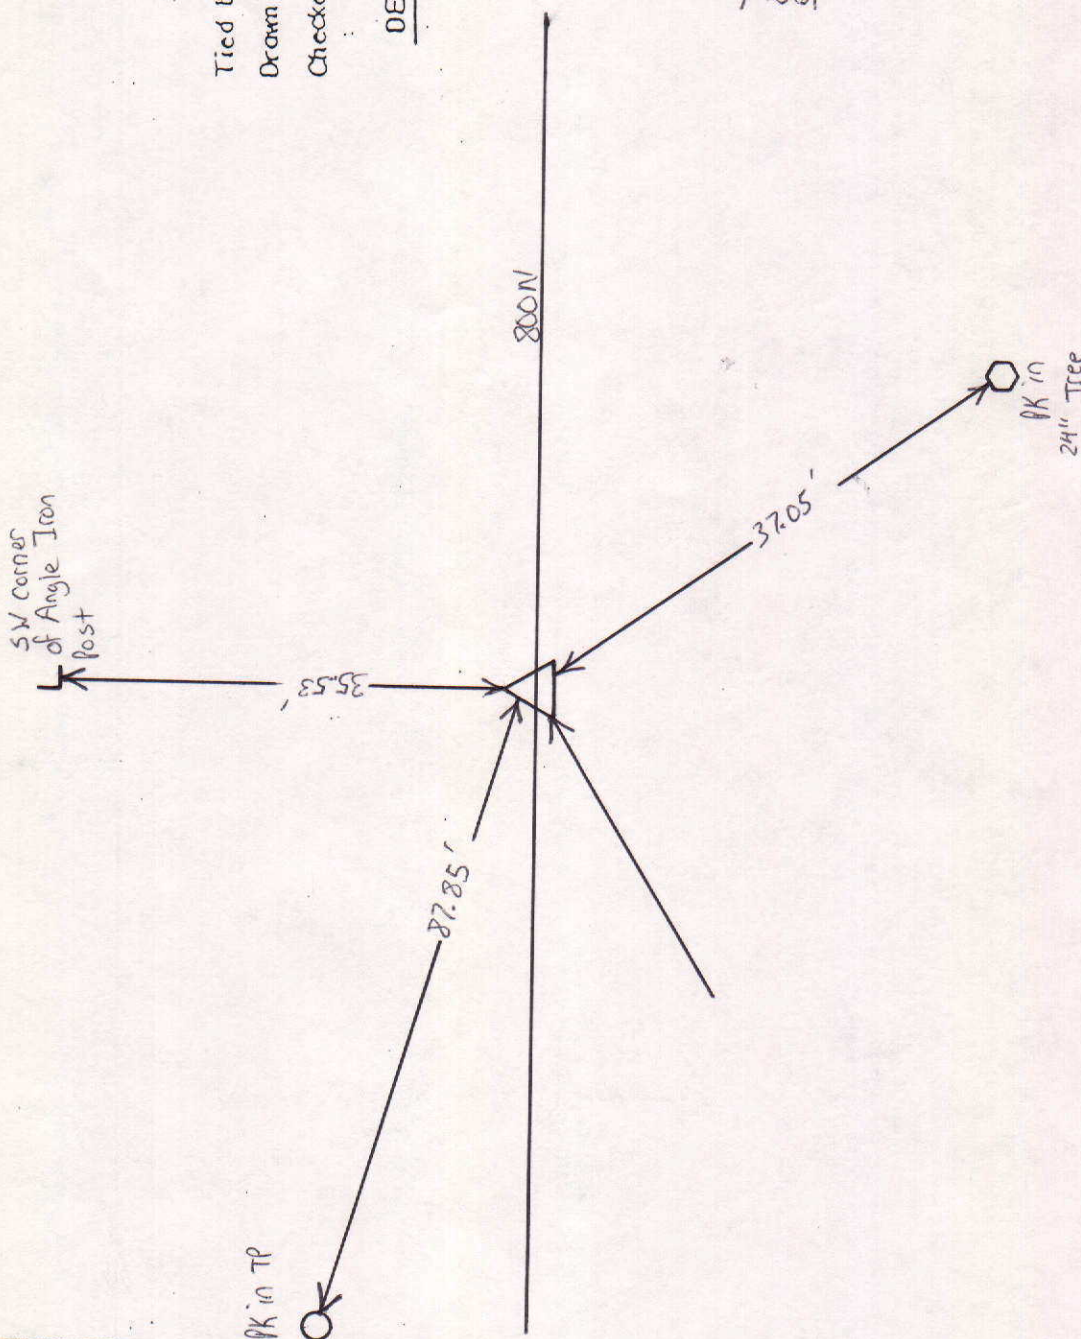


Approved: _____ Date: _____
 COUNTY SURVEYOR


SEC.36, TWP.21N., R.7 E.

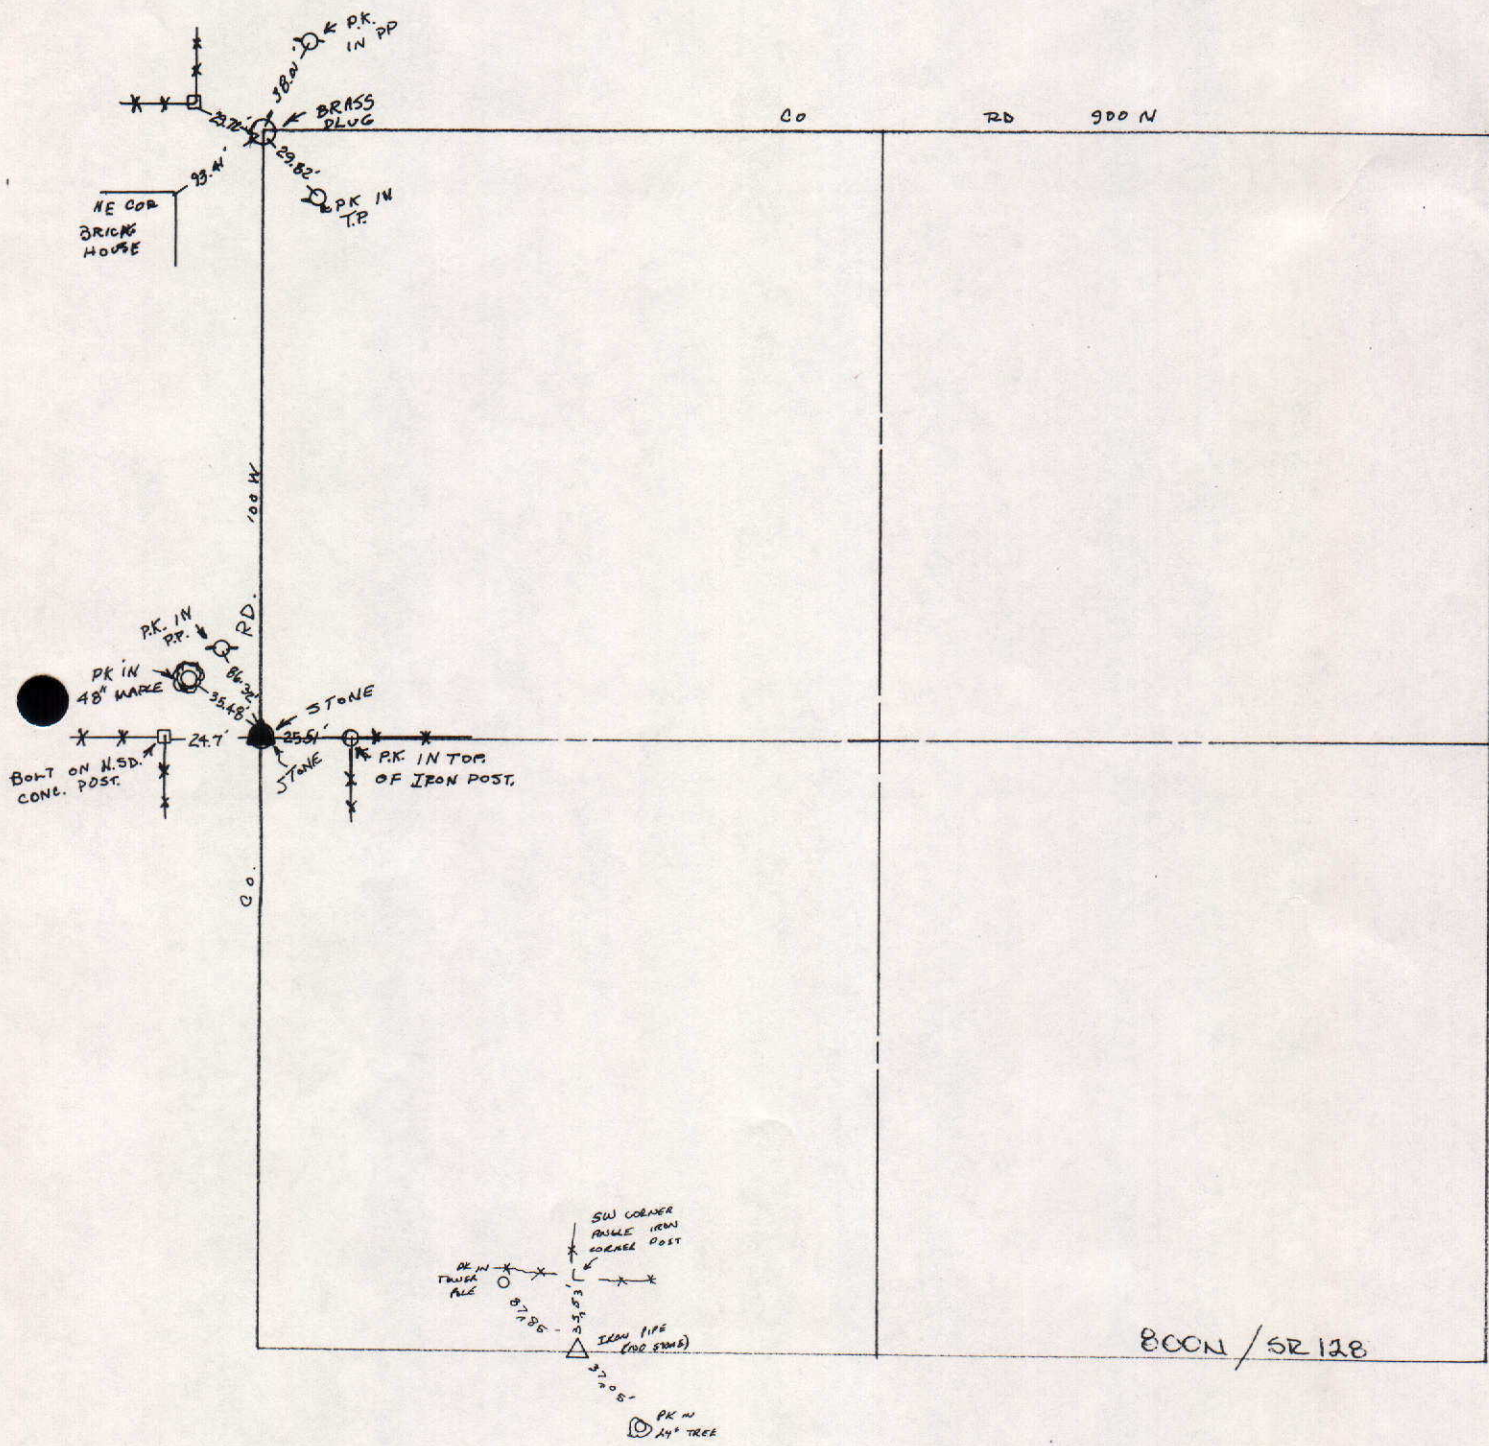

SEC. 36, TWP. 21 N., R. 7 E.

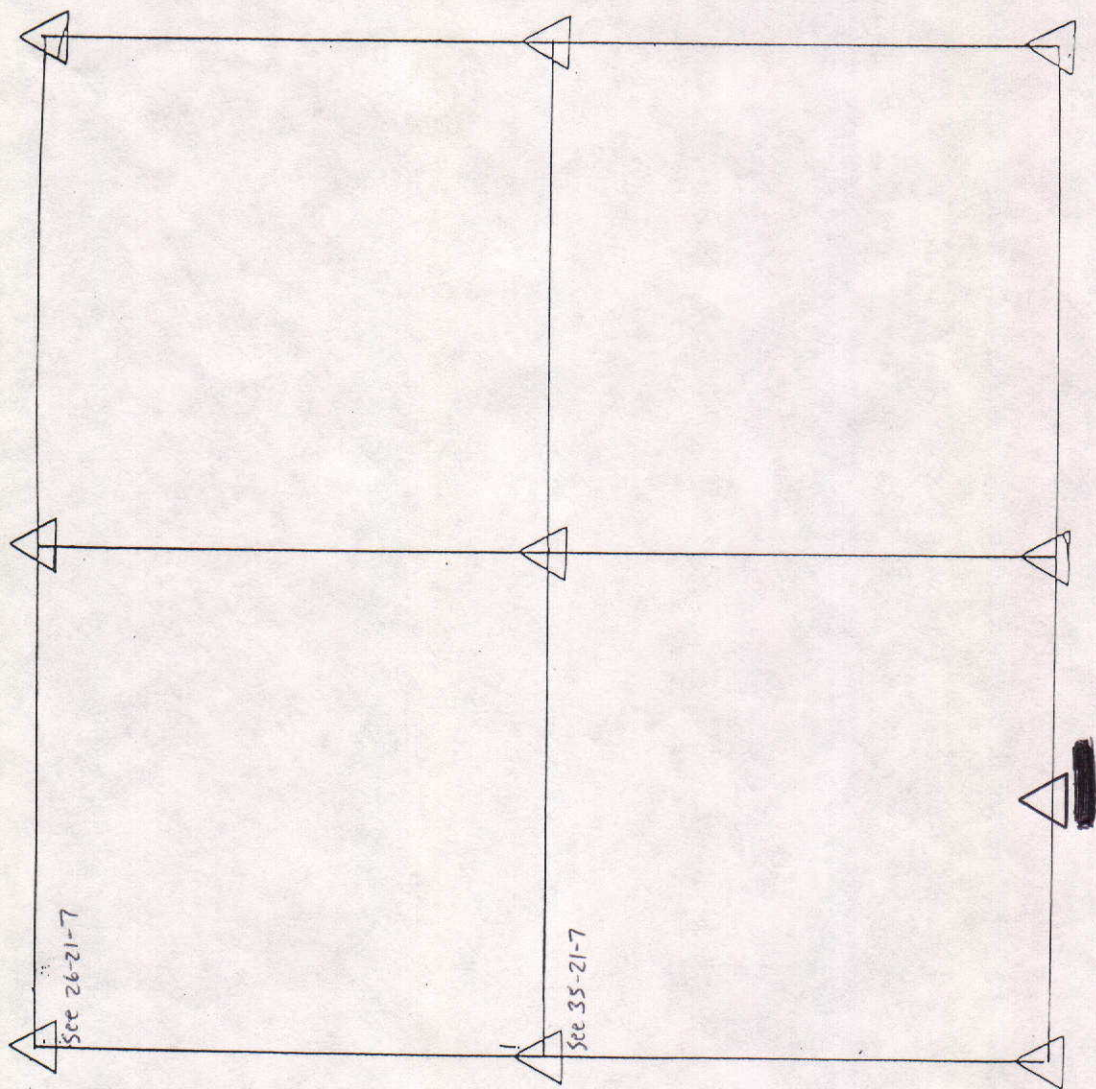

SEC.36, TWP.21N., R.7 E.

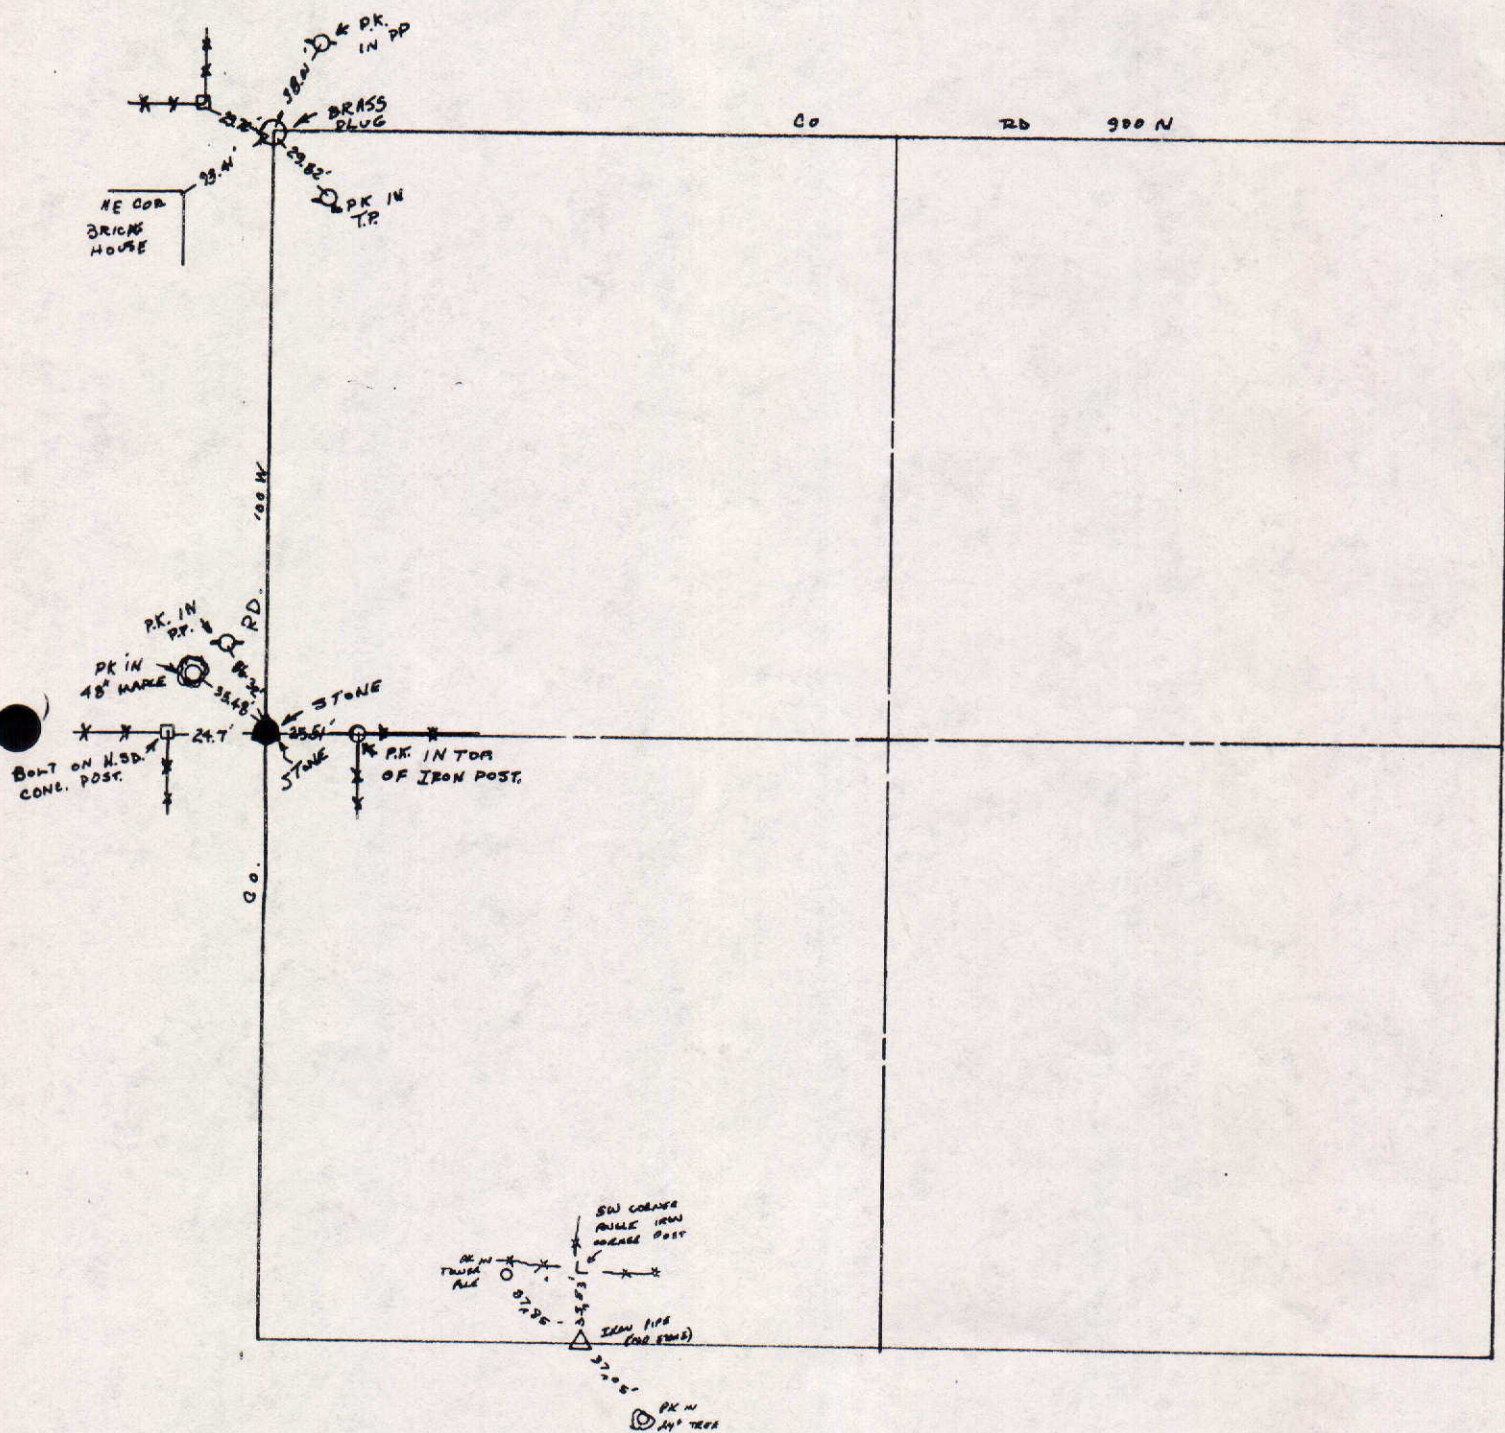

COUNTY SURVEYOR'S - SECTION CORNER TIES

SECTION	TOWNSHIP	RANGE	BOOK	PAGE	ELEVATION	UC ZONE	STATE PLANE COORD	LATITUDE	LONGITUDE
36	21	7				X=	Y=		





NORTH

SCALE 1" = 40'

SHEET ___ OF ___ SHEETS


Tied by: _____ Date: _____
 Drawn by: J.S. Date: 8-19-93
 Checked by: _____ Date: _____

DESCRIPTION OF MONUMENT

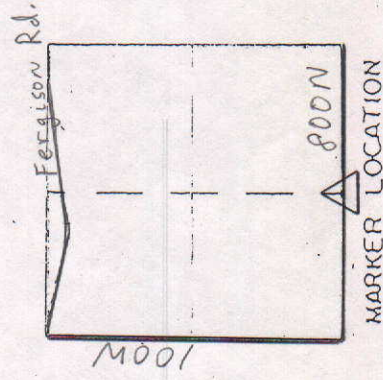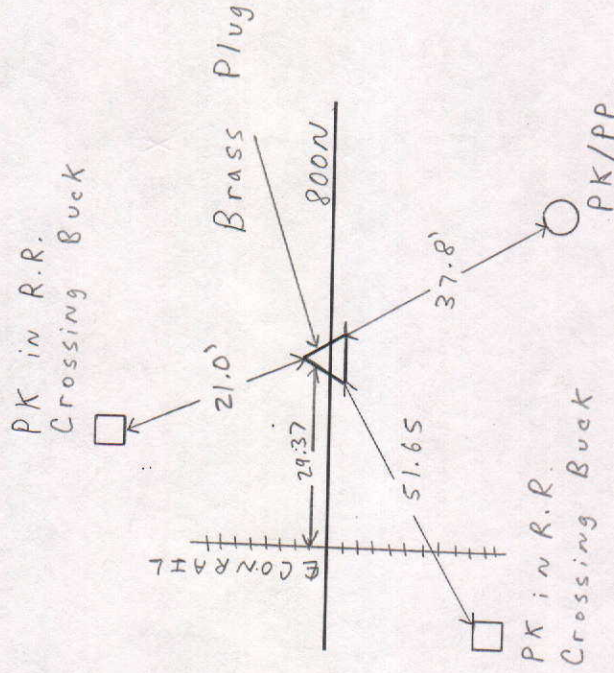

Approved: _____ Date: _____
 COUNTY SURVEYOR

R. 7 E.

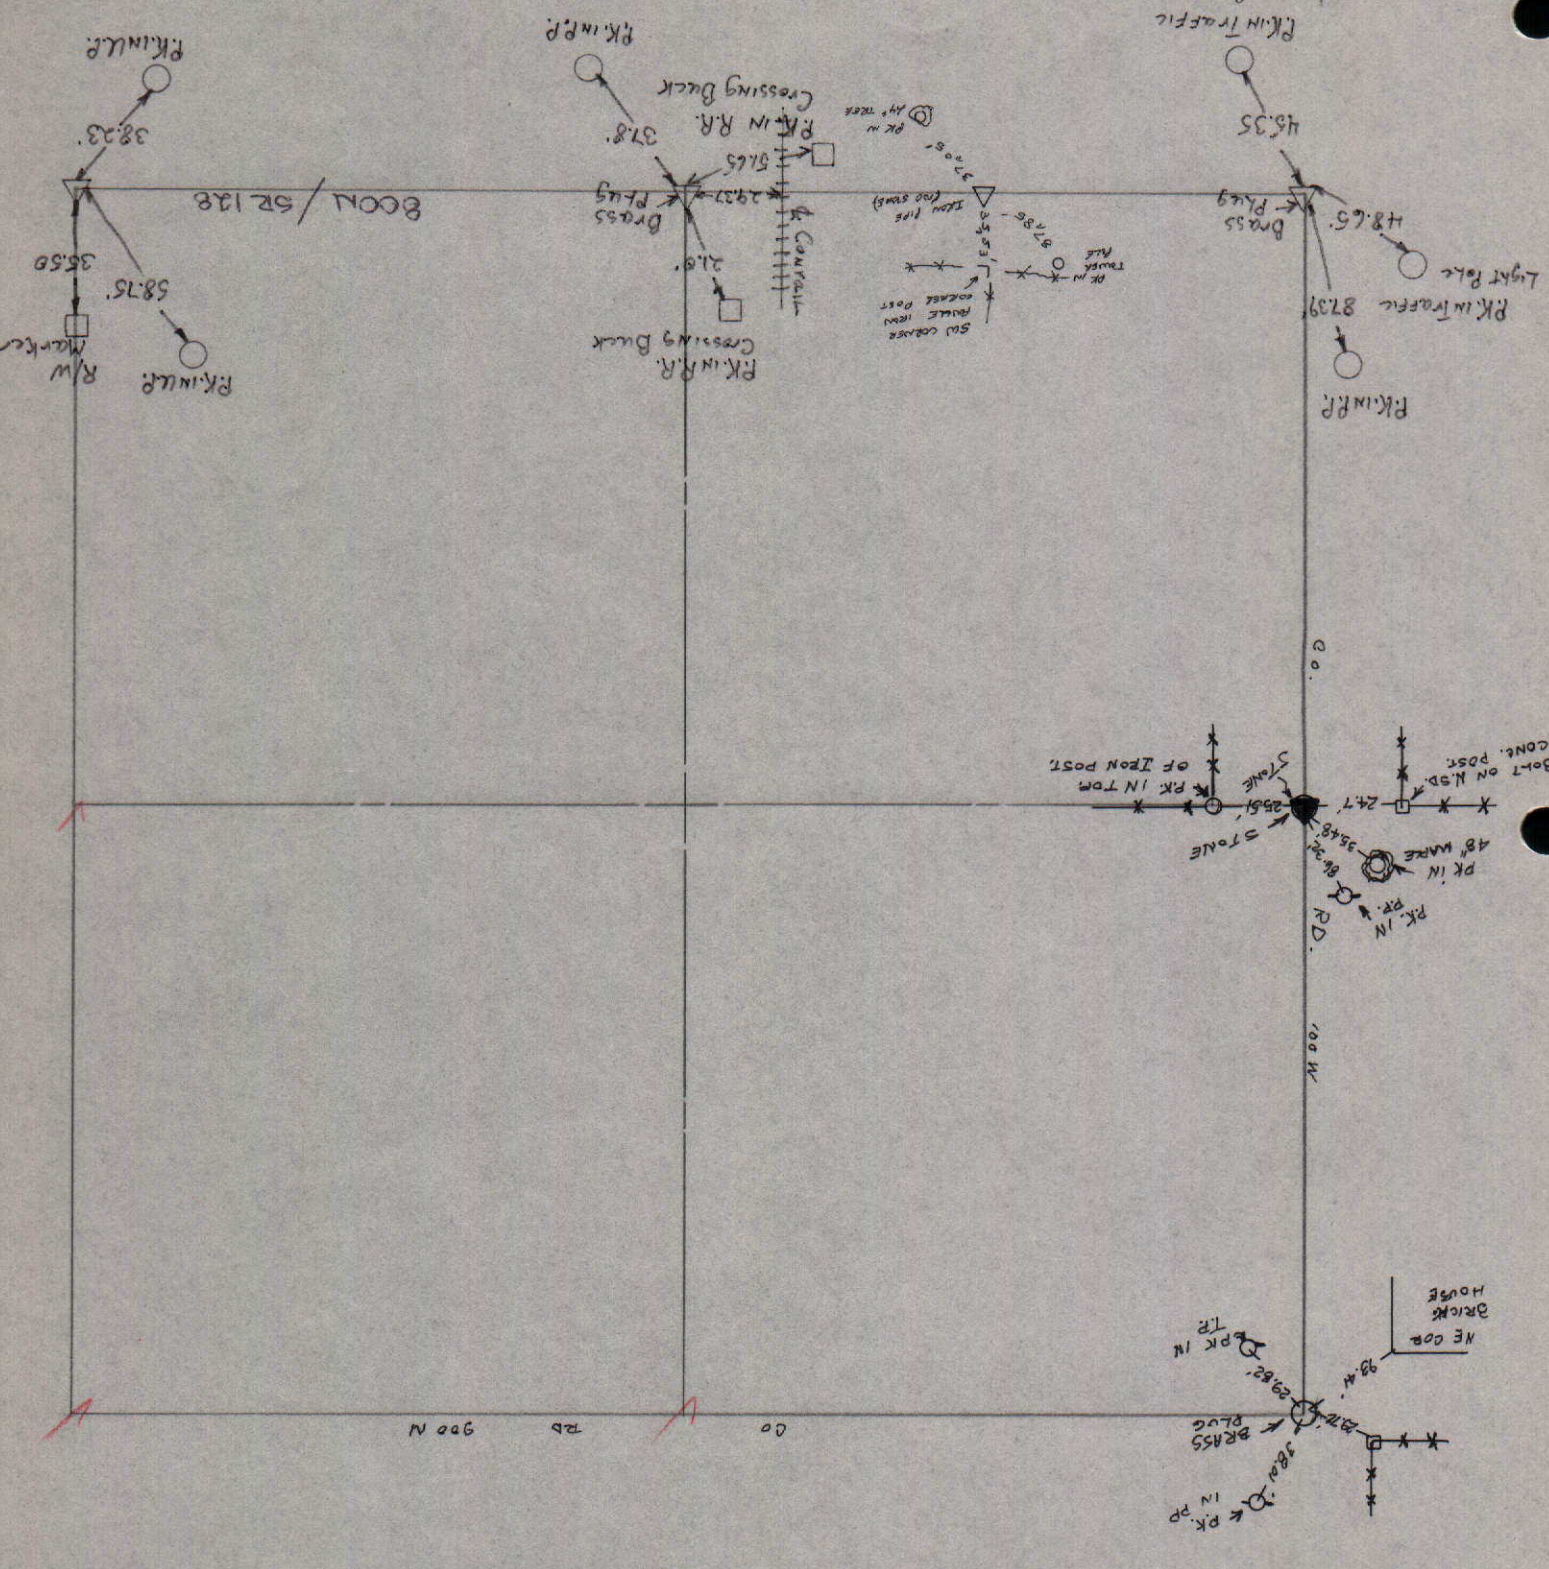



COUNTY SURVEYOR'S - SECTION CORNER TIES

SECTION	TOWNSHIP	RANGE	BOOK	PAGE	ELEVATION	UC ZONE	STATE PLANE COORD	LATITUDE	LONGITUDE
36	21	7				X=	Y=		

 NORTH
 SCALE 1" = 40'
 SHEET ___ OF ___ SHEETS

Tied by: _____ Date: _____
 Drawn by: D.M. Date: 5-26-93
 Checked by: _____ Date: _____


DESCRIPTION OF MONUMENT

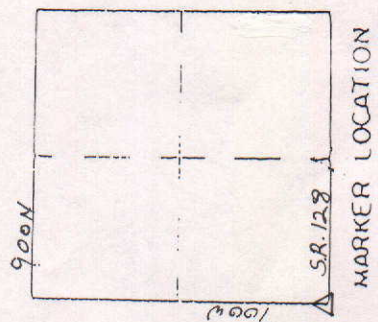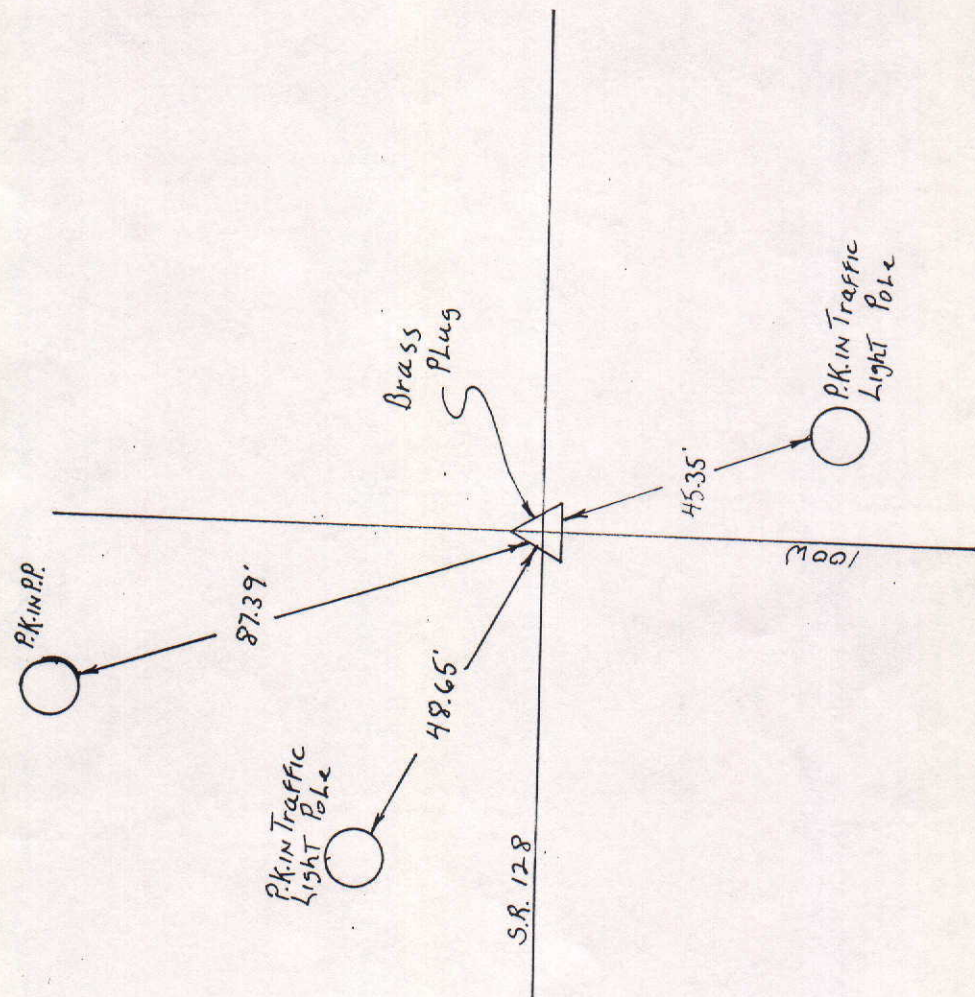

Approved: _____ Date: _____
 COUNTY SURVEYOR

SECTION	TOWNSHIP	RANGE	BOOK	PAGE	ELEVATION	UC ZONE STATE PLANE COORD	LATITUDE	LONGITUDE
36	21	7				X = Y =		

LONGITUDE

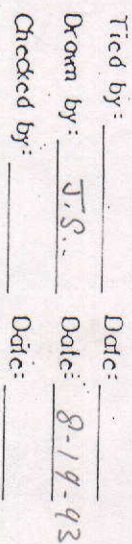

100w


800N

MARKER LOCATION


COUNTY SURVEYOR

Doie


NW CORNER OF SECTION 36-21-7

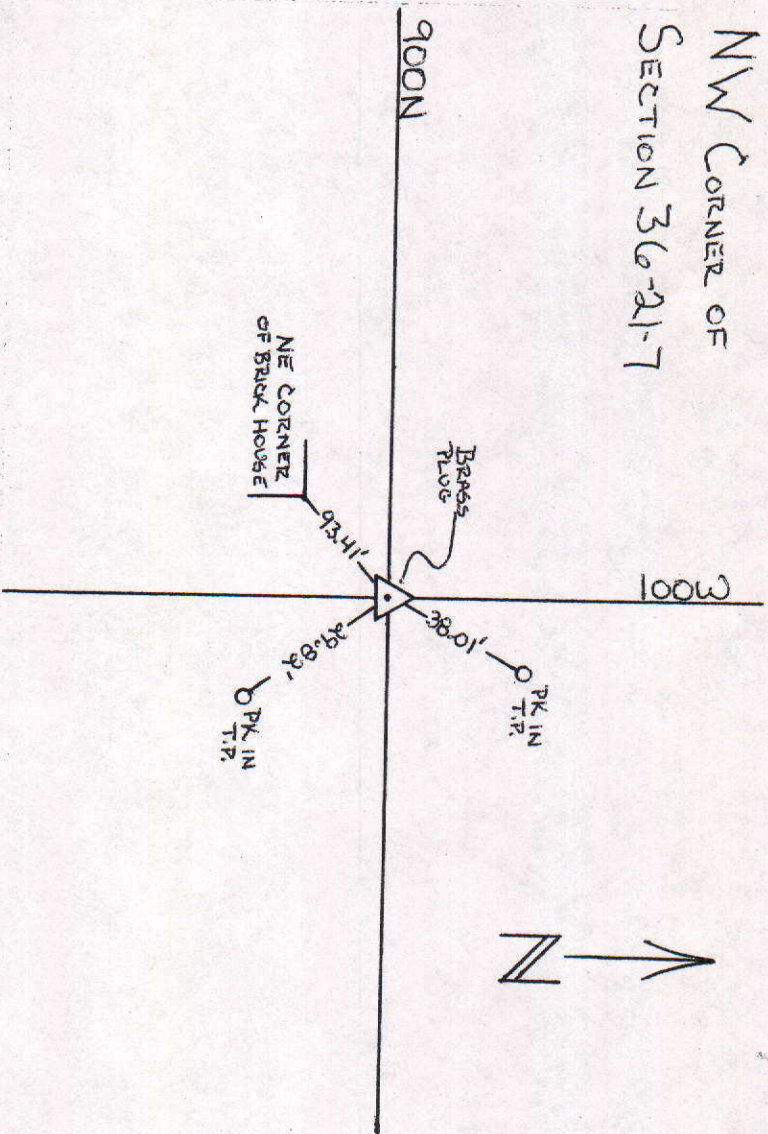

SW CORNER OF NW 1/4 OF SECTION 36-21-7

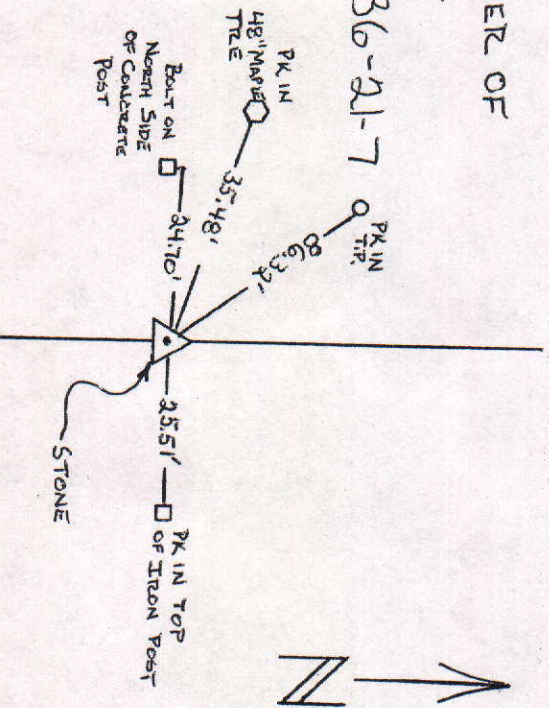

SW CORNER OF SE 1/4 OF SW 1/4 OF SECTION 36-21-7

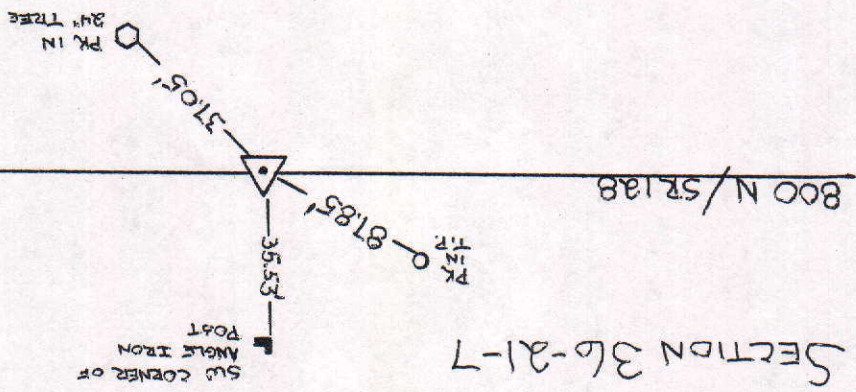

SE CORNER OF SW 1/4 OF 36-21-7

