


SEC. 24, TWP. 18 N, R. 6 E.

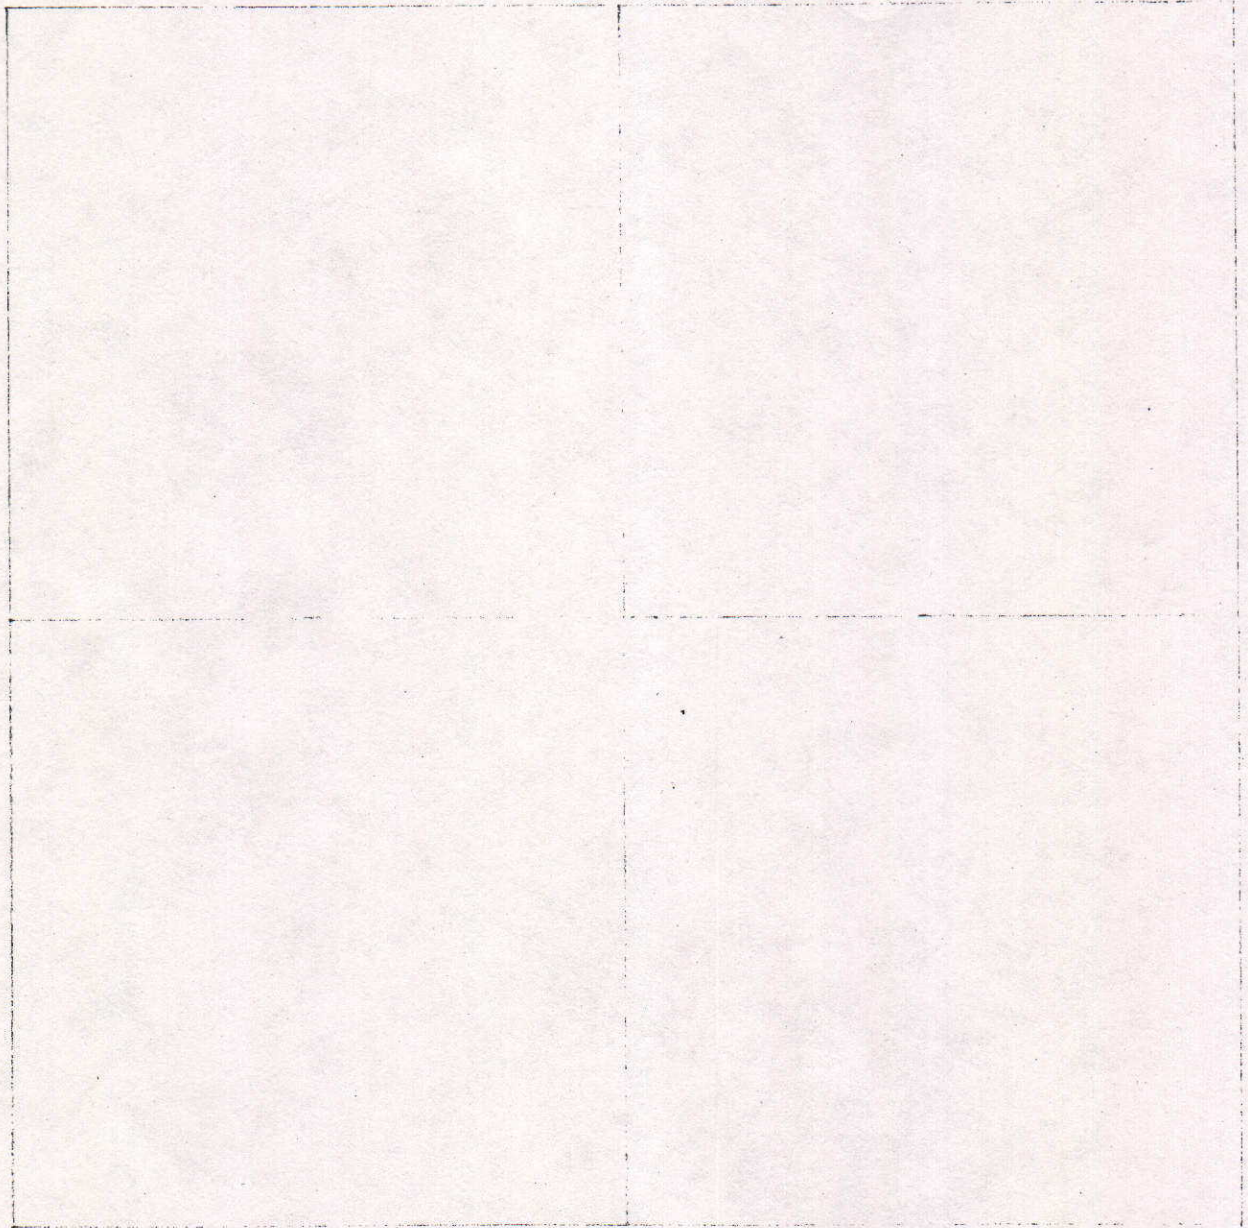

COUNTY SURVEYOR'S - SECTION CORNER TIES

SECTION	TOWNSHIP	RANGE	BOOK	PAGE	ELEVATION	UC ZONE	STATE PLANE COORD	LATITUDE	LONGITUDE
24	18N	6E					X=	Y=	



NORTH

SCALE 1" = 40'

SHEET ___ OF ___ SHEETS



Tied by: L.R. BAH Date: 1/12/95 (1:50 P.M.)

Drawn by: BAH Date: 1/18/95 (9:05 A.M.)

Checked by: _____ Date: _____

DESCRIPTION OF MONUMENT

3/4" Iron Pipe, 1/2" below the surface of asphalt road

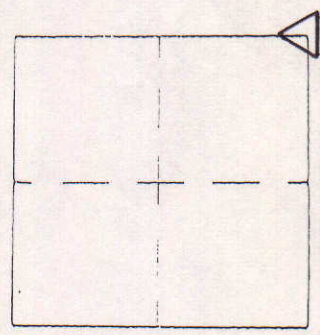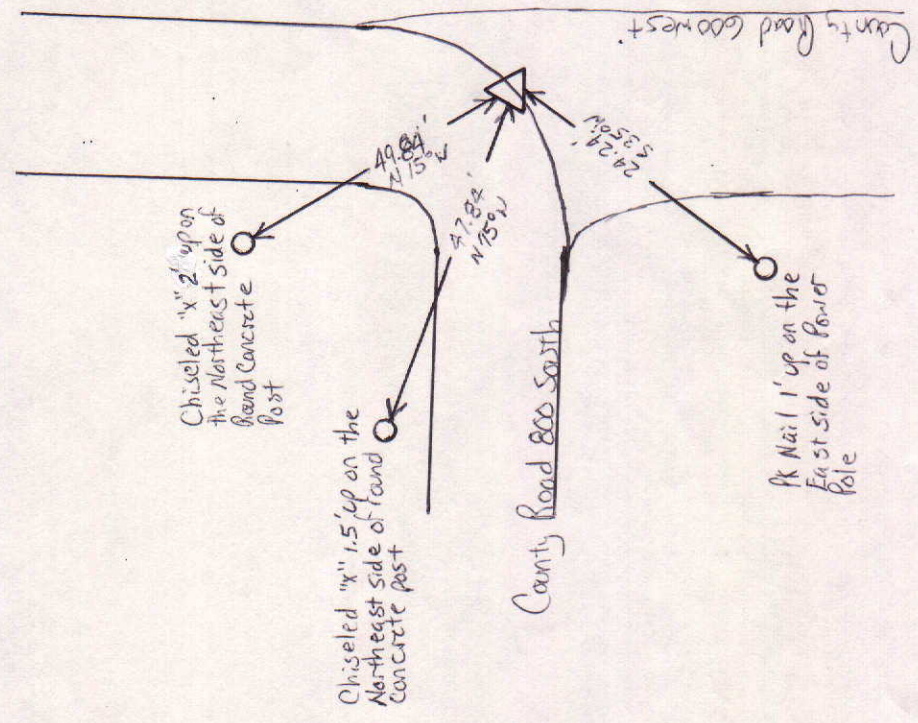

MARKER LOCATION


Approved _____

Date: _____

COUNTY SURVEYOR

COUNTY SURVEYOR'S - SECTION CORNER TIES


SECTION	TOWNSHIP	RANGE	BOOK	PAGE	ELEVATION	UC ZONE	STATE PLANE COORD	LATITUDE	LONGITUDE
24	18N	6E	10	12A			X= Y=		

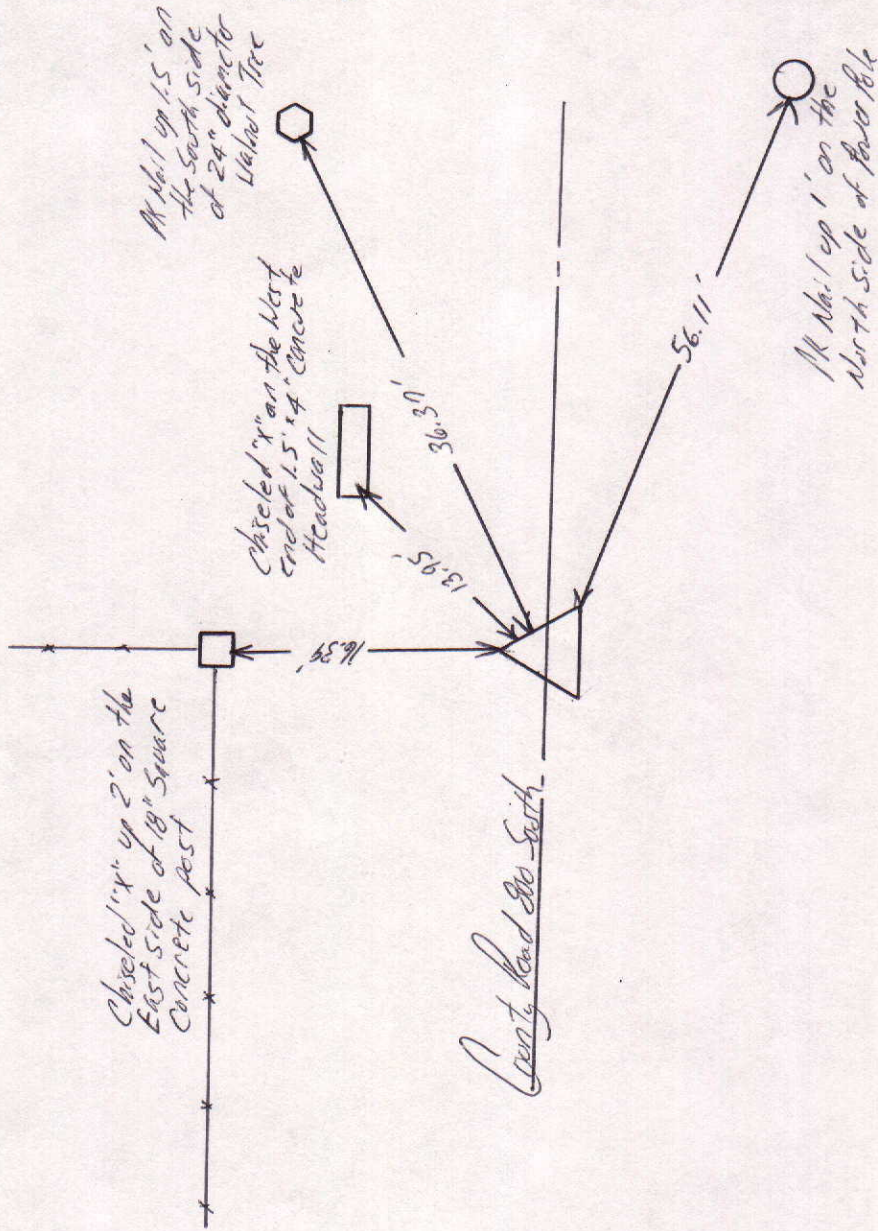

NORTH
SCALE 1" = 40'
SHEET ___ OF ___ SHEETS
Tied by: LP: JB Date: 8/16/95
Drawn by: BAN Date: 8/25/95
Checked by: _____ Date: _____

DESCRIPTION OF MONUMENT

1/2" Iron Pipe Flush with surface of asphalt road

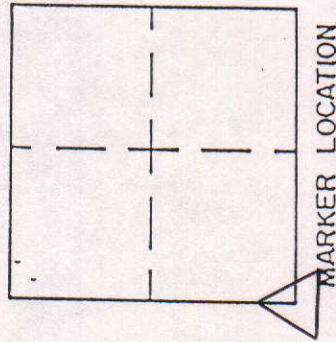


Approved: _____

Date: _____

COUNTY SURVEYOR

COUNTY SURVEYOR'S - SECTION CORNER TIES

SECTION	TOWNSHIP	RANGE	BOOK	PAGE	ELEVATION	UC ZONE	STATE PLANE COORD	LATITUDE	LONGITUDE
24	18N	6E	10	16A			X= Y=		

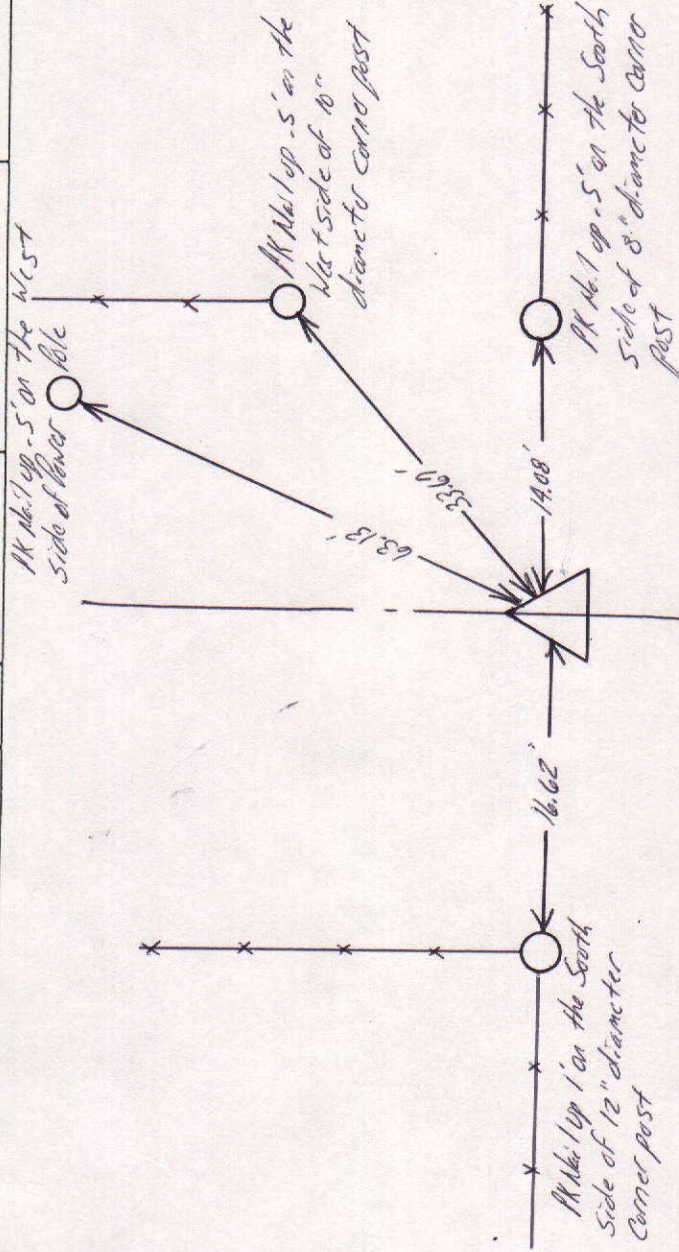

NORTH


SCALE 1" = 40'

SHEET ___ OF ___ SHEETS

Tied by: LP: JB Date: 8/17/95
 Drawn by: BAN Date: 8/25/95
 Checked by: _____ Date: _____

DESCRIPTION OF MONUMENT

3/4" Iron Pipe Flush with Surface of asphalt Road

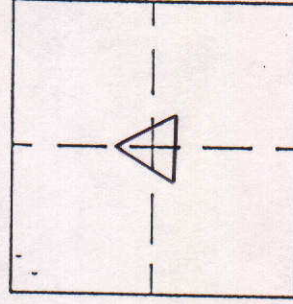

MARKER LOCATION

Approved: _____

Date: _____

COUNTY SURVEYOR

COUNTY SURVEYOR'S - SECTION CORNER TIES

SECTION	TOWNSHIP	RANGE	BOOK	PAGE	ELEVATION	UC ZONE	STATE PLANE	COORD	LATITUDE	LONGITUDE
24	18N	6E	10	12B				X=	Y=	

Set New P.K. Nail
N Nail up .5' on the West
Side of Telephone pole

New Pole

Iron Pipe Below 6"x6"
Square Casting in Concrete
flush w/
Asphalt H.Rol.

20.41'
38.95'

Can't find Ety South


Top of
Fire Hydrant

~~N Nail up on the North-west
Corner of 4" Square Corner post~~
GONE

~~N Nail up on the
North side of Iron Pole~~
GONE

DESCRIPTION OF MONUMENT

1/2" Iron Pipe flush with Surface
of concrete Road
Iron Pipe Below 6"x6" Square
Casting in Concrete flush w/ Asphalt

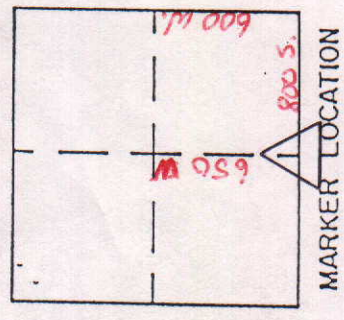

Approved: _____

Date: _____

COUNTY SURVEYOR