


SEC. 31, TWP. 20N, R.8E.

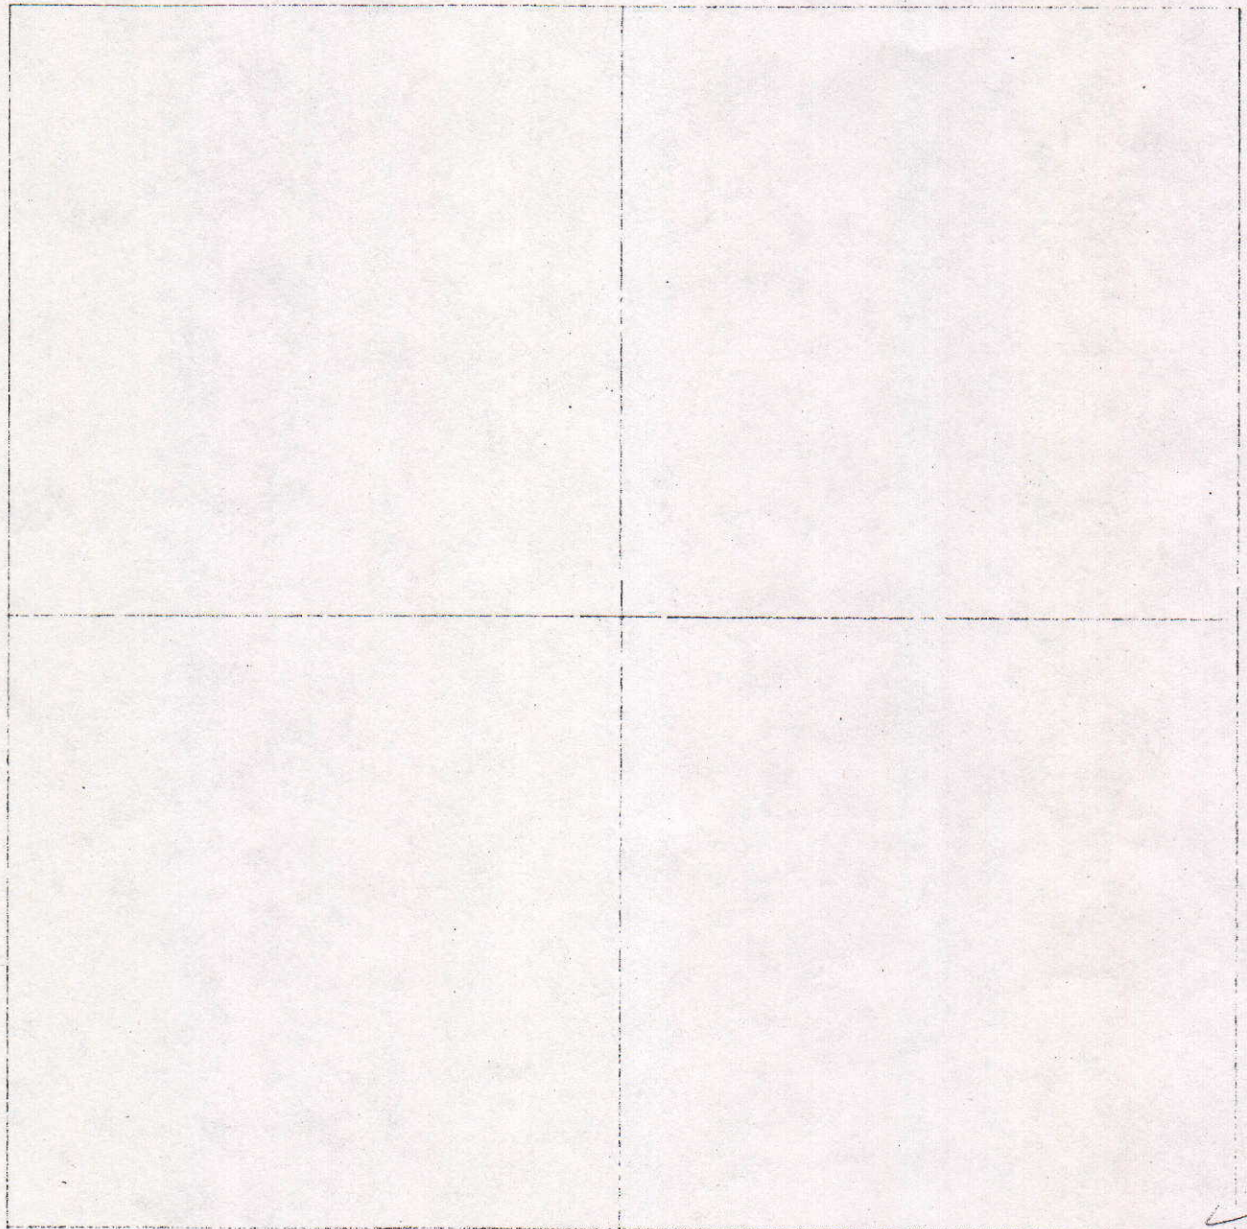

✓
CASTING
2
STONE

COUNTY SURVEYOR'S - SECTION CORNER TIES



SECTION	TOWNSHIP	RANGE	BOOK	PAGE	ELEVATION	UC ZONE STATE PLANE COORD		LATITUDE	LONGITUDE
38	20N	8E	15	22		X=	Y=		



Tied by: LP:BN Date: 10-29-06
 Drawn by: LP Date: 6-30-07
 Checked by: _____ Date: _____

DESCRIPTION OF MONUMENT

RM flush with asphalt in center of West bound Lane

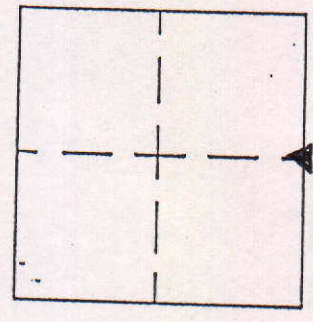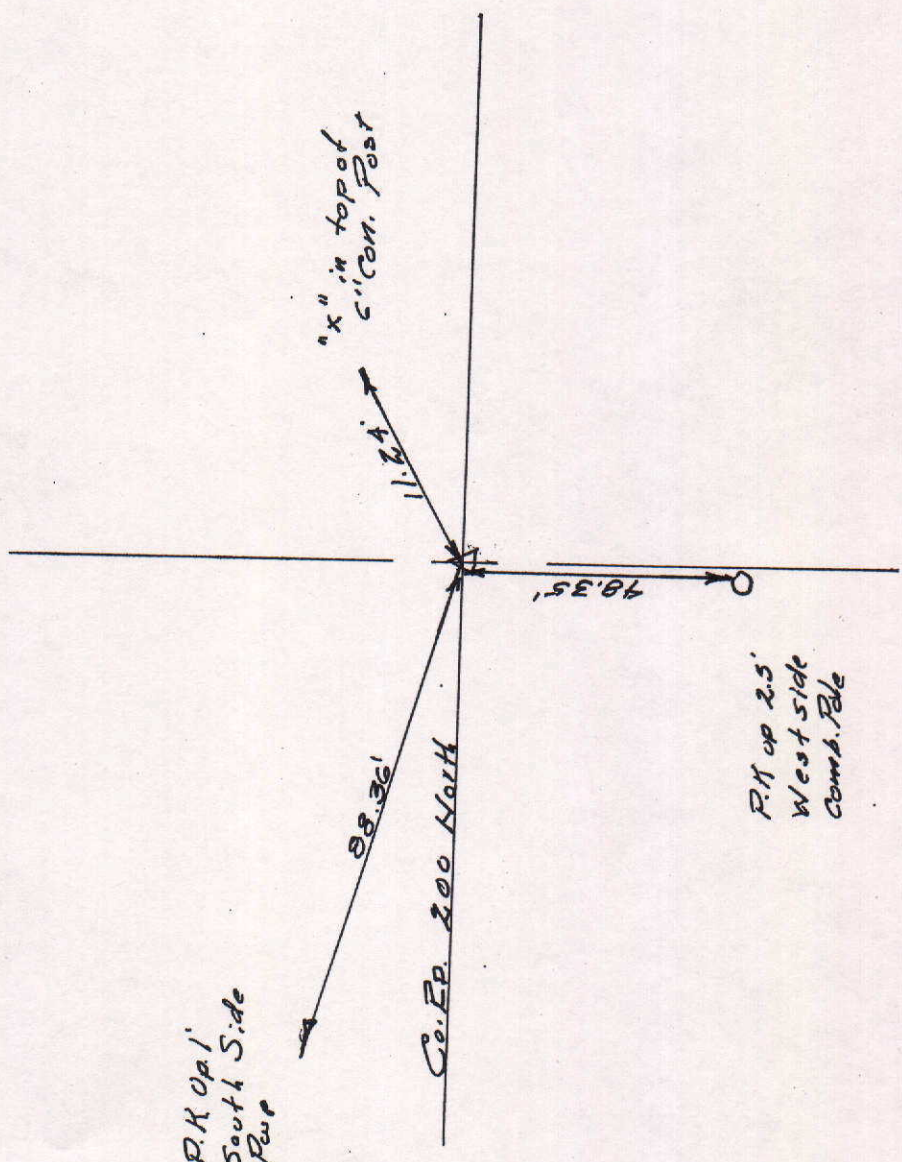

Approved: _____ Date: _____
 COUNTY SURVEYOR

COUNTY SURVEYOR'S - SECTION CORNER TIES

SECTION	TOWNSHIP	RANGE	BOOK	PAGE	ELEVATION	UC ZONE	STATE PLANE	COORD	LATITUDE	LONGITUDE
31	20	8				X=	Y=			



P.K. NAIL IN EAST
SIDE OF P.P.

P.K. NAIL IN
SOUTH SIDE OF P.P.

19.82'

100.00'

22.00'

1/2" I.P.


P.K. NAIL IN
EAST SIDE OF
LIGHT POLE

200 N

Tied by: RW/MC Date: 8/25/04
 Drawn by: RW Date: 8/25/04
 Checked by: _____ Date: _____

DESCRIPTION OF MONUMENT

1/2" Iron Pipe Set in
Concrete 2" Below Asphalt Rd.

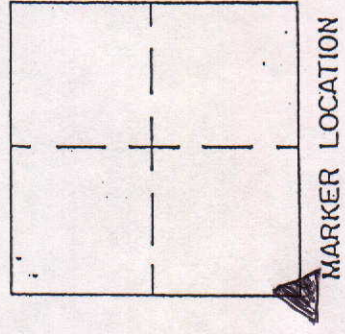

Approved: _____ Date: _____
 COUNTY SURVEYOR

COUNTY SURVEYOR'S - SECTION CORNER TIES

SECTION	TOWNSHIP	RANGE	BOOK	PAGE	ELEVATION	UC ZONE	STATE PLANE	COORD	LATITUDE	LONGITUDE
31	20N	8E	7	128				X=	Y=	



NORTH

SCALE 1" = 40'

SHEET ___ OF ___ SHEETS

Tied by: LP: JB Date: 7/13/95

Drawn by: Blad Date: 8/21/95

Checked by: _____ Date: _____

DESCRIPTION OF MONUMENT

1/2" Iron Pipe in Concrete
Flush with Surface of asphalt
Road

PK nail up 1' on the East
Side of Combination Pole



19.82'

County Road 200 North



(Cross Street)


15.58'

PK nail up 1.5' on the East
Side of Combination Pole



33.92'

PK nail in Top of
10" Stamp

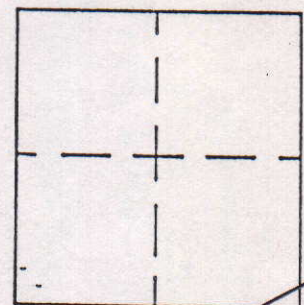

MARKER LOCATION

Approved: _____

Date: _____

COUNTY SURVEYOR