


SEC. 9, TWP. 19N, R.8E.

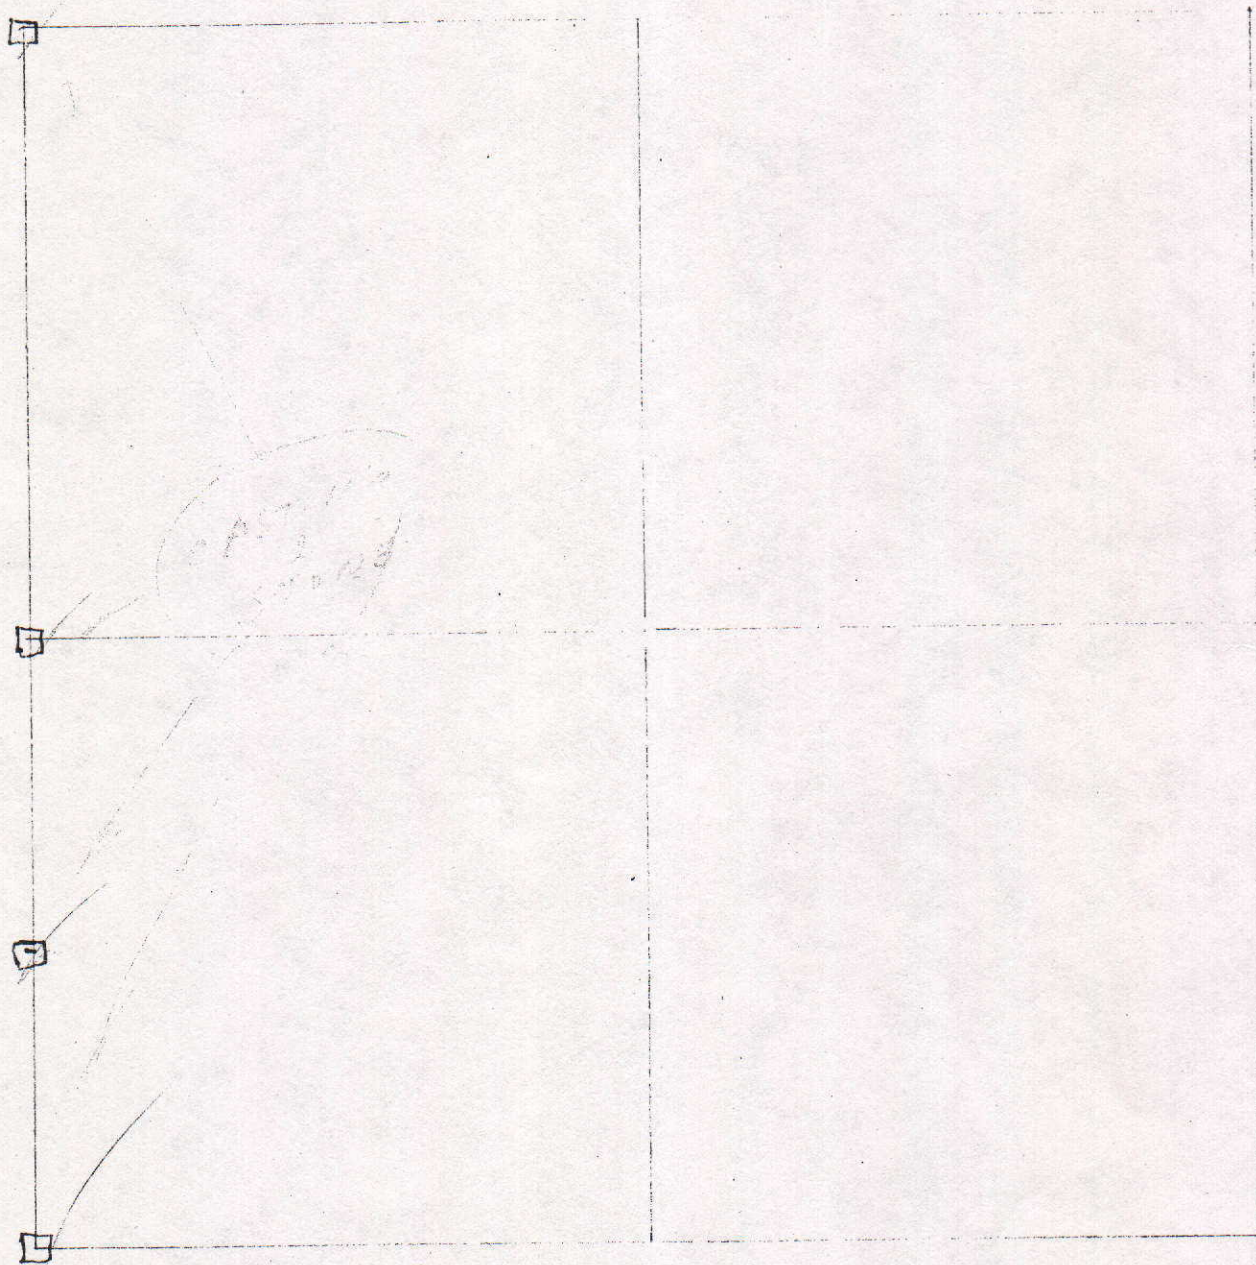

COUNTY SURVEYOR'S - SECTION CORNER TIES

SECTION	TOWNSHIP	RANGE	BOOK	PAGE	ELEVATION	UC ZONE	STATE PLANE COORD	LATITUDE	LONGITUDE
9	19N	8E	4	6B			X= Y=		

Pk Nail up 1' on the South side of Combination Pole

Pk Nail up .5' on the Southeast side of lower Pole



NORTH

SCALE 1" = 40'

SHEET ___ OF ___ SHEETS



Tied by: L.R. : CG Date: 6/6/95

Drawn by: BAW Date: 6/26/95

Checked by: _____ Date: _____

DESCRIPTION OF MONUMENT


1/2" Iron Pipe 1" below 4"x4" casting without a lid, flush with surface of asphalt Road
P.K. nail set flush with asphalt
8-21-96 L.P

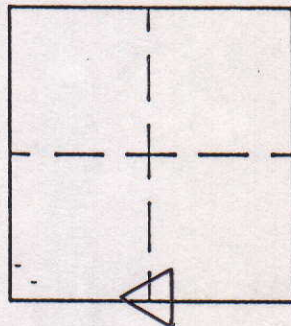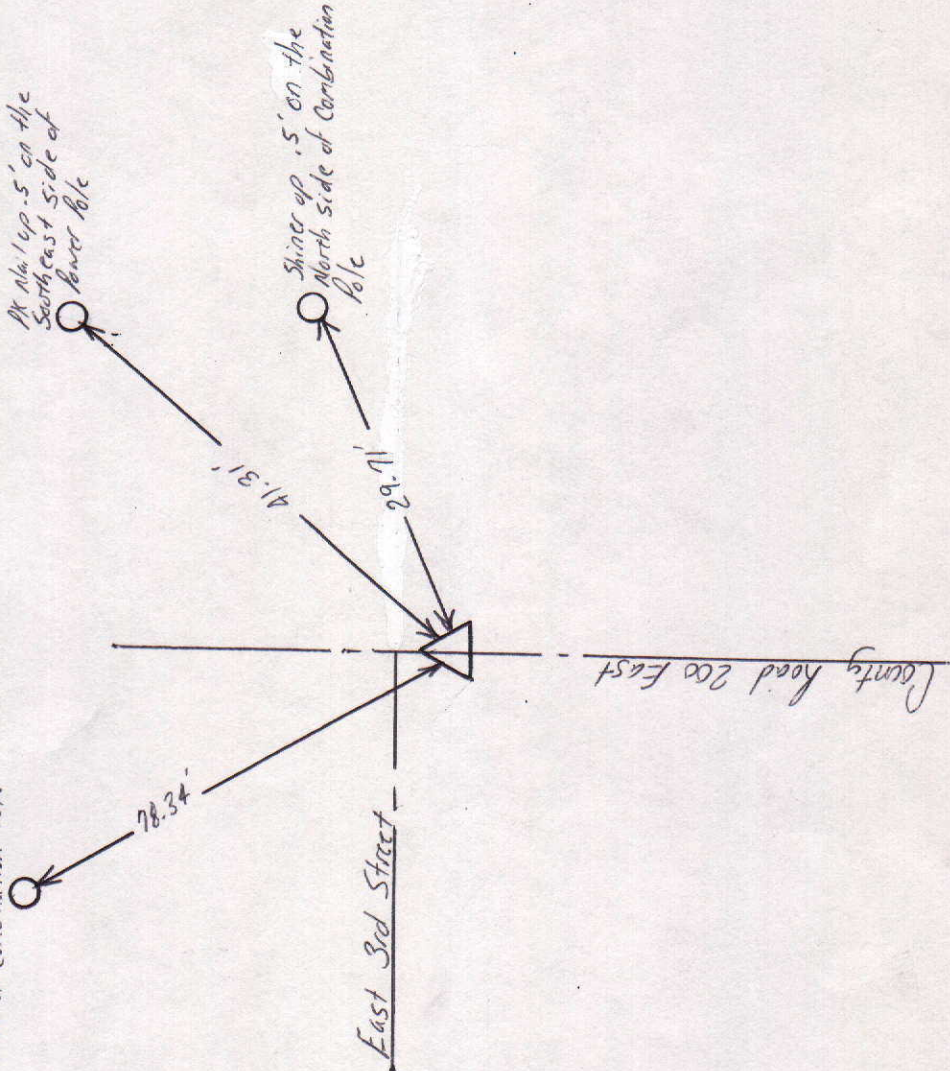

MARKER LOCATION

Approved: _____ Date: _____
 COUNTY SURVEYOR


COUNTY SURVEYOR'S - SECTION CORNER TIES									
SECTION	TOWNSHIP	RANGE	BOOK	PAGE	ELEVATION	UC ZONE	STATE PLANE COORD	LATITUDE	LONGITUDE
9	19	8					X=	Y=	

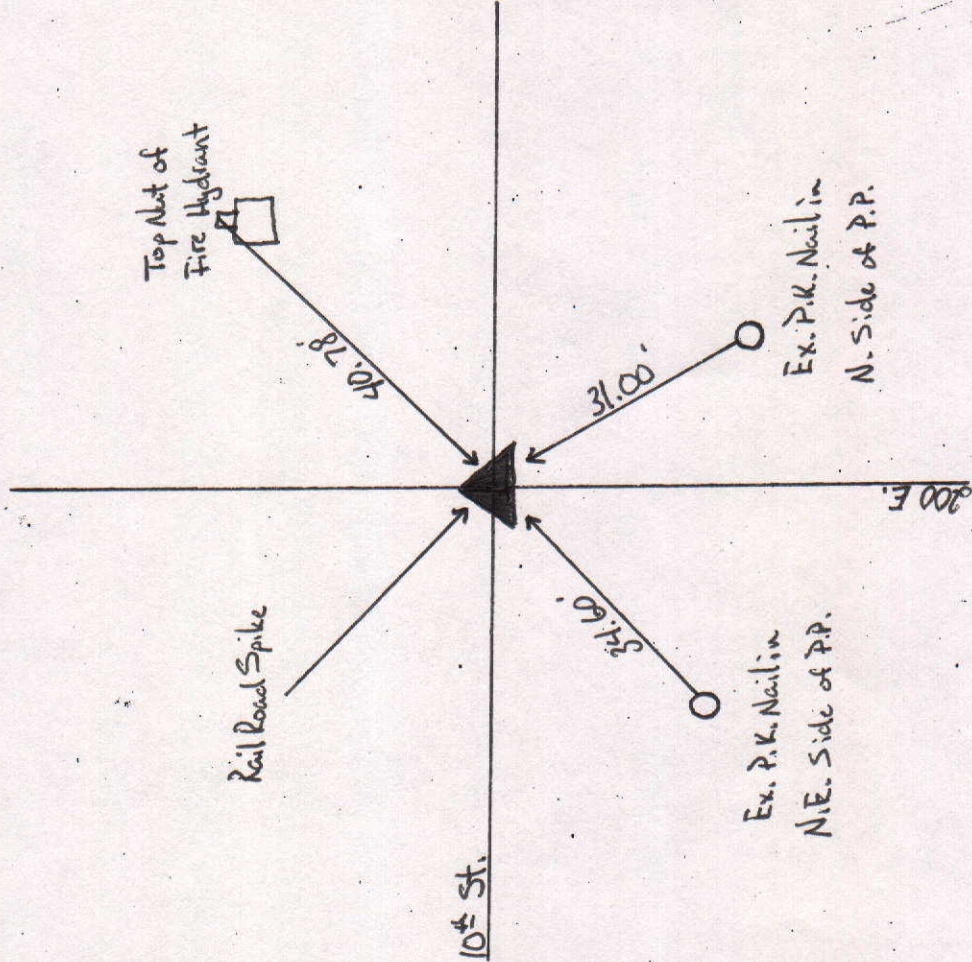

Tied by: MC/RW Date: 10/20/04
 Drawn by: MC Date: 10/20/04
 Checked by: _____ Date: _____

DESCRIPTION OF MONUMENT

Rail Road Spike 3"
 Below Asphalt Road.

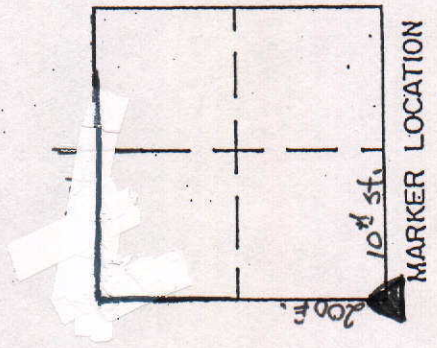

Approved: _____

Date: _____

COUNTY SURVEYOR'S - SECTION CORNER TIES

SECTION	TOWNSHIP	RANGE	BOOK	PAGE	ELEVATION	UC ZONE	STATE PLANE COORD	LATITUDE	LONGITUDE
9	19	8					X= Y=		



Top Nut of
Fire Hydrant.

40.78'

10th St.

34.92'

C. Rd. 200 ft.

31.04'


P.K. Nail up 1' on
the North Side of
Combination Pole.

P.K. Nail up 5'
on the North West
Side of Combination
Pole.

Tied by: M.C. R.W. Date: 7/26/04
 Drawn by: MC Date: 7/26/04
 Checked by: _____ Date: _____

DESCRIPTION OF MONUMENT

Rail Road Spike in
Concrete flush w/ Surface
of Asphalt Road.

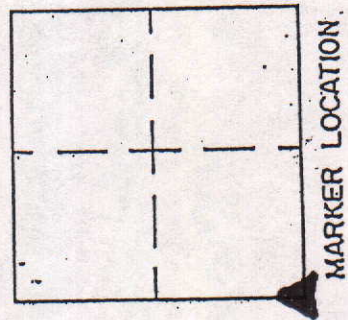

Approved: _____ Date: _____
 COUNTY SURVEYOR

COUNTY SURVEYOR'S - SECTION CORNER TIES

SECTION	TOWNSHIP	RANGE	BOOK	PAGE	ELEVATION	UC ZONE	STATE PLANE COORD	LATITUDE	LONGITUDE
19	19N	8E					X = Y =		





NORTH

SCALE 1" = 40'

SHEET ___ OF ___ SHEETS

Tied by: _____ Date: _____
 Drawn by: J. S. _____ Date: 10-19-93
 Checked by: _____ Date: _____

DESCRIPTION OF MONUMENT

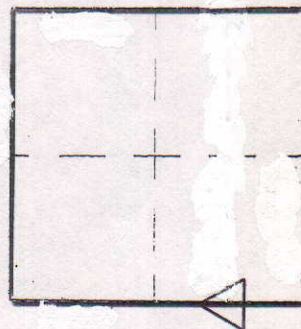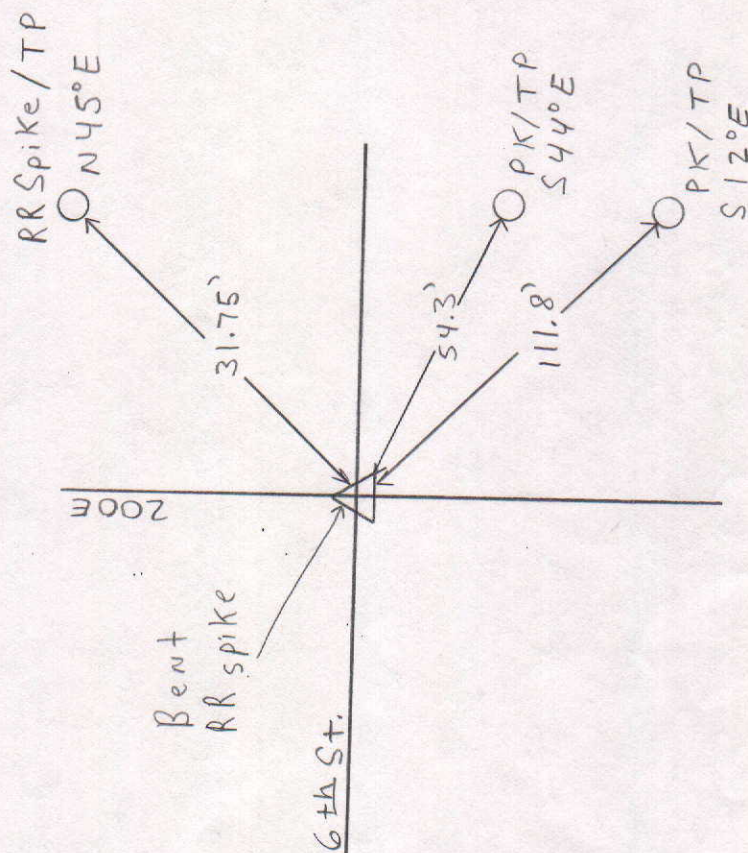

MARKER LOCATION

Approved: _____ Date: _____
 COUNTY SURVEYOR