



SEC.9, TWP.21N., R.8E.

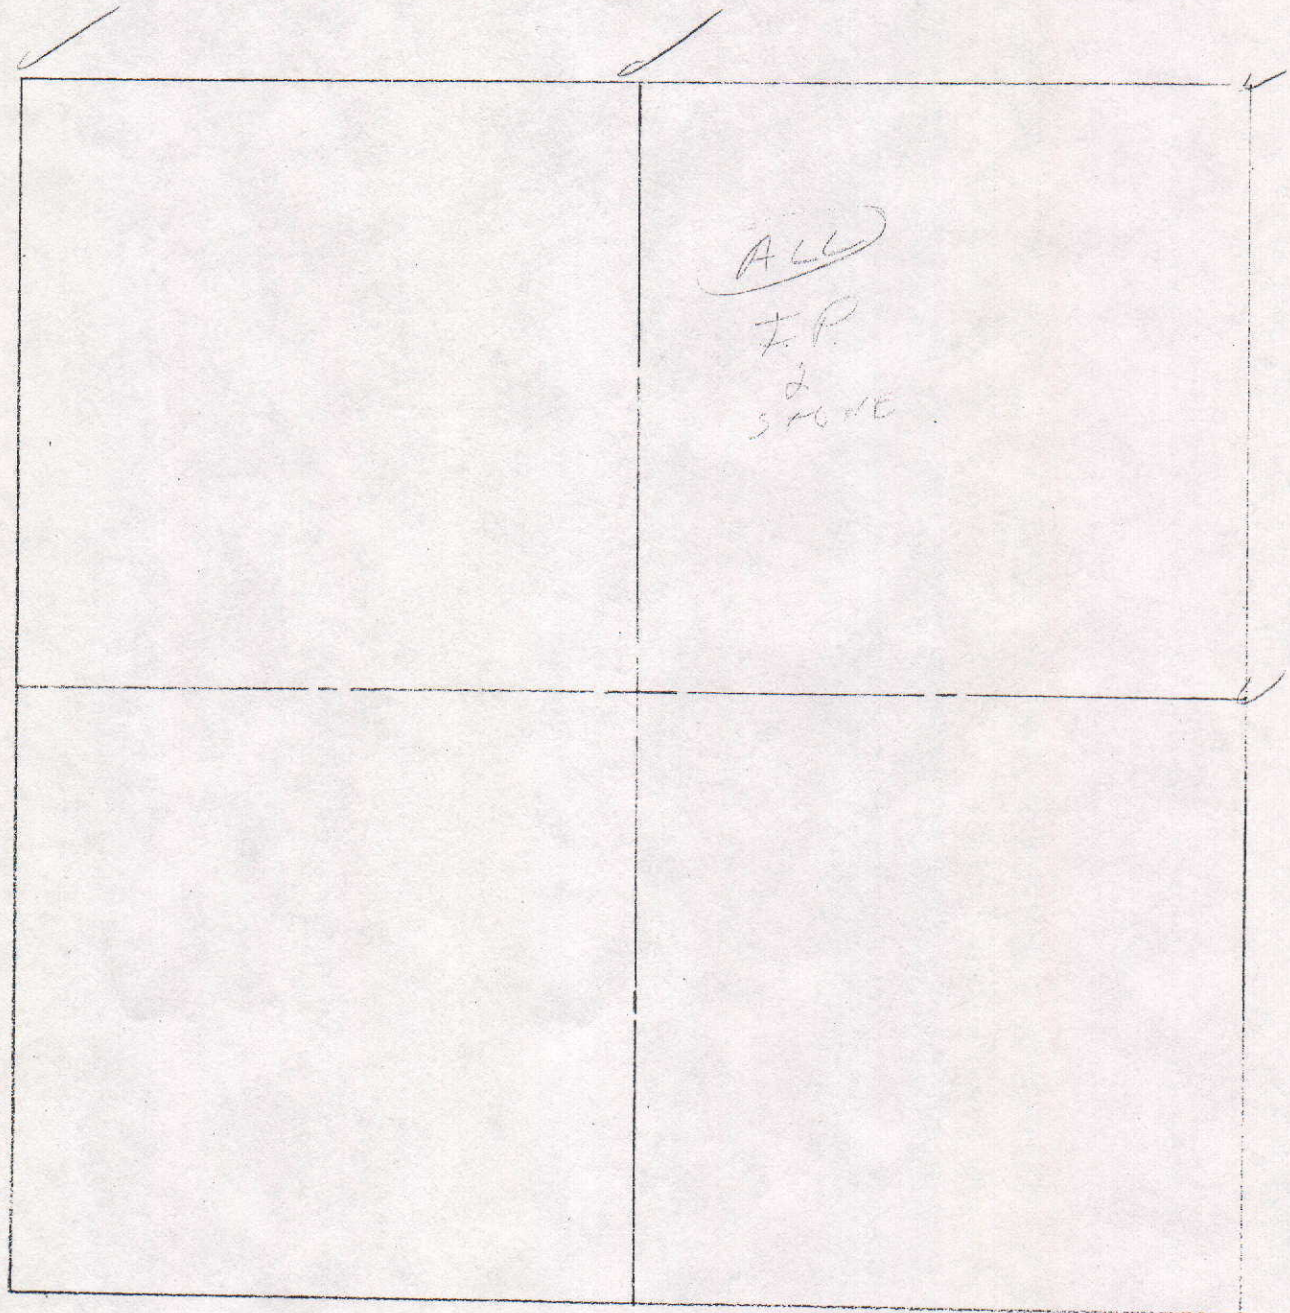

COUNTY SURVEYOR'S - SECTION CORNER TIES

SECTION	TOWNSHIP	RANGE	BOOK	PAGE	ELEVATION	UC ZONE	STATE PLANE COORD	LATITUDE	LONGITUDE
9	21N	8E	4	158			X=	Y=	

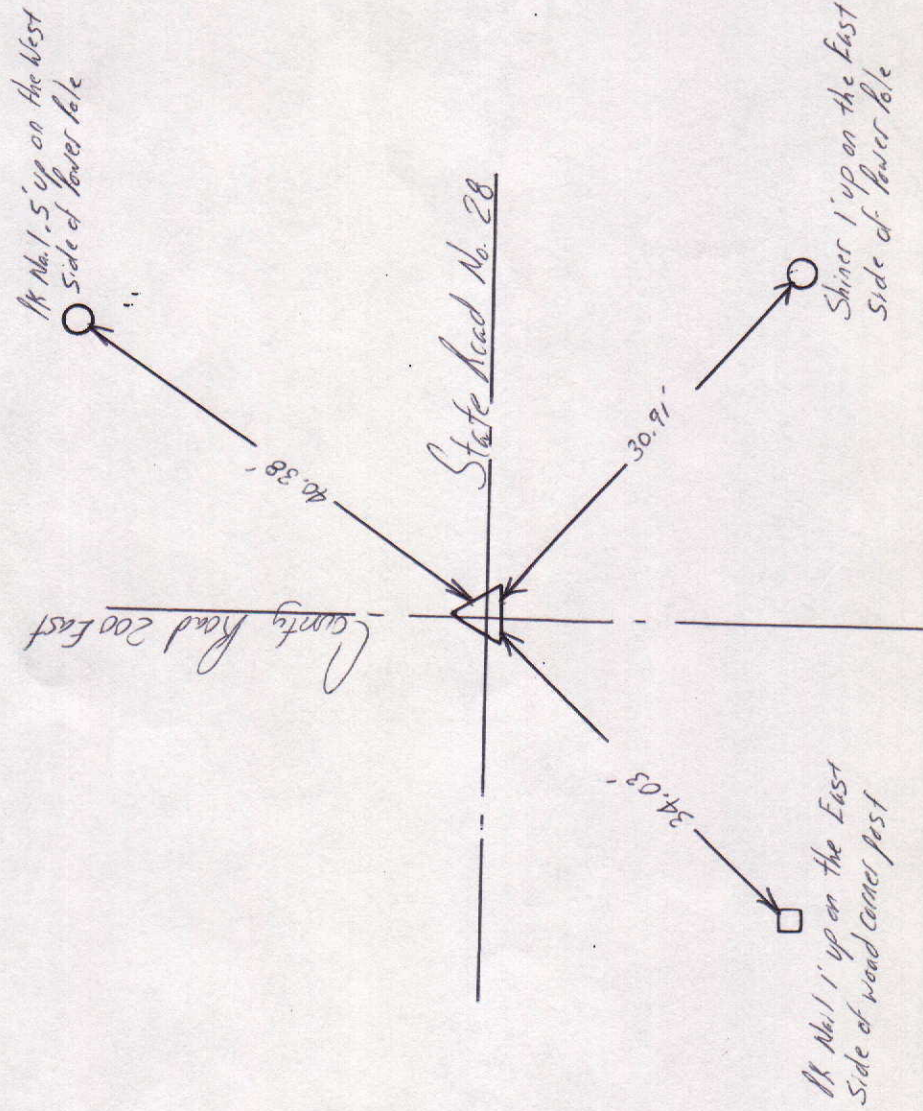

NORTH

SCALE 1" = 40'

SHEET ___ OF ___ SHEETS


Tied by: LP:CG Date: 5/11/95 (9:50 AM)

Drawn by: BAW Date: 6/28/95

Checked by: _____ Date: _____

DESCRIPTION OF MONUMENT

Brass Pin 2" below surface of asphalt road

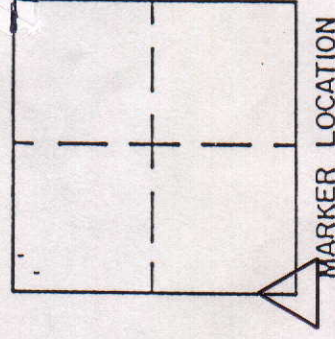

Approved: _____

Date: _____


COUNTY SURVEYOR

COUNTY SURVEYOR'S - SECTION CORNER TIES

SECTION	TOWNSHIP	RANGE	BOOK	PAGE	ELEVATION	UC ZONE	STATE PLANE COORD	LATITUDE	LONGITUDE
9	21	8					X=		
							Y=		

 NORTH
 SCALE 1" = 40'
 SHEET ___ OF ___ SHEETS
 Tied by: _____ Date: _____
 Drawn by: BAN Date: 2-2-93
 Checked by: _____ Date: _____

DESCRIPTION OF MONUMENT

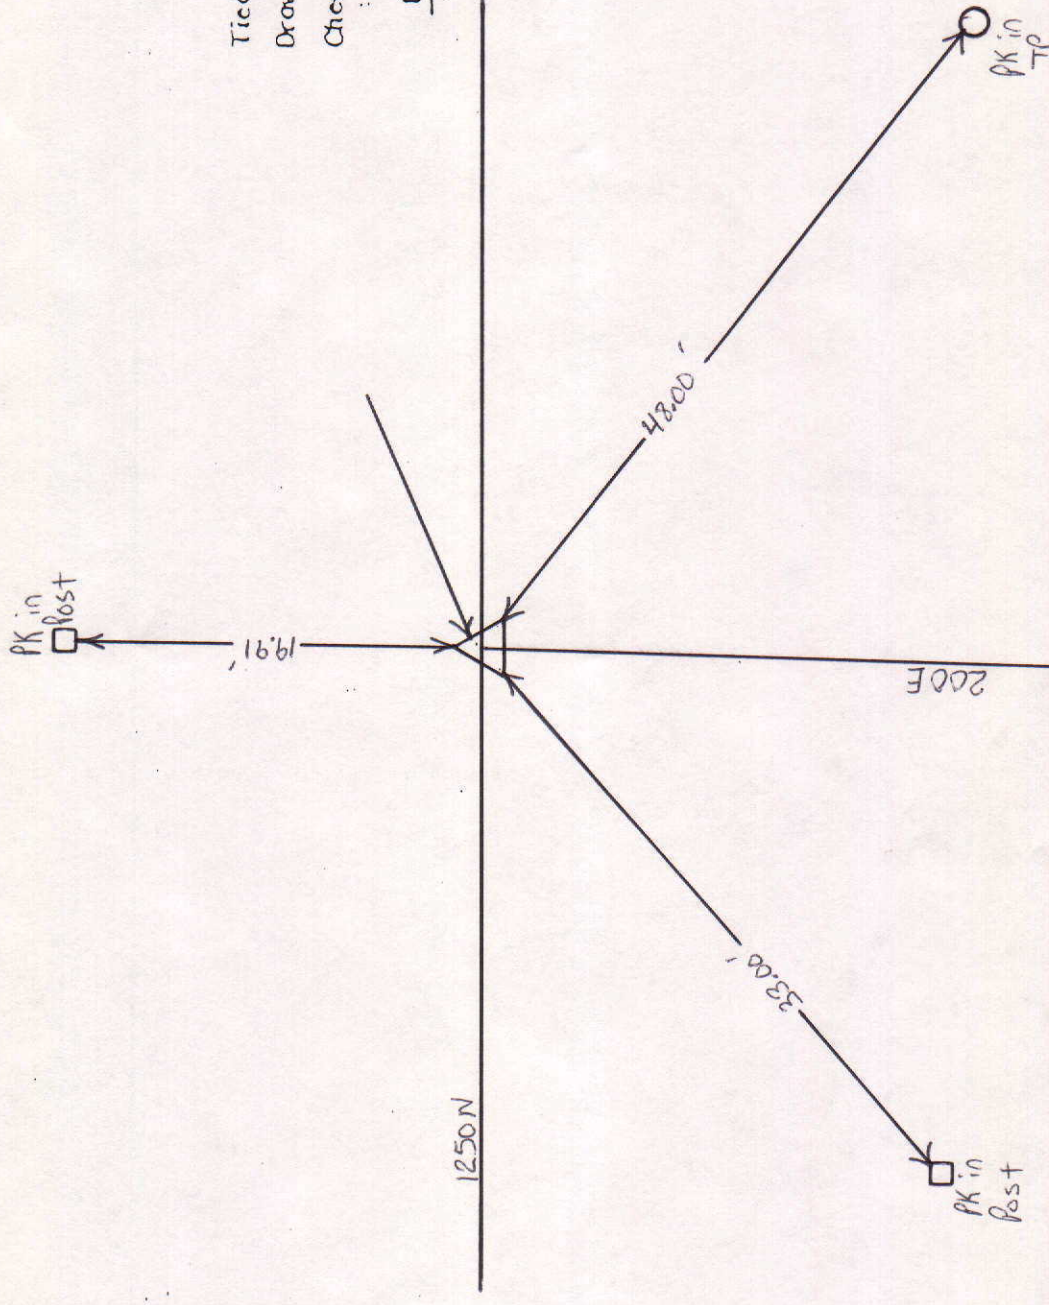

Approved: _____ Date: _____
 COUNTY SURVEYOR

COUNTY SURVEYOR'S - SECTION CORNER TIES

SECTION	TOWNSHIP	RANGE	BOOK	PAGE	ELEVATION	UC ZONE	STATE PLANE COORD	LATITUDE	LONGITUDE
9	21N	8E	4	17A			X=	Y=	



NORTH

SCALE 1" = 40'

SHEET ___ OF ___ SHEETS



Tied by: LP:CG Date: 5/11/95

Drawn by: BAH Date: 6/28/95

Checked by: _____ Date: _____

DESCRIPTION OF MONUMENT

Glass pin 2" below surface of asphalt road

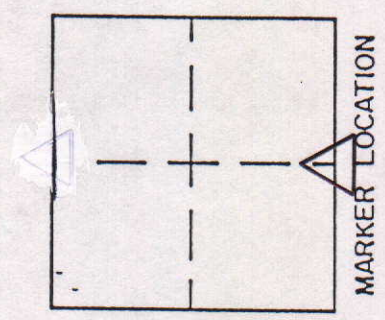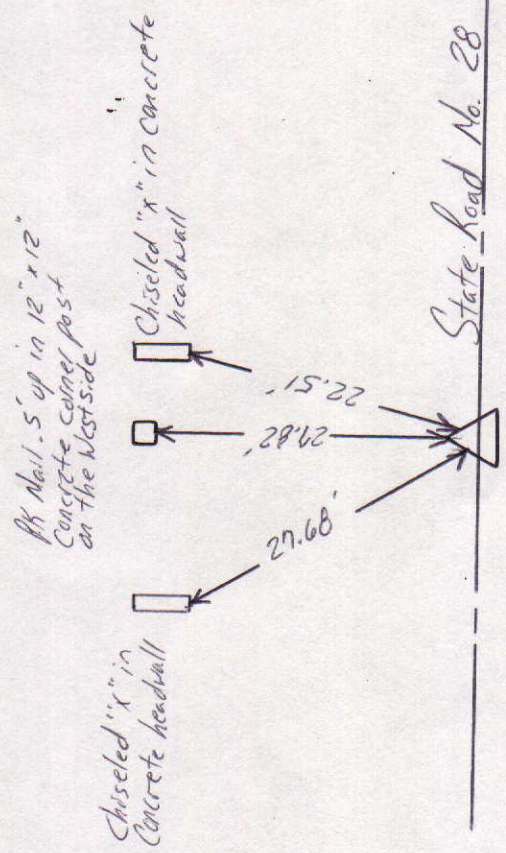

Approved: _____ Date: _____
COUNTY SURVEYOR