


SEC. 28, TWP. 20N, R. 8E.

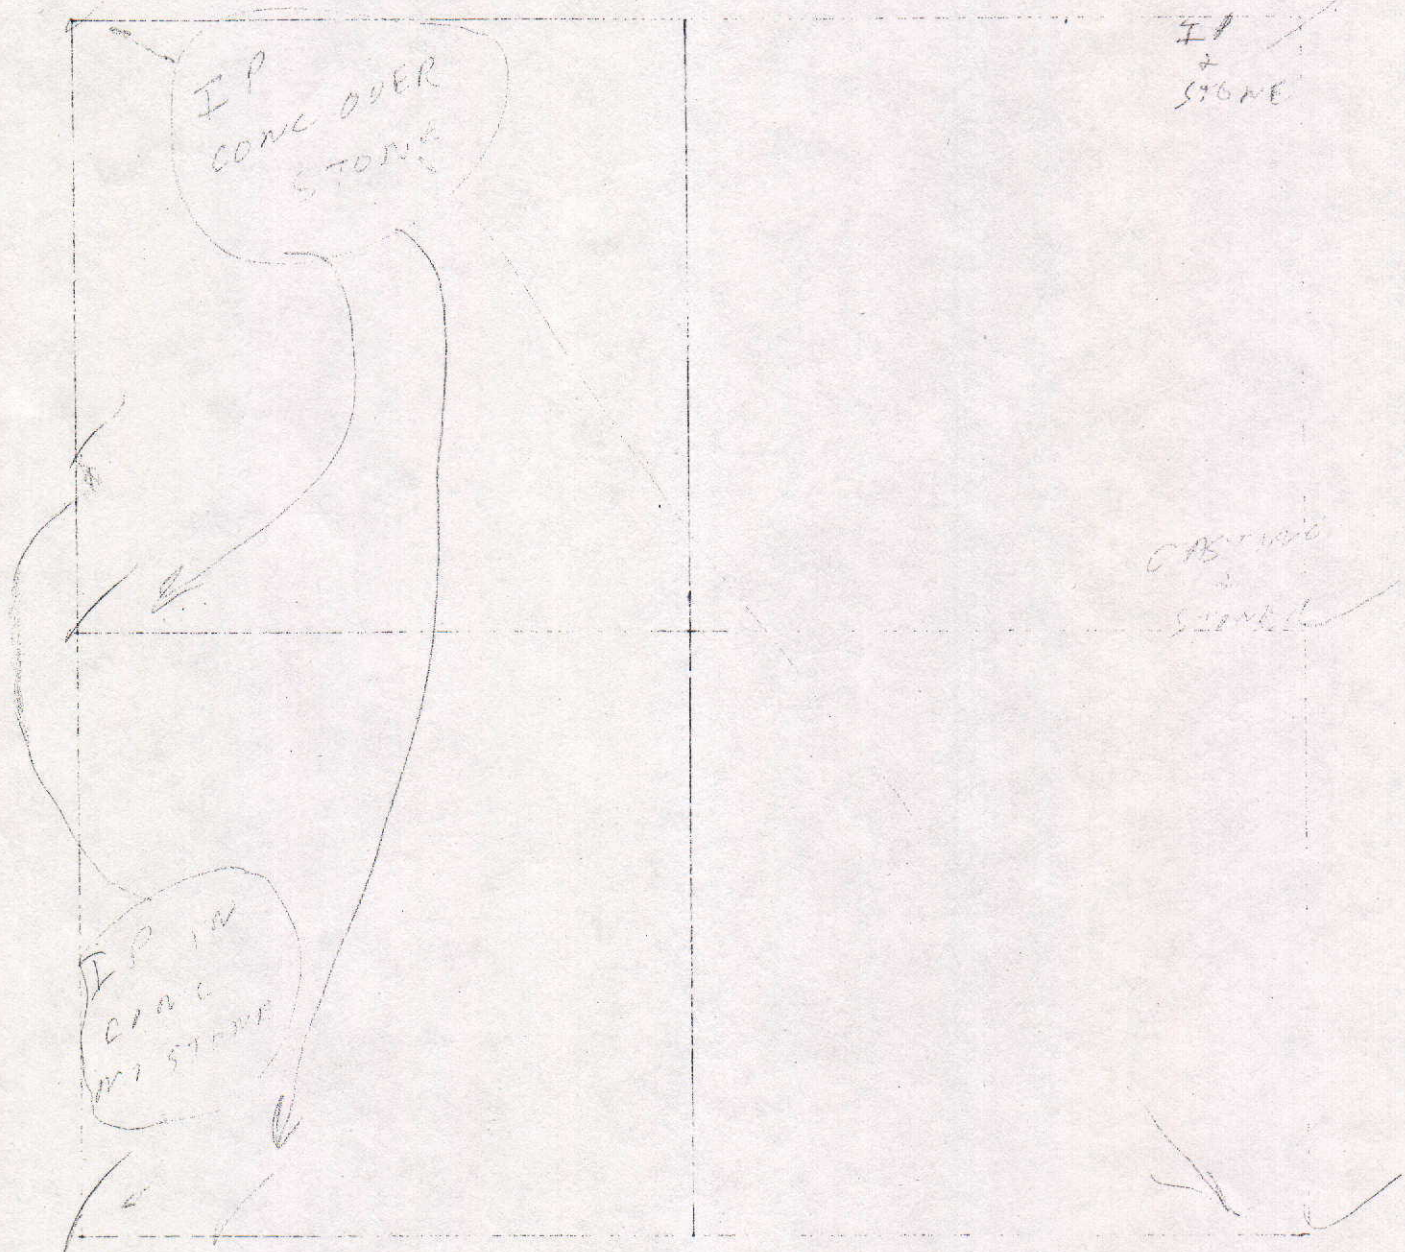

COUNTY SURVEYOR'S - SECTION CORNER TIES

SECTION	TOWNSHIP	RANGE	BOOK	PAGE	ELEVATION	UC ZONE	STATE PLANE COORD	LATITUDE	LONGITUDE
28	20N	8E					X=	Y=	



NORTH

SCALE 1" = 40'



SHEET ___ OF ___ SHEETS

Tied by: D.M. BAN Date: 9-8-92

Drawn by: BAN Date: 9-17-92

Checked by: _____ Date: _____

DESCRIPTION OF MONUMENT

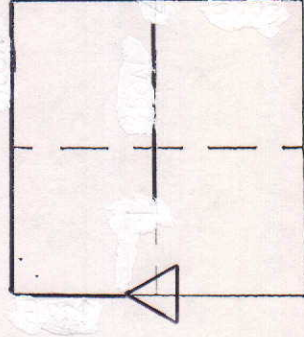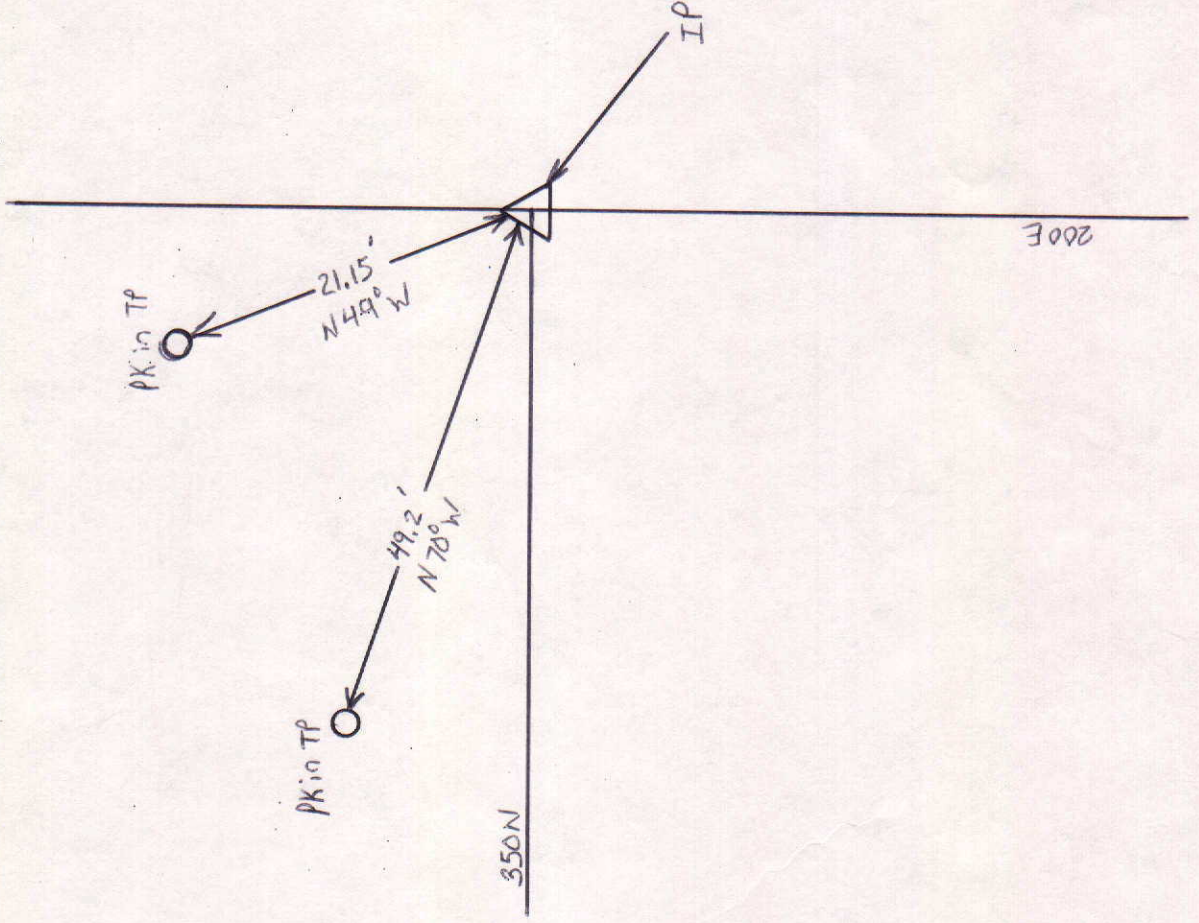

MARKER LOCATION

Approved: _____

Date: _____

COUNTY SURVEYOR

COUNTY SURVEYOR'S - SECTION CORNER TIES

SECTION	TOWNSHIP	RANGE	BOOK	PAGE	ELEVATION	UC ZONE	STATE PLANE COORD	LATITUDE	LONGITUDE
28	20N	8E					X=	Y=	



NORTH

SCALE 1" = 40'



SHEET ___ OF ___ SHEETS

Tied by: _____ Date: _____

Drawn by: J.S. Date: 9-14-93

Checked by: _____ Date: _____

DESCRIPTION OF MONUMENT

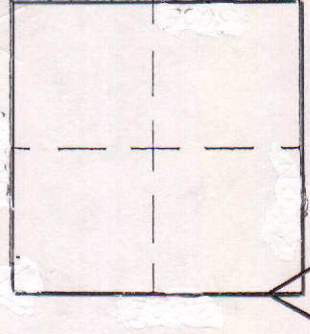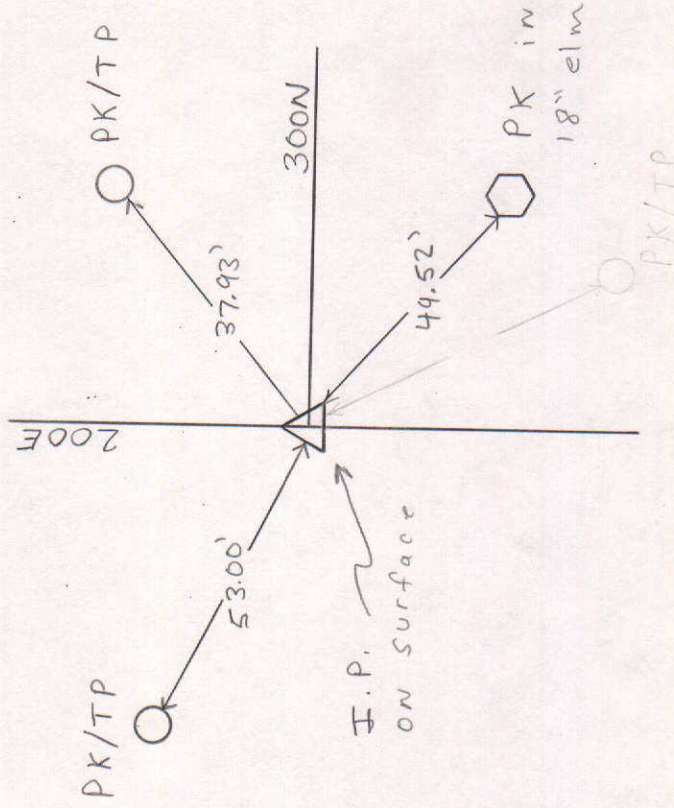

MARKER LOCATION

Approved: _____ Date: _____

COUNTY SURVEYOR

COUNTY SURVEYOR'S - SECTION CORNER TIES

SECTION	TOWNSHIP	RANGE	BOOK	PAGE	ELEVATION	UC ZONE	STATE PLANE COORD	LATITUDE	LONGITUDE
28	20	8					X= Y=		



NORTH

SCALE 1" = 40'



SHEET ___ OF ___ SHEETS

Tied by: D.M. & BAW Date: 9-8-92

Drawn by: BAW Date: 9-17-92

Checked by: _____ Date: _____

DESCRIPTION OF MONUMENT

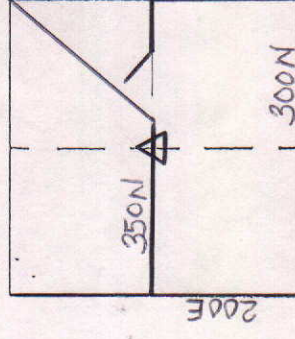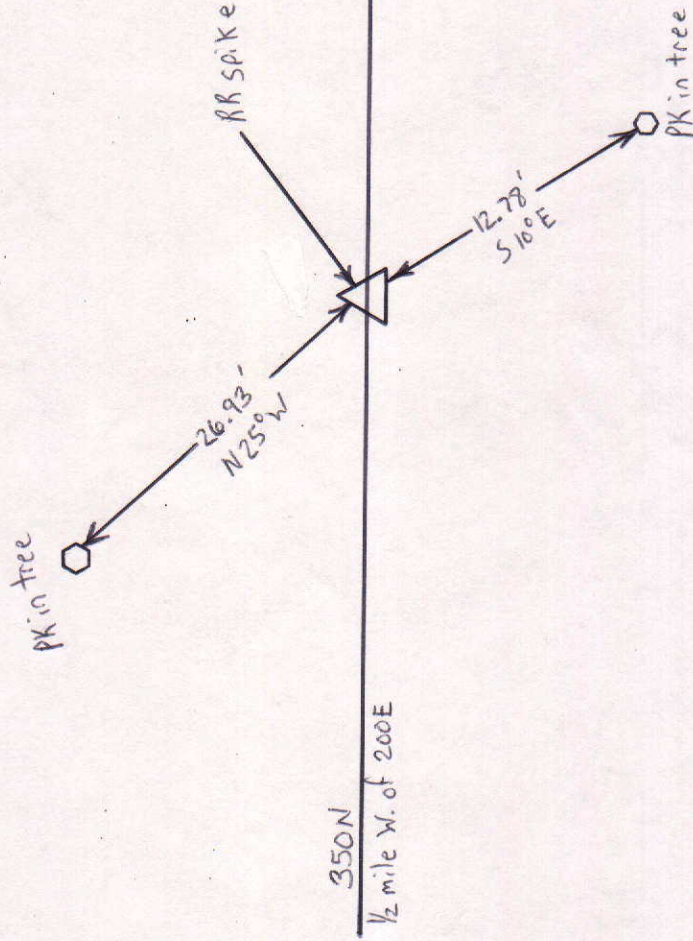

MARKER LOCATION

Approved: _____ Date: _____

COUNTY SURVEYOR