


SEC. 10, TWP. 20N, R.6E.

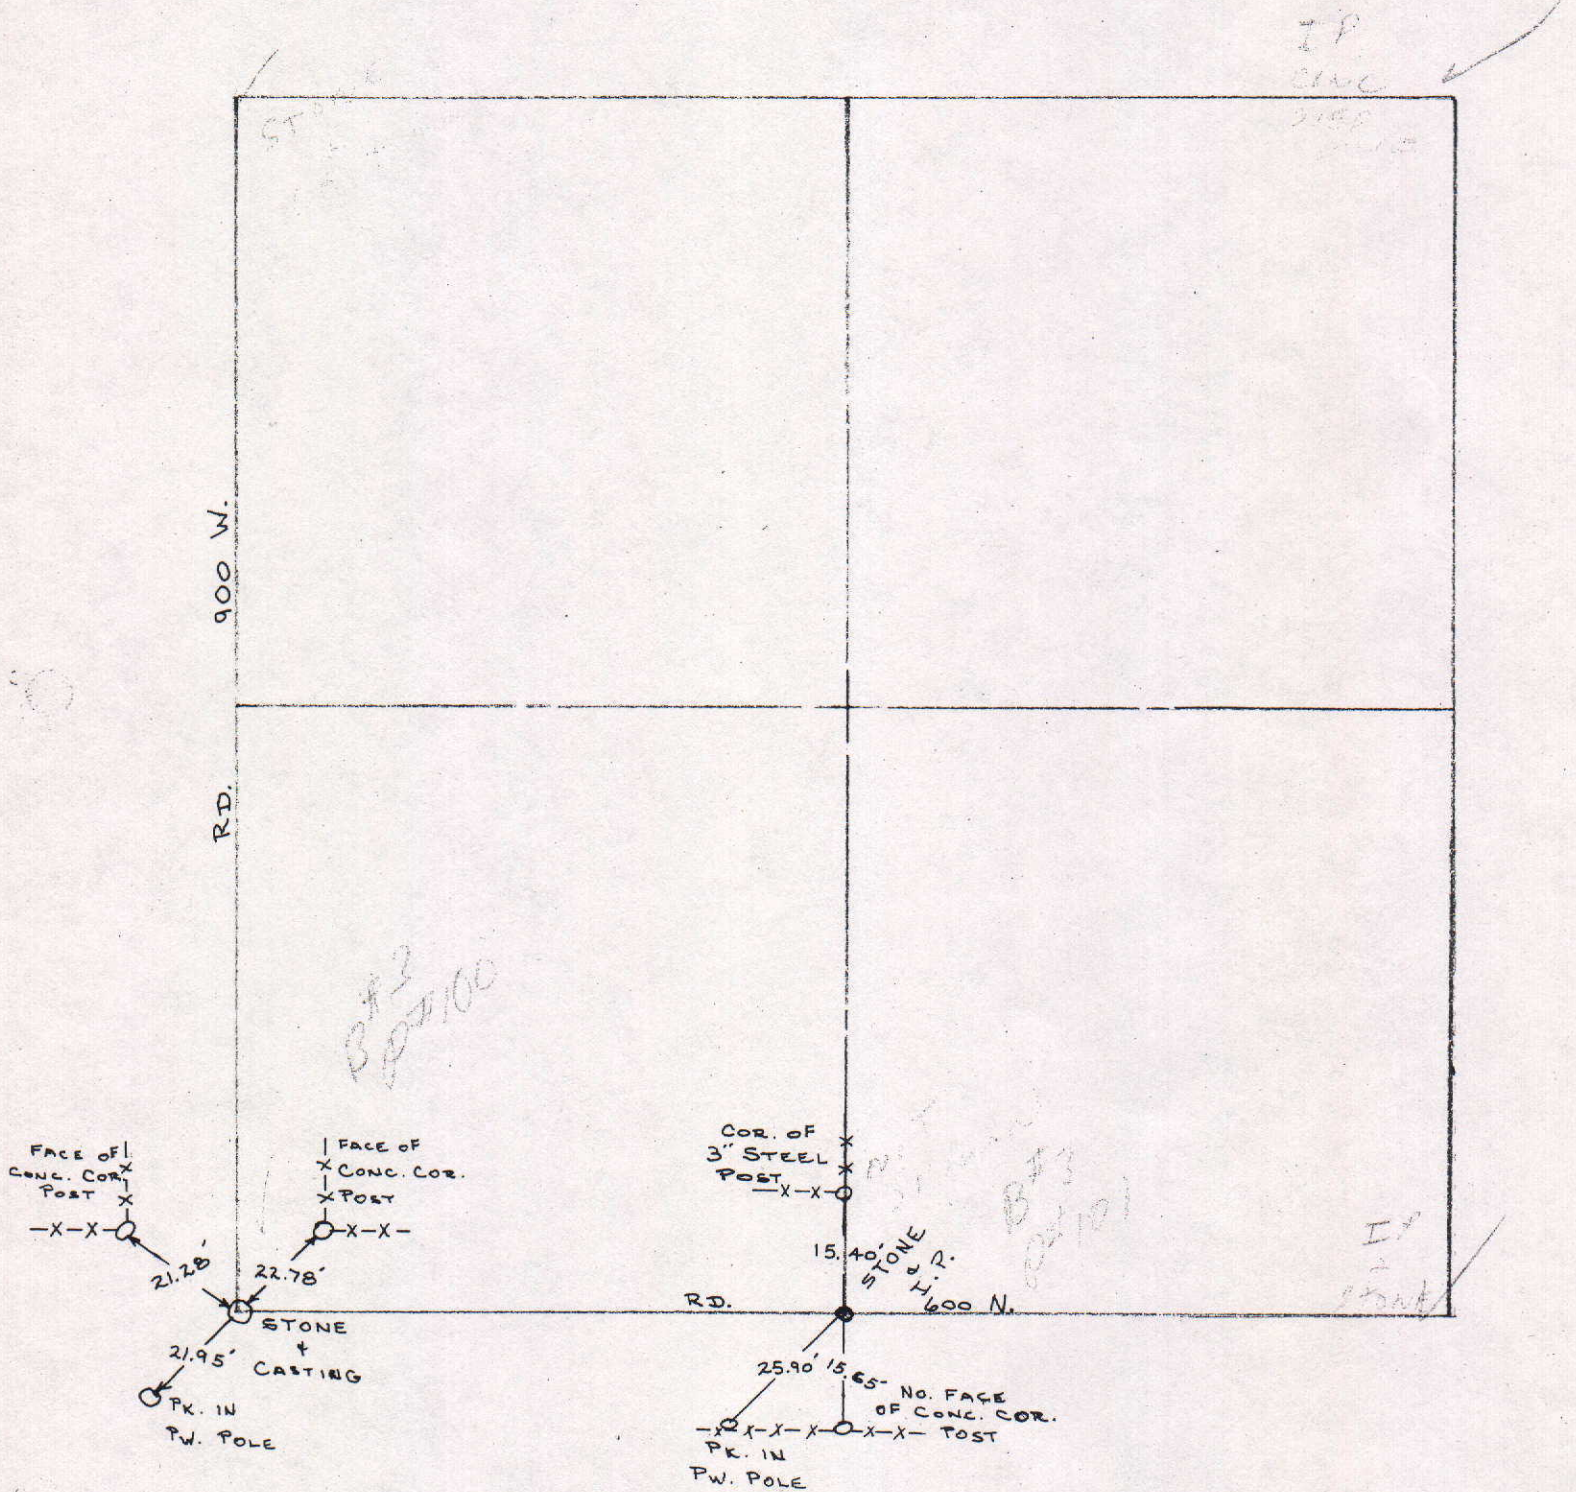

COUNTY SURVEYOR'S - SECTION CORNER TIES

SECTION	TOWNSHIP	RANGE	BOOK	PAGE	ELEVATION	UC ZONE	STATE PLANE COORD	LATITUDE	LONGITUDE
10	20N	6E					X= Y=		



NORTH

SCALE 1"=40'


SHEET ___ OF ___ SHEETS

Tied by: BAN & D.M. Date: 6-15-92

Drawn by: J.S. Date: 7-21-92

Checked by: Date:

DESCRIPTION OF MONUMENT

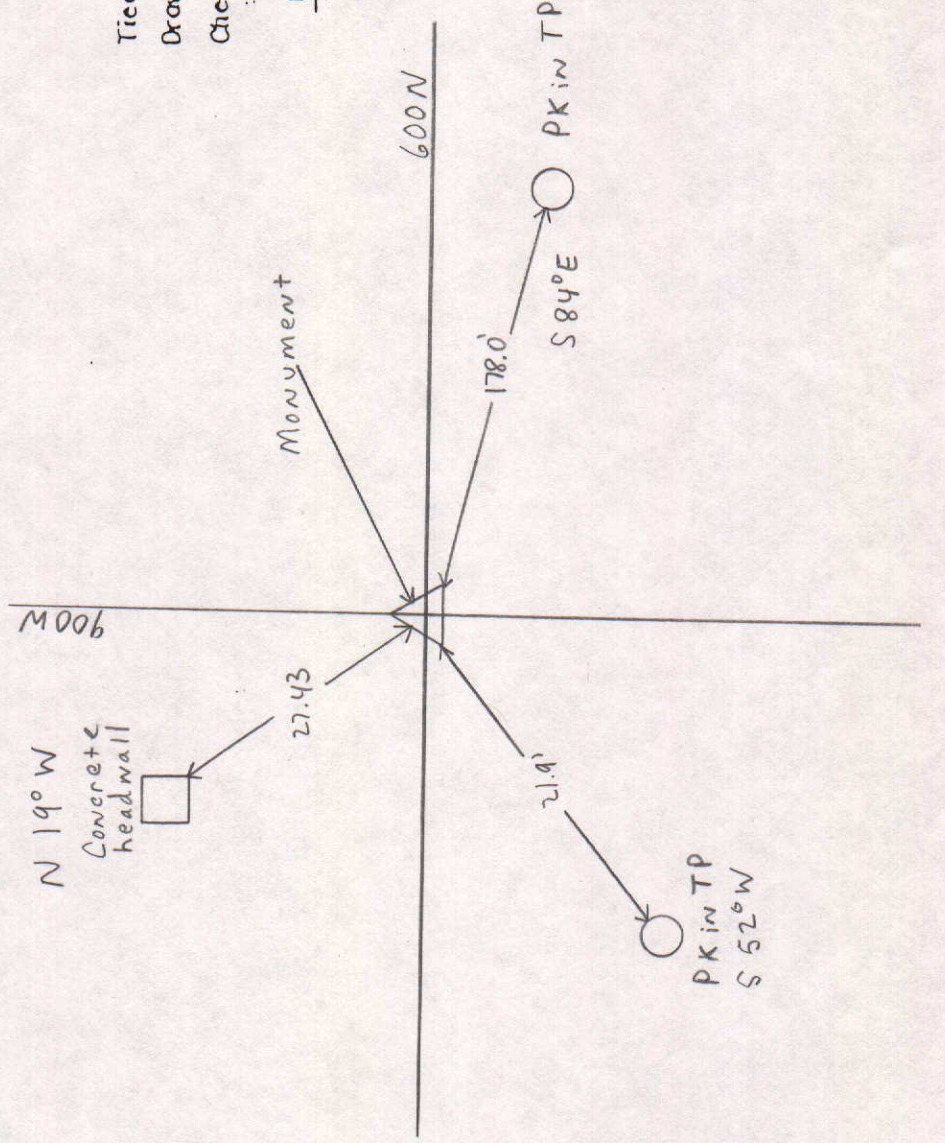


Approved

Date

COUNTY SURVEYOR

COUNTY SURVEYOR'S - SECTION CORNER TIES


SECTION	TOWNSHIP	RANGE	BOOK	PAGE	ELEVATION	UC ZONE	STATE PLANE	COORD	LATITUDE	LONGITUDE
10	20N	6E						X=	Y=	

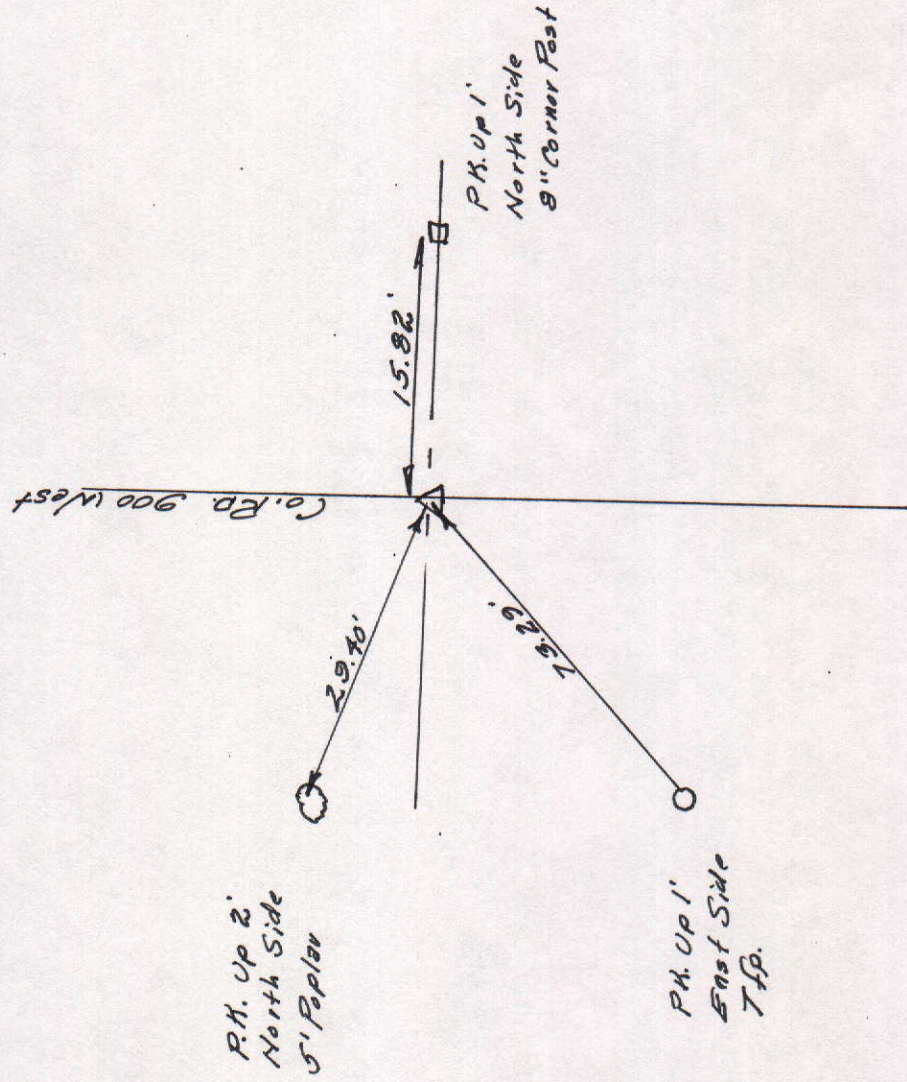

Tied by: L.P. JY Date: 6-19-97
 Drawn by: L.P. Date: 7-21-97
 Checked by: _____ Date: _____

DESCRIPTION OF MONUMENT

Rail Road Spike flush with asphalt Bicmont

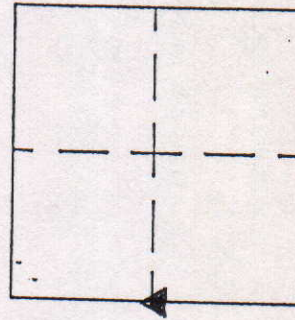

MARKER LOCATION

Approved: _____ Date: _____
 COUNTY SURVEYOR

COUNTY SURVEYOR'S - SECTION CORNER TIES

SECTION	TOWNSHIP	RANGE	BOOK	PAGE	ELEVATION	UC ZONE	STATE PLANE COORD	LATITUDE	LONGITUDE
10	20N	6E	15	30		X=	Y=		



Co. Rd. 900 West


Co. Rd. 600 North

Set P.K. Staddle Points

Tied by: LP & BN Date: 4-28-97
 Drawn by: LP Date: 7-9-97
 Checked by: _____ Date: _____

DESCRIPTION OF MONUMENT

High point on stone
 1.3' below casting
 0.5' below resphalt

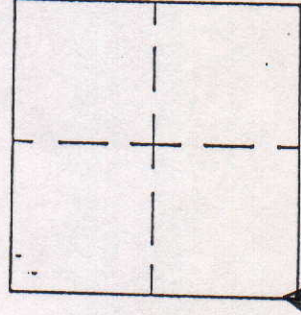

Approved: _____ Date: _____
 COUNTY SURVEYOR

COUNTY SURVEYOR'S - SECTION CORNER TIES

SECTION	TOWNSHIP	RANGE	BOOK	PAGE	ELEVATION	UC ZONE	STATE PLANE COORD	LATITUDE	LONGITUDE
10	20N	6E	15	9		X=	Y=		



Tied by: LP:BN Date: 2-7-96
 Drawn by: L.P. Date: 6-25-97
 Checked by: _____ Date: _____

DESCRIPTION OF MONUMENT


R.R. Spike flush with asphalt

up. 1' West side
 of angle iron Cor. Post

Co. Rd. 600 North

P.K. up 1'
 North side
 P.W.P.

"x" up 1'
 West side
 1' dia. Con. Post

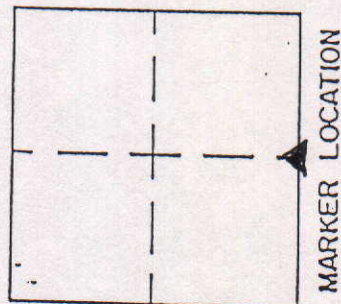

Approved: _____ Date: _____
 COUNTY SURVEYOR