






COUNTY SURVEYOR'S - SECTION CORNER TIES

SECTION	TOWNSHIP	RANGE	BOOK	PAGE	ELEVATION	UC ZONE	STATE PLANE COORD	LATITUDE	LONGITUDE
16	20N	7E	29	2		X=	Y=		



PK Nail on the South west
Corner of Brace
Pole #MA52121

PK Nail up 1' on the South
East corner of Power Pole
#MA52120

37.36'

22.18'

County Road 500 North

County Road 400 West

23.99'


PK Nail up 1' on the North
Corner of 10" Square wood
Corner Post

DESCRIPTION OF MONUMENT

3/4" Iron Pipe in concrete
Flush with surface of
Asphalt Road

Tied by: K.B. Egan Date: 12-17-97
Drawn by: K.B. Date: 12-19-97
Checked by: _____ Date: _____

16-20N-7E

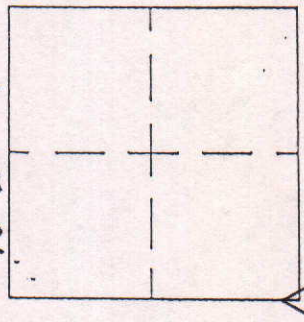

MARKER LOCATION

Approved: _____ Date: _____
COUNTY SURVEYOR

COUNTY SURVEYOR'S - SECTION CORNER TIES

SECTION	TOWNSHIP	RANGE	BOOK	PAGE	ELEVATION	UC ZONE	STATE PLANE COORD	LATITUDE	LONGITUDE
16	20	7				X=	Y=		




NORTH

SCALE 1" = 40'


SHEET OF SHEETS

Tied by: _____ Date: _____
 Drawn by: J.S. Date: 9-1-93
 Checked by: _____ Date: _____

Face of wooden
Cor. post

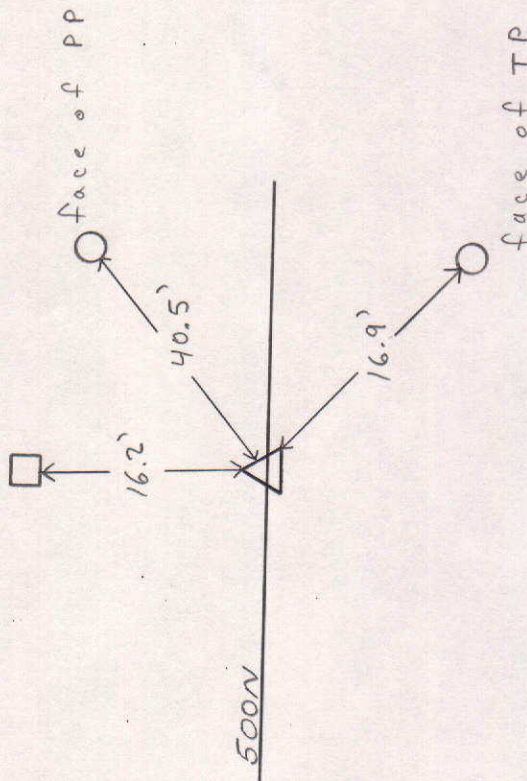

DESCRIPTION OF MONUMENT

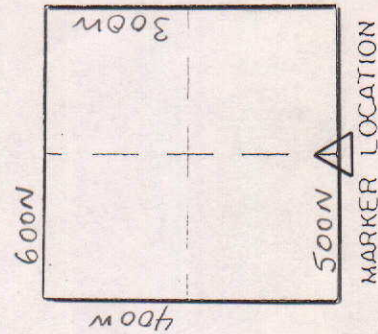

Approved: _____ Date: _____
 COUNTY SURVEYOR

COUNTY SURVEYOR'S - SECTION CORNER TIES

SECTION	TOWNSHIP	RANGE	BOOK	PAGE	ELEVATION	UC ZONE	STATE PLANE COORD	LATITUDE	LONGITUDE
16	20	7					X = Y =		





NORTH

SCALE 1" = 40'

SHEET 1 OF 1 SHEETS

Tied by: _____ Date: _____
 Drawn by: J. G. _____ Date: 9-1-93
 Checked by: _____ Date: _____

DESCRIPTION OF MONUMENT

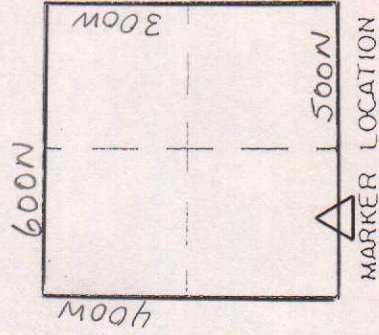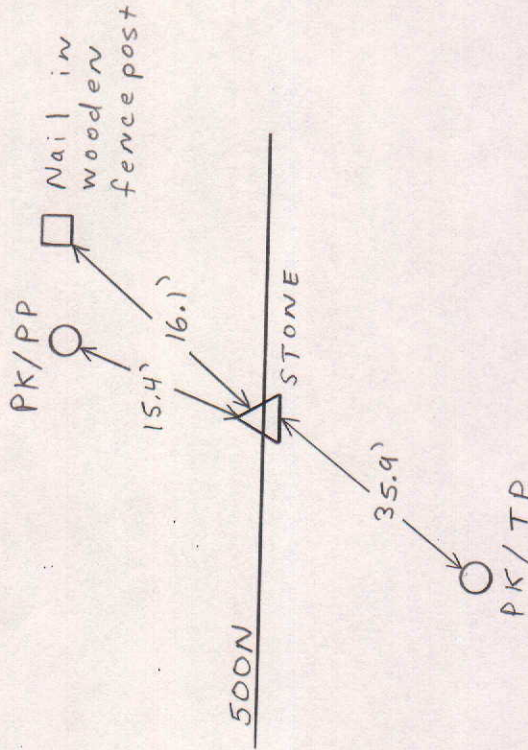

Approved: _____ Date: _____
 COUNTY SURVEYOR

COUNTY SURVEYOR'S - SECTION CORNER TIES

SECTION	TOWNSHIP	RANGE	BOOK	PAGE	ELEVATION	UC ZONE	STATE PLANE COORD	LATITUDE	LONGITUDE
16	20	7				X=	Y=		





NORTH

SCALE 1" = 40'

SHEET 1 OF 1 SHEETS

Tied by: _____ Date: _____
 Drawn by: J.S. Date: 9-1-93
 Checked by: _____ Date: _____

DESCRIPTION OF MONUMENT

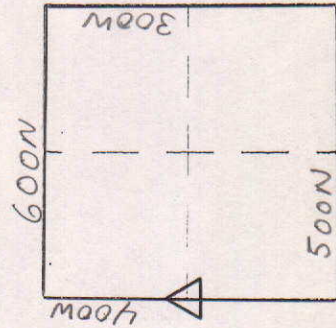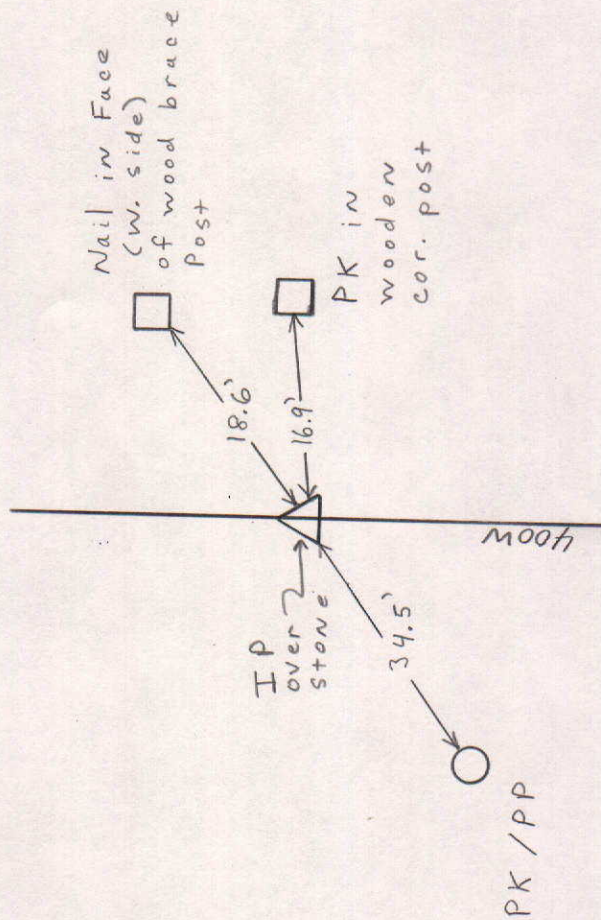

MARKER LOCATION

Approved: _____ Date: _____
 COUNTY SURVEYOR