


SEC. 21, TWP. 20N, R.7E.

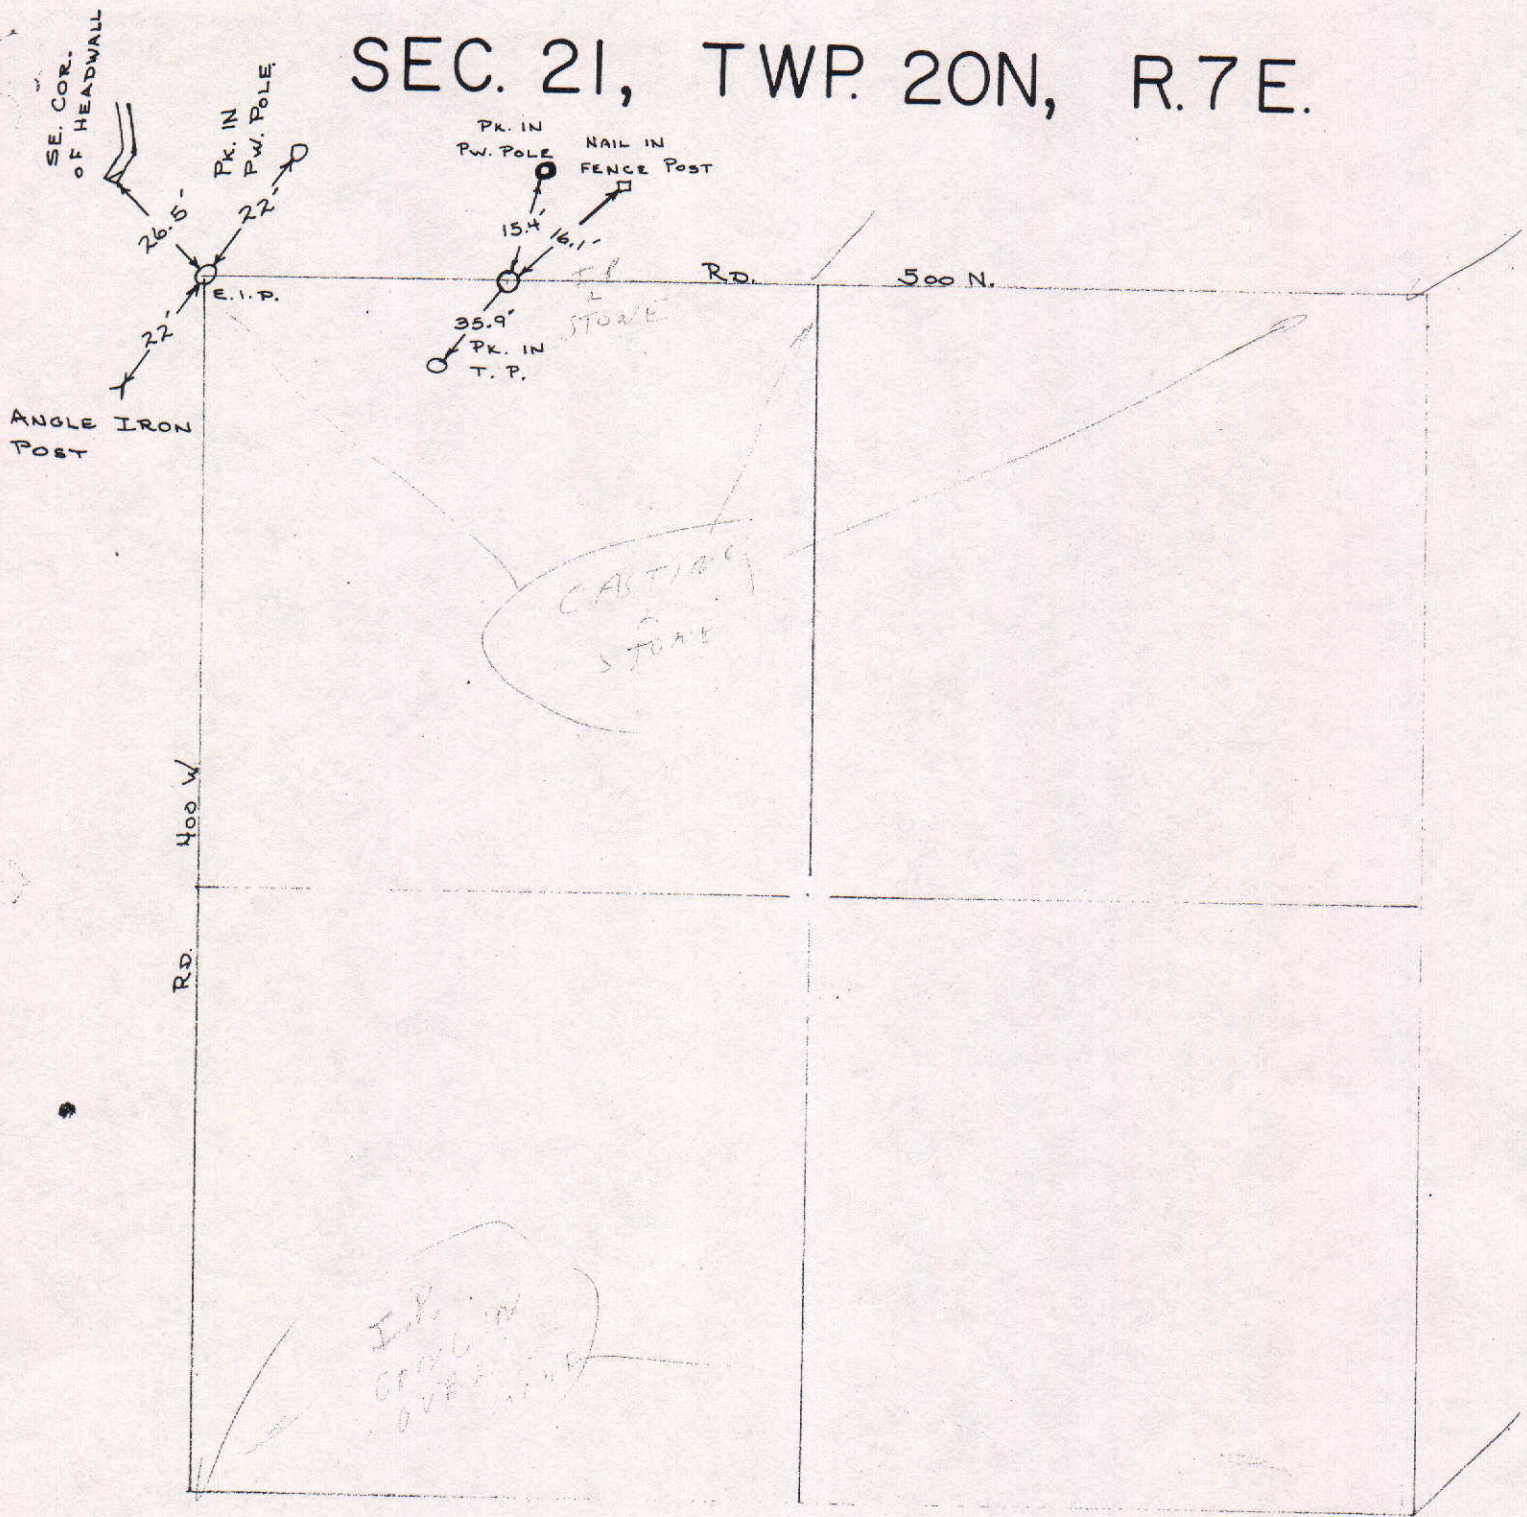

COUNTY SURVEYOR'S - SECTION CORNER TIES

SECTION	TOWNSHIP	RANGE	BOOK	PAGE	ELEVATION	UC ZONE	STATE PLANE COORD	LATITUDE	LONGITUDE
21	20	7					X = Y =		



SCALE 1" = 40'



SHEET ___ OF ___ SHEETS

Tied by: D.M. BAN Date: 9-3-92

Drawn by: BAN Date: 11-5-92

Checked by: _____ Date: _____

DESCRIPTION OF MONUMENT

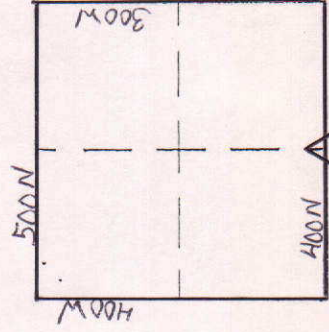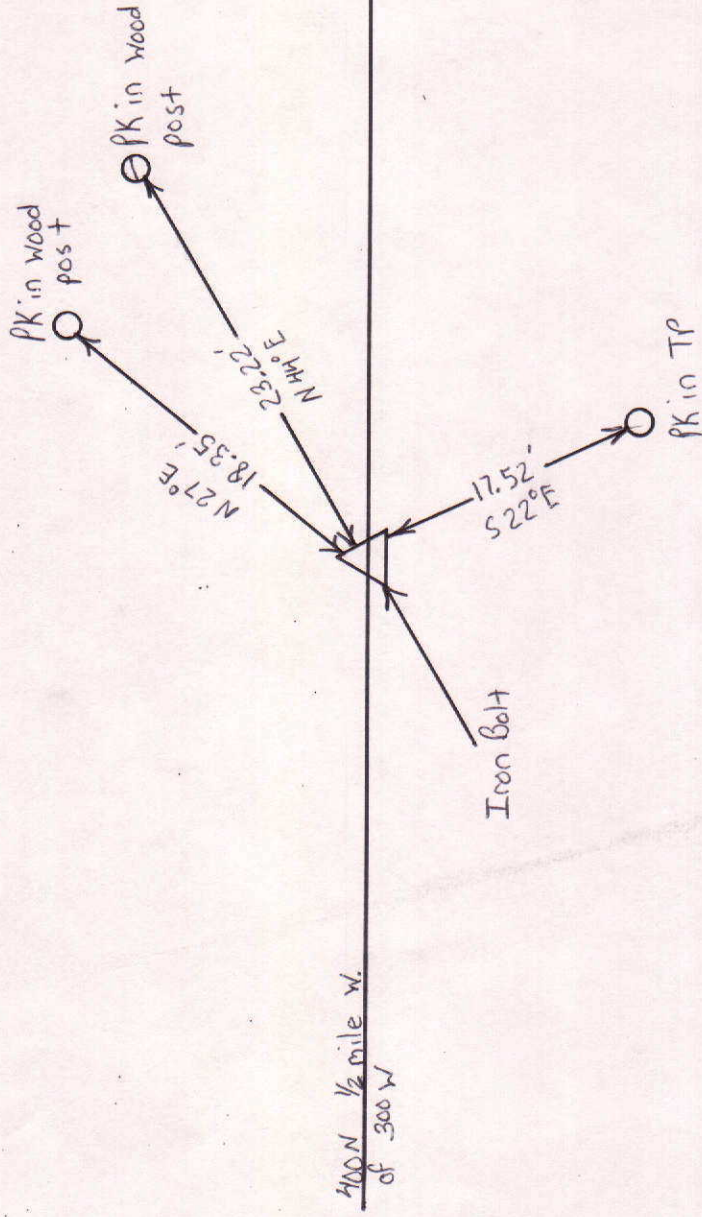

MARKER LOCATION

Approved: _____

Date: _____

COUNTY SURVEYOR

COUNTY SURVEYOR'S - SECTION CORNER TIES

SECTION	TOWNSHIP	RANGE	BOOK	PAGE	ELEVATION	UC ZONE	STATE PLANE COORD	LATITUDE	LONGITUDE
21	20	7	29	1			X= Y=		





PK Nail up 2' on South East
Corner of 12" Diameter tree

Tied by: K.B. & Ban Date: 12-17-97

Drawn by: K.B. Date: 12-17-97

Checked by: _____ Date: _____

DESCRIPTION OF MONUMENT

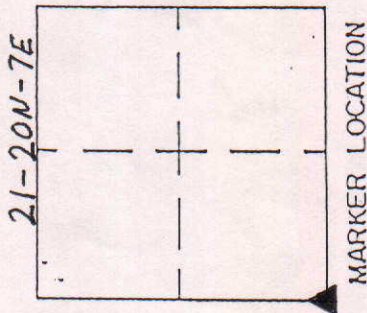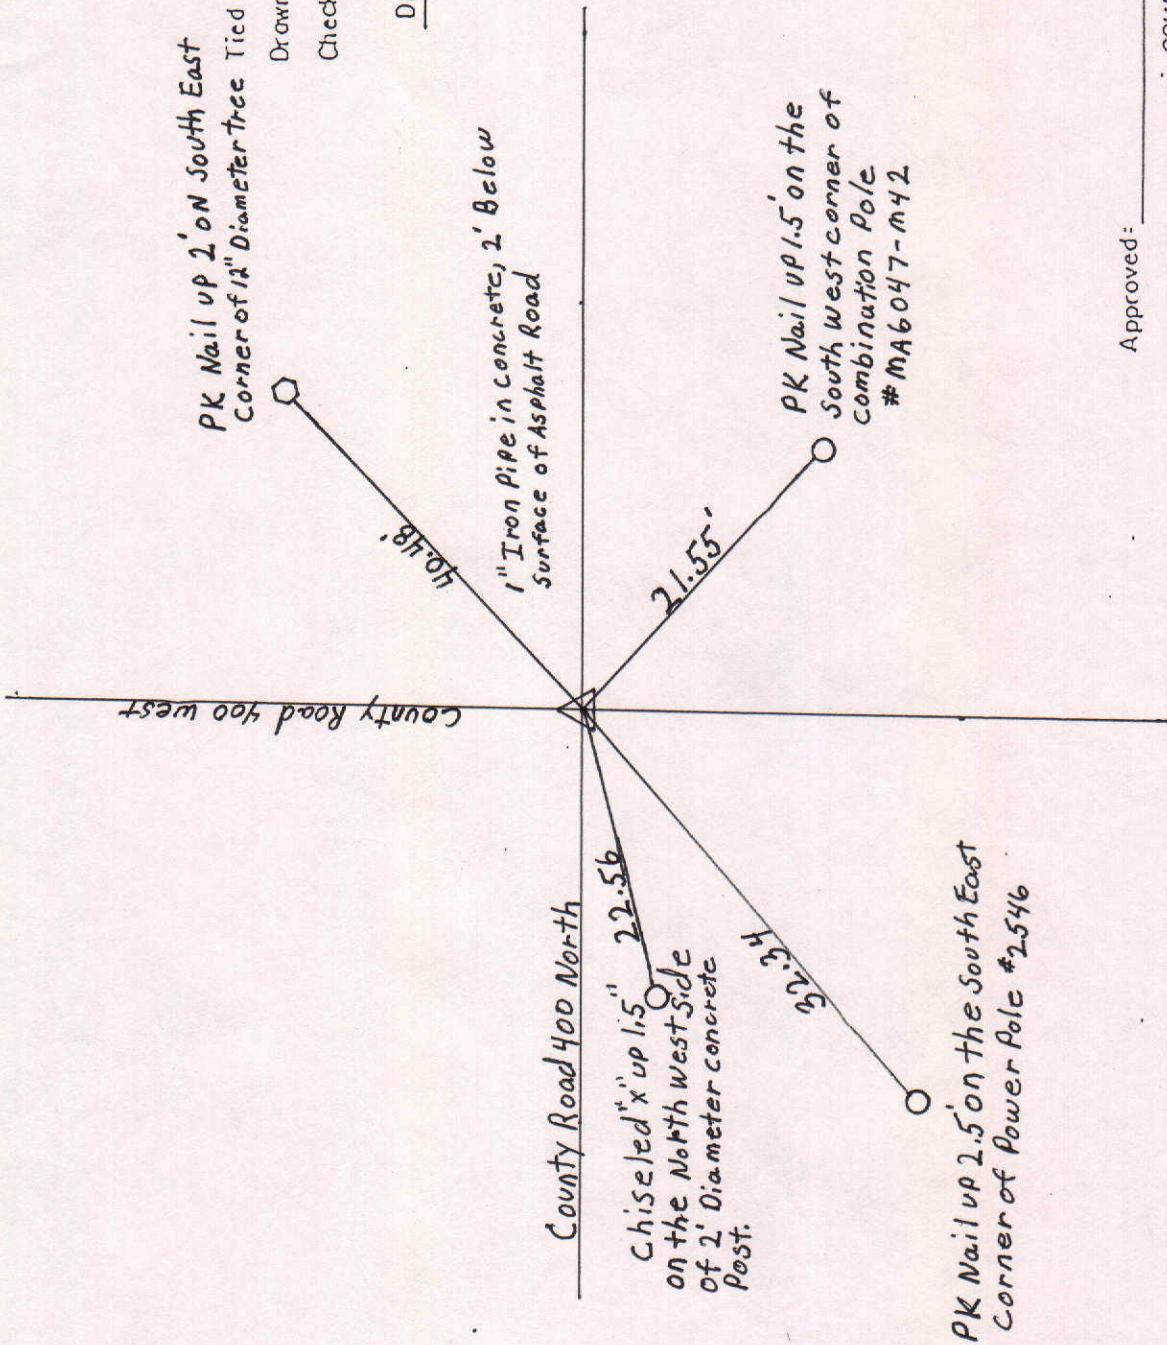

Approved: _____

COUNTY SURVEYOR

Date: _____