

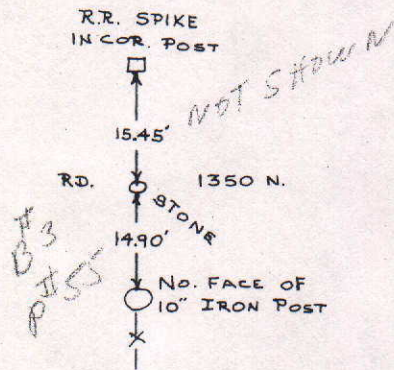
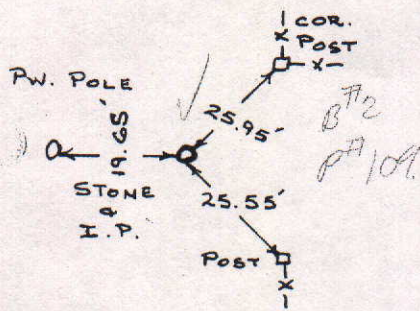


SEC. 4, TWP. 21N., R. 6 E.

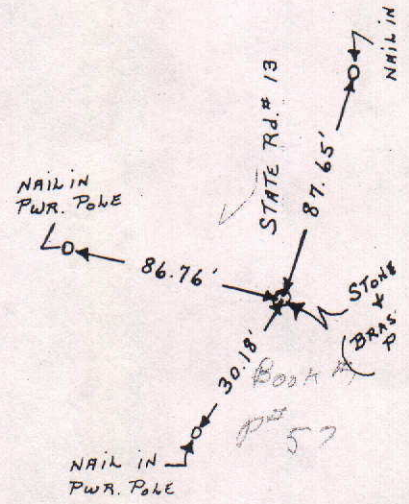

CONC MON
CONC IR

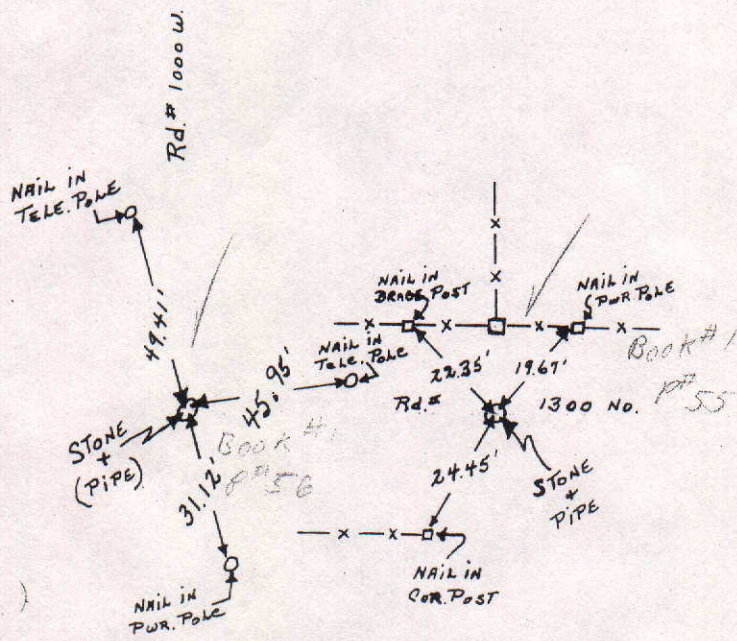

COUNTY SURVEYOR'S - SECTION CORNER TIES

SECTION	TOWNSHIP	RANGE	BOOK	PAGE	ELEVATION	UC ZONE	STATE PLANE COORD	LATITUDE	LONGITUDE
4	21N	6E	27	7			X= Y=		



PK nail up 1' on
west side of
combination pole

19.00'

County Road 1300 North

35.74

PK nail up 1' on
North side of
combination pole


63.71

PK nail up 1' on
West side of
combination pole

Tied by: L. PeJy Date: 8-18-49
 Drawn by: K.B. Date: 1-13-99
 Checked by: _____ Date: _____

DESCRIPTION OF MONUMENT

Rail Road Spike
0.25' below Asphalt
Road

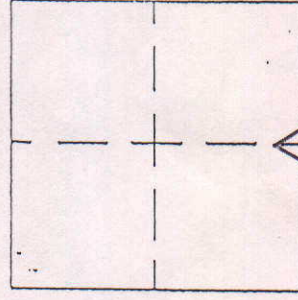

MARKER LOCATION

Approved: _____ Date: _____
 COUNTY SURVEYOR

E1 #3

COUNTY SURVEYOR'S - SECTION CORNER TIES

SECTION	TOWNSHIP	RANGE	BOOK	PAGE	ELEVATION	UC ZONE	STATE PLANE COORD	LATITUDE	LONGITUDE
4	21N	6E					X= Y=		



NORTH

SCALE 1" = 40'

SHEET ___ OF ___ SHEETS



Tied by: L.P. BN Date: 12-12-29

Drawn by: L.P. Date: 12-12-29

Checked by: ___ Date: ___

DESCRIPTION OF MONUMENT

G.P.S. Monument flush with Asphalt Pavement

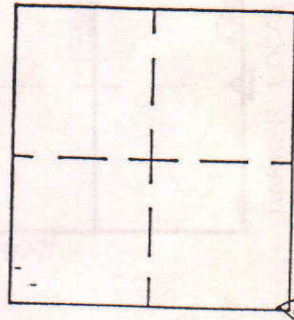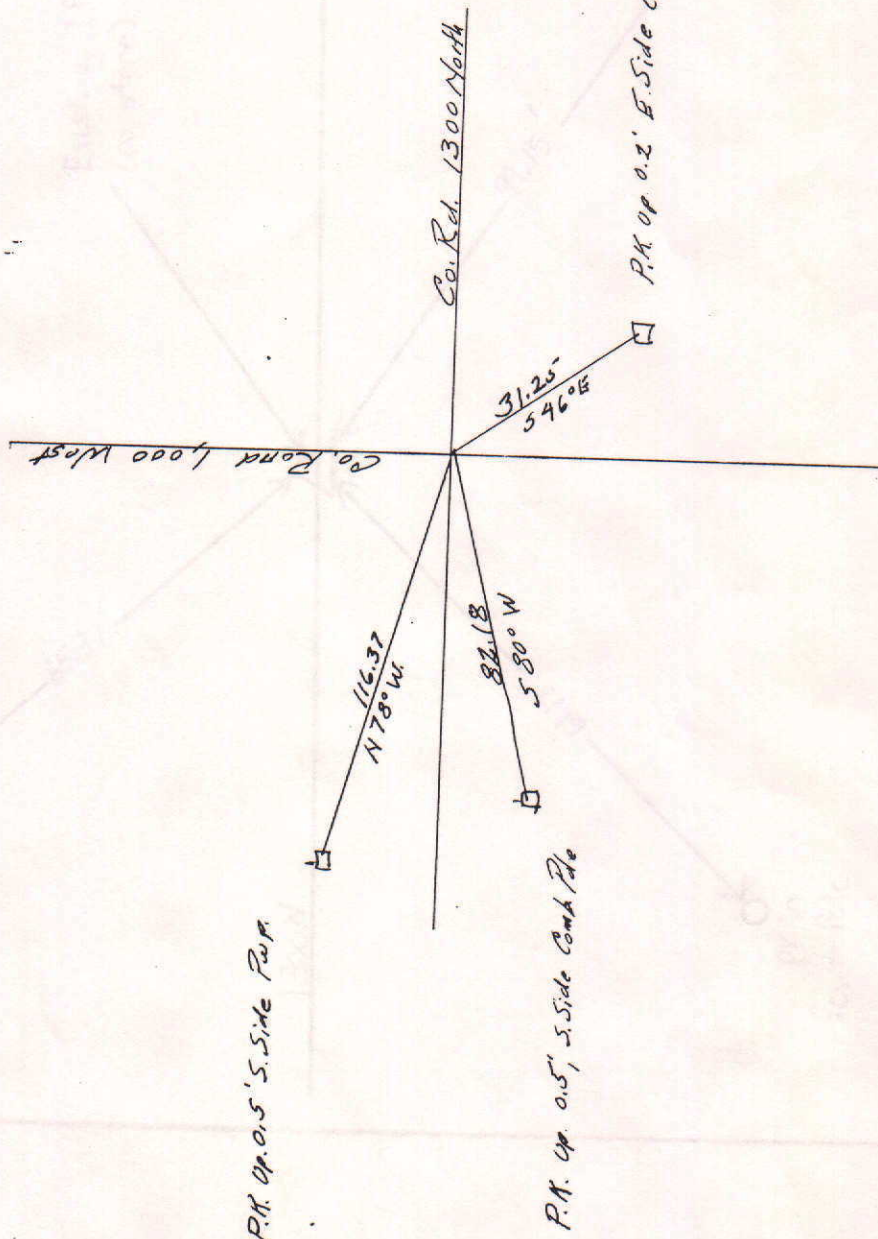

MARKER LOCATION

Approved: _____

Date: _____

COUNTY SURVEYOR

COUNTY SURVEYOR'S - SECTION CORNER TIES

SECTION	TOWNSHIP	RANGE	BOOK	PAGE	ELEVATION	UC ZONE	STATE PLANE COORD	LATITUDE	LONGITUDE
4	21	6					X = Y =		



NORTH

SCALE 1" = 40'



SHEET ___ OF ___ SHEETS

Tied by: BAN:AC Date: 6/21/93

Drawn by: BAN Date: 6/21/93

Checked by: _____ Date: _____

DESCRIPTION OF MONUMENT

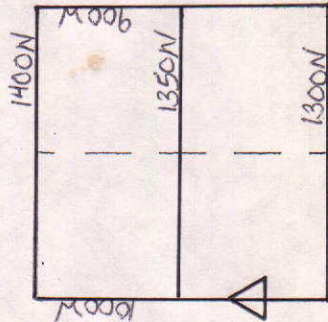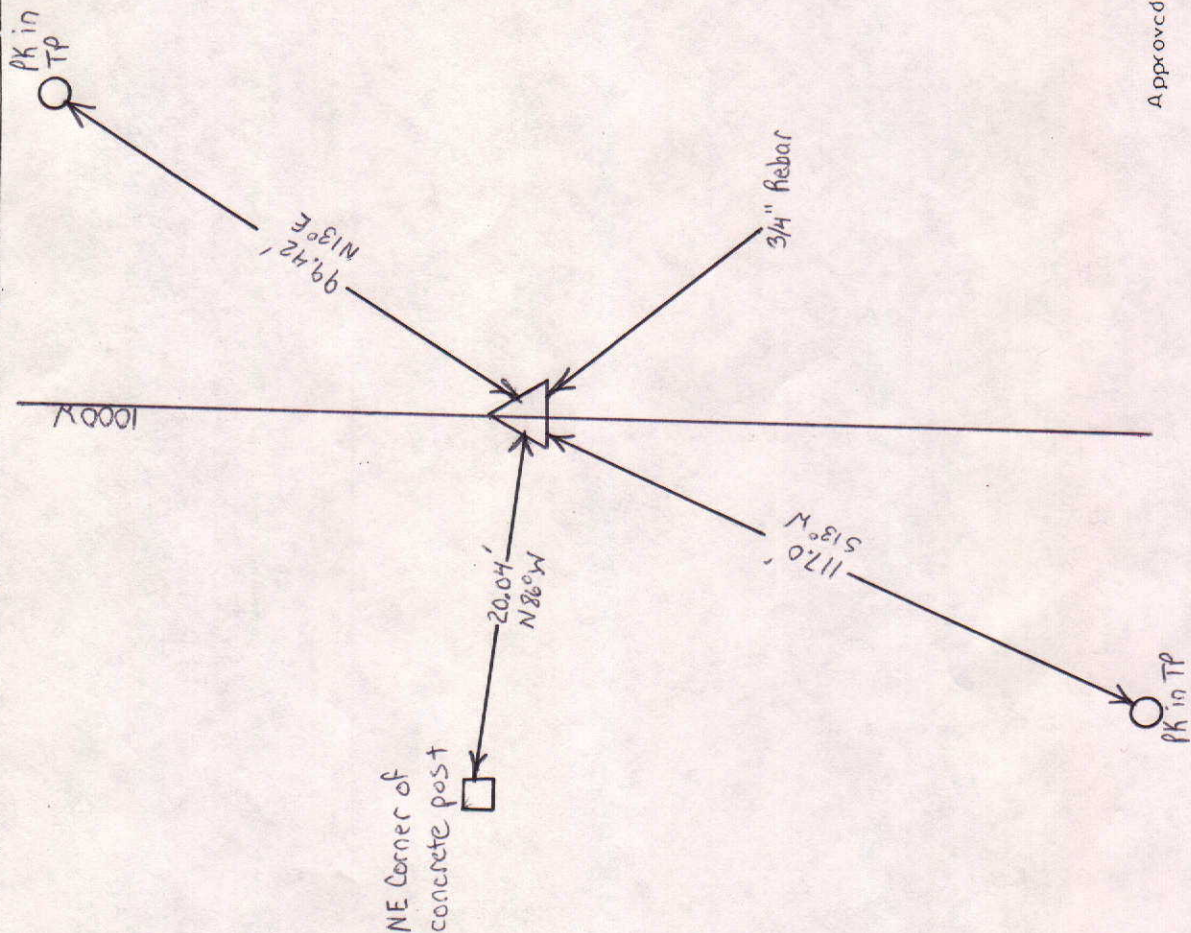

MARKER LOCATION



Approved: _____ Date: _____
COUNTY SURVEYOR

COUNTY SURVEYOR'S - SECTION CORNER TIES

SECTION	TOWNSHIP	RANGE	BOOK	PAGE	ELEVATION	UC ZONE	STATE PLANE COORD	LATITUDE	LONGITUDE
4	21	6				X=	Y=		

 NORTH
 SCALE 1" = 40'
 SHEET ___ OF ___ SHEETS
 Tied by: _____ Date: _____
 Drawn by: BAN Date: 1-15-93
 Checked by: _____ Date: _____

DESCRIPTION OF MONUMENT

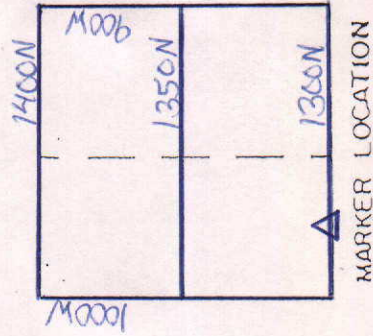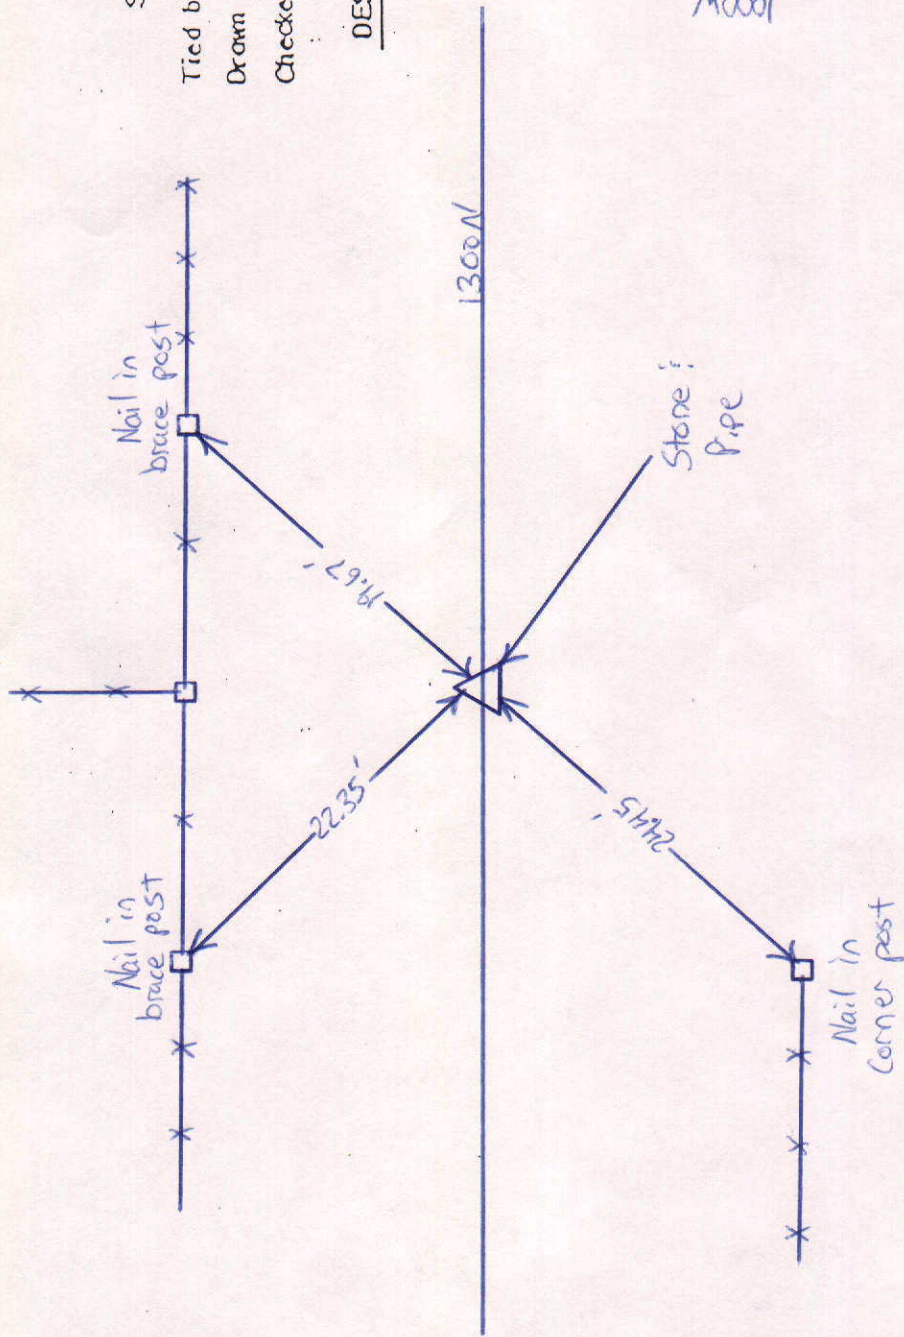

Approved: _____ Date: _____
 COUNTY SURVEYOR

COUNTY SURVEYOR'S - SECTION CORNER TIES

SECTION	TOWNSHIP	RANGE	BOOK	PAGE	ELEVATION	UC ZONE	STATE PLANE COORD	LATITUDE	LONGITUDE
4	21	6					X= Y=		





NORTH

SCALE 1" = 40'

SHEET ___ OF ___ SHEETS

Tied by: _____ Date: _____
 Drawn by: BAN Date: 1-15-93
 Checked by: _____ Date: _____

DESCRIPTION OF MONUMENT

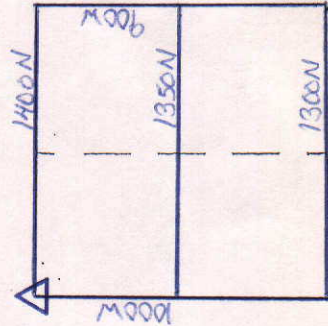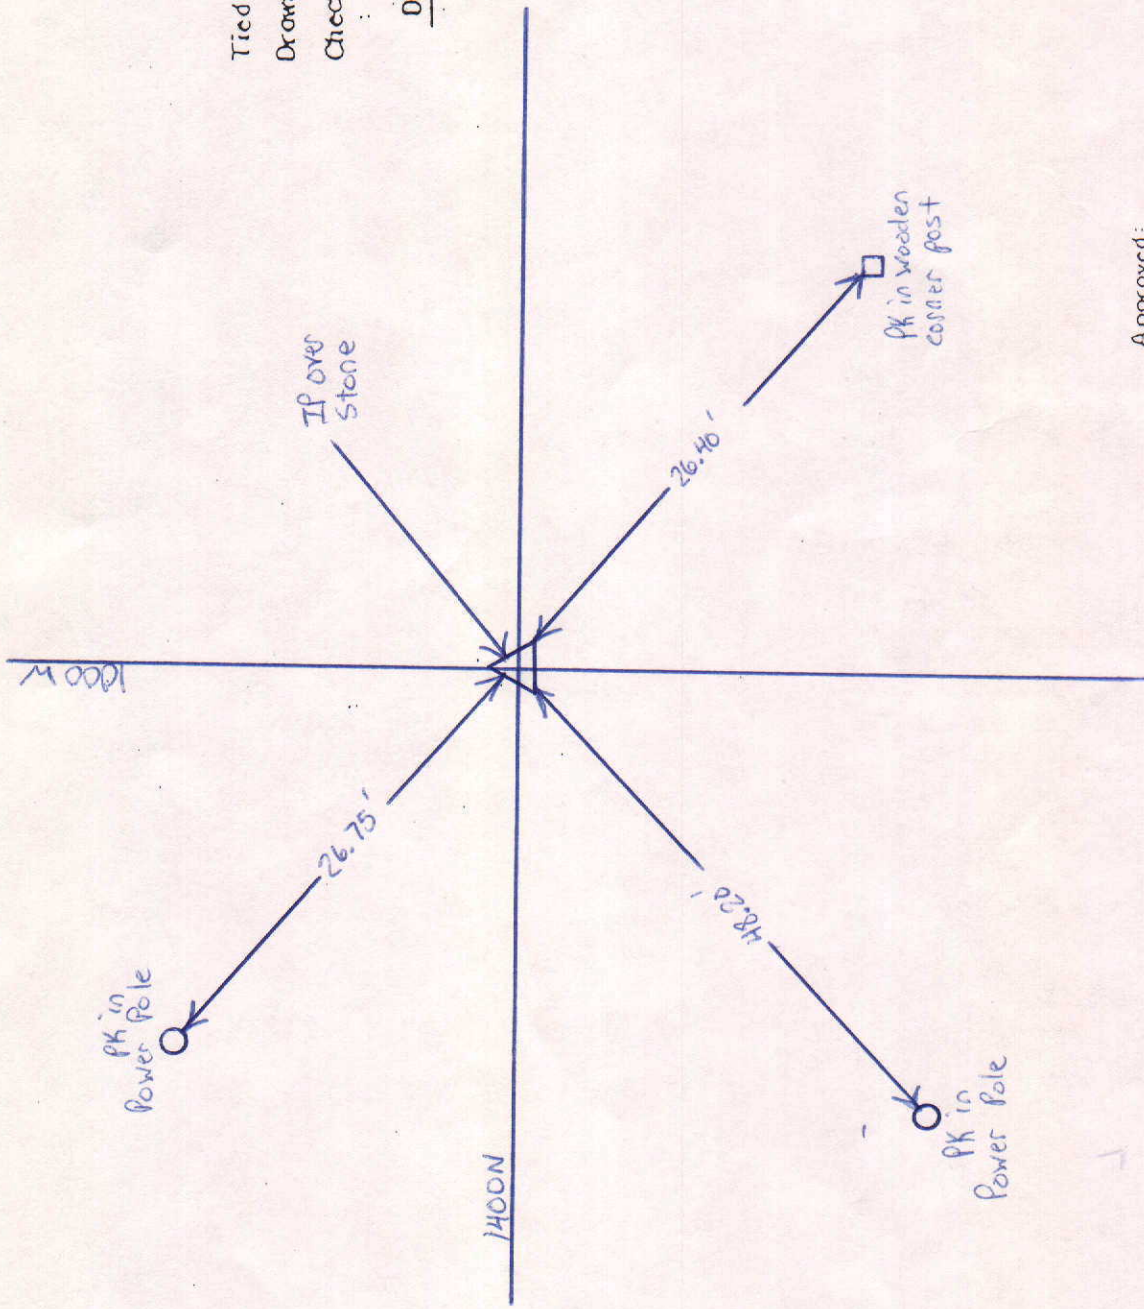

MARKER LOCATION

Approved: _____ Date: _____
 COUNTY SURVEYOR

COUNTY SURVEYOR'S - SECTION CORNER TIES


SECTION	TOWNSHIP	RANGE	BOOK	PAGE	ELEVATION	UC ZONE	STATE PLANE COORD	LATITUDE	LONGITUDE
4	21	6					X= Y=		



NORTH
SCALE 1" = 40'
SHEET ___ OF ___ SHEETS

Tied by: _____ Date: _____
 Drawn by: BAN Date: 1-15-93
 Checked by: _____ Date: _____

DESCRIPTION OF MONUMENT

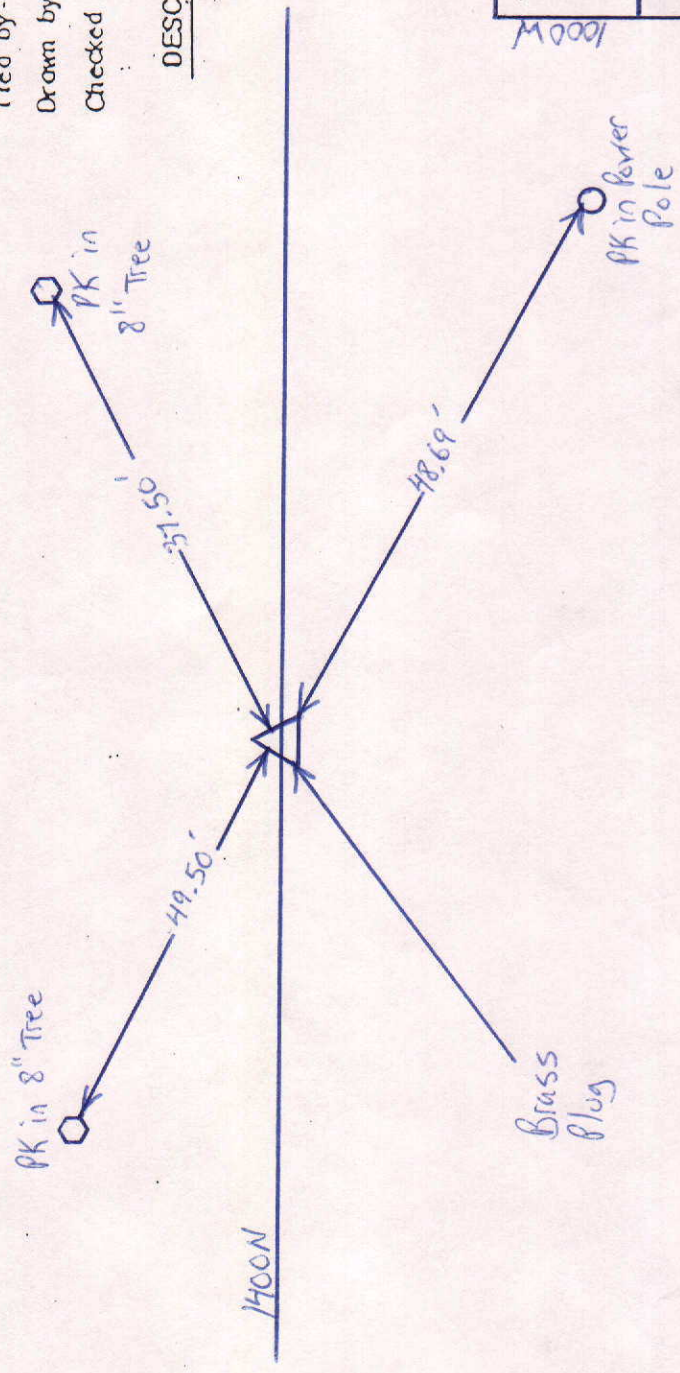

1400N	1400W
1350N	
1300N	

MARKER LOCATION

Approved: _____ Date: _____
 COUNTY SURVEYOR


COUNTY SURVEYOR'S - SECTION CORNER TIES

SECTION	TOWNSHIP	RANGE	BOOK	PAGE	ELEVATION	UC ZONE	STATE PLANE COORD	LATITUDE	LONGITUDE
4	21	6					X= Y=		

 NORTH
 SCALE 1" = 40'
 SHEET ___ OF ___ SHEETS

Tied by: _____ Date: _____
 Drawn by: BAN Date: 1-15-93
 Checked by: _____ Date: _____

DESCRIPTION OF MONUMENT

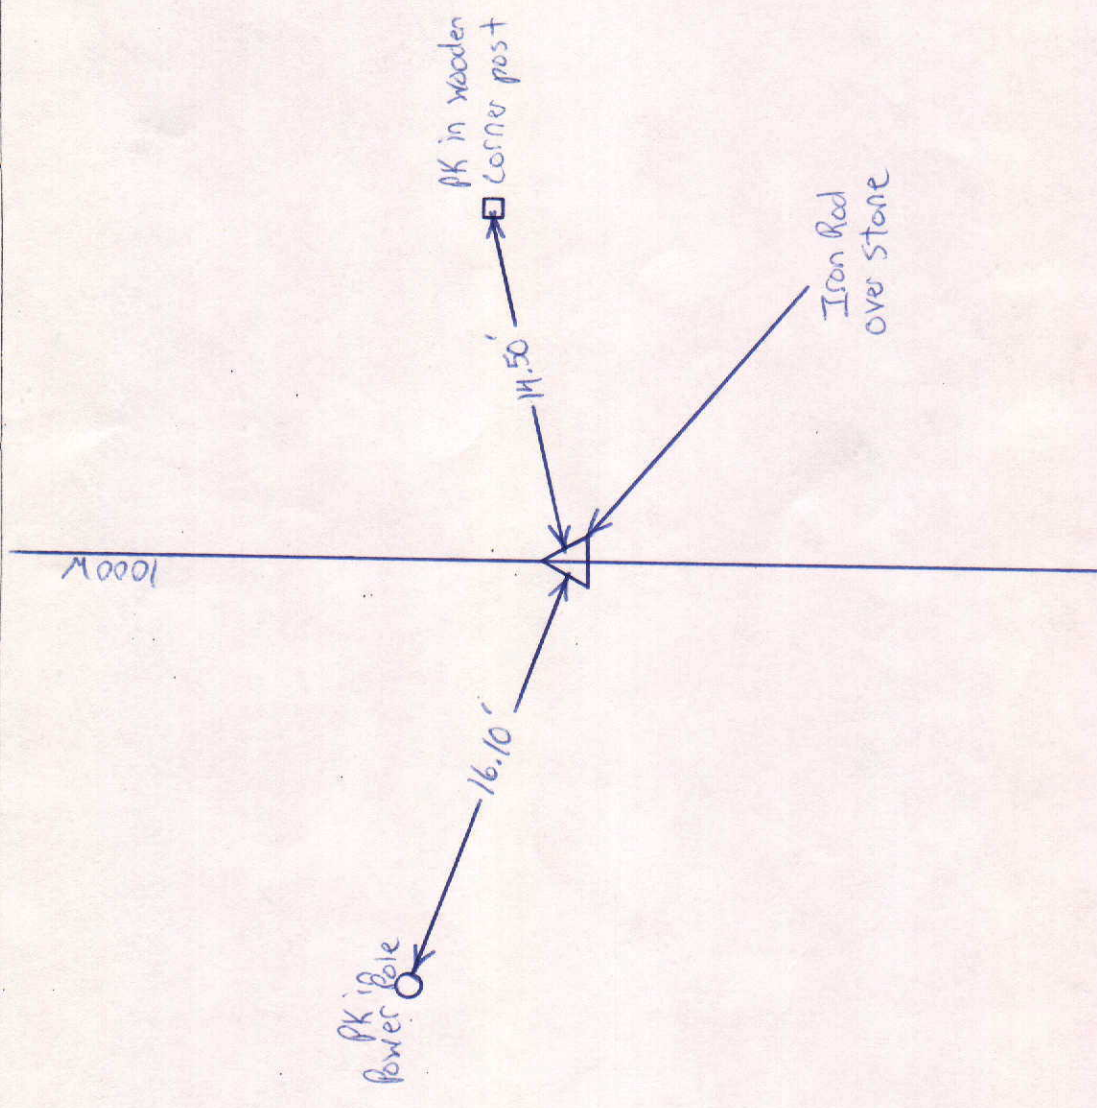



Approved: _____ Date: _____
 COUNTY SURVEYOR

COUNTY SURVEYOR'S - SECTION CORNER TIES

SECTION	TOWNSHIP	RANGE	BOOK	PAGE	ELEVATION	UC ZONE	STATE PLANE COORD	LATITUDE	LONGITUDE
4	21	6				X=	Y=		

 NORTH
 SCALE 1" = 40'
 SHEET ___ OF ___ SHEETS
 Tied by: _____ Date: _____
 Drawn by: BAW Date: 1-15-93
 Checked by: _____ Date: _____

DESCRIPTION OF MONUMENT

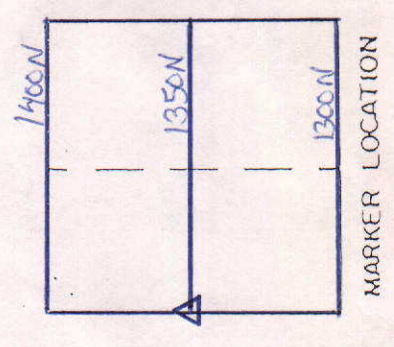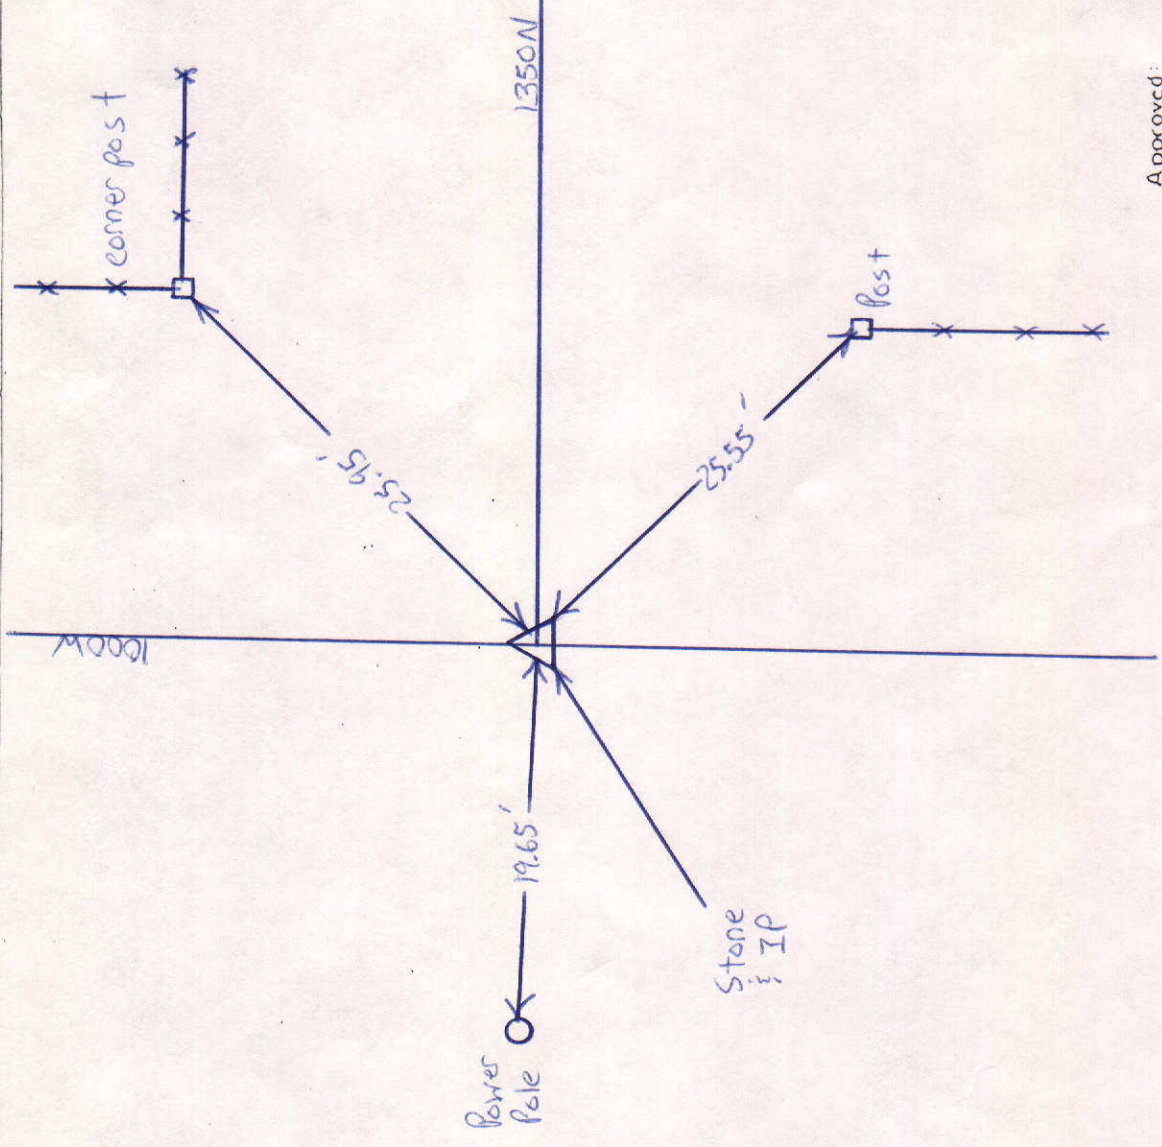

Approved: _____ Date: _____
 COUNTY SURVEYOR

COUNTY SURVEYOR'S - SECTION CORNER TIES

SECTION	TOWNSHIP	RANGE	BOOK	PAGE	ELEVATION	UC ZONE	STATE PLANE COORD	LATITUDE	LONGITUDE
4	21	6					X=	Y=	



NORTH

SCALE 1" = 40'

SHEET OF SHEETS

Tied by: BAN: A.C. Date: 6/21/93

Drawn by: BAN Date: 6/21/93

Checked by: _____ Date: _____


DESCRIPTION OF MONUMENT

pk in round wood corner post

15.61' N40°E

1350N

stone

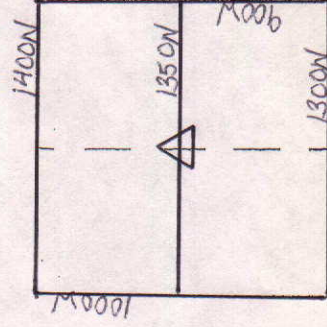

MARKER LOCATION

Approved: _____

Date: _____

COUNTY SURVEYOR