


SEC. 31, TWP. 18N, R. 8E.

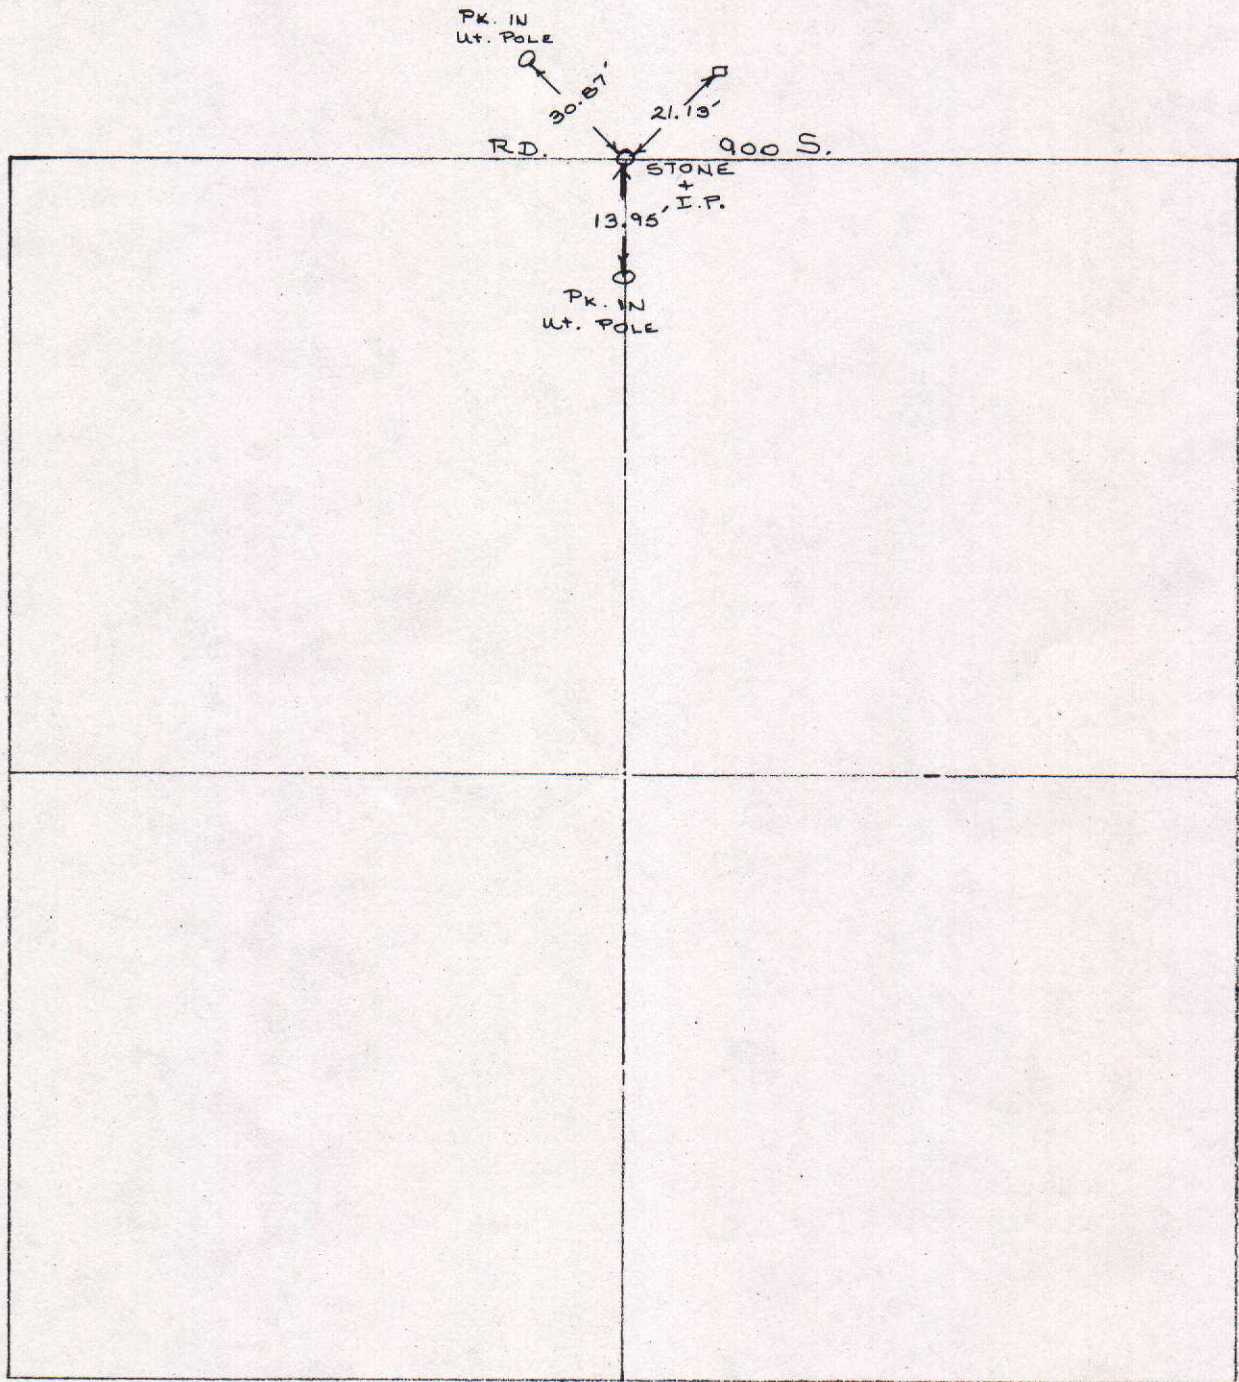

COUNTY SURVEYOR'S - SECTION CORNER TIES

SECTION	TOWNSHIP	RANGE	BOOK	PAGE	ELEVATION	UC ZONE STATE PLANE COORD		LATITUDE	LONGITUDE
31	18N	8E				X =	Y =		




NORTH
SCALE 1" = 40'

SHEET ___ OF ___ SHEETS

Tied by: L.P. A.L. Date: 12/23/14
 Drawn by: BAN Date: 12/29/14 (2:25/P)
 Checked by: _____ Date: _____


DESCRIPTION OF MONUMENT
1/2" Iron Pipe in concrete Flush with Pavement

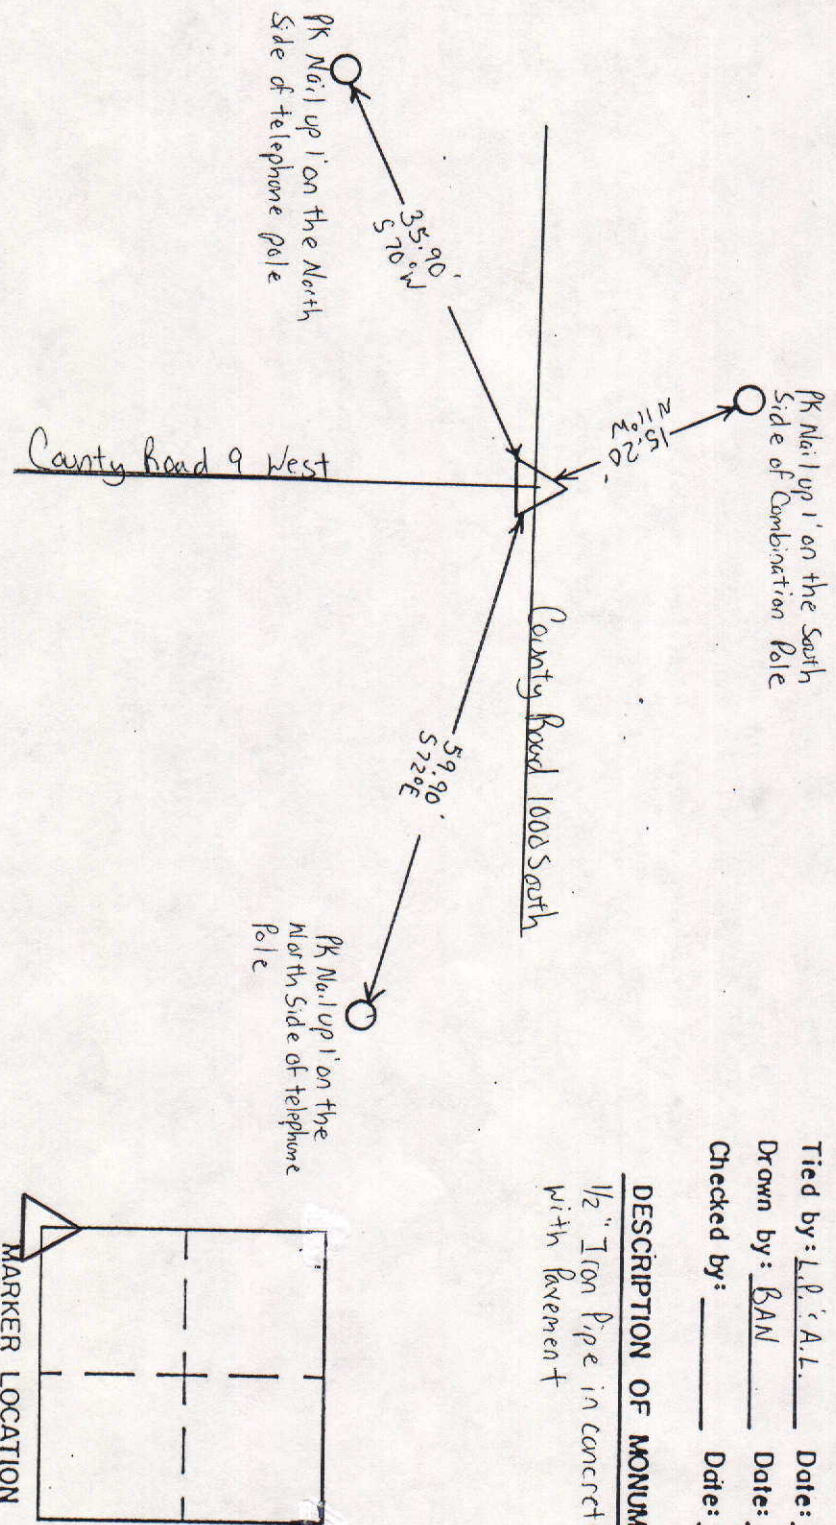

Approved: _____ Date: _____
 COUNTY SURVEYOR

COUNTY SURVEYOR'S - SECTION CORNER TIES


SECTION	TOWNSHIP	RANGE	BOOK	PAGE	ELEVATION	UC ZONE	STATE PLANE COORD	LATITUDE	LONGITUDE
31	18N	8E				X=	Y=		

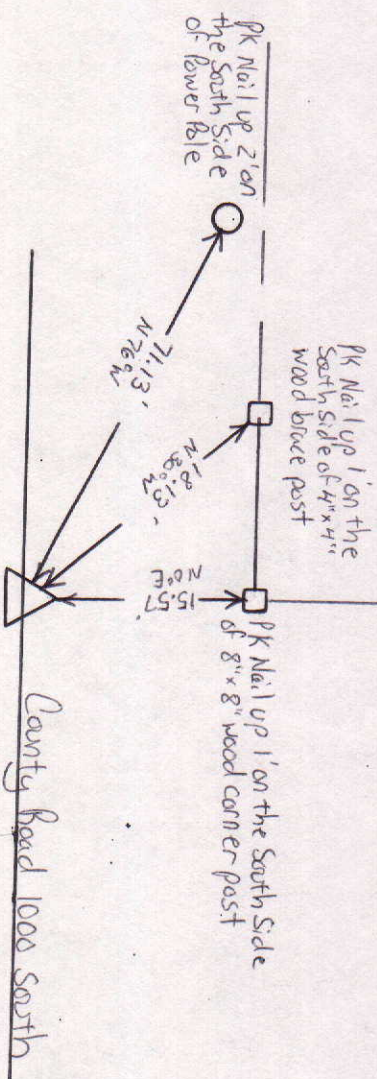

NORTH
SCALE 1" = 40'
SHEET ___ OF ___ SHEETS

Tied by: L.P. A.L. Date: 12/23/94
 Drawn by: BAW Date: 12/29/94 (2:10 P.M.)
 Checked by: _____ Date: _____

DESCRIPTION OF MONUMENT
1/2" Iron Pipe in concrete
flush with asphalt pavement

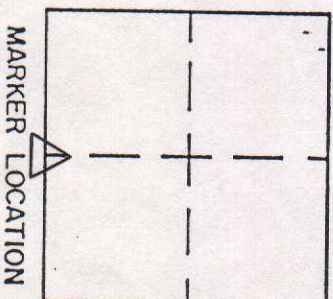

Approved: _____ Date: _____
 COUNTY SURVEYOR