


SEC. 10, TWP. 18 N, R. 8 E.

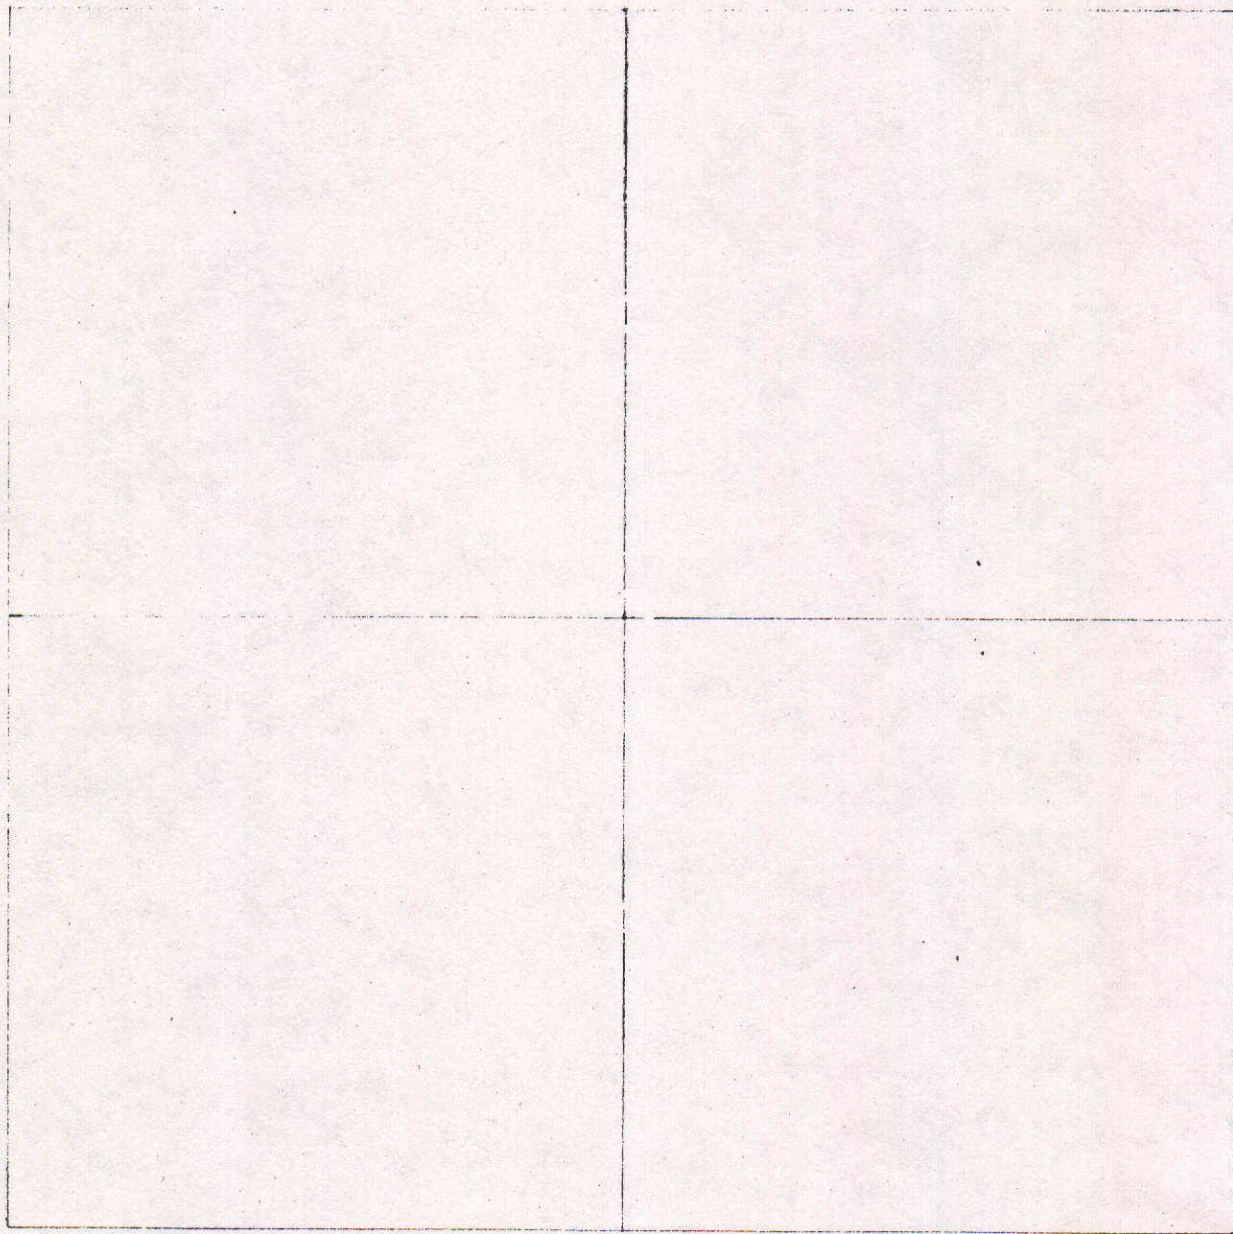


COUNTY SURVEYOR'S - SECTION CORNER TIES

SECTION	TOWNSHIP	RANGE	BOOK	PAGE	ELEVATION	UC ZONE	STATE PLANE COORD	LATITUDE	LONGITUDE
10.	18	8				X=	Y=		



P.K. IN EAST SIDE
OF P.P.


P.K. IN WEST SIDE
OF T.P.

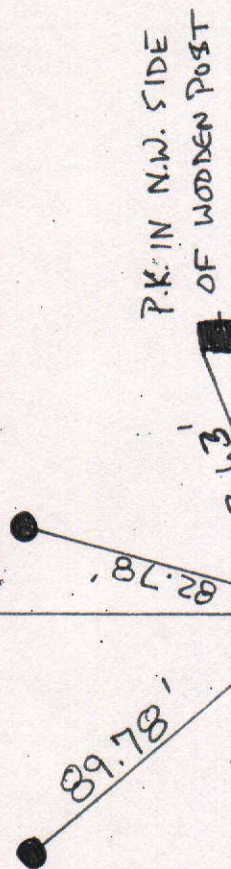

Tied by: RW/ME Date: 9/22/04
 Drawn by: RW Date: 9/24/04
 Checked by: _____ Date: _____

DESCRIPTION OF MONUMENT

Railroad Spike 1/2" Below
 Asphalt Road

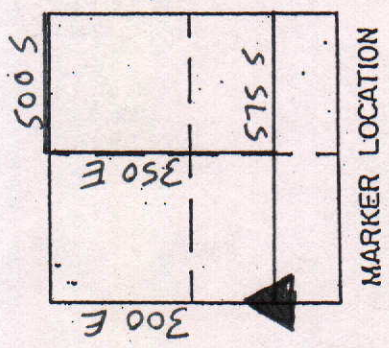

R.R. SPIKE

P.K. IN N.W. SIDE
OF WOODEN POST.

COUNTY SURVEYOR'S - SECTION CORNER TIES

SECTION	TOWNSHIP	RANGE	BOOK	PAGE	ELEVATION	UC ZONE	STATE PLANE COORD	LATITUDE	LONGITUDE
10.	18	8					X=	Y=	

P.K. IN N.E. SIDE
OF BOTH WOODEN
FENCE POSTS



Tied by: RW/MC Date: 9/22/04
Drawn by: RW Date: 9/24/04
Checked by: _____ Date: _____

DESCRIPTION OF MONUMENT

3/4" Iron Pipe flush
w/Asphalt Road

3/4" I.P.

P.K. IN S. SIDE
of T.P.

550 S.


57.05'

54.95'

78.77'

29.96'

P.K. IN S.E. SIDE
of T.P.

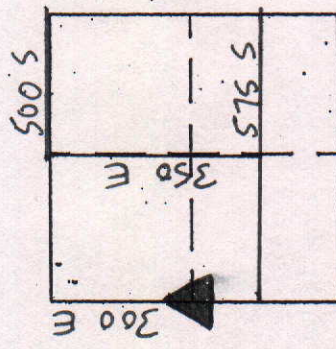

MARKER LOCATION

COUNTY SURVEYOR'S - SECTION CORNER TIES

SECTION	TOWNSHIP	RANGE	BOOK	PAGE	ELEVATION	UC ZONE	STATE PLANE COORD	LATITUDE	LONGITUDE
10	18	8					X=	Y=	



P.K. IN EAST SIDE
OF T.P.

78.80'

R.R. SPIKE

17.97'

P.K. IN NORTH SIDE
OF WOODEN FENCE POST

104.90'


P.K. IN EAST SIDE
OF P.P.

300 F.

Tied by: RW/MC Date: 9/22/04
 Drawn by: RW Date: 9/24/04
 Checked by: _____ Date: _____


DESCRIPTION OF MONUMENT

Railroad Spike 1/2" Below
Asphalt Road

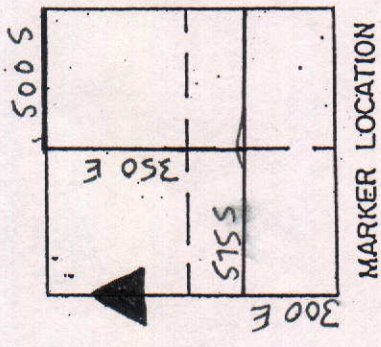


COUNTY SURVEYOR'S - SECTION CORNER TIES

SECTION	TOWNSHIP	RANGE	BOOK	PAGE	ELEVATION	UC ZONE	STATE PLANE COORD	LATITUDE	LONGITUDE
10	18	8					X=	Y=	

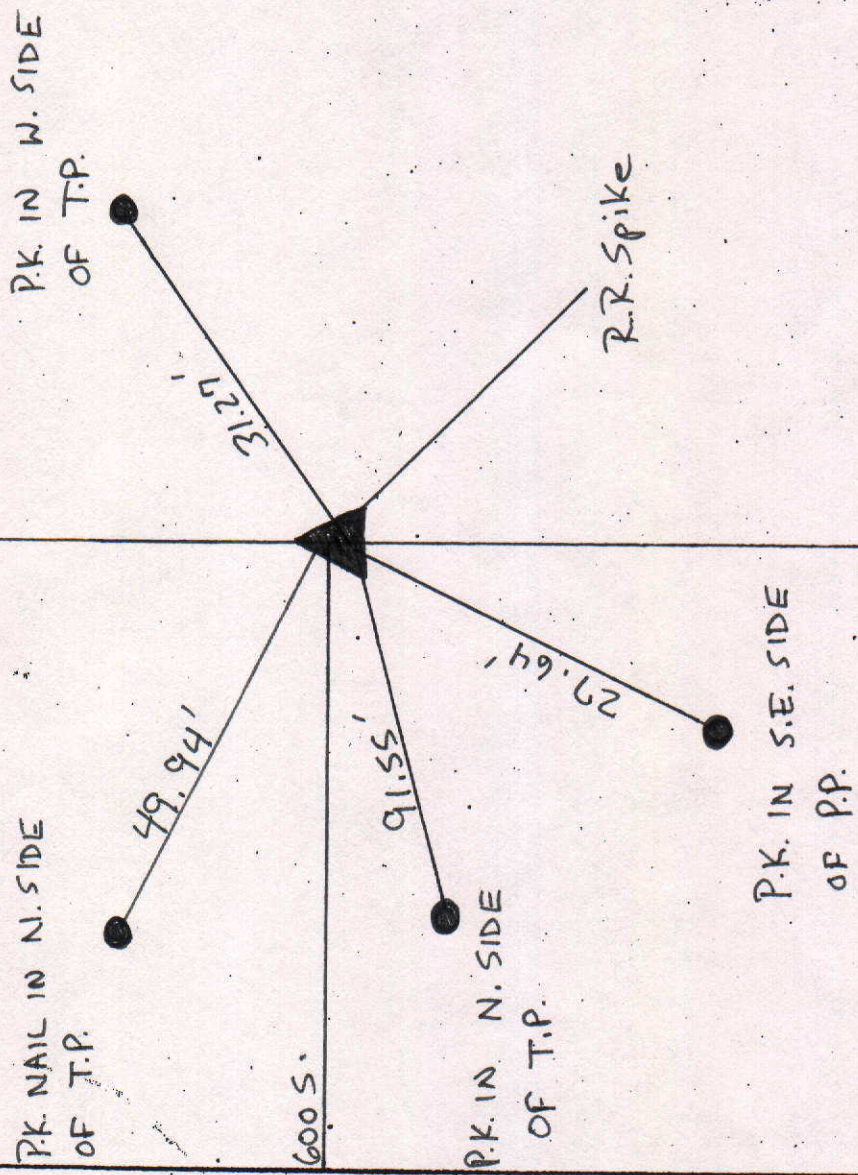

Tied by: RW/MC Date: 9/22/04
Drawn by: RW Date: 9/24/04
Checked by: _____ Date: _____

DESCRIPTION OF MONUMENT
Railroad Spike 1/2" Below
Surface of Asphalt Road

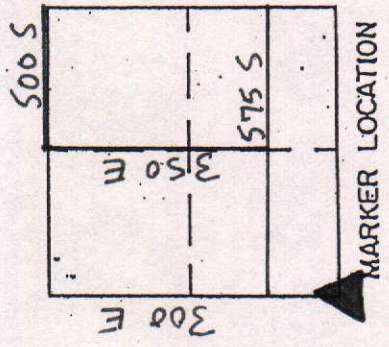


COUNTY SURVEYOR'S - SECTION CORNER TIES

SECTION	TOWNSHIP	RANGE	BOOK	PAGE	ELEVATION	UC ZONE	STATE PLANE COORD	LATITUDE	LONGITUDE
10	18	8				X=	Y=		



P.K. IN S.SIDE OF
T.P.


P.K. IN East SIDE
OF T.P.

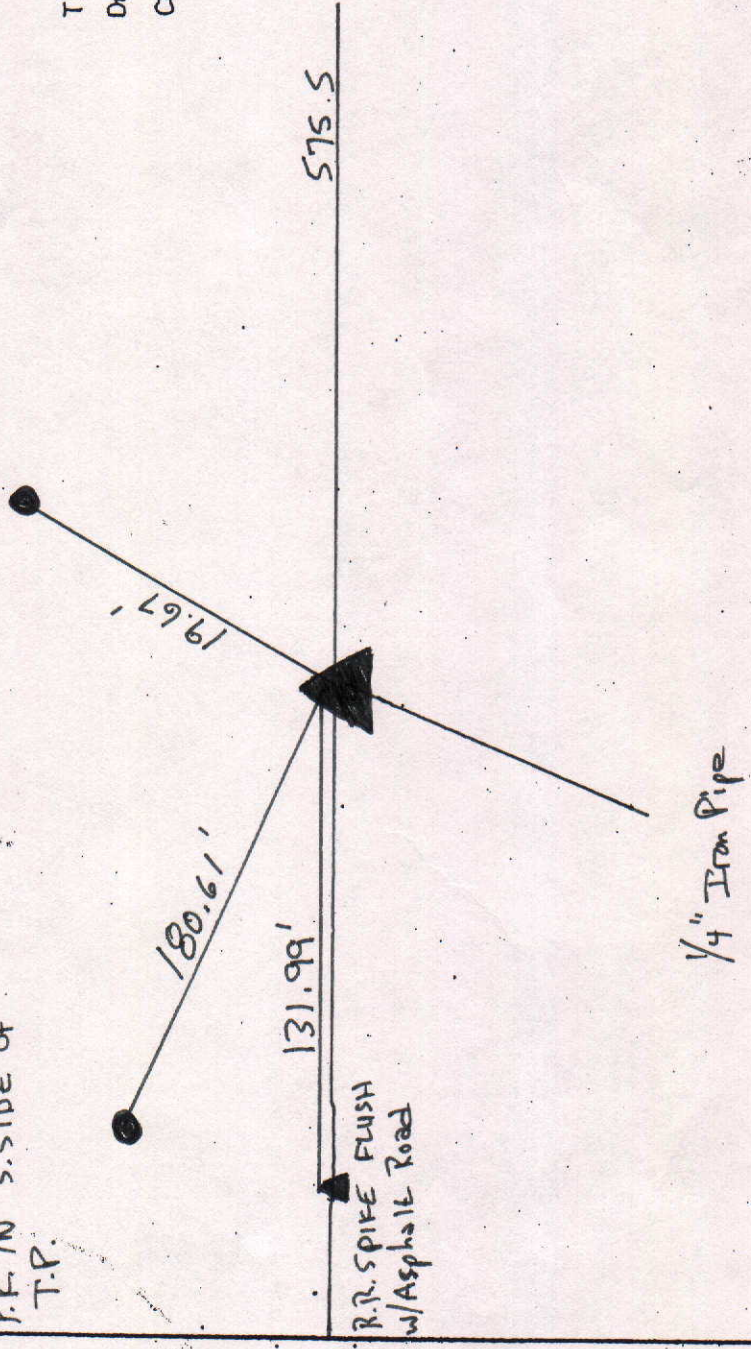

Tied by: RW/MC Date: 9/22/04
Drawn by: RW Date: 9/24/04
Checked by: _____ Date: _____

DESCRIPTION OF MONUMENT

1/4" Iron Pipe flush
w/Asphalt Road

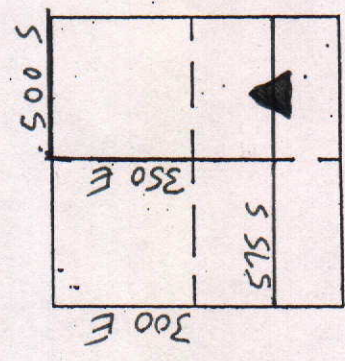

MARKER LOCATION

Approved: _____

Date: _____

COUNTY SURVEYOR'S - SECTION CORNER TIES

SECTION	TOWNSHIP	RANGE	BOOK	PAGE	ELEVATION	UC ZONE	STATE PLANE COORD	LATITUDE	LONGITUDE
10.	18	8					X=	Y=	



Tied by: RW/MC Date: 9/22/04
 Drawn by: RW Date: 9/24/04
 Checked by: _____ Date: _____

DESCRIPTION OF MONUMENT


1/2" Iron Pipe flush
w/ Asphalt Road

P.K. IN East SIDE
 OF WOODEN COR. POST

30.00'

1/2" I.P.

P.K. IN N.SIDE OF
 12" Diameter Tree

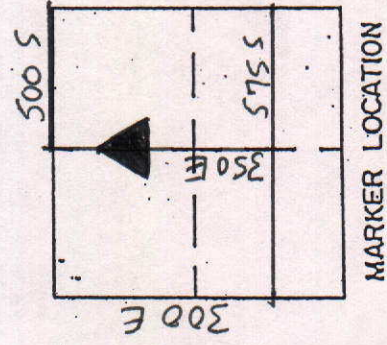

COUNTY SURVEYOR'S - SECTION CORNER TIES

SECTION	TOWNSHIP	RANGE	BOOK	PAGE	ELEVATION	UC ZONE	STATE PLANE COORD	LATITUDE	LONGITUDE
10.	18	8				X=	Y=		



P.K. IN S.E. SIDE
OF WOOD COR. POST

P.K. IN N.SIDE
OF WOODEN POST

P.K. IN S.SIDE
OF T.P.

R.R. Spike


39.37'

27.04'

14.56'

Tied by: RW/MC Date: 9/22/04
Drawn by: RW Date: 9/24/04
Checked by: _____ Date: _____

DESCRIPTION OF MONUMENT
Railroad Spike 1" Below
Asphalt Road

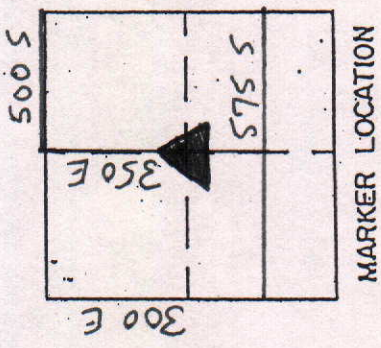

COUNTY SURVEYOR'S - SECTION CORNER TIES

SECTION	TOWNSHIP	RANGE	BOOK	PAGE	ELEVATION	UC ZONE	STATE PLANE COORD	LATITUDE	LONGITUDE
10	18	8					X=	Y=	



P.K. IN S. SIDE
OF T.P.

57.60'

P.K. IN S. SIDE
OF P.P.

56.53'

575 S.


45.23'

R.R. Spike

P.K. IN WEST SIDE
OF P.P.


Tied by: RW/MC Date: 9/22/04
 Drawn by: RW Date: 9/24/04
 Checked by: _____ Date: _____

DESCRIPTION OF MONUMENT
Railroad Spike 2" Below
Asphalt Road

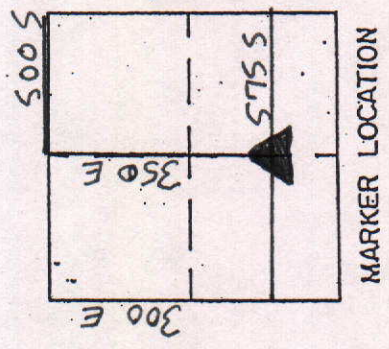

COUNTY SURVEYOR'S - SECTION CORNER TIES

SECTION	TOWNSHIP	RANGE	BOOK	PAGE	ELEVATION	UC ZONE	STATE PLANE COORD	LATITUDE	LONGITUDE
10	18N	8E	5	7A			X= Y=		

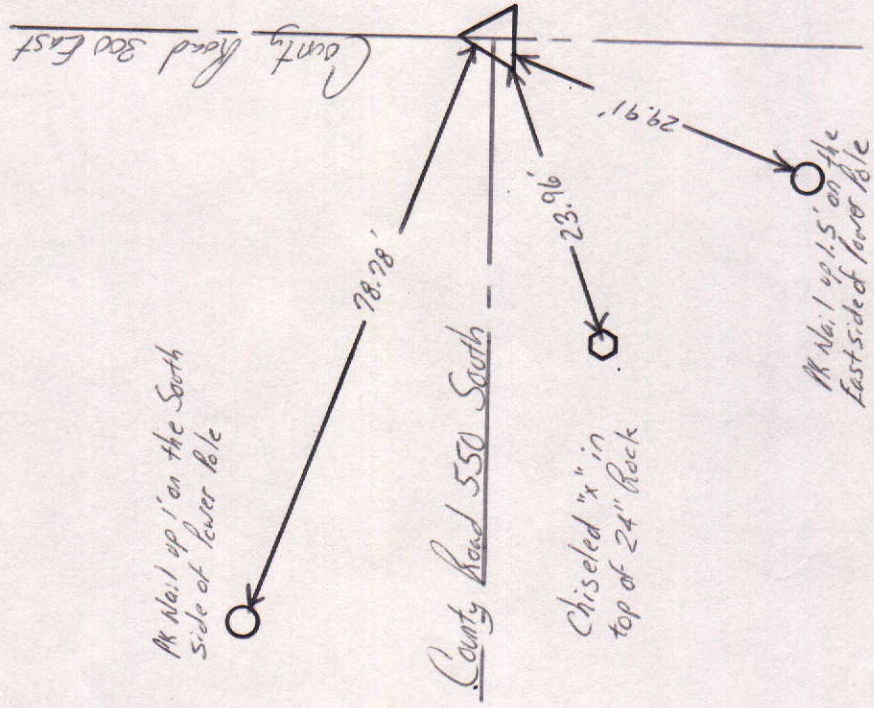

NORTH

SCALE 1" = 40'

SHEET ___ OF ___ SHEETS

Tied by: L.P.C.G. Date: 4/3/95


Drawn by: BAW Date: 7/10/95

Checked by: _____ Date: _____

DESCRIPTION OF MONUMENT

Stone 24" below casting flush with surface of asphalt Road

3/4" I.P. set in conc. 7-22-96 L.P.

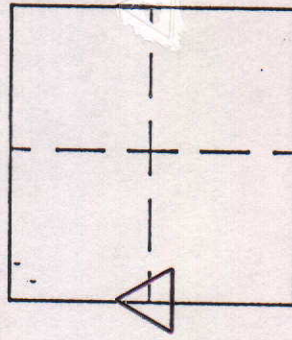

MARKER LOCATION

Approved: _____ Date: _____

COUNTY SURVEYOR

COUNTY SURVEYOR'S - SECTION CORNER TIES

SECTION	TOWNSHIP	RANGE	BOOK	PAGE	ELEVATION	UC ZONE	STATE PLANE	COORD	LATITUDE	LONGITUDE
10	18	8								





NORTH

SCALE 1" = 40'

SHEET ___ OF ___ SHEETS

Tied by: _____ Date: _____
 Drawn by: J.S. Date: 12-3-93
 Checked by: _____ Date: _____

DESCRIPTION OF MONUMENT

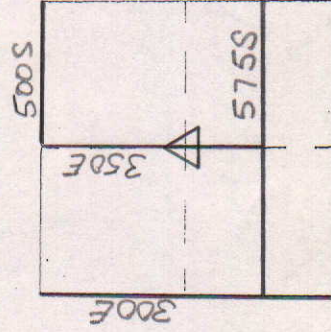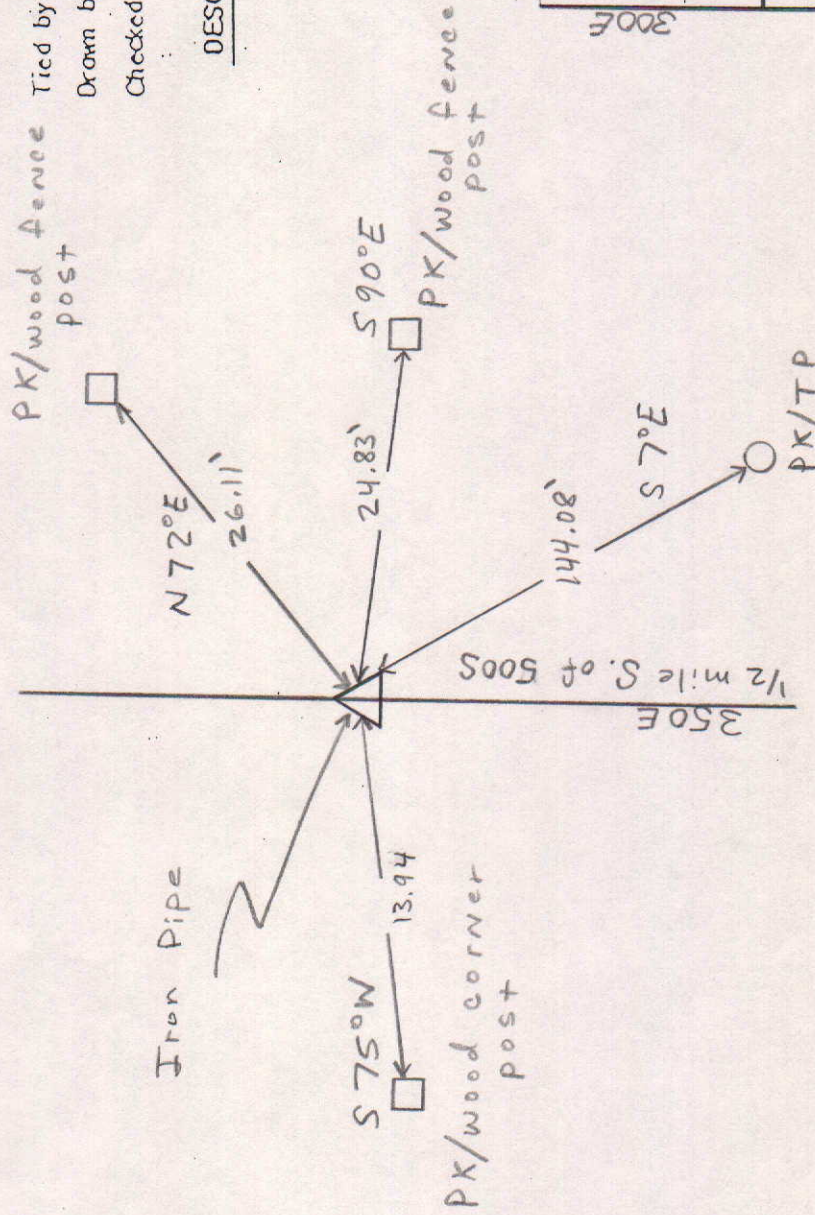

MARKER LOCATION

Approved: _____ Date: _____

COUNTY SURVEYOR



COUNTY SURVEYOR'S - SECTION CORNER TIES

SECTION	TOWNSHIP	RANGE	BOOK	PAGE	ELEVATION	UC ZONE	STATE PLANE	COORD	LATITUDE	LONGITUDE
10	18N	8E	2	7				X=	Y=	

NORTH
SCALE 1" = 40'
SHEET ___ OF ___ SHEETS
Tied by: L.R.:CG Date: 4/21/95 (10:05AM)
Drawn by: BAN Date: 5/18/95 (10:50AM)
Checked by: _____ Date: _____

DESCRIPTION OF MONUMENT

RR Spike 1/2" below surface
of asphalt Road

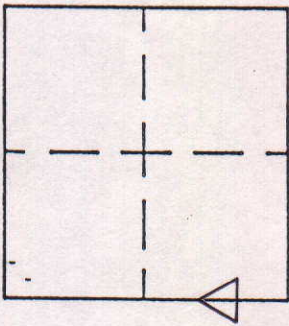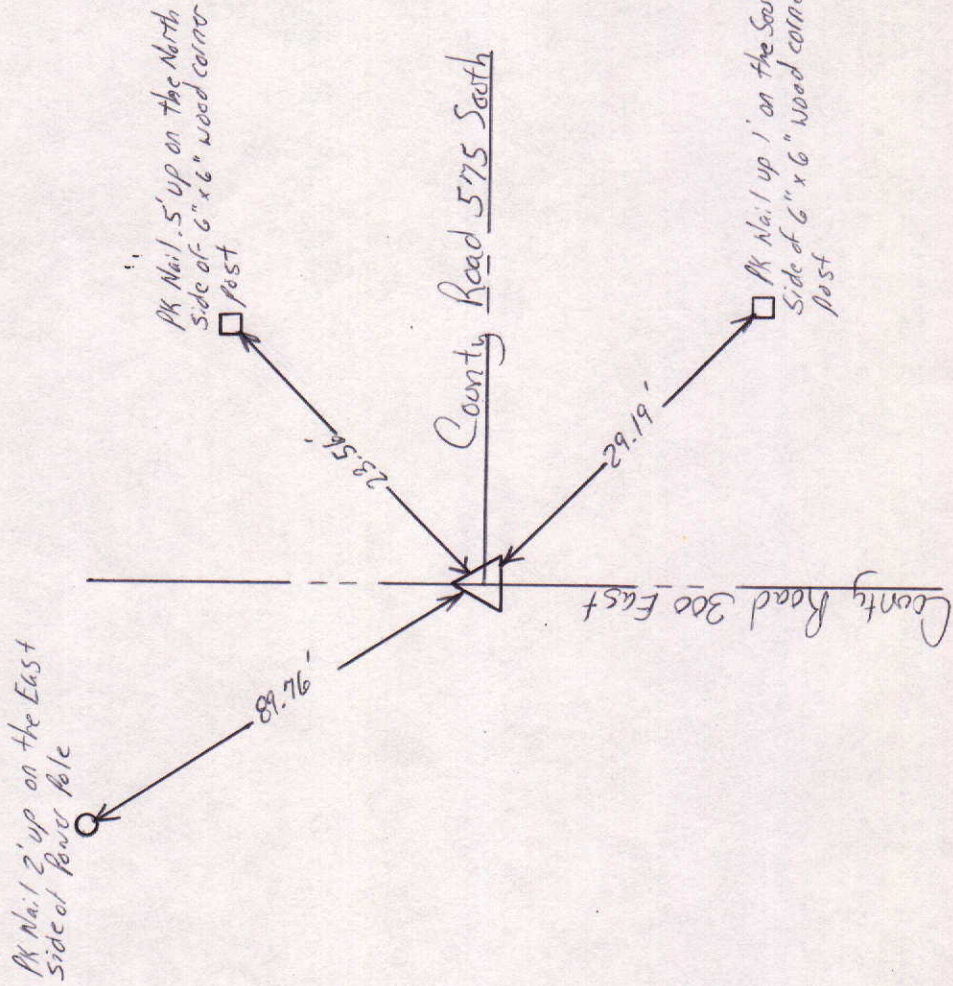

MARKER LOCATION

Approved: _____ Date: _____
COUNTY SURVEYOR

SECTION	TOWNSHIP	RANGE	BOOK	PAGE	ELEVATION	UC ZONE STATE PLANE COORD		LATITUDE	LONGITUDE
10	18N	8E	2	6		X=	Y=		

 NORTH

SCALE 1" = 40'

SHEET ___ OF ___ SHEETS


Tied by: L.R. : C.G. Date: 4/21/95 (10:00 AM)

Drawn by: BAN Date: 5/18/95 (10:45 AM)

Checked by: _____ Date: _____

DESCRIPTION OF MONUMENT

RR Spike 1" below surface of
asphalt Road

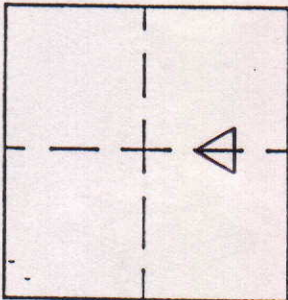

MARKER LOCATION

_____ Date: _____

Approved: _____ Date: _____
COUNTY SURVEYOR

COUNTY SURVEYOR'S - SECTION CORNER TIES

SECTION	TOWNSHIP	RANGE	BOOK	PAGE	ELEVATION	UC ZONE	STATE PLANE COORD	LATITUDE	LONGITUDE
10	18	8					X= Y=		

NORTH

SCALE 1"=40'

SHEET 1 OF 2 SHEETS

Tied by: _____

Date: _____

Drawn by: J.S.

Date: 7-28-92

Checked by: _____

Date: _____

DESCRIPTION OF MONUMENT

Iron Pipe

PK in UP

39.90'

36.22'

16.40'

575S

NE corner of Large rock

PK in cut off tree

500S

350E

575S

300E

MARKER LOCATION


Approved: _____

Date: _____

COUNTY SURVEYOR

COUNTY SURVEYOR'S - SECTION CORNER TIES

SECTION	TOWNSHIP	RANGE	BOOK	PAGE	ELEVATION	UC ZONE	STATE PLANE COORD	LATITUDE	LONGITUDE
10	18N	8E	2	8			X= Y=		

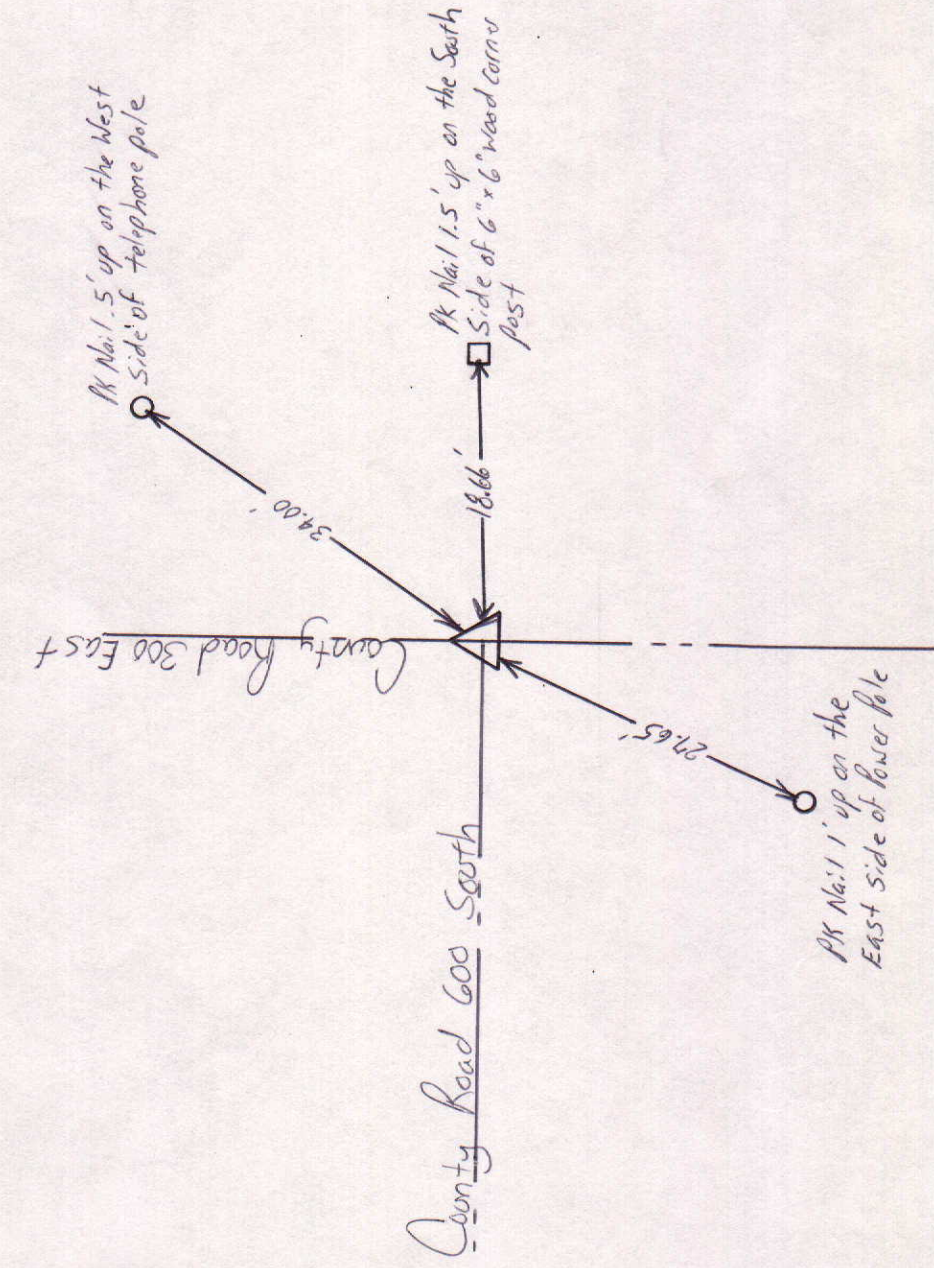

NORTH

SCALE 1" = 40'

SHEET ___ OF ___ SHEETS


Tied by: L.P. : C G Date: 4/21/95 (10:15 AM)

Drawn by: BMN Date: 5/18/95 (10:55 AM)

Checked by: _____ Date: _____

DESCRIPTION OF MONUMENT

BR spike flush with surface of asphalt Road

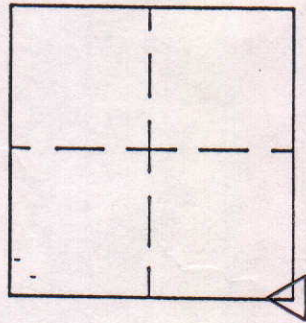

MARKER LOCATION

Approved: _____

Date: _____

COUNTY SURVEYOR