

COUNTY SURVEYOR'S - SECTION CORNER TIES

SECTION	TOWNSHIP	RANGE	BOOK	PAGE	ELEVATION	UC ZONE	STATE PLANE COORD	LATITUDE	LONGITUDE
1	17N	7E	6	28		X =	Y =		





SCALE 1" = 40'

SHEET ___ OF ___ SHEETS

Tied by: CG:JB Date: 6/27/85
Drawn by: BAW Date: 8/9/85
Checked by: _____ Date: _____

DESCRIPTION OF MONUMENT

1/2" Iron Pipe flush with surface of asphalt road

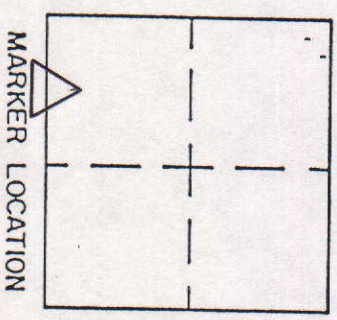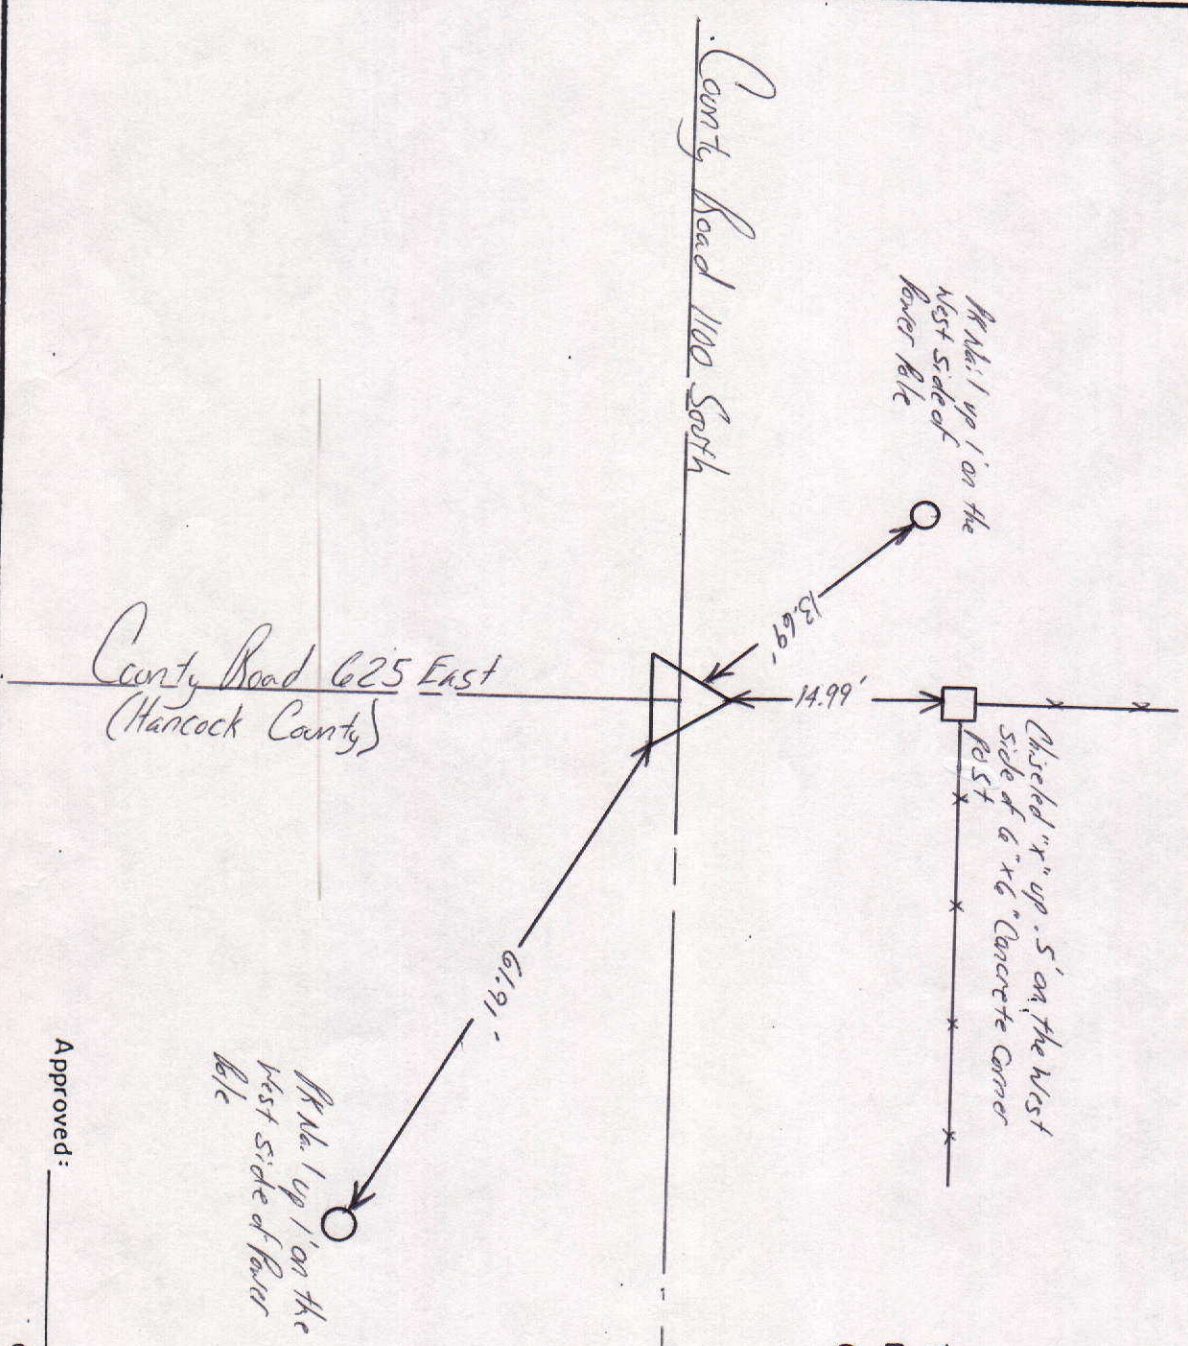


MARKER LOCATION

Approved: _____ Date: _____
COUNTY SURVEYOR

COUNTY SURVEYOR'S - SECTION CORNER TIES

SECTION	TOWNSHIP	RANGE	BOOK	PAGE	ELEVATION	UC ZONE	STATE PLANE COORD	LATITUDE	LONGITUDE
1	17N	7E	6	2A					

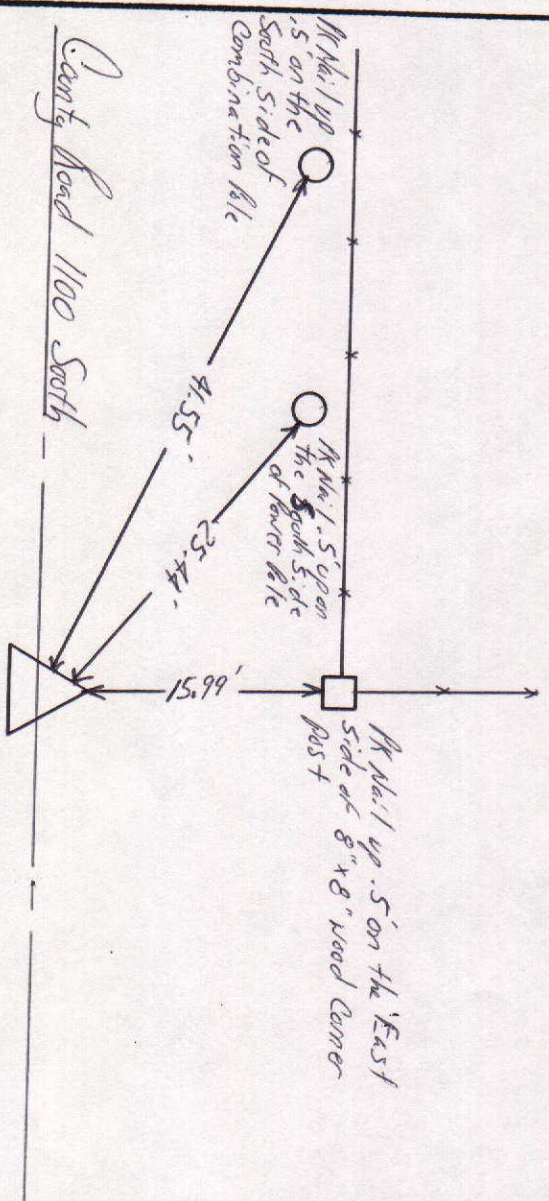

SCALE 1" = 40'

NORTH

SHEET ____ OF ____ SHEETS


Tied by: CG:JB Date: 6/27/95

Drawn by: BAN Date: 8/9/95

Checked by: _____ Date: _____

DESCRIPTION OF MONUMENT

1/2" Iron pipe in concrete flush with surface of asphalt Road

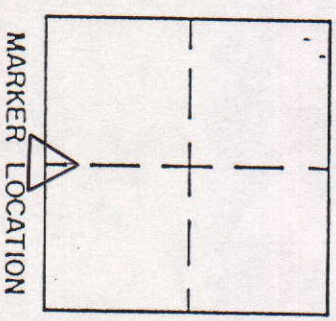


Approved: _____ Date: _____

COUNTY SURVEYOR

COUNTY SURVEYOR'S - SECTION CORNER TIES

SECTION	TOWNSHIP	RANGE	BOOK	PAGE	ELEVATION	UC ZONE	STATE PLANE COORD	LATITUDE	LONGITUDE
1	17N	7E	6	18		X=	Y=		

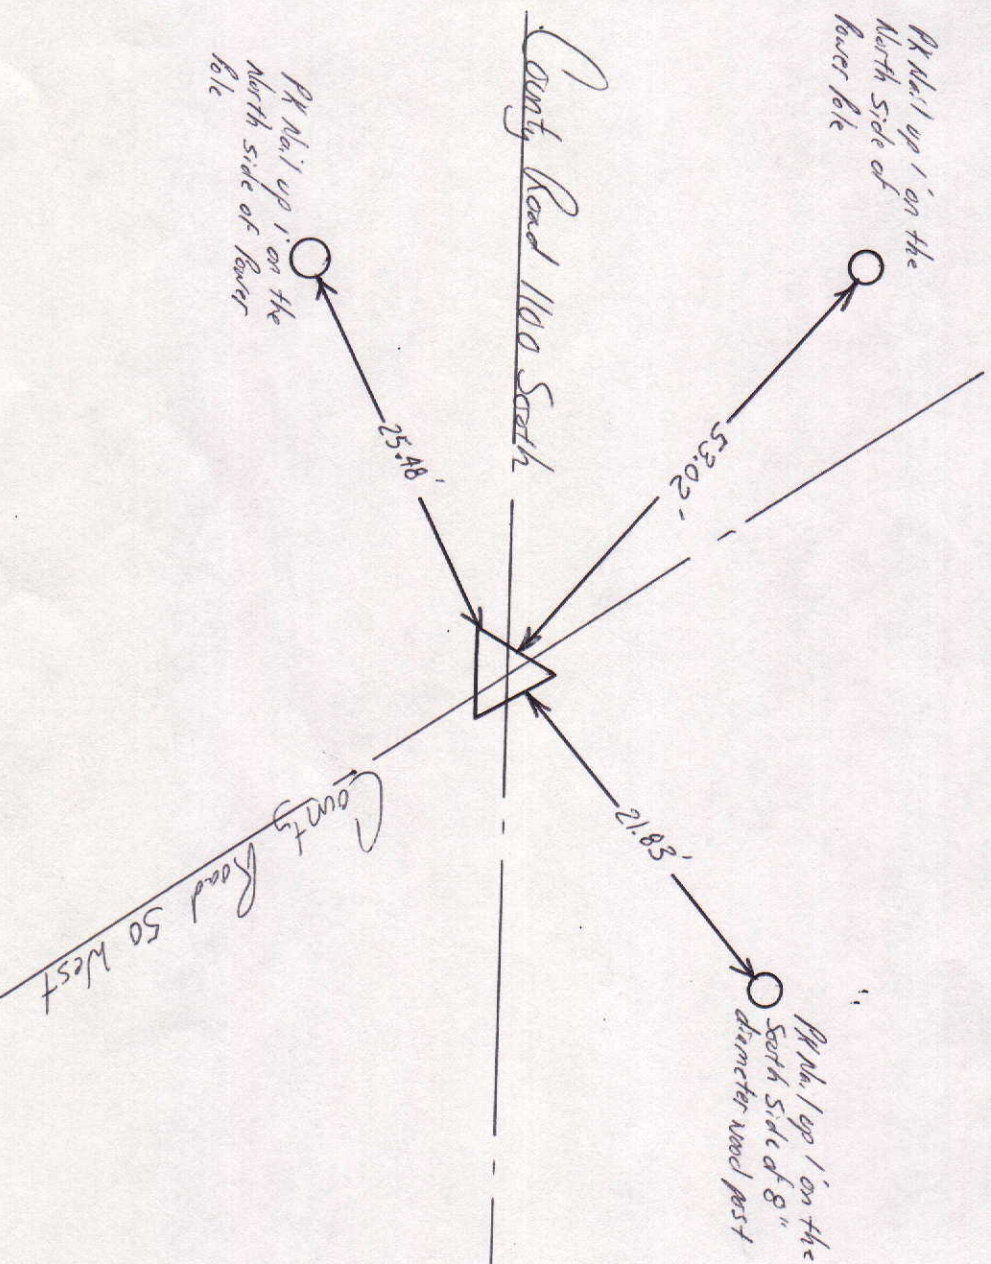

SCALE 1" = 40'

SHEET ___ OF ___ SHEETS


Tied by: CG:JB Date: 6/29/95

Drawn by: BAN Date: 8/9/95

Checked by: _____ Date: _____

DESCRIPTION OF MONUMENT

1" Iron Pipe Flush with Surface of asphalt Road (IS NOT THE 16TH CORNER)

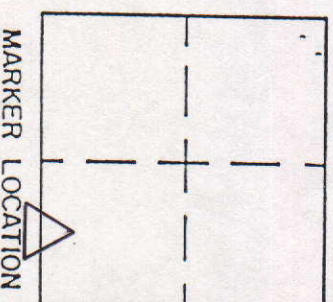


Approved: _____ Date: _____

COUNTY SURVEYOR

COUNTY SURVEYOR'S - SECTION CORNER TIES

SECTION	TOWNSHIP	RANGE	BOOK	PAGE	ELEVATION	UC	ZONE	STATE	PLANE	COORD	LATITUDE	LONGITUDE
1	17N	7E	6	1A		X=			Y=			

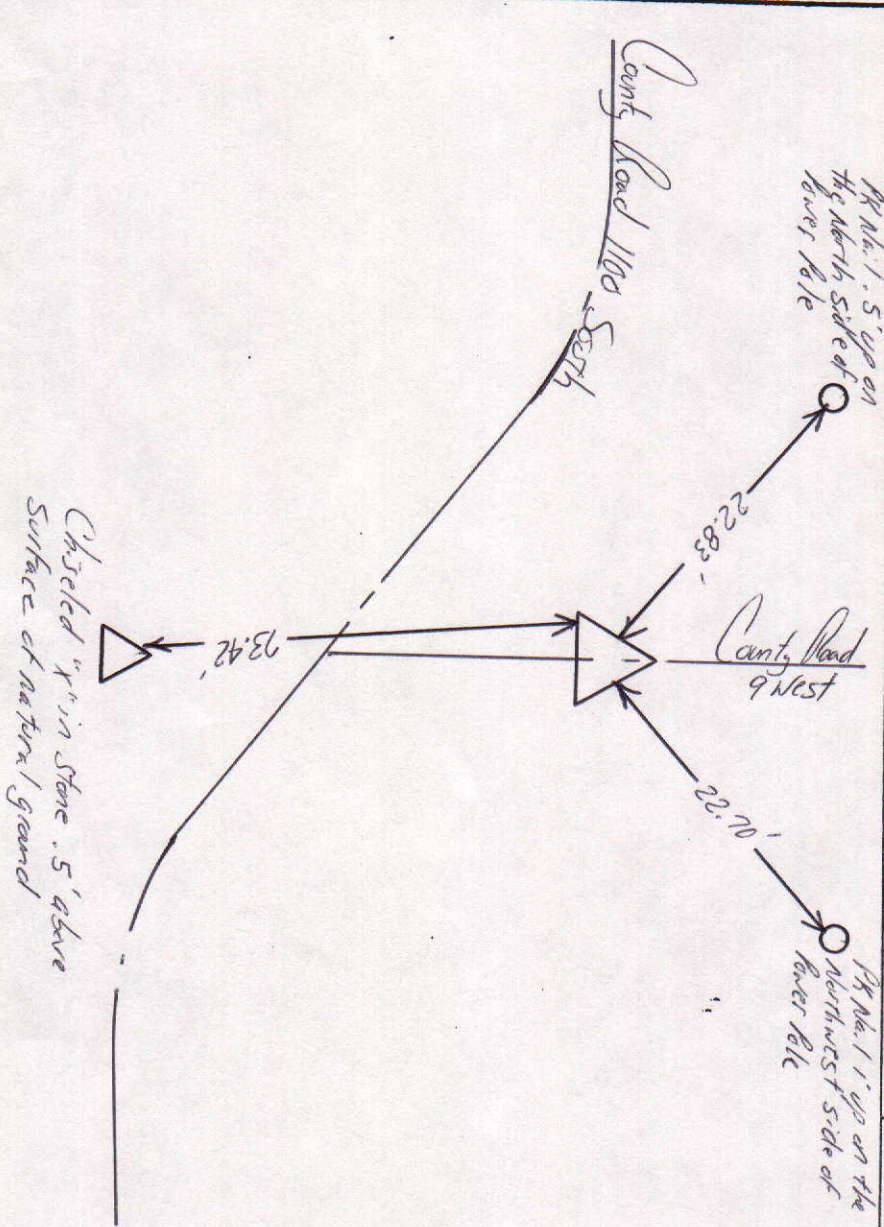


SCALE 1" = 40'

SHEET ___ OF ___ SHEETS


Tied by: CG: JB Date: 6/29/95
Drawn by: BAM Date: 8/9/95
Checked by: _____ Date: _____

DESCRIPTION OF MONUMENT
1" Iron Pipe flush with surface of asphalt road

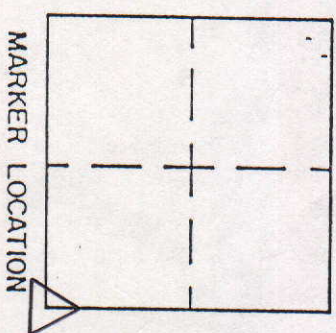

Approved: _____ Date: _____
COUNTY SURVEYOR


COUNTY SURVEYOR'S - SECTION CORNER TIES									
SECTION	TOWNSHIP	RANGE	BOOK	PAGE	ELEVATION	UC ZONE STATE PLANE COORD		LATITUDE	LONGITUDE
1	17	7				X =	Y =		

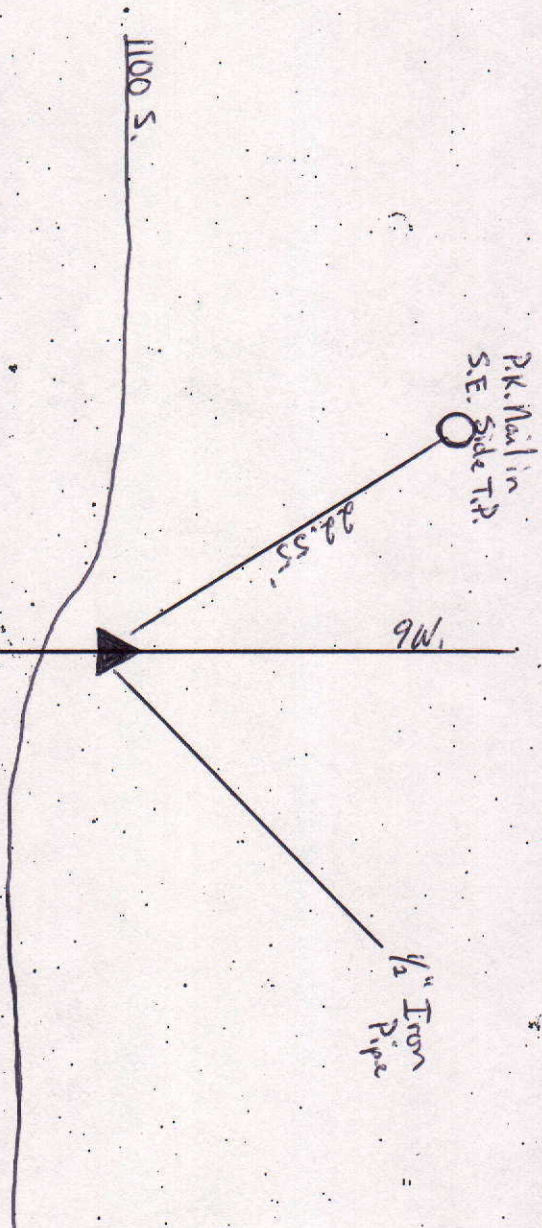

P.K. Nail in
North Side Wood
Corner Post

DESCRIPTION OF MONUMENT
1/2" Iron Pipe flush
w/ Asphalt Rd.

Tied by: M.C. R.W. Date: 5-29-03
 Drawn by: M.C. Date: 5-30-03
 Checked by: _____ Date: _____

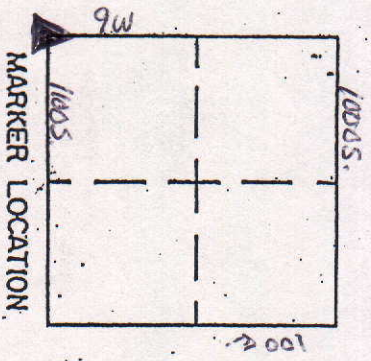

Approved: _____

Date: _____

COUNTY SURVEYOR'S - SECTION CORNER TIES

SECTION	TOWNSHIP	RANGE	BOOK	PAGE	ELEVATION	UC ZONE	STATE PLANE	COORD	LATITUDE	LONGITUDE
1	17N	7E	6	18A		X =		Y =		



NORTH
SCALE 1" = 40'

SHEET ___ OF ___ SHEETS

Tied by: LR: JB Date: 6/30/95



Drawn by: BAN Date: 8/14/95

Checked by: _____ Date: _____

DESCRIPTION OF MONUMENT

Iron pipe .05' below surface of asphalt road

MARKER LOCATION

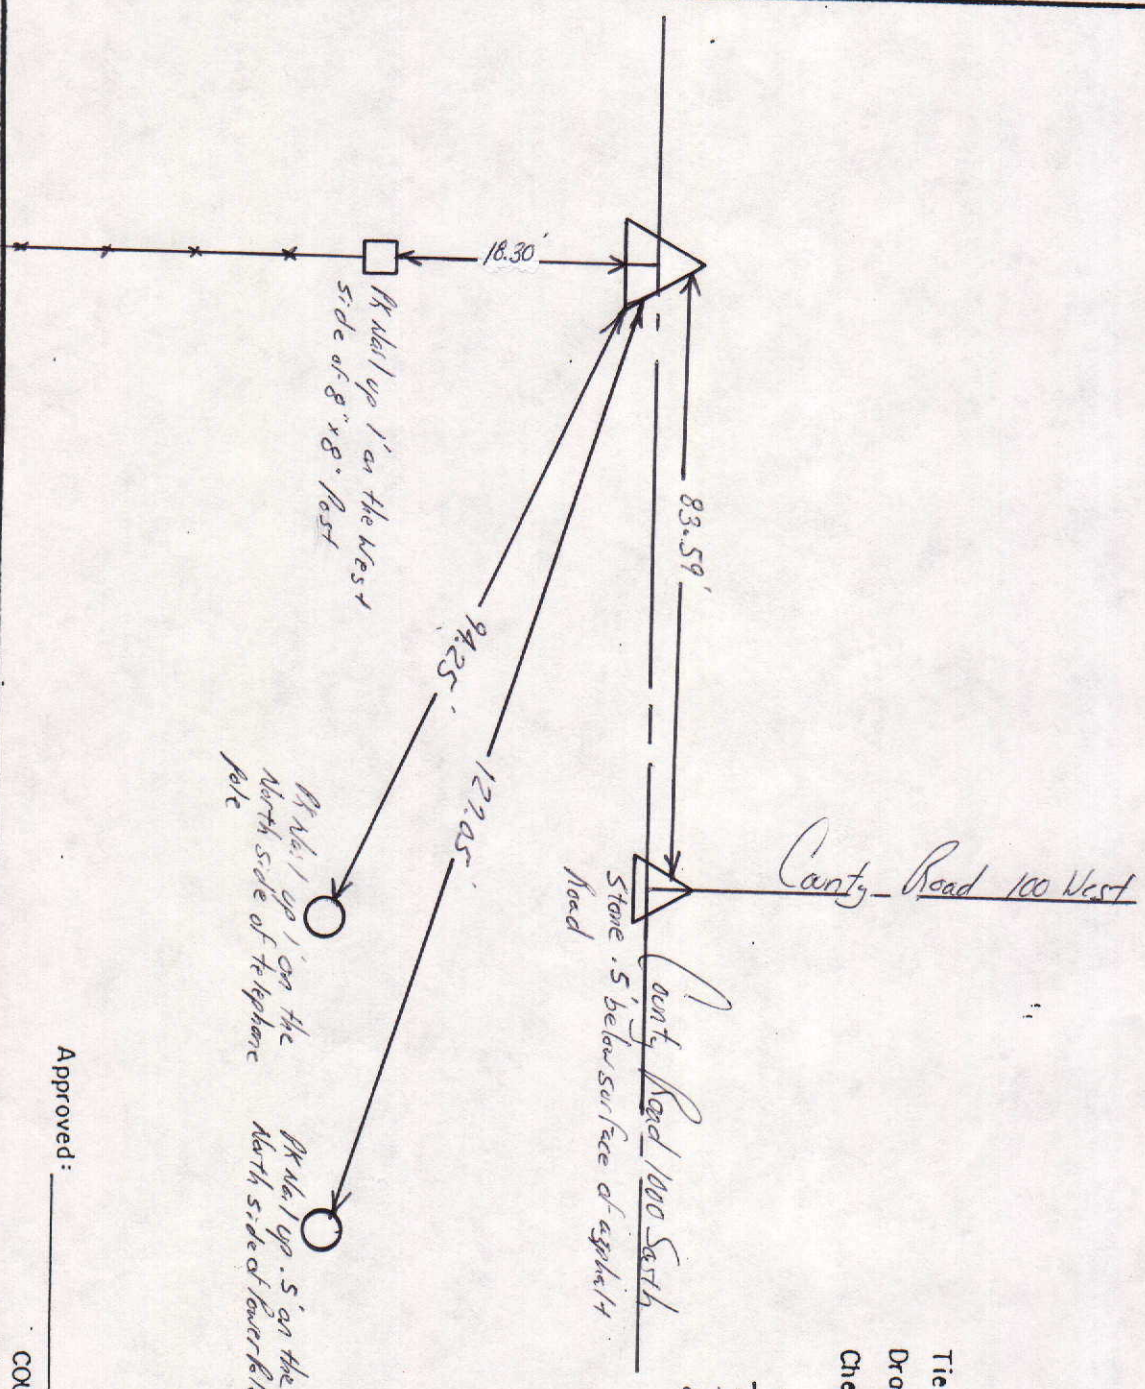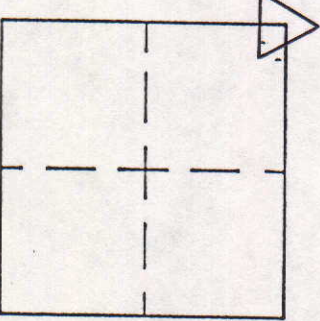

Approved: _____ Date: _____

COUNTY SURVEYOR

COUNTY SURVEYOR'S - SECTION CORNER TIES

SECTION	TOWNSHIP	RANGE	BOOK	PAGE	ELEVATION	UC ZONE STATE PLANE COORD	LATITUDE	LONGITUDE
1	17	7				X =	Y =	

corner of
angle iron
corner post

NORTH
SCALE 1" = 40'



SHEET ___ OF ___ SHEETS

Tied by: _____ Date: _____

Drawn by: BAN Date: 2-24-92

Checked by: _____ Date: _____

DESCRIPTION OF MONUMENT

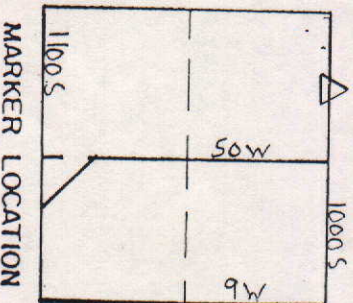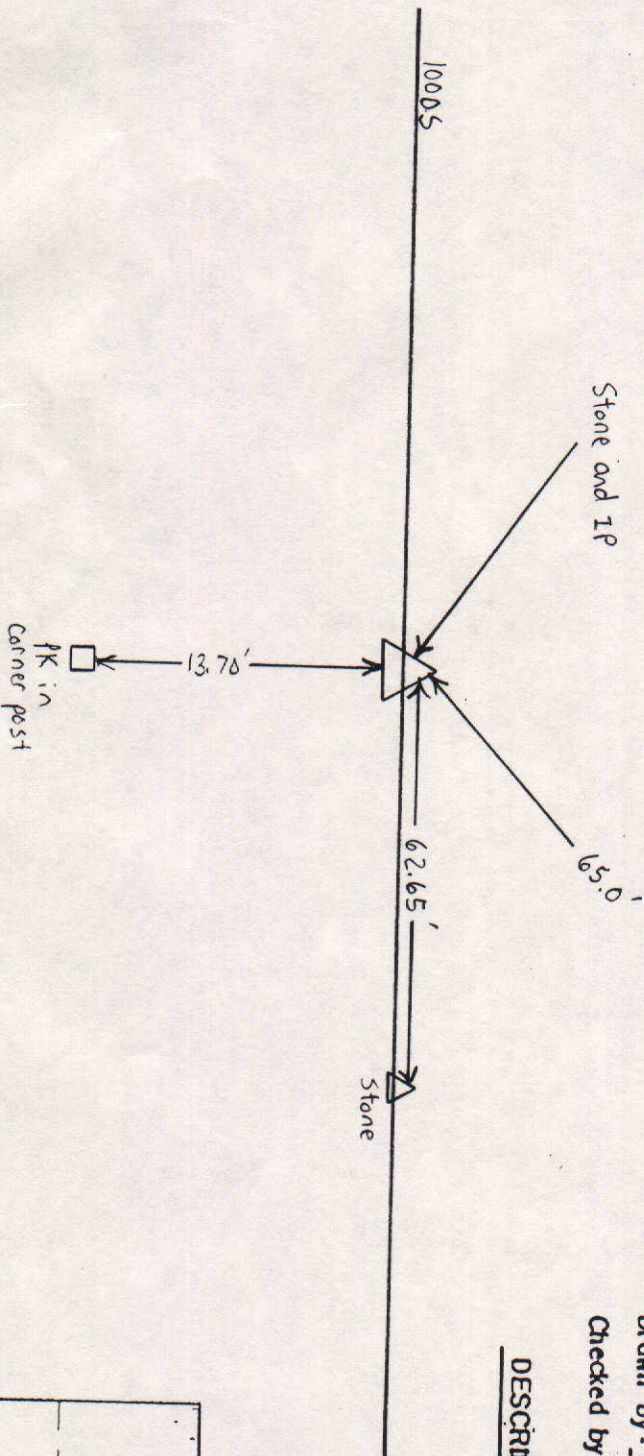

MARKER LOCATION

Approved: _____ Date: _____

COUNTY SURVEYOR


SECTION	TOWNSHIP	RANGE	BOOK	PAGE	ELEVATION	UC ZONE STATE PLANE COORD		LATITUDE	LONGITUDE
1	17N	7E	6	17A		X =	Y =		

SCALE 1" = 40'

Tied by: L.A. : JB Date: 6/30/95
 Drawn by: BAN Date: 8/12/95
 Checked by: _____ Date: _____

DESCRIPTION OF MONUMENT

Both pavements are well laid
Sinks flush with asphalt
road

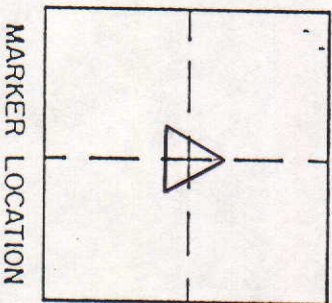


Approved: _____ Date: _____

COUNTY SURVEYOR

COUNTY SURVEYOR'S - SECTION CORNER TIES

SECTION	TOWNSHIP	RANGE	BOOK	PAGE	ELEVATION	UC ZONE	STATE PLANE	COORD	LATITUDE	LONGITUDE
1	17N	7E	6	17B		X =	Y =			

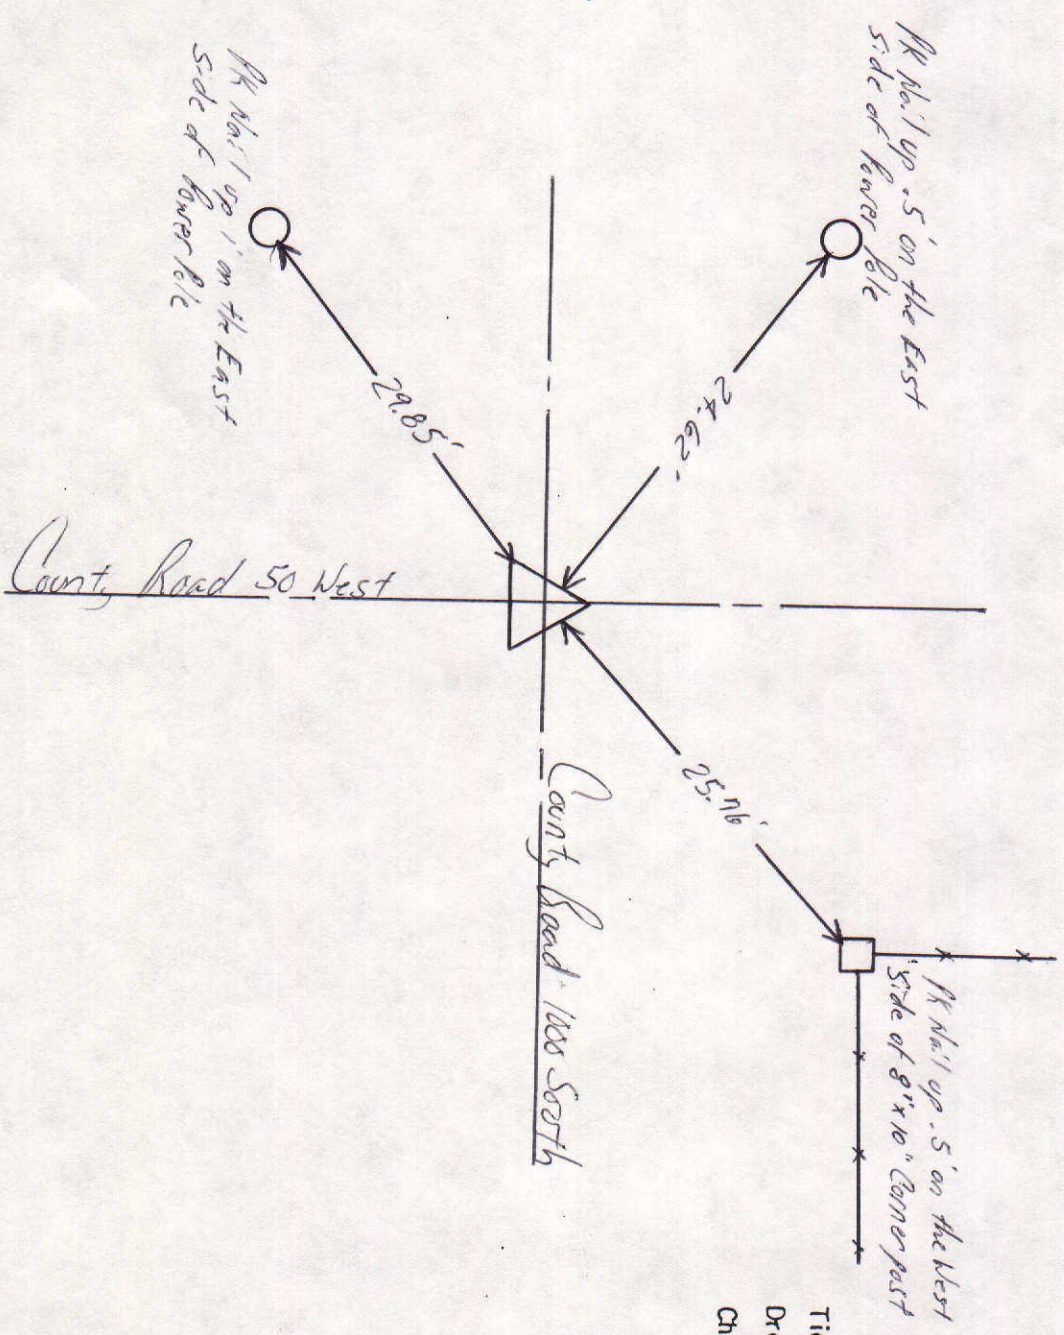


SCALE 1" = 40'

SHEET ___ OF ___ SHEETS

Tied by: L.P. JB Date: 6/30/95
Drawn by: BH Date: 8/14/95
Checked by: _____ Date: _____


DESCRIPTION OF MONUMENT
3/4" Iron Pipe Flush with Surface of asphalt Road

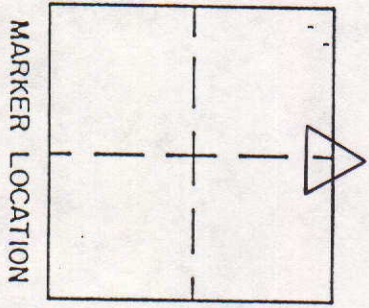

MARKER LOCATION

Approved: _____ Date: _____
COUNTY SURVEYOR

COUNTY SURVEYOR'S - SECTION CORNER TIES									
SECTION	TOWNSHIP	RANGE	BOOK	PAGE	ELEVATION	UC ZONE	STATE PLANE COORD	LATITUDE	LONGITUDE
1	17	7							
						X =	Y =		

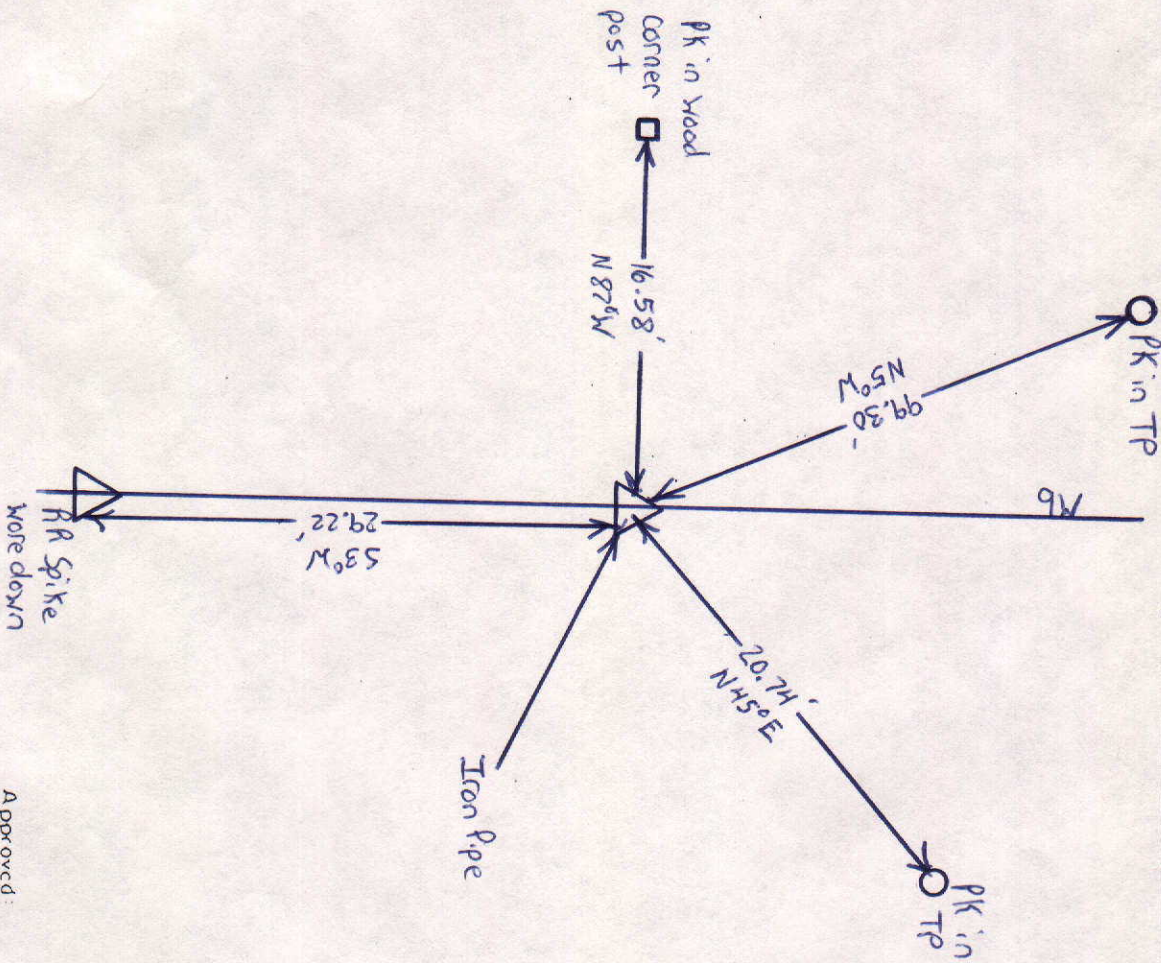


NORTH
SCALE 1" = 40'

SHEET ___ OF ___ SHEETS

Tied by: _____ Date: _____
 Drawn by: BAN Date: 3-16-92
 Checked by: BAN & DM Date: 4-7-93


DESCRIPTION OF MONUMENT

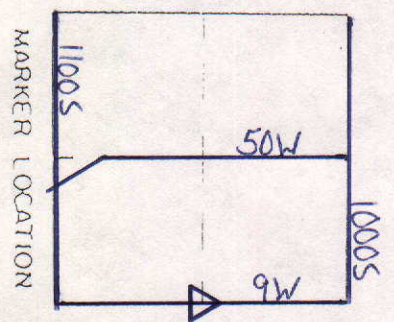

Approved: _____ Date: _____

COUNTY SURVEYOR

SEC. 1, TWP. 17, N. R. 7, E.

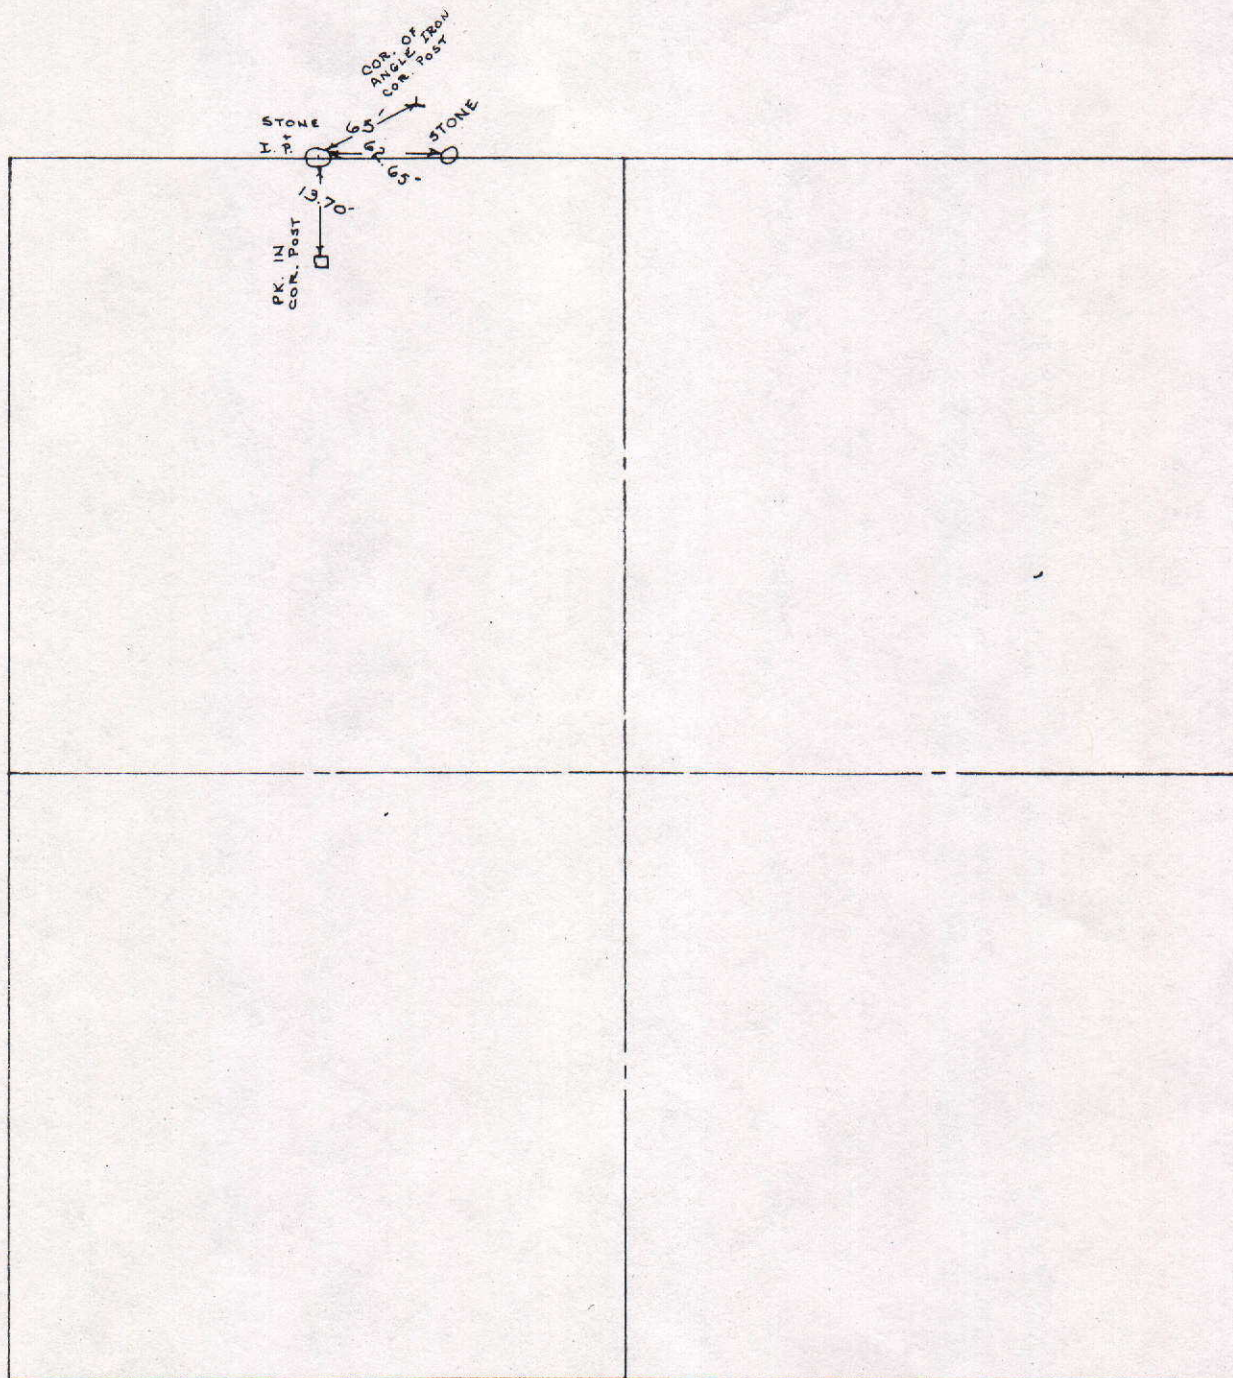

Township 17 North, Range 7 East, 2d Meridian, Indiana.

CHS. LKS.

East Boundary

North on the East side of Sec. 12.

25.72 A Elm 18 in. diam.

40.00 gr. Sec. Corner, Oak S. 23 E 30
Hickory N 42 W 34

71.81 A Beech 16 in. diam.

80.00 Set post corner to Sec 14 12

Lynn S 18 W 34

Oak 30 N 23 E 17

Land & timber as before

North on the East side of Sec. 1.

40.00 gr. Sec. corner, Beech 12 S 49 E 12

Hickory 18 N 35 E 10

79.66 Town corner - Land & timber as before.

Nov. 3rd 1819

North Boundary

met on a tree between T 17 & 18 R 7 E

On the South side of Sec 36.

10.00 A poplar 30 in. diam.

40.00 gr. Sec. corner, Beech 8 N 18 E 6,

do 5 N 48 W 3

49.00 A beech 14 in diam.

80.00 Set post corner to Sec^d 35 & 36

W. Oak 30 N 22 E 11

Beech 14 N 24 W. W.

West on the South side of Sec^d 35

17.94 A Beech 18 in. diam.

40.00 gr. Sec corner, Elm 18 S 77 W 23

Ash 10 N 82 E 23

56.00 A Beech 18 in. diam.

COUNTY SURVEYOR'S - SECTION CORNER TIES

SECTION	TOWNSHIP	RANGE	BOOK	PAGE	ELEVATION	UC ZONE	STATE PLANE COORD	LATITUDE	LONGITUDE
1	17N	7E	6	34		X =	Y =		



SCALE 1" = 40'



SHEET ___ OF ___ SHEETS

Tied by: CG:JB Date: 6/27/95
 Drawn by: BMM Date: 8/9/95
 Checked by: _____ Date: _____

DESCRIPTION OF MONUMENT

3/4" Iron Pipe Flush with surface of asphalt road

County Road 1100 South

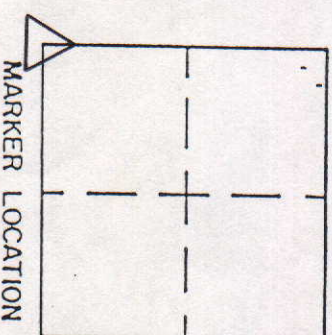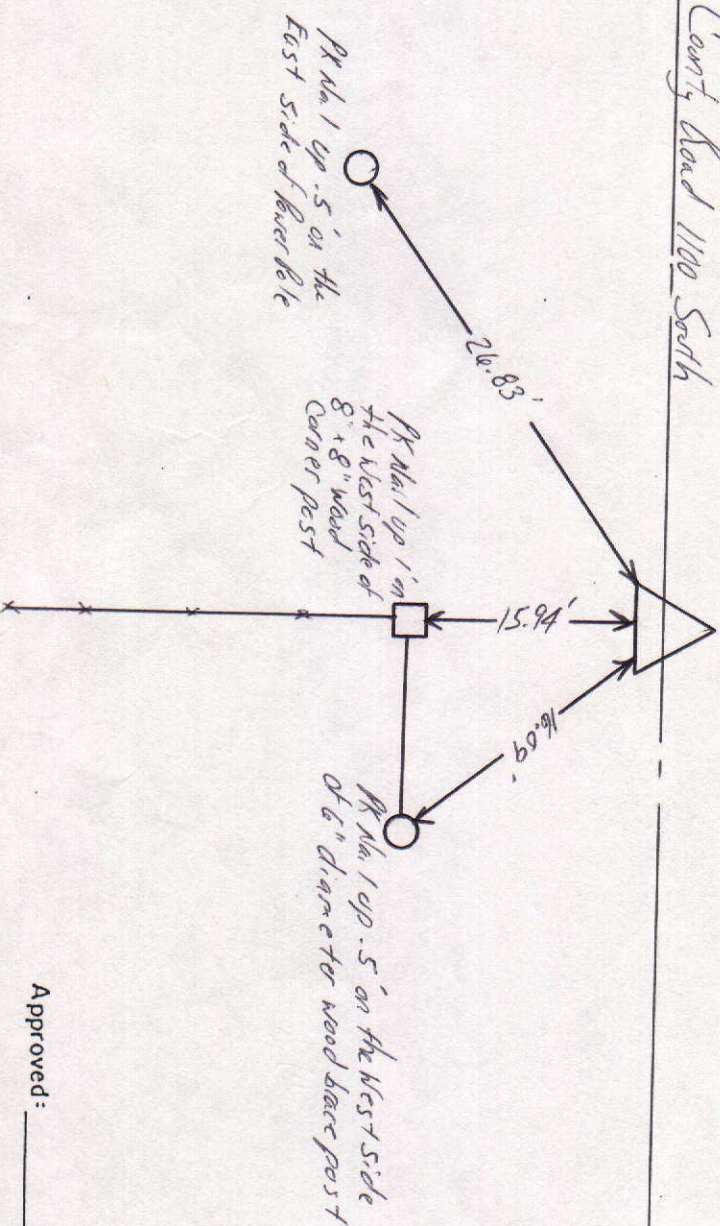

Approved: _____ Date: _____

COUNTY SURVEYOR