
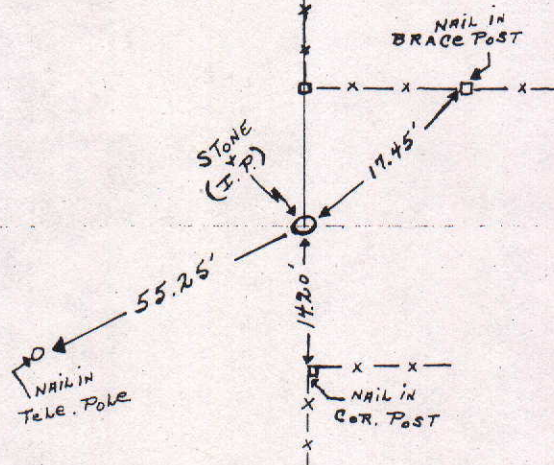
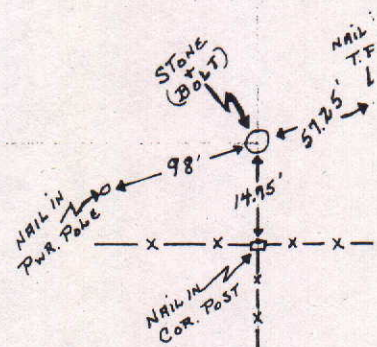
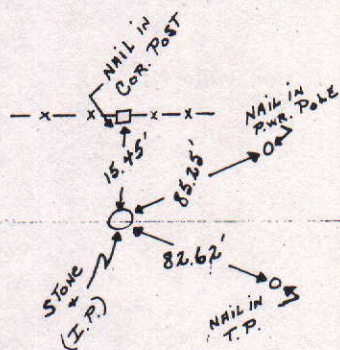


SEC. 27, TWP. 18 N, R. 7 E.

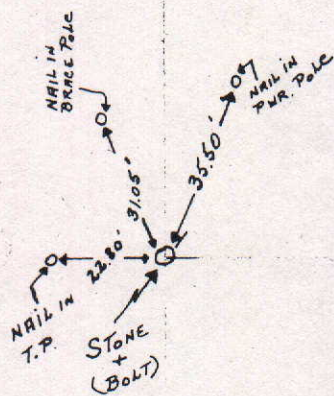

PEN 3

COUNTY SURVEYOR'S - SECTION CORNER TIES

SECTION	TOWNSHIP	RANGE	BOOK	PAGE	ELEVATION	UC ZONE	STATE PLANE COORD	LATITUDE	LONGITUDE
27	18N	7E					X=	Y=	



NORTH

SCALE 1" = 40'

SHEET ___ OF ___ SHEETS



Tied by: _____ Date: _____

Drawn by: L.P. Date: 12-8-94

Checked by: _____ Date: _____

DESCRIPTION OF MONUMENT

G.P.S. Monument in 8" Dia. Conc.
Flash with Pavement

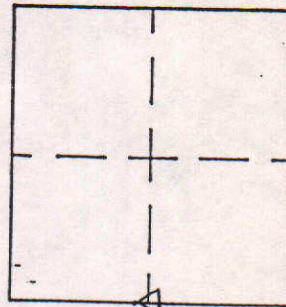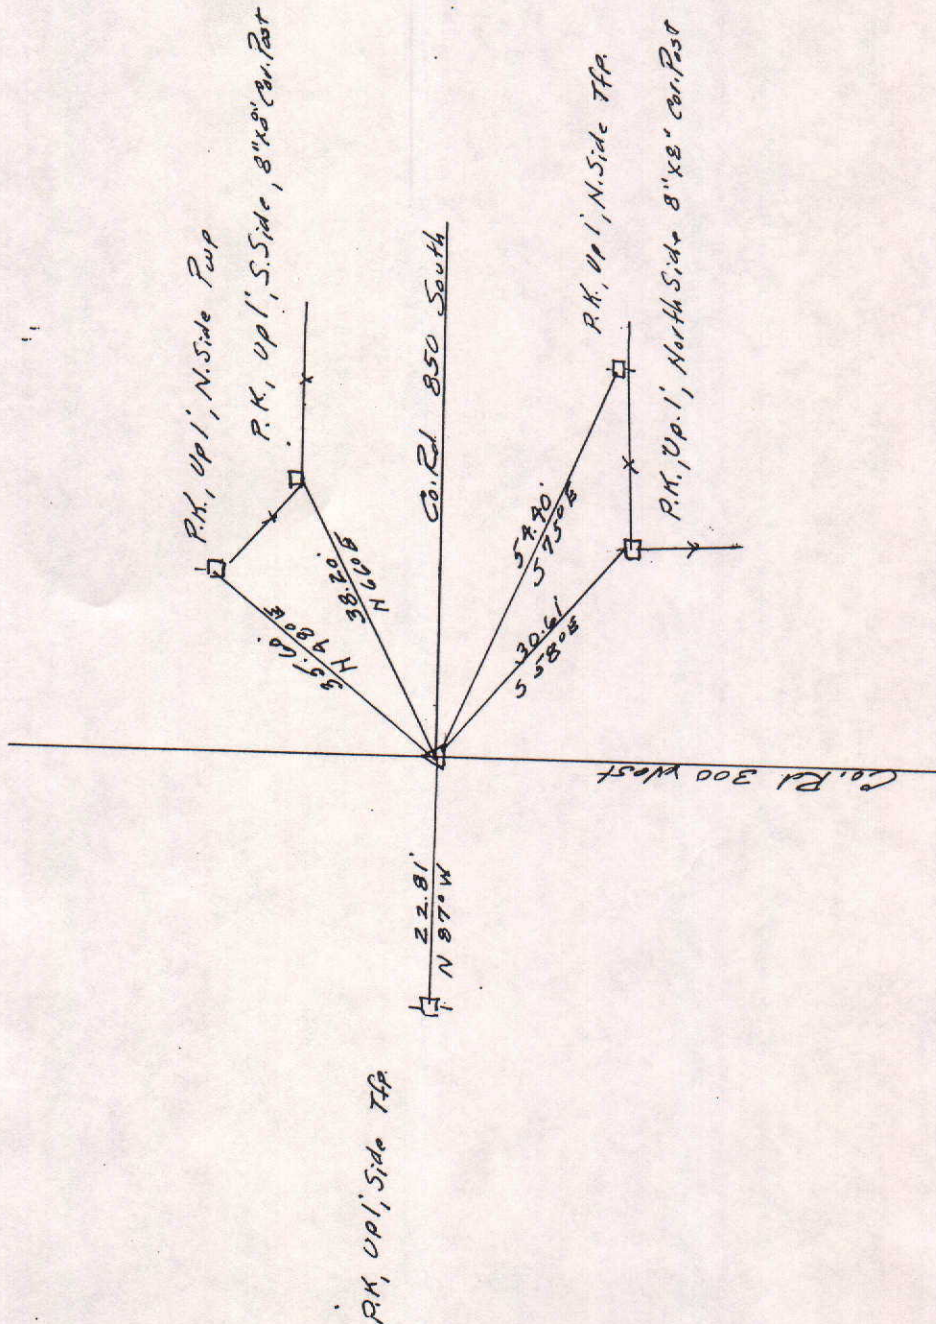

MARKER LOCATION

Approved: _____

Date: _____

COUNTY SURVEYOR

COUNTY SURVEYOR'S - SECTION CORNER TIES

SECTION	TOWNSHIP	RANGE	BOOK	PAGE	ELEVATION	UC ZONE	STATE PLANE COORD	LATITUDE	LONGITUDE
27	18N	7E	7	5A			X= Y=		

PK Nail 1' up 1" on the South West Side of Telephone pole

10"x10" USGS Benchmark in Concrete .5' above Surface of Natural ground



NORTH

SCALE 1" = 40'

SHEET ___ OF ___ SHEETS

Tied by: LP: JB Date: 7/10/95

Drawn by: BAW Date: 8/14/95


Checked by: _____ Date: _____

DESCRIPTION OF MONUMENT

1" Square Iron Rod 1" below
4" x 4" Square Casting 1" below
Surface of asphalt Road

County Road 900 South

County Road 300 West

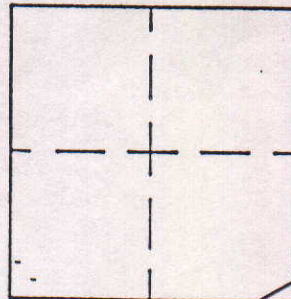

MARKER LOCATION


Approved: _____

Date: _____

COUNTY SURVEYOR

COUNTY SURVEYOR'S - SECTION CORNER TIES

SECTION	TOWNSHIP	RANGE	BOOK	PAGE	ELEVATION	UC ZONE	STATE PLANE	COORD	LATITUDE	LONGITUDE
27	18N	7E	5	12B				X=	Y=	

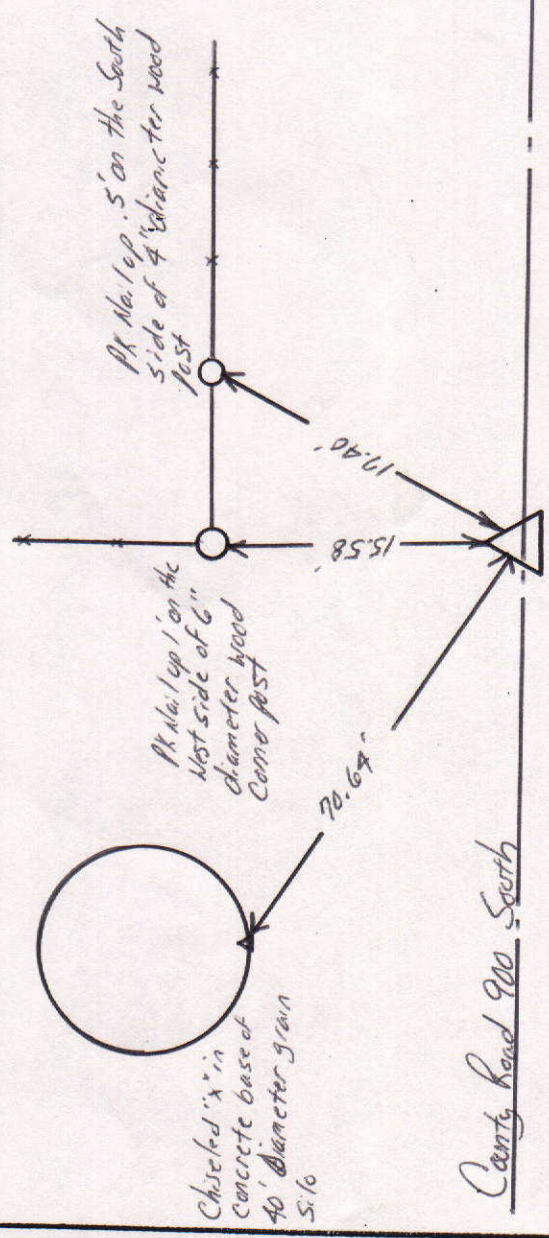

NORTH

SCALE 1" = 40'

SHEET ___ OF ___ SHEETS


Tied by: LP: JB Date: 7/10/95

Drawn by: BAN Date: 8/7/95

Checked by: _____ Date: _____

DESCRIPTION OF MONUMENT

1" Iron Pipe down .2' below surface of asphalt road

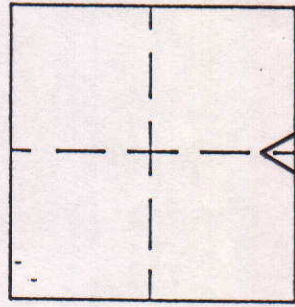

MARKER LOCATION


Approved: _____

Date: _____

COUNTY SURVEYOR

COUNTY SURVEYOR'S - SECTION CORNER TIES

SECTION	TOWNSHIP	RANGE	BOOK	PAGE	ELEVATION	UC ZONE	STATE PLANE COORD	LATITUDE	LONGITUDE
27	18N	7E	7	13B			X=	Y=	

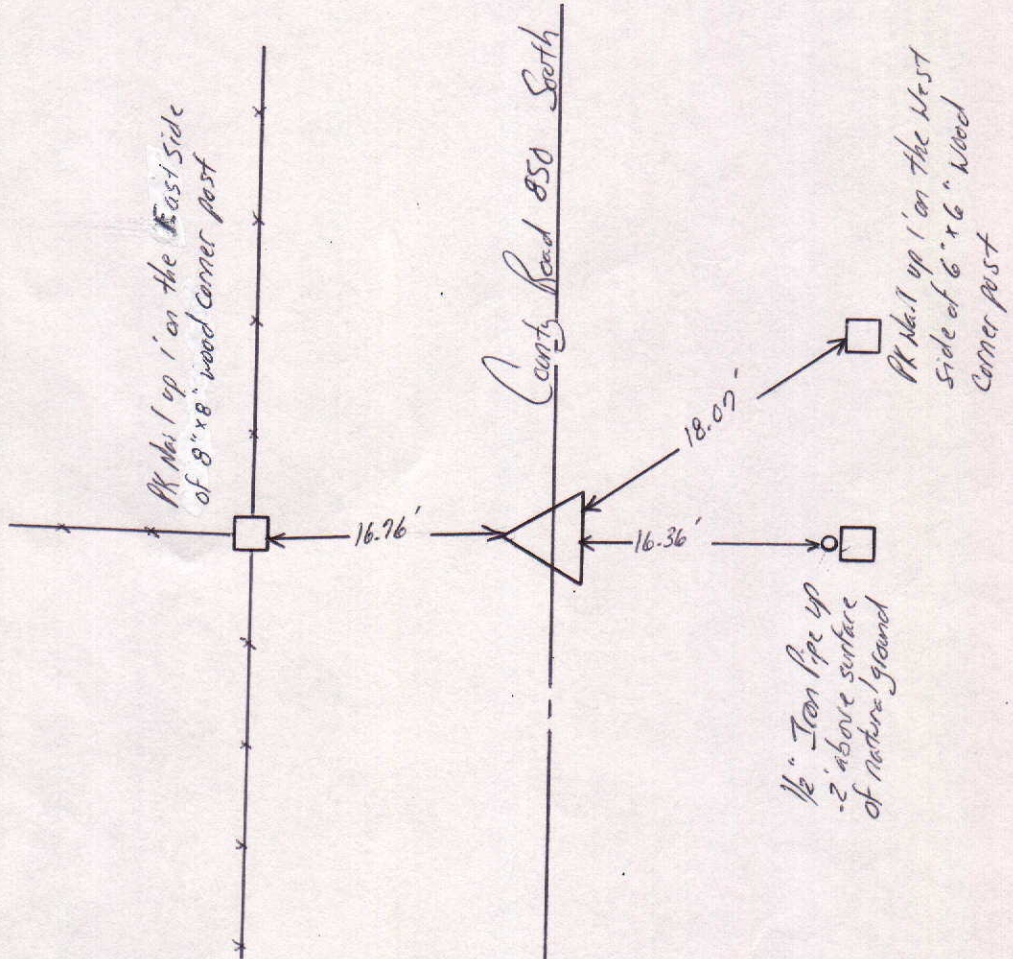

NORTH


SCALE 1" = 40'

SHEET ___ OF ___ SHEETS

Tied by: LP:JB Date: 7/13/95
 Drawn by: Bhal Date: 8/21/95
 Checked by: _____ Date: _____

DESCRIPTION OF MONUMENT

PK Spike flush with surface of asphalt Road

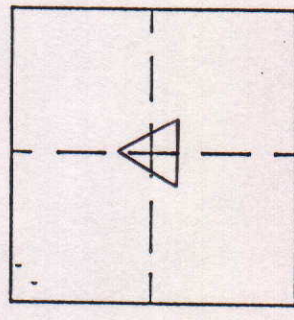

MARKER LOCATION

Approved: _____ Date: _____
 COUNTY SURVEYOR

COUNTY SURVEYOR'S - SECTION CORNER TIES

SECTION	TOWNSHIP	RANGE	BOOK	PAGE	ELEVATION	UC ZONE	STATE PLANE COORD	LATITUDE	LONGITUDE
27	18	7					X= Y=		





NORTH

SCALE 1"=40'

SHEET ___ OF ___ SHEETS

Tied by: _____ Date: _____
 Drawn by: J.S. Date: 7-24-92
 Checked by: _____ Date: _____

DESCRIPTION OF MONUMENT

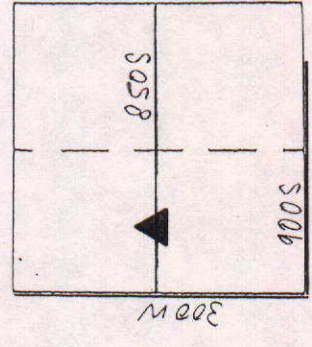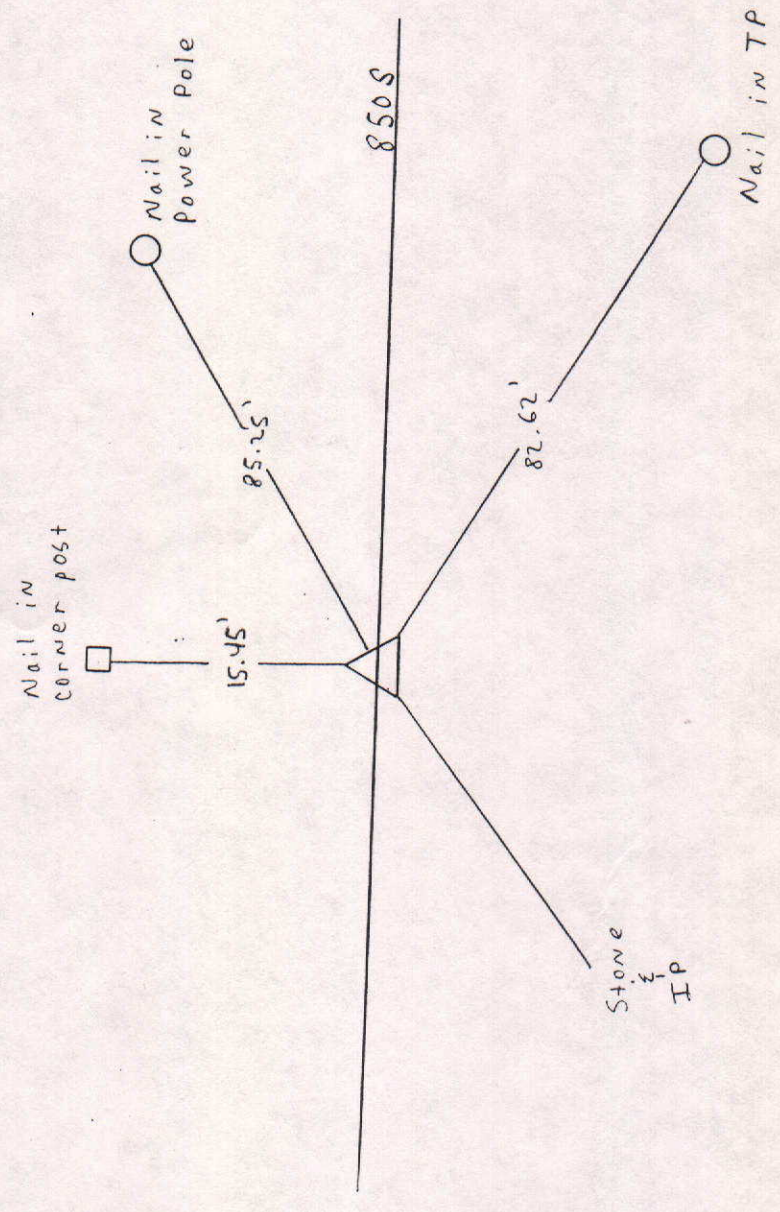

MARKER LOCATION

Approved _____ Date: _____
 COUNTY SURVEYOR

COUNTY SURVEYOR'S - SECTION CORNER TIES

SECTION	TOWNSHIP	RANGE	BOOK	PAGE	ELEVATION	UC ZONE	STATE PLANE	COORD	LATITUDE	LONGITUDE
27	18	7				X=	Y=			





NORTH

SCALE 1" = 40'

SHEET ___ OF ___ SHEETS

Tied by: _____ Date: _____
 Drawn by: J.S. _____ Date: 7-23-92
 Checked by: _____ Date: _____

DESCRIPTION OF MONUMENT

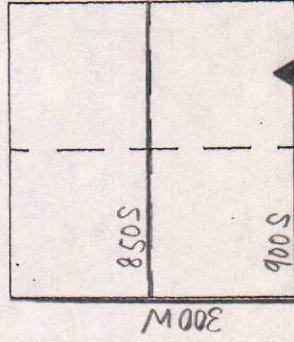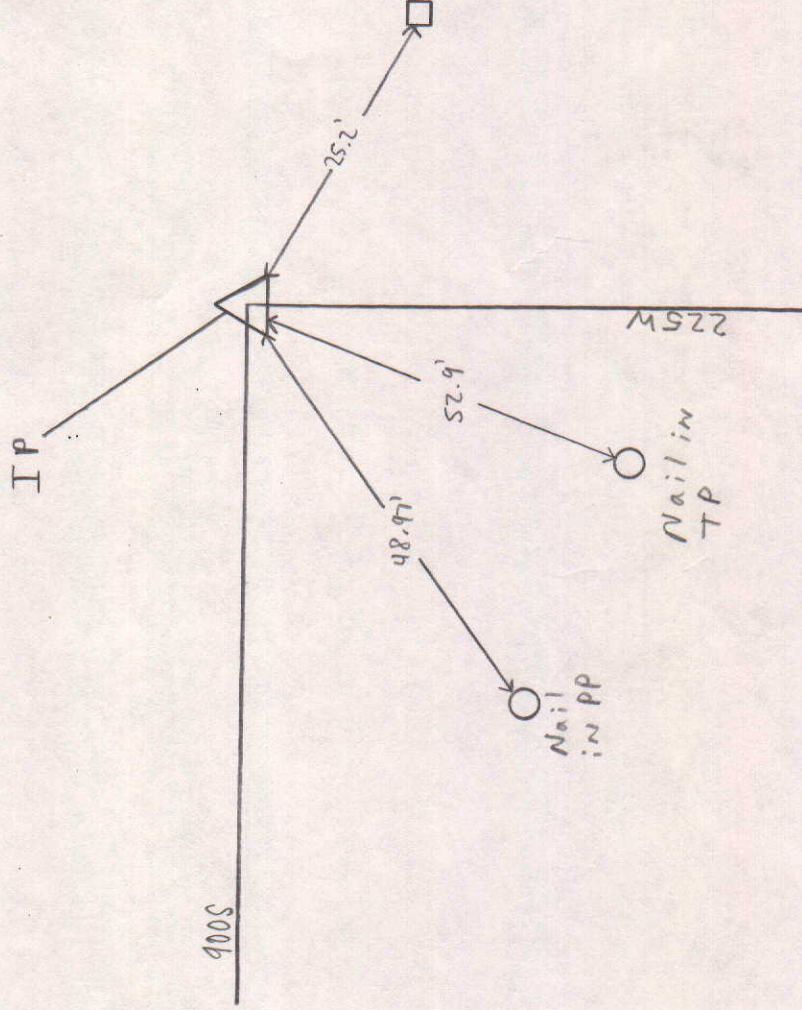

MARKER LOCATION

Approved _____ Date: _____

COUNTY SURVEYOR