


SEC. 23, TWP. 19N, R. 6 E.

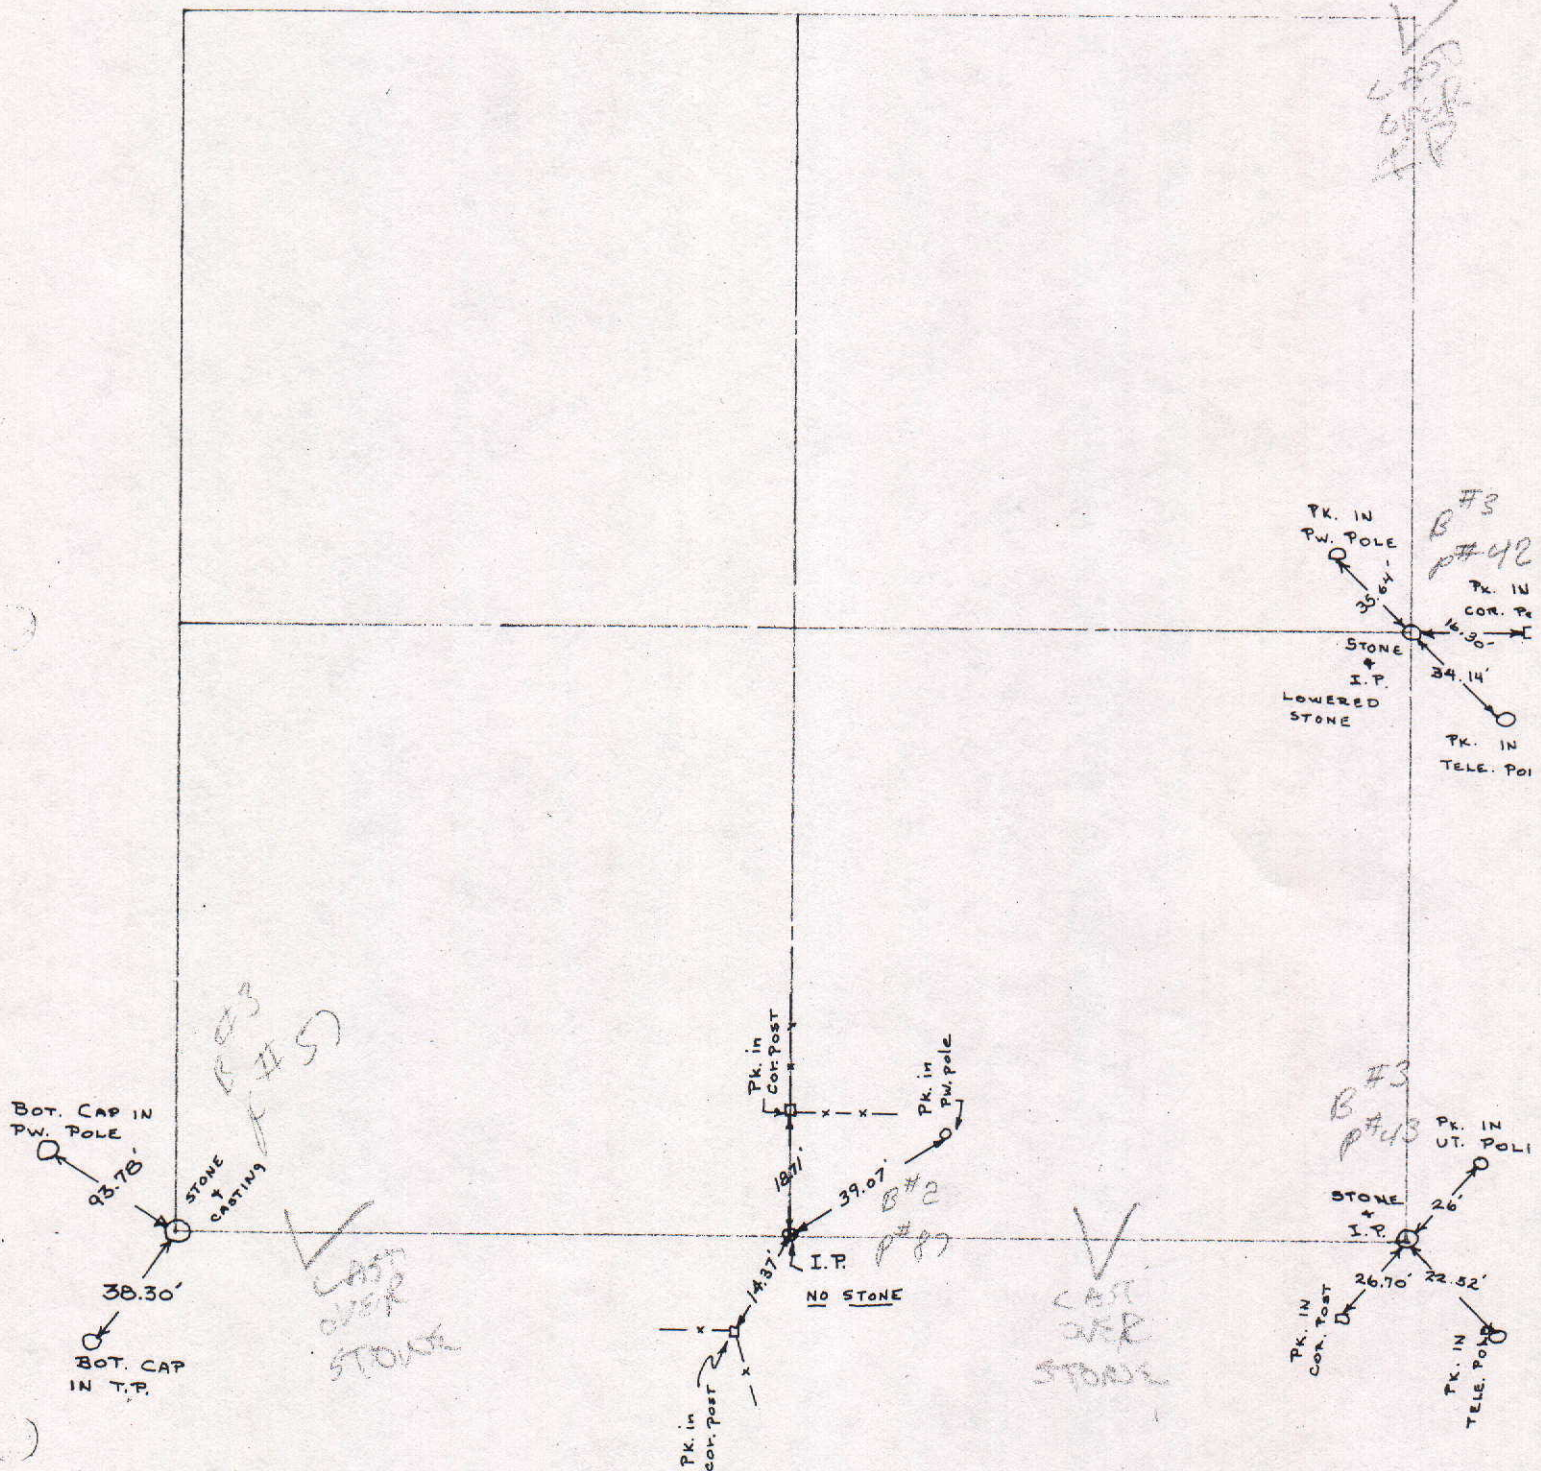

COUNTY SURVEYOR'S - SECTION CORNER TIES

SECTION	TOWNSHIP	RANGE	BOOK	PAGE	ELEVATION	UC ZONE	STATE PLANE COORD	LATITUDE	LONGITUDE
23	19	6					X= Y=		




NAIL/c
PK IN P.P.

178
505

200 S.


R.R. Spike

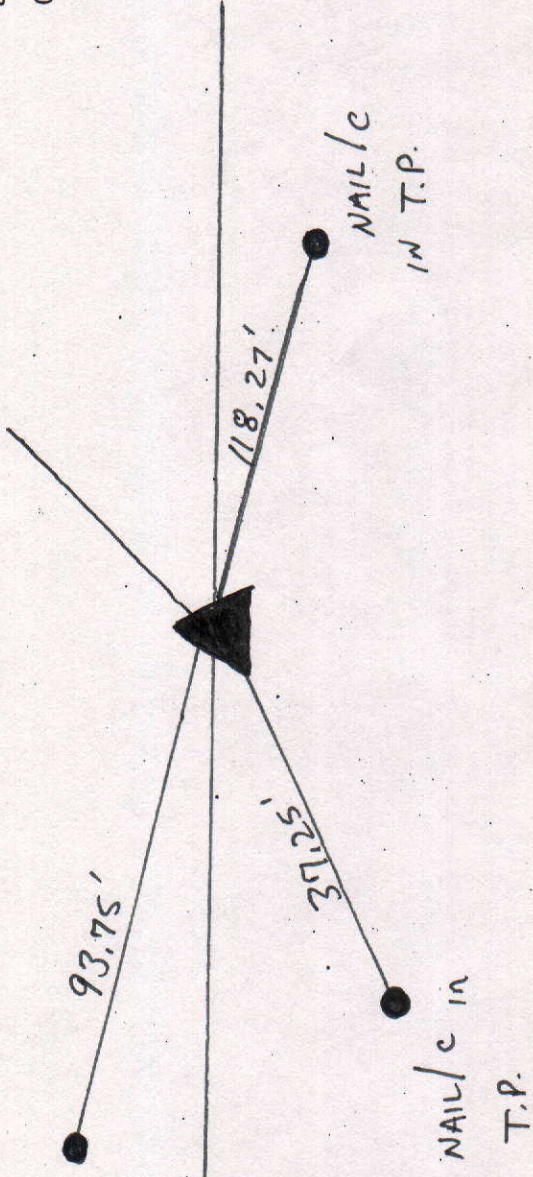

Tied by: ST. HUBBARD Date: 10/4/04
Drawn by: RW Date: 10/19/04
Checked by: Date:

DESCRIPTION OF MONUMENT

Railroad Spike in Concrete
flush w/ Asphalt Road

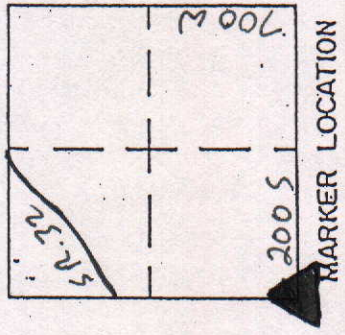

Approved: Date:

COUNTY SURVEYOR'S - SECTION CORNER TIES

SECTION	TOWNSHIP	RANGE	BOOK	PAGE	ELEVATION	UC ZONE	STATE PLANE	COORD	LATITUDE	LONGITUDE
23	19N	6E	11	14A				X=		
								Y=		




Pl Nail up 1' on the West
Side of 12" diameter corner post

Pl Nail up 1.5' on the East
Side of 8" diameter corner post

Chiseled "x" in tip of 1'x12"
Concrete headwall


Chiseled "x" in the West End
of 1'x12" Concrete headwall

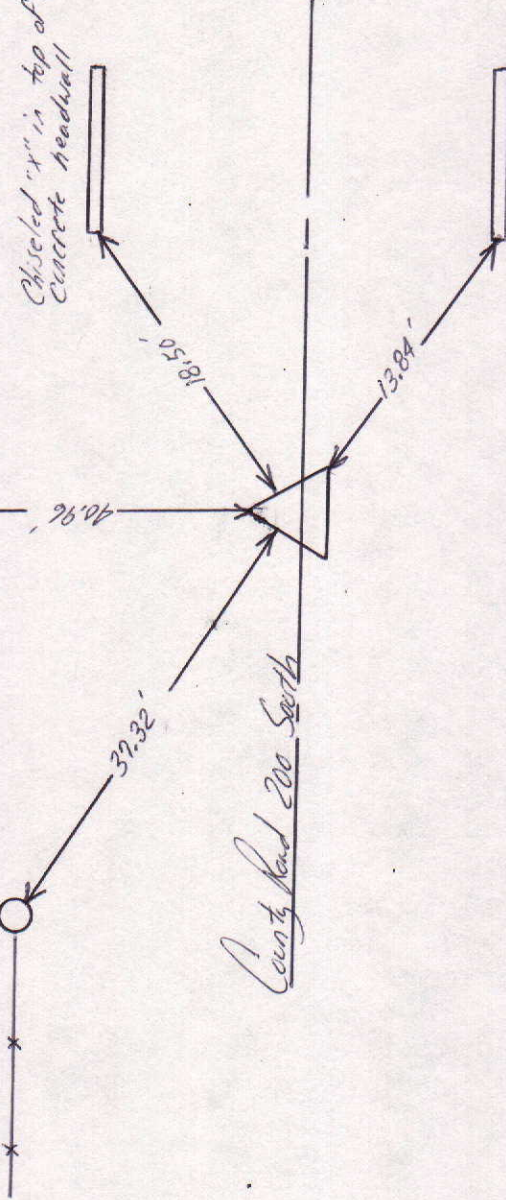

Tied by: LP: JB Date: 8/21/95
 Drawn by: AWL Date: 10/3/95
 Checked by: _____ Date: _____

DESCRIPTION OF MONUMENT

RR Spike in concrete .2' below
surface of asphalt Road

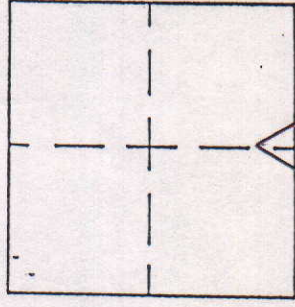

MARKER LOCATION

Approved: _____

Date: _____

COUNTY SURVEYOR

COUNTY SURVEYOR'S - SECTION CORNER TIES

SECTION	TOWNSHIP	RANGE	BOOK	PAGE	ELEVATION	UC ZONE	STATE PLANE COORD	LATITUDE	LONGITUDE
23	19N	6E					X= Y=		



NORTH

SCALE 1" = 40'



SHEET ___ OF ___ SHEETS

Tied by: K.C. & BAN Date: 12-5-90

Drawn by: BAN Date: 1-29-92

Checked by: _____ Date: _____

DESCRIPTION OF MONUMENT

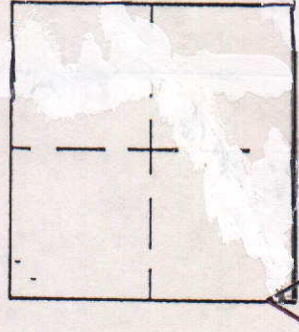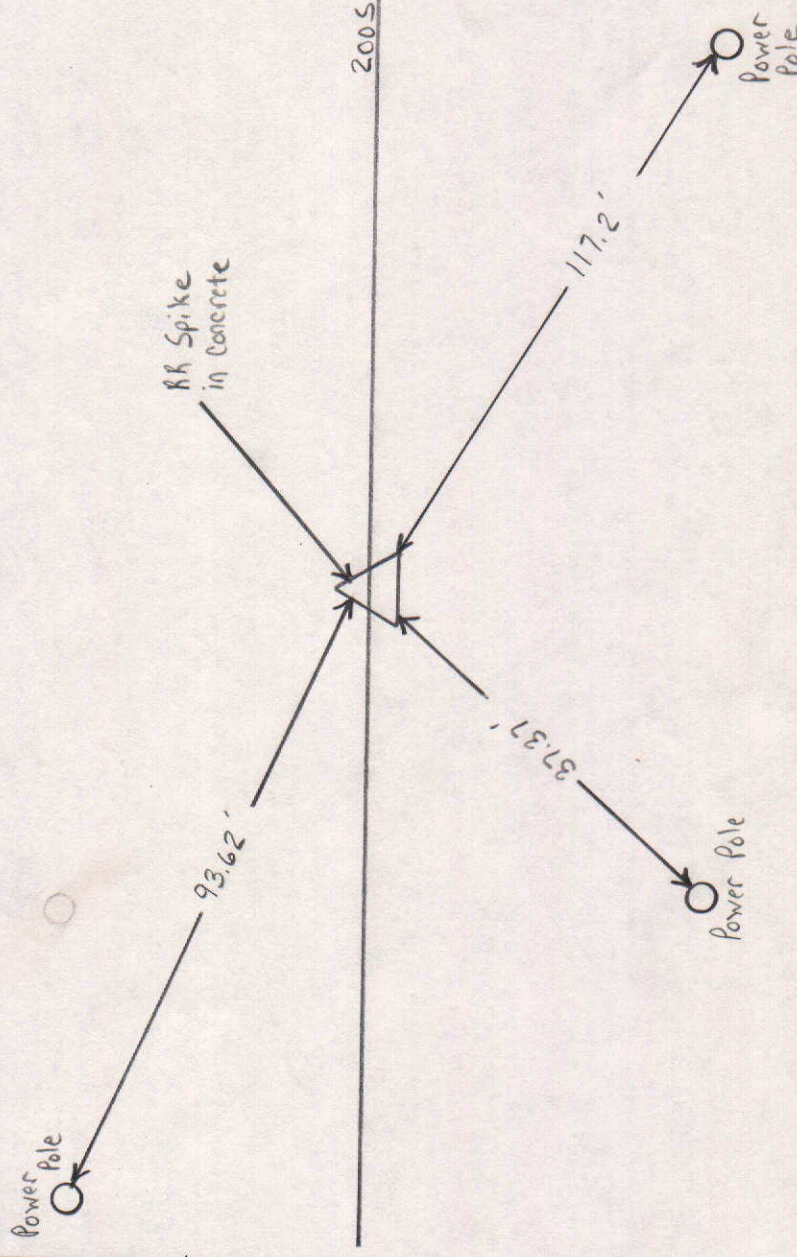

MARKER LOCATION

Approved: _____

Date: _____

COUNTY SURVEYOR