

COUNTY SURVEYOR'S - SECTION CORNER TIES



SECTION	TOWNSHIP	RANGE	BOOK	PAGE	ELEVATION	UC ZONE	STATE PLANE COORD	LATITUDE	LONGITUDE
23	22	8				X=	Y=		



NORTH
SCALE 1" = 40'
SHEET ___ OF ___ SHEETS

Tied by: _____ Date: _____
Drawn by: D.M.C. Date: 5-3-93
Checked by: _____ Date: _____

DESCRIPTION OF MONUMENT

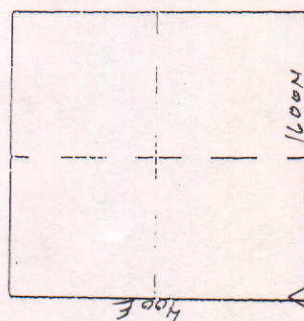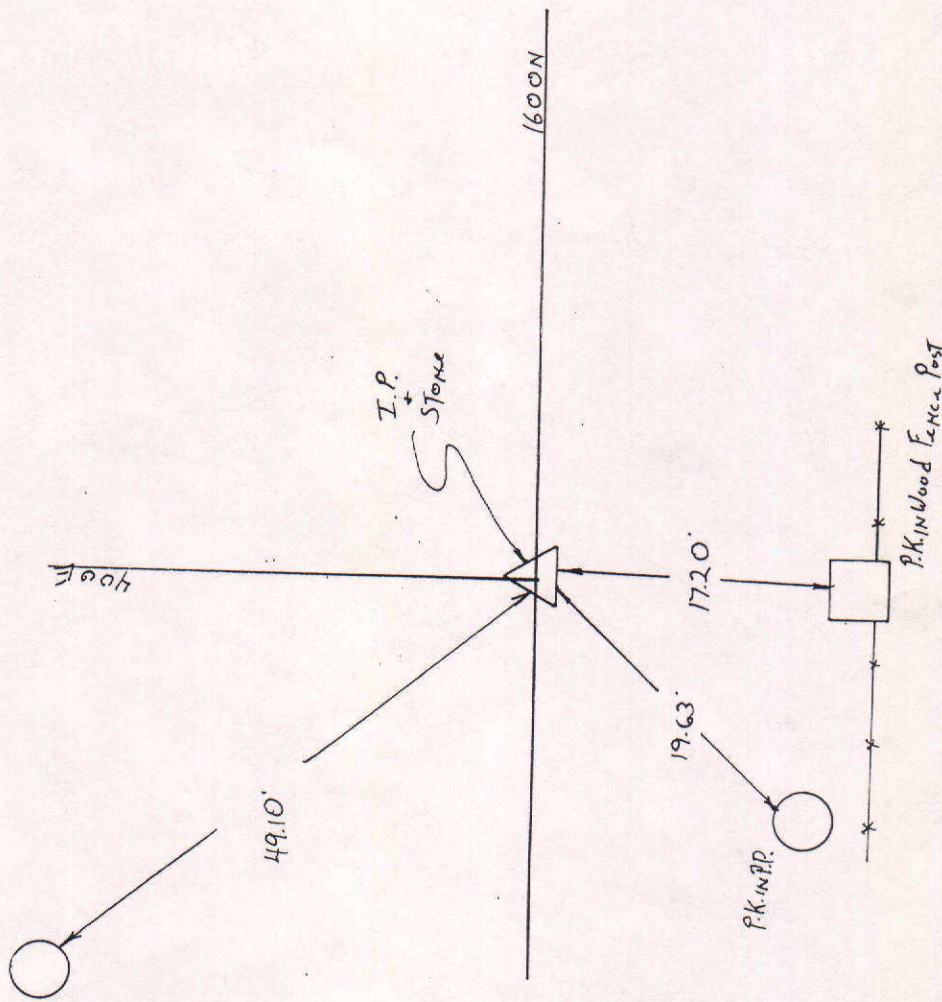

MARKER LOCATION

Approved _____ Date: _____
COUNTY SURVEYOR

COUNTY SURVEYOR'S - SECTION CORNER TIES

SECTION	TOWNSHIP	RANGE	BOOK	PAGE	ELEVATION	UC ZONE	STATE PLANE COORD	LATITUDE	LONGITUDE
23	22	8					X = Y =		





NORTH

SCALE 1" = 40'

SHEET ___ OF ___ SHEETS

Tied by: _____ Date: _____
 Drawn by: D.M.C. Date: 4-26-93
 Checked by: _____ Date: _____

DESCRIPTION OF MONUMENT

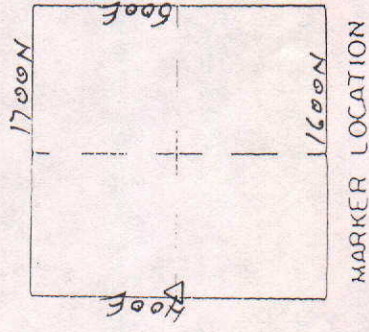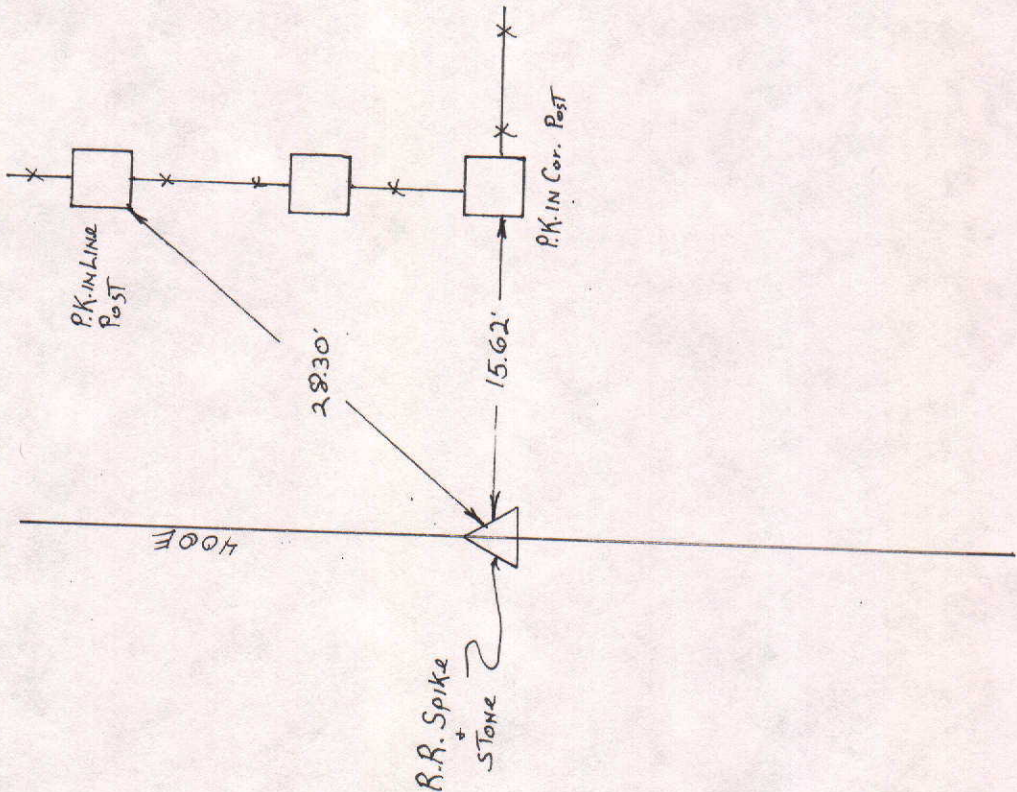

MARKER LOCATION

Approved _____ Date: _____
 COUNTY SURVEYOR

COUNTY SURVEYOR'S - SECTION CORNER TIES

SECTION	TOWNSHIP	RANGE	BOOK	PAGE	ELEVATION	UC ZONE	STATE PLANE COORD	LATITUDE	LONGITUDE
23	22	8					X= Y=		




NORTH

SCALE 1" = 40'

SHEET ___ OF ___ SHEETS

Tied by: _____ Date: _____
 Drawn by: J.S. Date: 8-6-93
 Checked by: _____ Date: _____

DESCRIPTION OF MONUMENT

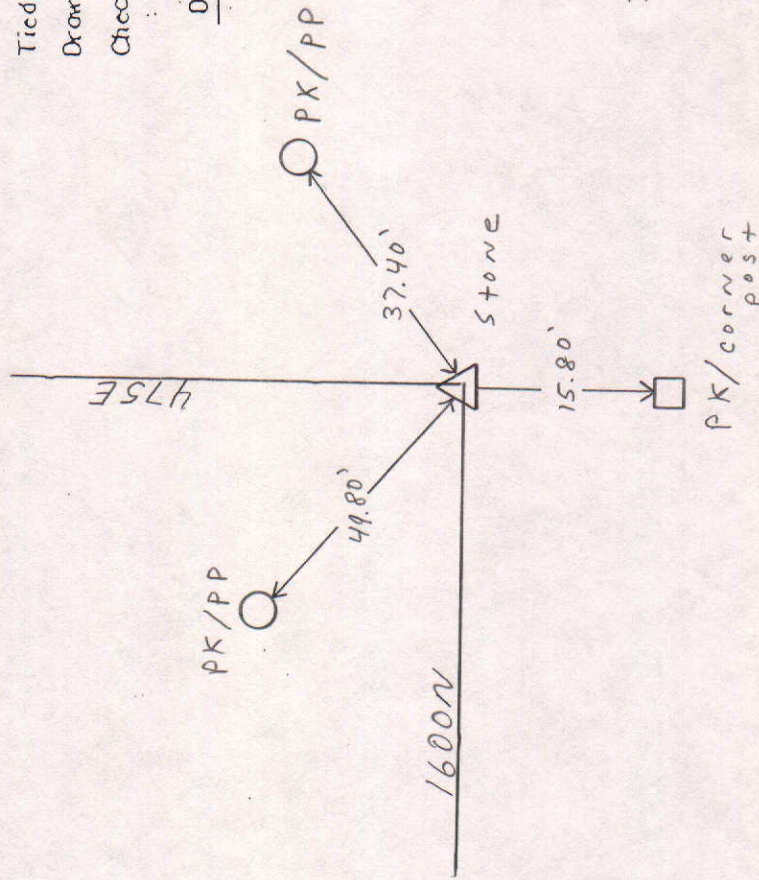

Approved: _____ Date: _____
 COUNTY SURVEYOR

COUNTY SURVEYOR'S - SECTION CORNER TIES

SECTION	TOWNSHIP	RANGE	BOOK	PAGE	ELEVATION	UC ZONE	STATE PLANE COORD	LATITUDE	LONGITUDE
23	22	8					X=		
							Y=		





NORTH

SCALE 1" = 40'

SHEET ___ OF ___ SHEETS

Tied by: _____ Date: _____
 Drawn by: J.S. Date: 8-6-93
 Checked by: _____ Date: _____

DESCRIPTION OF MONUMENT

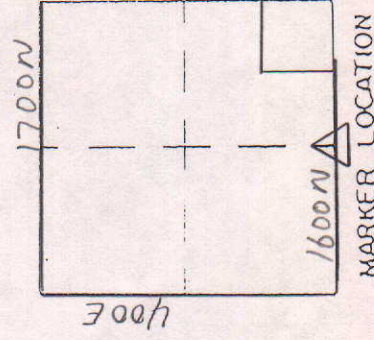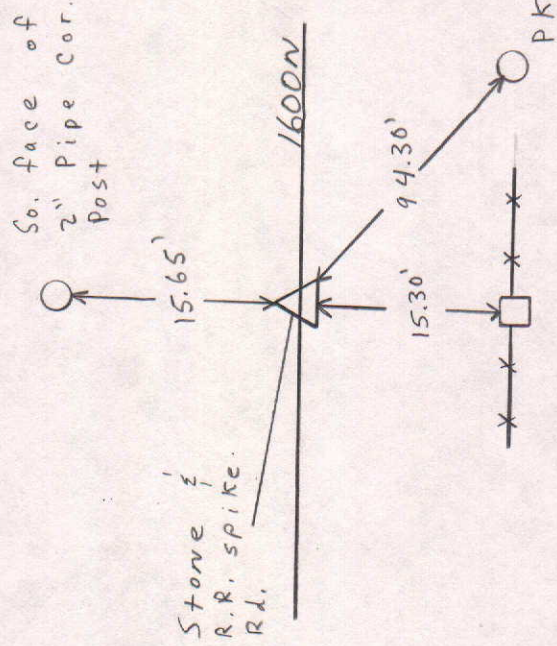

Approved: _____ Date: _____
 COUNTY SURVEYOR