

[illegible]

COUNTY SURVEYOR'S - SECTION CORNER TIES

SECTION	TOWNSHIP	RANGE	BOOK	PAGE	ELEVATION	UC ZONE	STATE PLANE COORD	LATITUDE	LONGITUDE
5	19	7					X= Y=		





NORTH

SCALE 1" = 40'

SHEET ___ OF ___ SHEETS

Tied by: _____ Date: _____
 Drawn by: BAN Date: 3-22-93
 Checked by: _____ Date: _____

DESCRIPTION OF MONUMENT

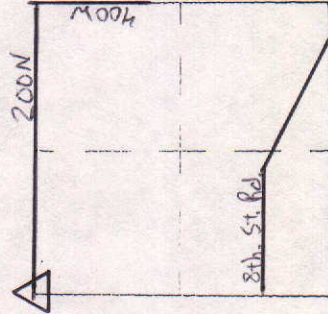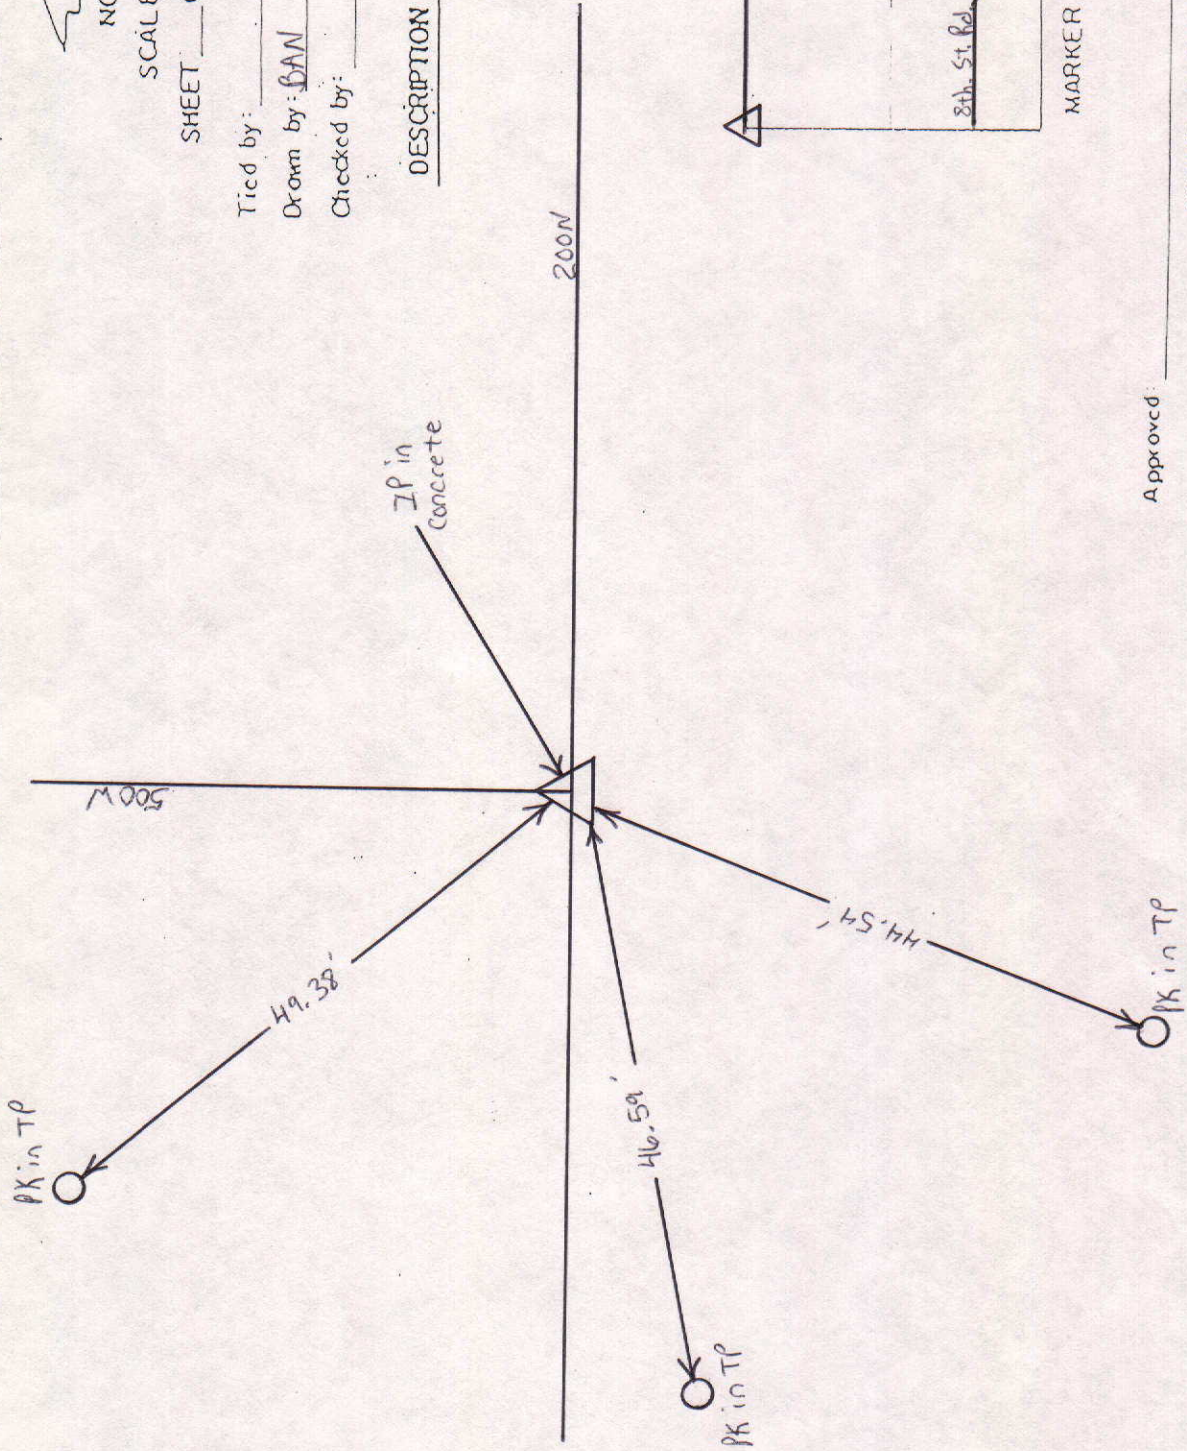

MARKER LOCATION

Approved: _____ Date: _____

COUNTY SURVEYOR

COUNTY SURVEYOR'S - SECTION CORNER TIES

SECTION	TOWNSHIP	RANGE	BOOK	PAGE	ELEVATION	UC ZONE	STATE PLANE COORD	LATITUDE	LONGITUDE
5	19	7					X= Y=		

P.K. Nail 1' up on
East Side of T.P.



Tied by: RW/MC Date: 8-26-02
 Drawn by: RW Date: 8-29-02
 Checked by: _____ Date: _____

DESCRIPTION OF MONUMENT
P.K. Nail Flush w/ Surface
of Asphalt Road

8th St. Rd.

91.50'


P.K. Nail 1' up on
North side of
Pole

62.17'

P.K. Nail 1' up
on N.W. SIDE
OF P.P.

P.K. Nail Flush
w/ Surface of
Asphalt Road

500 West

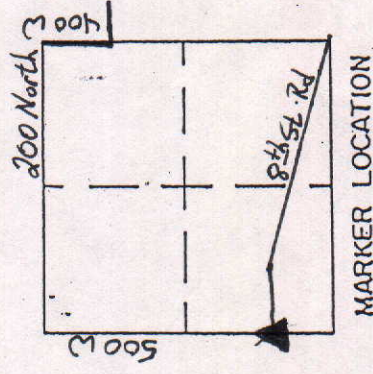

MARKER LOCATION


Approved: _____

Date: _____

COUNTY SURVEYOR

COUNTY SURVEYOR'S - SECTION CORNER TIES


SECTION	TOWNSHIP	RANGE	BOOK	PAGE	ELEVATION	UC ZONE	STATE PLANE COORD	LATITUDE	LONGITUDE
5	19 N	7 E	21	1			X= Y=		

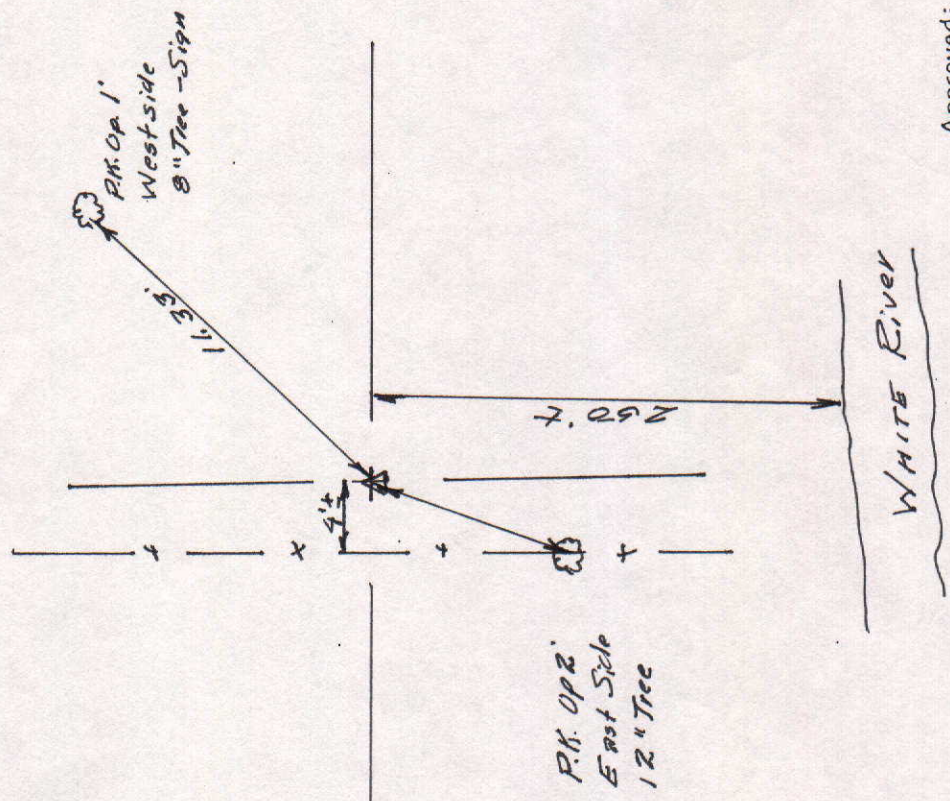

Tied by: LP: B.N. Date: 3-18-96
 Drawn by: LP Date: 7-28-97
 Checked by: _____ Date: _____

DESCRIPTION OF MONUMENT


Stone "x" 0.2' above
 natural ground

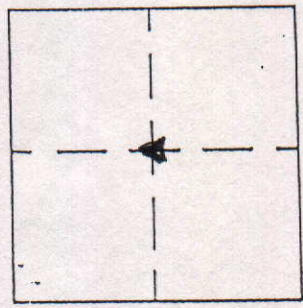

MARKER LOCATION

Approved: _____ Date: _____
 COUNTY SURVEYOR

SECTION	TOWNSHIP	RANGE	BOOK	PAGE	ELEVATION	UC ZONE	STATE	PLANE	COORD	LATITUDE	LONGITUDE
5	19N	7E	12	18		X=			Y=		

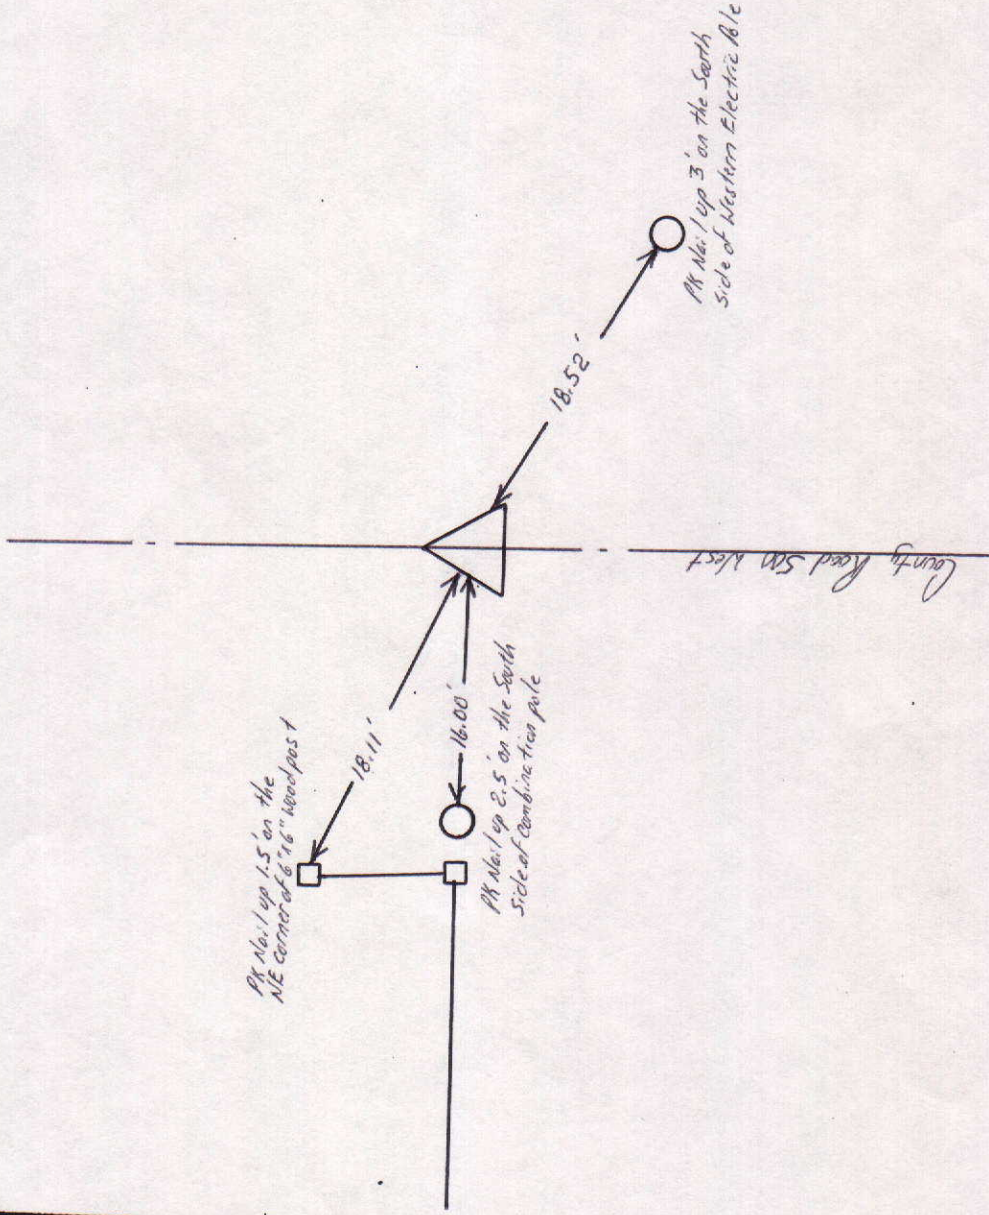

DESCRIPTION OF MONUMENT

1" Iron Pipe in concrete flush with
Surface of asphalt Road

Approved: _____ Date: _____
COUNTY SURVEYOR

COUNTY SURVEYOR'S - SECTION CORNER TIES



SECTION	TOWNSHIP	RANGE	BOOK	PAGE	ELEVATION	UC ZONE	STATE PLANE COORD	LATITUDE	LONGITUDE
5	10N	7E	21	2			X= Y=		



Tied by: LP & BN Date: 3-16-96
 Drawn by: LP Date: 1-28-97
 Checked by: _____ Date: _____

DESCRIPTION OF MONUMENT

Stone "X" flush with
 natural ground

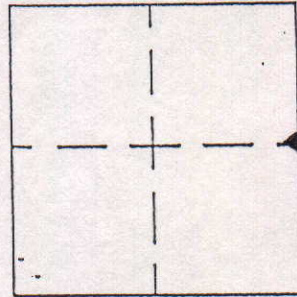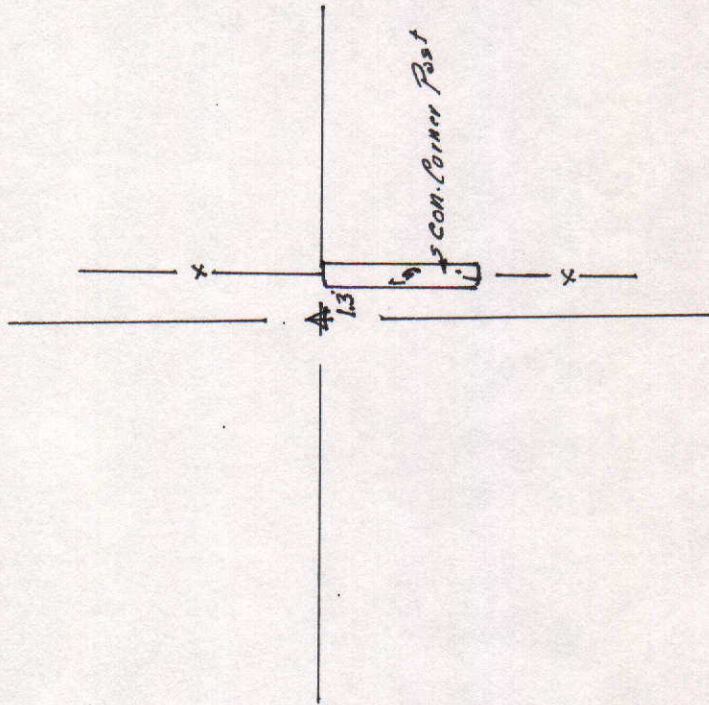

MARKER LOCATION

Approved: _____ Date: _____
 COUNTY SURVEYOR