


SEC. 21, TWP. 19N, R. 6 E.

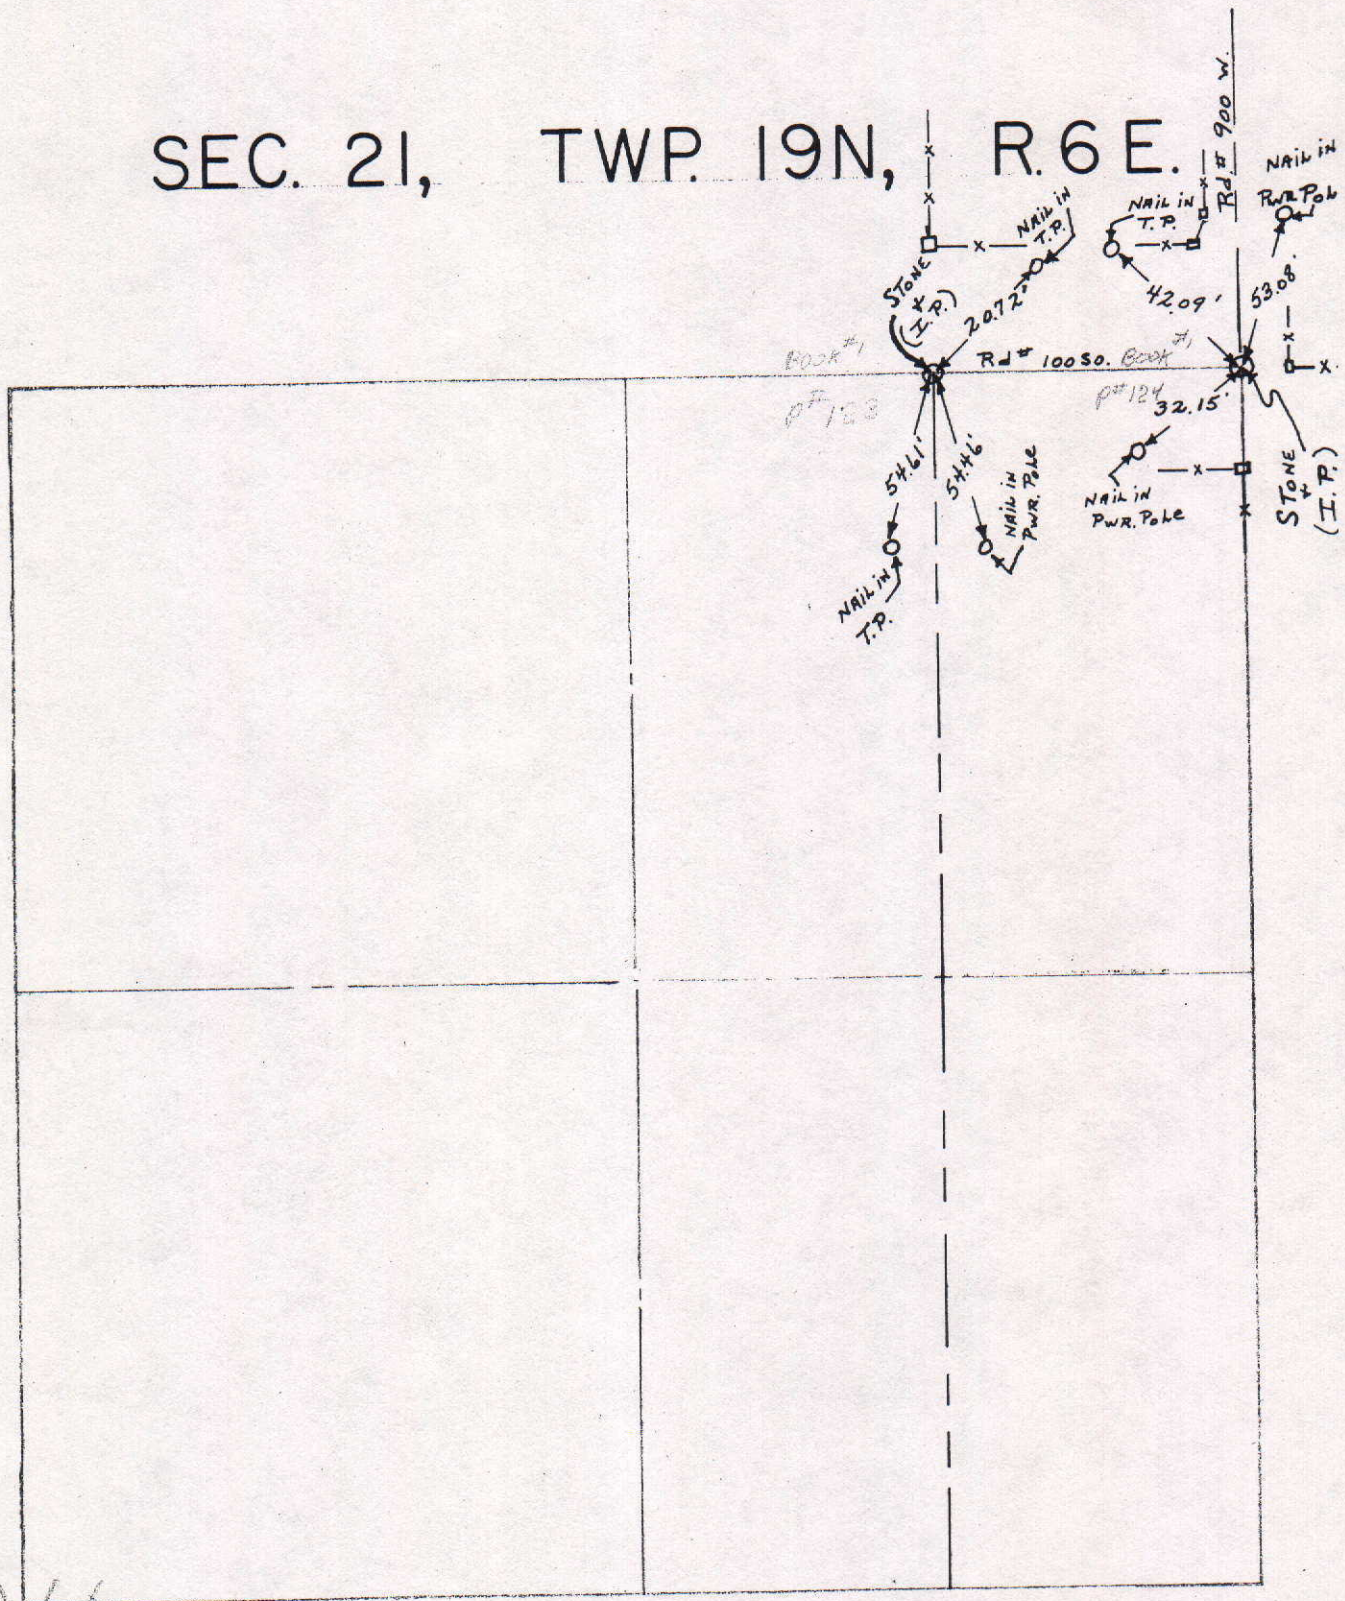

✓
cast
over
I.P.

COUNTY SURVEYOR'S - SECTION CORNER TIES



SECTION	TOWNSHIP	RANGE	BOOK	PAGE	ELEVATION	UC ZONE STATE PLANE COORD		LATITUDE	LONGITUDE
21	19	6				X =	Y =		



Tied by: M.C. R.W. Date: 6-17-02
Drawn by: M.C. Date: 6-17-02
Checked by: _____ Date: _____

DESCRIPTION OF MONUMENT

1/2" Iron Rod - Set in Concrete
Flush w/ Asphalt.

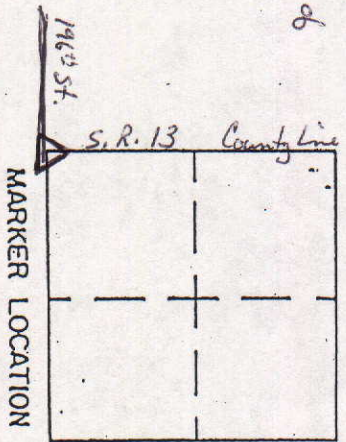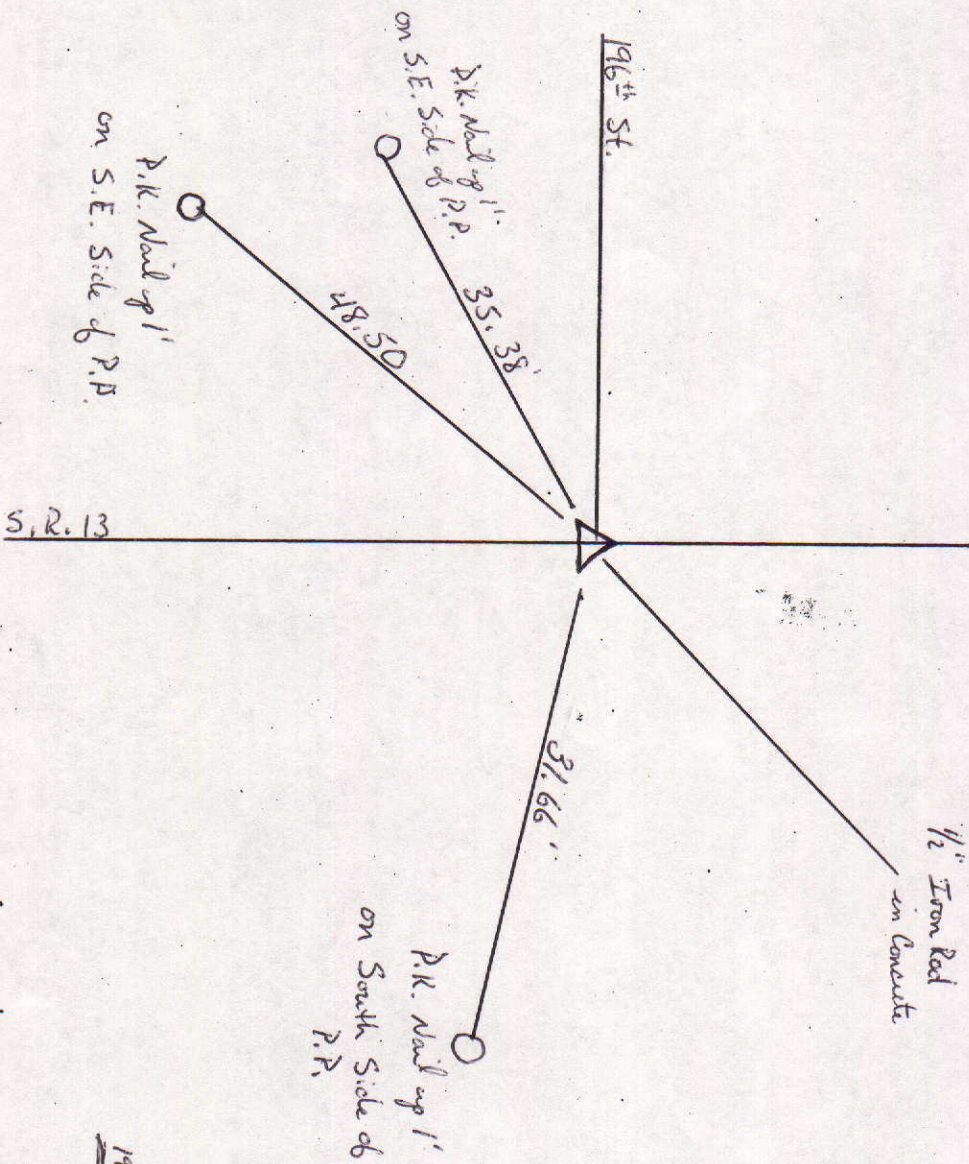

Approved: _____ Date: _____
COUNTY SURVEYOR

COUNTY SURVEYOR'S - SECTION CORNER TIES

SECTION	TOWNSHIP	RANGE	BOOK	PAGE	ELEVATION	UC ZONE STATE PLANE COORD		LATITUDE	LONGITUDE
21	19N	6E				X =	Y =		



NORTH

SCALE 1" = 40'

SHEET ___ OF ___ SHEETS



Tied by: LP-JB Date: 7-31-95

Drawn by: LP Date: 7-31-95

Checked by: _____ Date: _____

DESCRIPTION OF MONUMENT

Stone "X" down 4.5' in
Casting Flush/Asp.

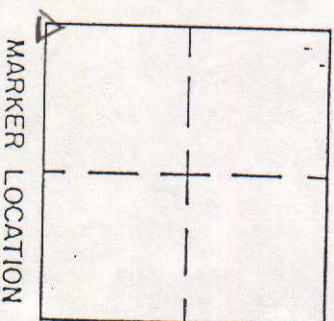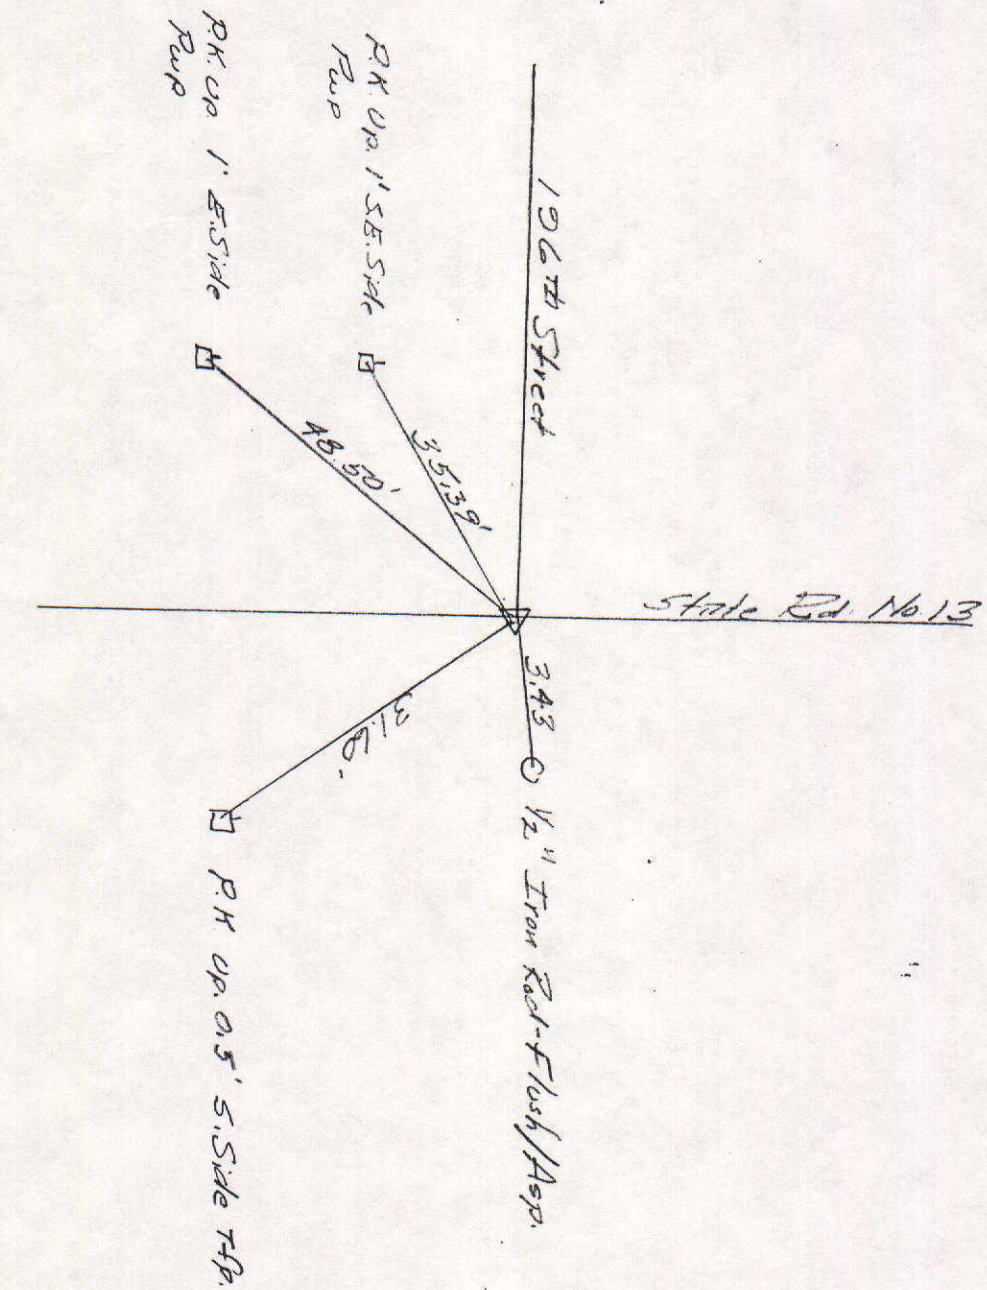


MARKER LOCATION

Approved: _____ Date: _____

COUNTY SURVEYOR


COUNTY SURVEYOR'S - SECTION CORNER TIES

SECTION	TOWNSHIP	RANGE	BOOK	PAGE	ELEVATION	UC ZONE STATE PLANE COORD	LATITUDE	LONGITUDE
21	19	6				X=	Y=	

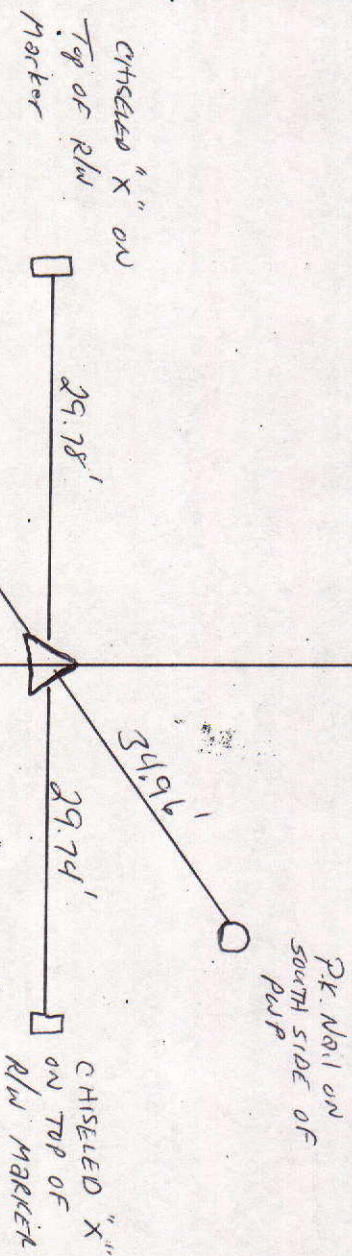

Tied by: Me & R/W Date: 6/17/02
Drawn by: R/W Date: 6/17/02
Checked by: _____ Date: _____


DESCRIPTION OF MONUMENT
1/2" IRON ROD SET IN CONCRETE FLUSH w/ ASPHALT

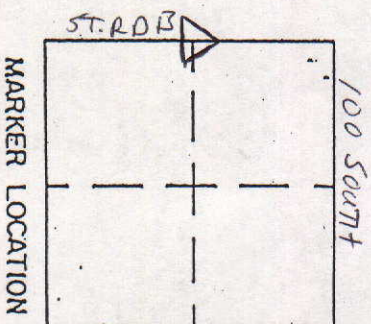

Approved: _____ Date: _____
COUNTY SURVEYOR

COUNTY SURVEYOR'S - SECTION CORNER TIES

SECTION	TOWNSHIP	RANGE	BOOK	PAGE	ELEVATION	UC ZONE STATE PLANE COORD		LATITUDE	LONGITUDE
21	19N	8E	3	14A		X=	Y=		

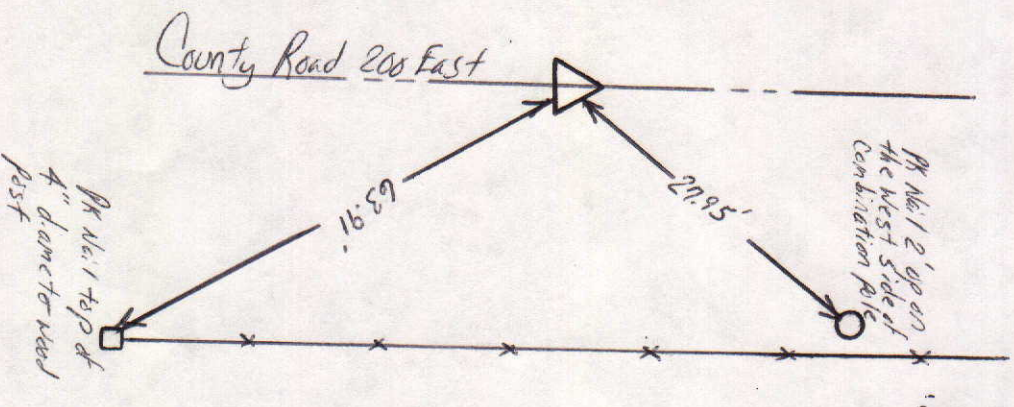

SCALE 1" = 40'

SHEET ___ OF ___ SHEETS


Tied by: LP:CG Date: 5/24/95 (1:50 AM)

Drawn by: BAM Date: 6/13/95

Checked by: _____ Date: _____

DESCRIPTION OF MONUMENT

3/4" Iron Pipe 1" below 10" Round Metal Casting flush with surface of asphalt Road

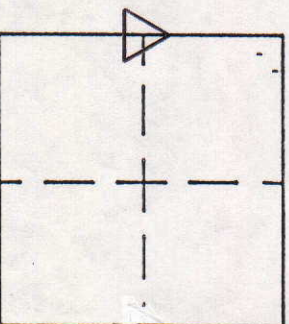

MARKER LOCATION

Approved: _____ Date: _____

COUNTY SURVEYOR

COUNTY SURVEYOR'S - SECTION CORNER TIES

SECTION	TOWNSHIP	RANGE	BOOK	PAGE	ELEVATION	UC ZONE	STATE PLANE COORD	LATITUDE	LONGITUDE
21	19N	6E					X = Y =		



SCALE 1" = 40'

SHEET ___ OF ___ SHEETS


Tied by: LP & JB Date: 7-31-95

Drawn by: LP Date: 7-31-95


Checked by: _____ Date: _____

DESCRIPTION OF MONUMENT

Stone - High Point
Down 1.5' in Casting
Flush / Asphalt

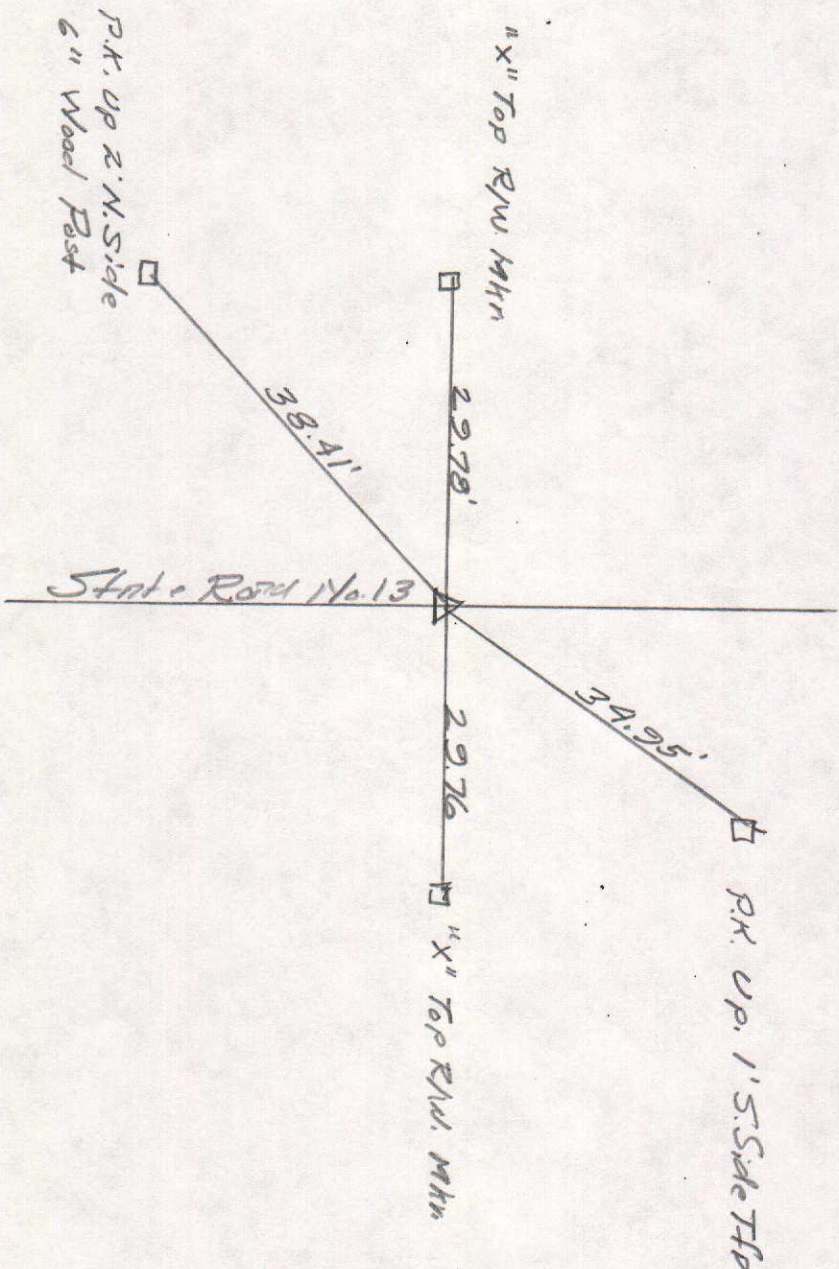

MARKER LOCATION

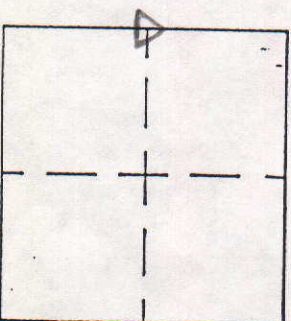


Approved: _____ Date: _____

COUNTY SURVEYOR


COUNTY SURVEYOR'S - SECTION CORNER TIES

SECTION	TOWNSHIP	RANGE	BOOK	PAGE	ELEVATION	UC ZONE	STATE PLANE	COORD	LATITUDE	LONGITUDE
21	19N	6E	12	6A		X=	Y=			

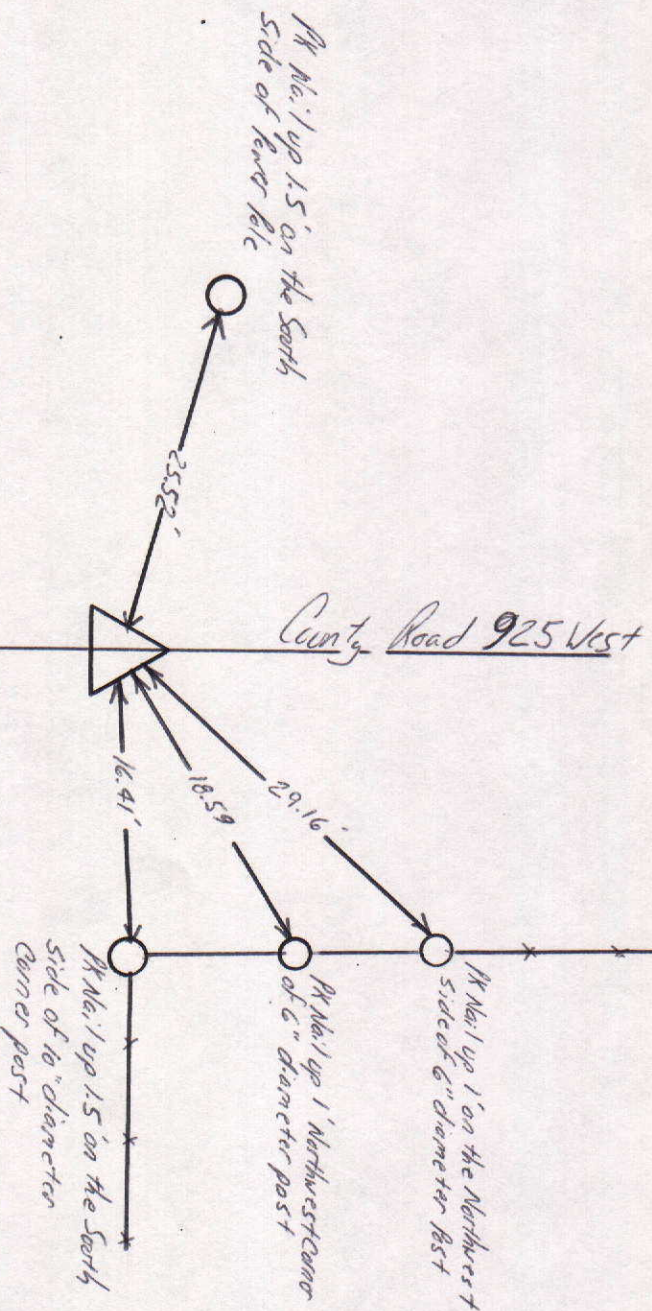

Tied by: LP: JB Date: 8/24/95
 Drawn by: BAM Date: 10/17/95
 Checked by: _____ Date: _____

DESCRIPTION OF MONUMENT
RR Spike Flush with surface of asphalt Road

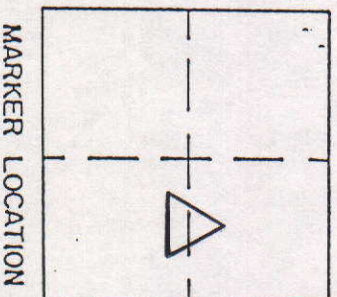

MARKER LOCATION

Approved: _____ Date: _____
 COUNTY SURVEYOR