



SEC.34, TWP.21N., R.7E.

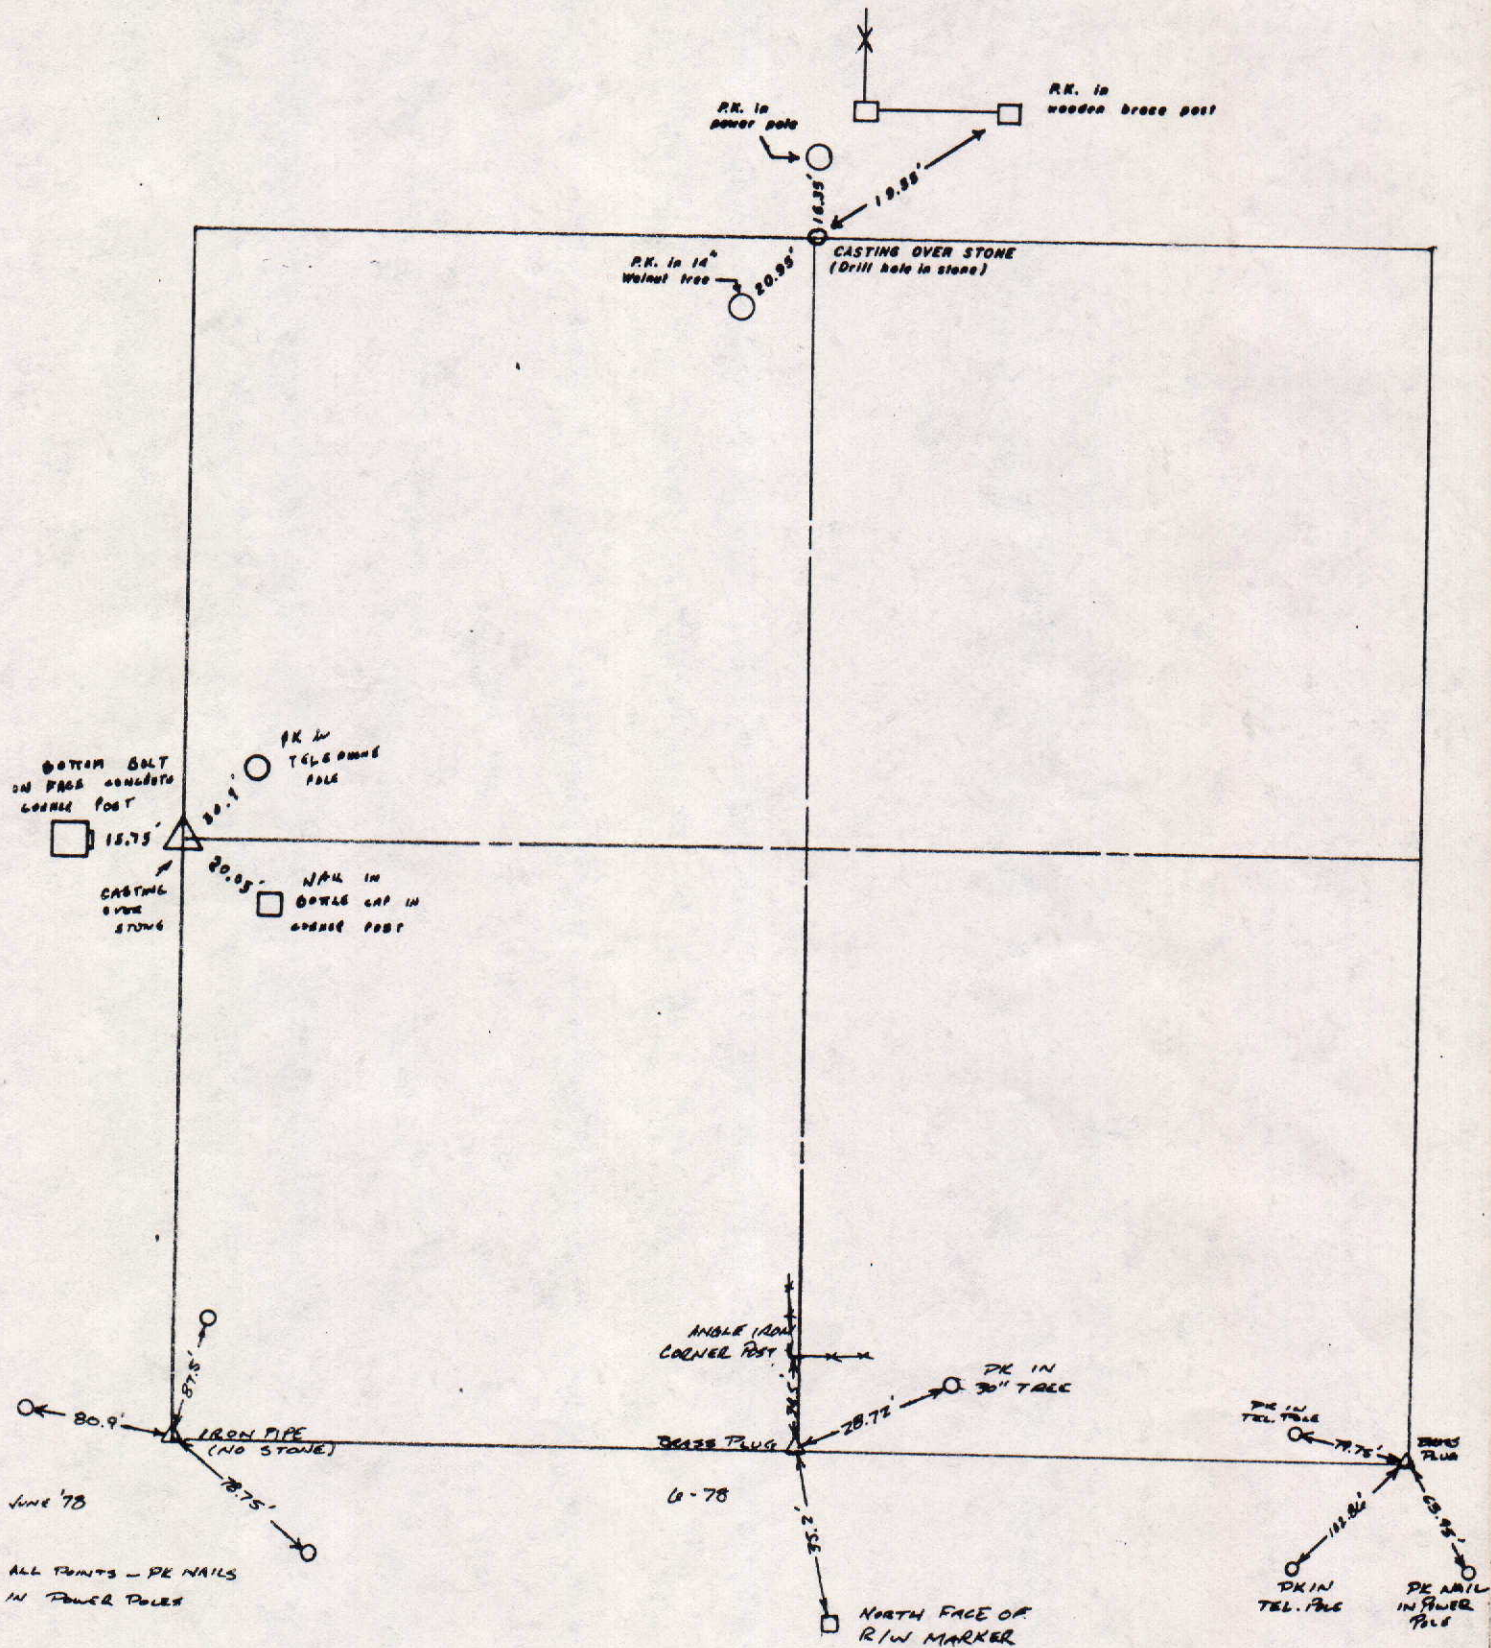

R. 7E.

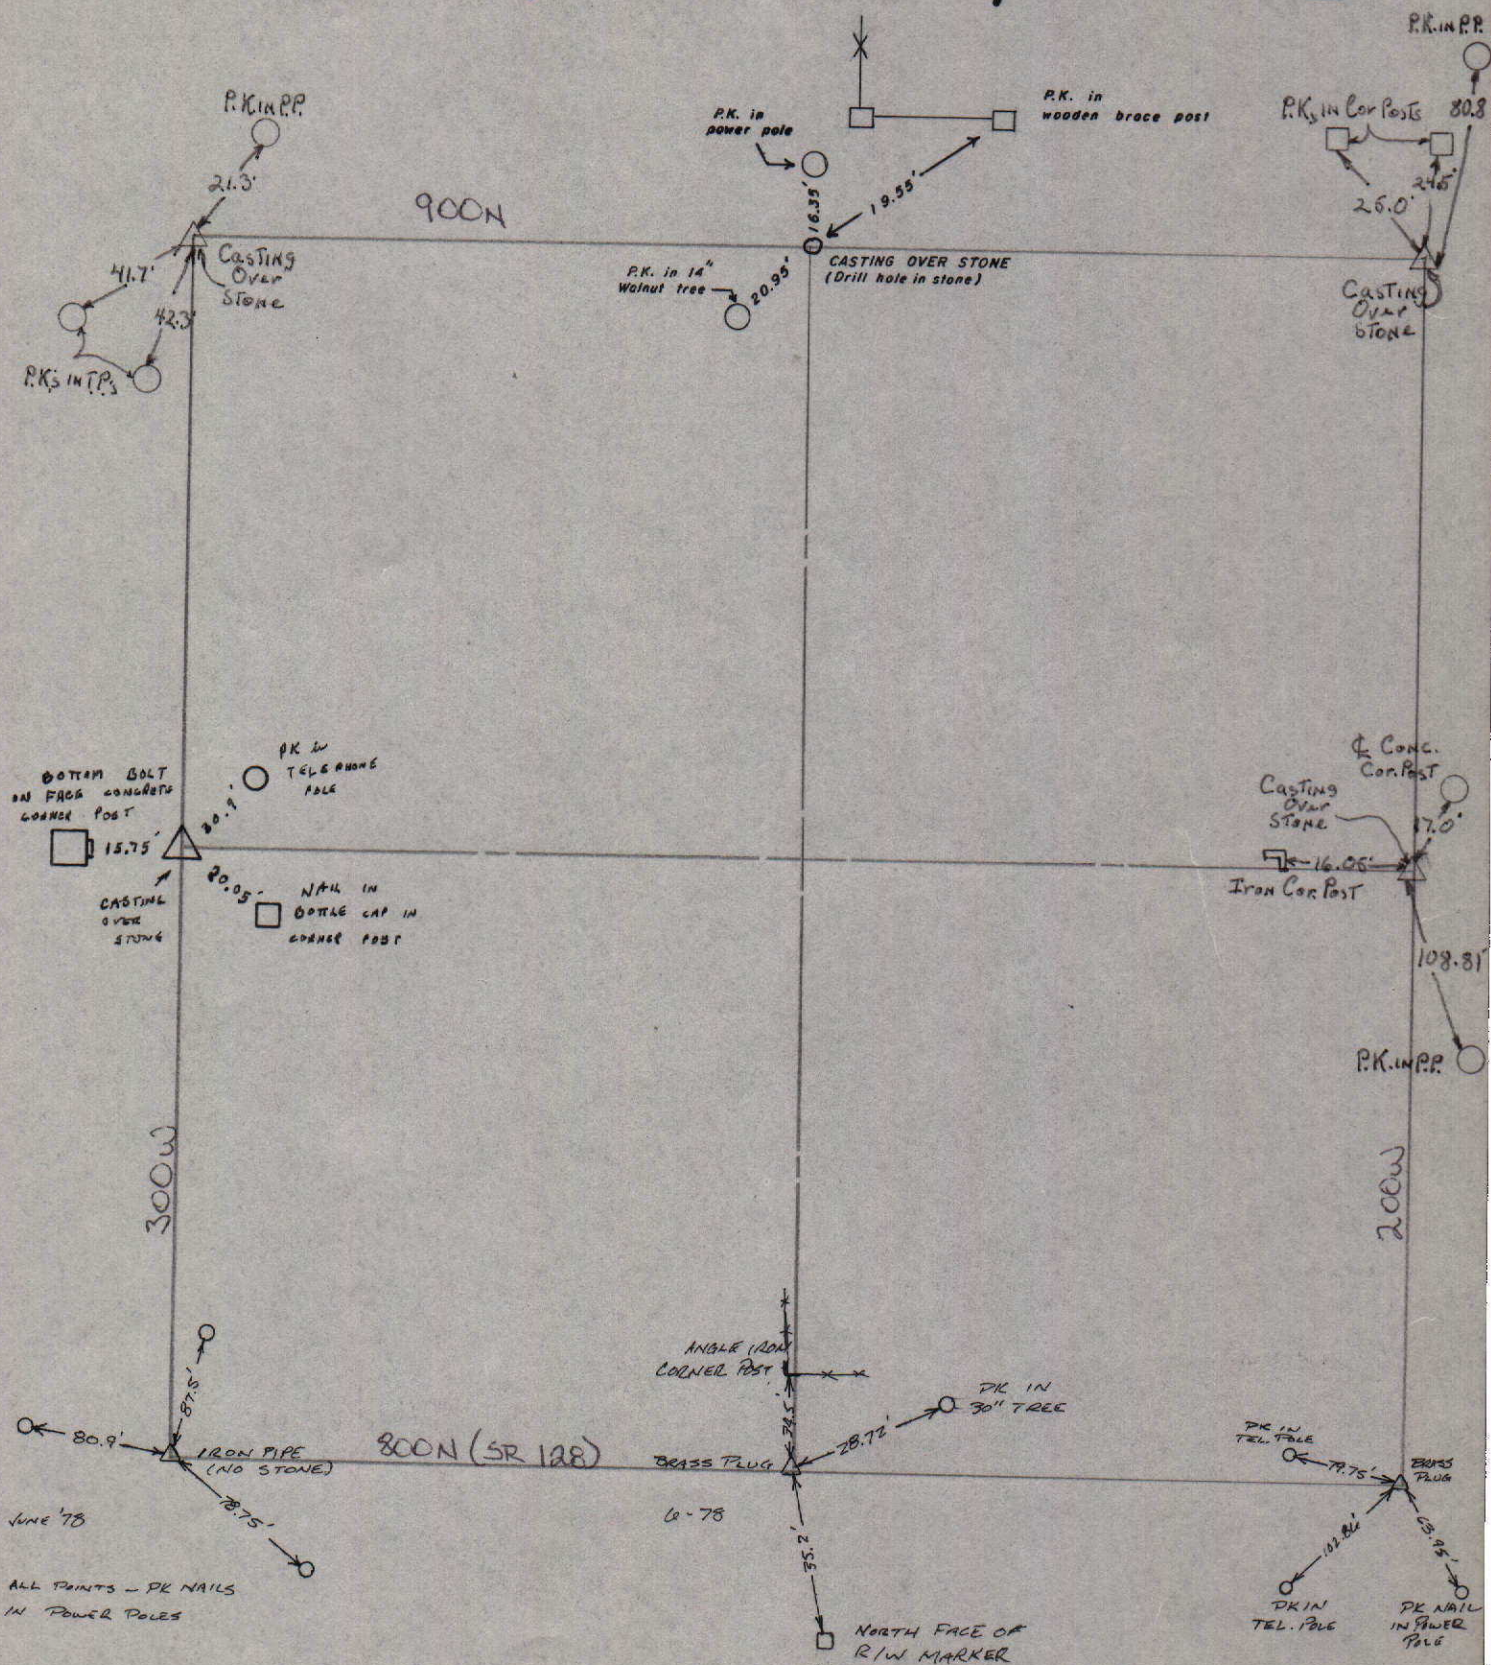


JUNE '78

ALL POINTS - PK NAILS
IN POWER POLES

10-78

SEC.34, TWP.21N., R.7E.

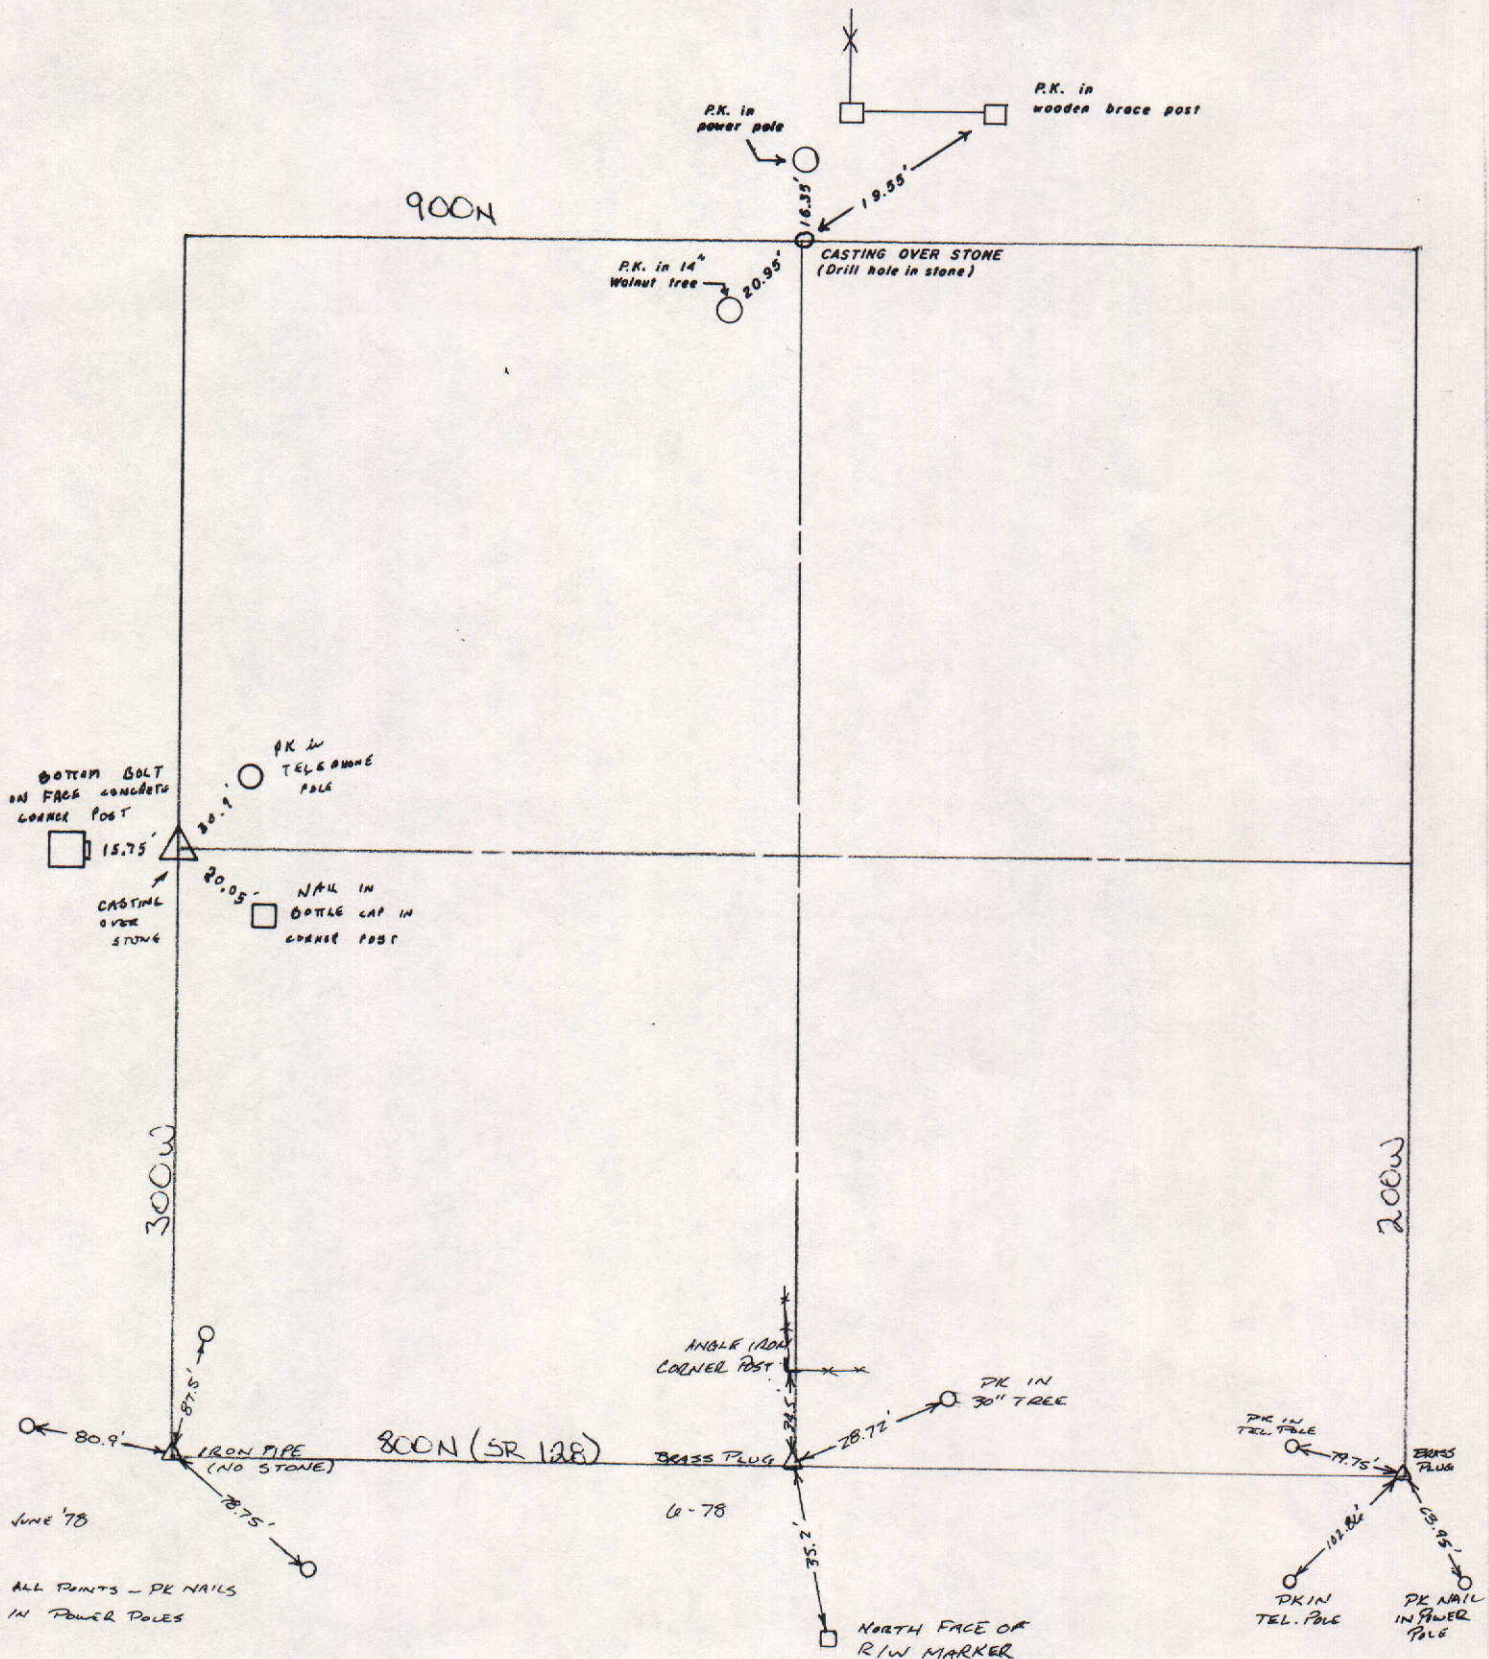




COUNTY SURVEYOR

MADISON COUNTY GOVERNMENT CENTER
ANDERSON, INDIANA

JOHN H. MANSHIP, JR.
PHONE 646-9241

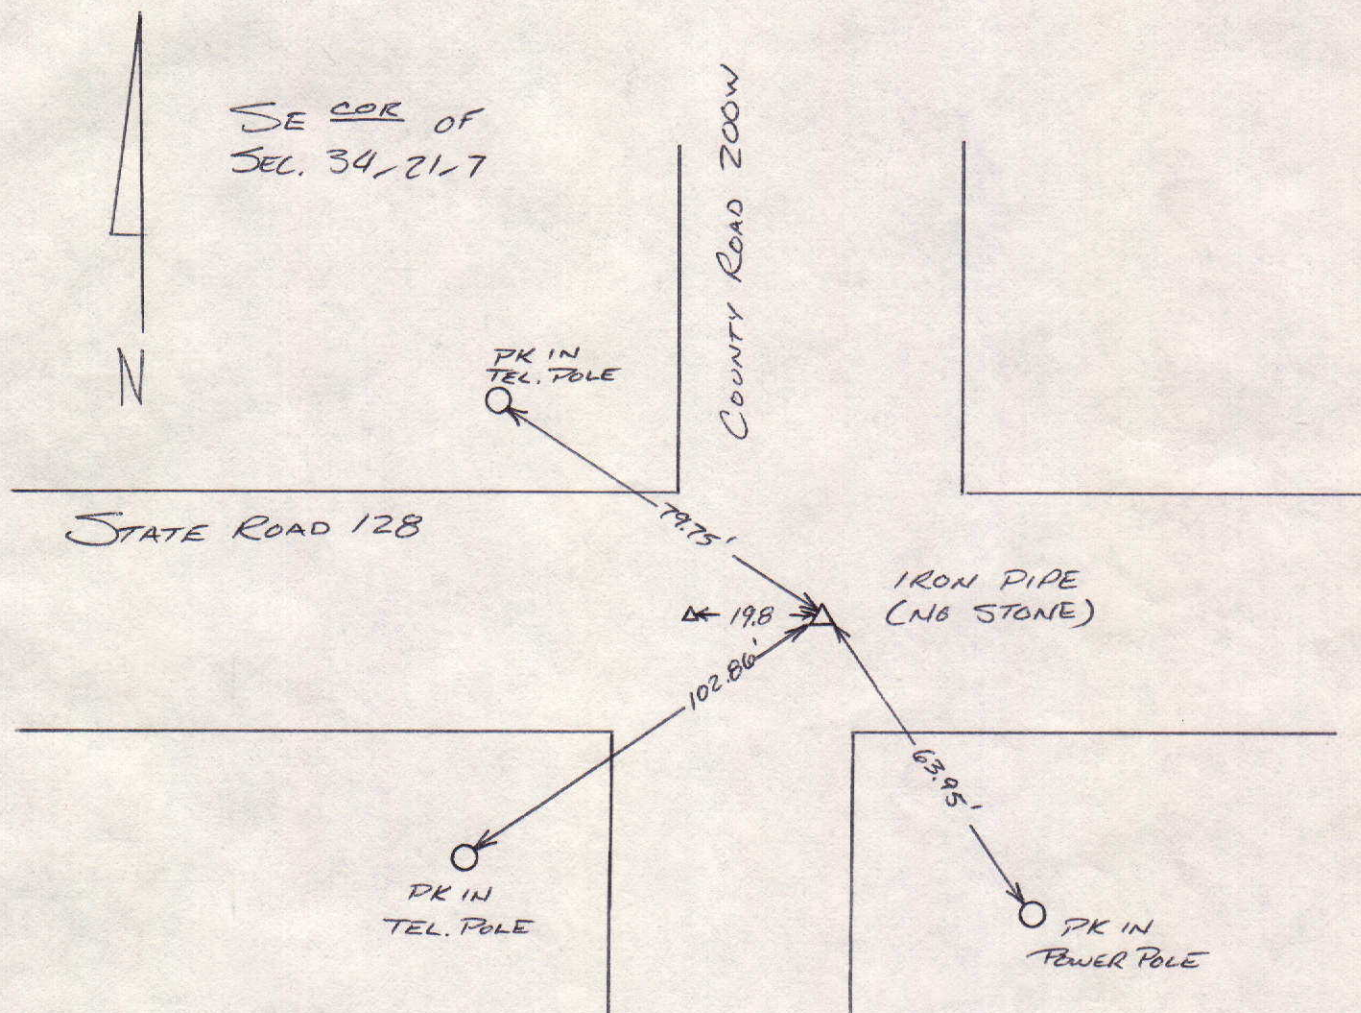


DC



COUNTY SURVEYOR

MADISON COUNTY GOVERNMENT CENTER
ANDERSON, INDIANA

JOHN H. MANSHIP, JR.
PHONE 646-9241

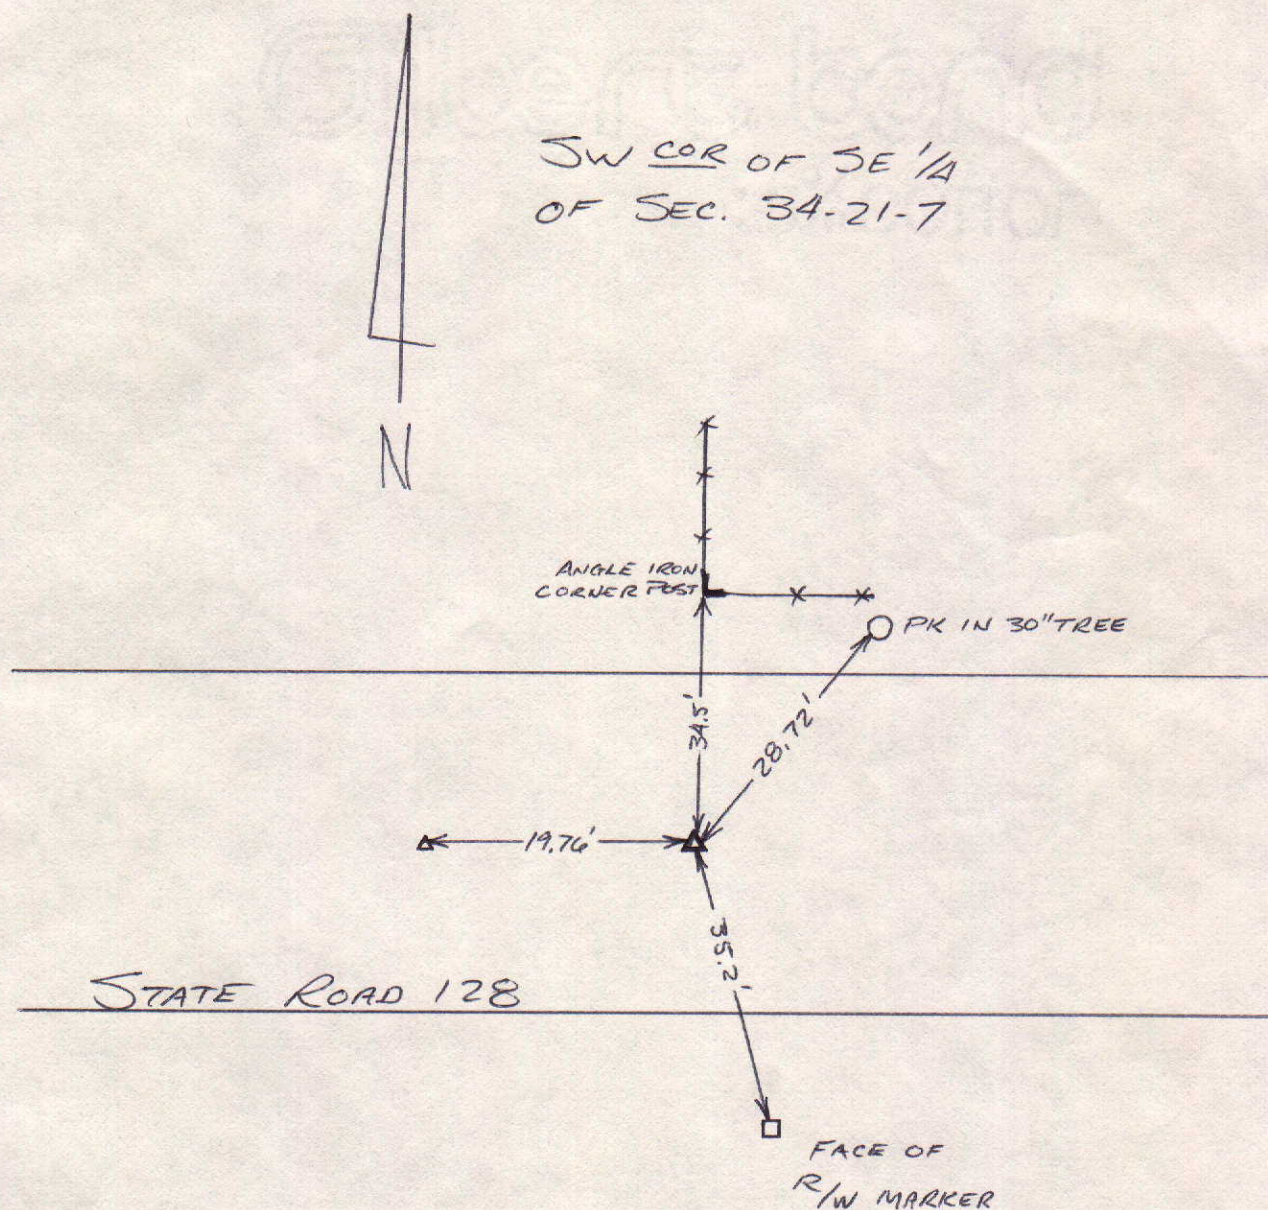


DC



COUNTY SURVEYOR


MADISON COUNTY GOVERNMENT CENTER
ANDERSON, INDIANA

JOHN H. MANSHIP, JR.
PHONE 646-9241

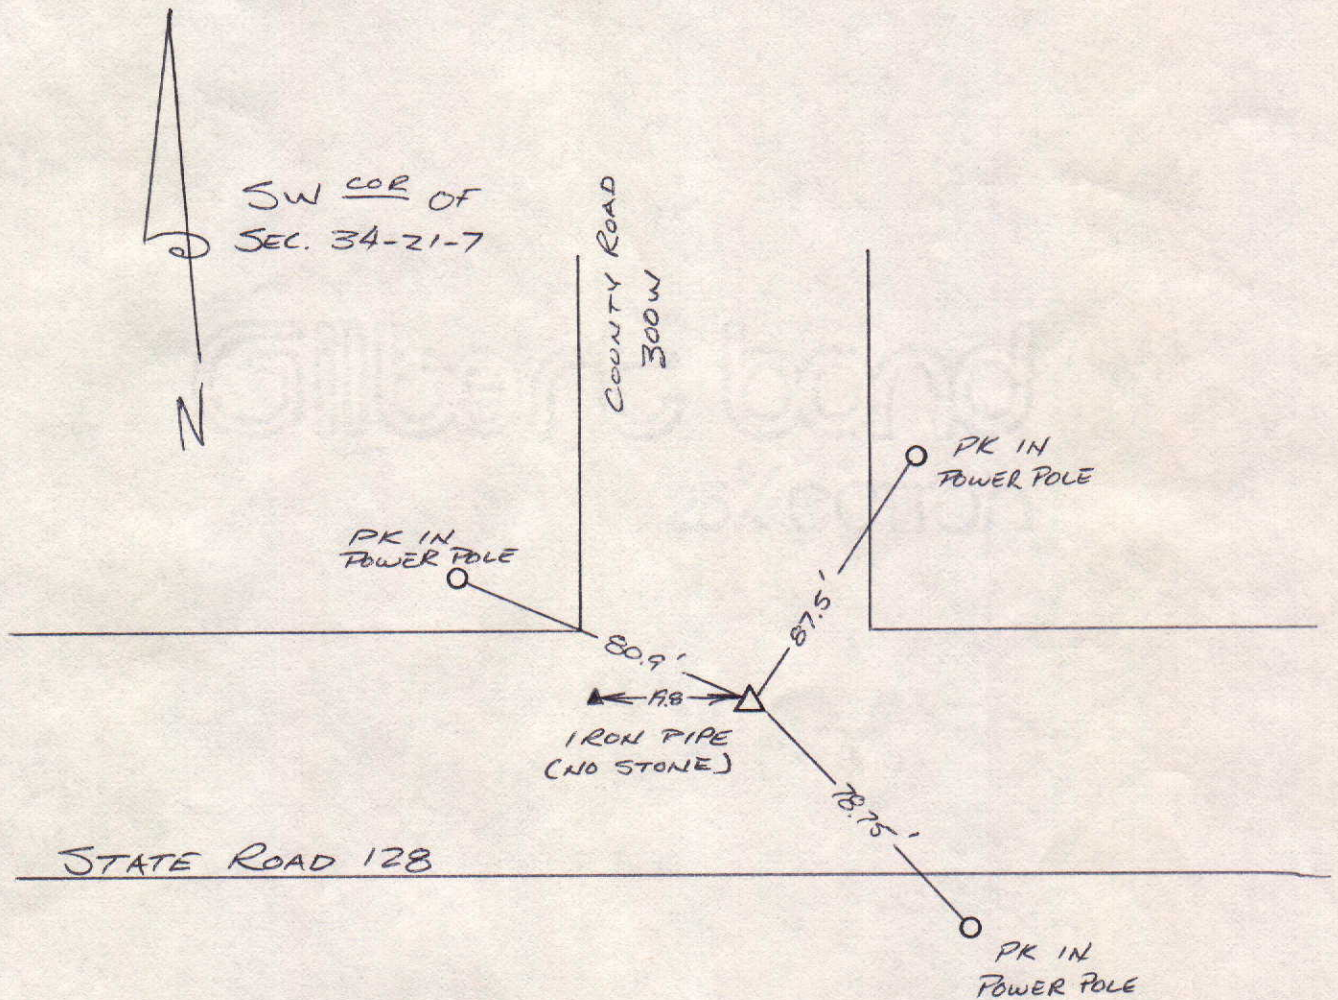

DC

SEC.34, TWP.2IN., R.7E.

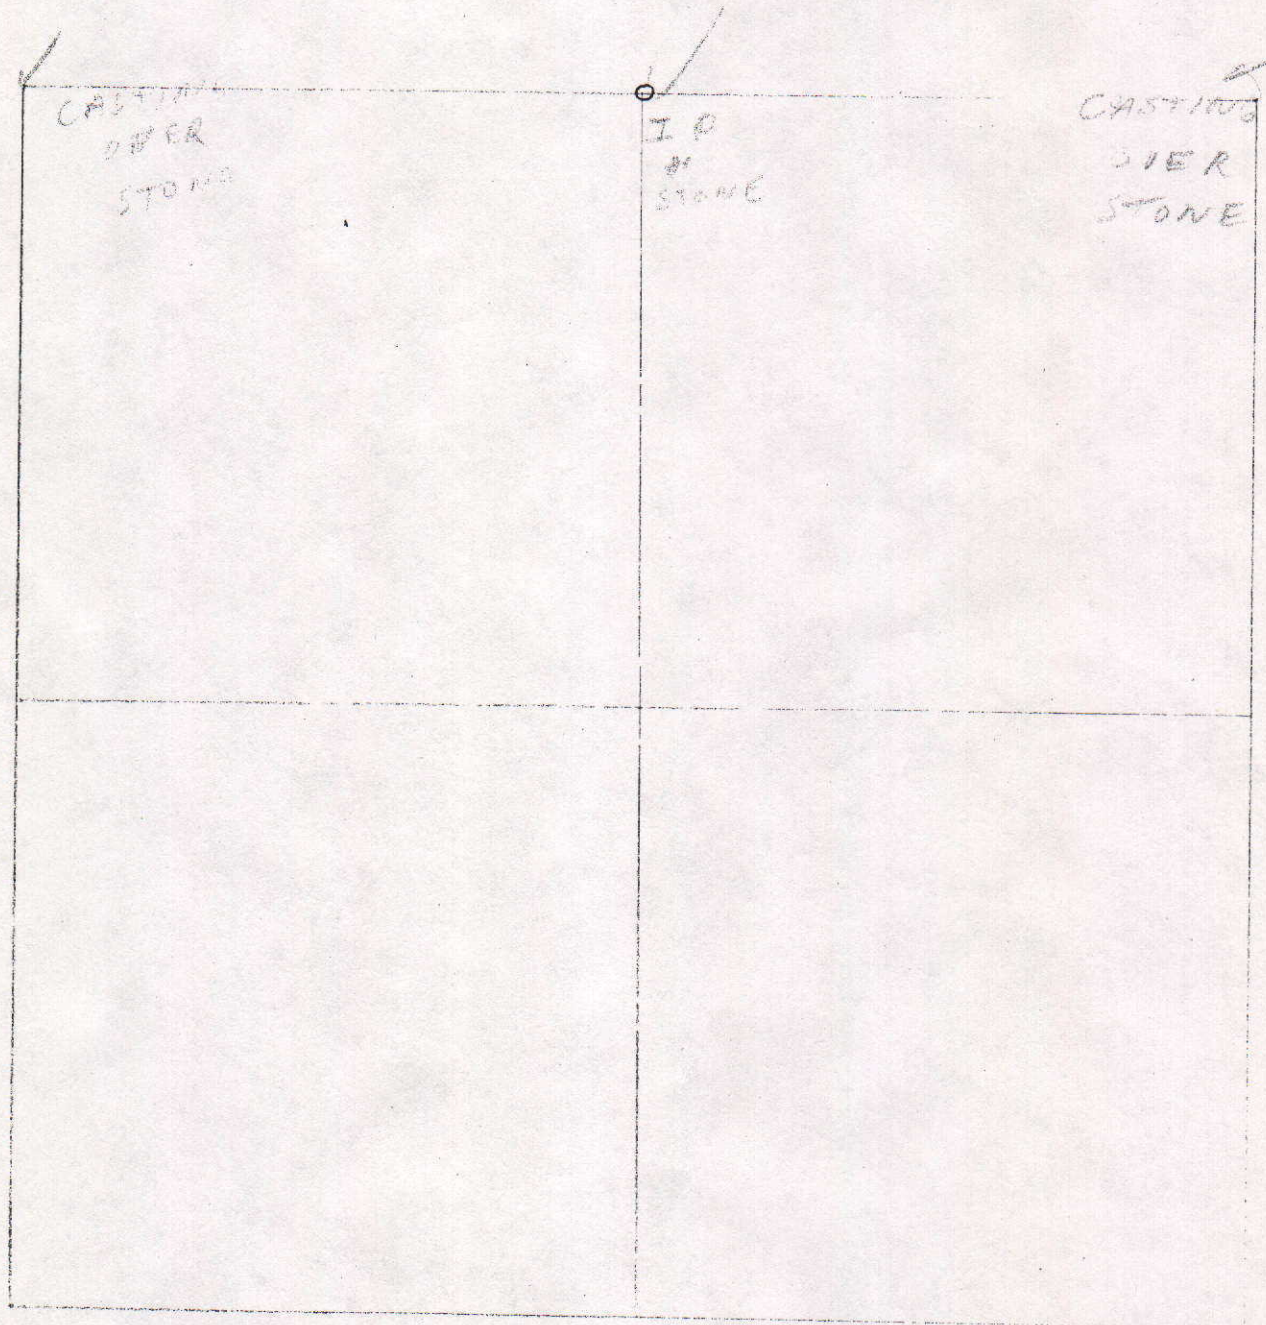

COUNTY SURVEYOR'S - SECTION CORNER TIES

SECTION	TOWNSHIP	RANGE	BOOK	PAGE	ELEVATION	UC ZONE	STATE PLANE COORD	LATITUDE	LONGITUDE
34	21N	7E	15	39			X= Y=		



P.M. Up 1'
West side
Comb. Pole

P.M. Up 1'
East side
Comb. Pole

38.66'

51.43'

19.99'


Shinner Up 1'
East side
8" Corner Post

Co. R.D. 300 West

Tied by: LP J.J.Y Date: 6-23-97
 Drawn by: LP Date: 7-26-97
 Checked by: _____ Date: _____

DESCRIPTION OF MONUMENT

Stone "x" 1.5' below existing
 flush with asphalt pavement

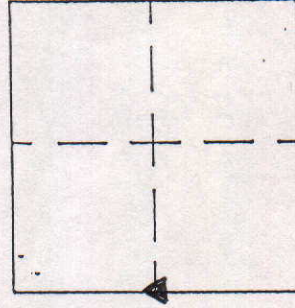

MARKER LOCATION

Approved: _____ Date: _____
 COUNTY SURVEYOR


COUNTY SURVEYOR'S - SECTION CORNER TIES

SECTION	TOWNSHIP	RANGE	BOOK	PAGE	ELEVATION	UC ZONE	STATE PLANE COORD	LATITUDE	LONGITUDE
34	21	7					X= Y=		

 NORTH
 SCALE 1" = 40'
 SHEET ___ OF ___ SHEETS

Tied by: _____ Date: _____
 Drawn by: BAN Date: 1-28-93
 Checked by: _____ Date: _____

DESCRIPTION OF MONUMENT

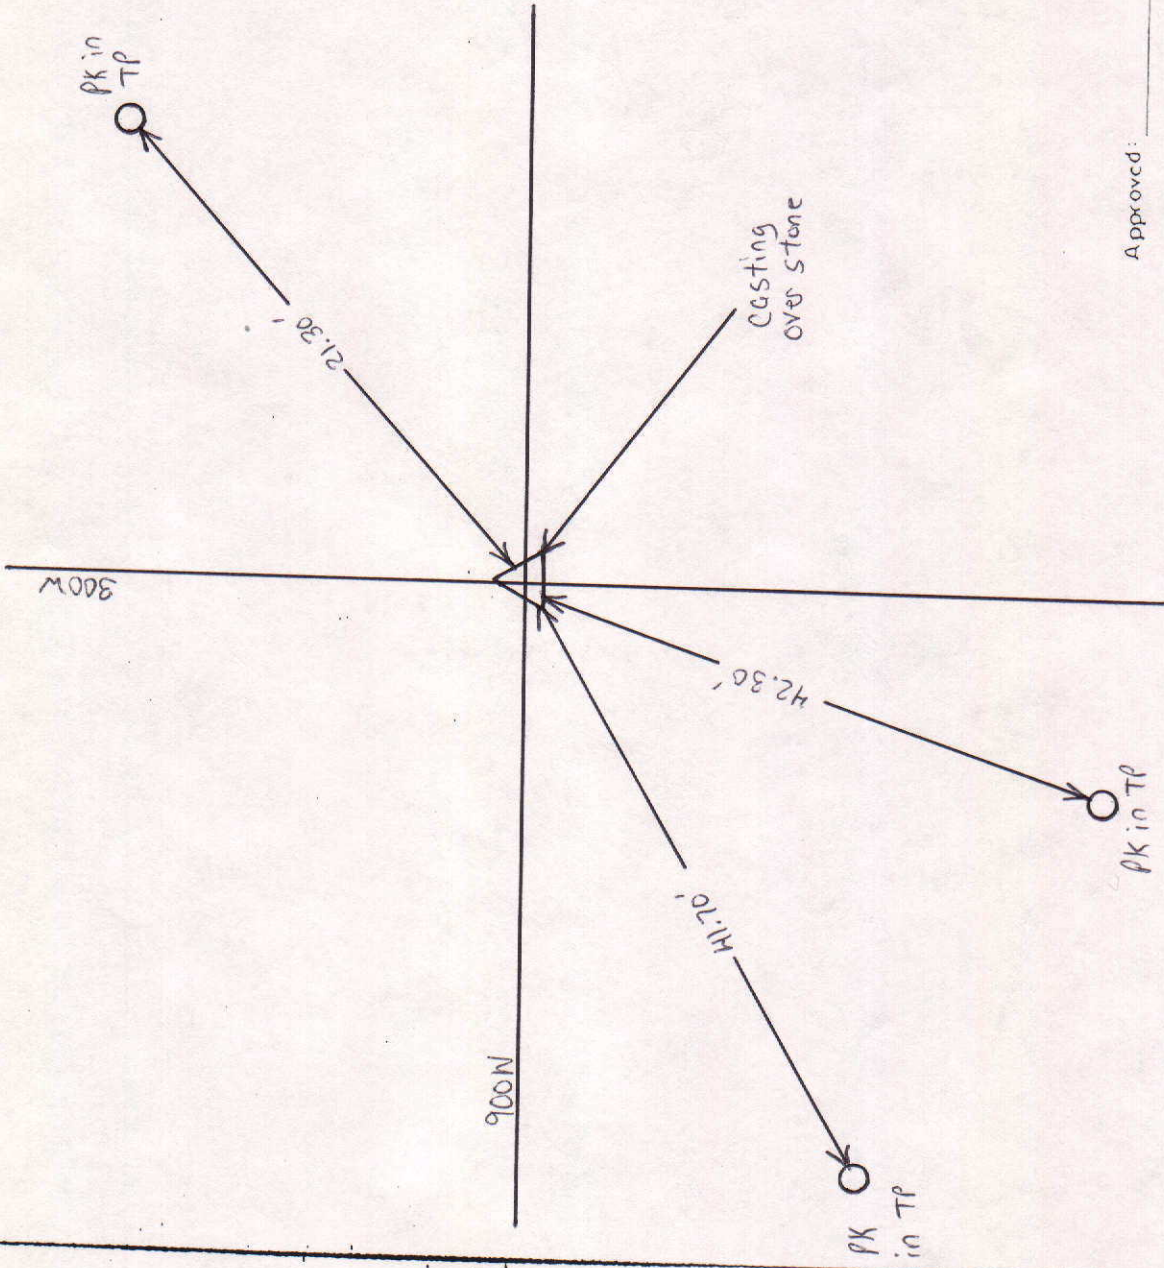

Approved: _____ Date: _____
 COUNTY SURVEYOR



COUNTY SURVEYOR'S - SECTION CORNER TIES

SECTION	TOWNSHIP	RANGE	BOOK	PAGE	ELEVATION	UC ZONE	STATE PLANE COORD	LATITUDE	LONGITUDE
34	21	7					X=	Y=	

 NORTH
 SCALE 1" = 40'
 SHEET ___ OF ___ SHEETS

Tied by: _____ Date: _____
 Drawn by: DAN Date: 1-28-93
 Checked by: _____ Date: _____

DESCRIPTION OF MONUMENT

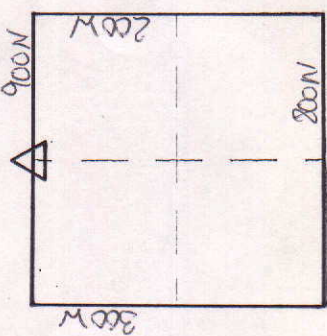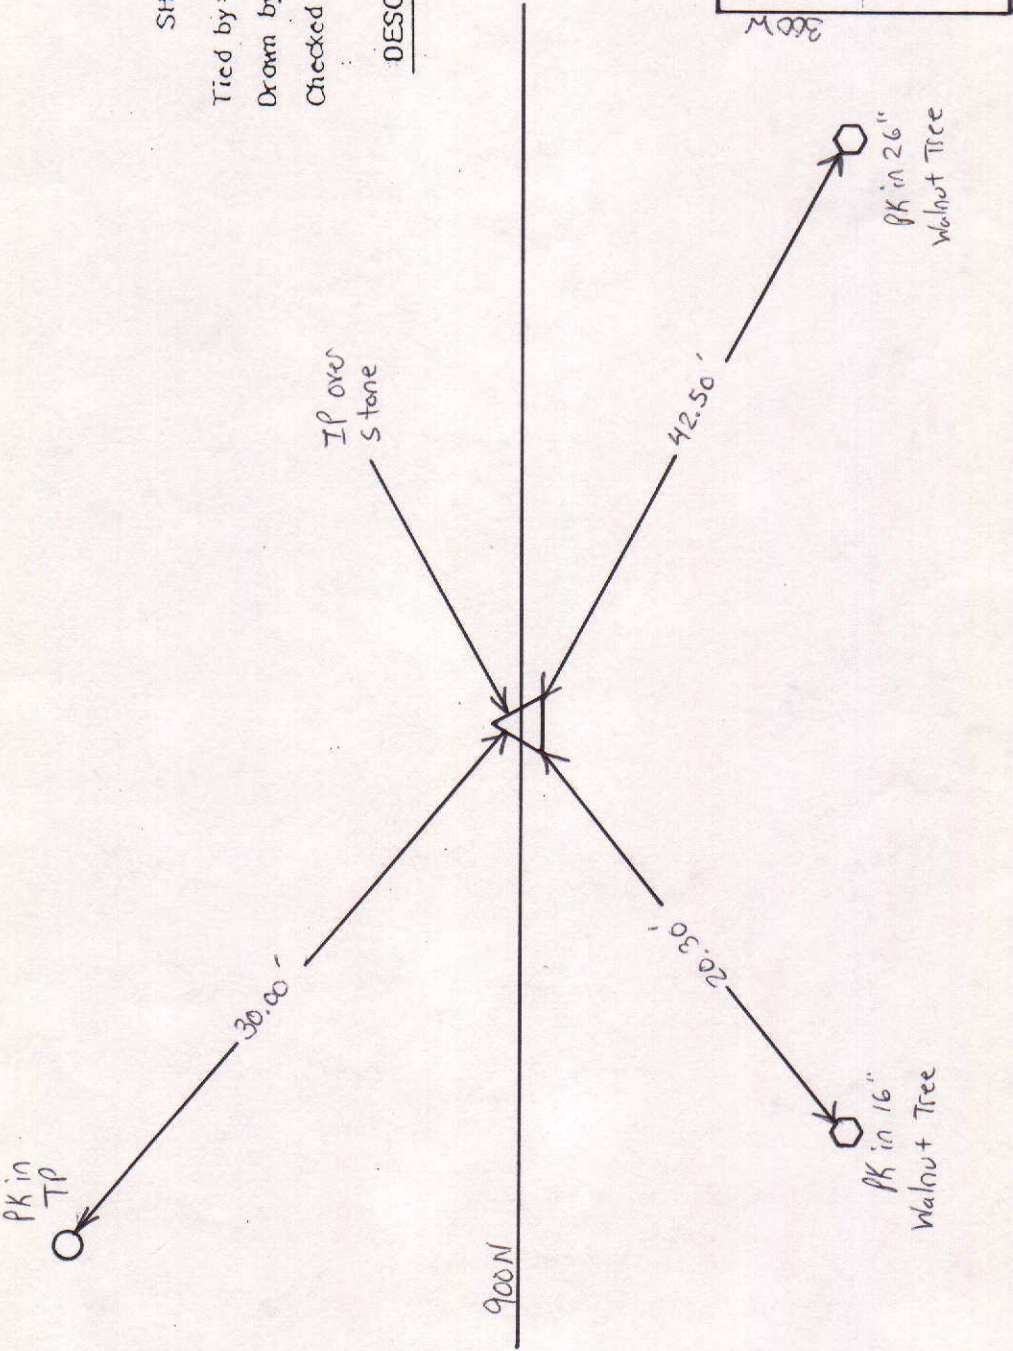

MARKER LOCATION

Approved: _____ Date: _____
 COUNTY SURVEYOR

COUNTY SURVEYOR'S - SECTION CORNER TIES

SECTION	TOWNSHIP	RANGE	BOOK	PAGE	ELEVATION	UC ZONE	STATE PLANE COORD	LATITUDE	LONGITUDE
34	21	7					X=	Y=	




NORTH

SCALE 1" = 40'

SHEET ___ OF ___ SHEETS

Tied by: _____ Date: _____
 Drawn by: BAN _____ Date: 2-1-93
 Checked by: _____ Date: _____

DESCRIPTION OF MONUMENT

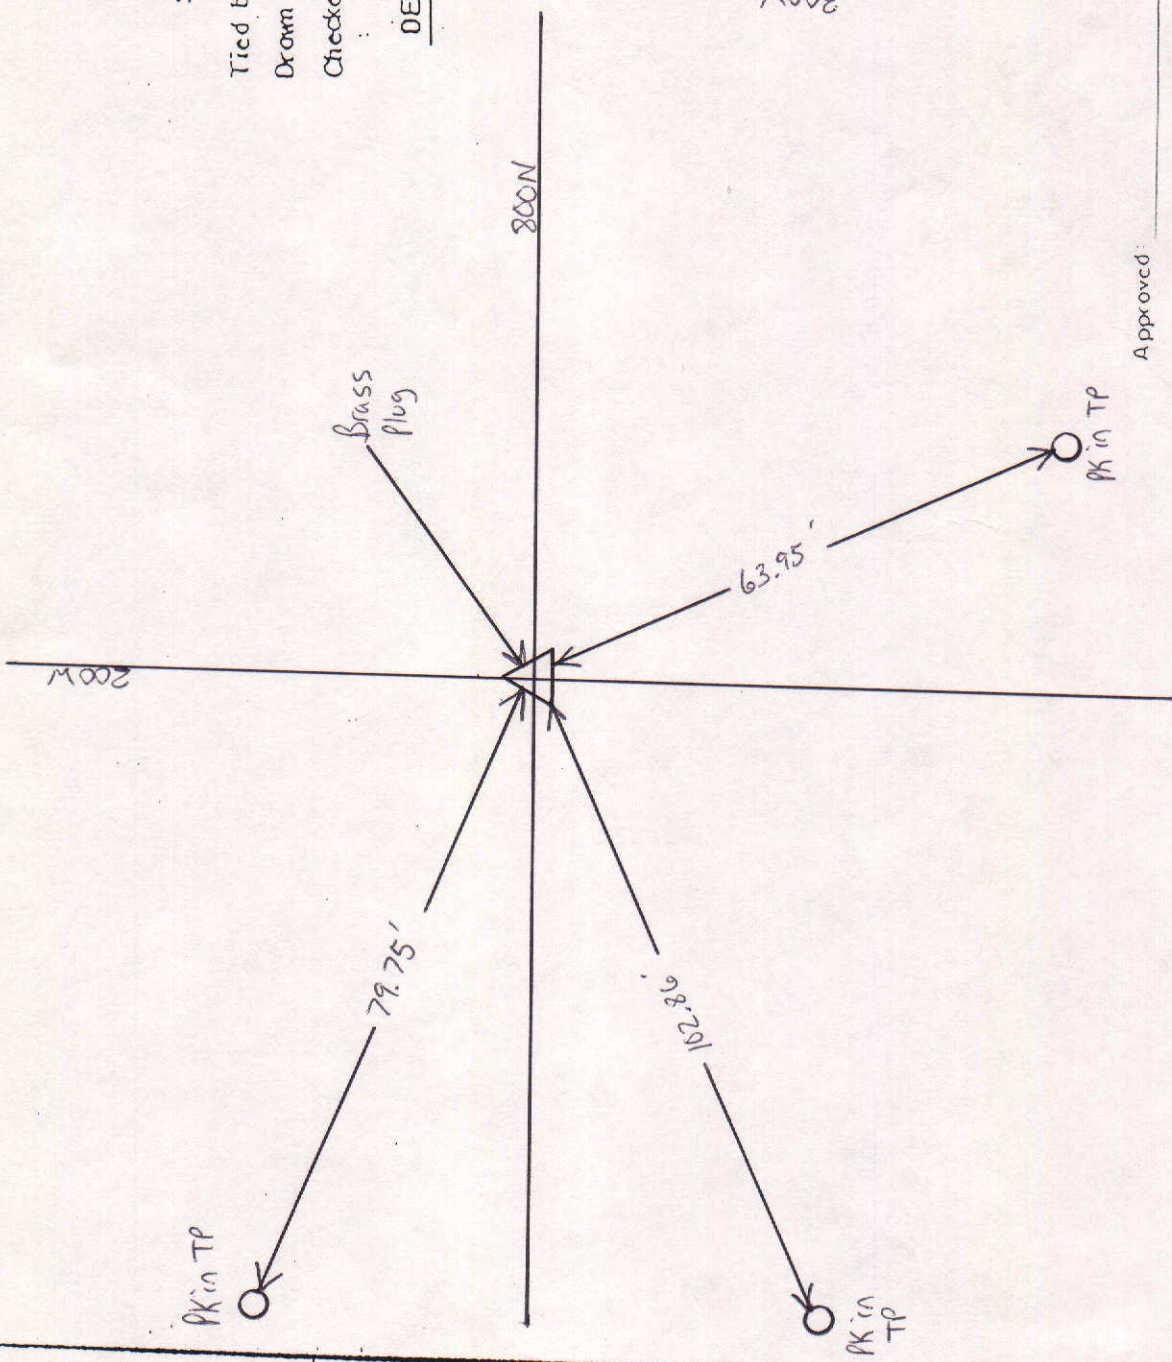

Approved: _____ Date: _____
 COUNTY SURVEYOR


COUNTY SURVEYOR'S - SECTION CORNER TIES

SECTION	TOWNSHIP	RANGE	BOOK	PAGE	ELEVATION	UC ZONE	STATE PLANE COORD	LATITUDE	LONGITUDE
34	21	7				X=	Y=		

 NORTH
 SCALE 1" = 40'
 SHEET ___ OF ___ SHEETS

Tied by: _____ Date: _____
 Drawn by: BAN Date: 2-1-93
 Checked by: _____ Date: _____

DESCRIPTION OF MONUMENT

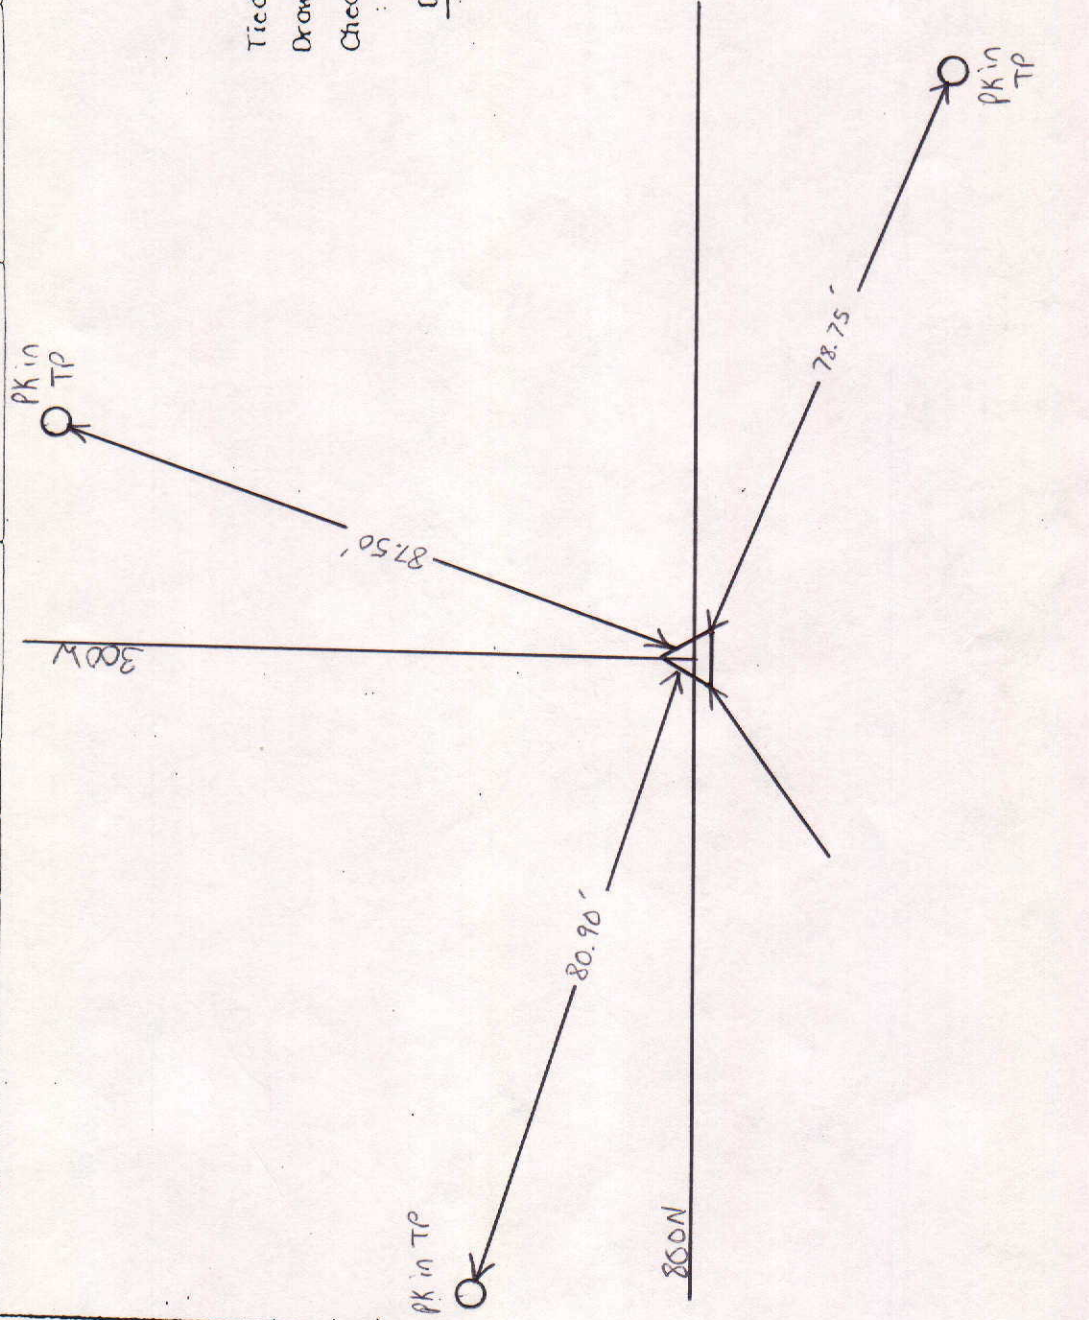

Approved: _____ Date: _____
 COUNTY SURVEYOR



COUNTY SURVEYOR'S - SECTION CORNER TIES

SECTION	TOWNSHIP	RANGE	BOOK	PAGE	ELEVATION	UC ZONE	STATE PLANE COORD	LATITUDE	LONGITUDE
34	21	7					X= Y=		

 NORTH
 SCALE 1" = 40'
 SHEET ___ OF ___ SHEETS


Tied by: _____ Date: _____
 Drawn by: BAW Date: 2-1-93
 Checked by: _____ Date: _____

DESCRIPTION OF MONUMENT

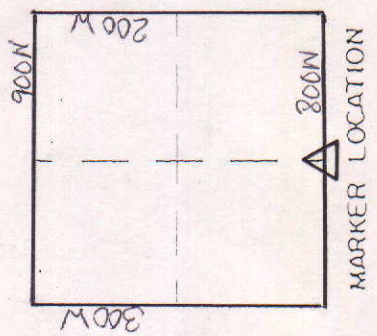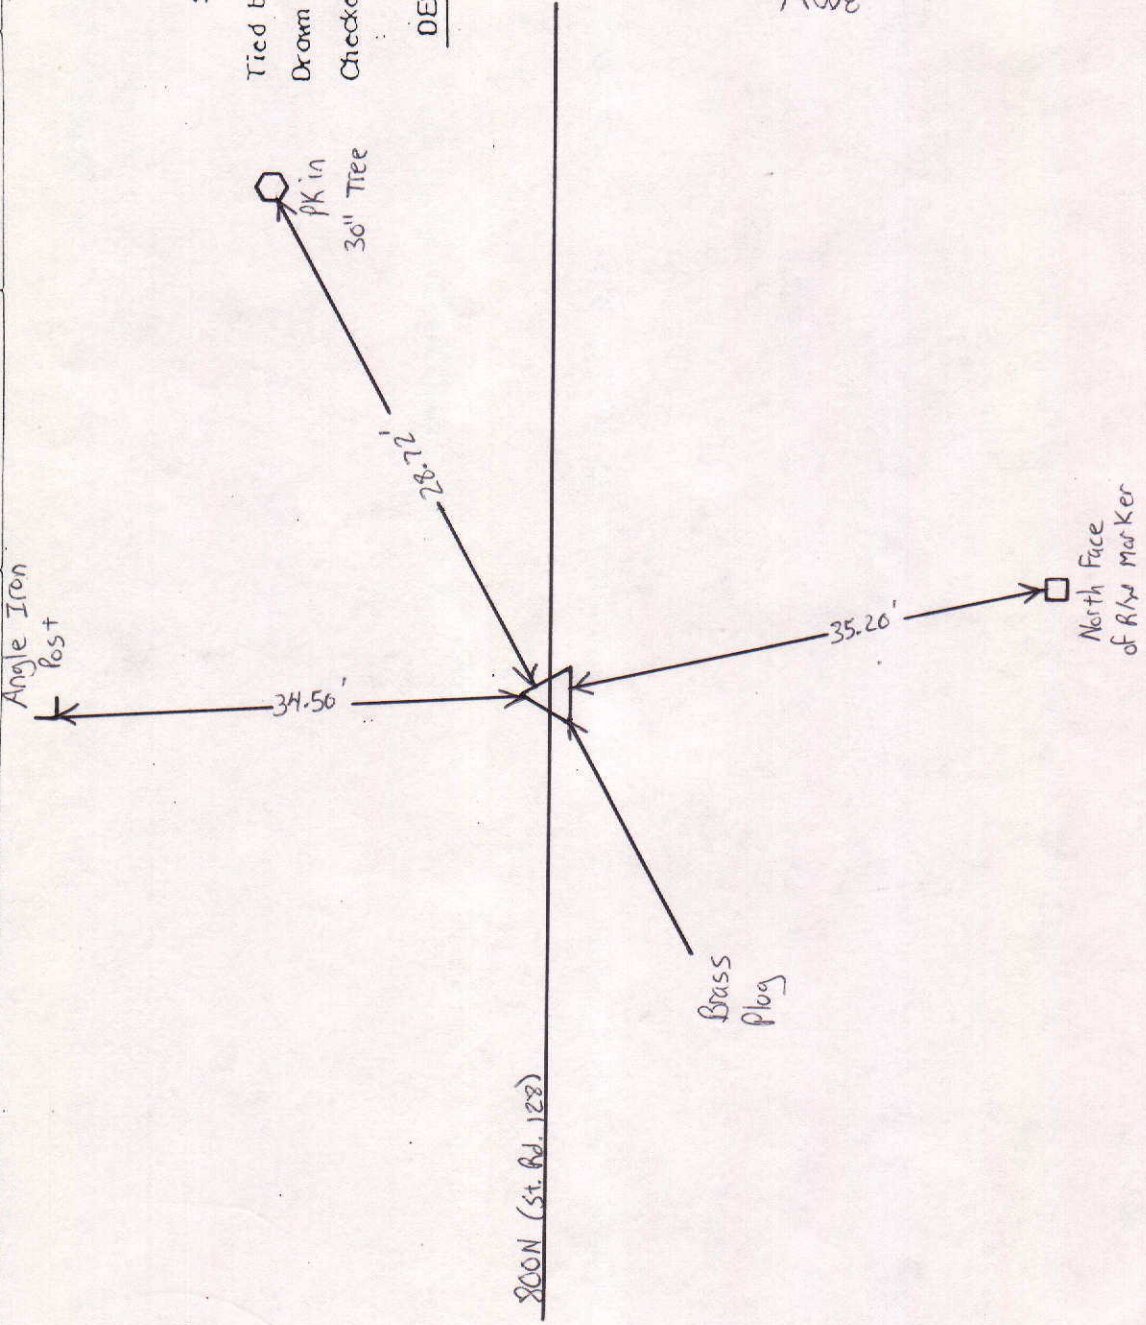


Approved: _____ Date: _____
 COUNTY SURVEYOR

DW CORNER OF
SECTION 34-21-7

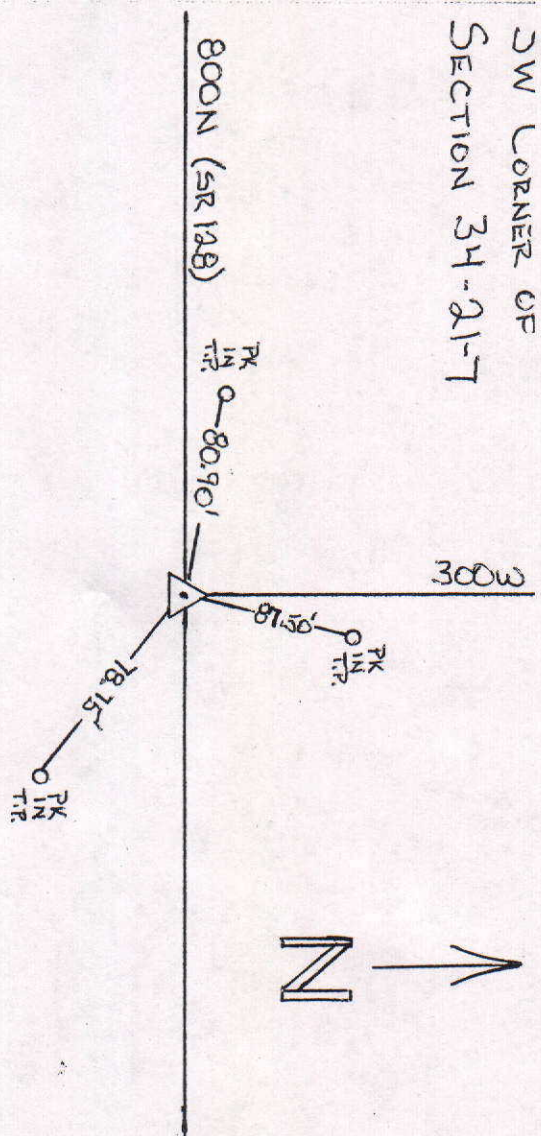


SE CORNER OF
SECTION 34-21-7

JUNE-78

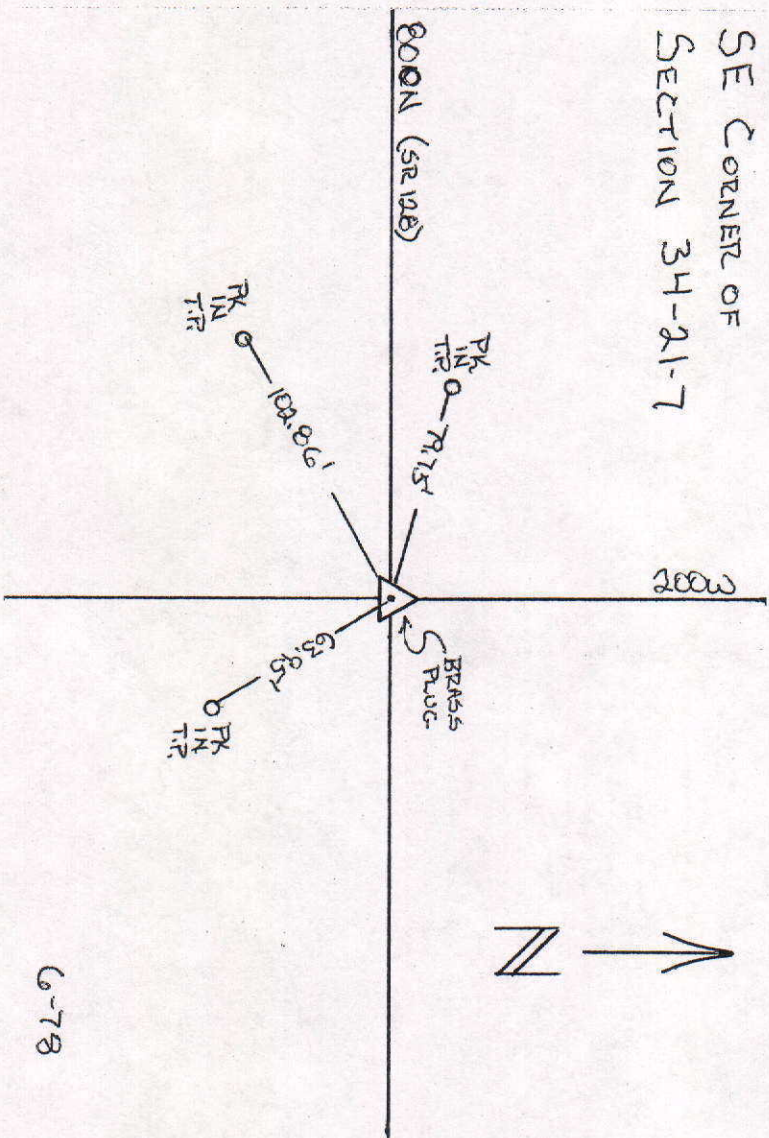


6-78

SW CORNER OF
NE 1/4 OF
SECTION 34-21-7

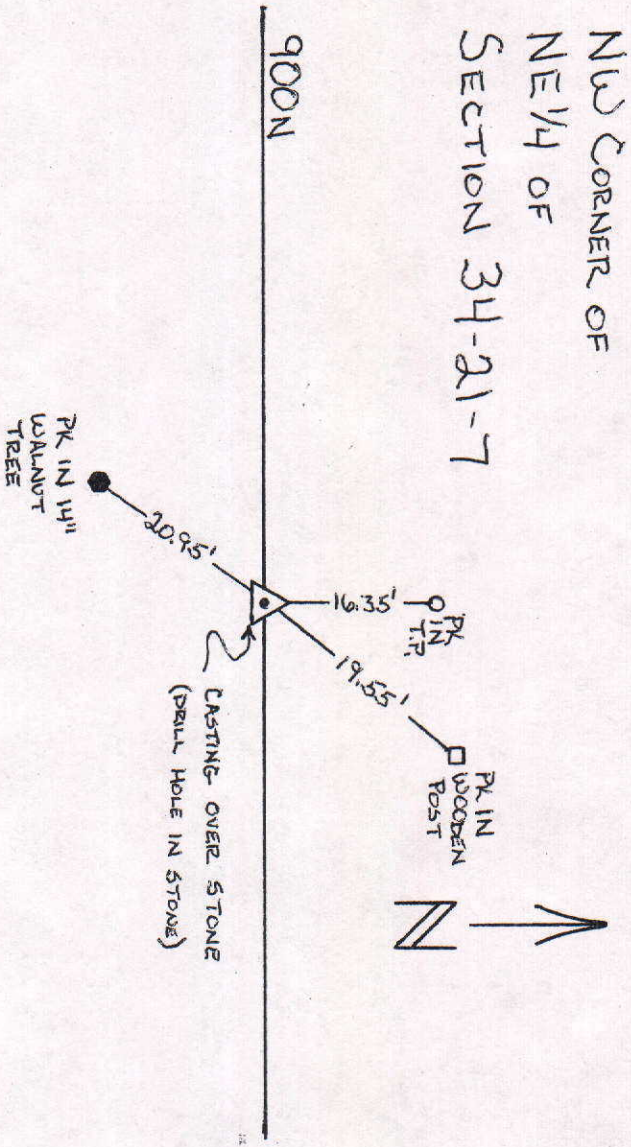

SW CORNER OF
SE 1/4 OF
SECTION 34-21-7

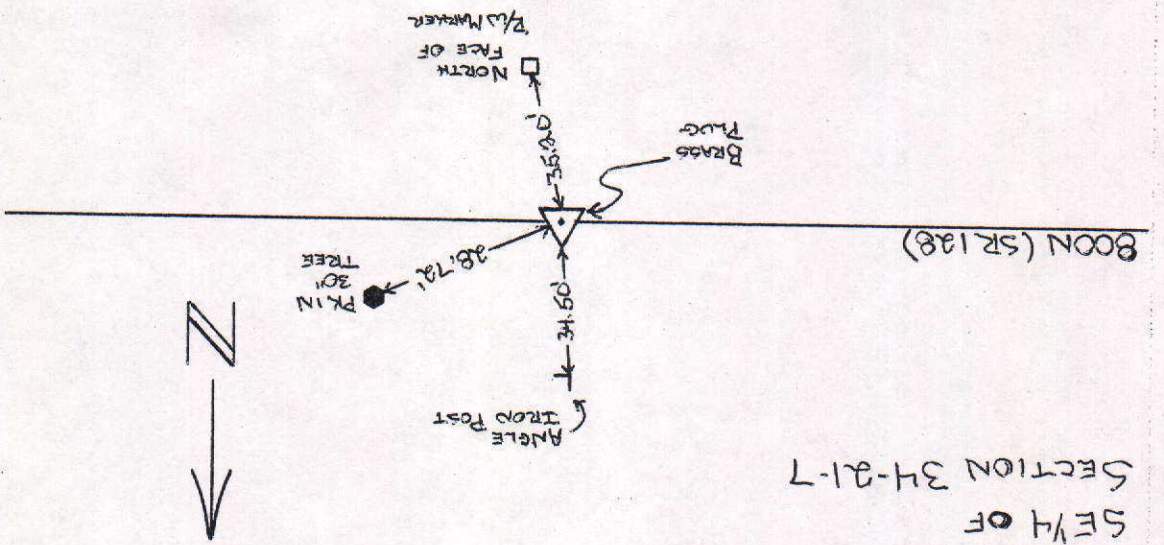

SW CORNER OF
NW 1/4 OF
SECTION 34-21-7

