


SEC. 14, TWP. 18 N. R. 8 E.

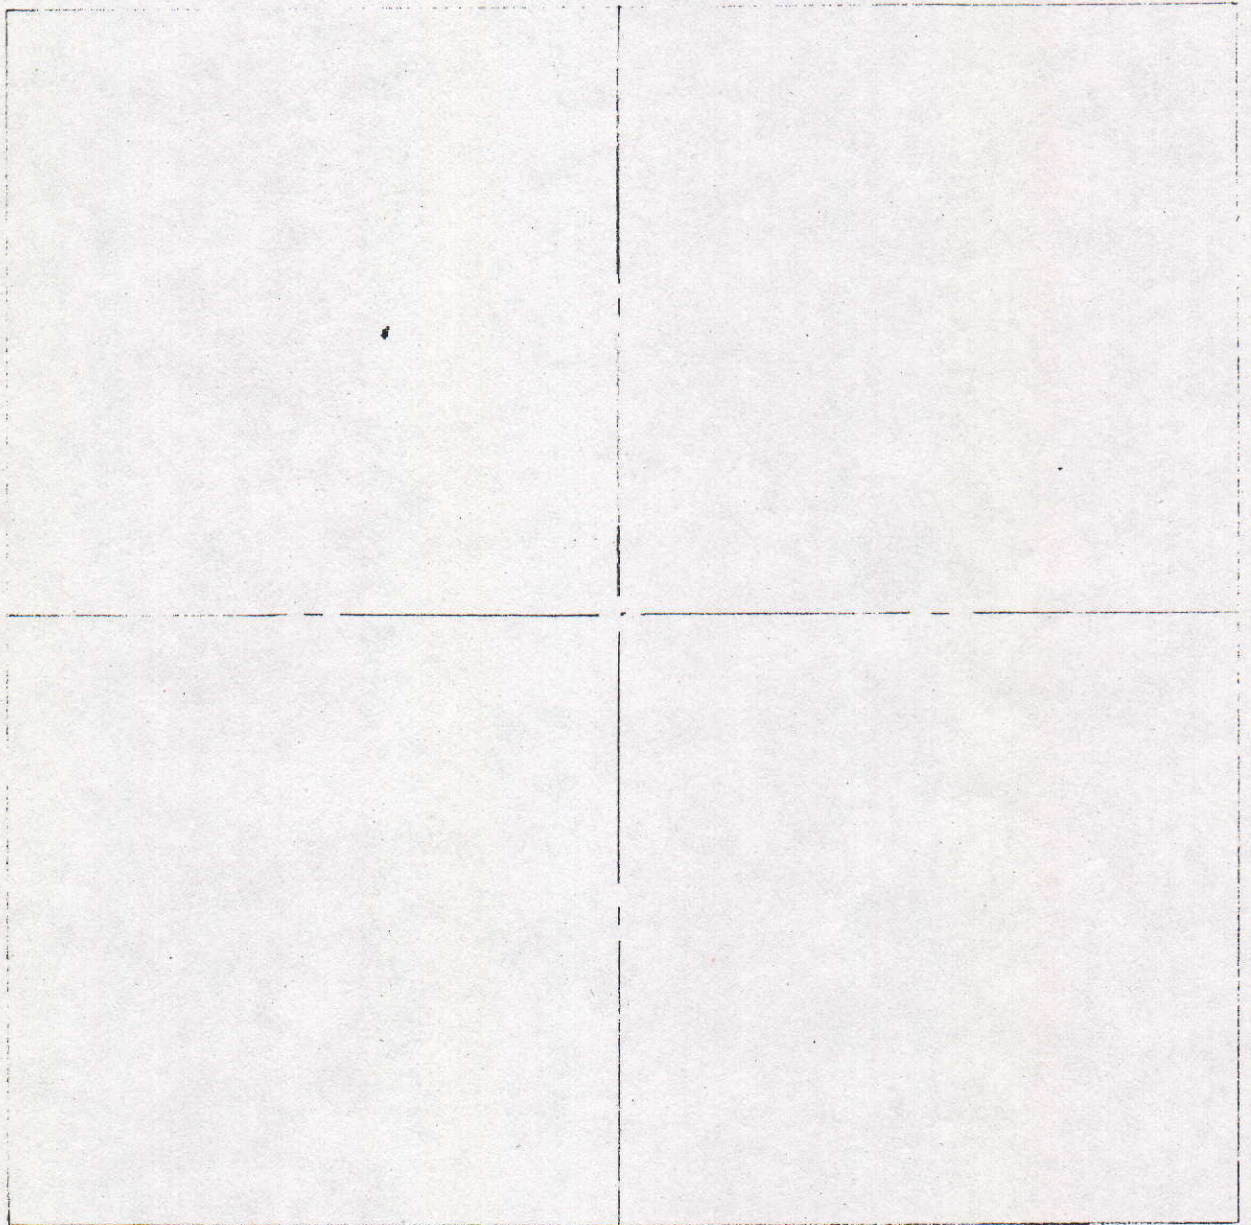

COUNTY SURVEYOR'S - SECTION CORNER TIES

SECTION	TOWNSHIP	RANGE	BOOK	PAGE	ELEVATION	UC ZONE	STATE PLANE COORD	LATITUDE	LONGITUDE
14	18	8				X=	Y=		



Ex. Pk. in E. side
of T.P.

Ex. Pk. in S. side
of T.P.

68.53'

18.39'

U.S. 36

DESCRIPTION OF MONUMENT

Brass Pin Flush
w/Asphalt Road


80.30'

71.05'

Ex. Pk. in N.E. side
of T.P.

Brass Pin

C.N.E. corner of
R/W marker

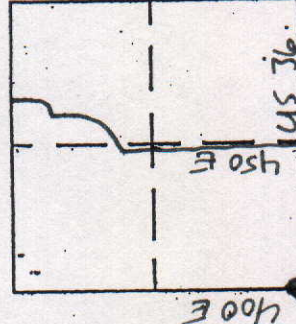

MARKER LOCATION


Approved: _____

COUNTY SURVEYOR

Date: _____

COUNTY SURVEYOR'S - SECTION CORNER TIES


SECTION	TOWNSHIP	RANGE	BOOK	PAGE	ELEVATION	UC ZONE	STATE PLANE COORD	LATITUDE	LONGITUDE
14	18	8					X=	Y=	

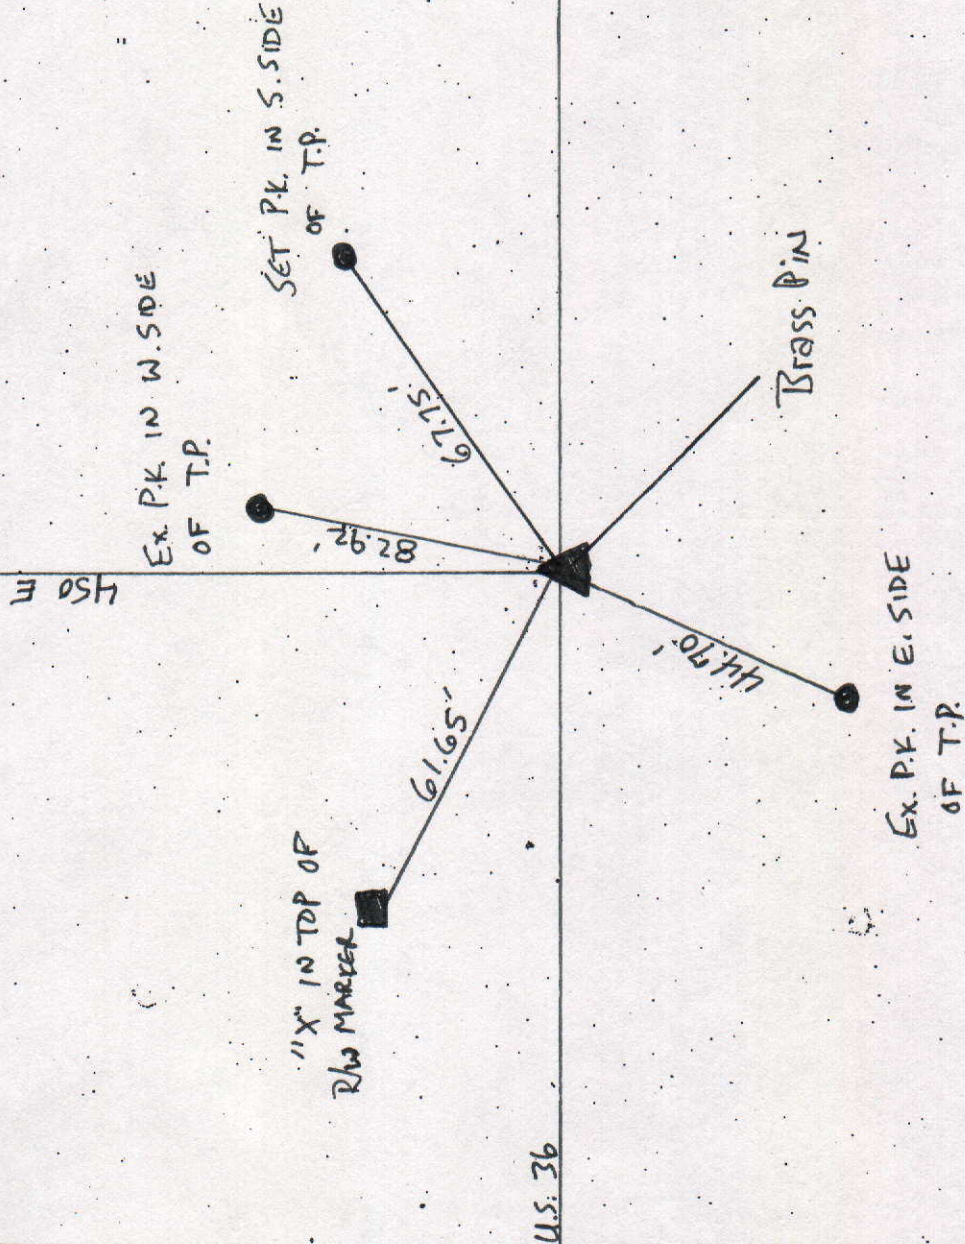

Tied by: RW/MC Date: 10/5/04
 Drawn by: RW Date: 10/9/04
 Checked by: _____ Date: _____

DESCRIPTION OF MONUMENT

Brass Pin flush w/Asphalt Road

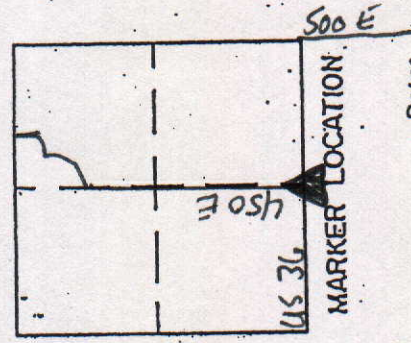

Approved: _____ Date: _____

COUNTY SURVEYOR

COUNTY SURVEYOR'S - SECTION CORNER TIES

SECTION	TOWNSHIP	RANGE	BOOK	PAGE	ELEVATION	UC ZONE	STATE PLANE COORD	LATITUDE	LONGITUDE
14	18	8					X= Y=		



"X" IN TOP OF
R/W MARKER

EX. P.K. IN E. SIDE
OF P.P.


38.97'
41.77'

Brass Pin

DESCRIPTION OF MONUMENT

Brass Pin in Concrete
Flush w/ Asphalt Road

"X" IN NORTH
EDGE OF
HEADWALL

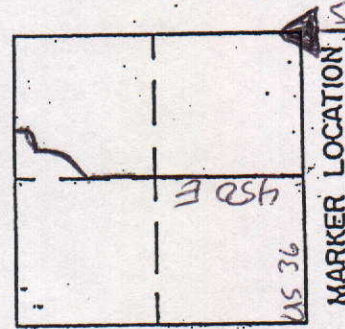

Date:

Approved:

COUNTY SURVEYOR

COUNTY SURVEYOR'S - SECTION CORNER TIES



SECTION	TOWNSHIP	RANGE	BOOK	PAGE	ELEVATION	UC ZONE	STATE PLANE COORD	LATITUDE	LONGITUDE
14	18 N	8 E					X= Y=		



Tied by: LPJJY Date: 8-21-97
 Drawn by: LP Date: 8-22-97
 Checked by: _____ Date: _____

DESCRIPTION OF MONUMENT


Brass Pin in Concrete
0.1' Below Asphalt

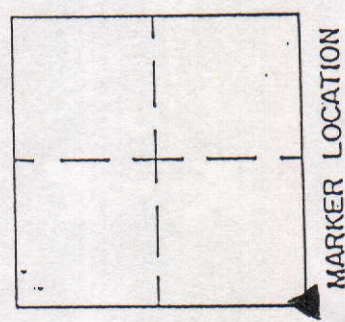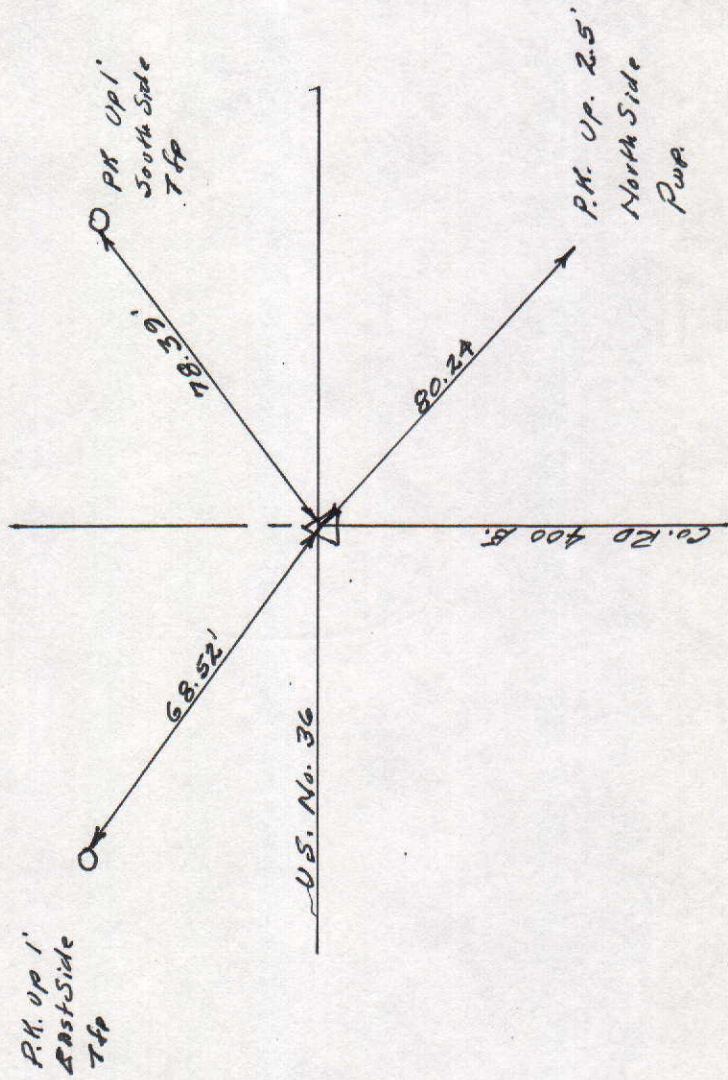

Approved: _____ Date: _____
 COUNTY SURVEYOR


COUNTY SURVEYOR'S - SECTION CORNER TIES

SECTION	TOWNSHIP	RANGE	BOOK	PAGE	ELEVATION	UC ZONE	STATE PLANE COORD	LATITUDE	LONGITUDE
14	18N	8E.				X=	Y=		

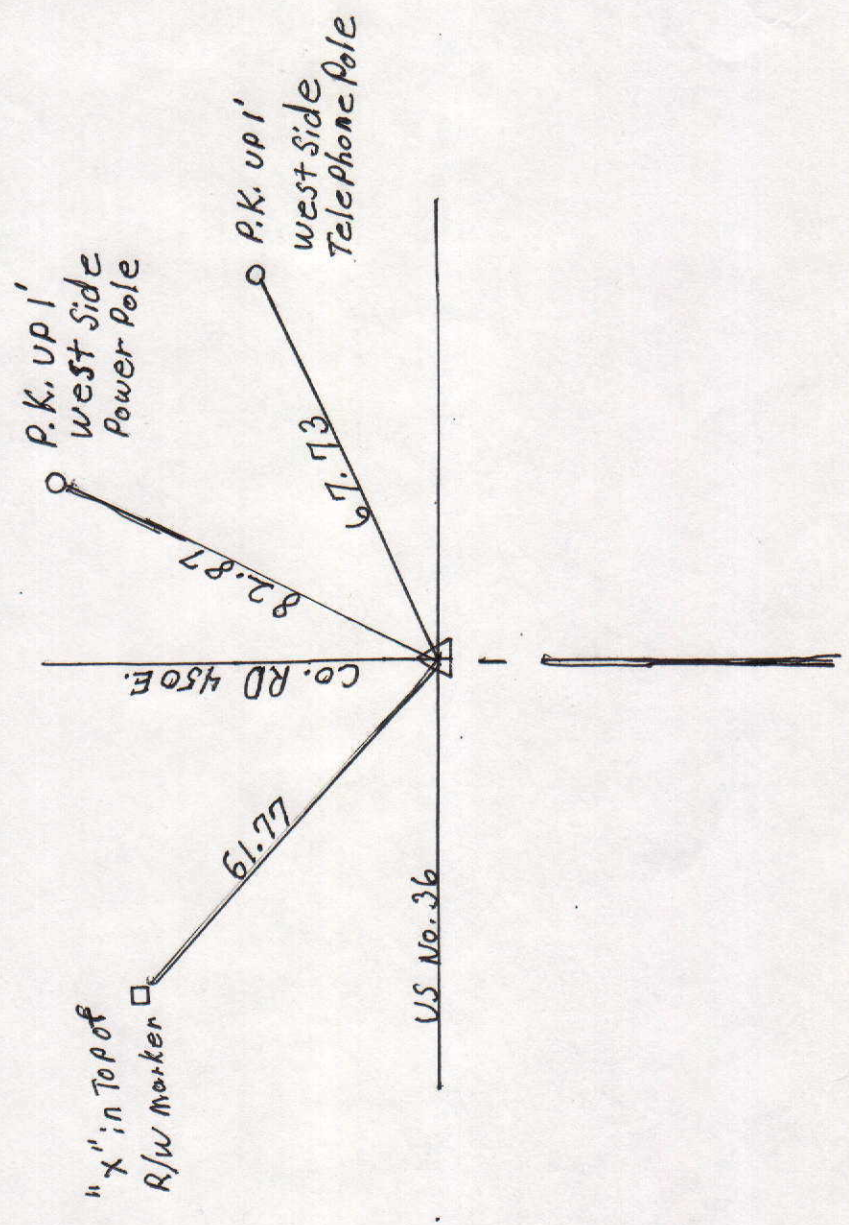

Tied by: L.P. & J.Y. Date: 8-21-97
Drawn by: Kyle Date: 11-13-97
Checked by: _____ Date: _____

DESCRIPTION OF MONUMENT
1" Brass Pin in concrete
1" Below Surface of
Asphalt Road

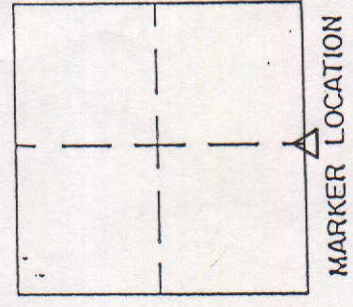

Approved: _____ Date: _____
COUNTY SURVEYOR

COUNTY SURVEYOR'S - SECTION CORNER TIES

SECTION	TOWNSHIP	RANGE	BOOK	PAGE	ELEVATION	UC ZONE	STATE PLANE COORD	LATITUDE	LONGITUDE
14	18N	8E					X= Y=		





pk up 1' west side of comb. Pole

Tied by: L. P. T. Y Date: 8-22-97
 Drawn by: K. B. Date: 11-13-97
 Checked by: _____ Date: _____

DESCRIPTION OF MONUMENT

1" Brass Pin 0.3' Below casting Flush with Asphalt

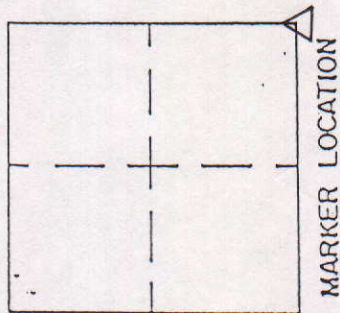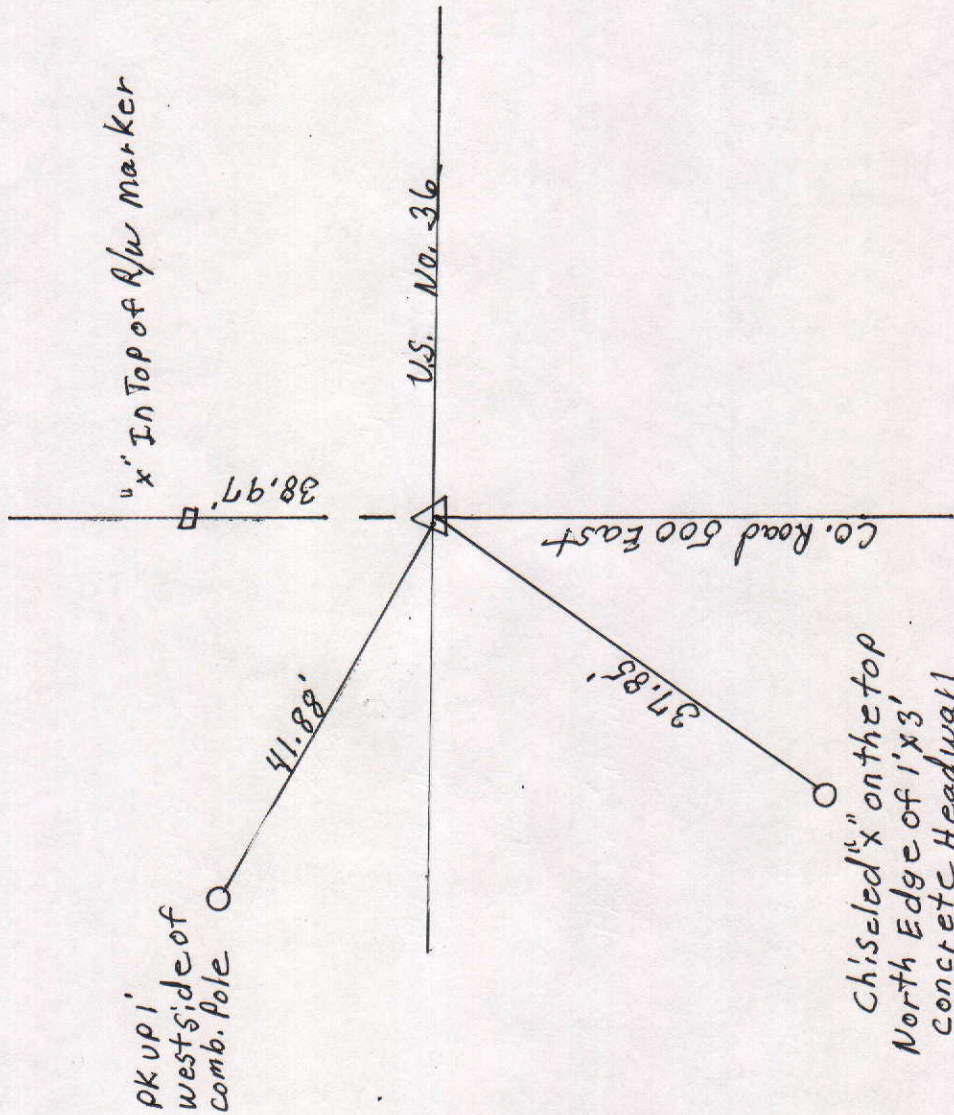

Approved: _____ Date: _____
 COUNTY SURVEYOR

COUNTY SURVEYOR'S - SECTION CORNER TIES						
SECTION	TOWNSHIP	RANGE	BOOK	PAGE	ELEVATION	UC ZONE STATE PLANE COORD
14	18N	8E	2	2		X= Y=
					LATITUDE	LONGITUDE



NORTH

SCALE 1" = 40'

SHEET ___ OF ___ SHEETS



Tied by: L.P.:CG Date: 4/21/95 (9:25 A.M.)

Drawn by: Bhal Date: 5/18/95 (10:20 A.M.)

Checked by: _____ Date: _____

DESCRIPTION OF MONUMENT

2" Iron Pipe Flush with surface of asphalt Road

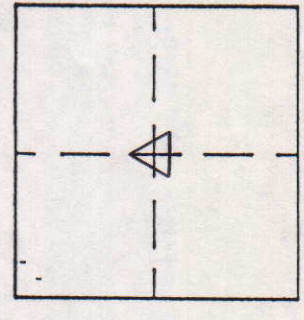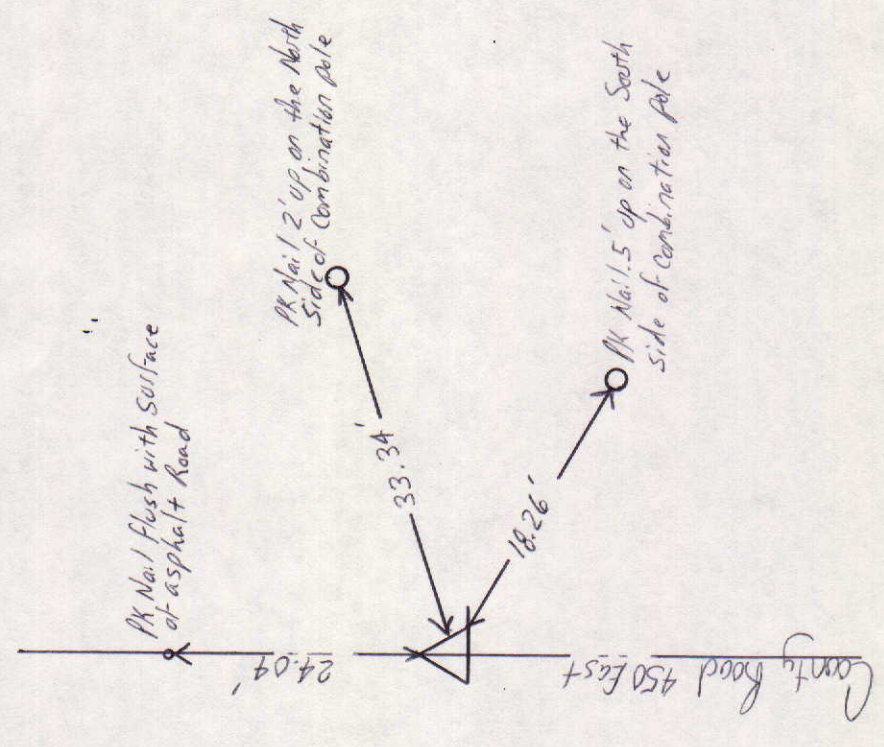

MARKER LOCATION

Approved: _____ Date: _____

COUNTY SURVEYOR