


SEC. 16, TWP. 21 N., R. 7 E.

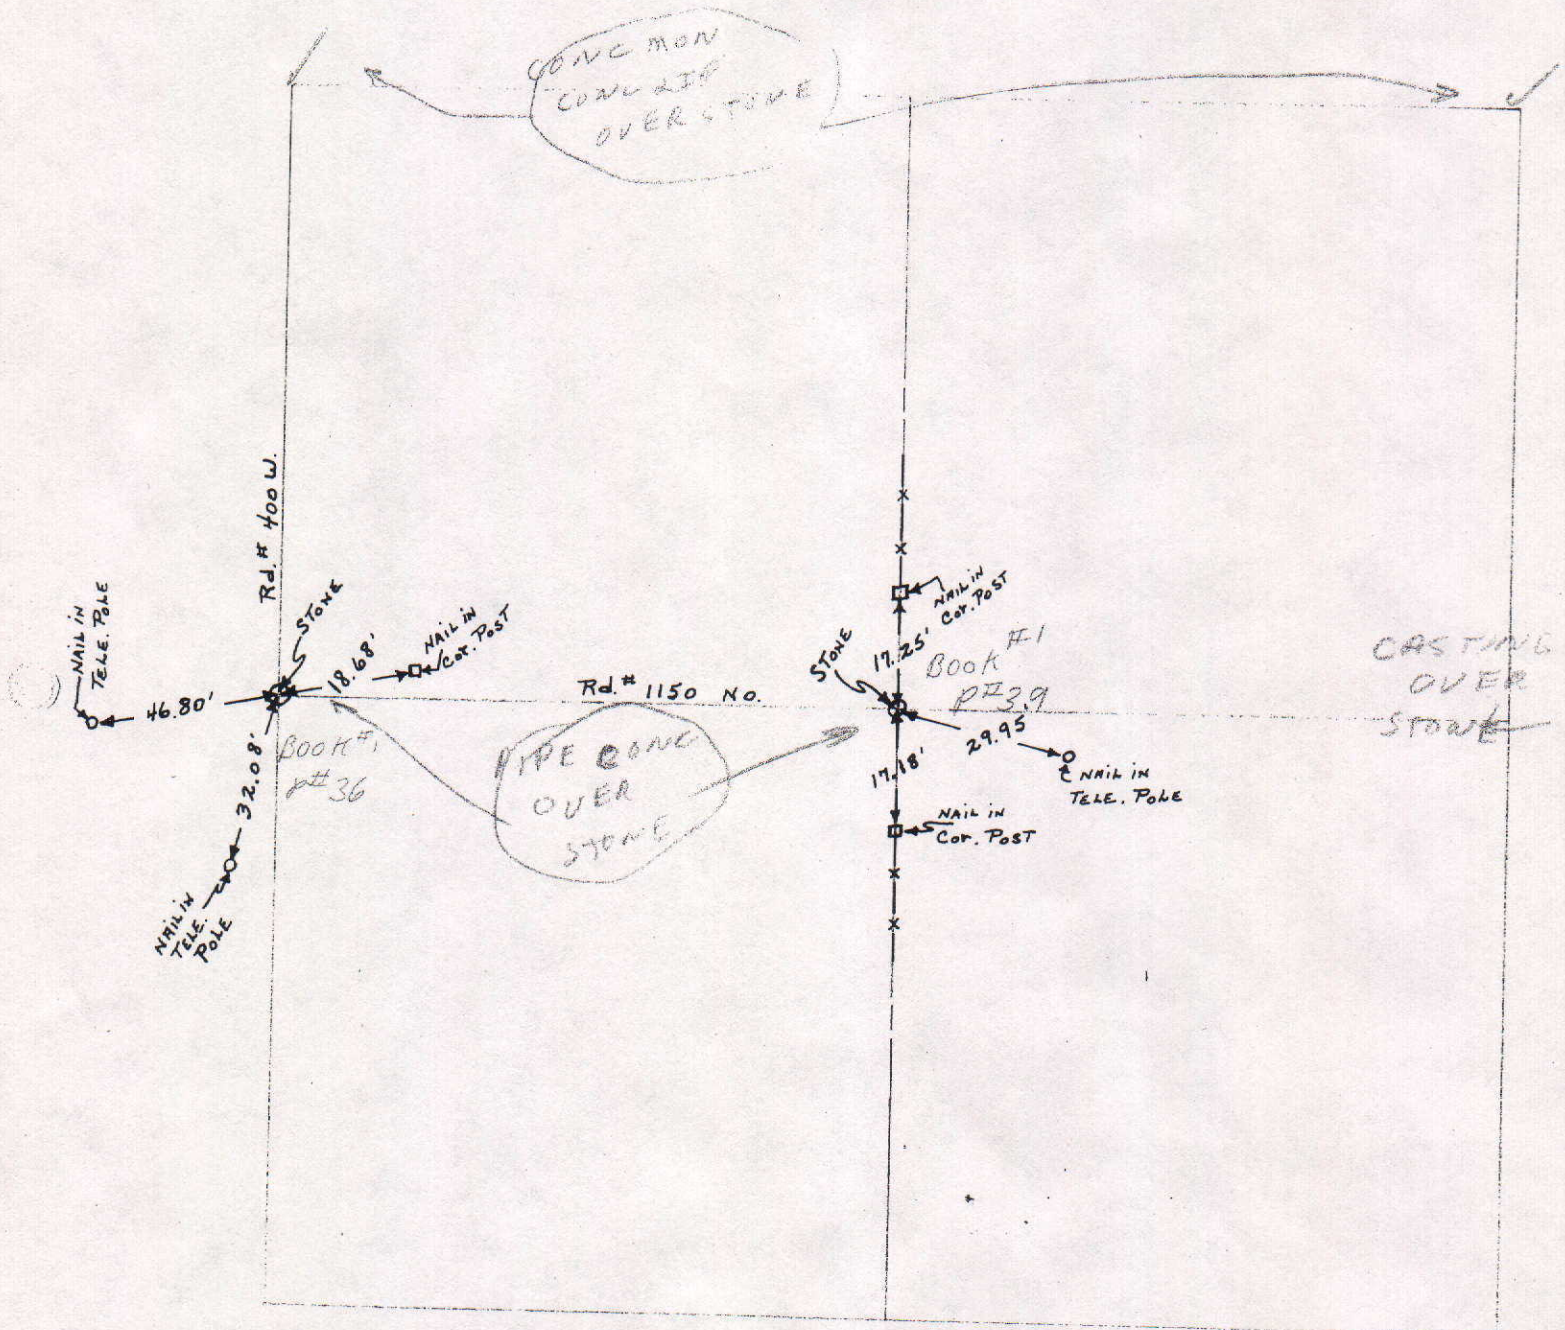

SECTION	TOWNSHIP	RANGE	BOOK	PAGE	ELEVATION	UC ZONE	STATE PLANE COORD	LATITUDE	LONGITUDE
16	21	7				X =	Y =		

WORTH

SCALE 1" = 40'


SLEEPS _____
SHEETS _____

Tied by: _____ Date: _____

Drawn by: BAW Date: 1-26-93

Checked by: _____ Date: _____

DESCRIPTION OF MONUMENT

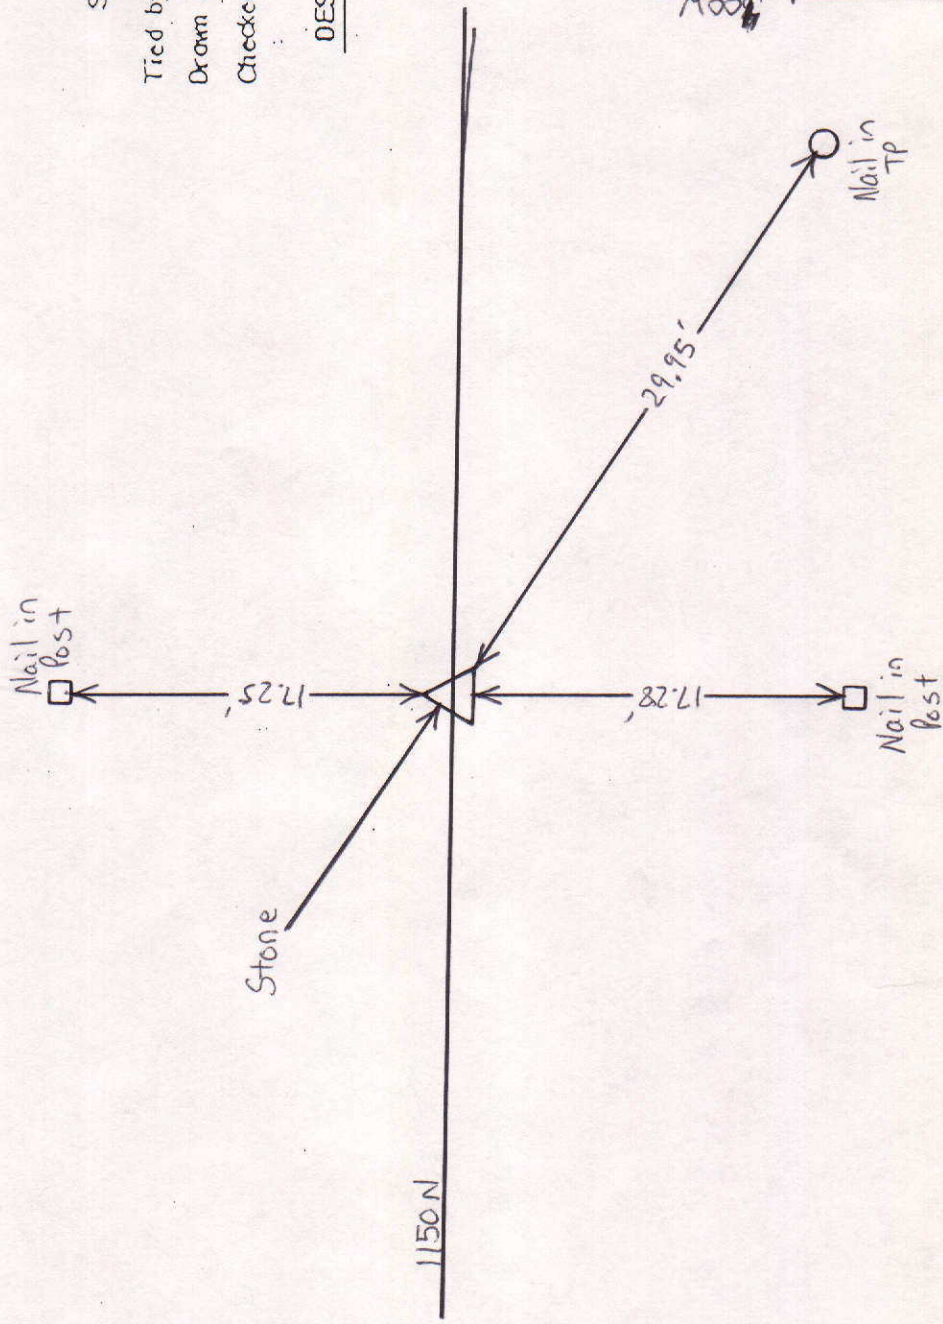

MARKER LOCATION

Approved: _____ Date: _____

COUNTY SURVEYOR

COUNTY SURVEYOR'S - SECTION CORNER TIES

SECTION	TOWNSHIP	RANGE	BOOK	PAGE	ELEVATION	UC ZONE	STATE PLANE COORD	LATITUDE	LONGITUDE
16	21	7				X=	Y=		





NORTH

SCALE 1" = 40'

SHEET ___ OF ___ SHEETS

Tied by: _____ Date: _____
 Drawn by: BAN Date: 1-26-93
 Checked by: _____ Date: _____

DESCRIPTION OF MONUMENT

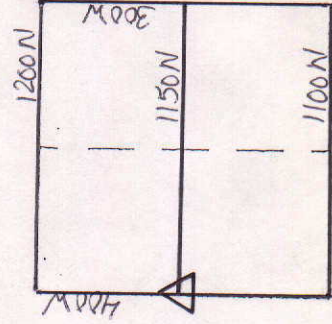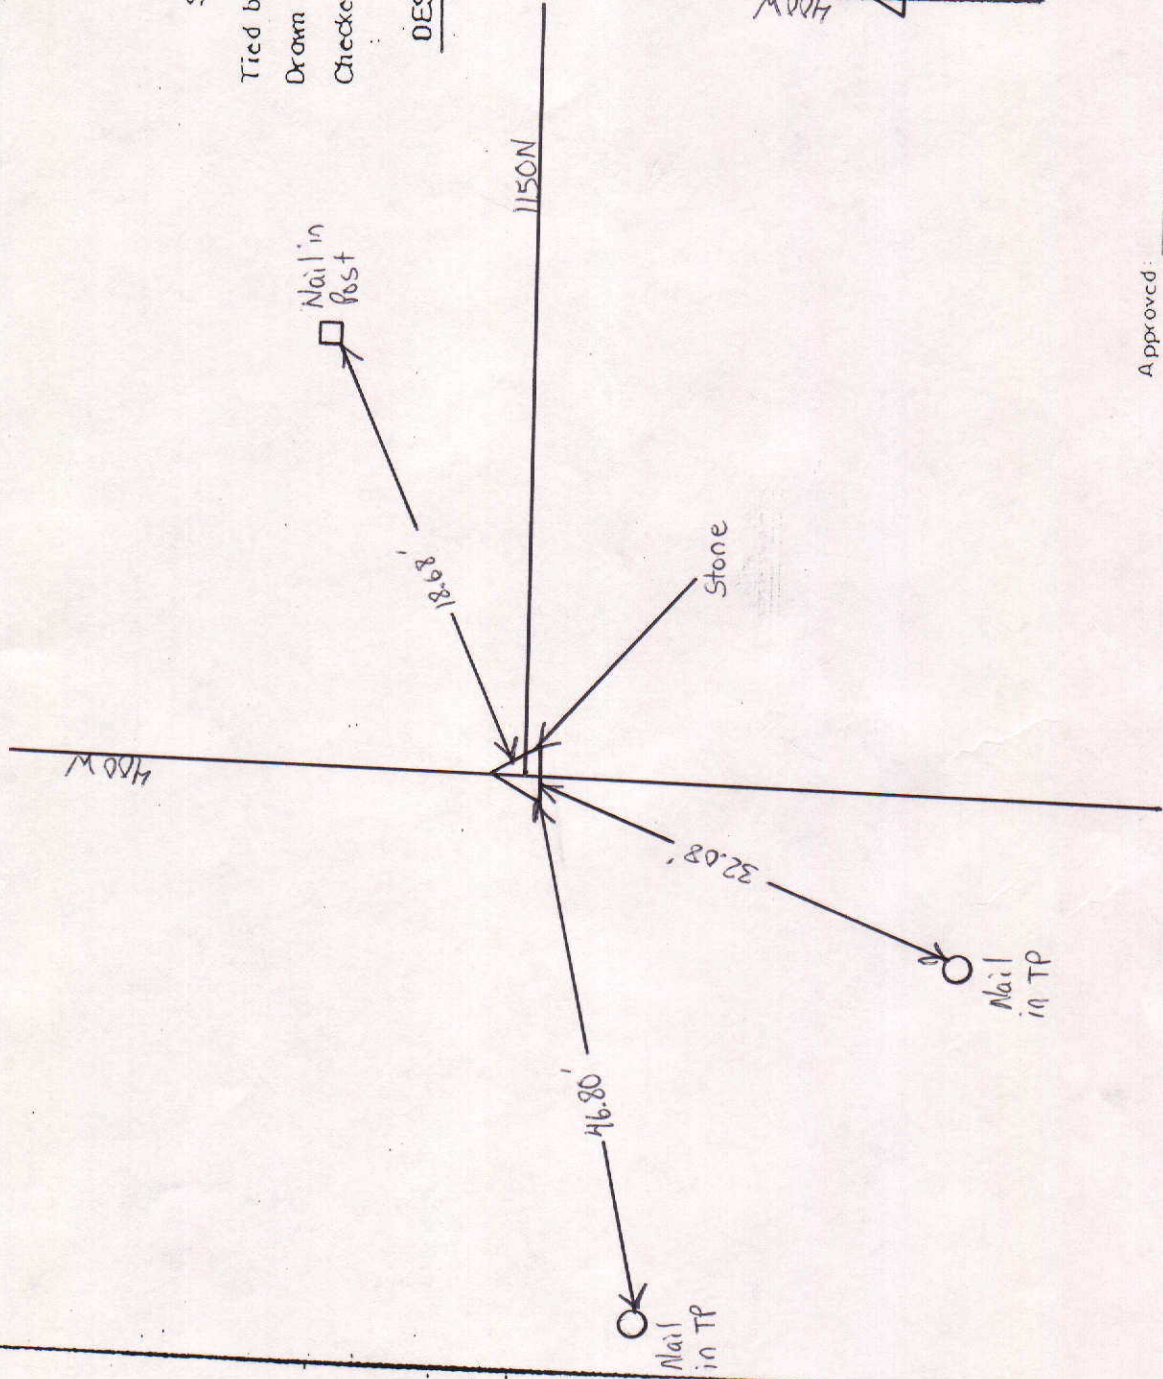

MARKER LOCATION

Approved: _____ Date: _____
 COUNTY SURVEYOR

COUNTY SURVEYOR'S - SECTION CORNER TIES

SECTION	TOWNSHIP	RANGE	BOOK	PAGE	ELEVATION	UC ZONE	STATE PLANE COORD	LATITUDE	LONGITUDE
16	21	7					X= Y=		





P.K. Nail in East Side
of WOODEN CORNER POST

1" Iron Pipe

Tied by: RW/me Date: 4-21-03
 Drawn by: RW Date: 4-24-03
 Checked by: _____ Date: _____

DESCRIPTION OF MONUMENT
1" IRON PIPE 2" BELOW
SURFACE OF ROAD

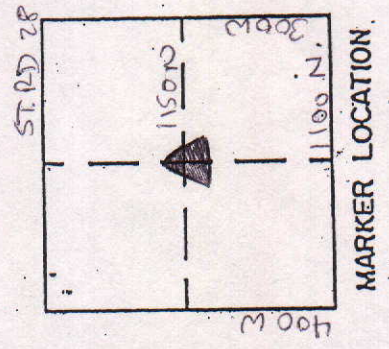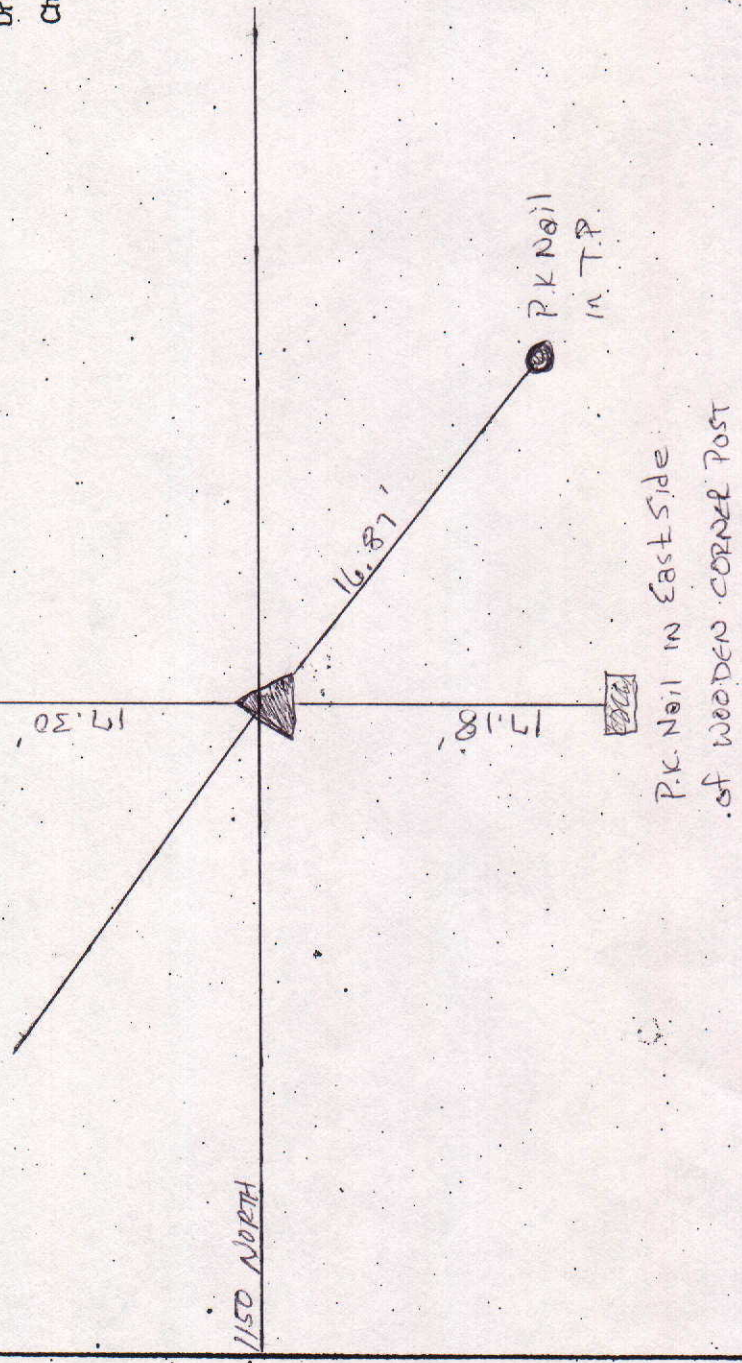

Approved: _____ Date: _____
 COUNTY SURVEYOR

COUNTY SURVEYOR'S - SECTION CORNER TIES


SECTION	TOWNSHIP	RANGE	BOOK	PAGE	ELEVATION	UC ZONE	STATE PLANE COORD	LATITUDE	LONGITUDE
16	21	7				X=	Y=		



NORTH

R.P. SPIKE


P.K. NAIL 1' up on
NORTH WEST SIDE
of T.P.

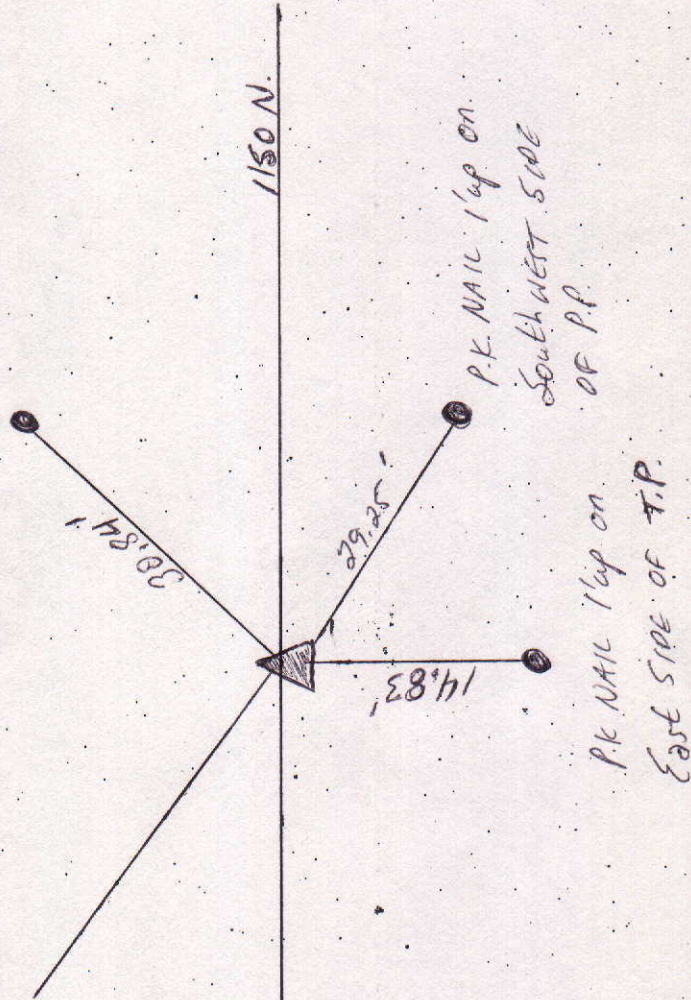

Tied by: RW/mc Date: 4-24-03
 Drawn by: RW Date: 4-24-03
 Checked by: _____ Date: _____

DESCRIPTION OF MONUMENT

R.R. Spike Flown w/ Surface
of Asphalt Road

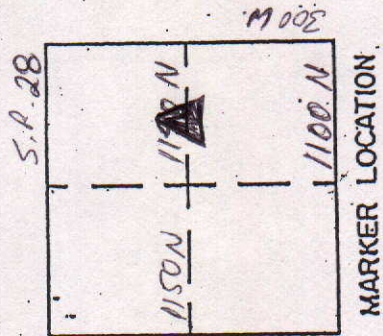


MARKER LOCATION

Approved: _____

Date: _____


COUNTY SURVEYOR'S - SECTION CORNER TIES

SECTION	TOWNSHIP	RANGE	BOOK	PAGE	ELEVATION	UC ZONE	STATE PLANE COORD	LATITUDE	LONGITUDE
16	21N	7E	27	1		X=	Y=		

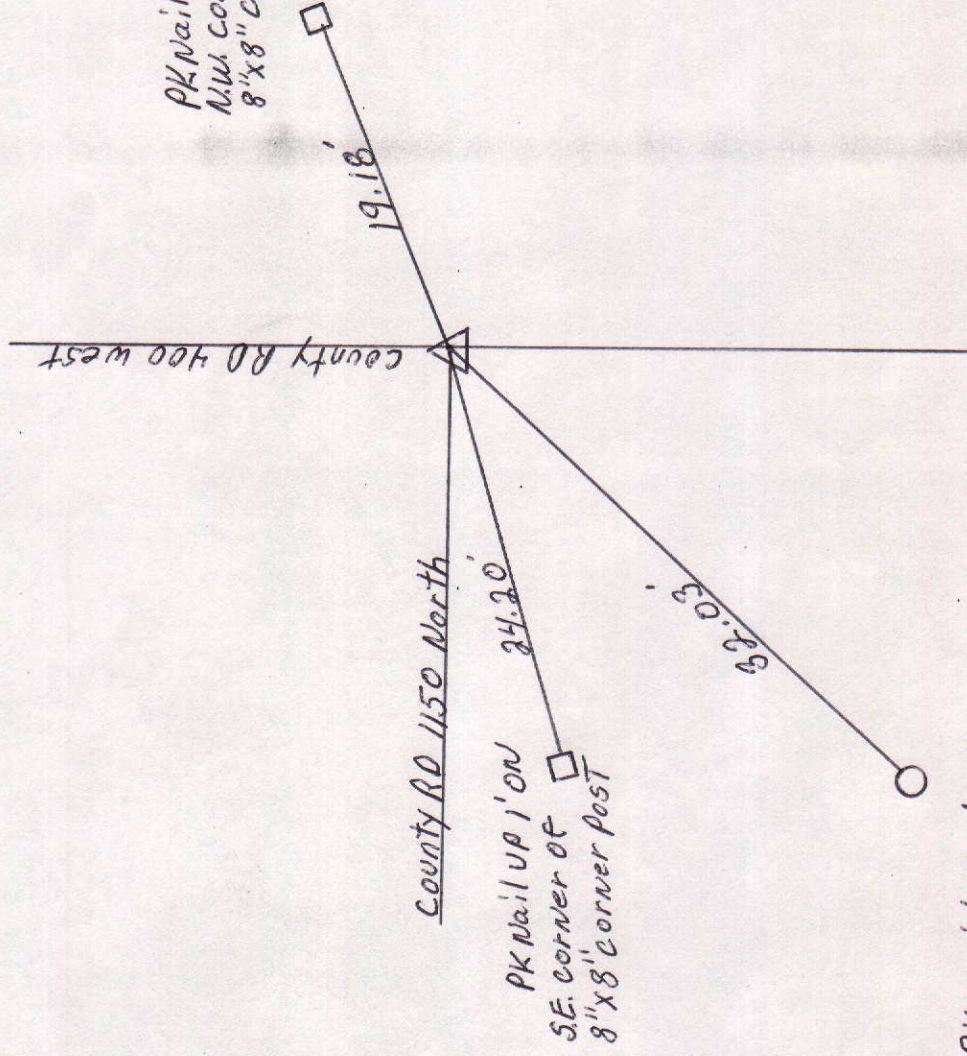

Tied by: L. Pe Jy Date: 7-17-99
 Drawn by: K.B. Date: 1-11-99
 Checked by: _____ Date: _____

DESCRIPTION OF MONUMENT
1 1/4" Iron Pipe Flush
With Asphalt Road

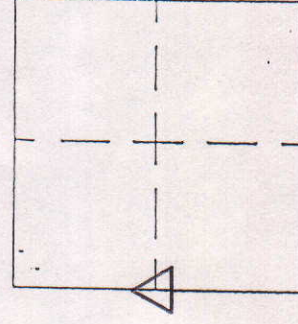


MARKER LOCATION

Approved: _____ Date: _____
 COUNTY SURVEYOR


COUNTY SURVEYOR'S - SECTION CORNER TIES

SECTION	TOWNSHIP	RANGE	BOOK	PAGE	ELEVATION	UC ZONE	STATE PLANE COORD	LATITUDE	LONGITUDE
16	21N	7E	21	37			X=	Y=	

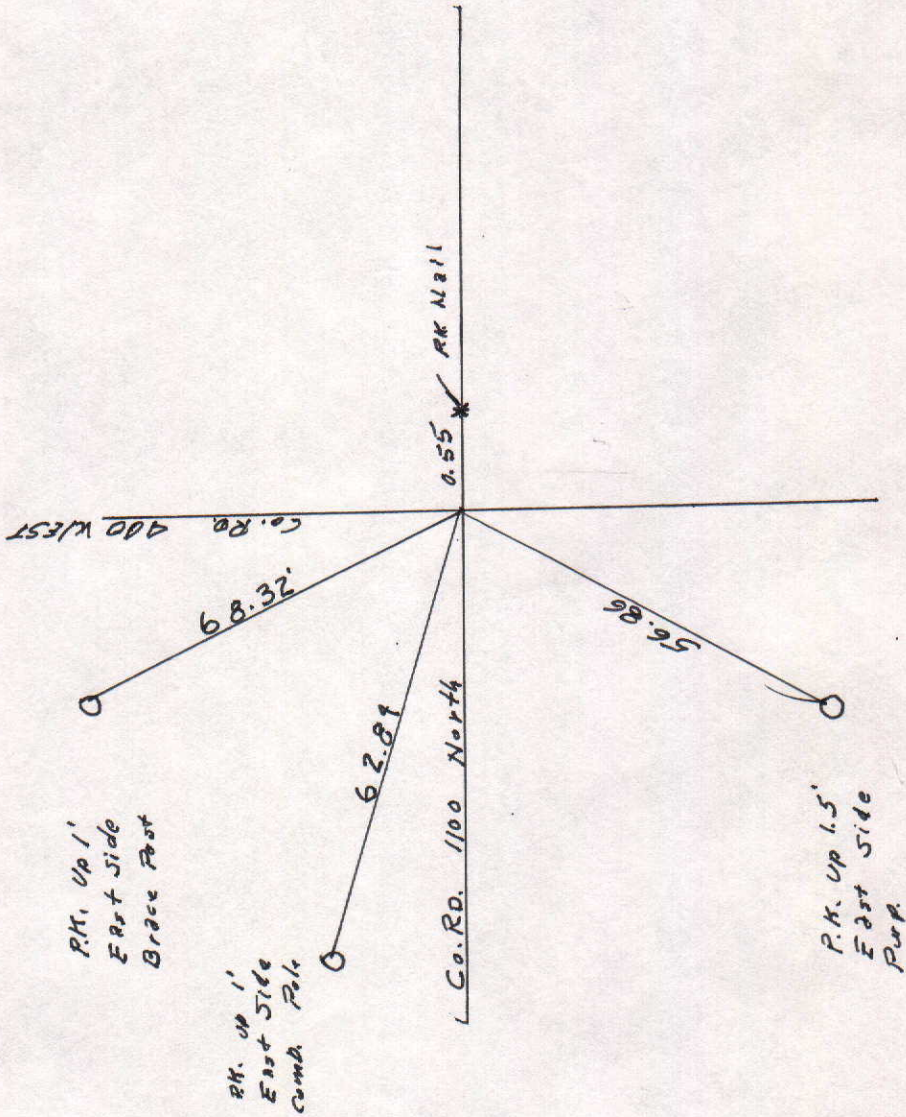

Tied by: LPFJY Date: 7-14-97
 Drawn by: LP Date: 10-7-97
 Checked by: _____ Date: _____


DESCRIPTION OF MONUMENT
1" Iron Rod Flush with concrete

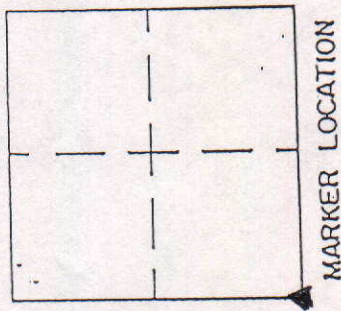

Approved: _____ Date: _____
 COUNTY SURVEYOR

COUNTY SURVEYOR'S - SECTION CORNER TIES


SECTION	TOWNSHIP	RANGE	BOOK	PAGE	ELEVATION	UC ZONE	STATE PLANE COORD	LATITUDE	LONGITUDE
16	21	7	21	39		X=	Y=		

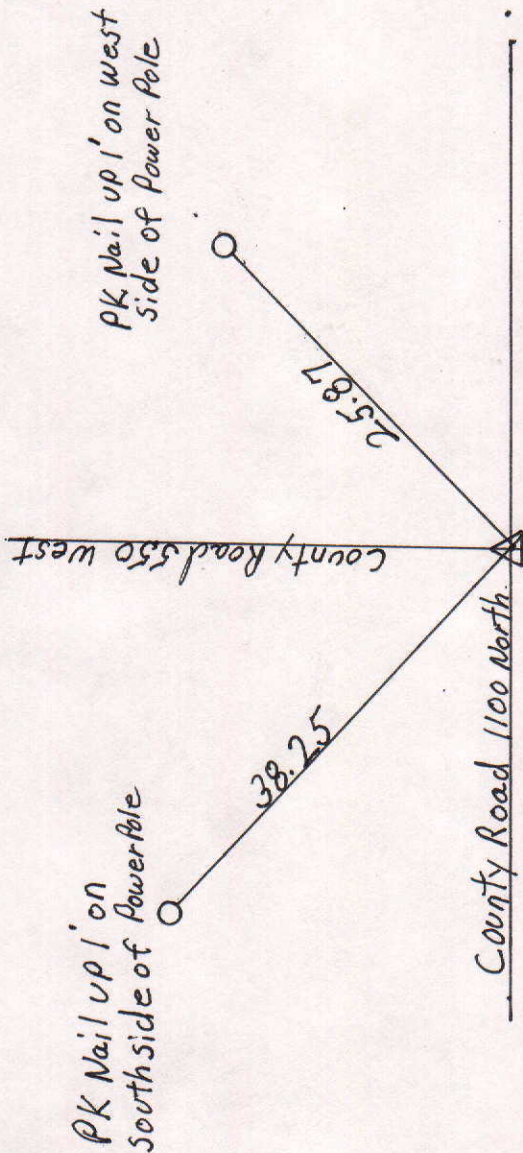

Tied by: LP & J.Y. Date: 7-14-97
 Drawn by: KB Date: 12-22-97
 Checked by: _____ Date: _____

DESCRIPTION OF MONUMENT

1" Bolt Flush with concrete

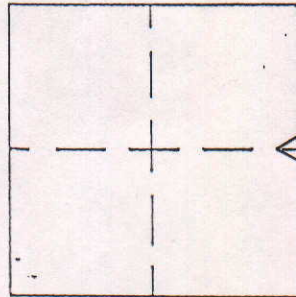

MARKER LOCATION

Approved: _____ Date: _____
 COUNTY SURVEYOR