


SEC. 3, TWP. 19N, R. 8E.

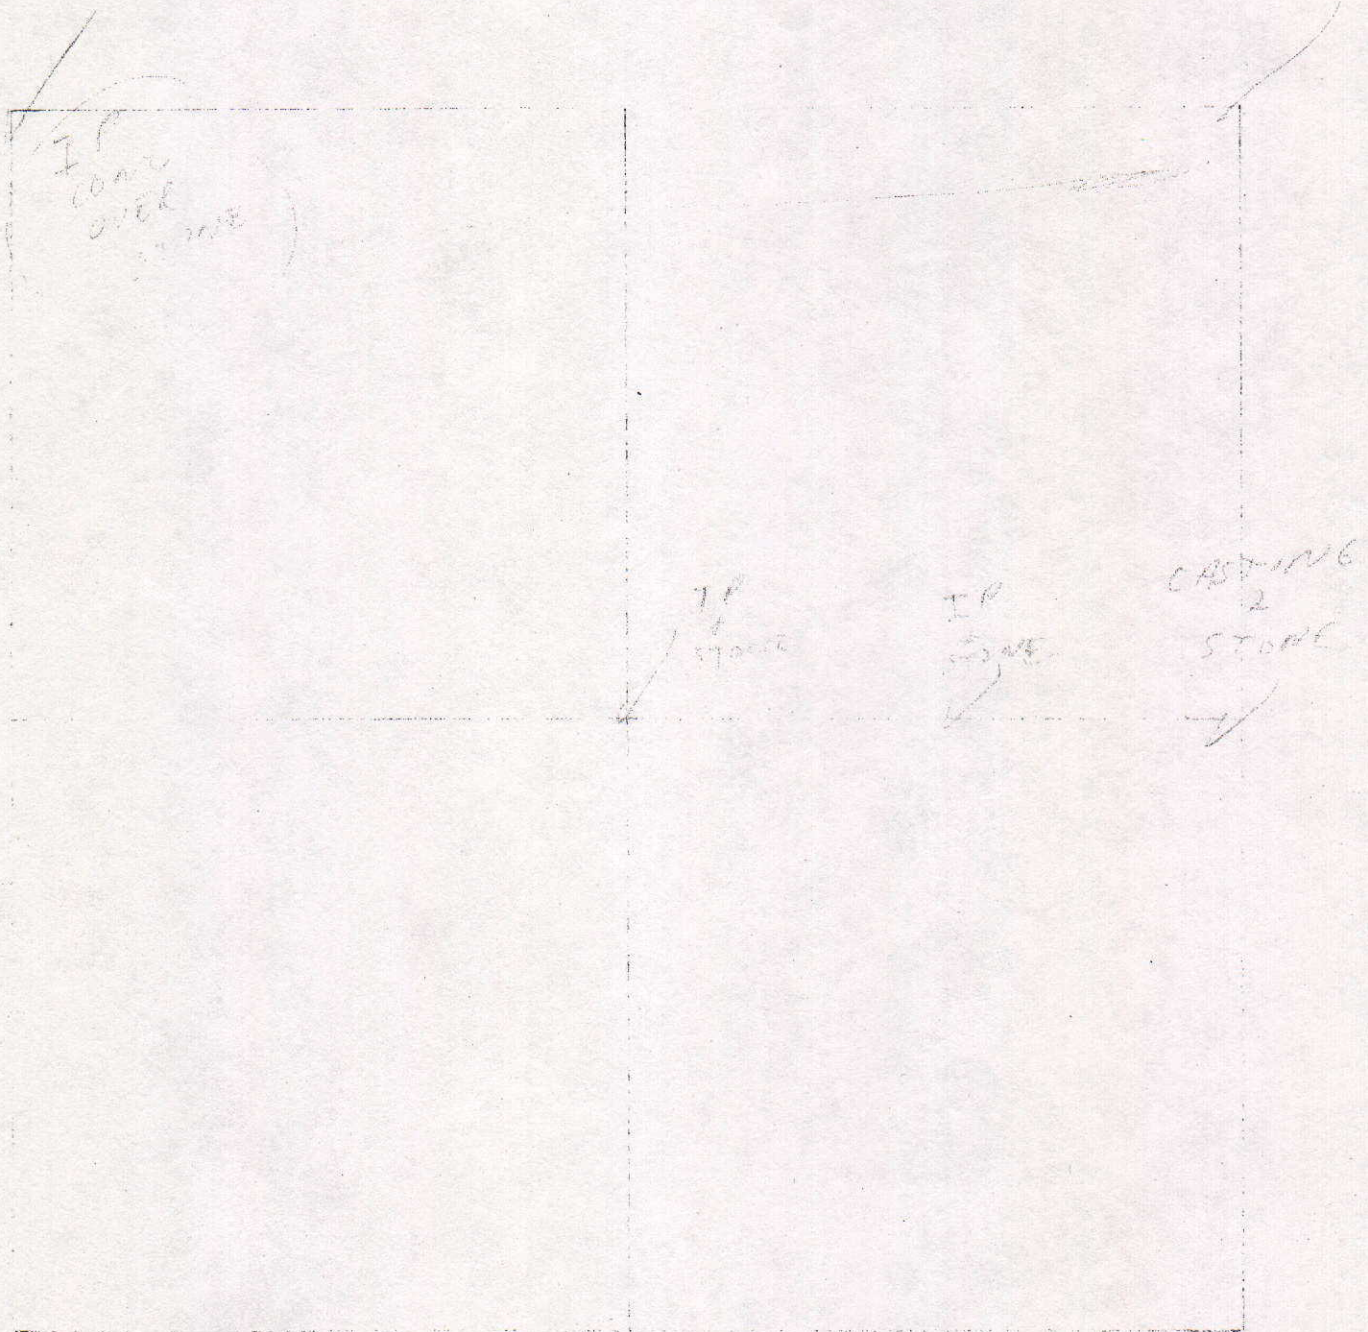

COUNTY SURVEYOR'S - SECTION CORNER TIES

SECTION	TOWNSHIP	RANGE	BOOK	PAGE	ELEVATION	UC ZONE	STATE PLANE	COORD	LATITUDE	LONGITUDE
3	19N	8E	4	16A				Y=		
								X=		



NORTH

SCALE 1" = 40'

SHEET ___ OF ___ SHEETS

Tied by: L.P. CG Date: 6/6/95

Drawn by: BAH Date: 6/28/95

Checked by: _____ Date: _____

DESCRIPTION OF MONUMENT

Chiseled "x" in stone 1' below 10" Round Casting Flash with Surface of asphalt Road


Pk Nail .5' up on the South side of telephone pole

County Road 200 North

Chiseled "x" in Stone 1.5' below 10" Round Casting Flash with Surface of asphalt Road

South 1/4 Corner of 34-20N-8E

Pk Nail .5' up on the Northwest Side of Power Pole

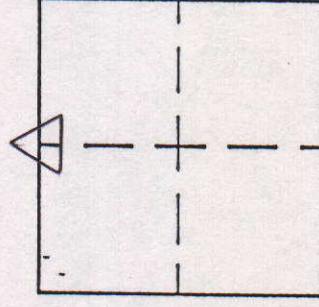

MARKER LOCATION

Approved: _____

Date: _____

COUNTY SURVEYOR

COUNTY SURVEYOR'S - SECTION CORNER TIES

SECTION	TOWNSHIP	RANGE	BOOK	PAGE	ELEVATION	UC ZONE	STATE PLANE COORD	LATITUDE	LONGITUDE
3	19N	8E	6	58			X= Y=		



NORTH

SCALE 1" = 40'

SHEET ___ OF ___ SHEETS

Tied by: L.P. CG Date: 6/16/95

Drawn by: BAD Date: 8/14/95

Checked by: _____ Date: _____

DESCRIPTION OF MONUMENT

Black and Spike down .15" below
Surface of asphalt Road

Black 1 up .5' on the
South Side of telephone pole



24.08'

County Road 150 North




27.28'

25.79'

1/2" Iron Pipe



Black 1 up 1' on the West
Side of Twin 24" Tree

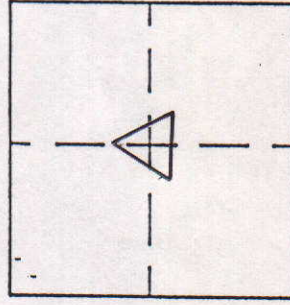

MARKER LOCATION

Approved: _____

Date: _____

COUNTY SURVEYOR

COUNTY SURVEYOR'S - SECTION CORNER TIES


SECTION	TOWNSHIP	RANGE	BOOK	PAGE	ELEVATION	UC ZONE	STATE PLANE COORD	LATITUDE	LONGITUDE
3	19	8					X=	Y=	



Tied by: MC/RW Date: 7/27/04
 Drawn by: MC Date: 7/30/04
 Checked by: _____ Date: _____

DESCRIPTION OF MONUMENT

Rail Road Spike 2" Below
 Asphalt Road.

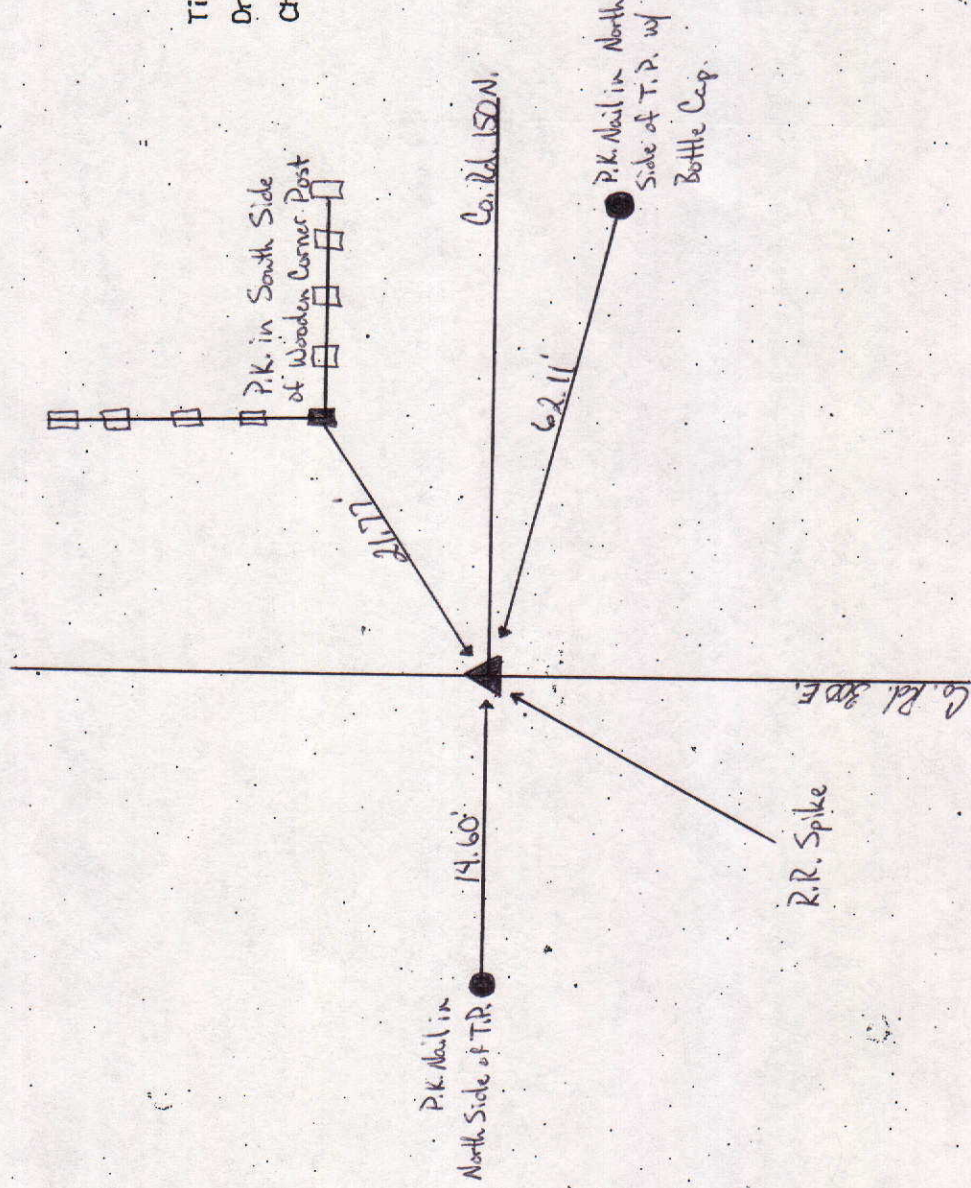


Approved: _____

Date: _____

COUNTY SURVEYOR

COUNTY SURVEYOR'S - SECTION CORNER TIES


SECTION	TOWNSHIP	RANGE	BOOK	PAGE	ELEVATION	UC ZONE	STATE PLANE COORD	LATITUDE	LONGITUDE
3	19	8				X=	Y=		

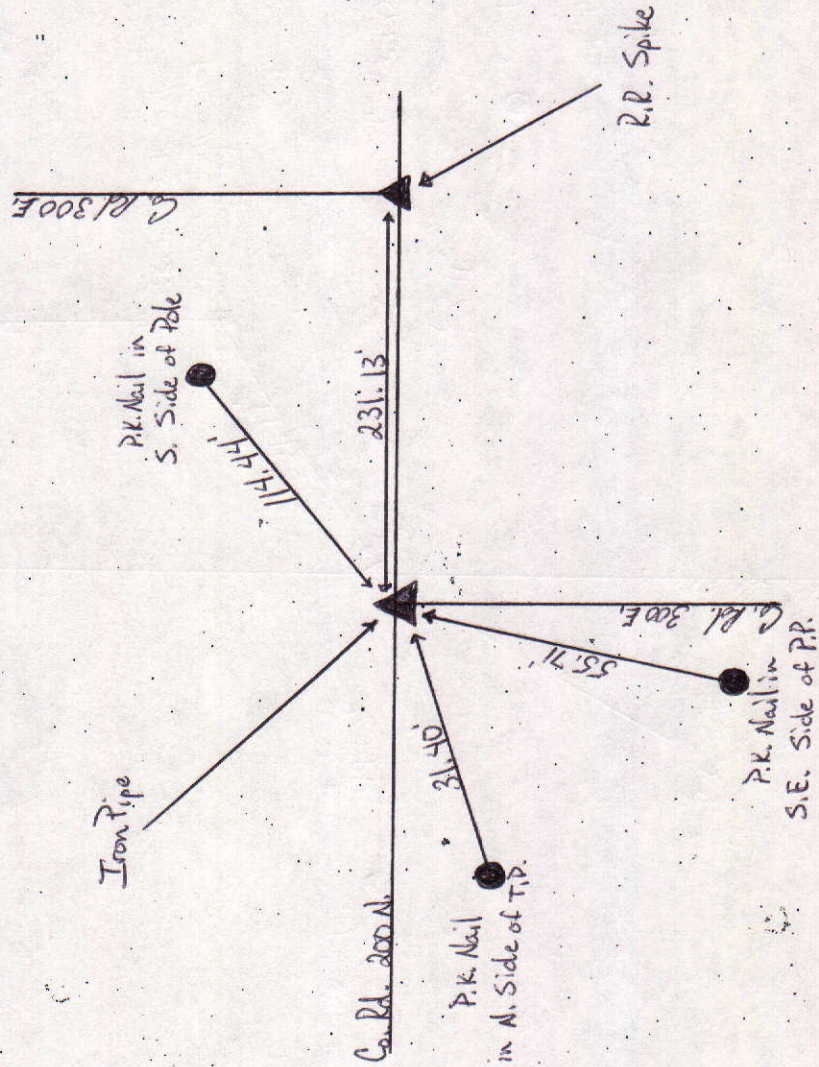

Tied by: M.C. Bui Date: 7/27/04
 Drawn by: M.C. Date: 7/29/04
 Checked by: _____ Date: _____

DESCRIPTION OF MONUMENT


Iron Pipe 2" Below
 Asphalt Road.

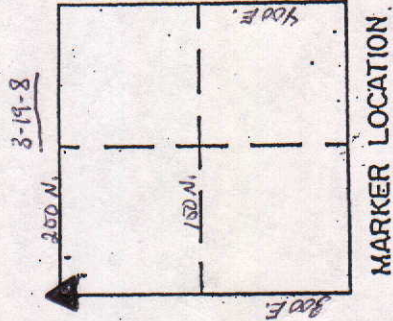

Approved: _____ Date: _____
 COUNTY SURVEYOR

COUNTY SURVEYOR'S - SECTION CORNER TIES

SECTION	TOWNSHIP	RANGE	BOOK	PAGE	ELEVATION	UC ZONE	STATE PLANE	COORD	LATITUDE	LONGITUDE
3	19N	8E	6	6A				X=	Y=	

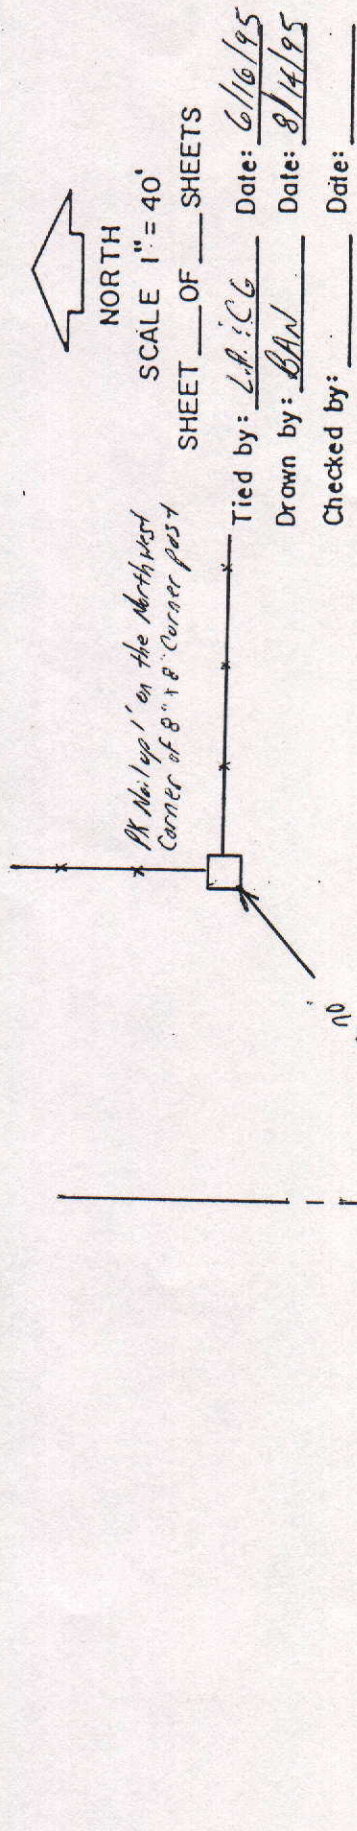


DESCRIPTION OF MONUMENT

2" Iron Pipe down 4' below surface of asphalt road

County Road 150 North

County Road 300 East

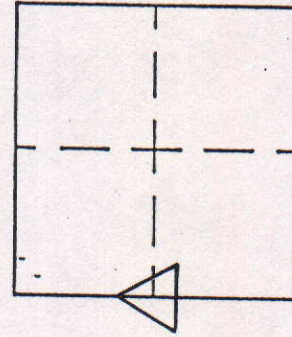

MARKER LOCATION

Approved: _____ Date: _____
 COUNTY SURVEYOR

COUNTY SURVEYOR'S - SECTION CORNER TIES

SECTION	TOWNSHIP	RANGE	BOOK	PAGE	ELEVATION	UC ZONE	STATE	PLANE	COORD	LATITUDE	LONGITUDE
3	19N	8E	4	9A		X=			Y=		



NORTH

SCALE 1"=40'

SHEET ___ OF ___ SHEETS

Tied by: L.P.:CG Date: 6/6/95


Tied by: L.P.:CG Date: 6/6/95

Drawn by: BAN Date: 6/26/95

Checked by: _____ Date: _____

DESCRIPTION OF MONUMENT

1" Iron pipe 3" below surface
of asphalt Road

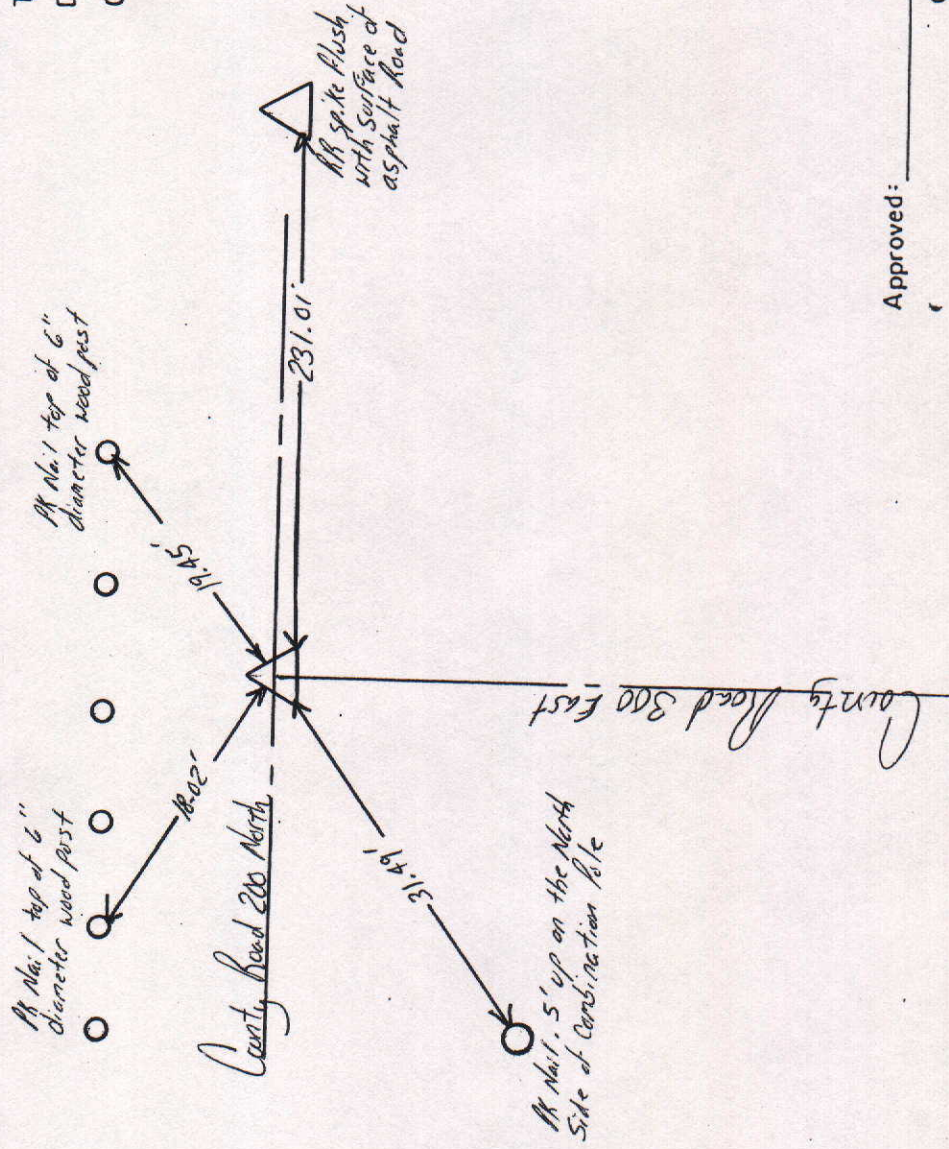

MARKER LOCATION

Approved:

Date:

COUNTY SURVEYOR