


SEC. 36, TWP. 19N, R.6 E.

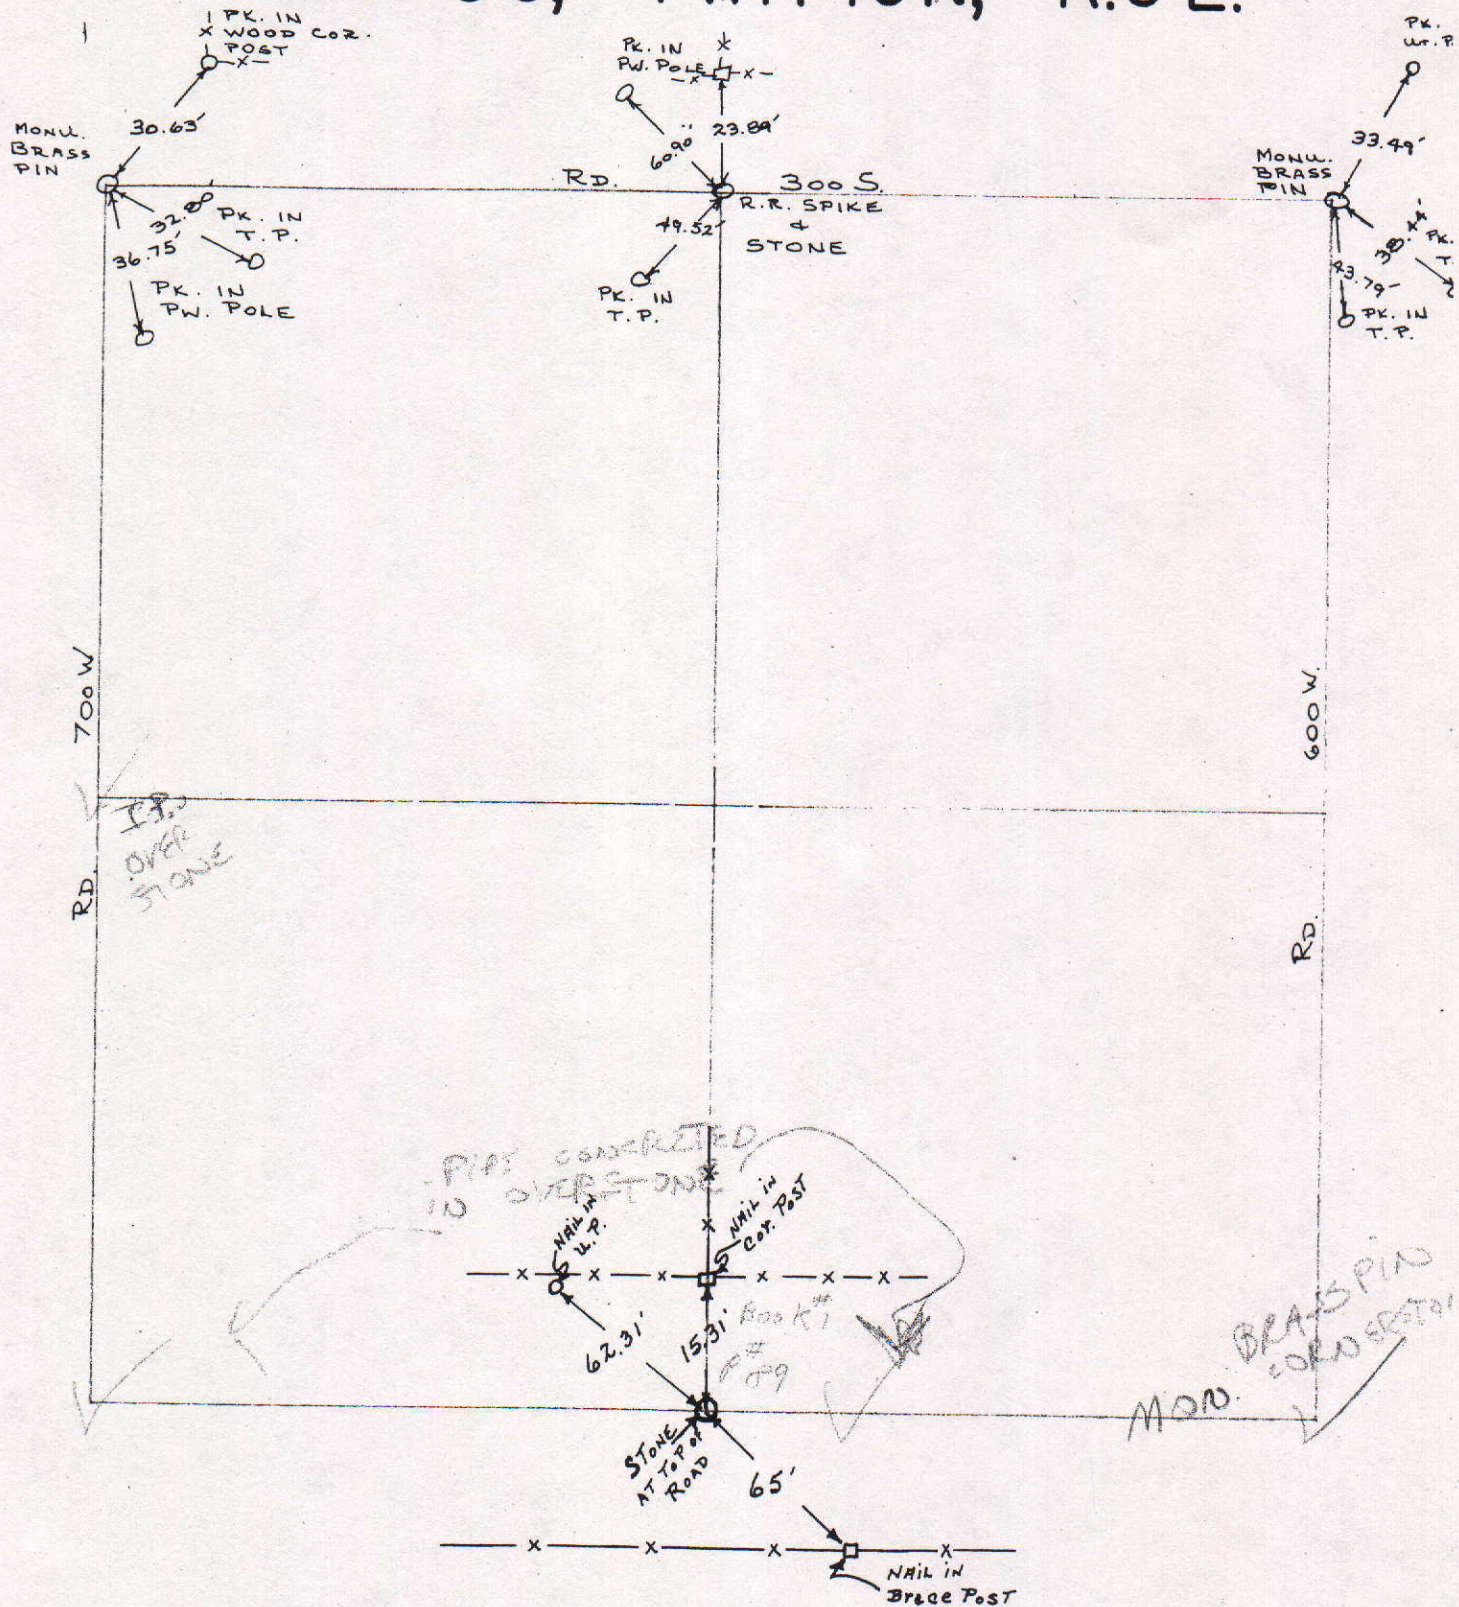

COUNTY SURVEYOR'S - SECTION CORNER TIES

SECTION	TOWNSHIP	RANGE	BOOK	PAGE	ELEVATION	UC ZONE	STATE PLANE COORD	LATITUDE	LONGITUDE
36	19	6					X= Y=		



SCALE 1" = 40'



SHEET ___ OF ___ SHEETS

Tied by: _____ Date: _____

Drawn by: DAN Date: 12-28-92

Checked by: _____ Date: _____

DESCRIPTION OF MONUMENT

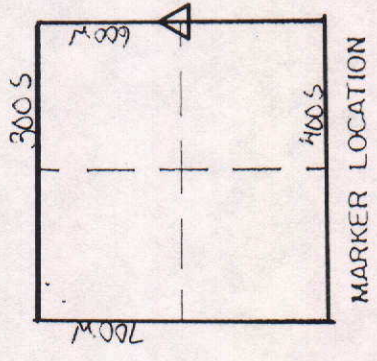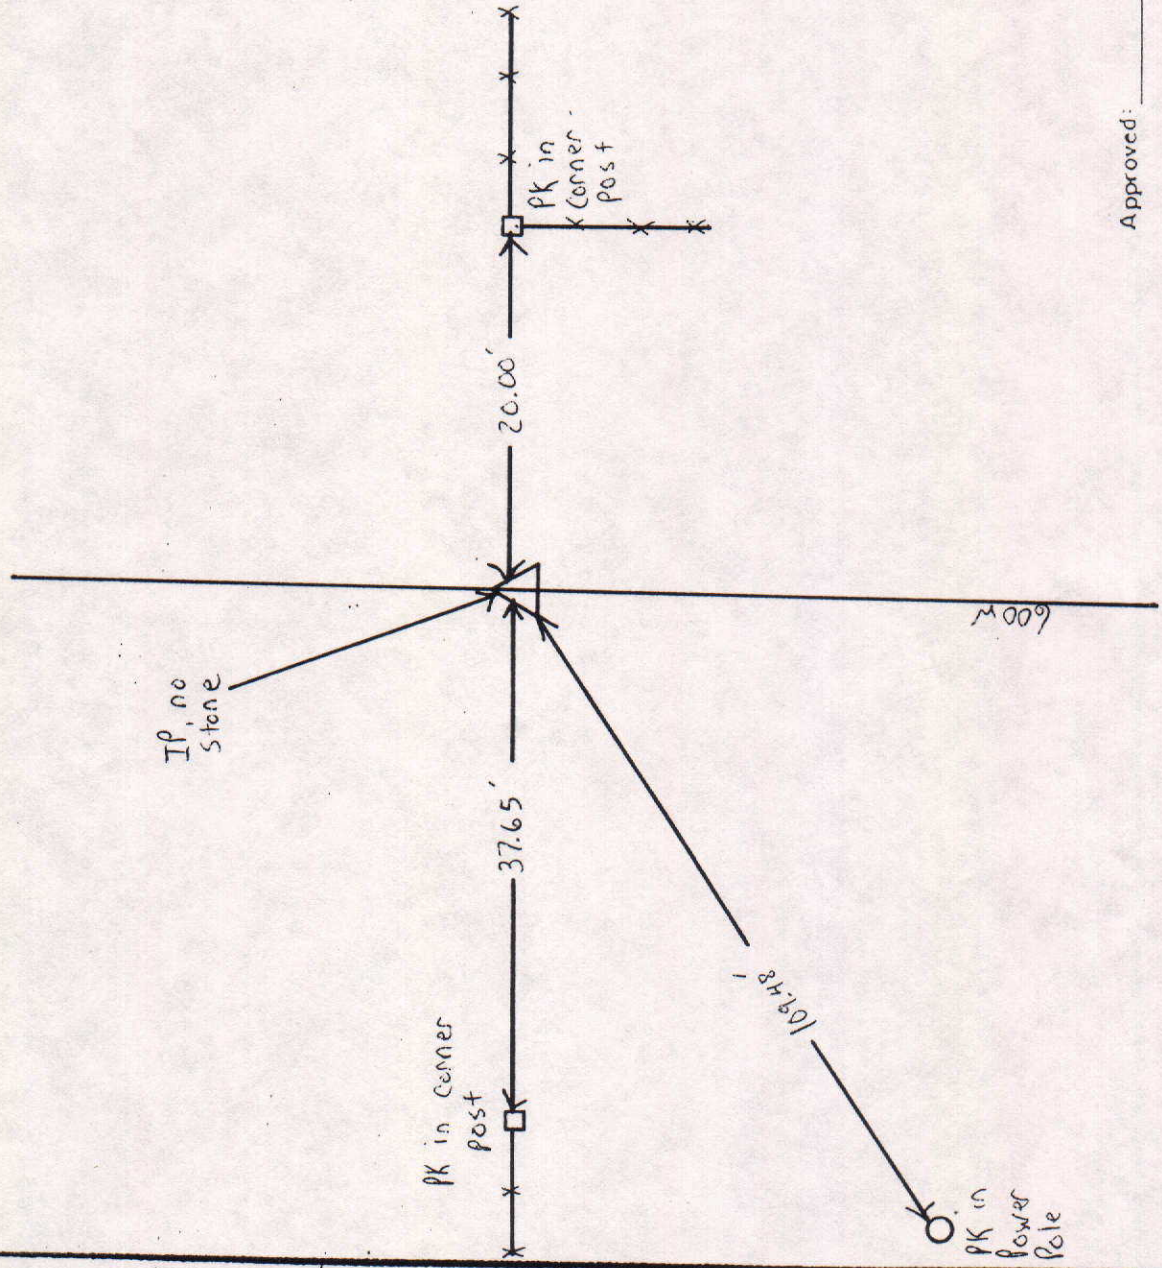


Approved: _____ Date: _____

COUNTY SURVEYOR

COUNTY SURVEYOR'S - SECTION CORNER TIES

SECTION	TOWNSHIP	RANGE	BOOK	PAGE	ELEVATION	UC ZONE	STATE PLANE COORD	LATITUDE	LONGITUDE
36	19N	6E	9	4			X= Y=		

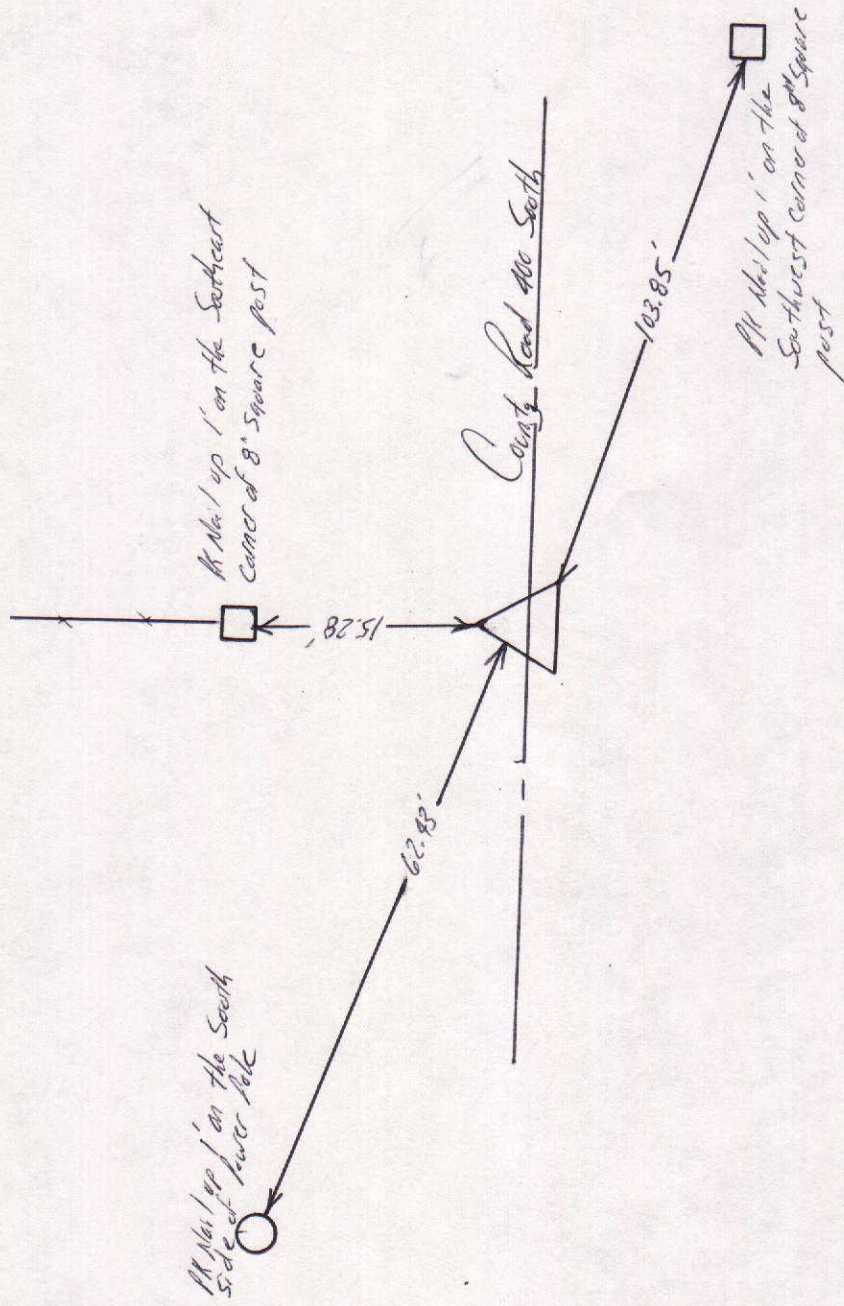

NORTH

SCALE 1" = 40'

SHEET ___ OF ___ SHEETS


Tied by: LP: JB Date: 8/9/95

Drawn by: BAM Date: 8/23/95

Checked by: _____ Date: _____

DESCRIPTION OF MONUMENT

Chiseled "x" in stone 1' below surface of a asphalt Road

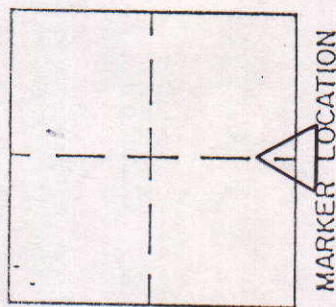


Approved: _____

Date: _____

COUNTY SURVEYOR

COUNTY SURVEYOR'S - SECTION CORNER TIES


SECTION	TOWNSHIP	RANGE	BOOK	PAGE	ELEVATION	UC ZONE	STATE PLANE COORD	LATITUDE	LONGITUDE
36	19N	6E	9	5A			X= Y=		

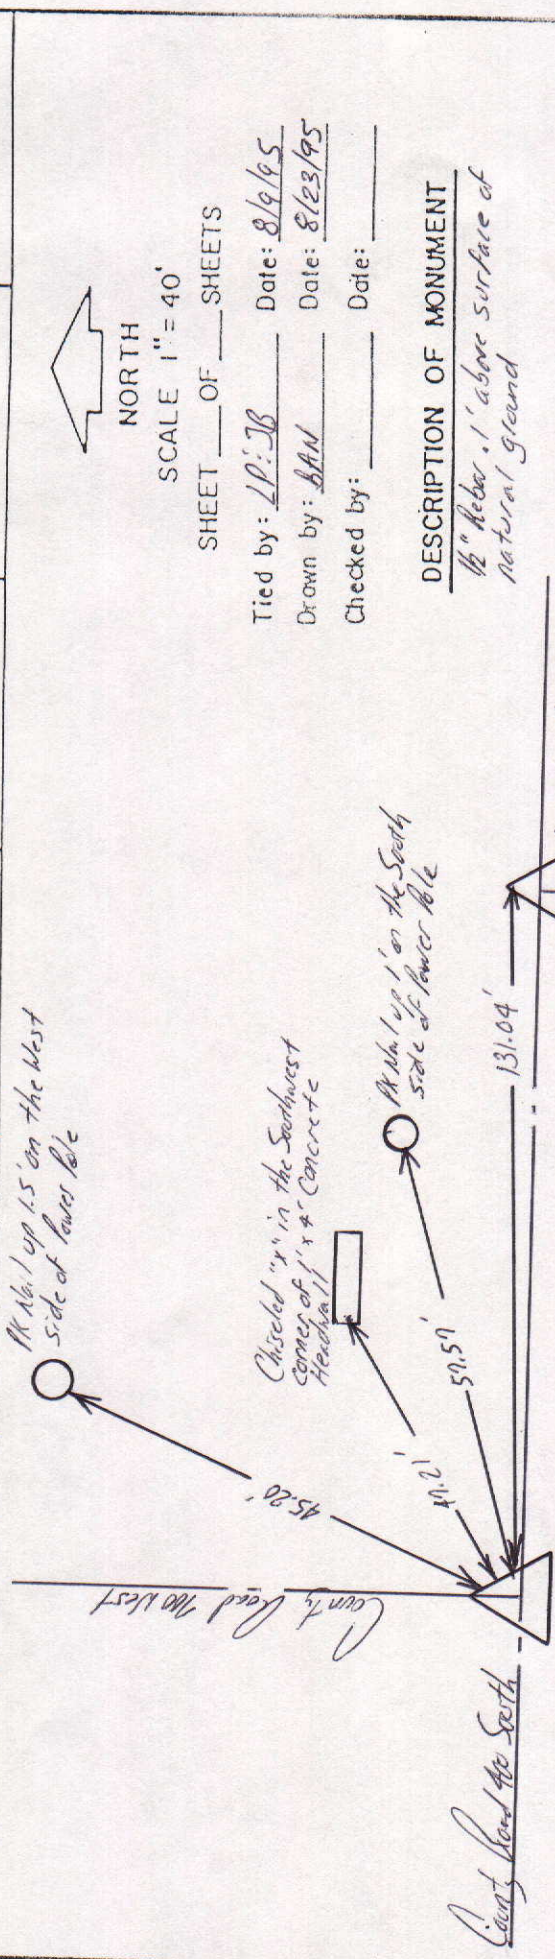

NORTH
SCALE 1" = 40'
SHEET ___ OF ___ SHEETS

Tied by: LP: JB Date: 8/9/95
Drawn by: BAN Date: 8/23/95
Checked by: _____ Date: _____

DESCRIPTION OF MONUMENT
1/2" Rebar .1' above surface of natural ground

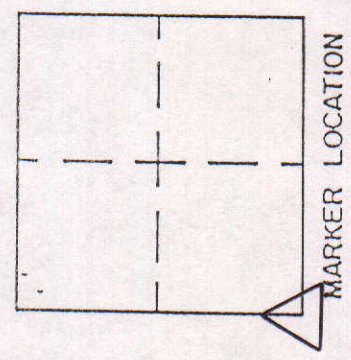

Approved: _____ Date: _____
COUNTY SURVEYOR

COUNTY SURVEYOR'S - SECTION CORNER TIES

SECTION	TOWNSHIP	RANGE	BOOK	PAGE	ELEVATION	UC ZONE	STATE PLANE	COORD	LATITUDE	LONGITUDE
36	19N	6E	12	4A		X=	Y=			




Tied by: LP:JB Date: 8/24/95
 Drawn by: BHD Date: 10/17/95
 Checked by: _____ Date: _____

DESCRIPTION OF MONUMENT

3/4" Iron Pipe in Concrete Flush with Surface of asphalt Road

Chiseled "x" up 1.5' on the North side of 15" Square Corner post
 15.78' →
 19.32' →
 Chiseled "x" up 1.5' on the South side of 15" Square Corner post

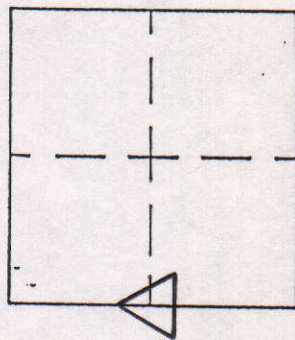

MARKER LOCATION

County Road 100 West

Approved: _____ Date: _____
 COUNTY SURVEYOR