


SEC. 34, TWP. 19N, R. 6E.

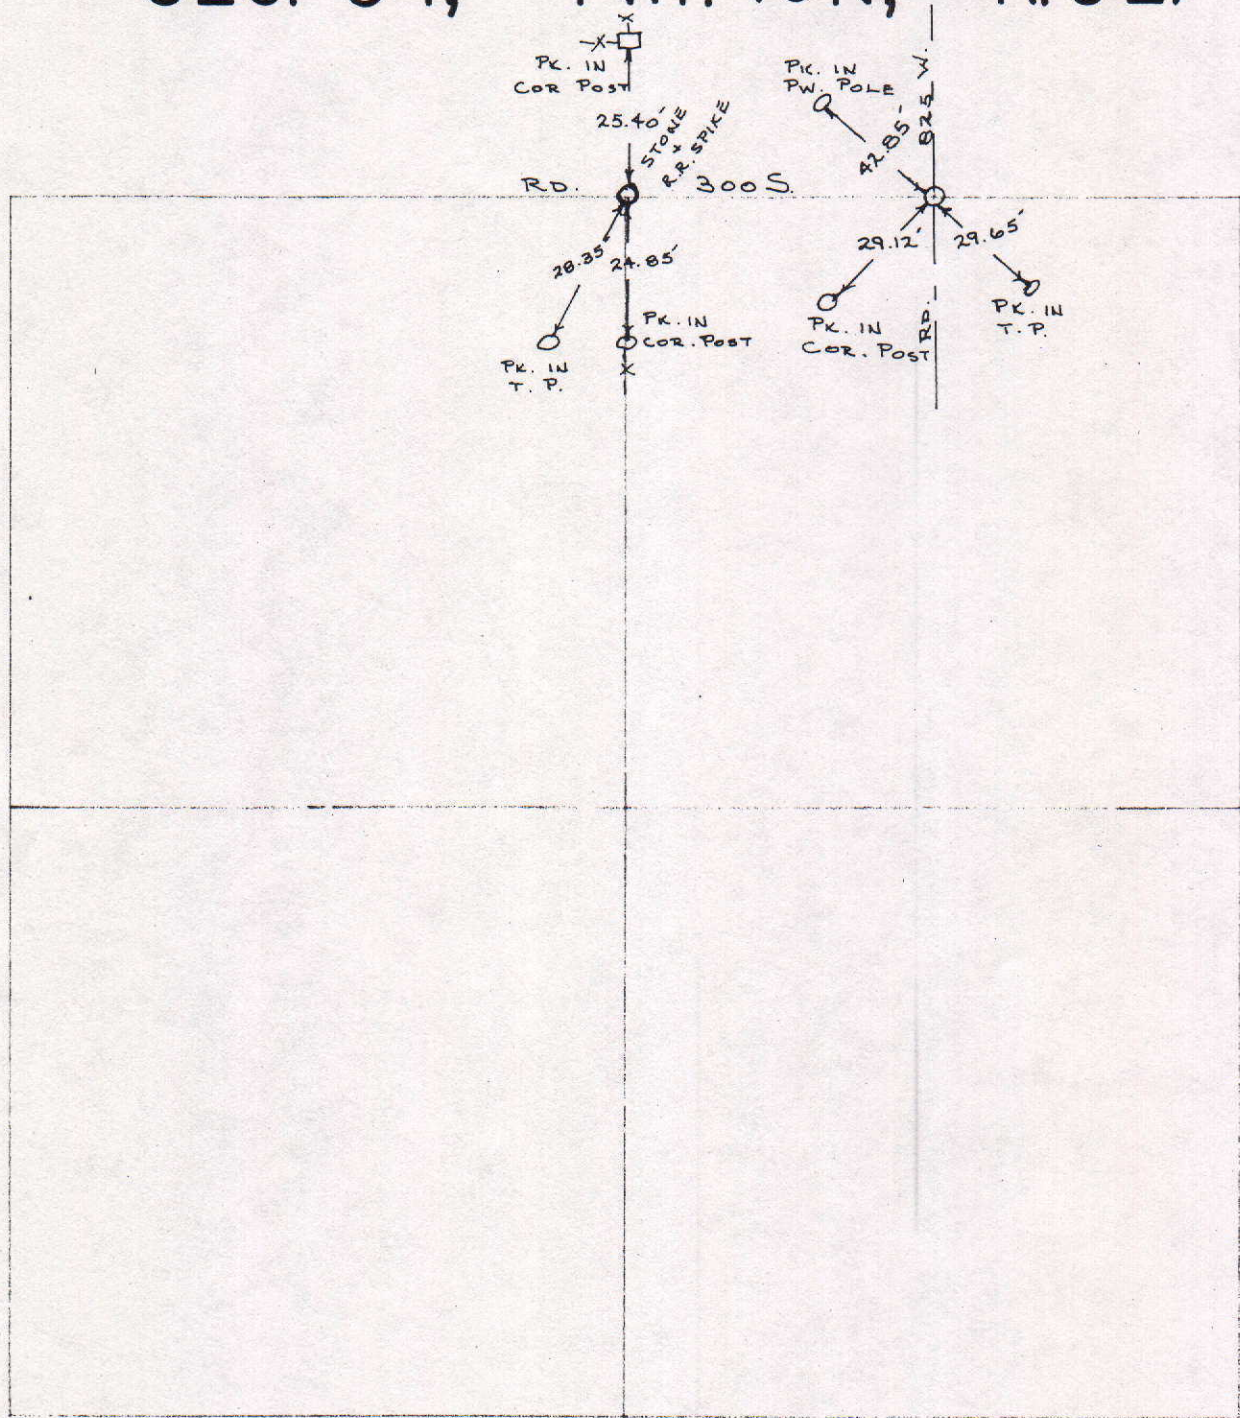

COUNTY SURVEYOR'S - SECTION CORNER TIES

SECTION	TOWNSHIP	RANGE	BOOK	PAGE	ELEVATION	UC ZONE	STATE PLANE COORD	LATITUDE	LONGITUDE
34	19	6				X =	Y =		



Brass Plug in Concrete
Flush w/ Asphalt Road

Tied by: McKen Date: 6/19/02
 Drawn by: EW Date: 6/28/02
 Checked by: _____ Date: _____

DESCRIPTION OF MONUMENT


Brass Plug in Concrete
Flush w/ Asphalt Road

Chiseled "X" in
Top of Right of Way
Marker

Pt. Nail 1 1/2"
on West Side of
P.A.

Chiseled "X" on
Top of Right of Way
Marker

State Road

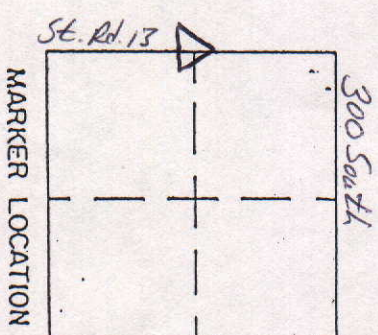

Approved: _____ Date: _____
 COUNTY SURVEYOR

COUNTY SURVEYOR'S - SECTION CORNER TIES

SECTION	TOWNSHIP	RANGE	BOOK	PAGE	ELEVATION	UC ZONE	STATE PLANE COORD	LATITUDE	LONGITUDE
34	19	6				X=	Y=		

1 Run PIPES Below CASTINGS



Pt. Nail 1' up on West side of P.P.

31.14'

34-19-6

53.19'

Pt. Nail 1' up on East side of P.P.

Pt. Nail 1' up on East side of P.P.

59.40'

3-18-6


44.88'

Pt. Nail 1' up on East side of P.P.

DESCRIPTION OF MONUMENT

Iron Pipes below casting

Tied by: RW/ME Date: 6/15/02
 Drawn by: EW Date: 6/25/02
 Checked by: _____ Date: _____

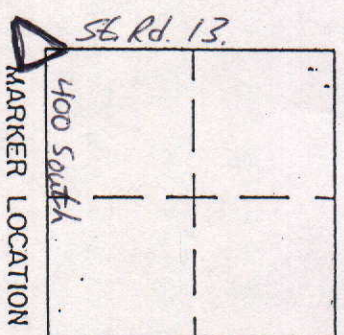


Approved: _____

COUNTY SURVEYOR

Date: _____

COUNTY SURVEYOR'S - SECTION CORNER TIES

SECTION	TOWNSHIP	RANGE	BOOK	PAGE	ELEVATION	UC ZONE	STATE PLANE COORD	LATITUDE	LONGITUDE
34	19N	6E	4	14A		X =	Y =		

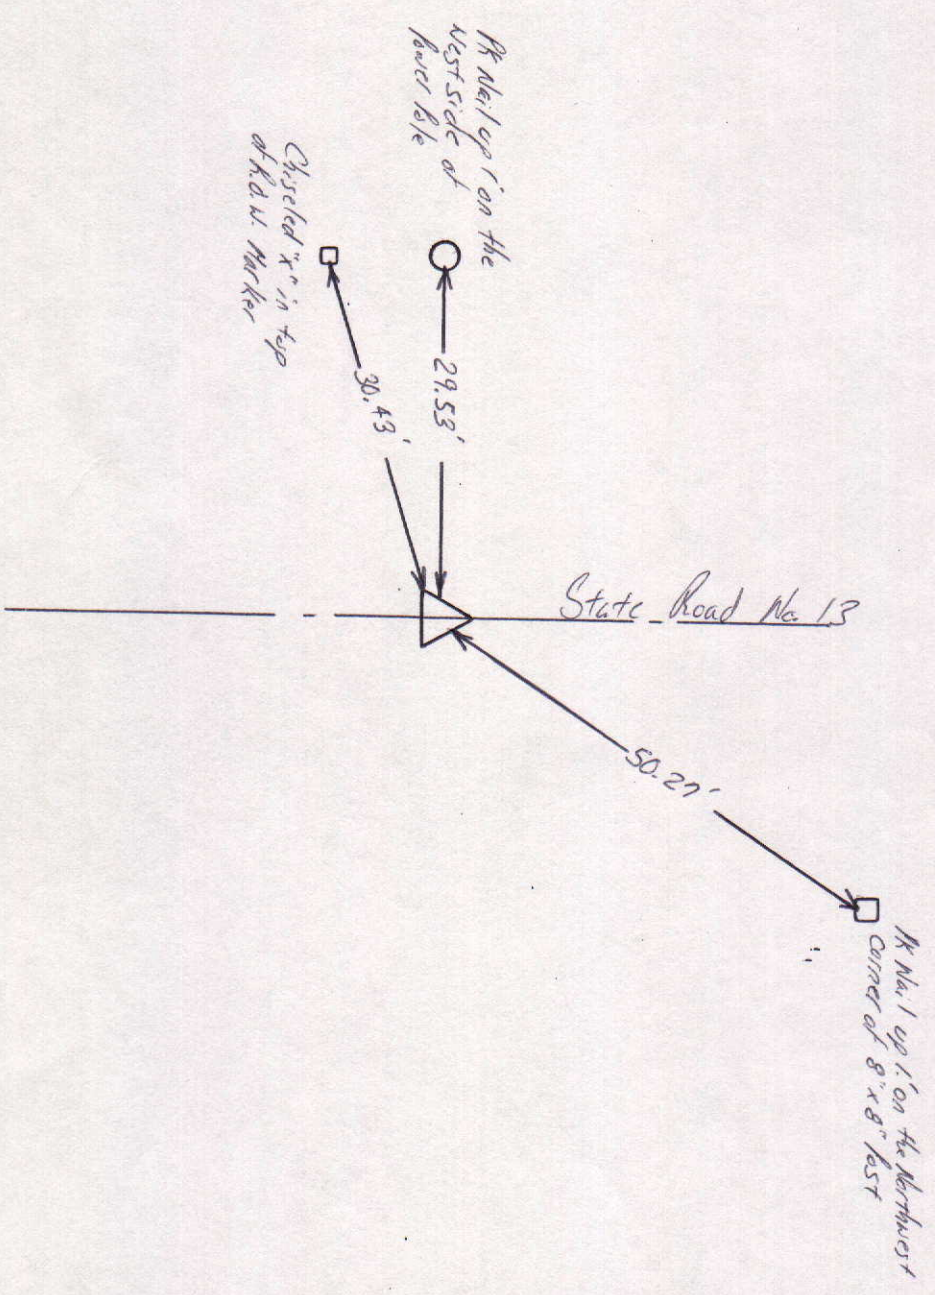

SCALE 1" = 40'

SHEET ___ OF ___ SHEETS


Tied by: CG:JB Date: 6/26/95

Drawn by: BAN Date: 6/28/95

Checked by: _____ Date: _____

DESCRIPTION OF MONUMENT

Brass Peg Flush with surface of asphalt Road

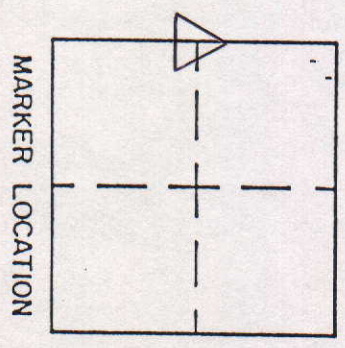


MARKER LOCATION

Approved: _____ Date: _____

COUNTY SURVEYOR

COUNTY SURVEYOR'S - SECTION CORNER TIES

SECTION	TOWNSHIP	RANGE	BOOK	PAGE	ELEVATION	UC ZONE STATE PLANE COORD		LATITUDE	LONGITUDE
34	19N	6E	4	138		X=	Y=		

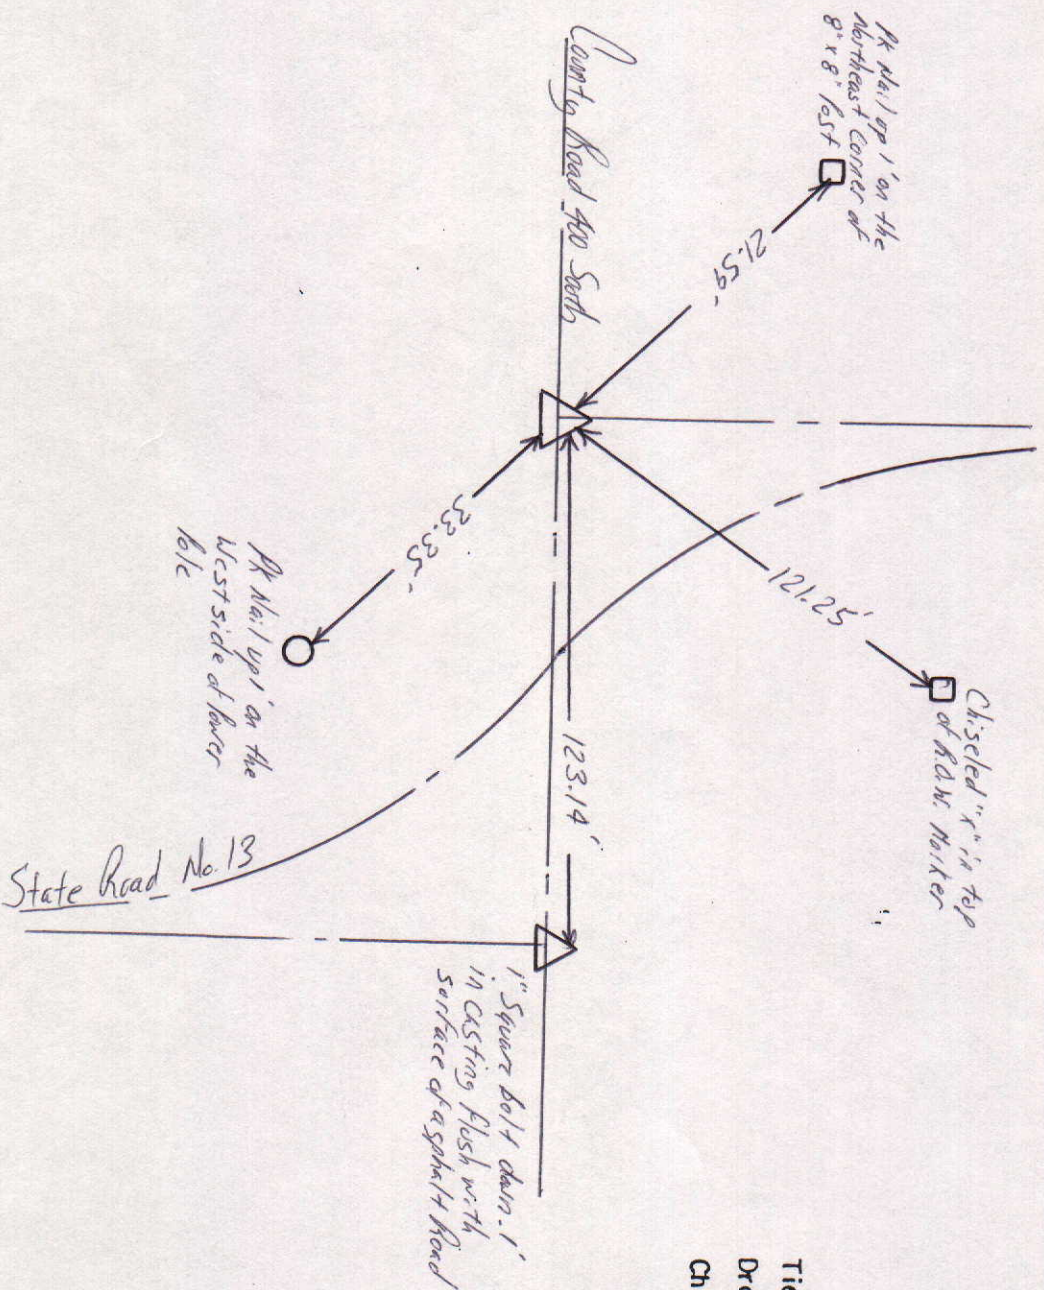


NORTH

SCALE 1" = 40'

Tied by: CG: JB Date: 6/26/95
 Drawn by: BH Date: 6/28/95
 Checked by: _____ Date: _____

DESCRIPTION OF MONUMENT

1" Iron Pipe down 1' in casting flush with surface of asphalt road

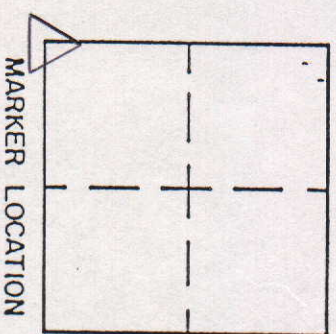

MARKER LOCATION

Approved: _____ Date: _____

COUNTY SURVEYOR

SECTION	TOWNSHIP	RANGE	BOOK	PAGE	ELEVATION	UC ZONE STATE PLANE COORD	LATITUDE	LONGITUDE
34	19	6				X = Y =		

SE corner of
metal post
in concrete


Iron Pipe

North line

102.33

580°E

P_K/TP

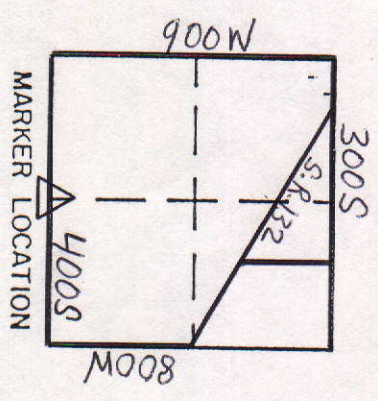

NORTH
SCALE 1" = 40'

SHEET ____ OF ____ SHEETS

Drawn by: J.S. Date: 8-11-94

Checked by: _____ Date: _____

Approved: _____ Date: _____

COUNTY SURVEYOR