



SEC. 36, TWP. 18 N, R. 7 E.

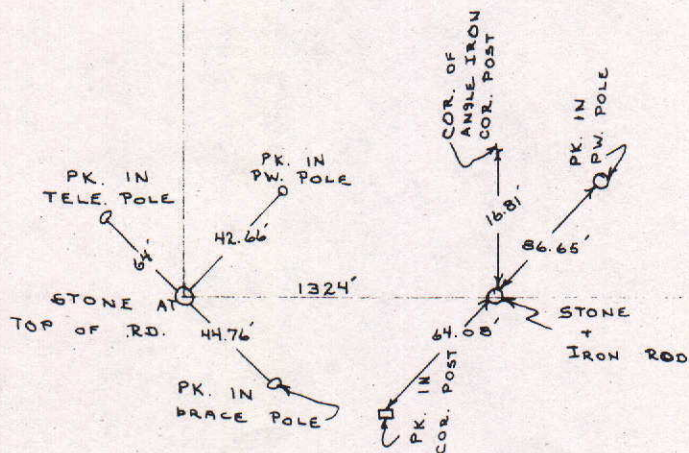

COUNTY SURVEYOR'S - SECTION CORNER TIES									
SECTION	TOWNSHIP	RANGE	BOOK	PAGE	ELEVATION	UC ZONE	STATE PLANE COORD	LATITUDE	LONGITUDE
36	18	7				X=	Y=		

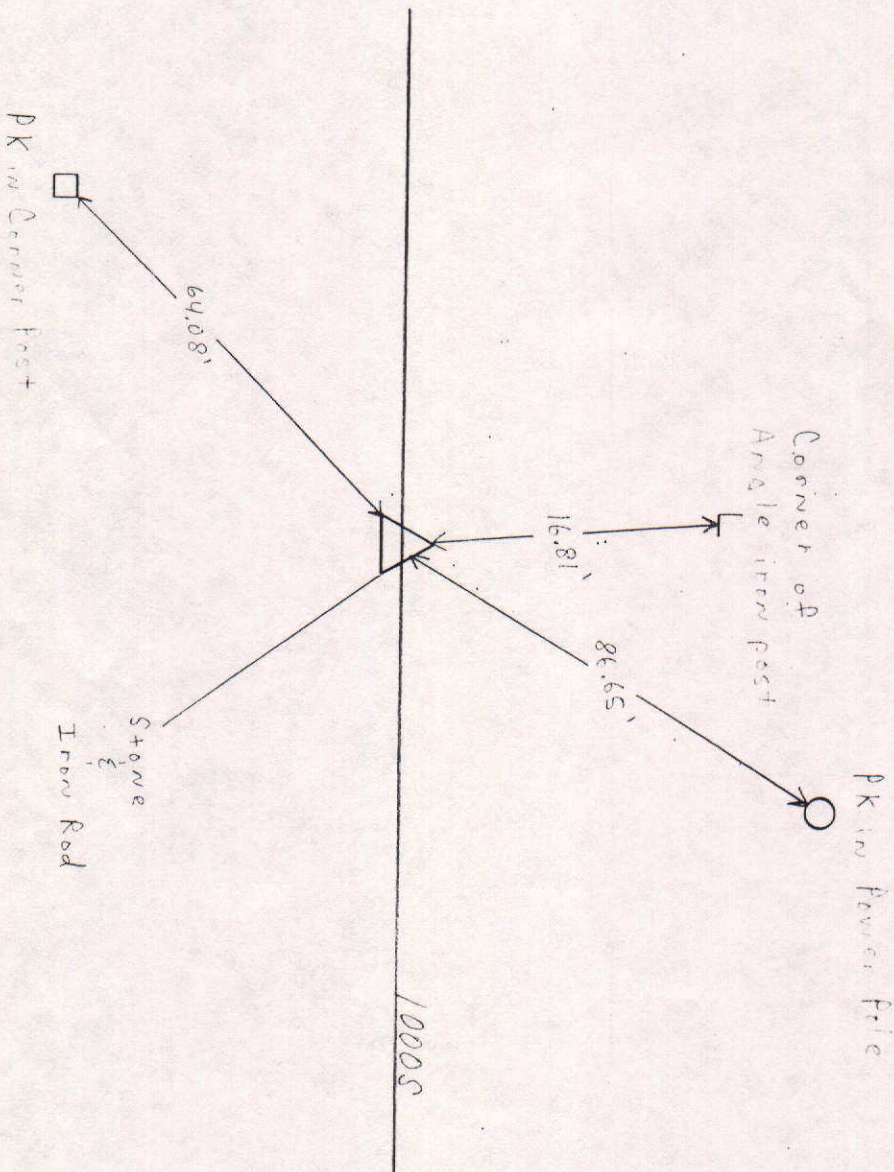


SCALE 1"=40'

SHEET ___ OF ___ SHEETS


Tied by: _____ Date: _____
 Drawn by: J.S. Date: 7-27-92
 Checked by: _____ Date: _____

DESCRIPTION OF MONUMENT

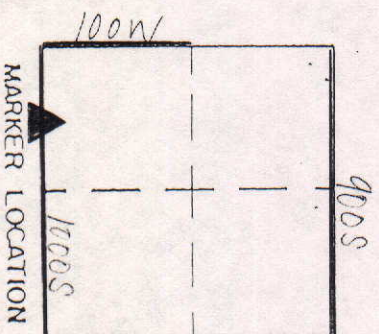

Approved: _____ Date: _____
 COUNTY SURVEYOR

COUNTY SURVEYOR'S - SECTION CORNER TIES									
SECTION	TOWNSHIP	RANGE	BOOK	PAGE	ELEVATION	UC ZONE STATE PLANE COORD		LATITUDE	LONGITUDE
36	18	7				X=	Y=		

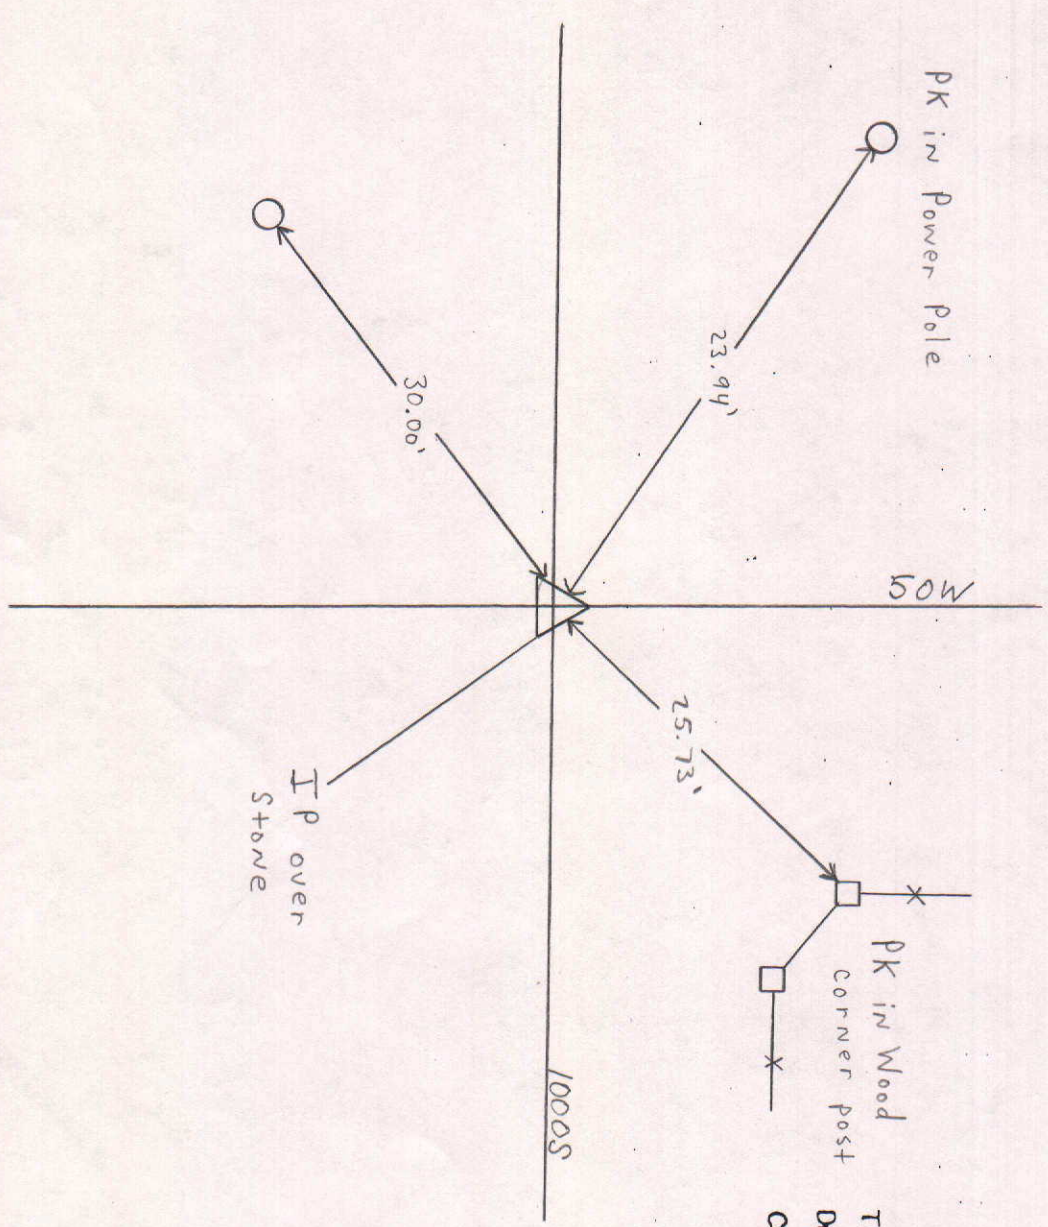

NORTH
SCALE 1" = 40'


SHEET ___ OF ___ SHEETS

Tied by: _____ Date: _____
 Drawn by: J.S. Date: 7-27-92
 Checked by: _____ Date: _____

DESCRIPTION OF MONUMENT

Not a 1/4 Cor.

*L.P.
7-7-97*

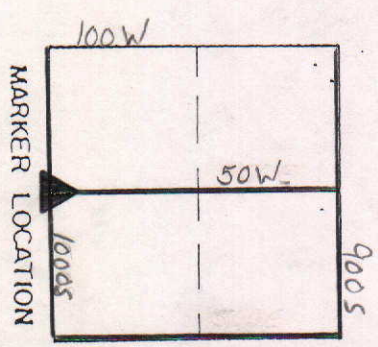

MARKER LOCATION

Approved: _____ Date: _____

COUNTY SURVEYOR

COUNTY SURVEYOR'S - SECTION CORNER TIES

SECTION	TOWNSHIP	RANGE	BOOK	PAGE	ELEVATION	UC ZONE STATE PLANE COORD		LATITUDE	LONGITUDE
36	18N	7E	6	18A		X =	Y =		



NORTH
SCALE 1" = 40'

SHEET ___ OF ___ SHEETS



Tied by: LP: JB Date: 6/30/95

Drawn by: BAN Date: 8/14/95

Checked by: _____ Date: _____

DESCRIPTION OF MONUMENT

Stone .5' below surface of asphalt road

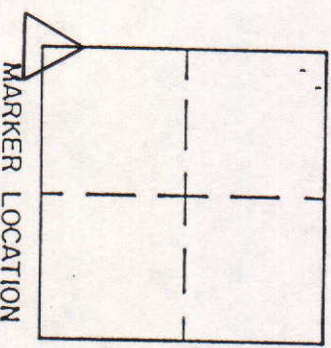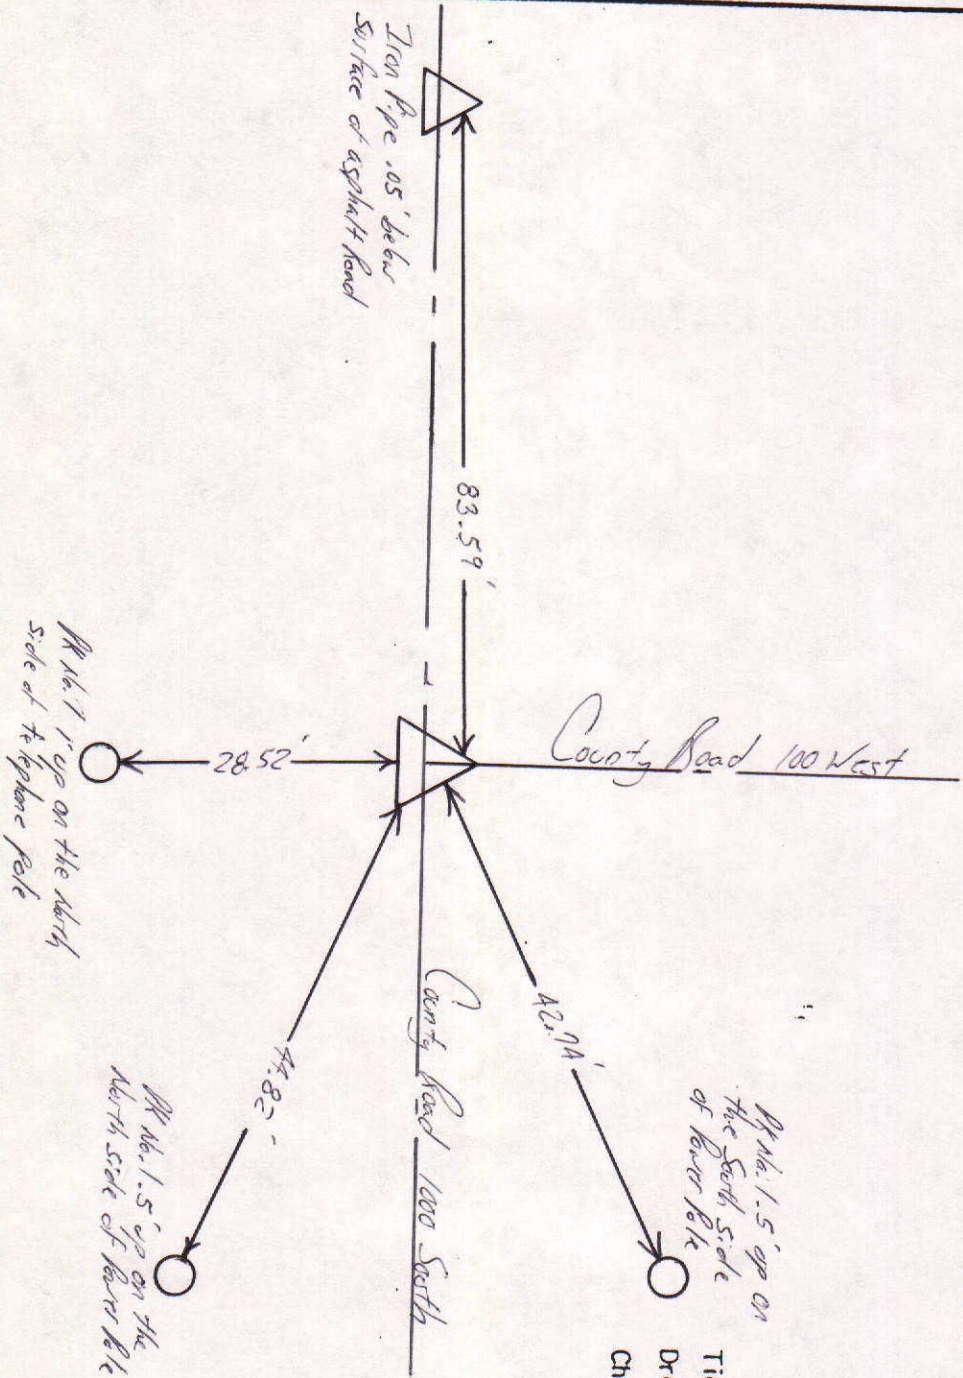

MARKER LOCATION

Approved: _____ Date: _____

COUNTY SURVEYOR