



SE C.12, TWP 21 N., R. 6 E.

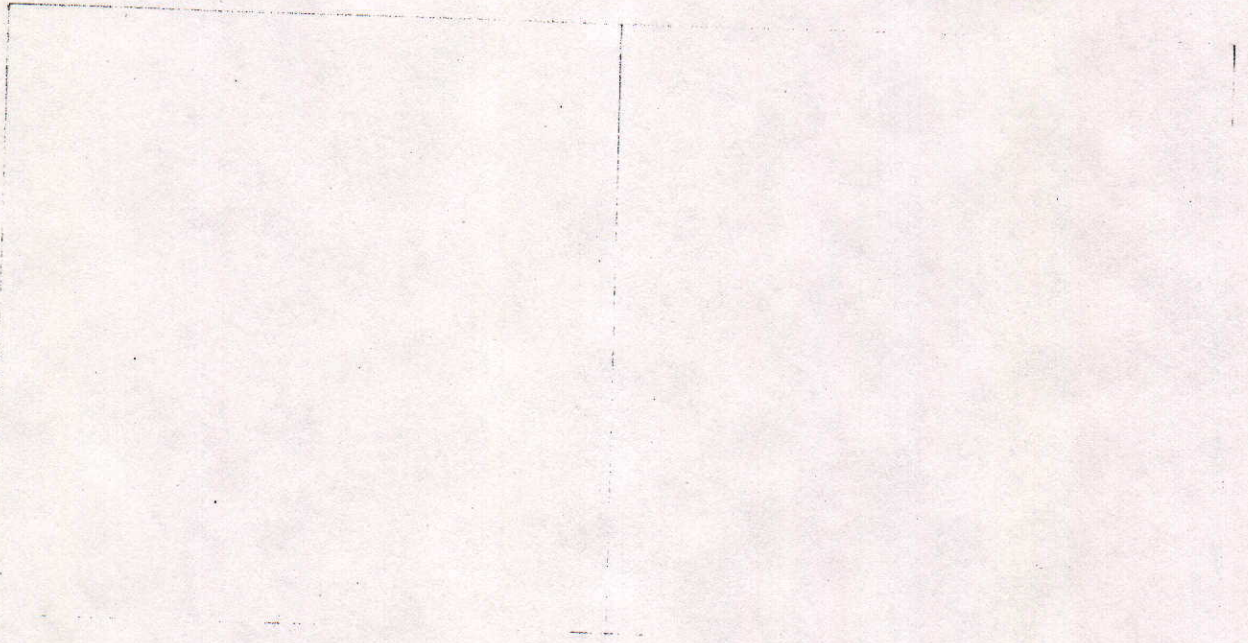

COUNTY SURVEYOR'S - SECTION CORNER TIES

SECTION	TOWNSHIP	RANGE	BOOK	PAGE	ELEVATION	UC ZONE	STATE PLANE COORD	LATITUDE	LONGITUDE
12	21N	6E				X=	Y=		

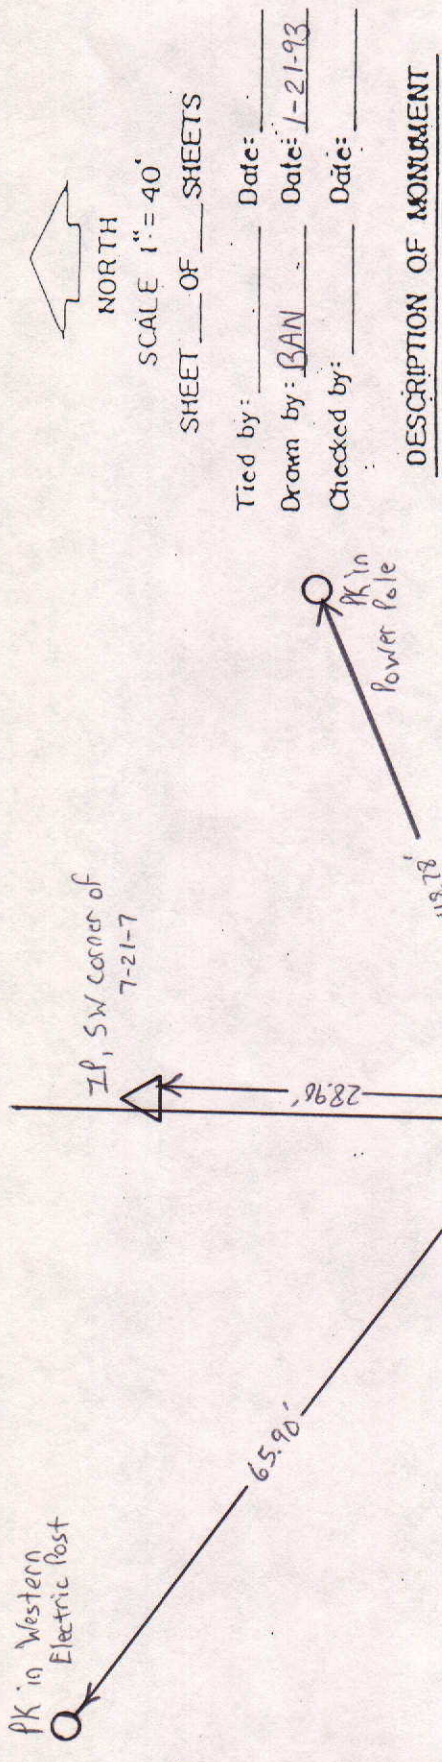


Approved: _____ Date: _____
 COUNTY SURVEYOR

COUNTY SURVEYOR'S - SECTION CORNER TIES

SECTION	TOWNSHIP	RANGE	BOOK	PAGE	ELEVATION	UC ZONE	STATE PLANE COORD	LATITUDE	LONGITUDE
12	21N	6E				X=	Y=		

NORTH 
 SCALE 1" = 40'
 SHEET ___ OF ___ SHEETS
 Tied by: _____ Date: _____
 Drawn by: BAN Date: 1-21-93
 Checked by: _____ Date: _____

DESCRIPTION OF MONUMENT

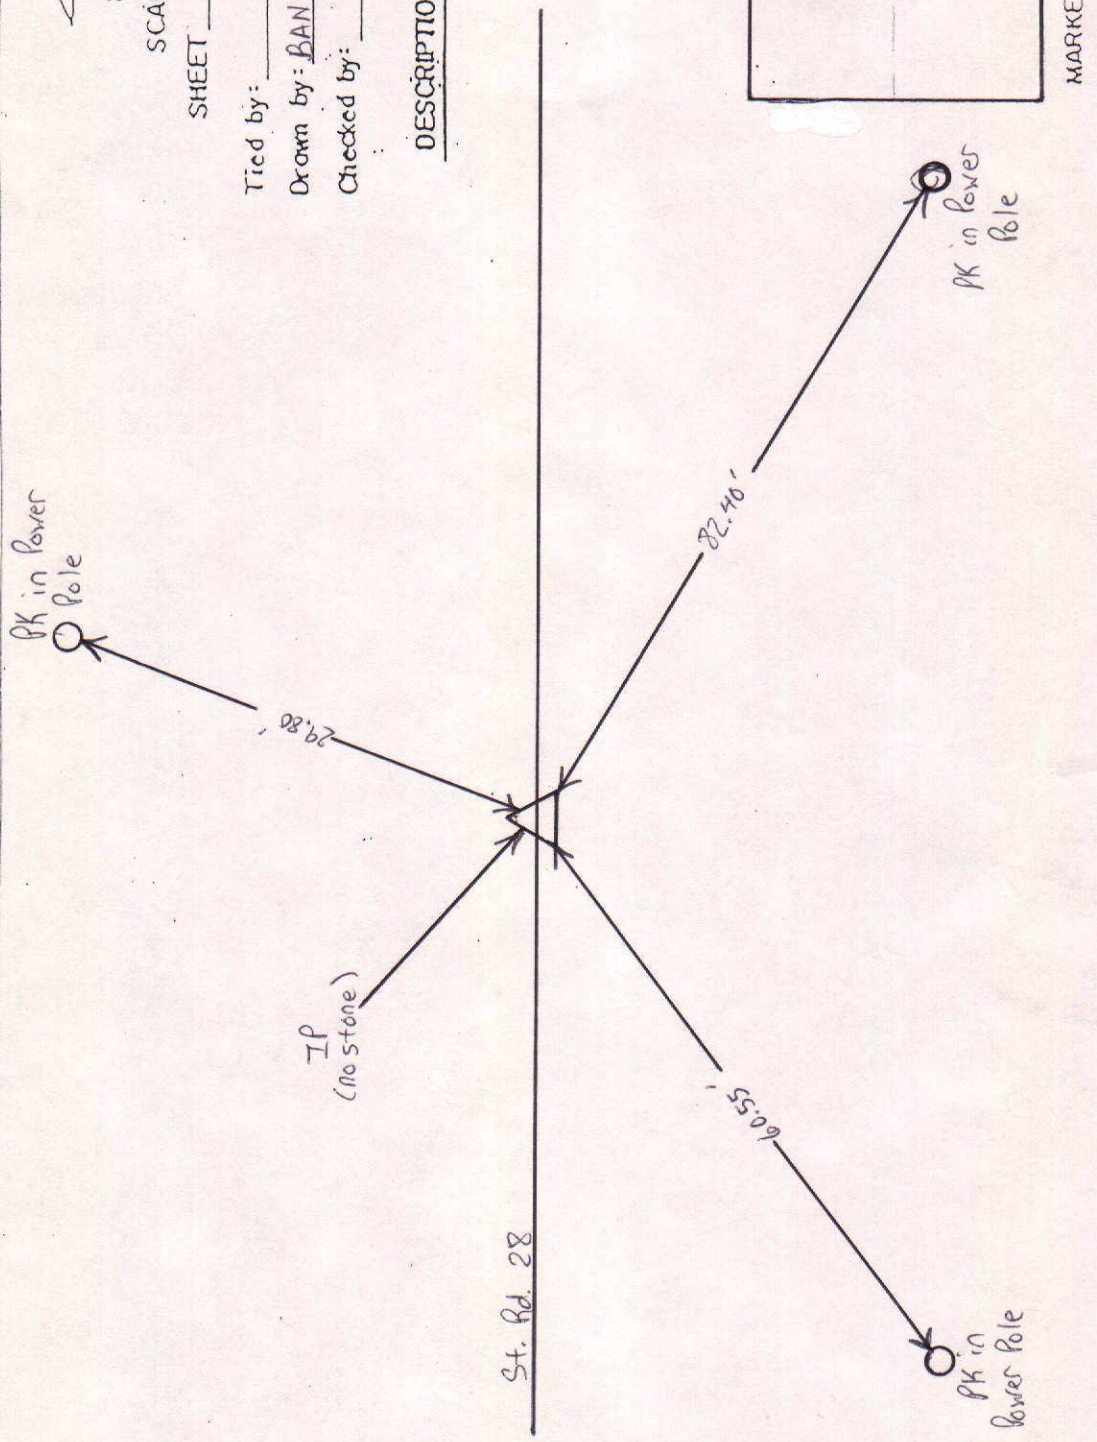

Approved: _____ Date: _____
 COUNTY SURVEYOR

COUNTY SURVEYOR'S - SECTION CORNER TIES

SECTION	TOWNSHIP	RANGE	BOOK	PAGE	ELEVATION	UC ZONE	STATE PLANE COORD	LATITUDE	LONGITUDE
12	21N	6E				X=	Y=		



NORTH

SCALE 1" = 40'

SHEET ___ OF ___ SHEETS



Tied by: L.P.:C.G. Date: 4/27/95 (9:50AM)

Drawn by: BAN Date: 4/28/95 (8:50AM)

Checked by: _____ Date: _____

DESCRIPTION OF MONUMENT

1" Brass Pin in concrete, 2" below surface of asphalt road

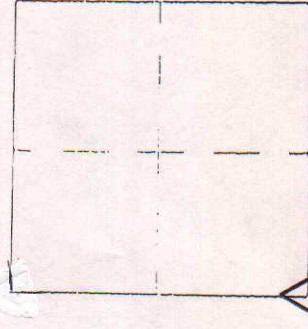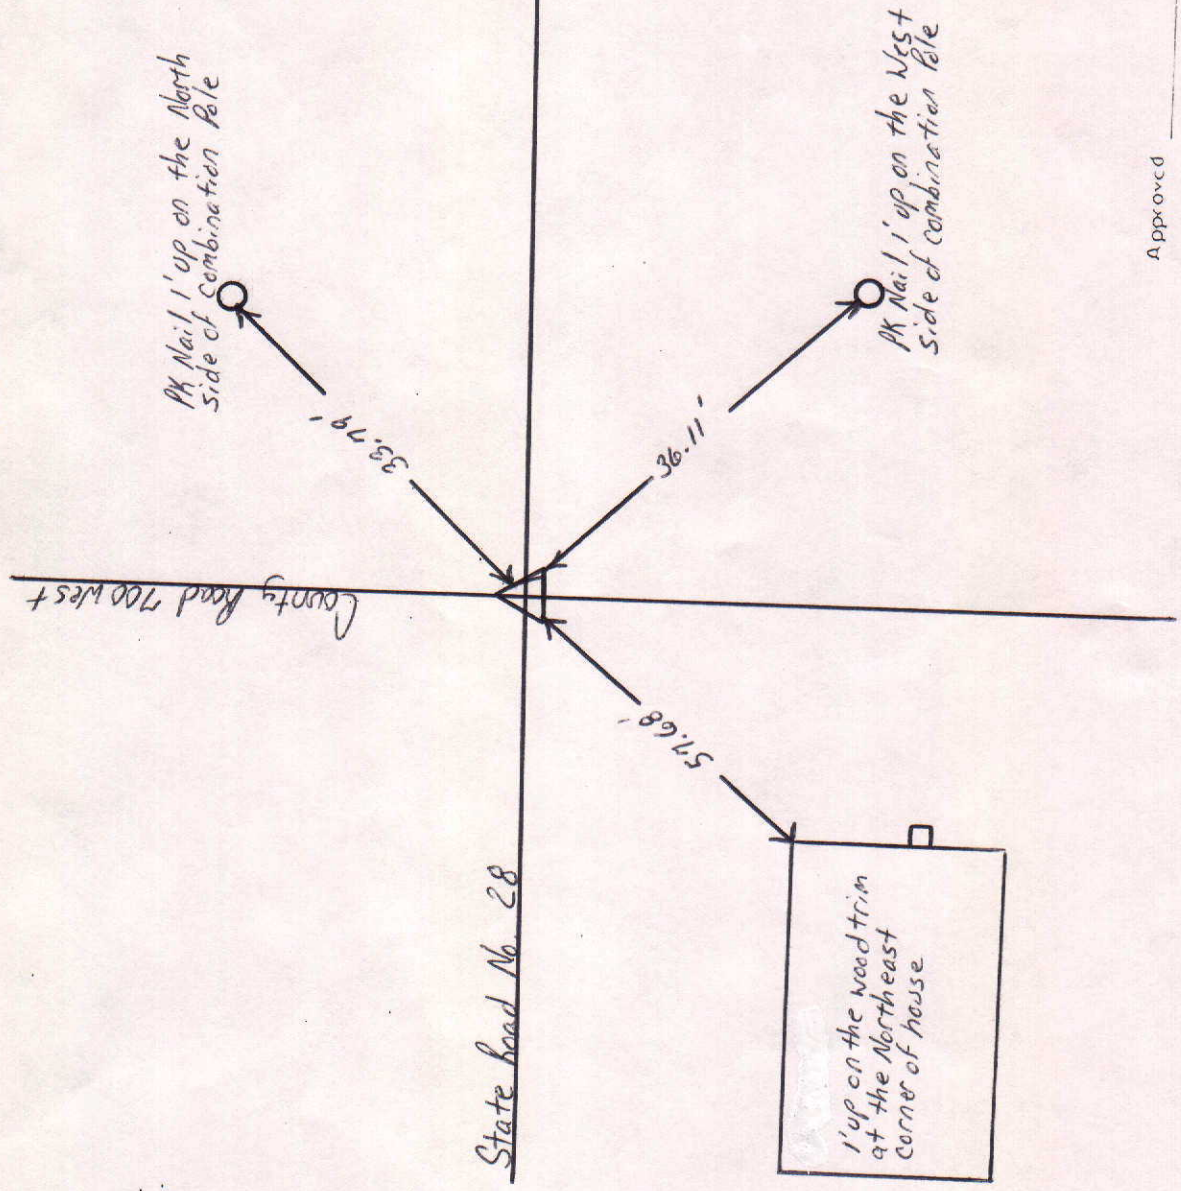

MARKER LOCATION


Approved _____

Date: _____

COUNTY SURVEYOR

COUNTY SURVEYOR'S - SECTION CORNER TIES

SECTION	TOWNSHIP	RANGE	BOOK	PAGE	ELEVATION	UC ZONE	STATE PLANE COORD	LATITUDE	LONGITUDE
12	21N	6E					X= Y=		

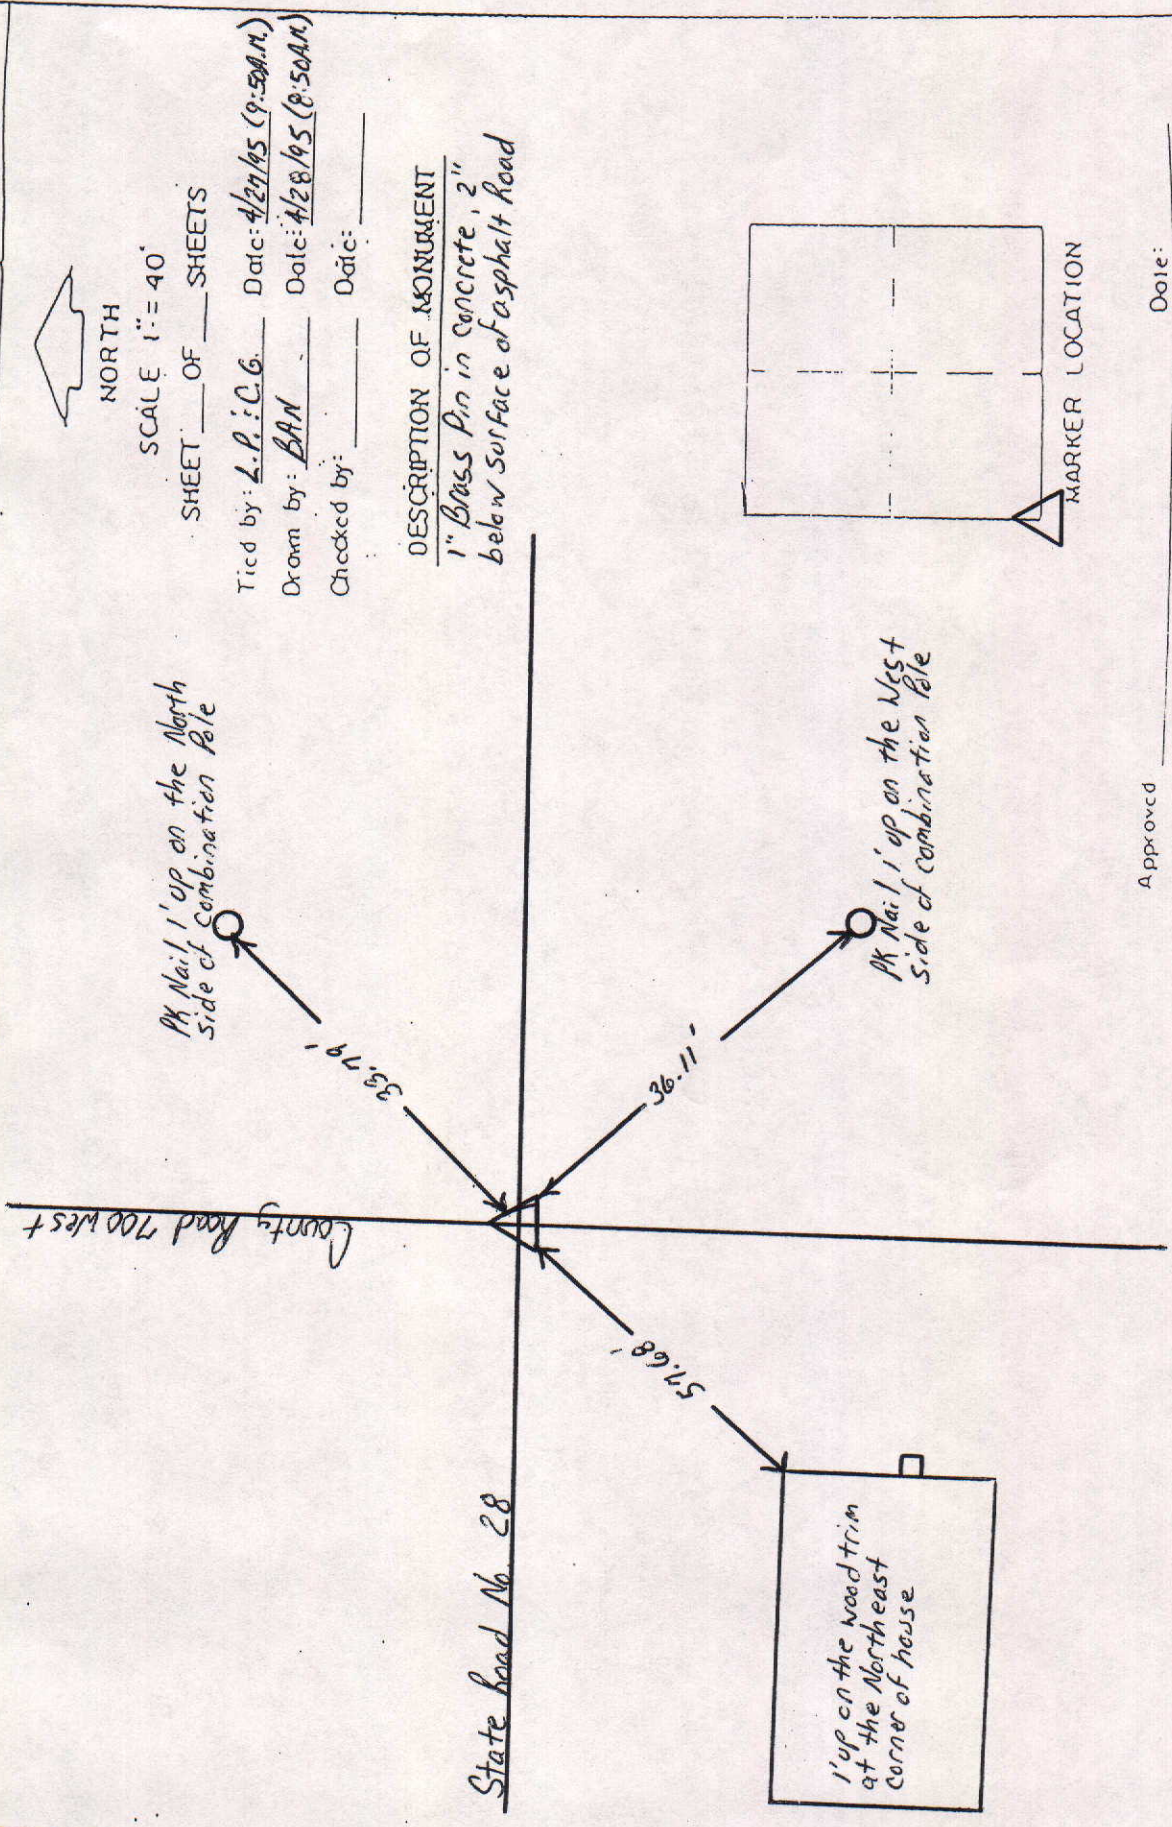

Approved _____ Date: _____

COUNTY SURVEYOR

COUNTY SURVEYOR'S - SECTION CORNER TIES



SECTION	TOWNSHIP	RANGE	BOOK	PAGE	ELEVATION	UC ZONE	STATE PLANE COORD	LATITUDE	LONGITUDE
12	21 N	6 E	15	28		X=	Y=		



Tied by: LP & BN Date: 11-22-96
 Drawn by: LP Date: 7-9-97
 Checked by: _____ Date: _____

DESCRIPTION OF MONUMENT

Stone "X" 0.2' below
 Asphalt

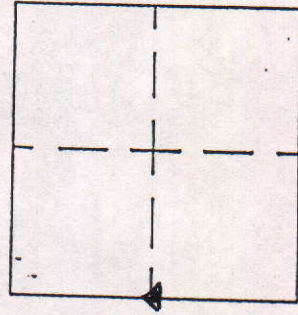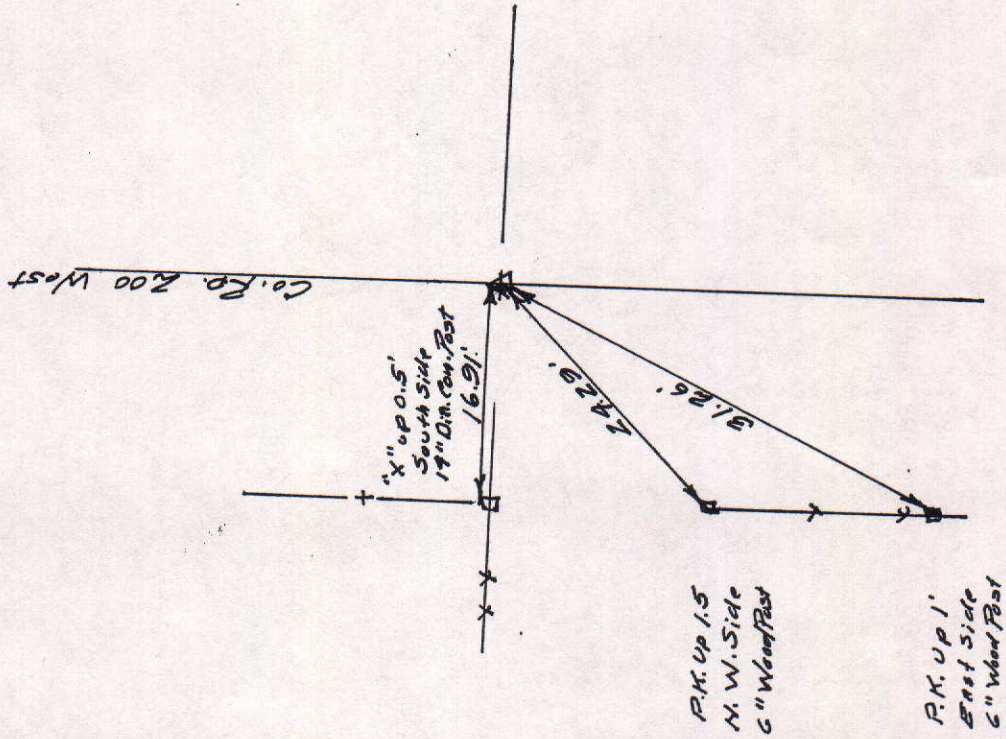

MARKER LOCATION

Approved: _____ Date: _____
 COUNTY SURVEYOR



COUNTY SURVEYOR'S - SECTION CORNER TIES

SECTION	TOWNSHIP	RANGE	BOOK	PAGE	ELEVATION	UC ZONE	STATE PLANE COORD	LATITUDE	LONGITUDE
12	21N	6E	15	28		X=	Y=		



Tied by: LP:BN Date: 11-22-96
 Drawn by: LP Date: 7-9-97
 Checked by: _____ Date: _____

DESCRIPTION OF MONUMENT
Stone "x" 0.2' below
Asphalt

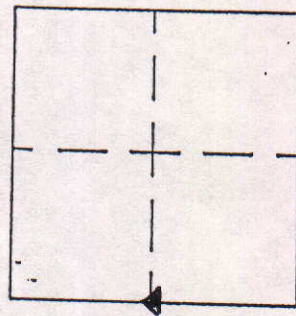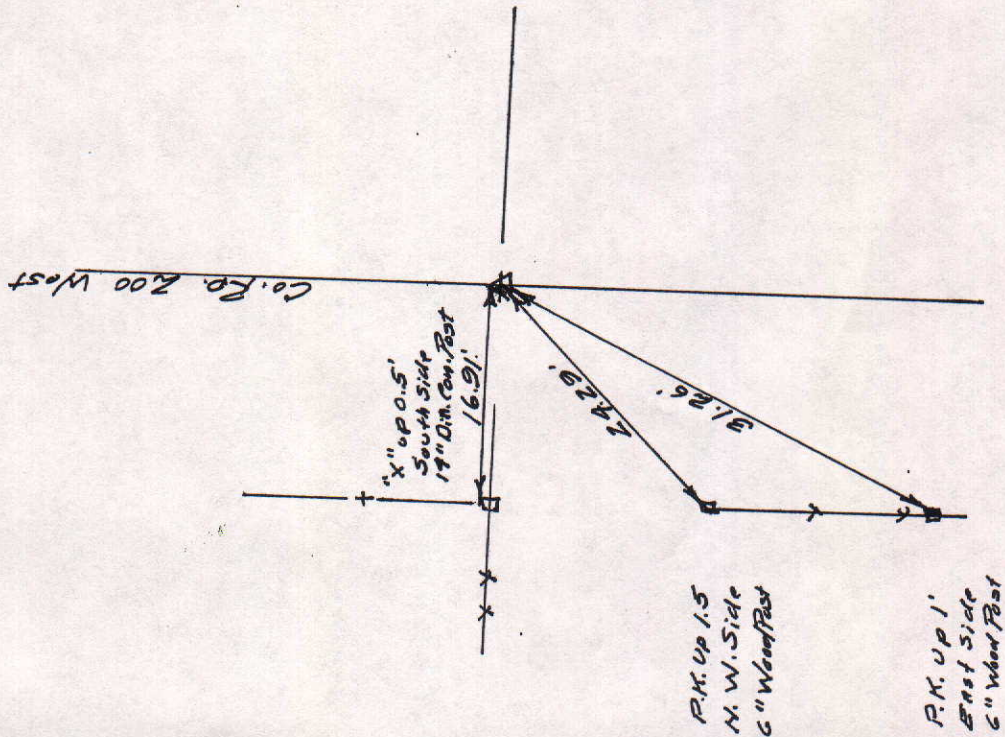

MARKER LOCATION

Approved: _____ Date: _____
 COUNTY SURVEYOR

COUNTY SURVEYOR'S - SECTION CORNER TIES

SECTION	TOWNSHIP	RANGE	BOOK	PAGE	ELEVATION	UC ZONE	STATE PLANE COORD	LATITUDE	LONGITUDE
12	21N	6E					X=	Y=	



NORTH

SCALE 1" = 40'

SHEET ___ OF ___ SHEETS


Tied by: L.P. C.G. Date: 4/29/95 (9:50AM)

Drawn by: BAN Date: 4/28/95 (8:50AM)

Checked by: _____ Date: _____

DESCRIPTION OF MONUMENT

1" Brass Pin in concrete, 2"
below surface of asphalt road

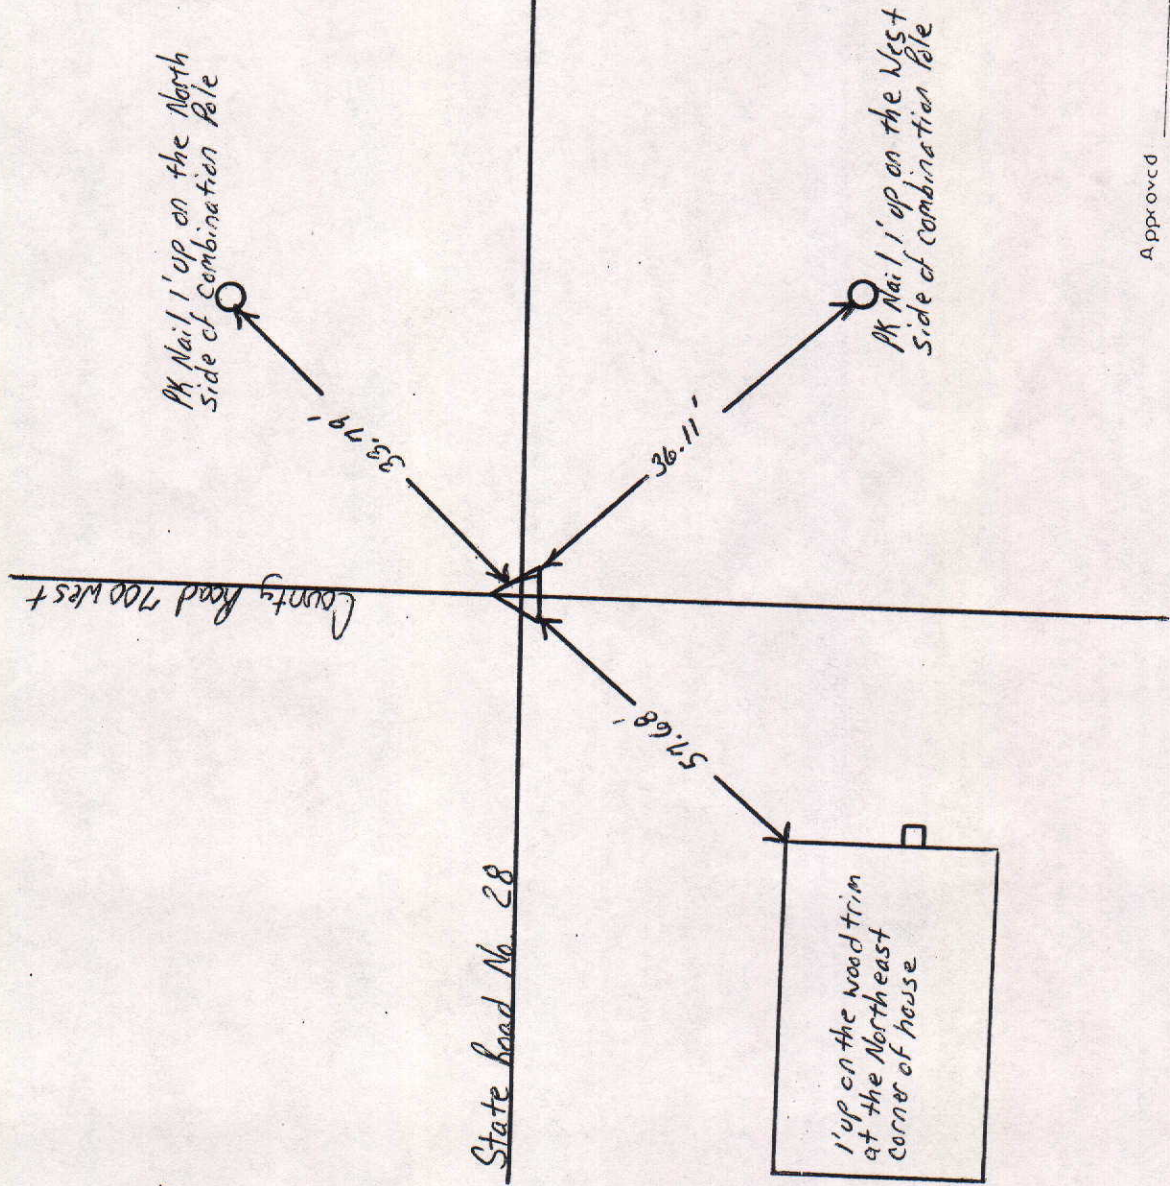



Approved _____

Date: _____

COUNTY SURVEYOR

COUNTY SURVEYOR'S - SECTION CORNER TIES									
SECTION	TOWNSHIP	RANGE	BOOK	PAGE	ELEVATION	UC ZONE	STATE PLANE	COORD	LONGITUDE
12	21N	6E				X=	Y=		

 NORTH
 SCALE 1" = 40'
 SHEET ___ OF ___ SHEETS
 Tied by: L.P.:C.G. Date: 4/24/95 (9:50AM)
 Drawn by: BAN Date: 4/28/95 (8:50AM)
 Checked by: _____ Date: _____
 DESCRIPTION OF MONUMENT
1" Brass Pin in concrete, 2" below surface of asphalt Road

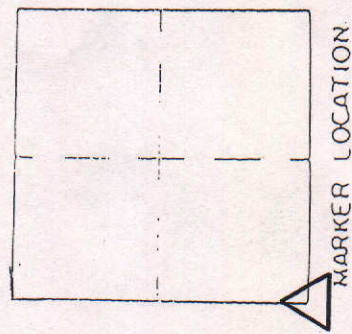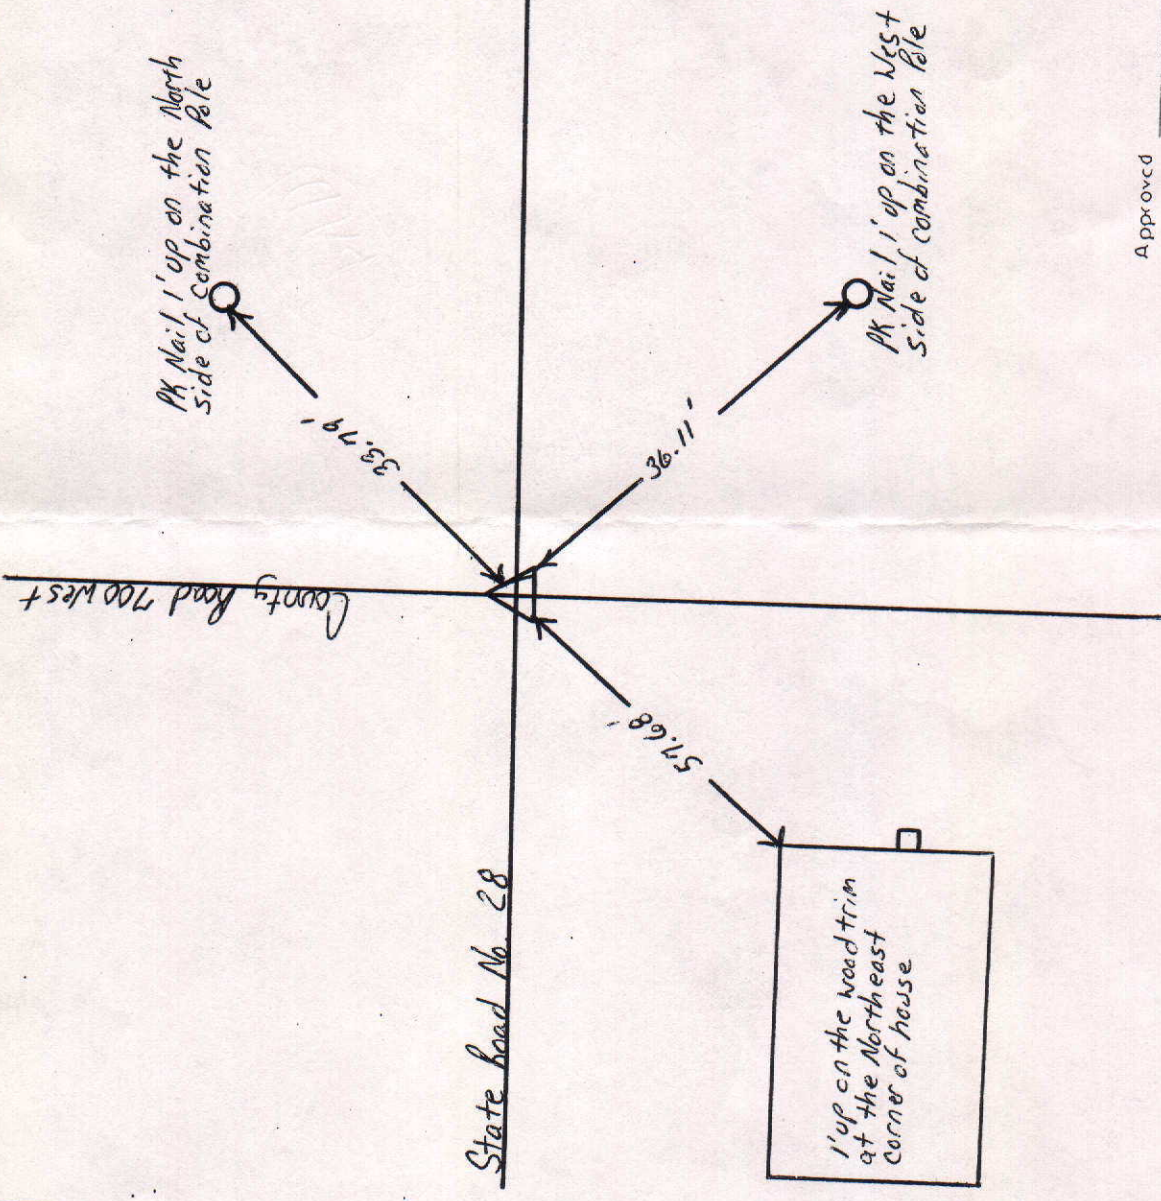

Approved _____ Date: _____
 COUNTY SURVEYOR

COUNTY SURVEYOR'S - SECTION CORNER TIES



SECTION	TOWNSHIP	RANGE	BOOK	PAGE	ELEVATION	UC ZONE	STATE PLANE	COORD	LATITUDE	LONGITUDE
12	21N	6E	15	28		X=	Y=			



Tied by: LP & B.N. Date: 11-22-96
 Drawn by: LP Date: 7-9-97
 Checked by: _____ Date: _____

DESCRIPTION OF MONUMENT

Stone "X" 0.2' below
 Asphalt

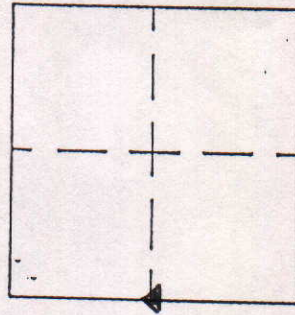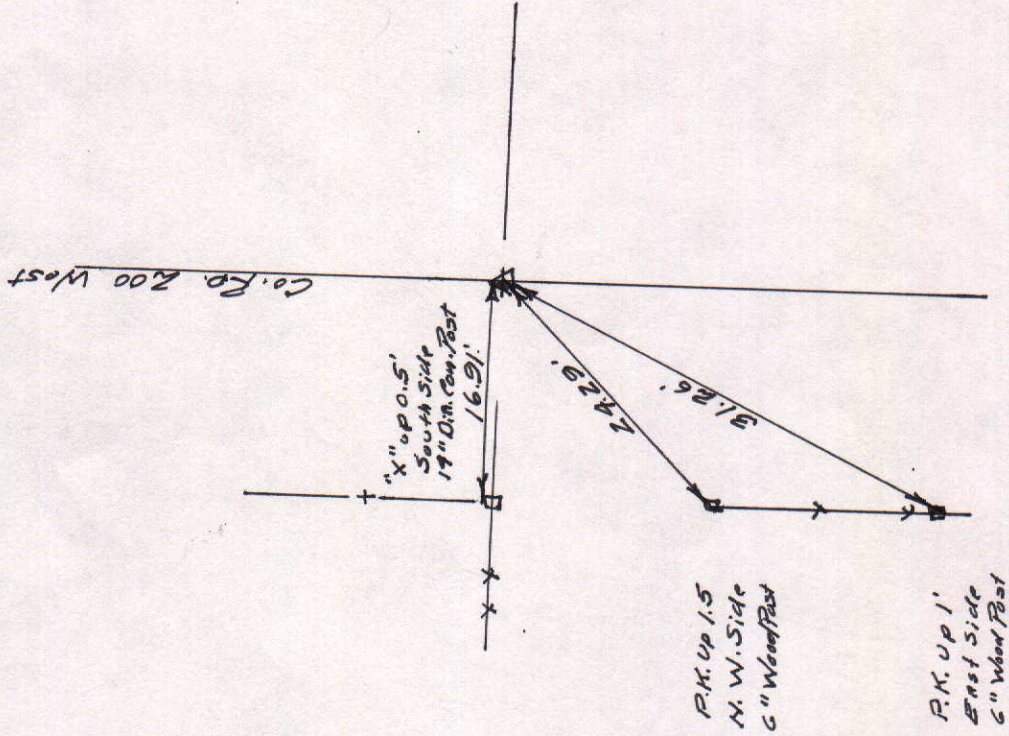

MARKER LOCATION

Approved: _____ Date: _____
 COUNTY SURVEYOR