


SEC. 10, TWP. 20N, R. 8E.


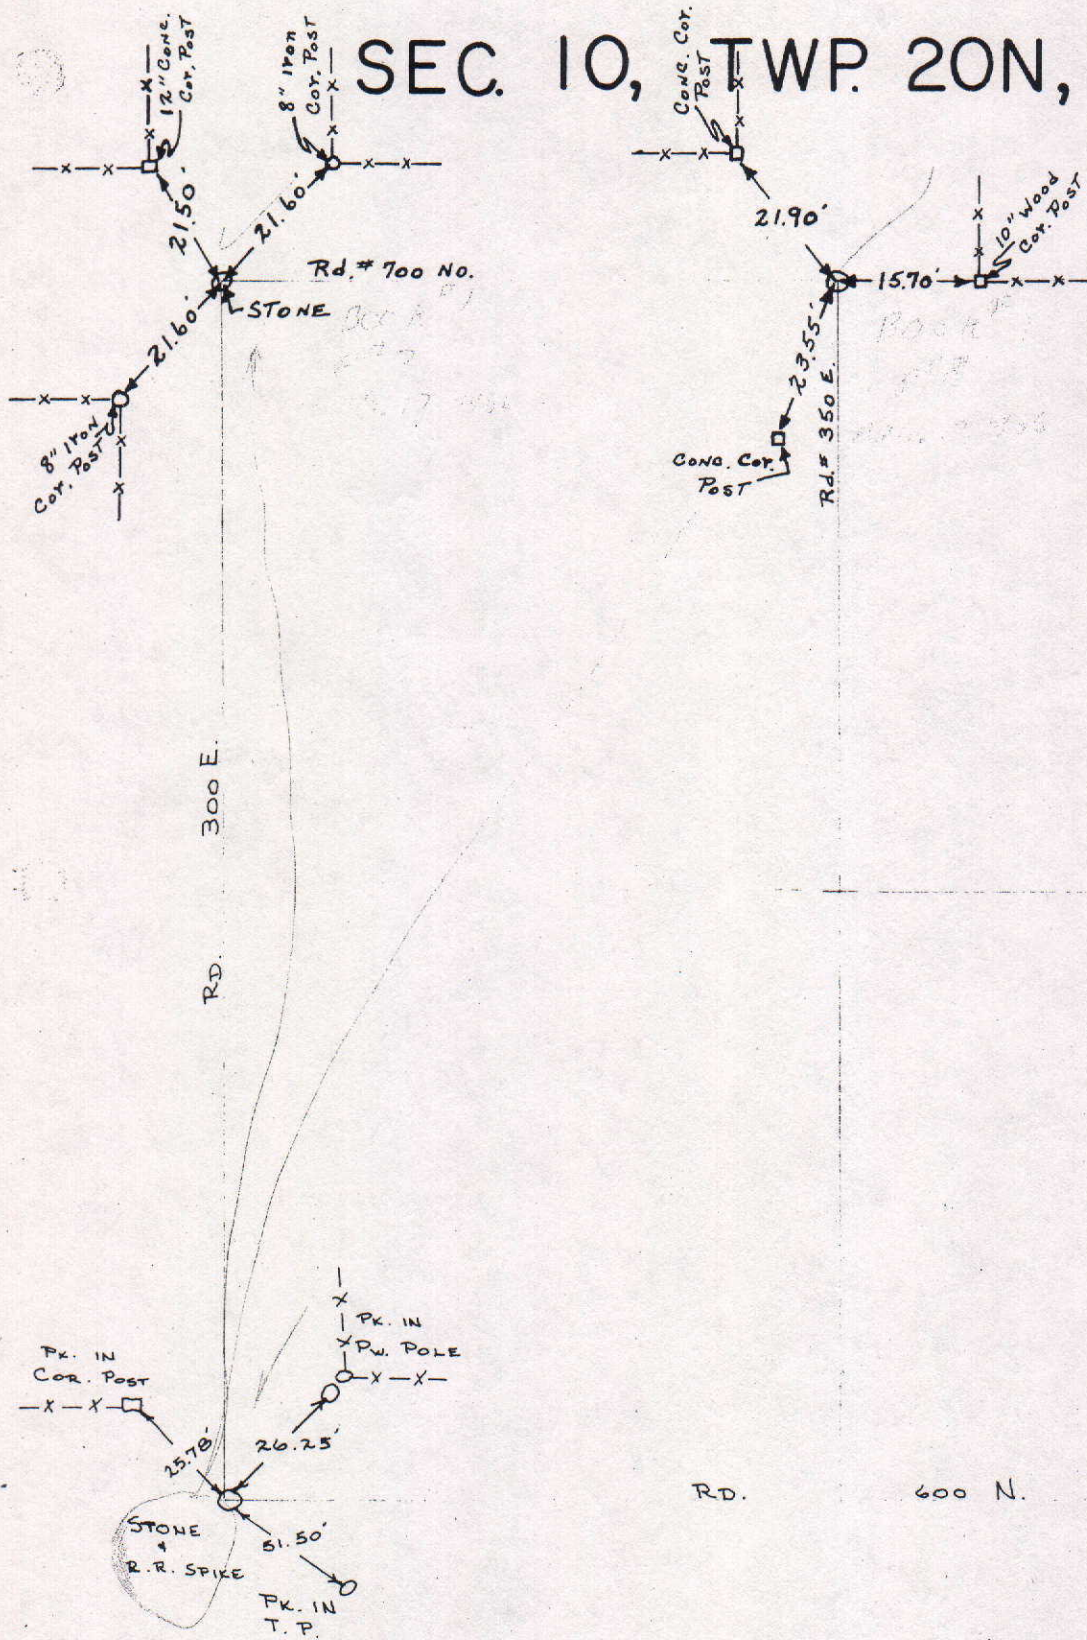


COUNTY SURVEYOR'S - SECTION CORNER TIES

SECTION	TOWNSHIP	RANGE	BOOK	PAGE	ELEVATION	UC ZONE	STATE PLANE COORD	LATITUDE	LONGITUDE
10	20N	8E				X=	Y=		

 NORTH
 SCALE 1" = 40'
 SHEET 1 OF 1 SHEETS
 Tied by: D.M. & BAW Date:
 Drawn by: J.S. Date: 7-21-92
 Checked by: Date:

DESCRIPTION OF MONUMENT

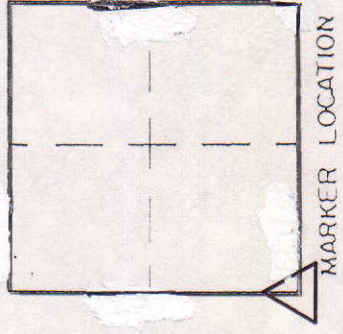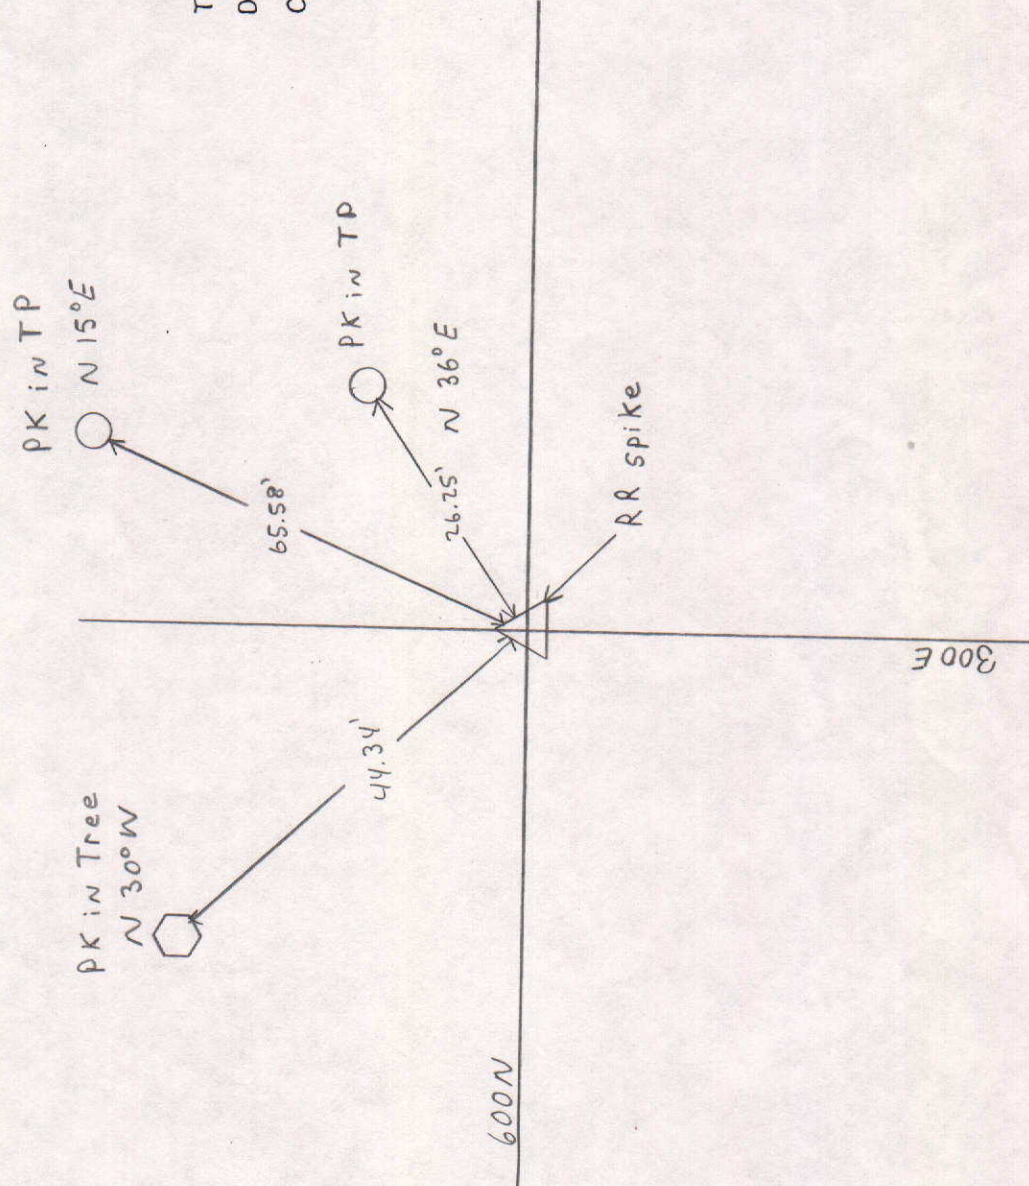

Approved _____ Date _____
 COUNTY SURVEYOR

COUNTY SURVEYOR'S - SECTION CORNER TIES


SECTION	TOWNSHIP	RANGE	BOOK	PAGE	ELEVATION	UC ZONE	STATE PLANE	COORD	LATITUDE	LONGITUDE
10	20	8				X=	Y=			



NORTH
SCALE 1" = 40'

SHEET OF SHEETS
Tied by: D.M. & BAN Date:
Drawn by: J.S. Date: 7-21-92
Checked by: Date:


DESCRIPTION OF MONUMENT

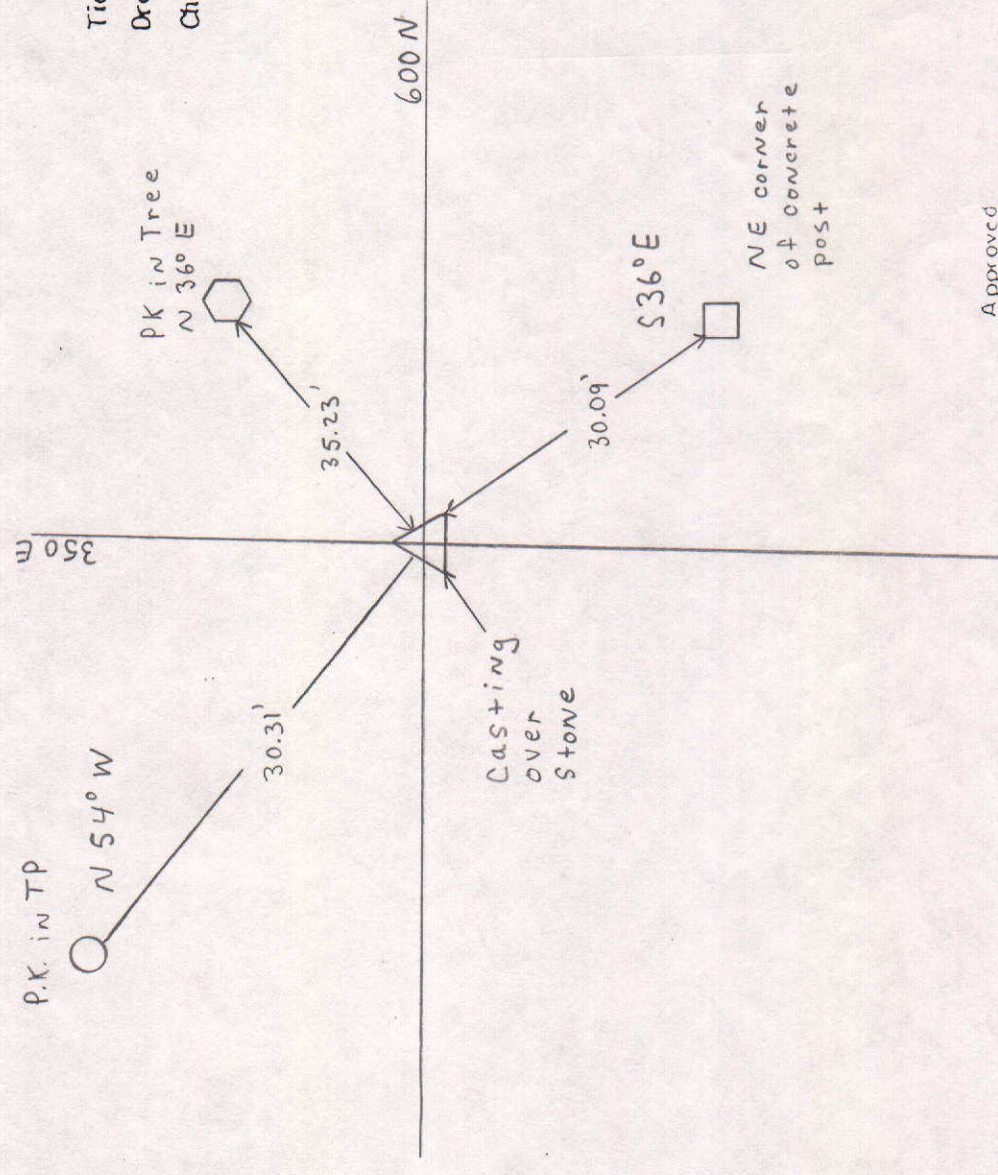

Approved _____ Date: _____
COUNTY SURVEYOR

COUNTY SURVEYOR'S - SECTION CORNER TIES

SECTION	TOWNSHIP	RANGE	BOOK	PAGE	ELEVATION	UC ZONE	STATE	PLANE	COORD	LATITUDE	LONGITUDE
10.	20	8				X=		Y=			

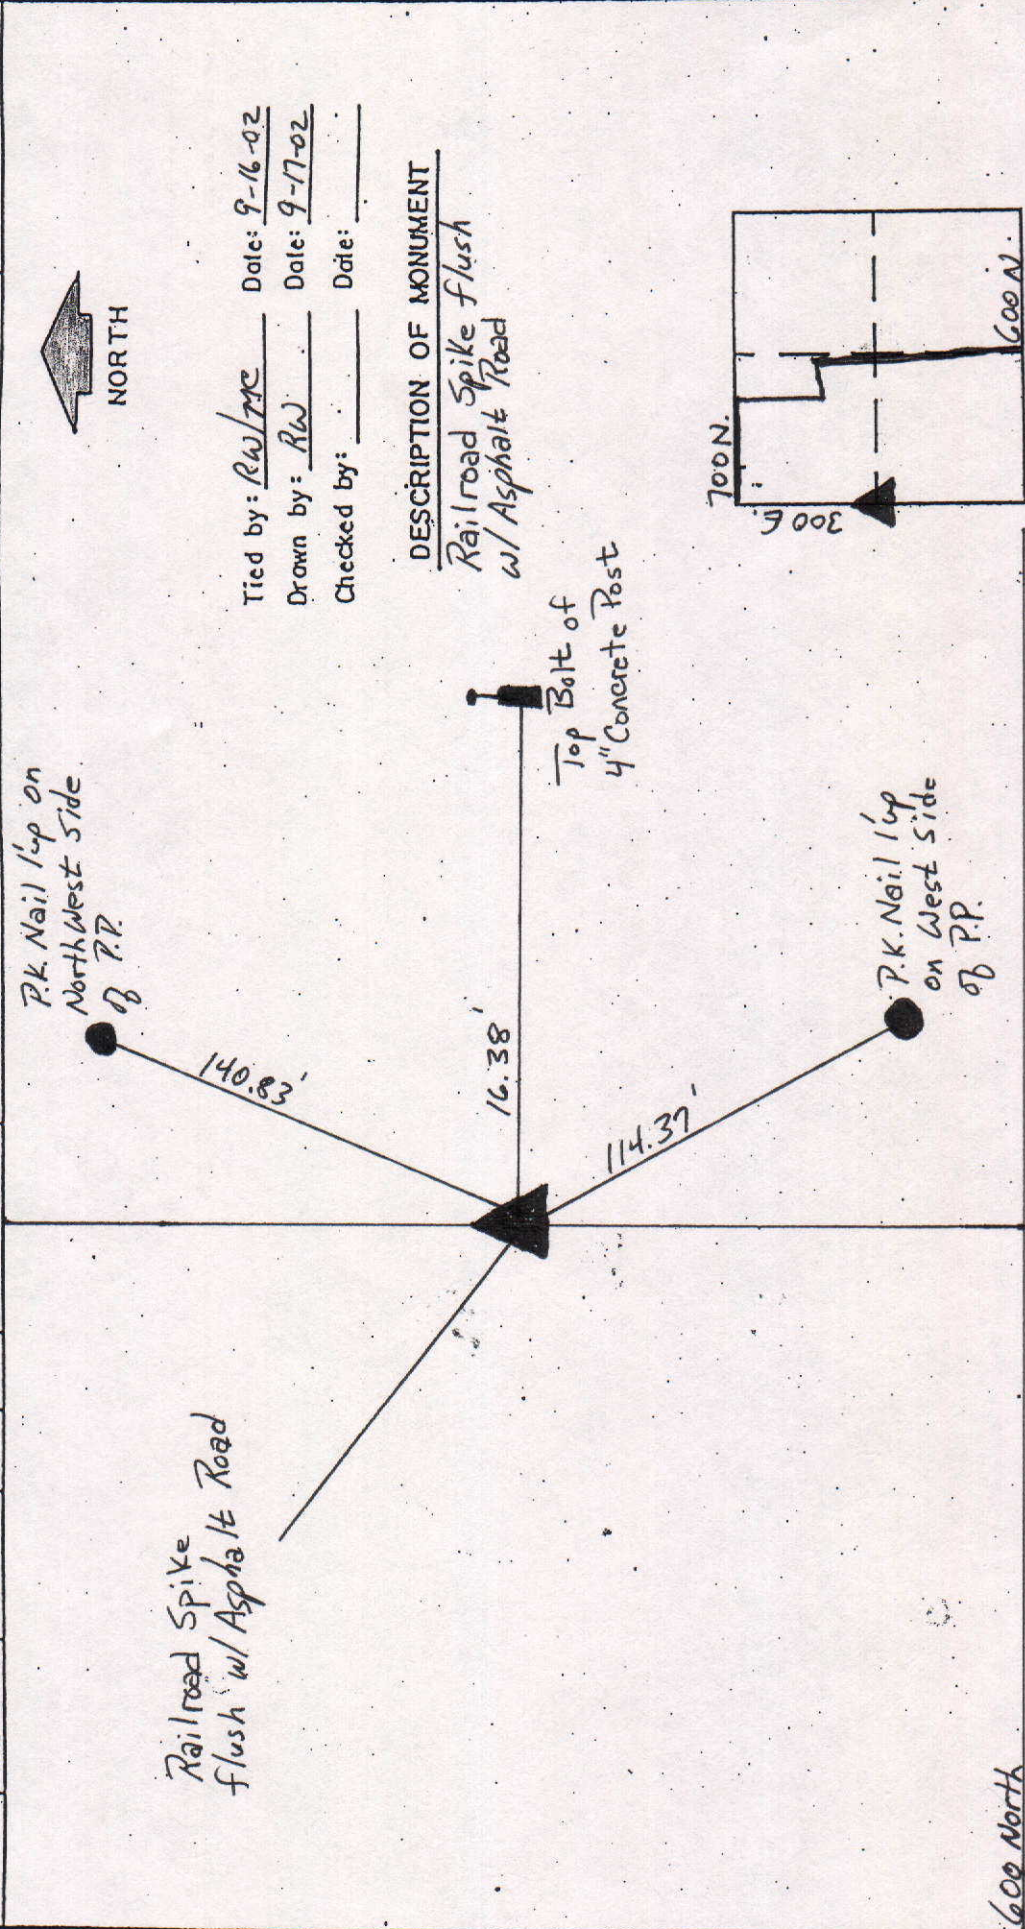

Railroad Spike
flush w/ Asphalt Road


P.K. Nail 1/4 on
North West Side
of P.P.

P.K. Nail 1/4
on West Side
of P.P.

Top Bolt of
4" Concrete Post

DESCRIPTION OF MONUMENT
Railroad Spike flush
w/ Asphalt Road

Tied by: RW/mc Date: 9-16-02
 Drawn by: RW Date: 9-17-02
 Checked by: _____ Date: _____

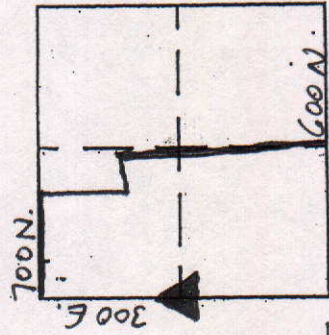

MARKER LOCATION

Approved: _____ Date: _____
 COUNTY SURVEYOR