



SEC. 18, TWP. 20N, R.7 E.

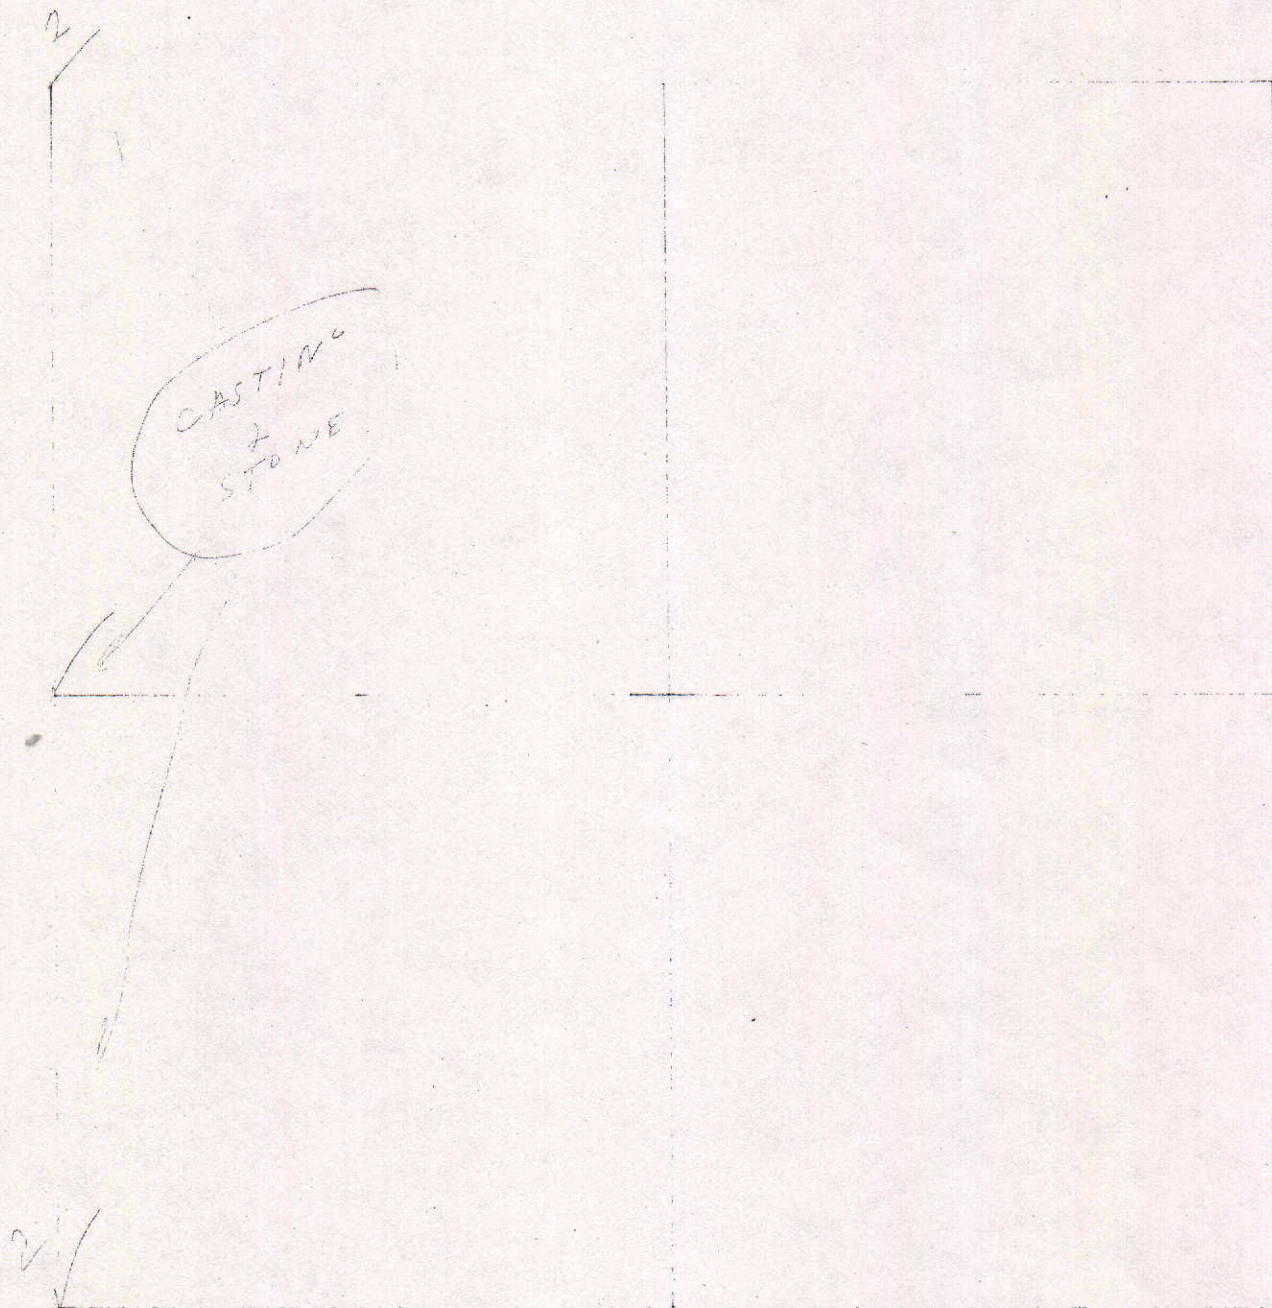

COUNTY SURVEYOR'S - SECTION CORNER TIES


SECTION	TOWNSHIP	RANGE	BOOK	PAGE	ELEVATION	UC ZONE	STATE PLANE COORD	LATITUDE	LONGITUDE
18	20	7					X=	Y=	

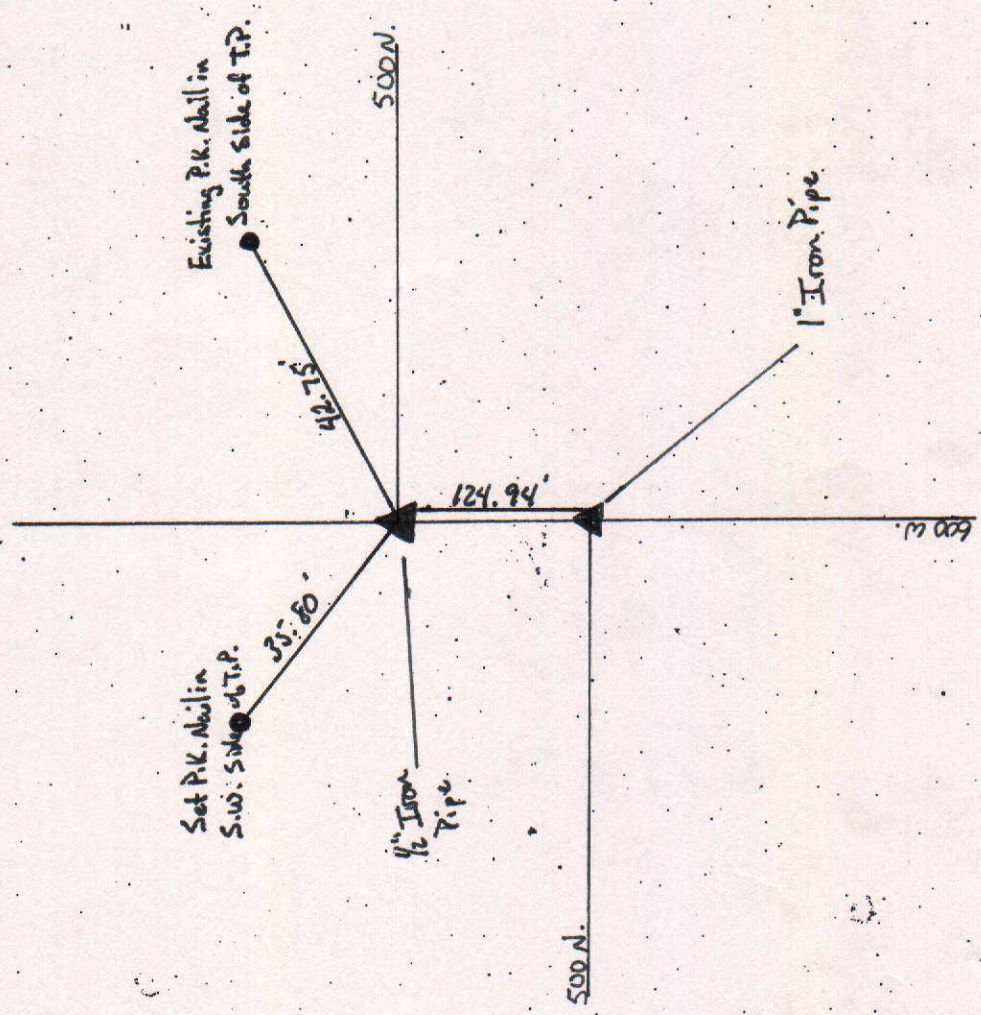

Tied by: MC/PLW Date: 9/30/04
 Drawn by: MC Date: 10/7/04
 Checked by: _____ Date: _____

DESCRIPTION OF MONUMENT

1/2 Iron Pipe Set in Concrete
flushed Asphalt Road.


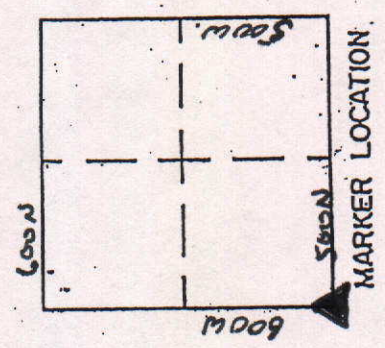


Approved: _____ Date: _____
 COUNTY SURVEYOR

COUNTY SURVEYOR'S - SECTION CORNER TIES

SECTION	TOWNSHIP	RANGE	BOOK	PAGE	ELEVATION	UC ZONE	STATE PLANE COORD	LATITUDE	LONGITUDE
18	20	7					X = Y =		

 NORTH
 SCALE 1" = 40'
 SHEET ___ OF ___ SHEETS
 Tied by: _____ Date: _____
 Drawn by: J.S. Date: 11-1-93
 Checked by: _____ Date: _____
 DESCRIPTION OF MONUMENT _____

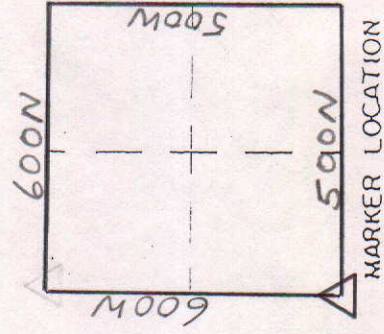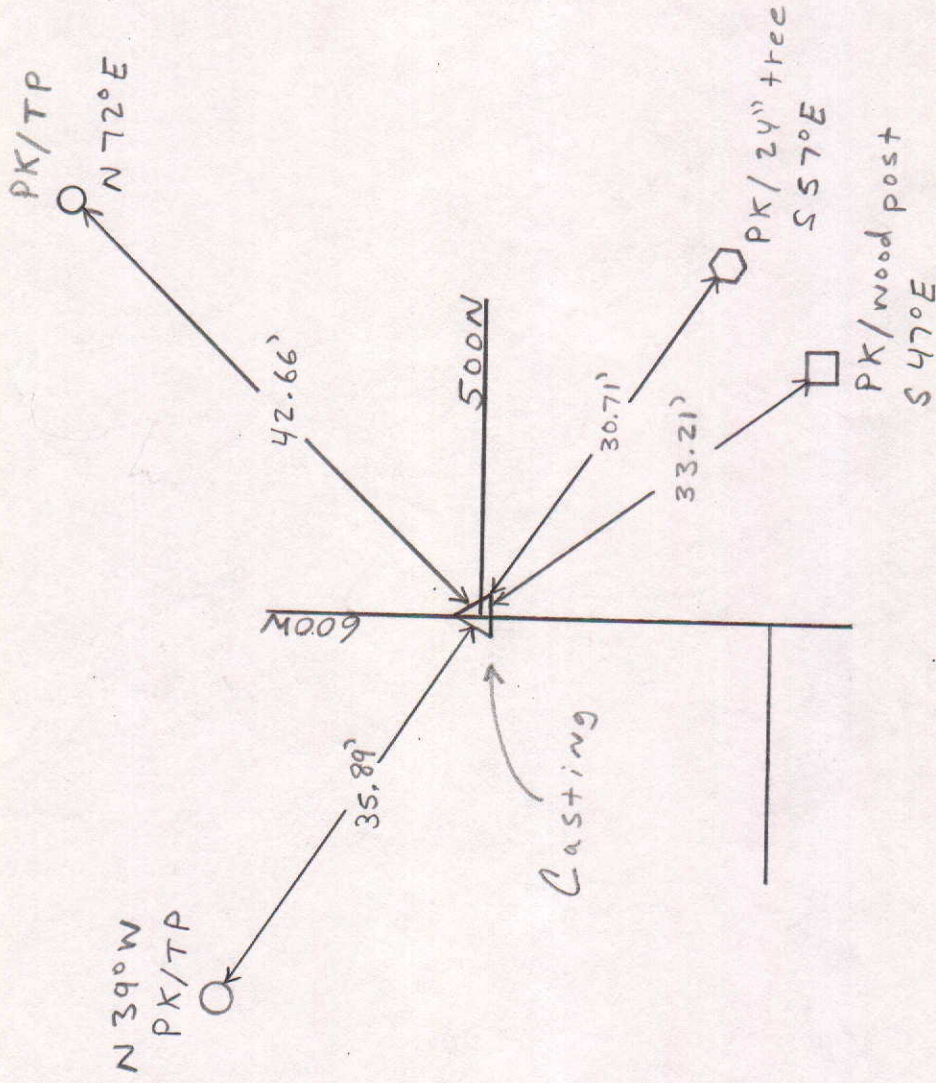

Approved: _____ Date: _____
 COUNTY SURVEYOR

COUNTY SURVEYOR'S - SECTION CORNER TIES



SECTION	TOWNSHIP	RANGE	BOOK	PAGE	ELEVATION	UC ZONE	STATE PLANE COORD	LATITUDE	LONGITUDE
18	20N	7E	15	19			X= Y=		



Tied by: LP:BN Date: 9-18-96
 Drawn by: LP Date: 6-27-96
 Checked by: _____ Date: _____

DESCRIPTION OF MONUMENT

Stone "X" 1' below existing
 0.2 below asphalt

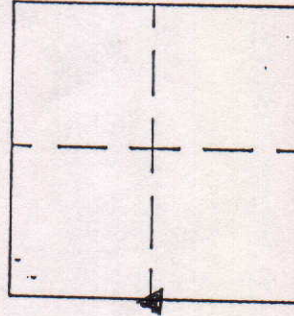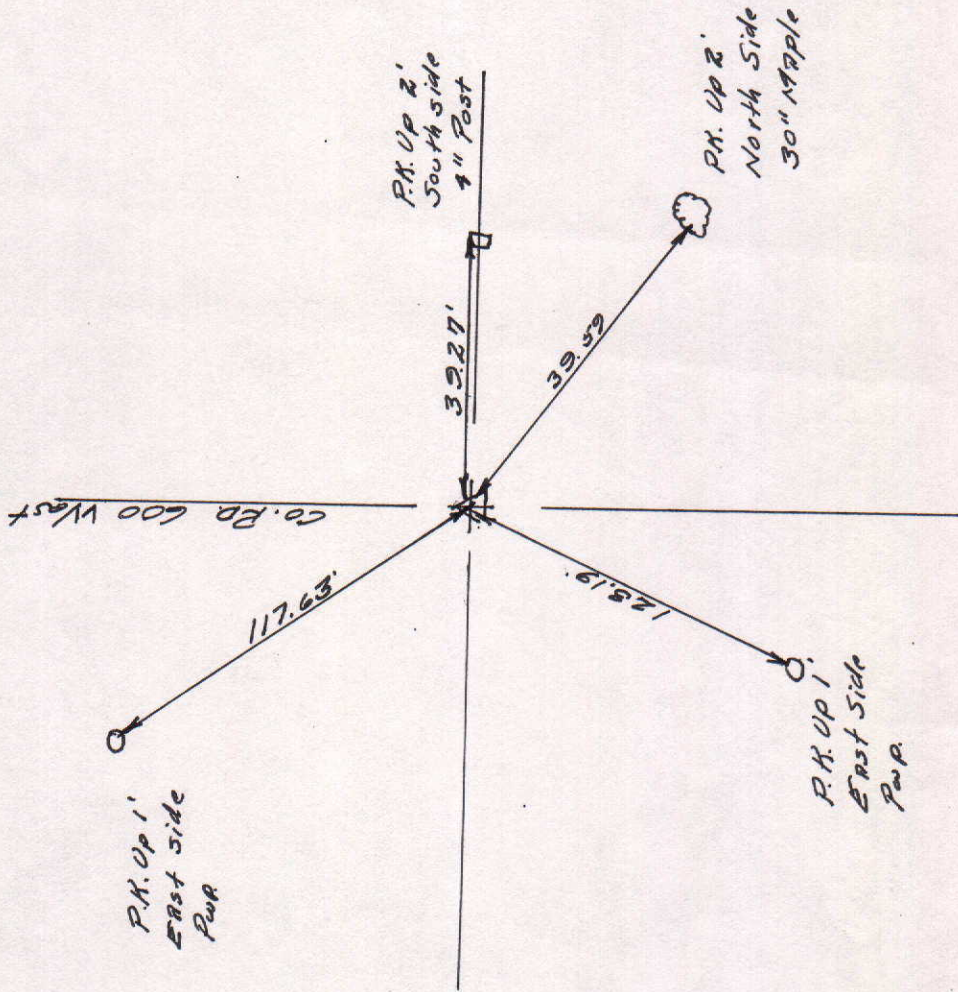

MARKER LOCATION

Approved: _____ Date: _____
 COUNTY SURVEYOR

COUNTY SURVEYOR'S - SECTION CORNER TIES

SECTION	TOWNSHIP	RANGE	BOOK	PAGE	ELEVATION	UC ZONE	STATE PLANE COORD	LATITUDE	LONGITUDE
18	20	7					X=		
							Y=		





NORTH

SCALE 1" = 40'

SHEET ___ OF ___ SHEETS

Tied by: _____ Date: _____
 Drawn by: J.S. Date: 9-1-93
 Checked by: _____ Date: _____

DESCRIPTION OF MONUMENT

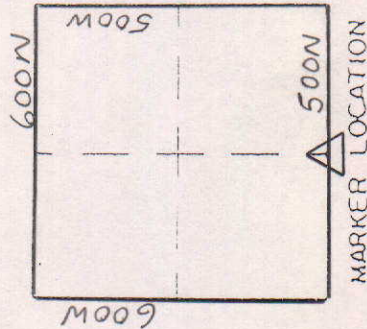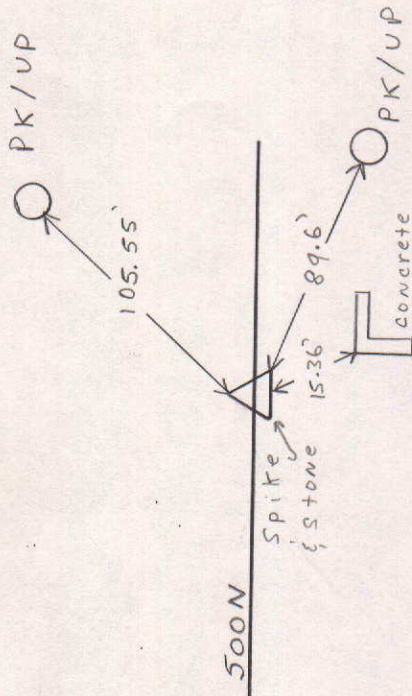

Approved: _____ Date: _____
 COUNTY SURVEYOR