

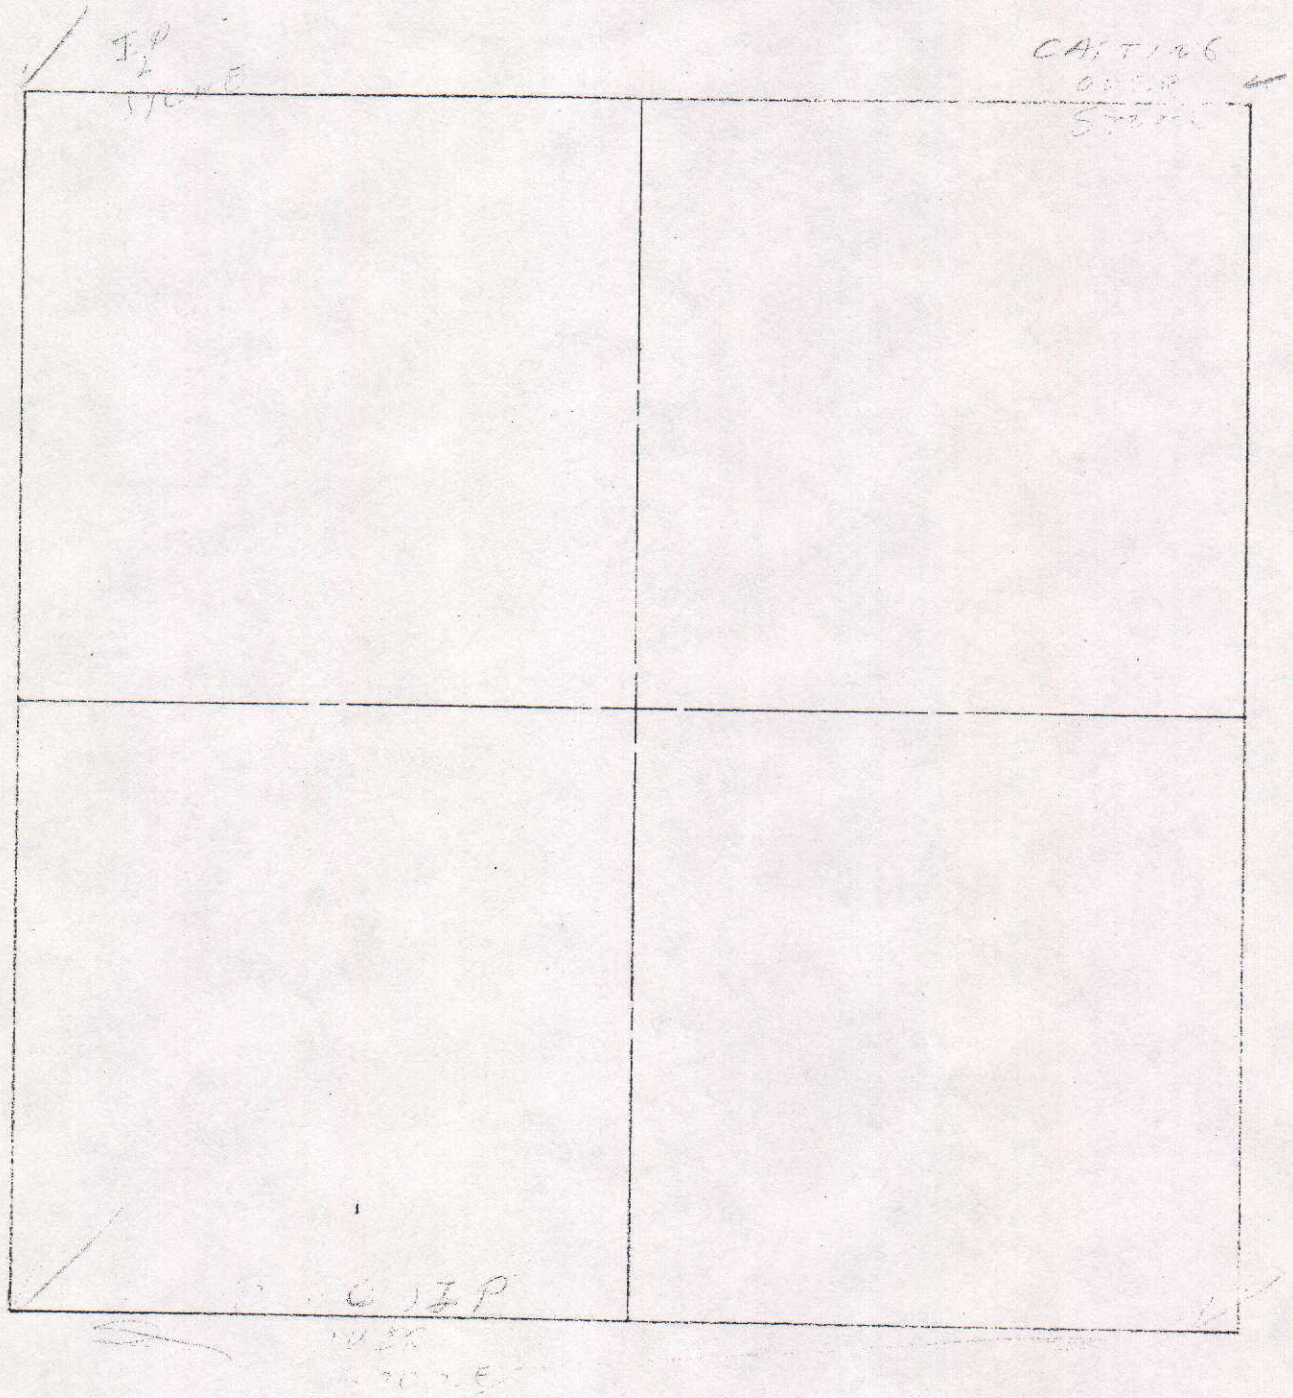


SEC. 7, TWP. 21 N., R. 8 E.

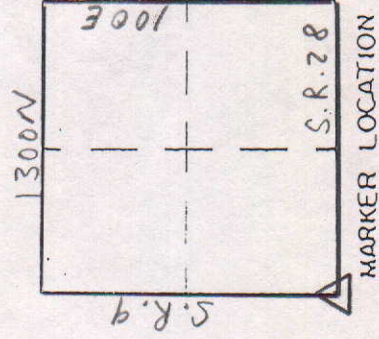

COUNTY SURVEYOR'S - SECTION CORNER TIES

SECTION	TOWNSHIP	RANGE	BOOK	PAGE	ELEVATION	UC ZONE	STATE PLANE COORD	LONGITUDE
7	21	8					X= Y=	

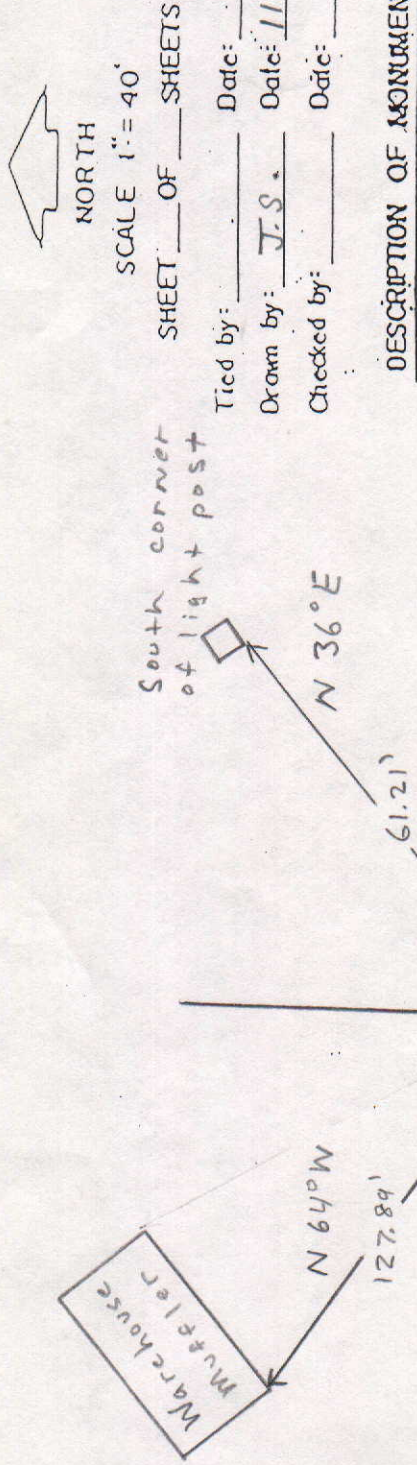

Approved: _____ Date: _____

COUNTY SURVEYOR

COUNTY SURVEYOR'S - SECTION CORNER TIES

SECTION	TOWNSHIP	RANGE	BOOK	PAGE	ELEVATION	UC ZONE	STATE PLANE COORD	LATITUDE	LONGITUDE
7	21N	8E				X=	Y=		



NORTH
SCALE 1" = 40'

SHEET ___ OF ___ SHEETS



Tied by: L.P. : BAN Date: 1/12/95 (9:15A.M.)

Drawn by: BAN Date: 1/13/95 (8:45A.M.)

Checked by: _____ Date: _____

DESCRIPTION OF MONUMENT

3/4" Iron Rod in concrete, 4" below surface of asphalt road, 1.5' South of center of road

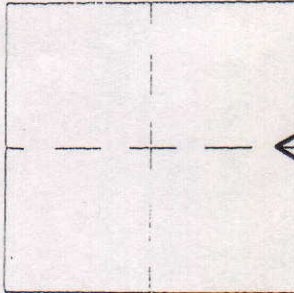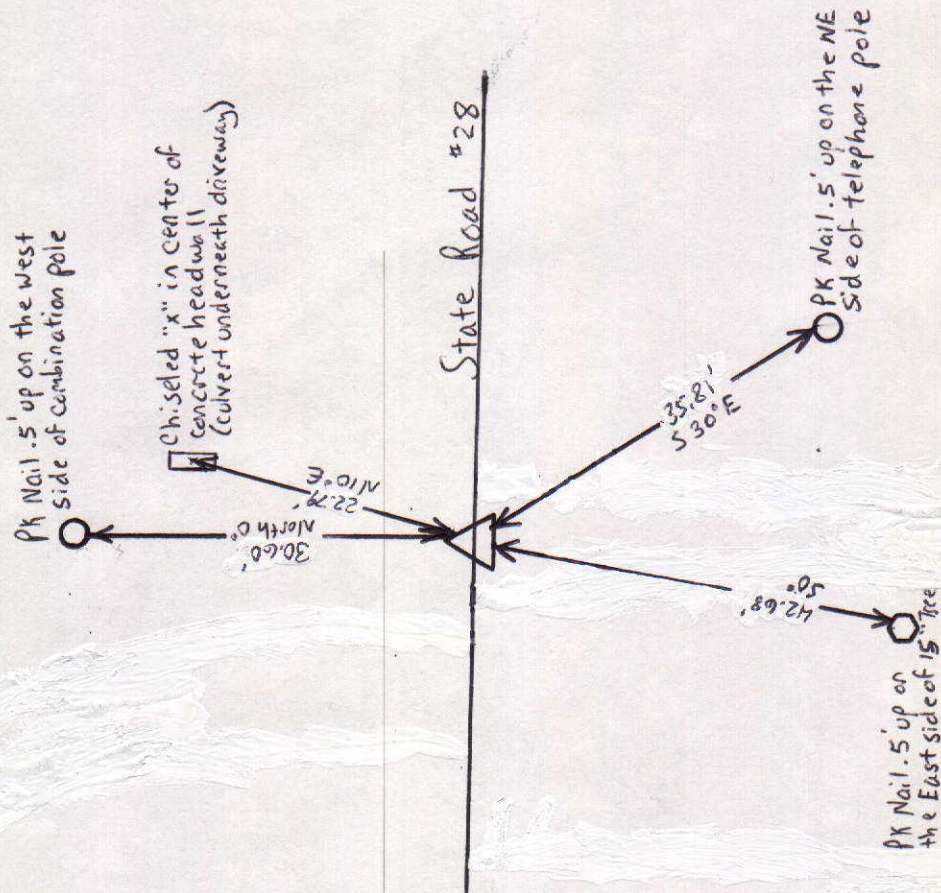

MARKER LOCATION

Approved _____

Date: _____

COUNTY SURVEYOR



COUNTY SURVEYOR'S - SECTION CORNER TIES

SECTION	TOWNSHIP	RANGE	BOOK	PAGE	ELEVATION	UC ZONE	STATE PLANE COORD	LATITUDE	LONGITUDE
7	21	8					X= Y=		

 NORTH
 SCALE 1" = 40'
 SHEET ___ OF ___ SHEETS

Tied by: _____ Date: _____
 Drawn by: BAN Date: 2-2-93
 Checked by: _____ Date: _____

DESCRIPTION OF MONUMENT

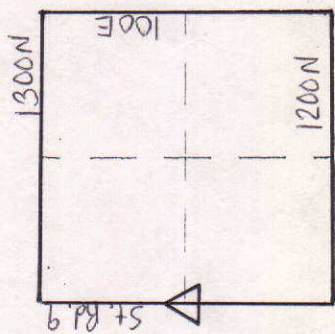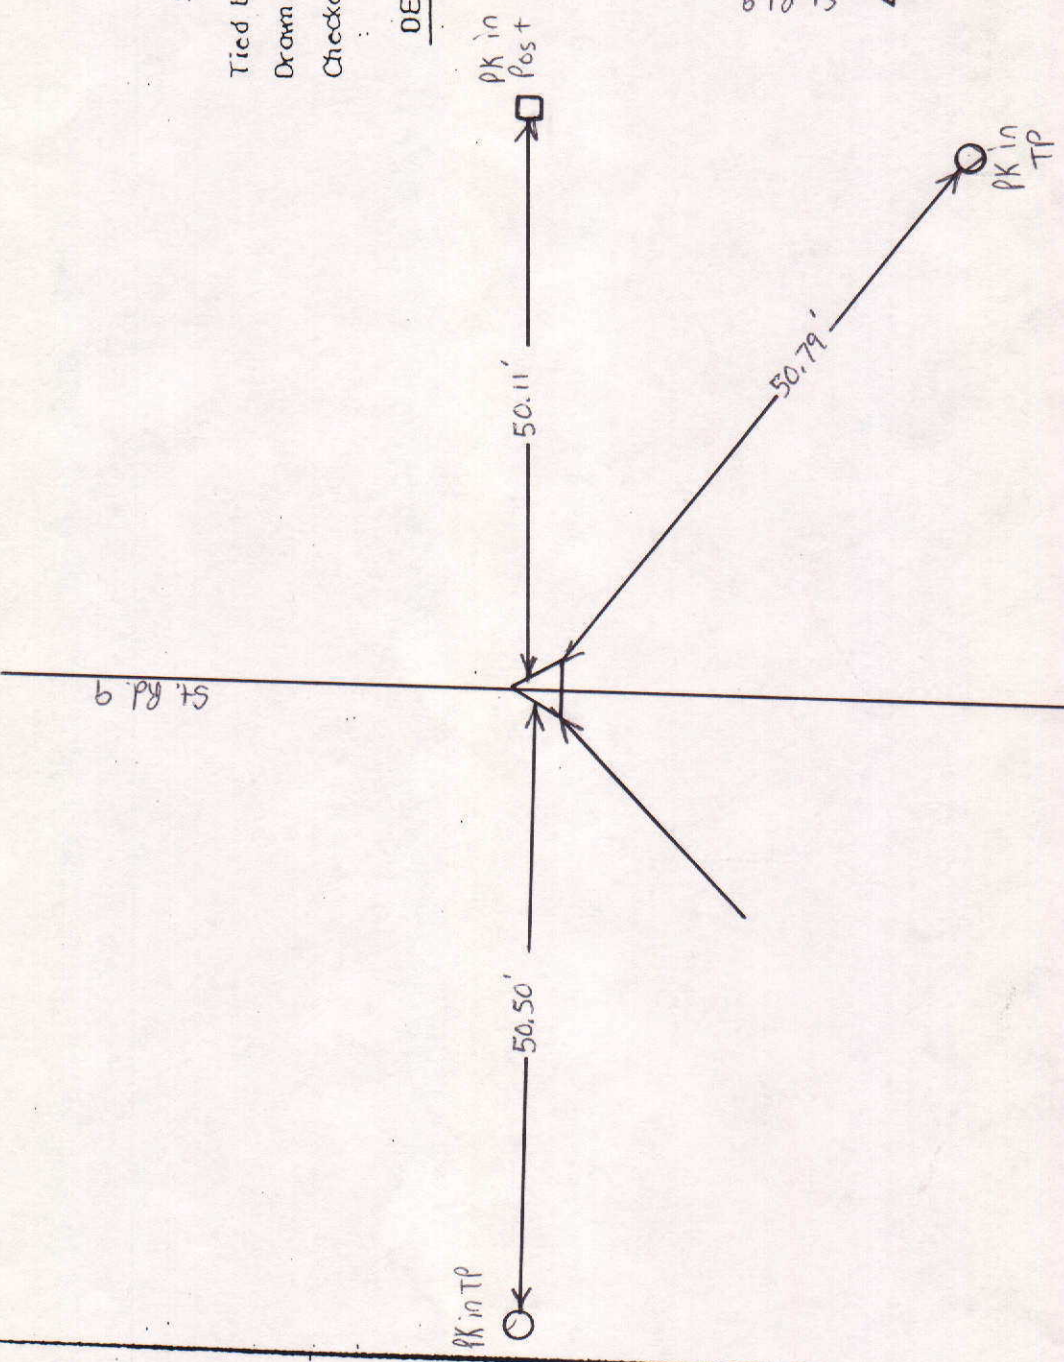

MARKER LOCATION

Approved: _____ Date: _____
 COUNTY SURVEYOR