


SEC. 7, TWP. 19N, R.8E.



COUNTY SURVEYOR'S - SECTION CORNER TIES

SECTION	TOWNSHIP	RANGE	BOOK	PAGE	ELEVATION	UC ZONE	STATE PLANE COORD	LATITUDE	LONGITUDE
2	19N	8E					X = Y =		

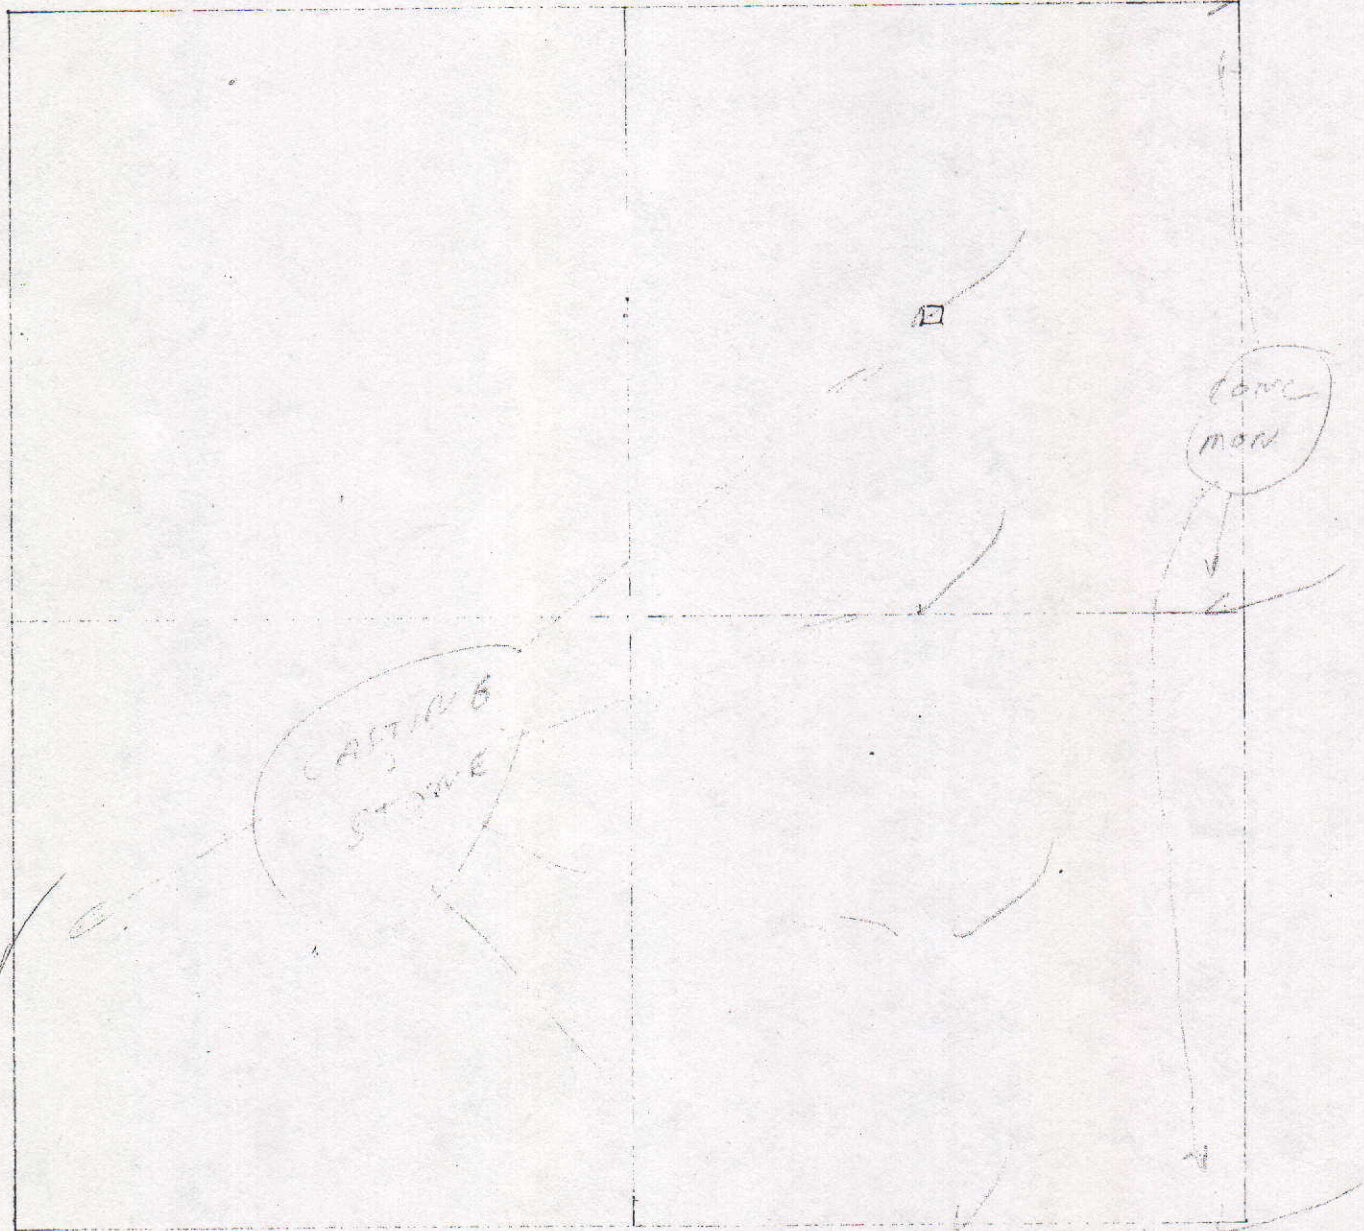

NORTH

SCALE 1" = 40'



PK in TP SHEET OF SHEETS

Tied by: BAN:AM Date: 3-9-93

Drawn by: BAN Date: 3-11-93

Checked by: _____ Date: _____

DESCRIPTION OF MONUMENT

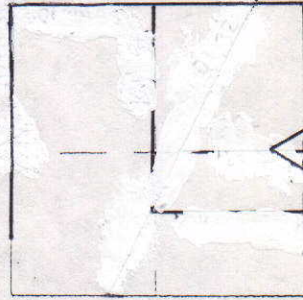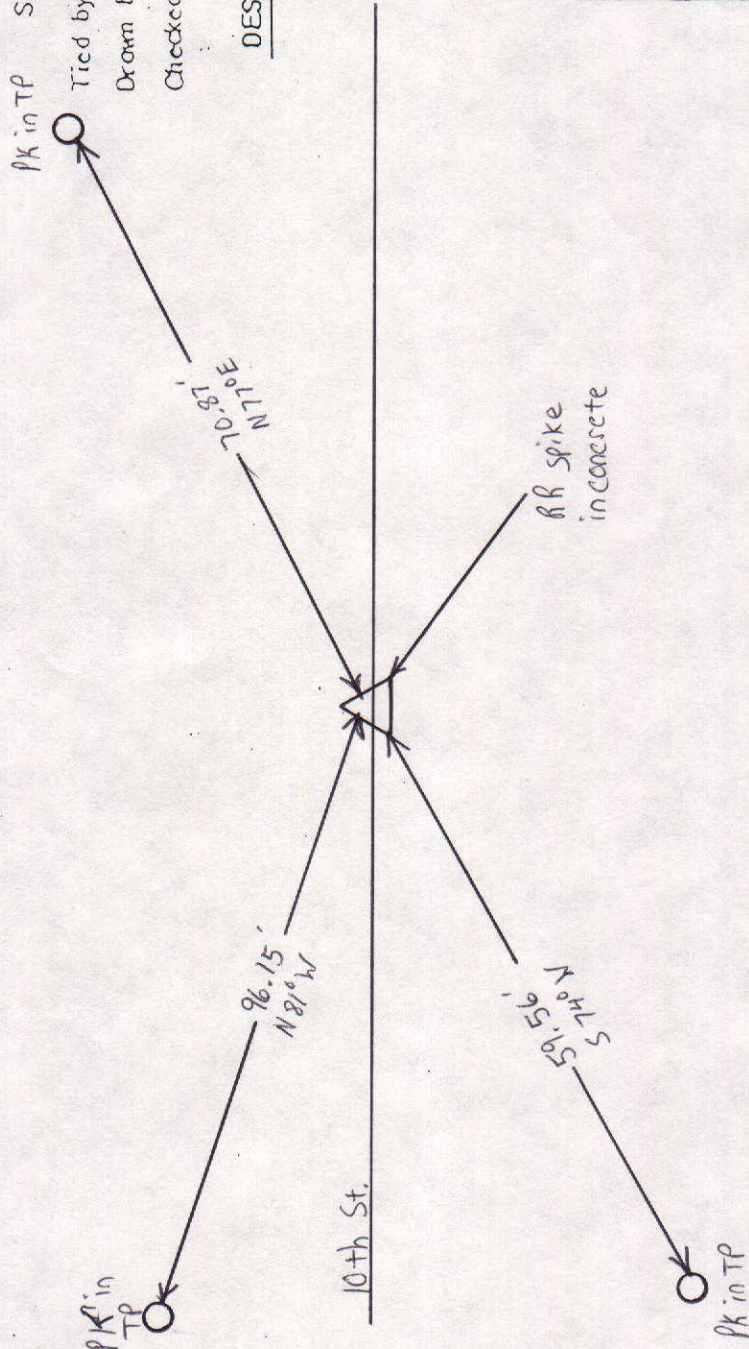

MARKER LOCATION

Approved: _____ Date: _____
COUNTY SURVEYOR


COUNTY SURVEYOR'S - SECTION CORNER TIES

SECTION	TOWNSHIP	RANGE	BOOK	PAGE	ELEVATION	UC ZONE	STATE PLANE COORD	LATITUDE	LONGITUDE
7	19N	8E					X= Y=		

 NORTH
 SCALE 1" = 40'
 SHEET ___ OF ___ SHEETS

Tied by: BAN:DM Date: 3-9-93
 Drawn by: BAN Date: 3-11-93
 Checked by: _____ Date: _____

DESCRIPTION OF MONUMENT

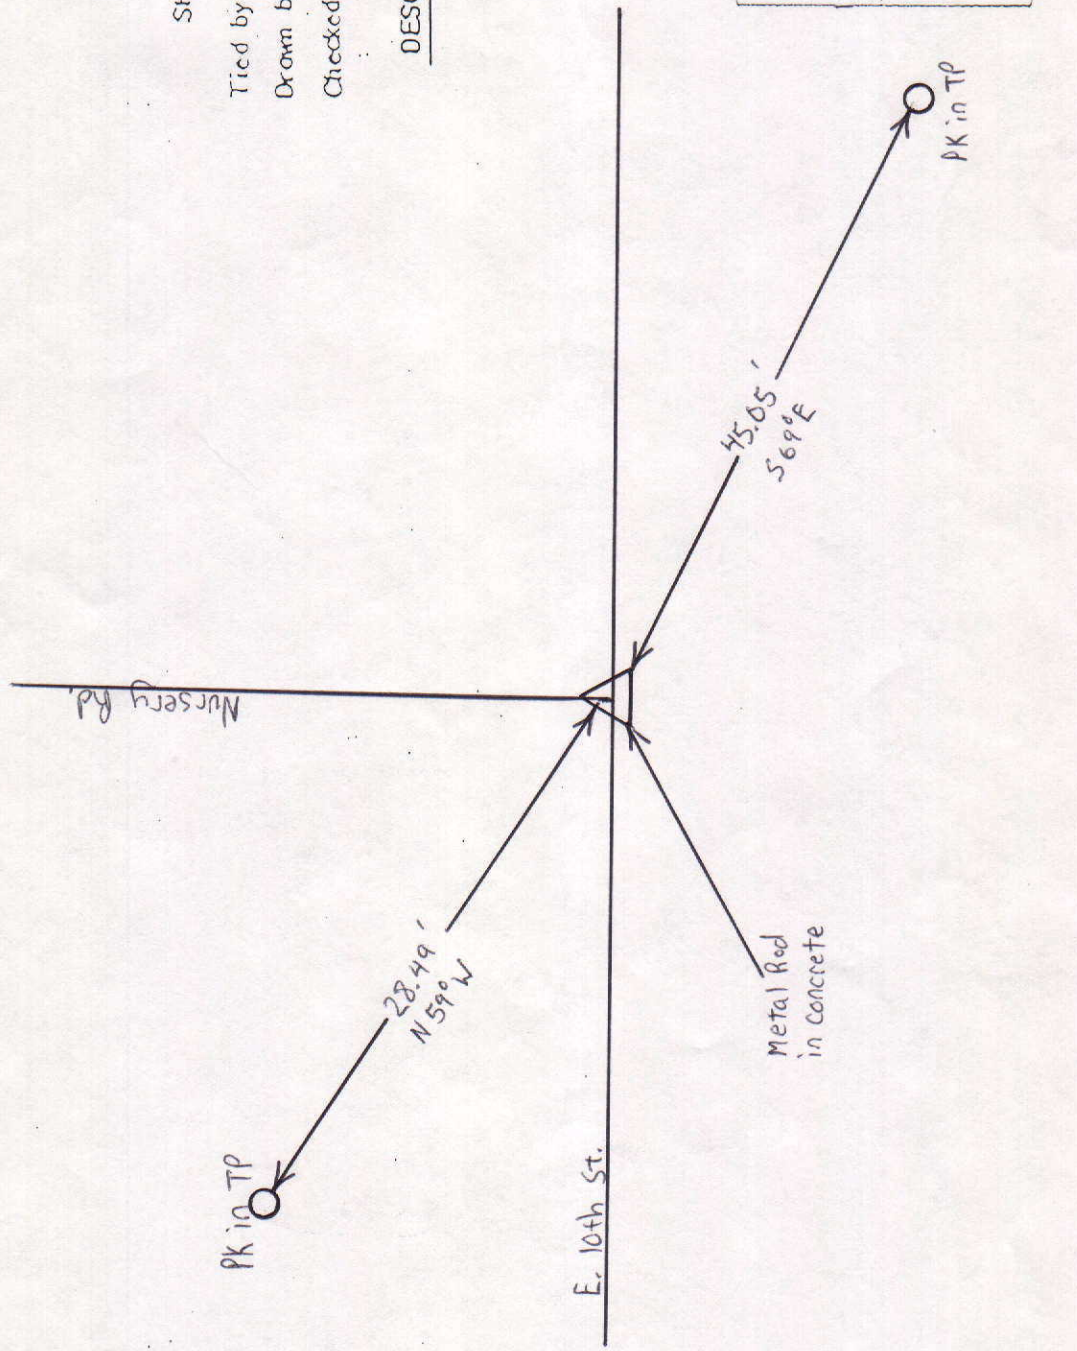

Approved: _____ Date: _____
 COUNTY SURVEYOR

COUNTY SURVEYOR'S - SECTION CORNER TIES

SECTION	TOWNSHIP	RANGE	BOOK	PAGE	ELEVATION	UC ZONE	STATE PLANE COORD	LATITUDE	LONGITUDE
17	19	8					X= Y=		



S.E. BOLT COVER
on LIGHT POST

S.W. BOLT COVER
on LIGHT POST

41.82'

418.33'

3rd St.



49.12'

57.98'


N.E. BOLT COVER
on LIGHT POST

N.W. BOLT COVER
on LIGHT POST

Iron Pipe

DESCRIPTION OF MONUMENT
Casting over Iron Pipe

Tied by: RLW/MC Date: 7-16-03
 Drawn by: RLW Date: 7-29-03
 Checked by: _____ Date: _____

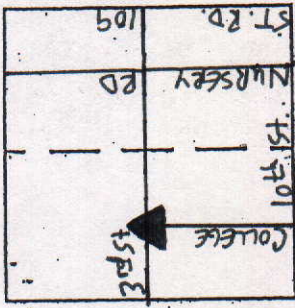

MARKER LOCATION

Approved: _____

Date: _____

COUNTY SURVEYOR

COUNTY SURVEYOR'S - SECTION CORNER TIES

SECTION	TOWNSHIP	RANGE	BOOK	PAGE	ELEVATION	UC ZONE	STATE PLANE COORD	LATITUDE	LONGITUDE
7	19	8					X=	Y=	



NORTH

SCALE 1" = 40'



SHEET ___ OF ___ SHEETS

Tied by: BAN. J.S. Date: 7-15-93

Drawn by: J.S. Date: 1-14-94

Checked by: _____ Date: _____

DESCRIPTION OF MONUMENT

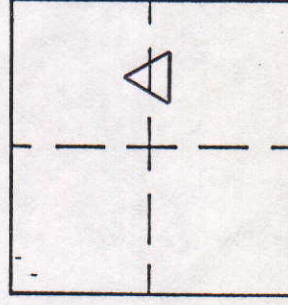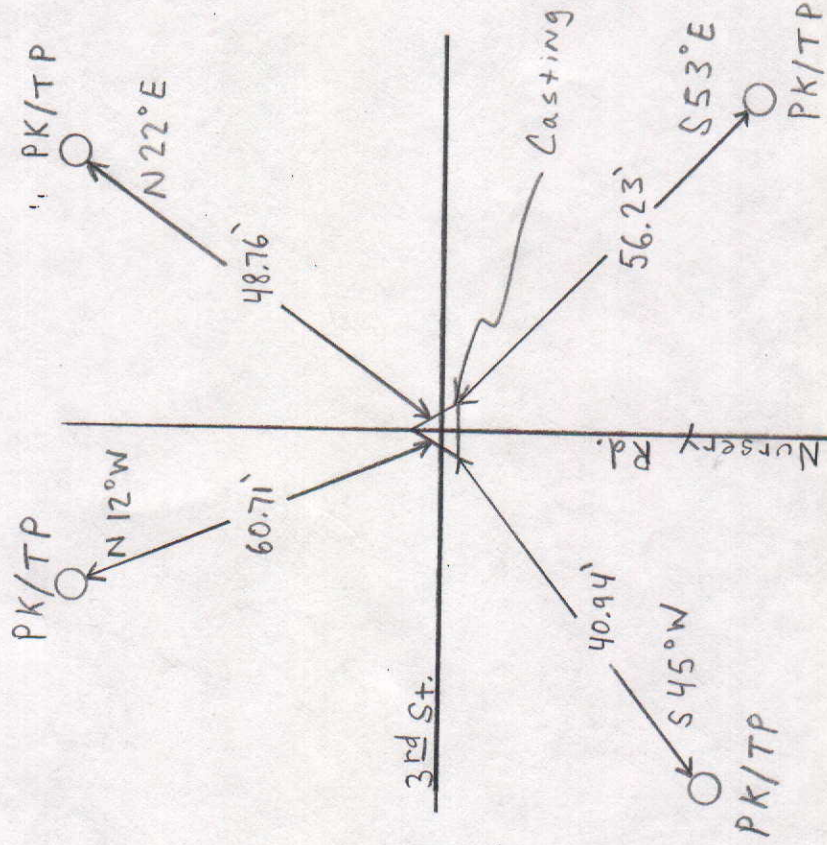

MARKER LOCATION

Approved: _____ Date: _____
COUNTY SURVEYOR

COUNTY SURVEYOR'S - SECTION CORNER TIES

SECTION	TOWNSHIP	RANGE	BOOK	PAGE	ELEVATION	UC ZONE	STATE PLANE COORD	LATITUDE	LONGITUDE
7	19	8				X=	Y=		





NORTH
SCALE 1" = 40'

SHEET ___ OF ___ SHEETS

Tied by: BAN:DM Date: 7/2/93
 Drawn by: BAN Date: 7/6/93
 Checked by: _____ Date: _____

DESCRIPTION OF MONUMENT

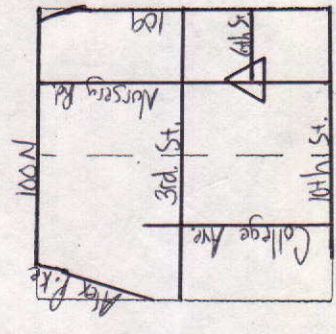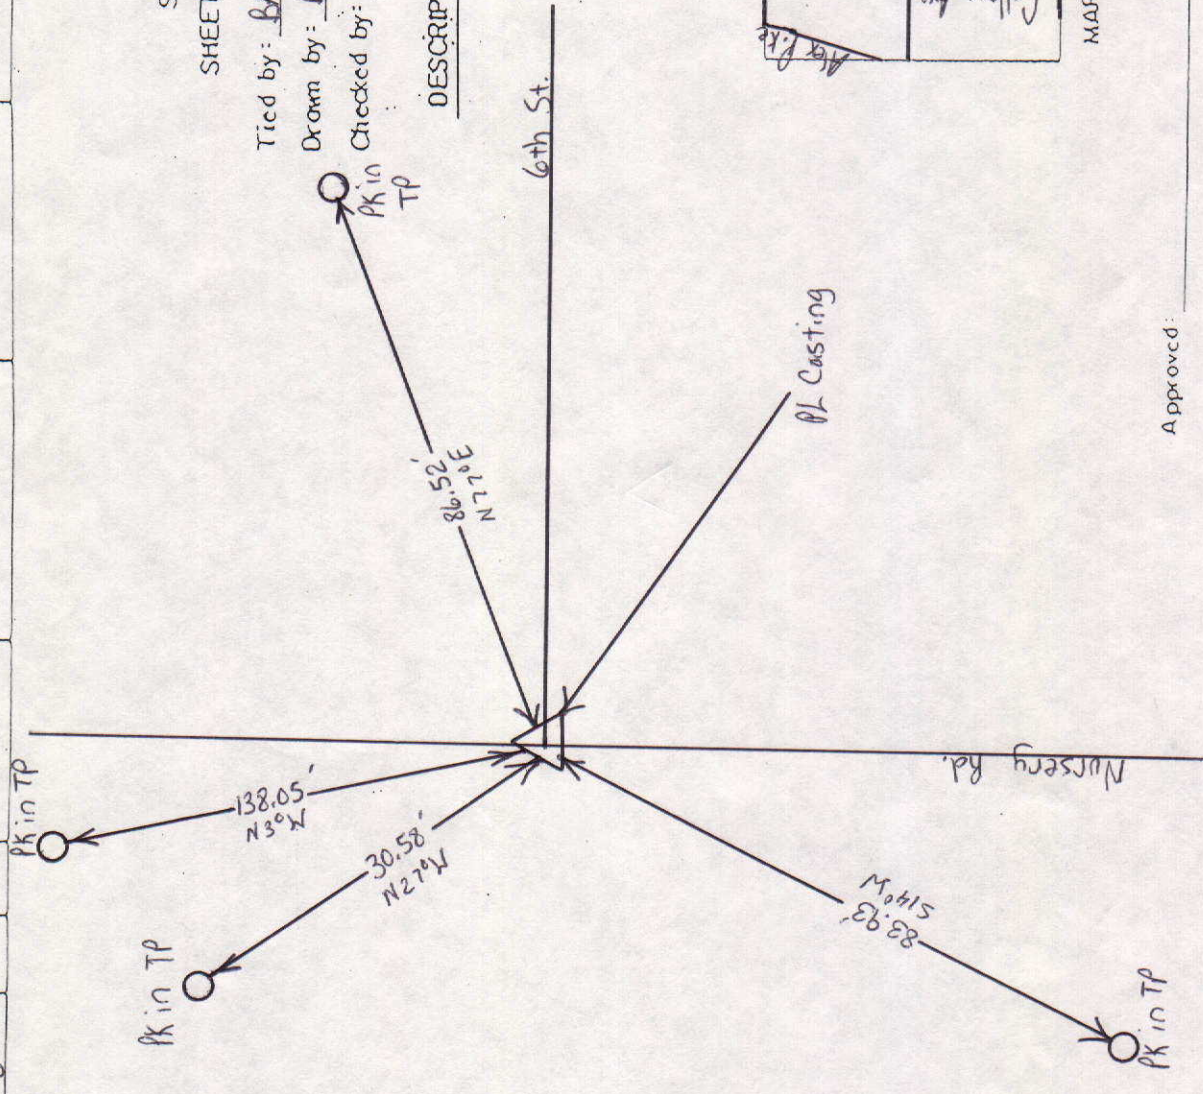

MARKER LOCATION

Approved: _____ Date: _____
 COUNTY SURVEYOR

COUNTY SURVEYOR'S - SECTION CORNER TIES

SECTION	TOWNSHIP	RANGE	BOOK	PAGE	ELEVATION	UC ZONE	STATE	PLANE	COORD	LATITUDE	LONGITUDE
7	19N	8E				X =		Y =			



WORTH

SCALE 1" = 40'

SHEET ____ OF ____ SHEETS


Tied by: LP, BN Date: 12-21-94

Drawn by: L.P. Date: 12-21-24

Checked by: _____ Date: _____

DESCRIPTION OF MONUMENT

Brass cap Satin Bonnet 12"
Below resting flesh with
side with

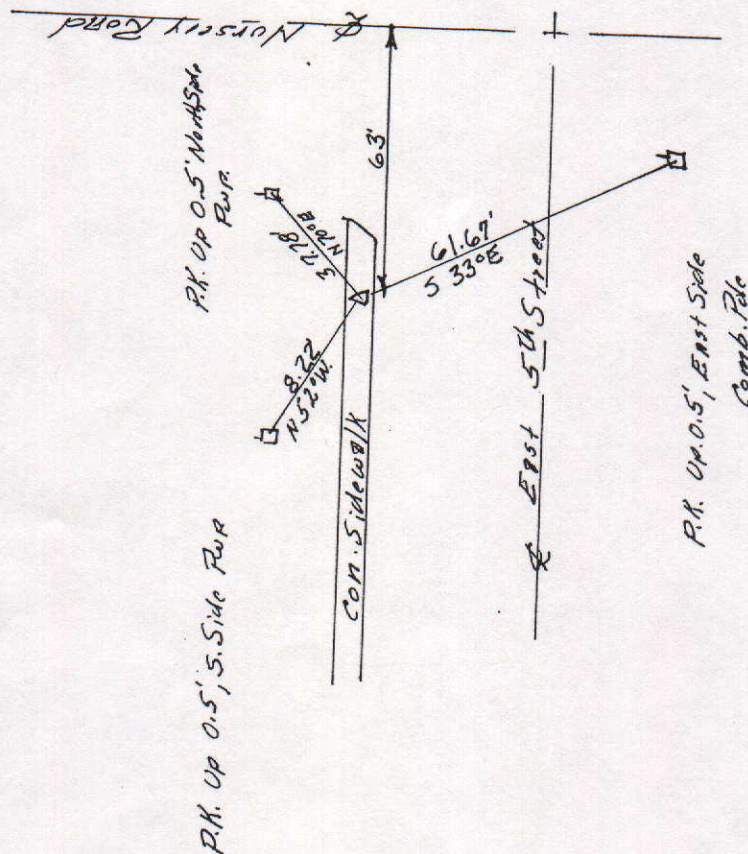

A 3x3 grid with a triangle in the middle-right cell.

MARKER LOCATION

Approved:

Date:

COUNTY SURVEYOR



COUNTY SURVEYOR'S - SECTION CORNER TIES

SECTION	TOWNSHIP	RANGE	BOOK	PAGE	ELEVATION	UC ZONE	STATE PLANE COORD	LATITUDE	LONGITUDE
7	19	8					X= Y=		

Tied by: BAN:DM Date: 7/2/93
 Drawn by: BAN Date: 7/6/93
 Checked by: _____ Date: _____

NORTH 
 SCALE 1" = 40'
 SHEET ____ OF ____ SHEETS

DESCRIPTION OF MONUMENT

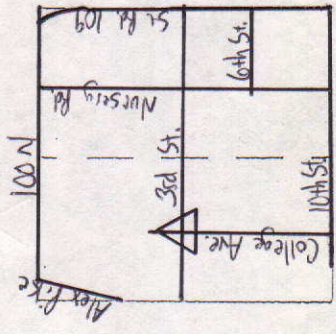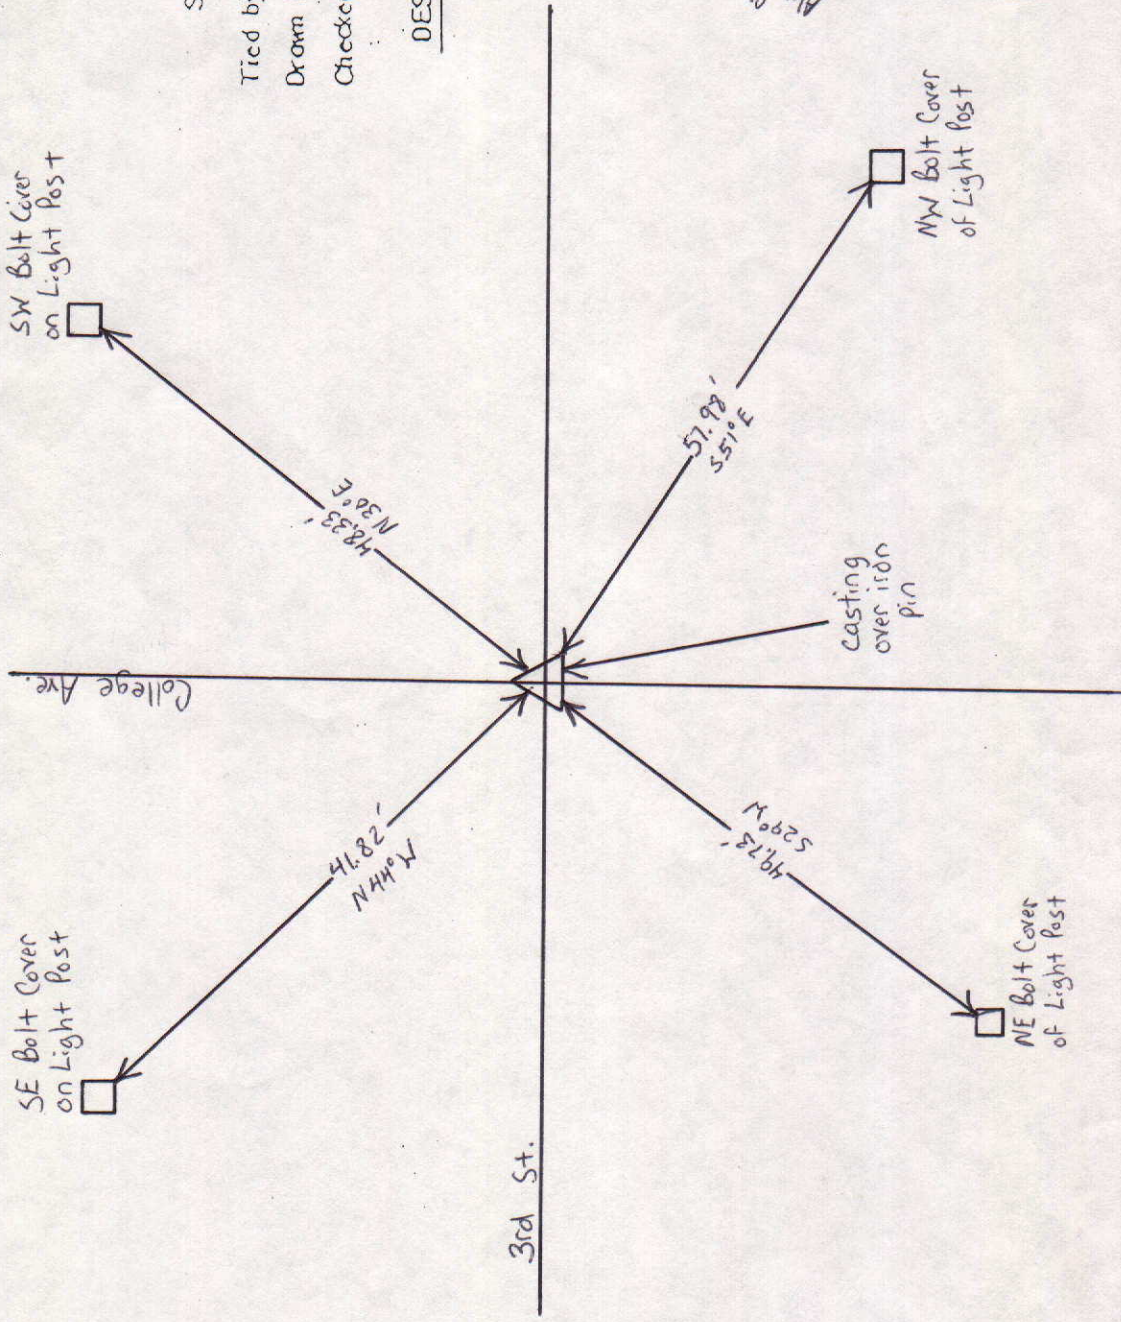

MARKER LOCATION

Approved: _____ Date: _____
 COUNTY SURVEYOR

COUNTY SURVEYOR'S - SECTION CORNER TIES

SECTION	TOWNSHIP	RANGE	BOOK	PAGE	ELEVATION	UC ZONE	STATE PLANE COORD	LATITUDE	LONGITUDE
7	19	8					X=	Y=	



1st St.

P.K. NAIL IN
S.W. SIDE
OF P.P.

P.K. NAIL IN
W. SIDE OF P.P.

43.35'

59.90'


20.65'

P.K. IN NORTH
SIDE OF P.P.

Railroad Spike

DESCRIPTION OF MONUMENT
Railroad Spike 2" Below
Surface of Asphalt Road

Tied by: RW/me Date: 9-17-03
Drawn by: RW Date: 9-29-03
Checked by: _____ Date: _____

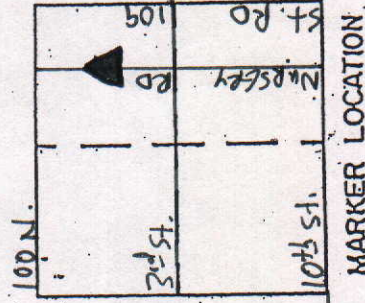

St. James St.

MARKER LOCATION

Approved: _____

Date: _____

COUNTY SURVEYOR

COUNTY SURVEYOR'S - SECTION CORNER TIES

SECTION	TOWNSHIP	RANGE	BOOK	PAGE	ELEVATION	UC ZONE	STATE PLANE COORD	LATITUDE	LONGITUDE
7	19	8				X=	Y=		




P.K. IN East side
OF T.P.

Round Monument

DESCRIPTION OF MONUMENT

Round Monument Below
Casting flush w/Asphalt Road

Tied by: RW/MC Date: 9-16-03
 Drawn by: RW Date: 9-29-03
 Checked by: _____ Date: _____

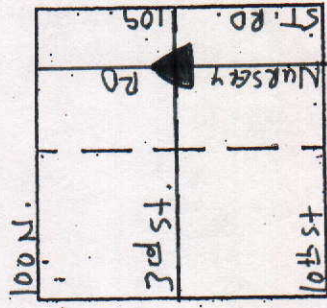

MARKER LOCATION

Approved: _____

Date: _____

COUNTY SURVEYOR

COUNTY SURVEYOR'S - SECTION CORNER TIES

SECTION	TOWNSHIP	RANGE	BOOK	PAGE	ELEVATION	UC ZONE	STATE	PLANE	COORD	LATITUDE	LONGITUDE
7	19	8									



P.K. NAIL IN
SOUTH SIDE
OF T.P.

P.K. NAIL IN
SOUTH SIDE OF T.P.

100.28'

66.30'


10th St.

Railroad Spike

Entrance to Boy Scouts of America

Tied by: RW/MC Date: 9-16-03
 Drawn by: RW Date: 9-29-03
 Checked by: _____ Date: _____

DESCRIPTION OF MONUMENT
Railroad Spike Set in Concrete
Flush w/ Asphalt Road

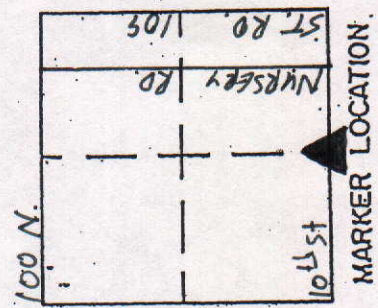

Approved: _____ Date: _____
 COUNTY SURVEYOR

COUNTY SURVEYOR'S - SECTION CORNER TIES

SECTION	TOWNSHIP	RANGE	BOOK	PAGE	ELEVATION	UC ZONE	STATE PLANE COORD	LATITUDE	LONGITUDE
7	19	8					X=	Y=	



P.K. NAIL IN
NORTH SIDE
of T.P.

29.93'

10th St.

Nursery Rd


DESCRIPTION OF MONUMENT
Metal Rod Set in Concrete
Flush w/Asphalt Road

Tied by: RW/MC Date: 9-16-03
 Drawn by: RW Date: 9-29-03
 Checked by: _____ Date: _____

45.05'

Metal Rod

P.K. NAIL IN
N.E. SIDE OF T.P.

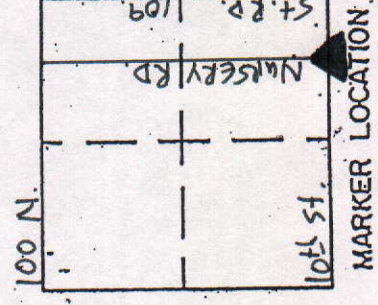

Approved: _____

Date: _____

COUNTY SURVEYOR