


SEC.20, TWP.22N., R.8E.

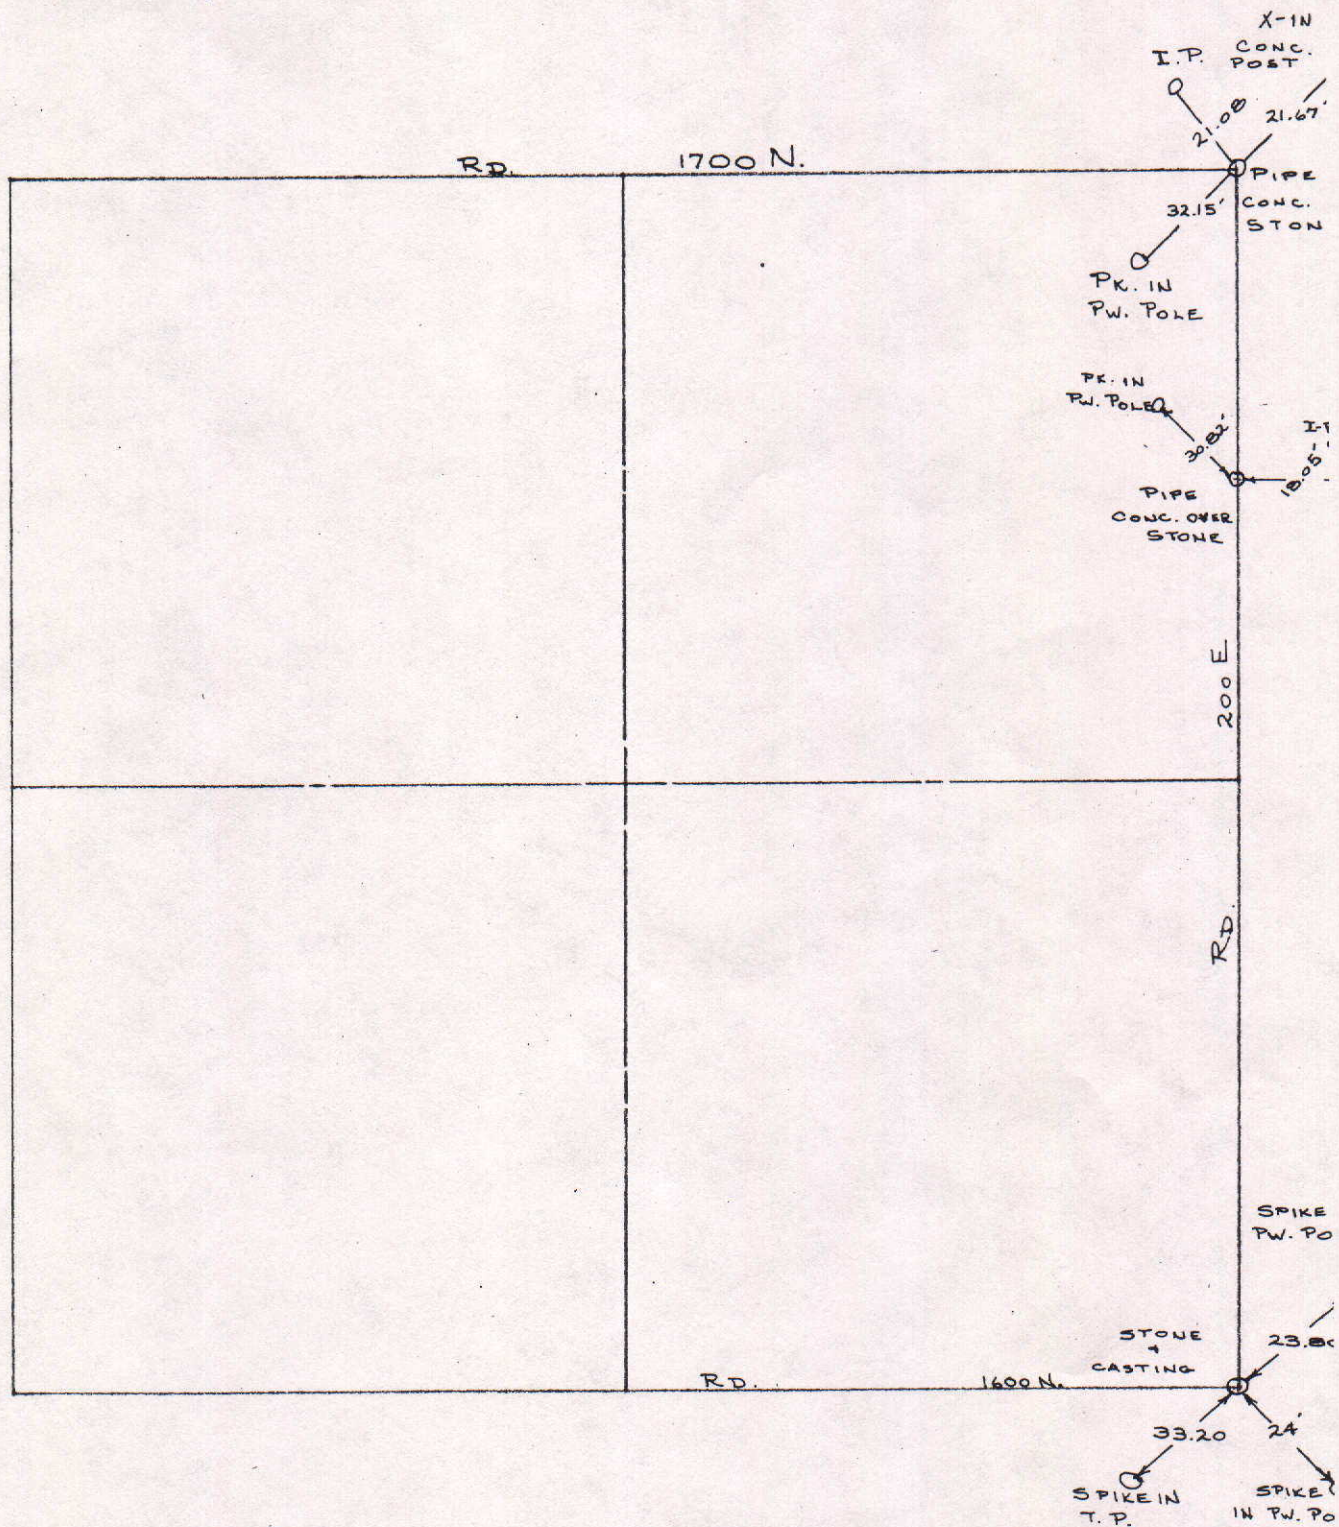

COUNTY SURVEYOR'S - SECTION CORNER TIES

SECTION	TOWNSHIP	RANGE	BOOK	PAGE	ELEVATION	UC ZONE	STATE PLANE COORD	LATITUDE	LONGITUDE
20	22N	8E	8	19A			X= Y=		



NORTH

SCALE 1" = 40'

SHEET ___ OF ___ SHEETS



Tied by: LP: JB Date: 7/26/95

Drawn by: BAW Date: 8/22/95

Checked by: _____ Date: _____

DESCRIPTION OF MONUMENT

High point of stone 4" above
surface of natural ground

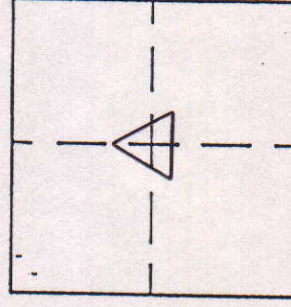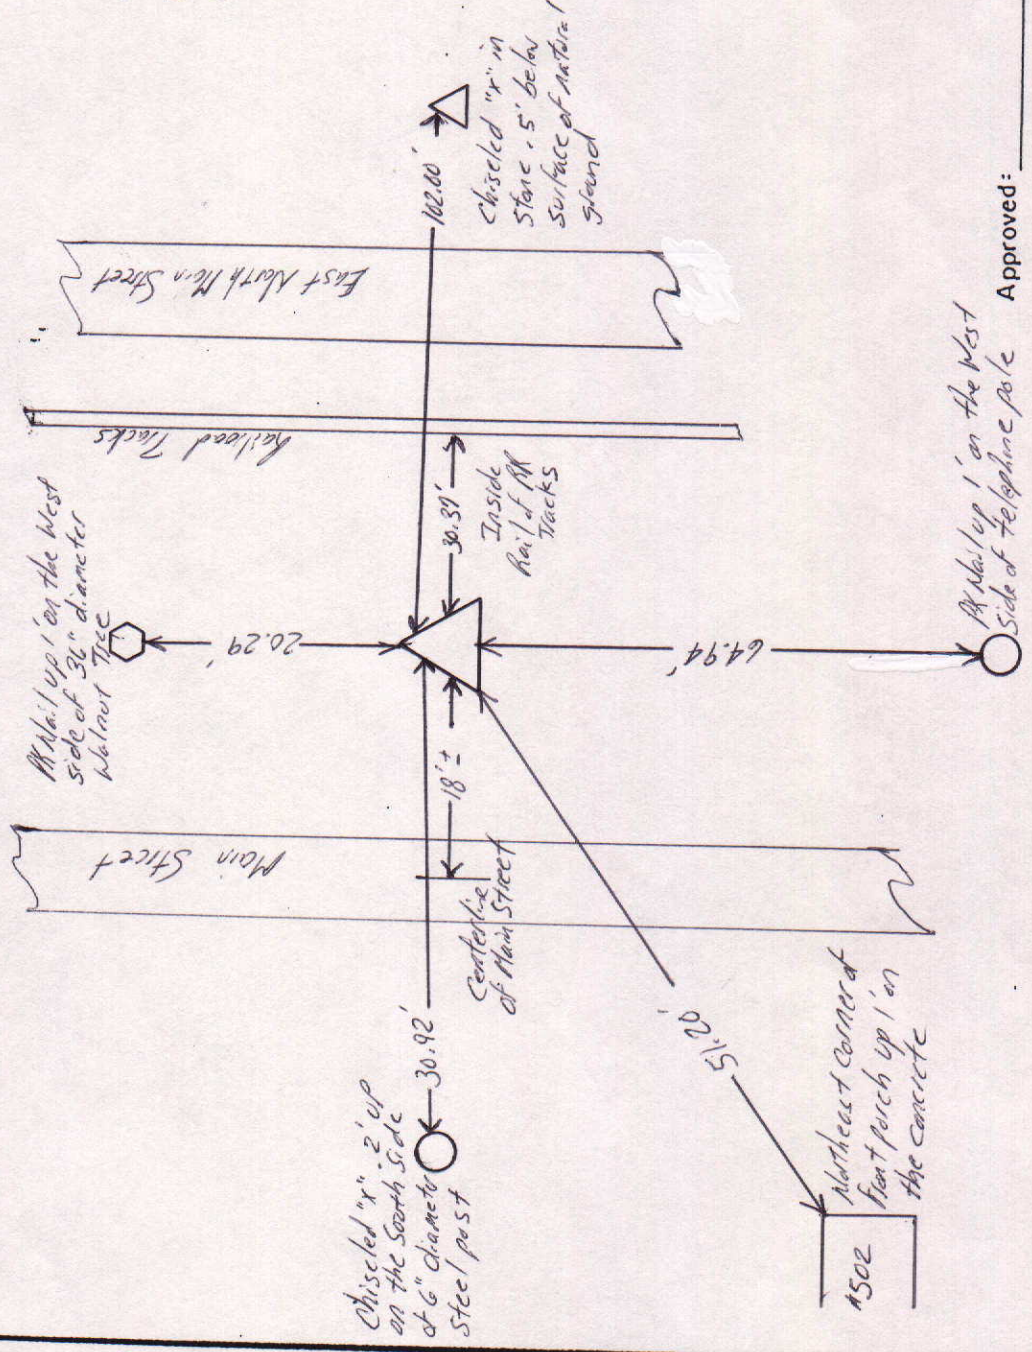

MARKER LOCATION

Approved: _____

Date: _____

COUNTY SURVEYOR

COUNTY SURVEYOR'S - SECTION CORNER TIES

SECTION	TOWNSHIP	RANGE	BOOK	PAGE	ELEVATION	UC ZONE	STATE PLANE COORD	LATITUDE	LONGITUDE
20	22	8					X=		
							Y=		



NORTH

SCALE 1" = 40'



SHEET ___ OF ___ SHEETS

Tied by: _____ Date: _____
 Drawn by: D.M. Date: 4-26-93
 Checked by: _____ Date: _____

DESCRIPTION OF MONUMENT

1/2 Of Steel Fence
 Post-Cut Off At
 Ground Level

P.K. in P.P.

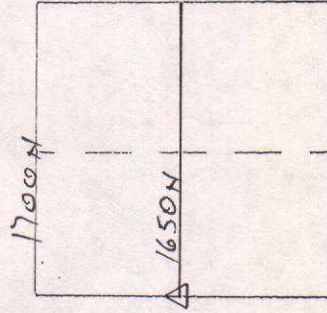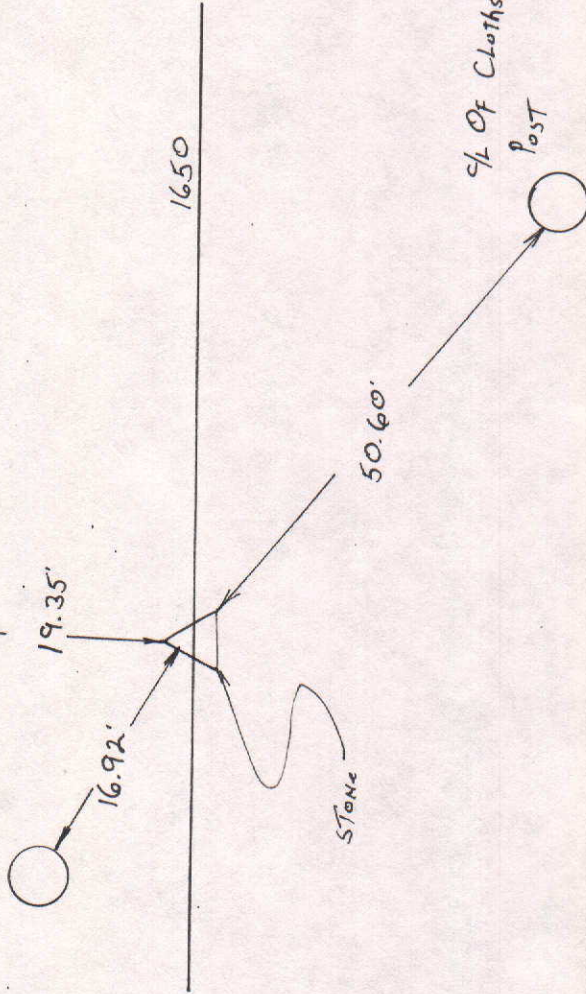

MARKER LOCATION

Approved _____ Date: _____

COUNTY SURVEYOR