


SEC. 25, TWP. 19N, R.7 E.

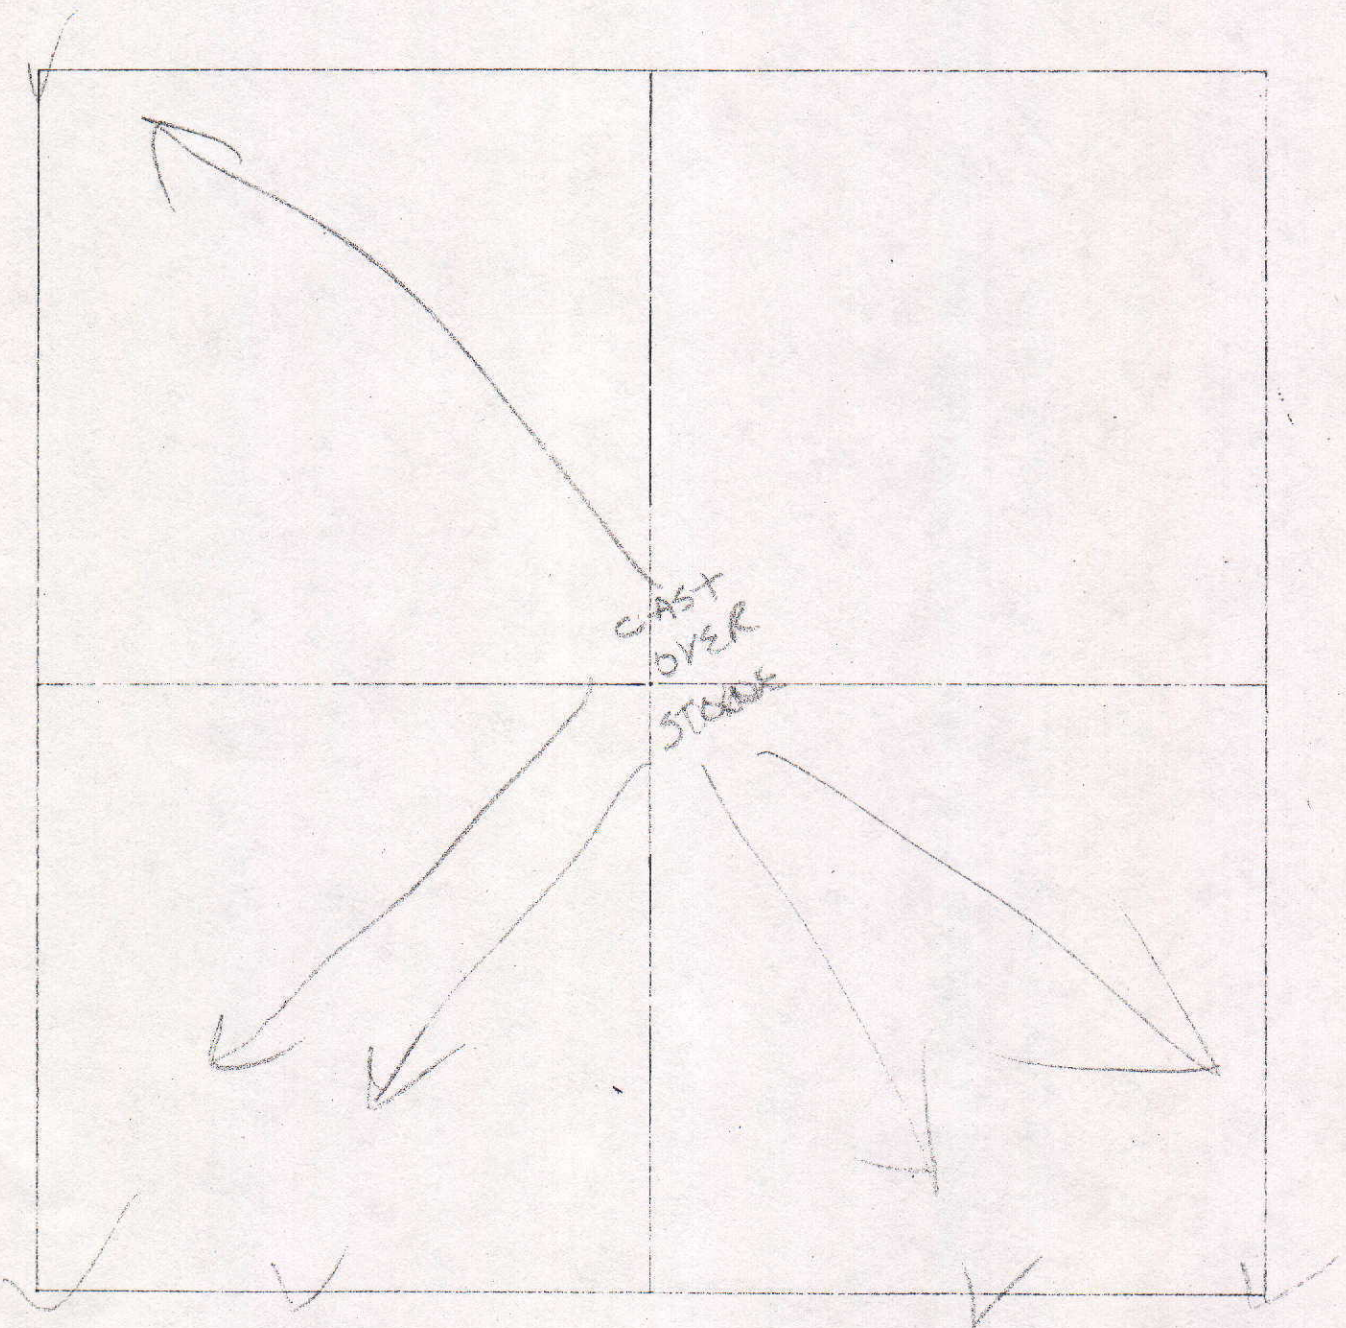

COUNTY SURVEYOR'S - SECTION CORNER TIES

SECTION	TOWNSHIP	RANGE	BOOK	PAGE	ELEVATION	UC ZONE	STATE PLANE COORD	LATITUDE	LONGITUDE
25.	19	7					X=	Y=	



P.K. NAIL IN
East side of T.P.

139.40'




Iron Pipe

P.K. NAIL IN
N.W. side of T.P.

40.40'

Tied by: RW/ME Date: 9-29-03
 Drawn by: RLW Date: 11-5-03
 Checked by: _____ Date: _____


DESCRIPTION OF MONUMENT
Iron Pipe in Concrete
flush w/ Asphalt Road

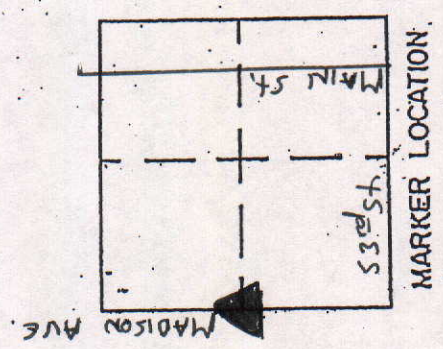

Approved: _____


Date: _____

COUNTY SURVEYOR'S - SECTION CORNER TIES								
SECTION	TOWNSHIP	RANGE	BOOK	PAGE	ELEVATION	UC ZONE STATE PLANE COORD	LATITUDE	LONGITUDE
25.	19	7				X=	Y=	

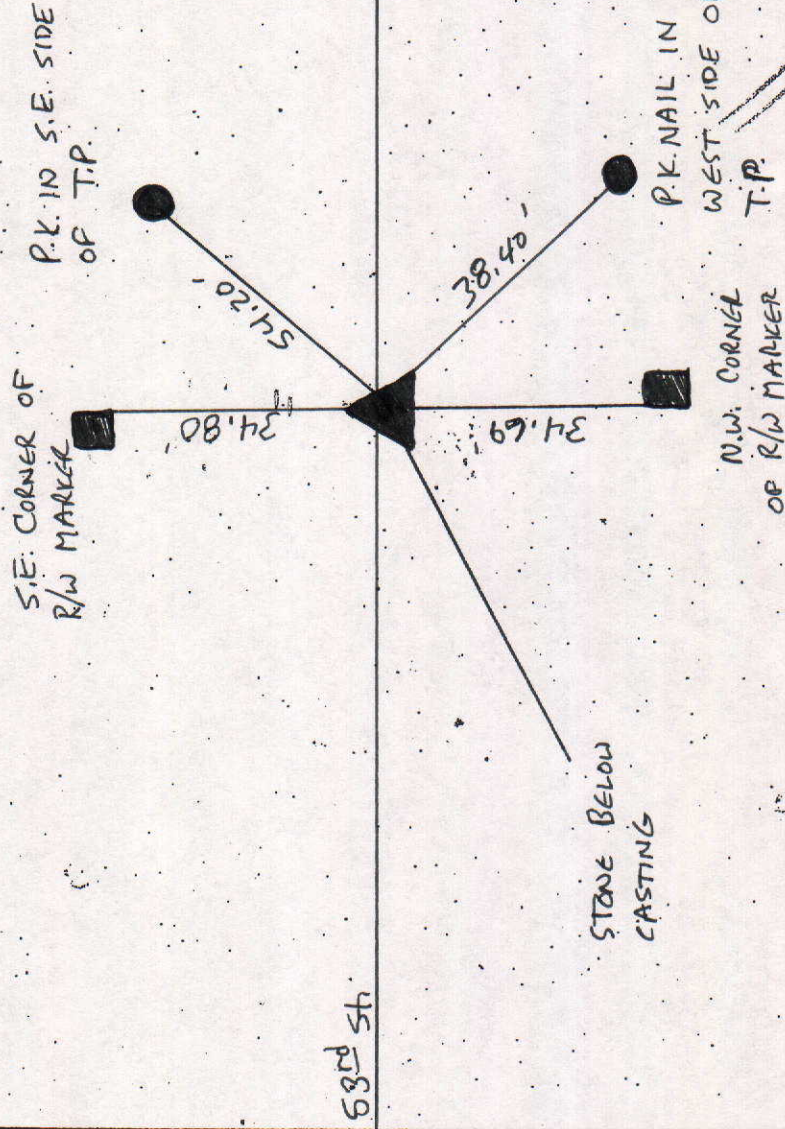

Tied by: RW/MC Date: 9-29-03
 Drawn by: RW Date: 11-5-03
 Checked by: _____ Date: _____

DESCRIPTION OF MONUMENT
STONE 1 1/2' Below Casting,
2" Below Surface of Asphalt
Road

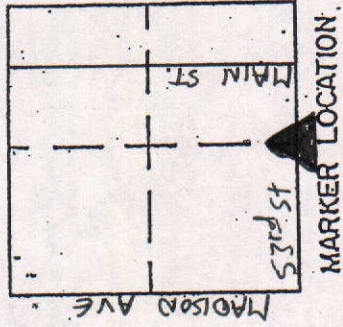

Approved: _____ Date: _____

COUNTY SURVEYOR'S - SECTION CORNER TIES

SECTION	TOWNSHIP	RANGE	BOOK	PAGE	ELEVATION	UC ZONE	STATE PLANE COORD	LATITUDE	LONGITUDE
25.	19	7					X=	Y=	



P.K. NAIL IN EAST
SIDE OF T.P.

32.41'

53rd St.

DESCRIPTION OF MONUMENT


1/2" Iron Pipe, 6" Below
Casting, 3" Below Surface
of Asphalt Road

Tied by: RW/nc Date: 9-29-03
 Drawn by: RW Date: 11-5-03
 Checked by: _____ Date: _____

1/2" Iron Pipe

P.K. NAIL IN
East SIDE OF T.P.

52.67'

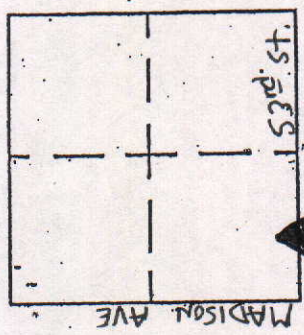

MARKER LOCATION

Approved: _____

Date: _____

COUNTY SURVEYOR'S - SECTION CORNER TIES


SECTION	TOWNSHIP	RANGE	BOOK	PAGE	ELEVATION	UC ZONE	STATE PLANE COORD	LATITUDE	LONGITUDE
25	19	7					X=		
							Y=		



NORTH
SCALE 1" = 40'
SHEET OF SHEETS

Tied by: _____ Date: _____
Drawn by: J.S. Date: 12-6-93
Checked by: _____ Date: _____

DESCRIPTION OF MONUMENT

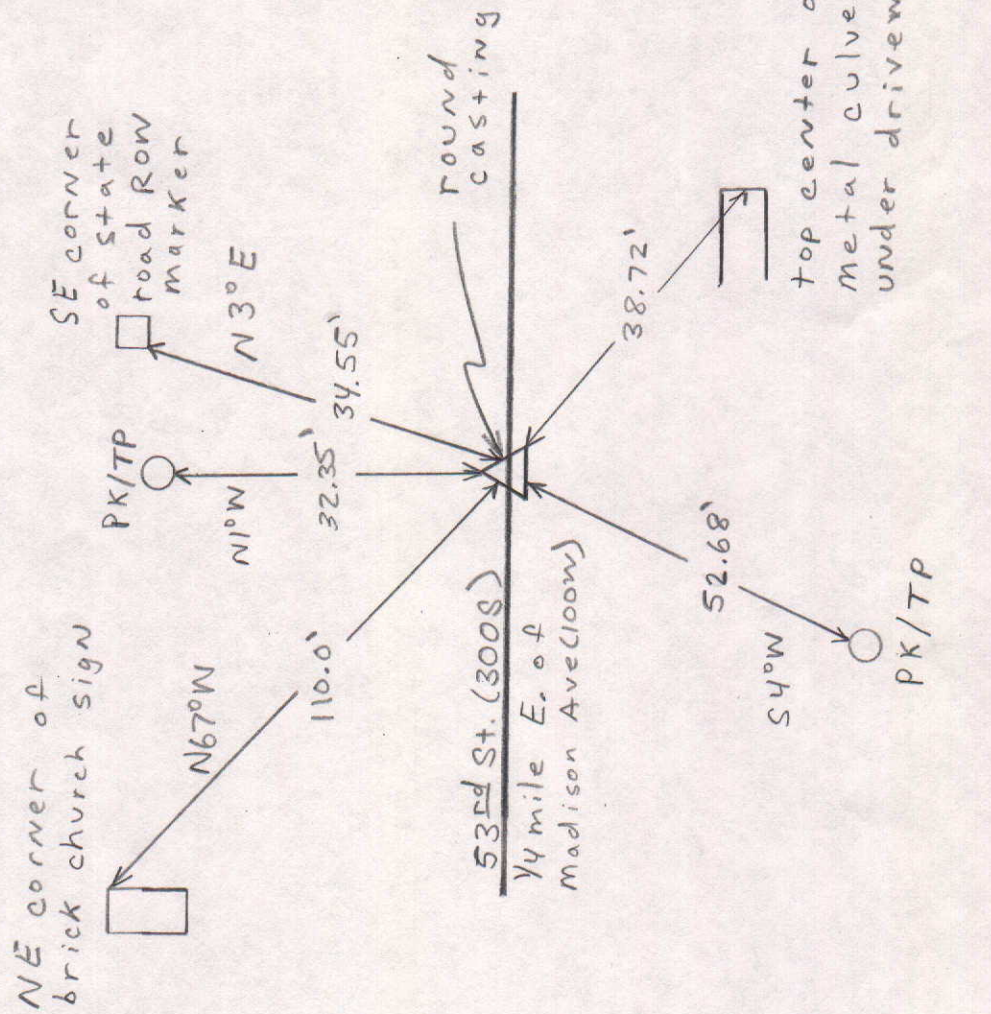

Approved: _____ Date: _____
COUNTY SURVEYOR


COUNTY SURVEYOR'S - SECTION CORNER TIES

SECTION	TOWNSHIP	RANGE	BOOK	PAGE	ELEVATION	UC ZONE	STATE PLANE COORD	LATITUDE	LONGITUDE
25	19	7					X= Y=		

 NORTH
 SCALE 1" = 40'
 SHEET ___ OF ___ SHEETS

Tied by: _____ Date: _____
 Drawn by: J.S. Date: 12-2-93
 Checked by: _____ Date: _____

DESCRIPTION OF MONUMENT

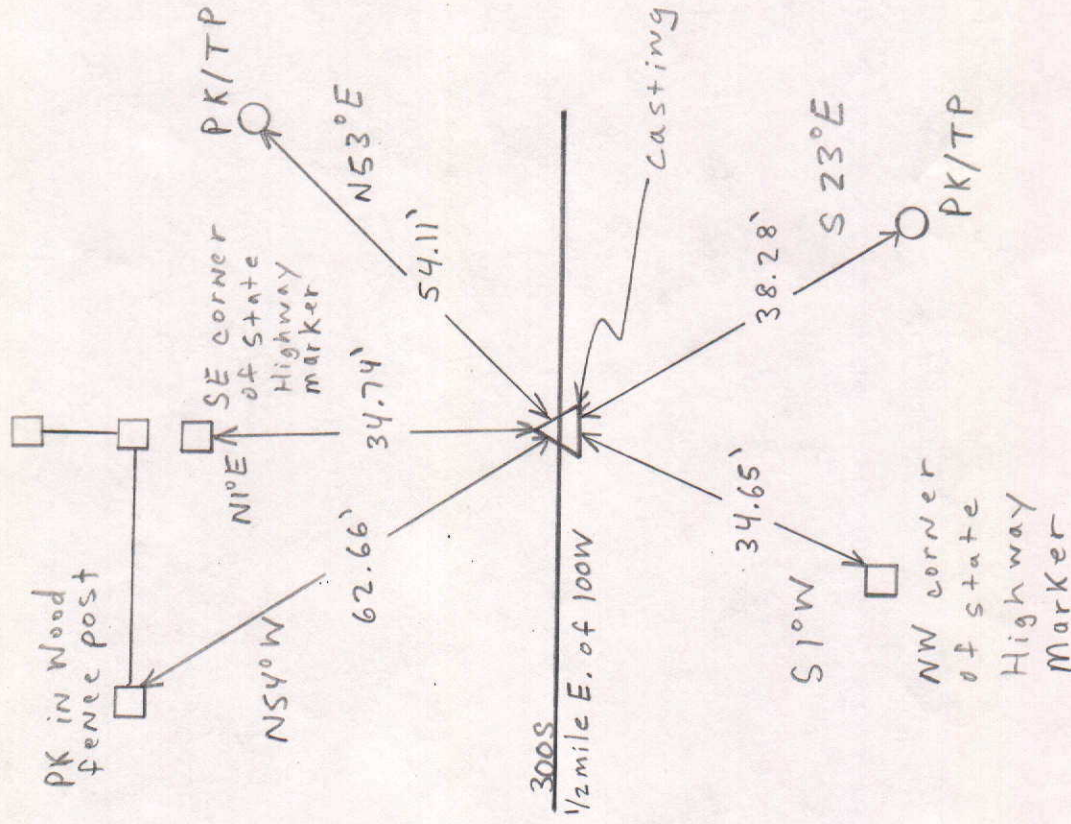

Approved: _____ Date: _____
 COUNTY SURVEYOR

COUNTY SURVEYOR'S - SECTION CORNER TIES

SECTION	TOWNSHIP	RANGE	BOOK	PAGE	ELEVATION	UC ZONE	STATE PLANE COORD	LATITUDE	LONGITUDE
25	19N	7E				X=	Y=		





NORTH

SCALE 1" = 40'

SHEET OF SHEETS

Tied by: _____ Date: _____
 Drawn by: J.S. Date: 12-2-93
 Checked by: _____ Date: _____


DESCRIPTION OF MONUMENT

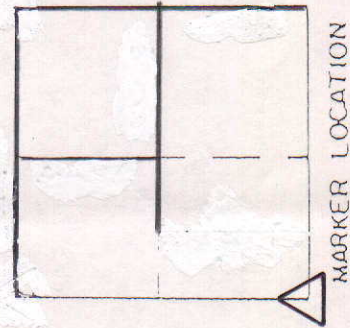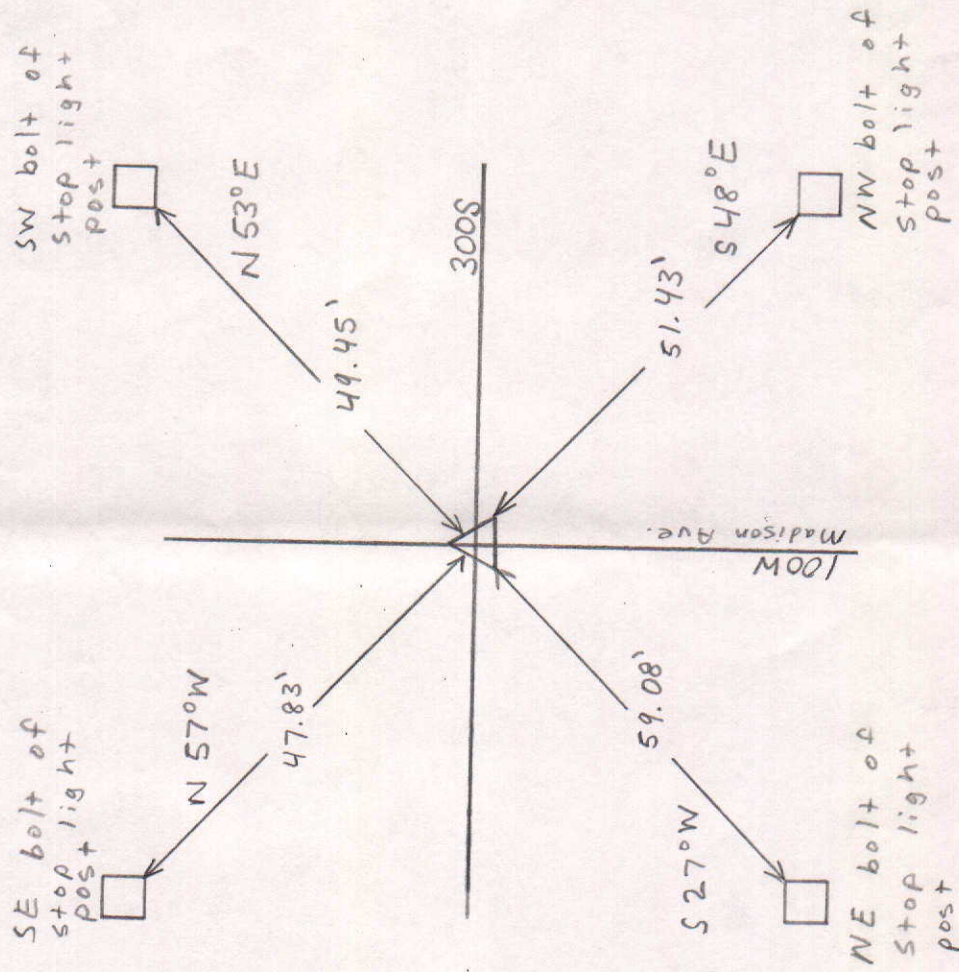

Approved: _____ Date: _____
 COUNTY SURVEYOR

COUNTY SURVEYOR'S - SECTION CORNER TIES

SECTION	TOWNSHIP	RANGE	BOOK	PAGE	ELEVATION	UC ZONE	STATE PLANE COORD	LATITUDE	LONGITUDE
25	19	7					X= Y=		

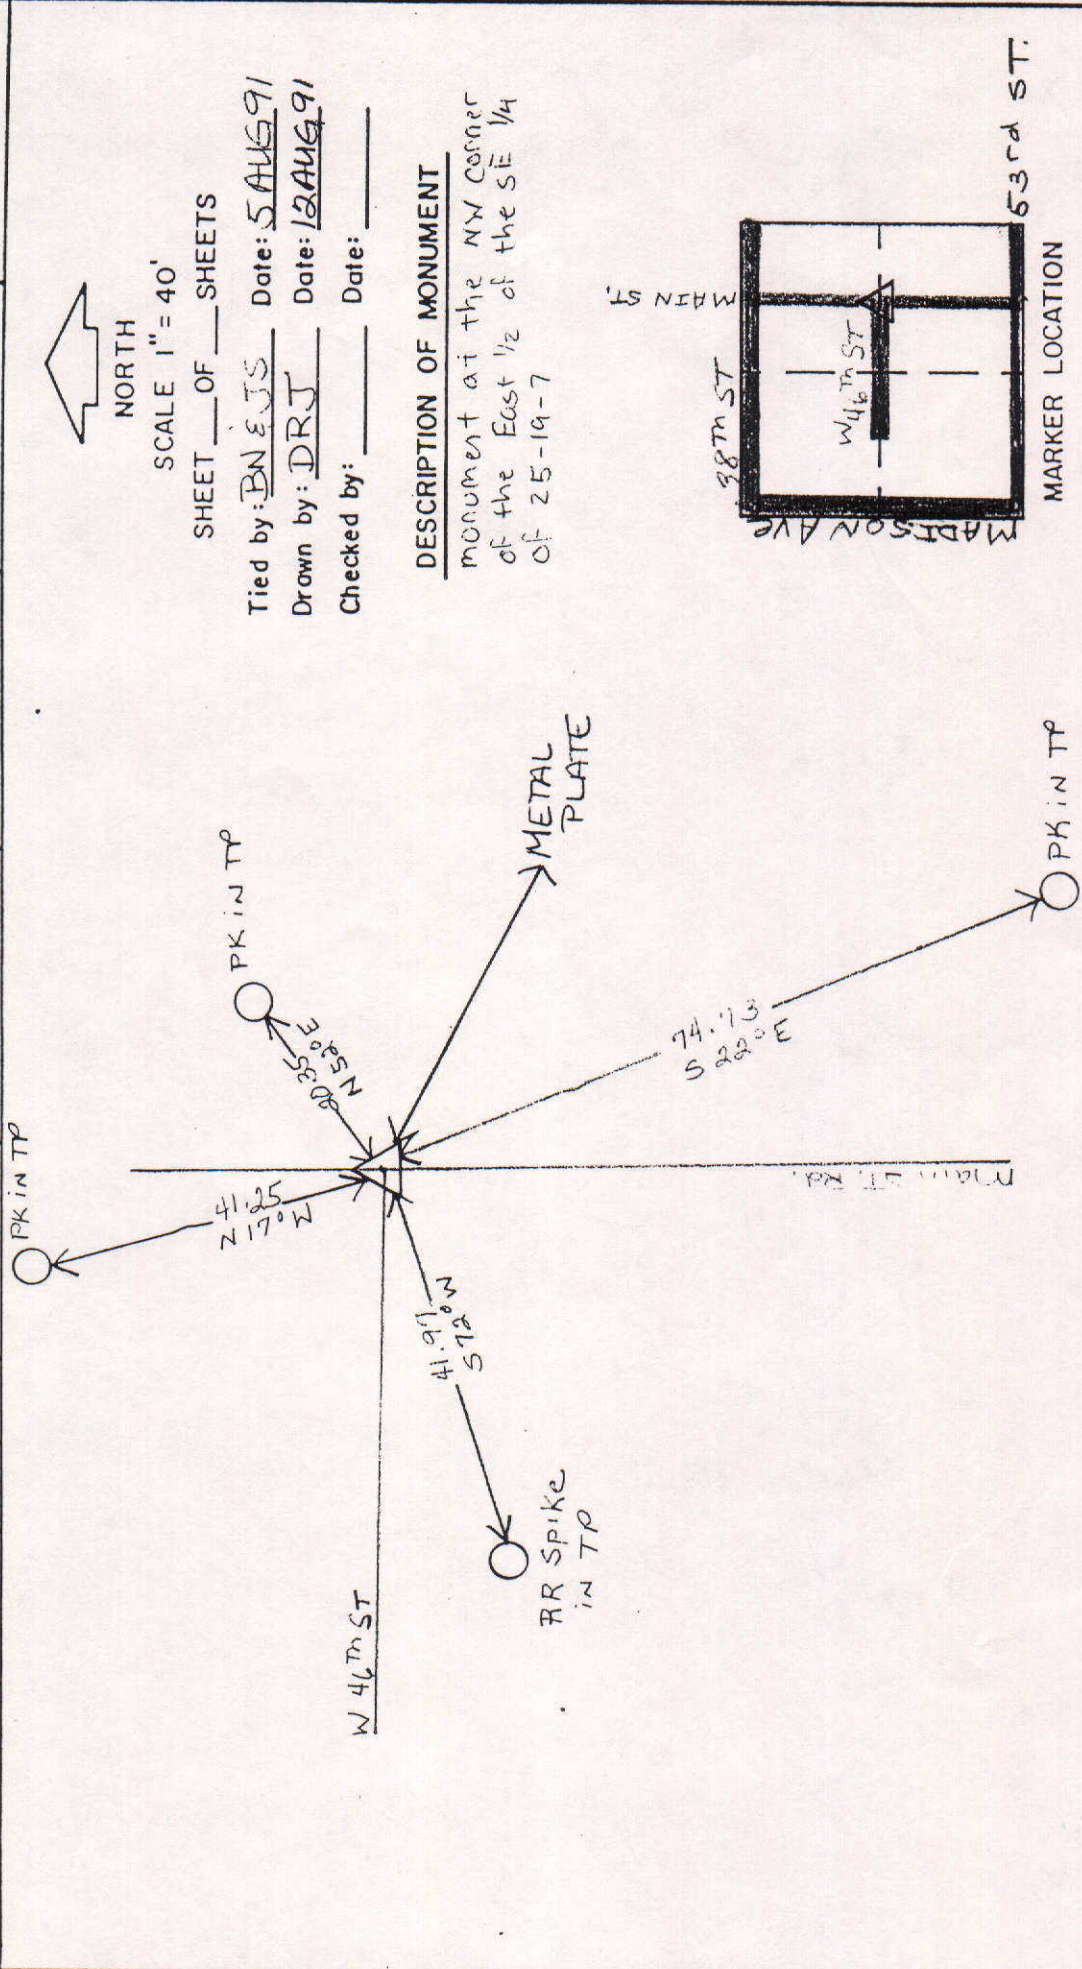

Approved: _____ Date: _____
 COUNTY SURVEYOR



COUNTY SURVEYOR'S - SECTION CORNER TIES

SECTION	TOWNSHIP	RANGE	BOOK	PAGE	ELEVATION	UC ZONE	STATE PLANE COORD	LATITUDE	LONGITUDE
25	19	7					X = Y =		

 NORTH
 SCALE 1" = 40'
 SHEET ___ OF ___ SHEETS

Tied by: _____ Date: _____
 Drawn by: BAN Date: 3-23-93
 Checked by: _____ Date: _____


DESCRIPTION OF MONUMENT

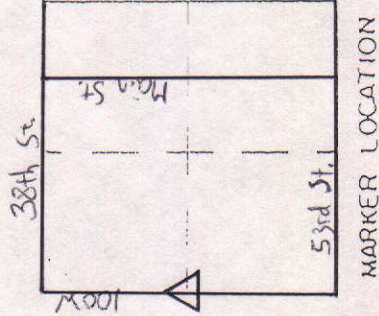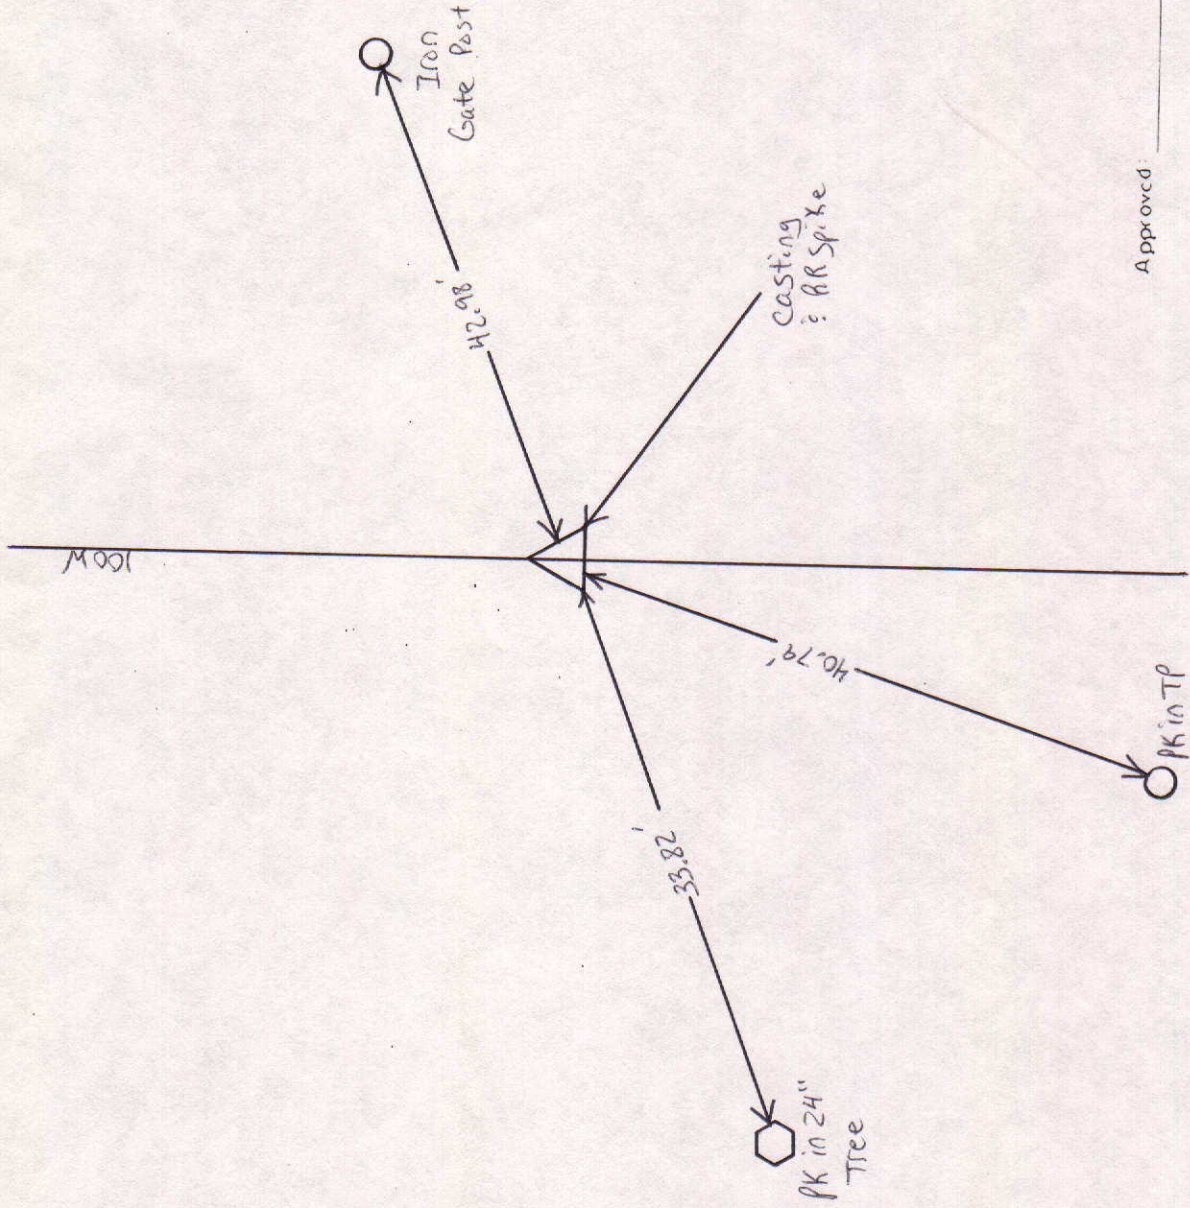

Approved: _____ Date: _____
 COUNTY SURVEYOR

COUNTY SURVEYOR'S - SECTION CORNER TIES

SECTION	TOWNSHIP	RANGE	BOOK	PAGE	ELEVATION	UC ZONE	STATE PLANE COORD	LATITUDE	LONGITUDE
25	19	7					X=	Y=	

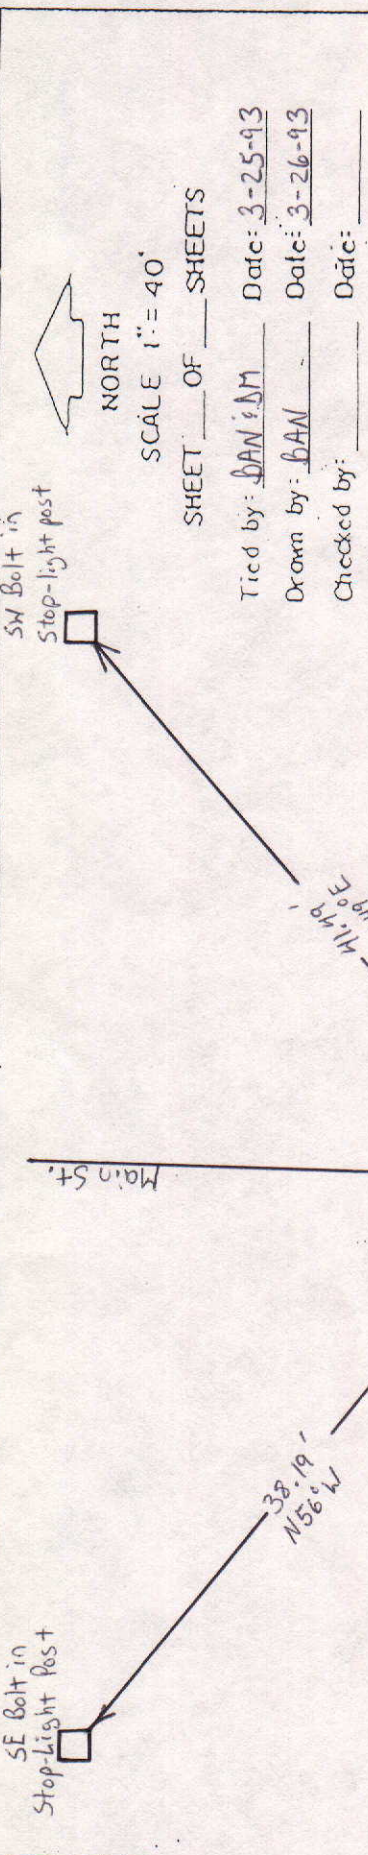


DESCRIPTION OF MONUMENT

53rd St.

300S

RR spike in
concrete

38th St.

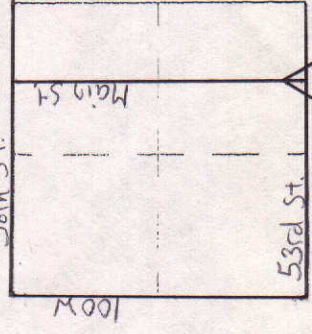

MARKER LOCATION

NW Bolt in
stop-light post

Approved: _____ Date: _____

COUNTY SURVEYOR

Tied by: BAW:AM Date: 3-25-93
 Drawn by: BAW Date: 3-26-93
 Checked by: _____ Date: _____

NORTH
 SCALE 1" = 40'
 SHEET ___ OF ___ SHEETS

COUNTY SURVEYOR'S - SECTION CORNER TIES

SECTION	TOWNSHIP	RANGE	BOOK	PAGE	ELEVATION	UC ZONE	STATE PLANE COORD	LATITUDE	LONGITUDE
25	19	7					X=	Y=	



P.K. NAIL IN WEST
SIDE OF T.P.

Tied by: RW/MC Date: 9-29-03
 Drawn by: #-RW Date: 11-5-03
 Checked by: _____ Date: _____

DESCRIPTION OF MONUMENT

1" Iron Pipe in Concrete
 flush w/ Asphalt Road

53rd St.


32.72'

49.11'

Top Nut of
Fire Hydrant

P.K. NAIL IN
EAST SIDE OF
T.P.

WALNUT ST.

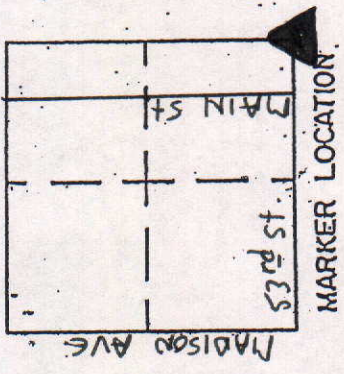

Approved: _____

Date: _____

COUNTY SURVEYOR'S - SECTION CORNER TIES

SECTION	TOWNSHIP	RANGE	BOOK	PAGE	ELEVATION	UC ZONE	STATE PLANE COORD	LATITUDE	LONGITUDE
25.	19	7					X=	Y=	



S.W. BOLT IN STOP LIGHT POST

S.E. BOLT IN STOP LIGHT POST



49.45'

47.83'

53rd St.

DESCRIPTION OF MONUMENT
~~Iron~~ Iron Pipe in Concrete
 flush w/ Asphalt Road

Tied by: Rw/mc Date: 9-29-03
 Drawn by: RW Date: 11-5-03
 Checked by: _____ Date: _____

51.43'


59.08'

N.W. BOLT IN STOP LIGHT POST

N.E. BOLT IN STOP LIGHT POST



MADISON AVE.

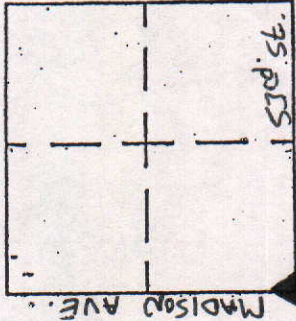

MARKER LOCATION

Approved: _____

Date: _____