


SEC. 35, TWP 20N, R.8E.

650.00
 652.44
 700.53

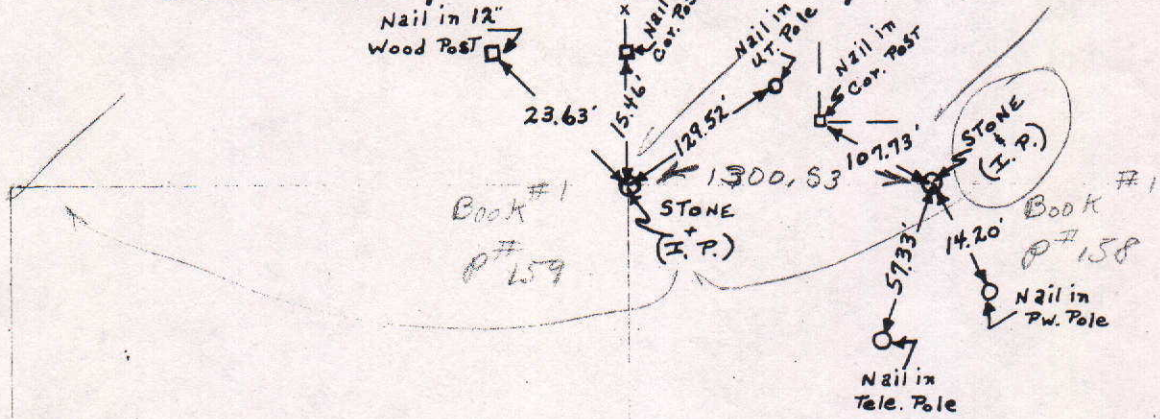

✓
 T.P.
 650.00
 652.44
 700.53

CASING
 +
 STONE

COUNTY SURVEYOR'S - SECTION CORNER TIES

SECTION	TOWNSHIP	RANGE	BOOK	PAGE	ELEVATION	UC ZONE	STATE PLANE COORD	LATITUDE	LONGITUDE
35	20N	8E	6	88		X=	Y=		



NORTH

SCALE 1" = 40'

SHEET ___ OF ___ SHEETS



Tied by: L.P. i.C.G. Date: 6/19/95

Drawn by: BLW Date: 8/14/95

Checked by: _____ Date: _____

DESCRIPTION OF MONUMENT

1" Square 8x14 Flush with Surface of asphalt Road

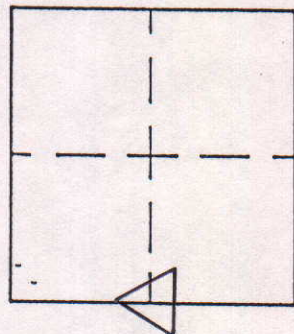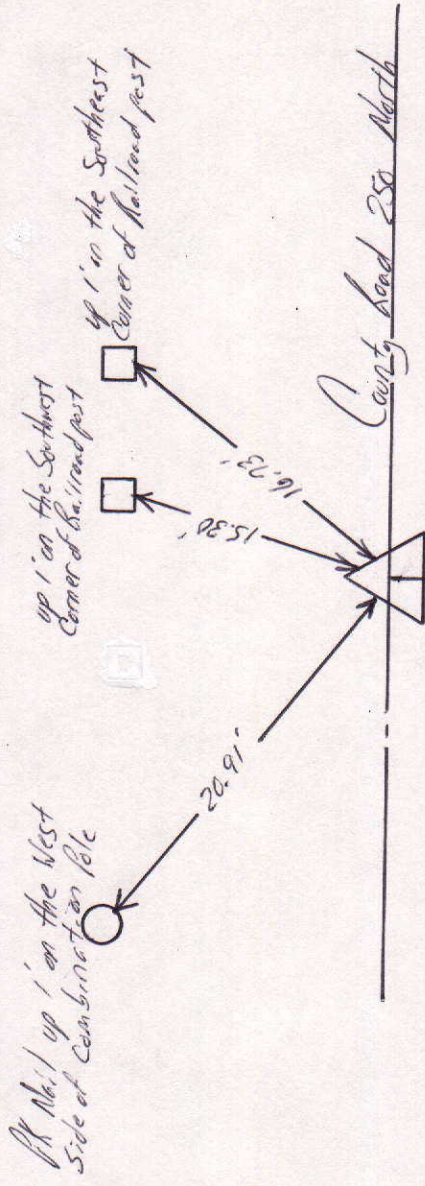


MARKER LOCATION

Approved: _____ Date: _____
COUNTY SURVEYOR

COUNTY SURVEYOR'S - SECTION CORNER TIES

SECTION	TOWNSHIP	RANGE	BOOK	PAGE	ELEVATION	UC ZONE	STATE PLANE COORD	LATITUDE	LONGITUDE
35	20N	8E	4	3A			X= Y=		

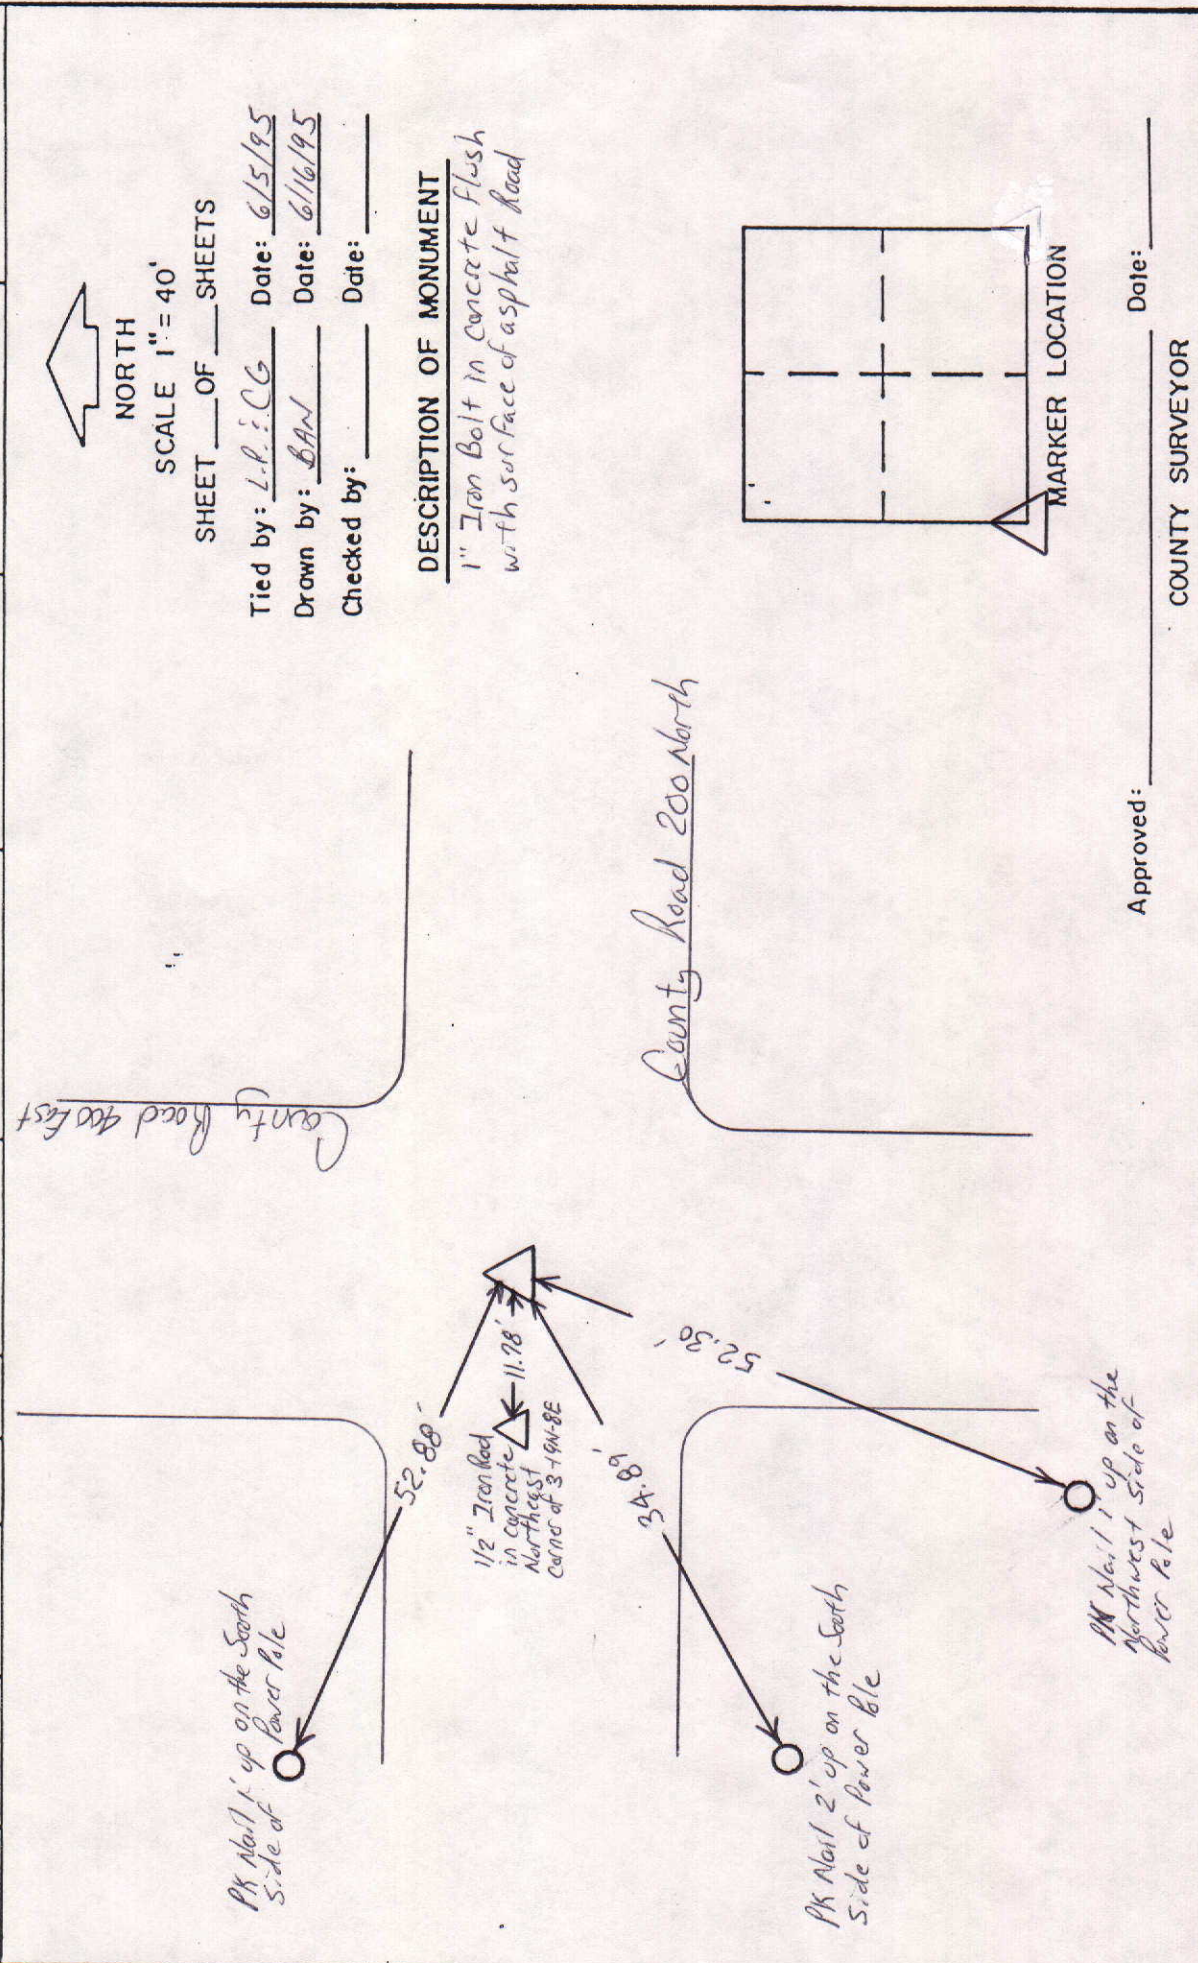

COUNTY SURVEYOR'S - SECTION CORNER TIES						
SECTION	TOWNSHIP	RANGE	BOOK	PAGE	ELEVATION	UC ZONE STATE PLANE COORD
						X= Y=
35	20N	8E	6	98		
						LONGITUDE



NORTH

SCALE 1" = 40'

SHEET ___ OF ___ SHEETS



Tied by: L.P. CG Date: 6/19/95

Drawn by: BAW Date: 8/14/95

Checked by: _____ Date: _____

DESCRIPTION OF MONUMENT

1" Iron Pipe flush with surface of asphalt road

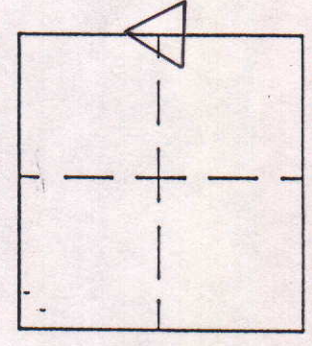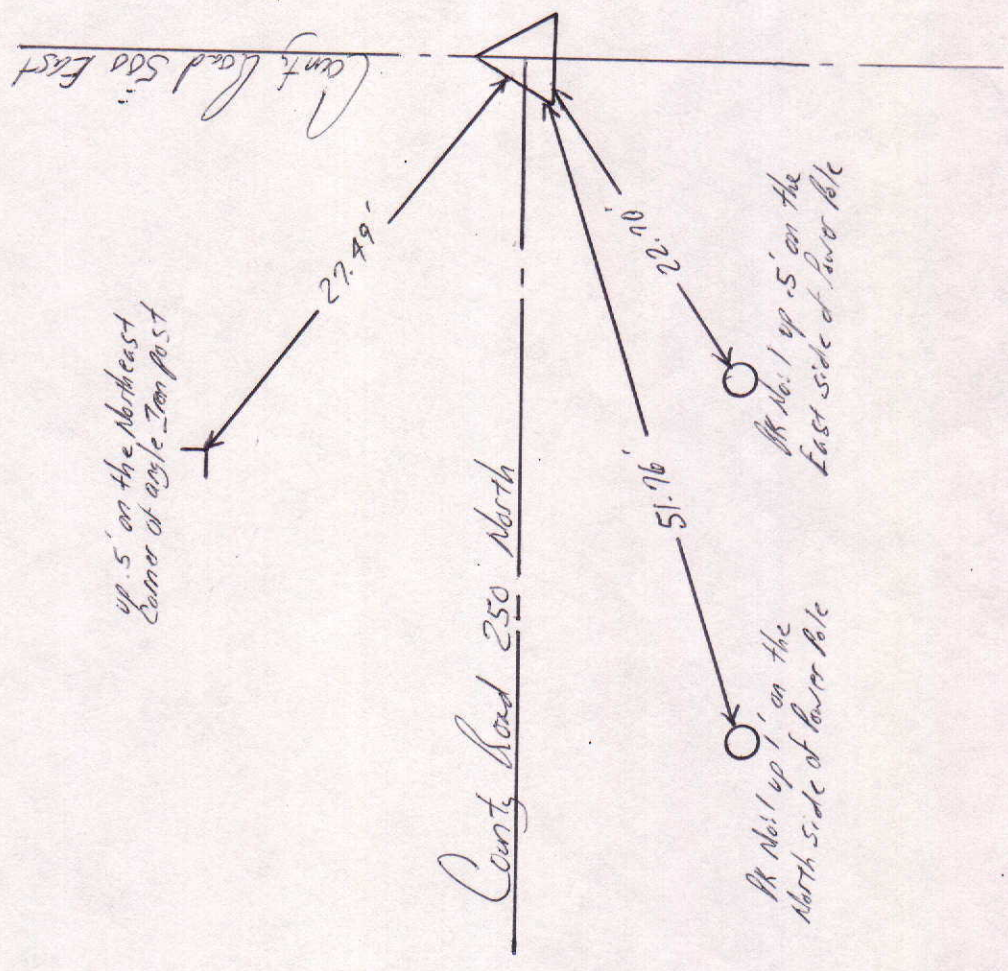

MARKER LOCATION

Approved: _____ Date: _____

COUNTY SURVEYOR

MAD-6

COUNTY SURVEYOR'S - SECTION CORNER TIES

SECTION	TOWNSHIP	RANGE	BOOK	PAGE	ELEVATION	UC ZONE	STATE PLANE COORD	LATITUDE	LONGITUDE
35	20N	8E					X= Y=		



NORTH

SCALE 1" = 40'

SHEET ___ OF ___ SHEETS



Tied by: L.P. Date: 12-8-99

Drawn by: L.P. Date: 12-8-99

Checked by: _____ Date: _____

DESCRIPTION OF MONUMENT

G.P.S. Monument in Concrete
Flush with Asphalt Pavement

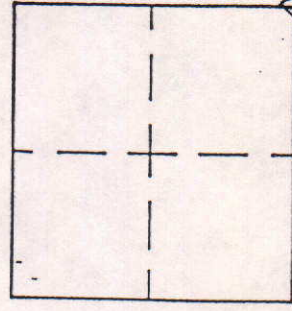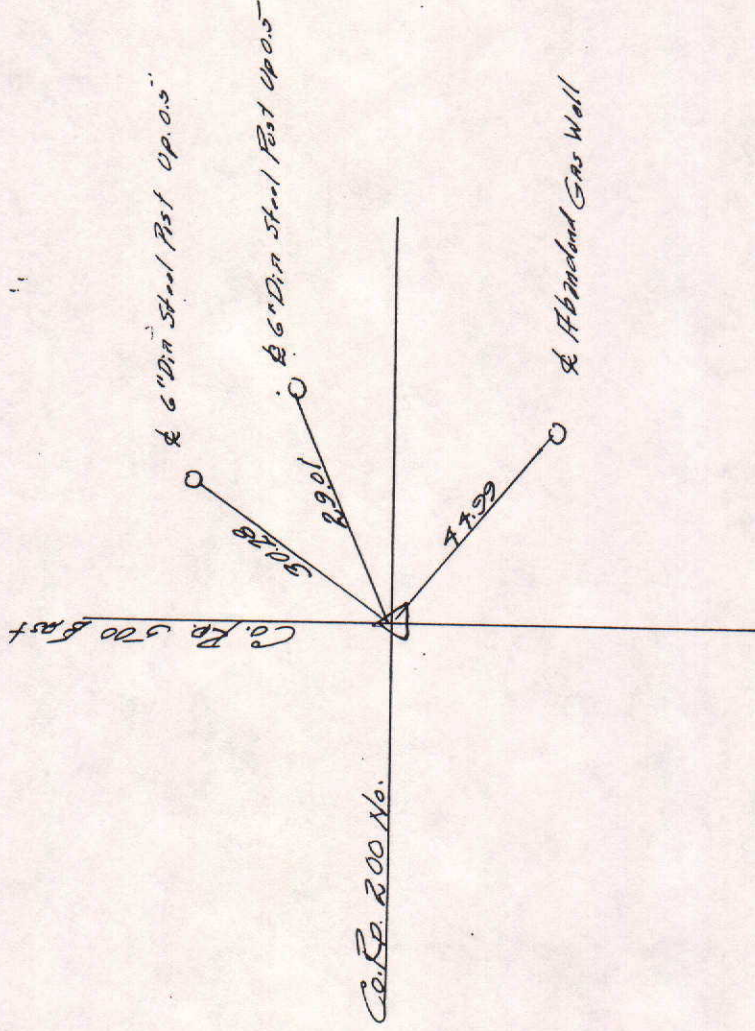

MARKER LOCATION

Approved: _____ Date: _____

COUNTY SURVEYOR

COUNTY SURVEYOR'S - SECTION CORNER TIES

SECTION	TOWNSHIP	RANGE	BOOK	PAGE	ELEVATION	UC ZONE	STATE PLANE COORD	LATITUDE	LONGITUDE
35	20N	8E	4	3B			X= Y=		



NORTH

SCALE 1" = 40'

SHEET ___ OF ___ SHEETS

Tied by: L.P.:CG Date: 6/5/95

Drawn by: BAN Date: 6/26/95

Checked by: _____ Date: _____

DESCRIPTION OF MONUMENT

RR Spike Bent over in concrete
flush with surface of asphalt
Road

Pk Nail .5' up on the
South Side of lower pole



105.46'


County Road 200 North

1" Iron Pipe in concrete
flush with surface of
asphalt Road
North 1/4 corner of 2-14N-8E

98.65'

Pk Nail .5' up on the
Northeast corner of 12' x 12"
concrete address post

Pk Nail .5' up on the
North Side of lower
Pole

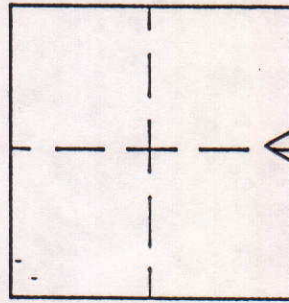

MARKER LOCATION

Approved: _____

Date: _____

COUNTY SURVEYOR

COUNTY SURVEYOR'S - SECTION CORNER TIES

SECTION	TOWNSHIP	RANGE	BOOK	PAGE	ELEVATION	UC ZONE	STATE PLANE COORD	LATITUDE	LONGITUDE
35	20N	8E	6	9A			X= Y=		



NORTH

SCALE 1" = 40'

SHEET ___ OF ___ SHEETS



Tied by: L.P.:CG Date: 6/19/95

Drawn by: BAW Date: 8/14/95

Checked by: _____ Date: _____

DESCRIPTION OF MONUMENT

1/4" dia best Iron Pipe flush with surface of asphalt road

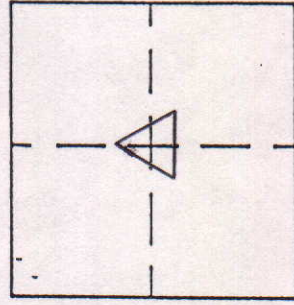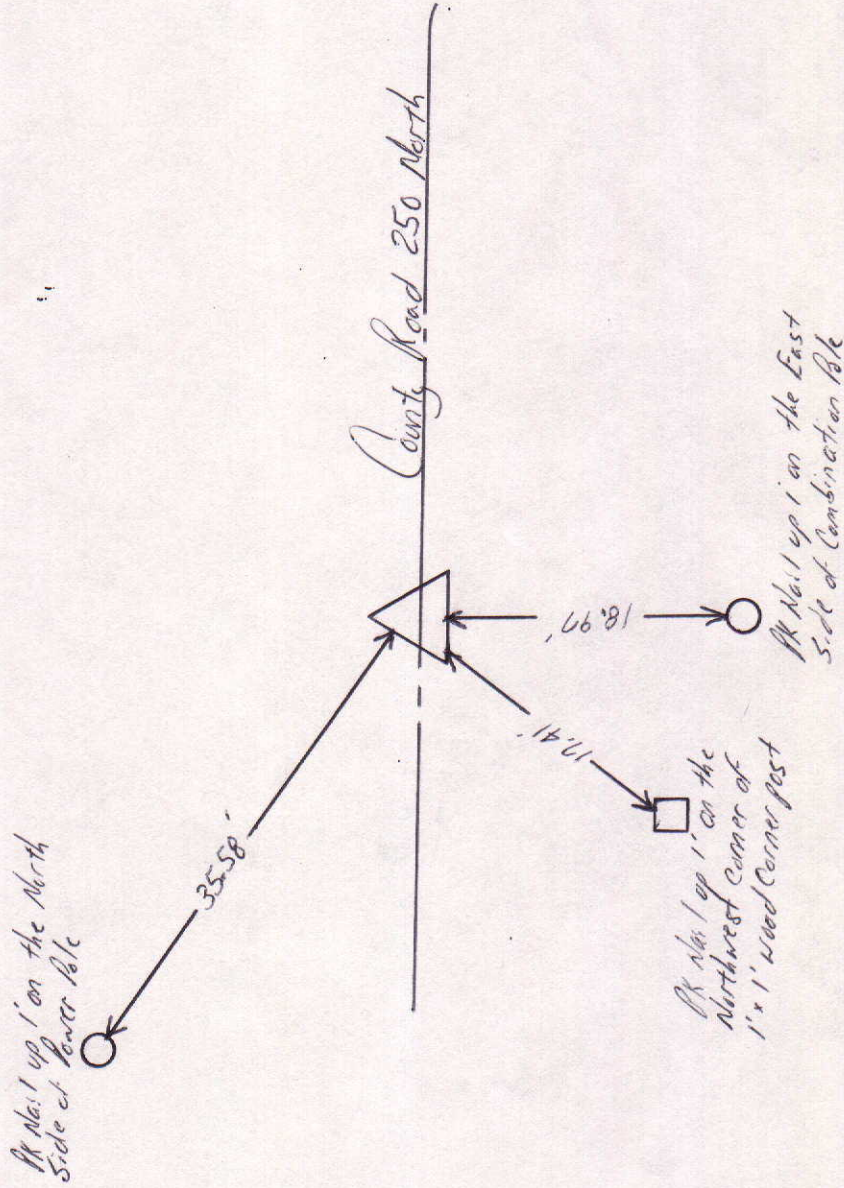

MARKER LOCATION

Approved: _____ Date: _____

COUNTY SURVEYOR