


SEC. 34, TWP. 18 N, R. 7 E.

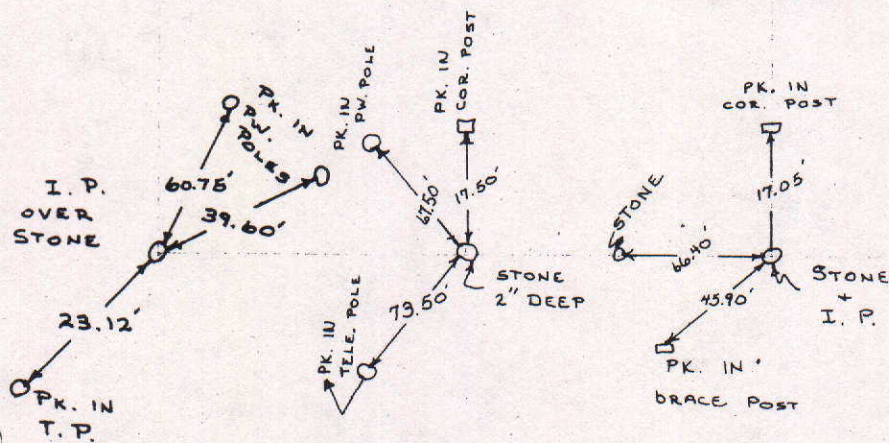

COUNTY SURVEYOR'S - SECTION CORNER TIES

SECTION	TOWNSHIP	RANGE	BOOK	PAGE	ELEVATION	UC ZONE	STATE PLANE	COORD	LATITUDE	LONGITUDE
34	18N	9E	7	3				X=	Y=	



NORTH

SCALE 1" = 40'

SHEET ___ OF ___ SHEETS

Tied by: LP: JB Date: 7/7/95

Drawn by: BAN Date: 8/14/95

Checked by: _____ Date: _____

DESCRIPTION OF MONUMENT

1" Iron Pipe Flush with 4" Square Casting .15' below surface of asphalt Road

PK Nail up 2' on the South Side of Power Pole


County Road 950 South

25.10'

29.82'

County Road 800 West

PK Nail up 1' on the West Side of Power Pole

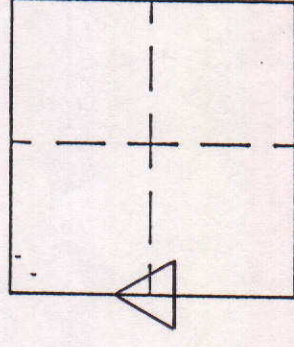

MARKER LOCATION

Approved: _____ Date: _____

COUNTY SURVEYOR

COUNTY SURVEYOR'S - SECTION CORNER TIES

SECTION	TOWNSHIP	RANGE	BOOK	PAGE	ELEVATION	UC ZONE	STATE PLANE COORD	LATITUDE	LONGITUDE
34	18	7					X=		
							Y=		



NORTH

SCALE 1" = 40'



SHEET ___ OF ___ SHEETS

Tied by: BAN:DM Date: 4-12-93

Drawn by: BAN Date: 4-13-93

Checked by: Date:

DESCRIPTION OF MONUMENT

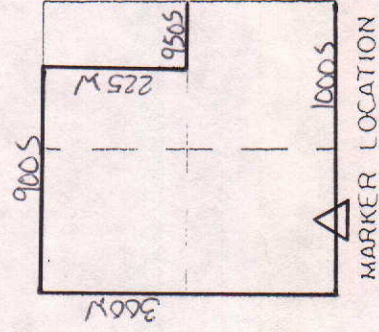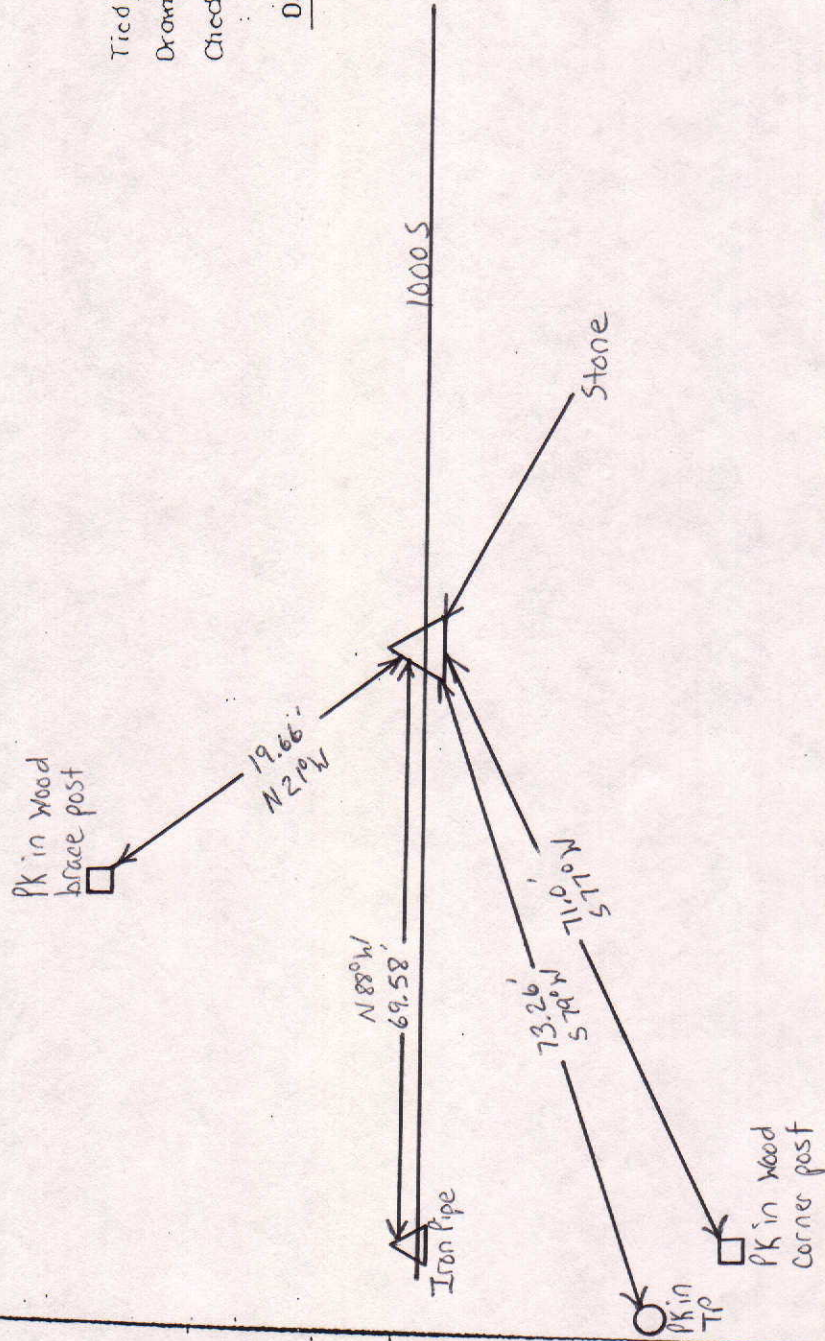

Approved



Date:

COUNTY SURVEYOR

COUNTY SURVEYOR'S - SECTION CORNER TIES

SECTION	TOWNSHIP	RANGE	BOOK	PAGE	ELEVATION	UC ZONE	STATE PLANE	COORD	LATITUDE	LONGITUDE
34	18N	7E	6	19B				X=		
								Y=		


NORTH
SCALE 1" = 40'
SHEET ___ OF ___ SHEETS
Tied by: L.R. JB Date: 7/6/95
Drawn by: BAN Date: 8/14/95
Checked by: _____ Date: _____

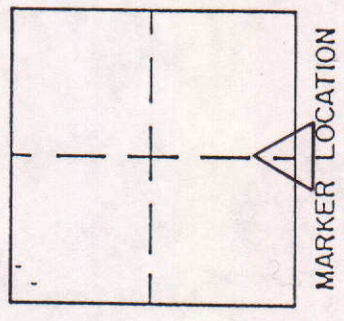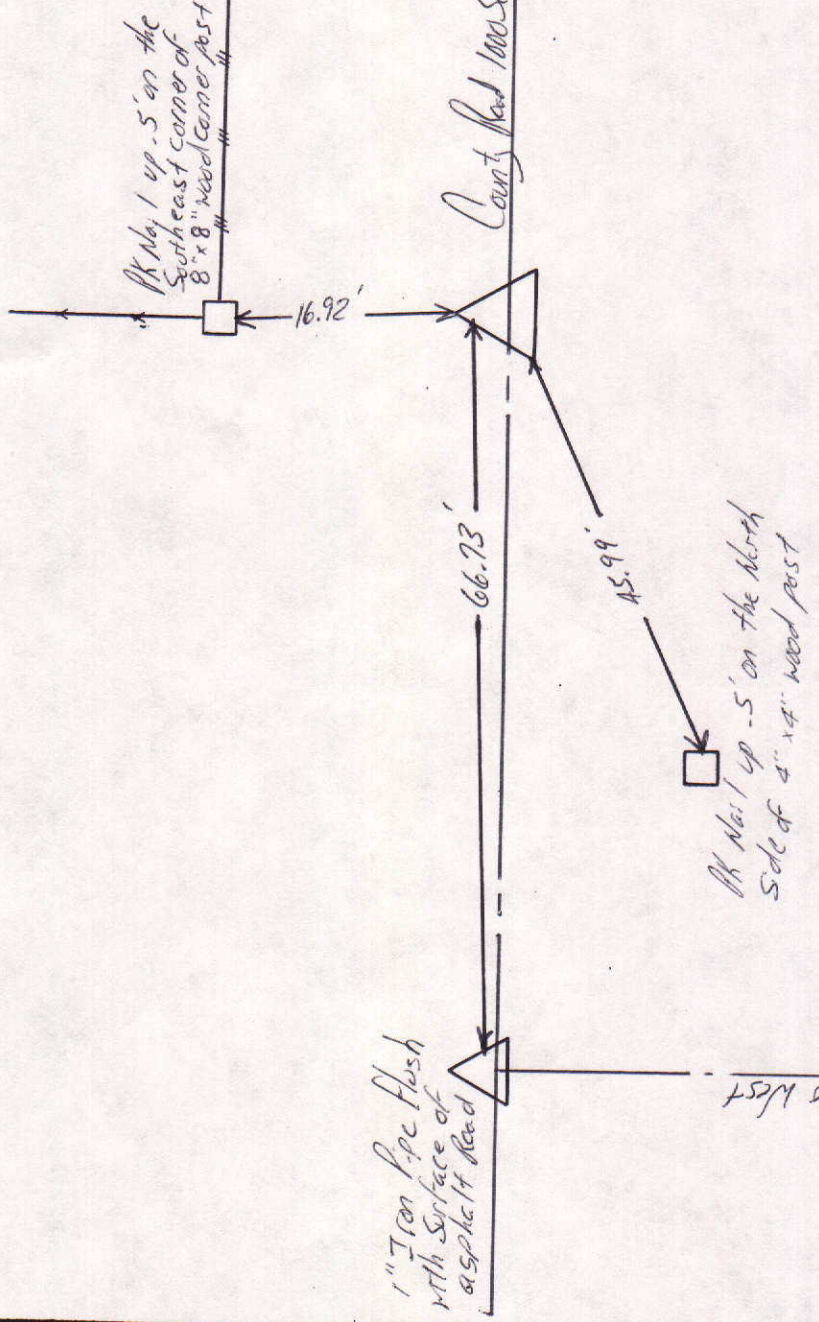

Approved: _____ Date: _____
COUNTY SURVEYOR

COUNTY SURVEYOR'S - SECTION CORNER TIES

SECTION	TOWNSHIP	RANGE	BOOK	PAGE	ELEVATION	UC ZONE	STATE PLANE COORD	LATITUDE	LONGITUDE
34	18N	7E	6	20A			X=	Y=	

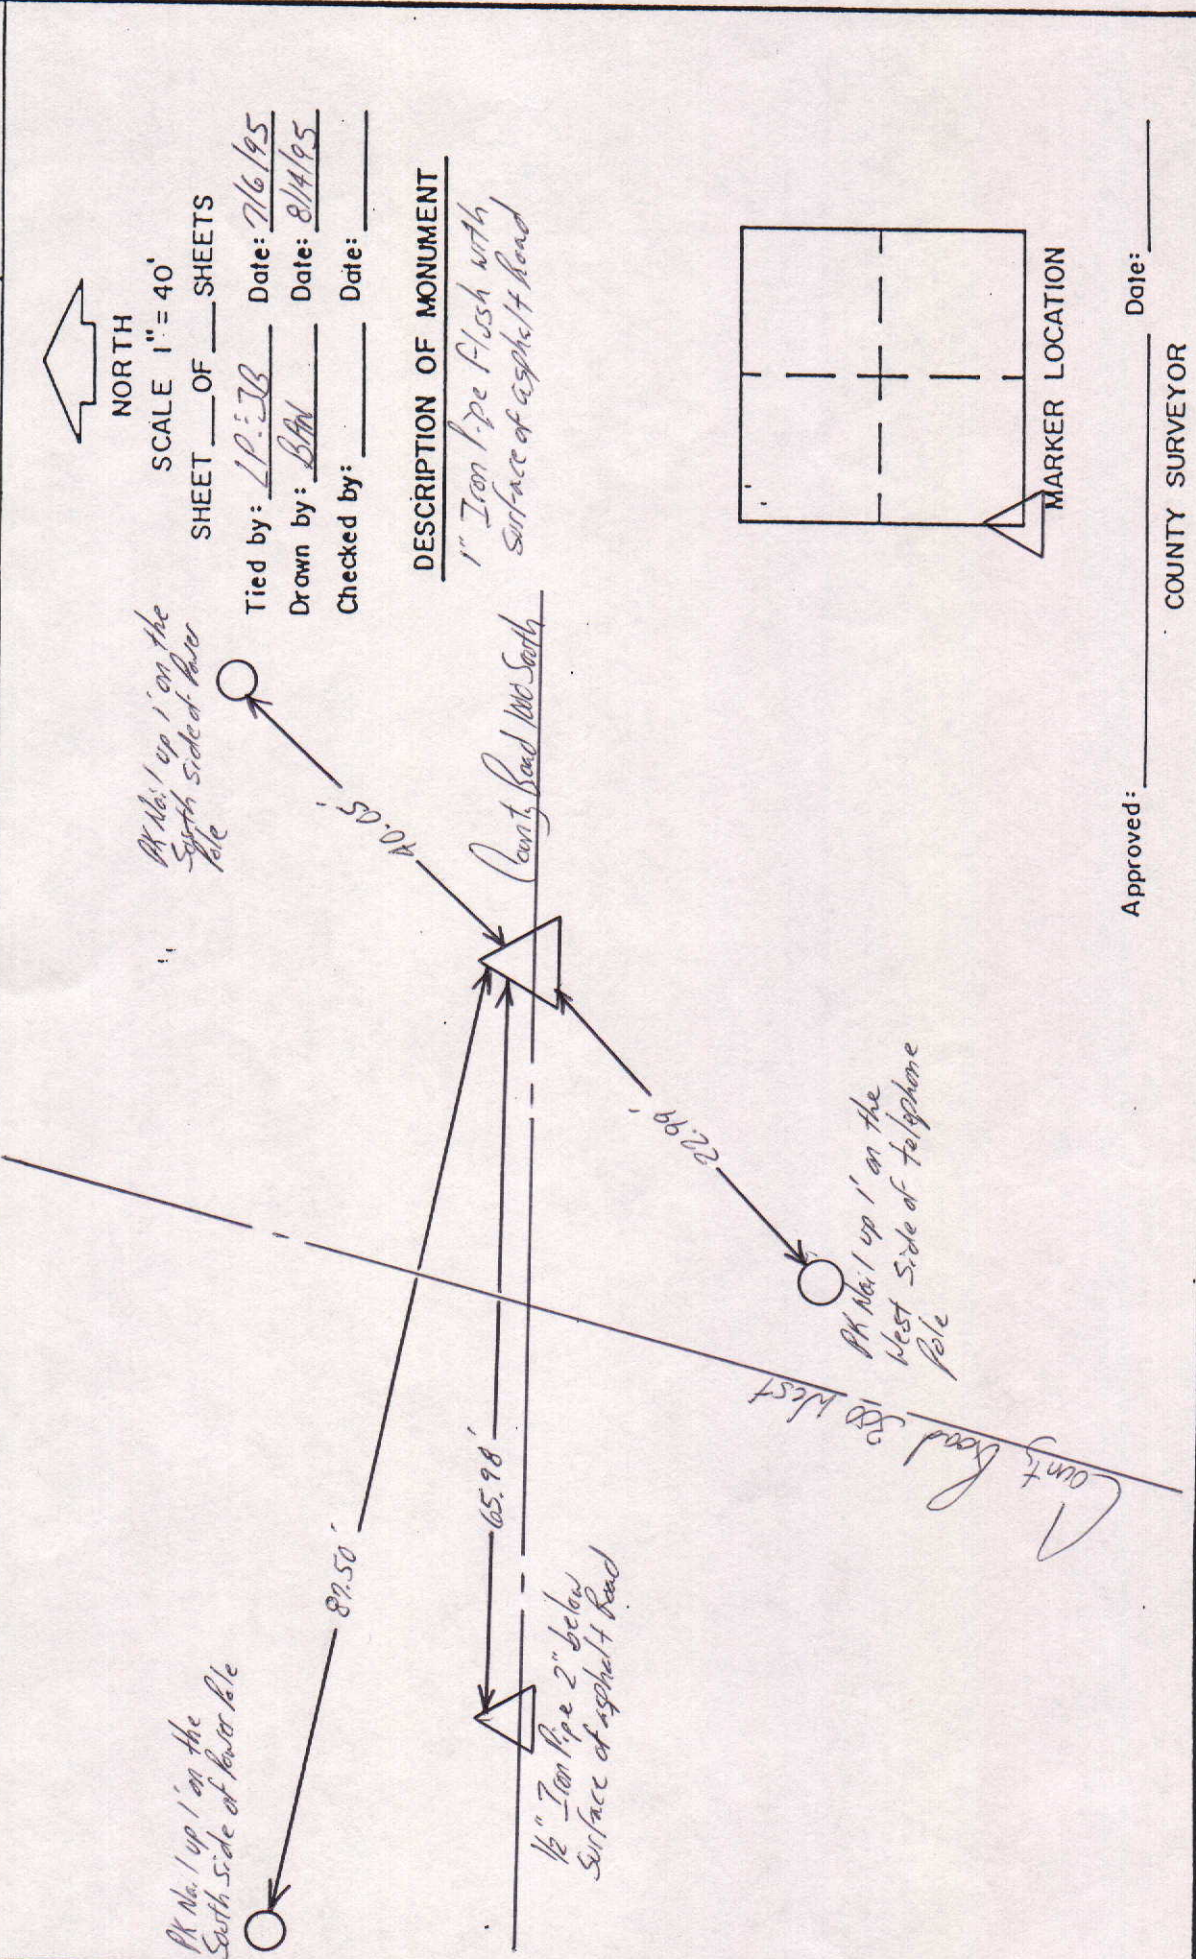

Approved: _____ Date: _____

COUNTY SURVEYOR