


SEC.10,


TWP.21N.,

R.7 E.

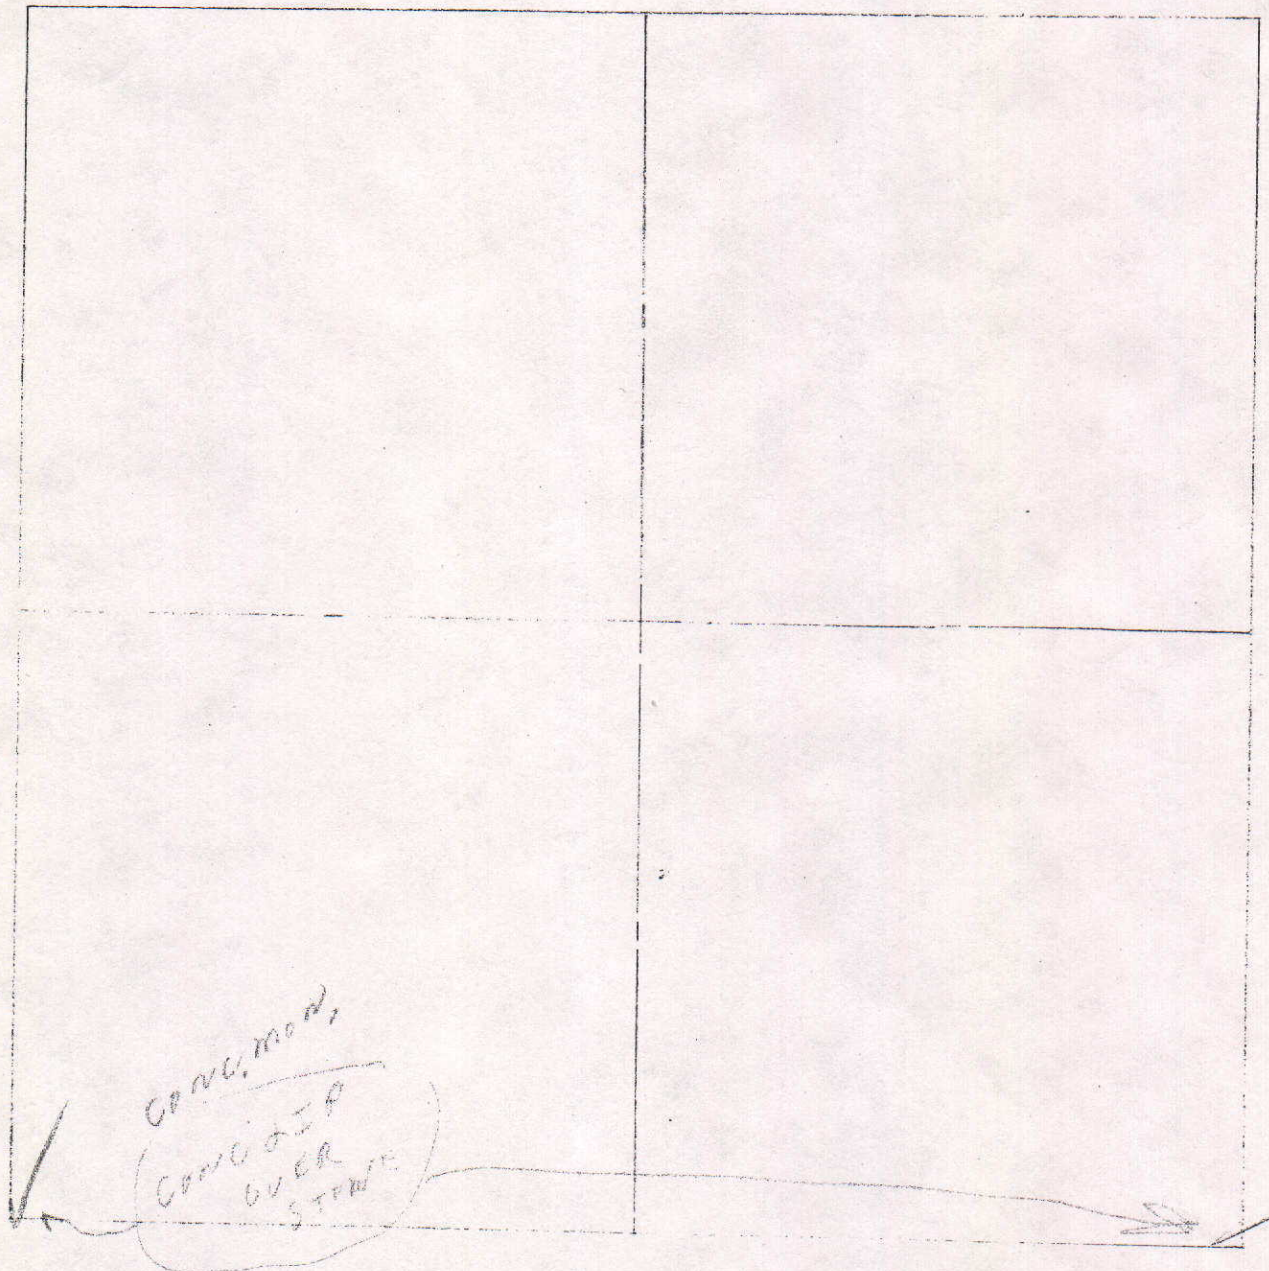

10-10-10

REFERENCE SEC. CO. B

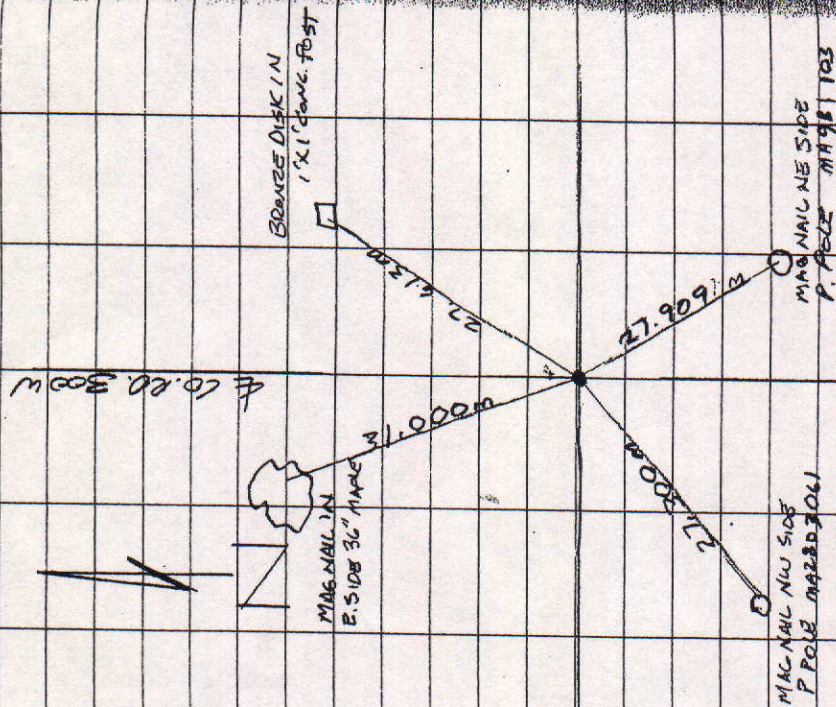

4 SR-28

COUNTY SURVEYOR'S - SECTION CORNER TIES

SECTION	TOWNSHIP	RANGE	BOOK	PAGE	ELEVATION	UC ZONE	STATE PLANE COORD	LATITUDE	LONGITUDE
10	21N	7E				X=	Y=		



NORTH

SCALE 1" = 40'

SHEET ___ OF ___ SHEETS

Tied by: _____ Date: 9/22/93

Drawn by: BAN Date: 11/13/95 (10:20 AM)

Checked by: _____ Date: _____

DESCRIPTION OF MONUMENT

Stone, 2" below surface of asphalt Road

PK Nail on the North Side of telephone Pole



46.40'

PK Nail on the South Side of Power Pole




16.20'

29.65'

PK Nail on the West Side of wood corner post



County Road 300 West

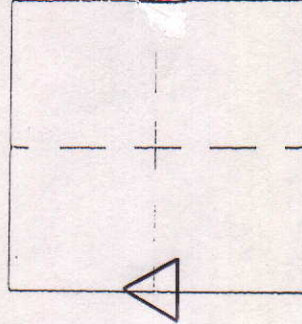

MARKER LOCATION


Approved _____

Date: _____

COUNTY SURVEYOR

COUNTY SURVEYOR'S - SECTION CORNER TIES

SECTION	TOWNSHIP	RANGE	BOOK	PAGE	ELEVATION	UC ZONE	STATE PLANE COORD	LATITUDE	LONGITUDE
10	21N	7E	4	19B			X=	Y=	

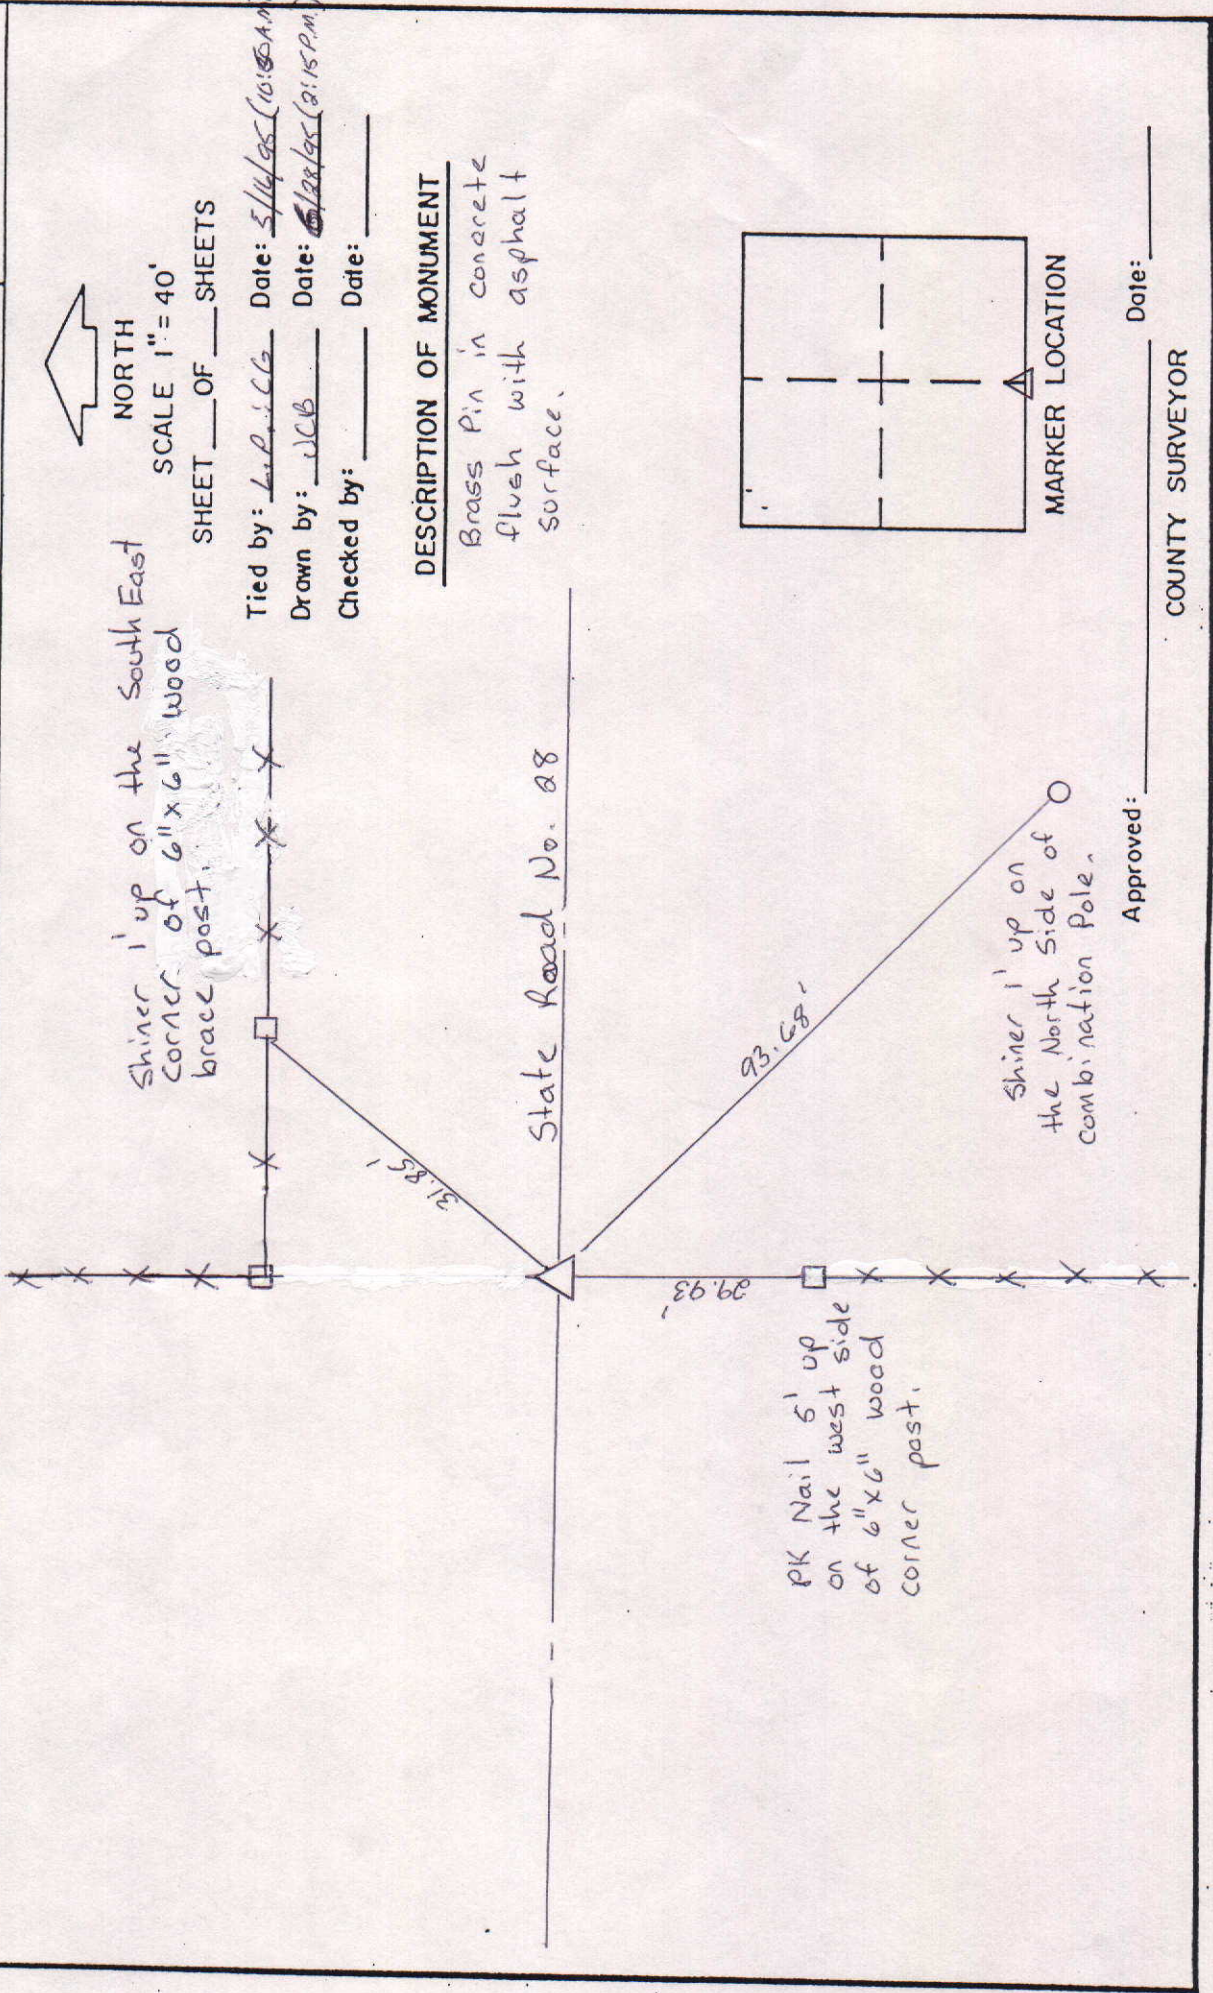


SHEET ___ OF ___ SHEETS

Tied by: L.P.L.C.B. Date: 5/14/95 (10:55 AM)
 Drawn by: U.C.B. Date: 5/22/95 (2:15 PM)
 Checked by: _____ Date: _____

DESCRIPTION OF MONUMENT

Brass Pin in concrete
 flush with asphalt
 surface.

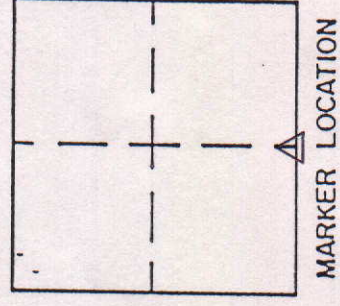


Approved: _____

Date: _____

COUNTY SURVEYOR

COUNTY SURVEYOR'S - SECTION CORNER TIES

SECTION	TOWNSHIP	RANGE	BOOK	PAGE	ELEVATION	UC ZONE	STATE PLANE	COORD	LATITUDE	LONGITUDE
10	21N	7E								

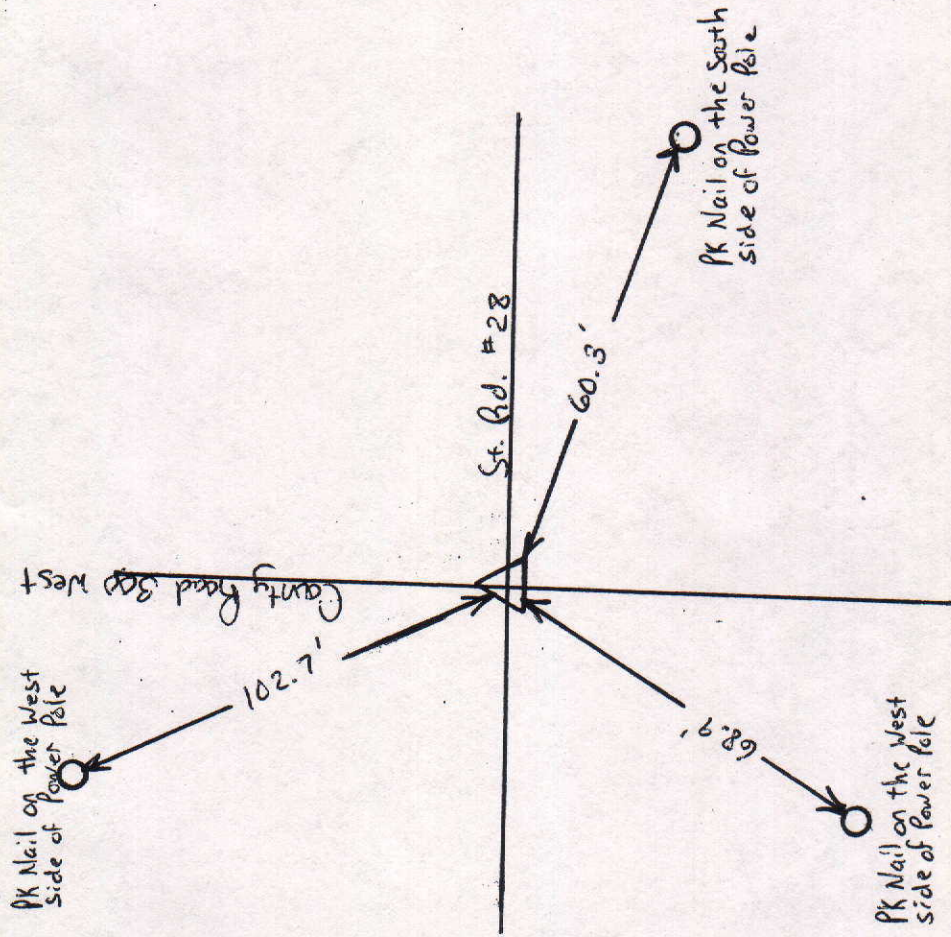

NORTH

SCALE 1"=40'

SHEET ___ OF ___ SHEETS


Tied by: _____ Date: 10/14/93

Drawn by: BAN Date: 1/13/95 (10:10AM)

Checked by: _____ Date: _____

DESCRIPTION OF MONUMENT

Brass Plug in concrete
2" below surface of asphalt
Road

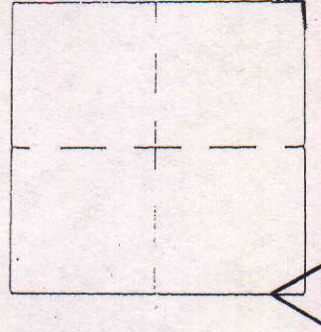

Approved _____

Date: _____

COUNTY SURVEYOR