


SEC. 30, TWP. 21 N., R. 7 E.

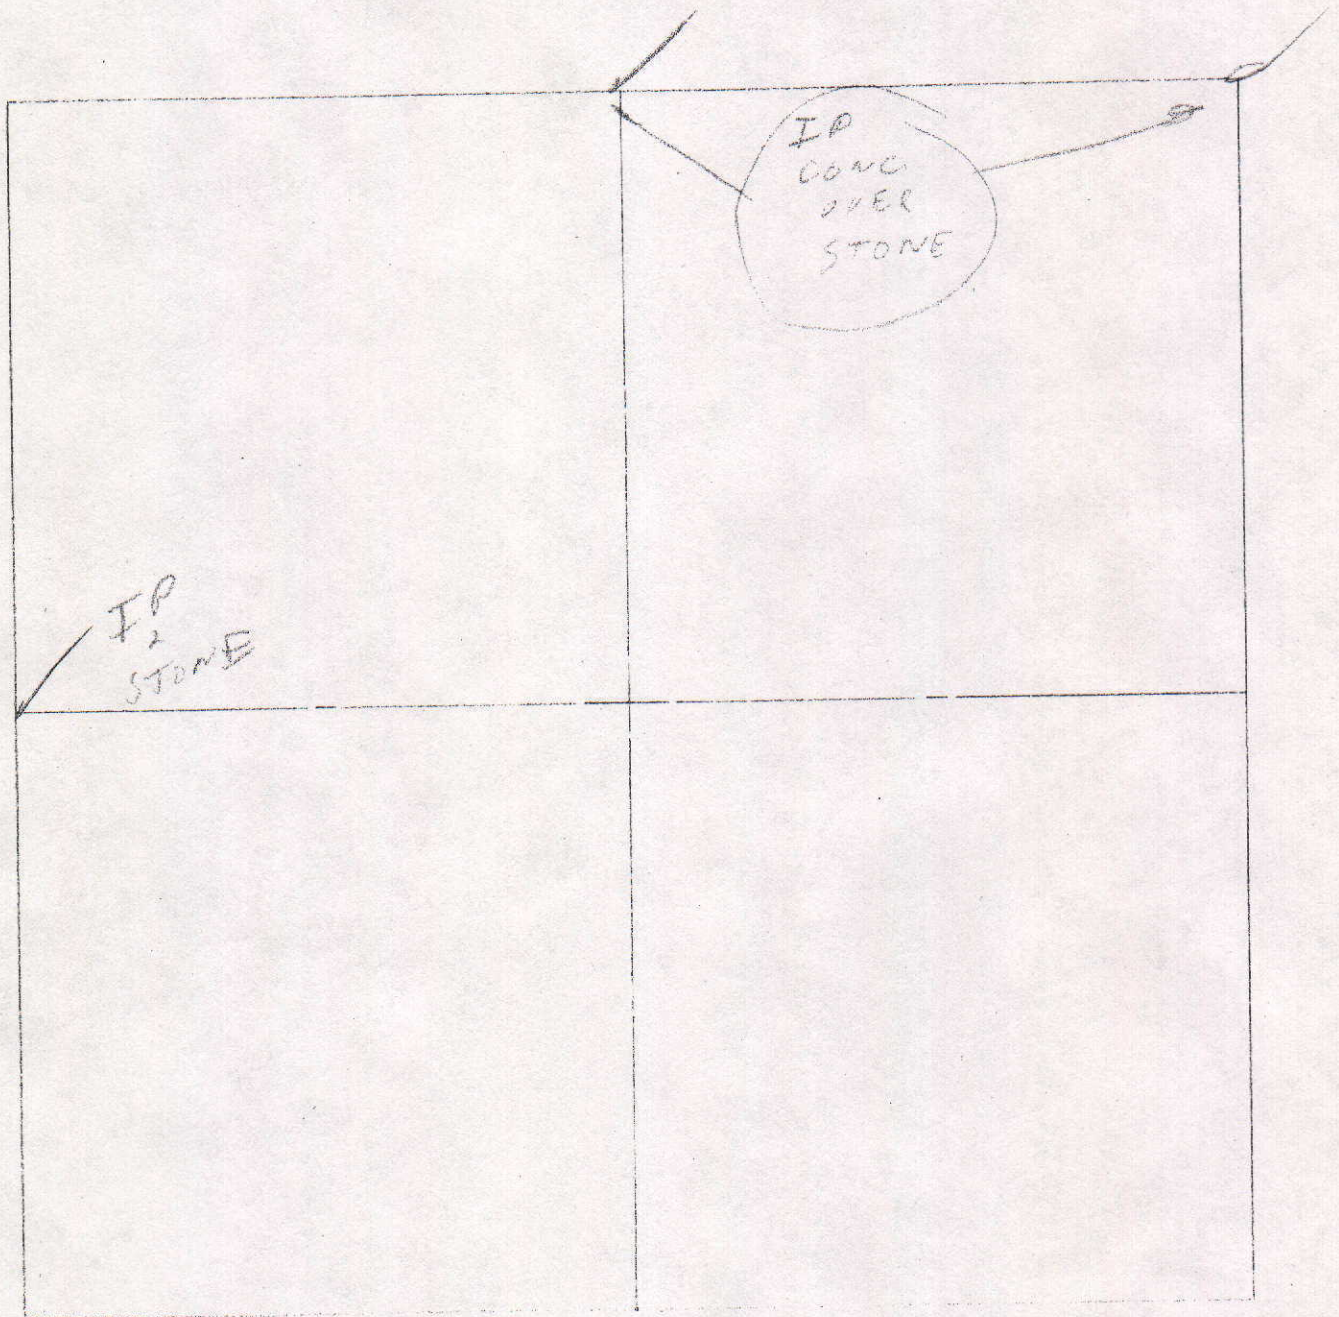

COUNTY SURVEYOR'S - SECTION CORNER TIES



SECTION	TOWNSHIP	RANGE	BOOK	PAGE	ELEVATION	UC ZONE	STATE PLANE COORD	LATITUDE	LONGITUDE
30	21N	7E	21	11		X=	Y=		



Tied by: LPFJY Date: 6-24-97
 Drawn by: LP Date: 8-21-97
 Checked by: _____ Date: _____

DESCRIPTION OF MONUMENT

5/8" Iron Rod 0.1 Below
Asphalt

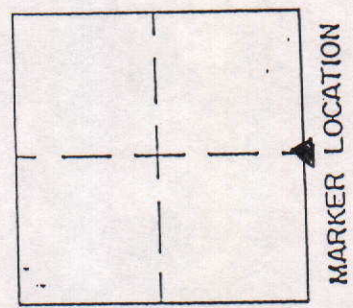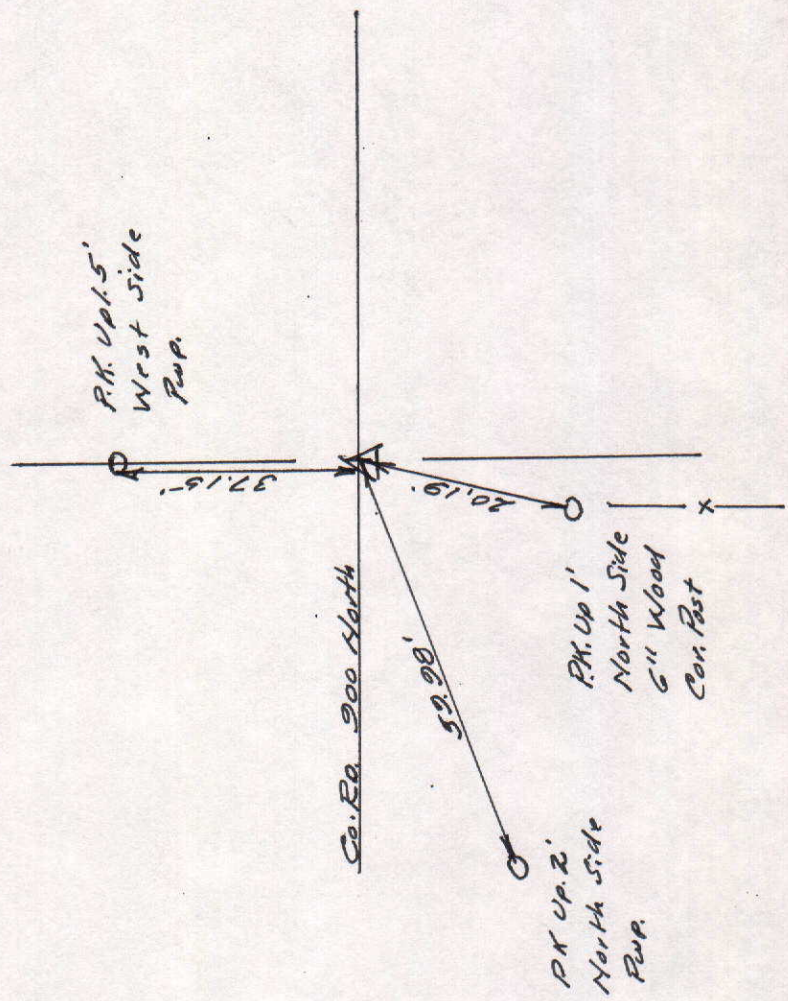

Approved: _____ Date: _____
 COUNTY SURVEYOR

COUNTY SURVEYOR'S - SECTION CORNER TIES



SECTION	TOWNSHIP	RANGE	BOOK	PAGE	ELEVATION	UC ZONE	STATE PLANE COORD	LATITUDE	LONGITUDE
30	21N	7E	21	12		X=	Y=		



Tied by: LP & JY Date: 6-24-97
 Drawn by: LP Date: 8-21-97
 Checked by: _____ Date: _____

DESCRIPTION OF MONUMENT

Rail Road Spike at Below
Asphalt

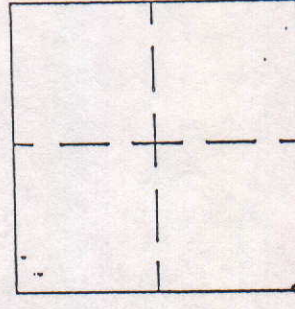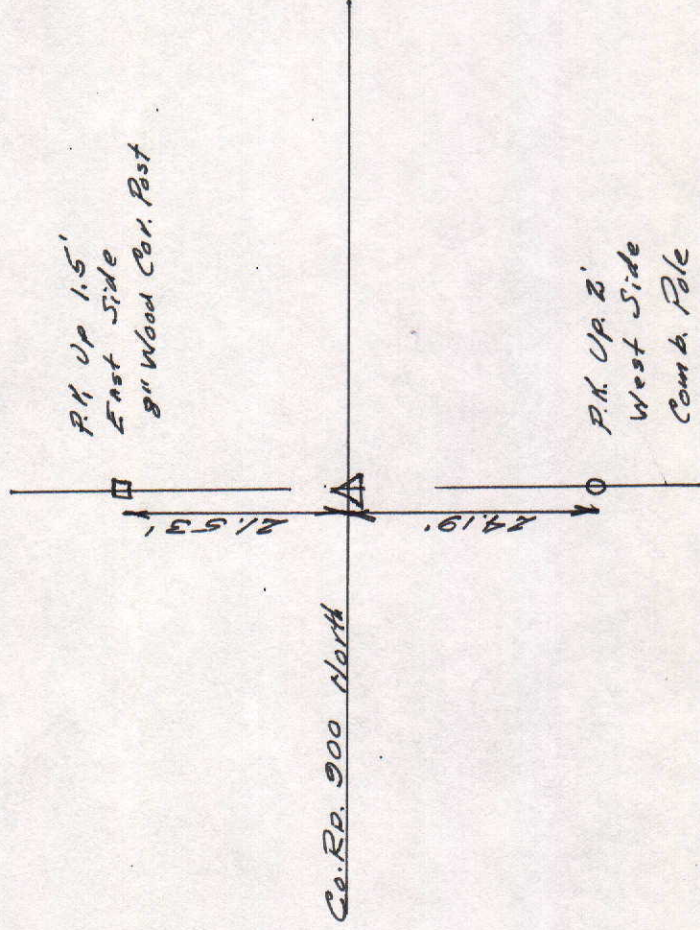

MARKER LOCATION

Approved: _____ Date: _____
 COUNTY SURVEYOR


COUNTY SURVEYOR'S - SECTION CORNER TIES

SECTION	TOWNSHIP	RANGE	BOOK	PAGE	ELEVATION	UC ZONE	STATE PLANE COORD	LATITUDE	LONGITUDE
30	21	7					X= Y=		

 NORTH
 SCALE 1" = 40'
 SHEET ___ OF ___ SHEETS

Tied by: _____ Date: _____
 Drawn by: DAN Date: 1-29-93
 Checked by: _____ Date: _____

DESCRIPTION OF MONUMENT

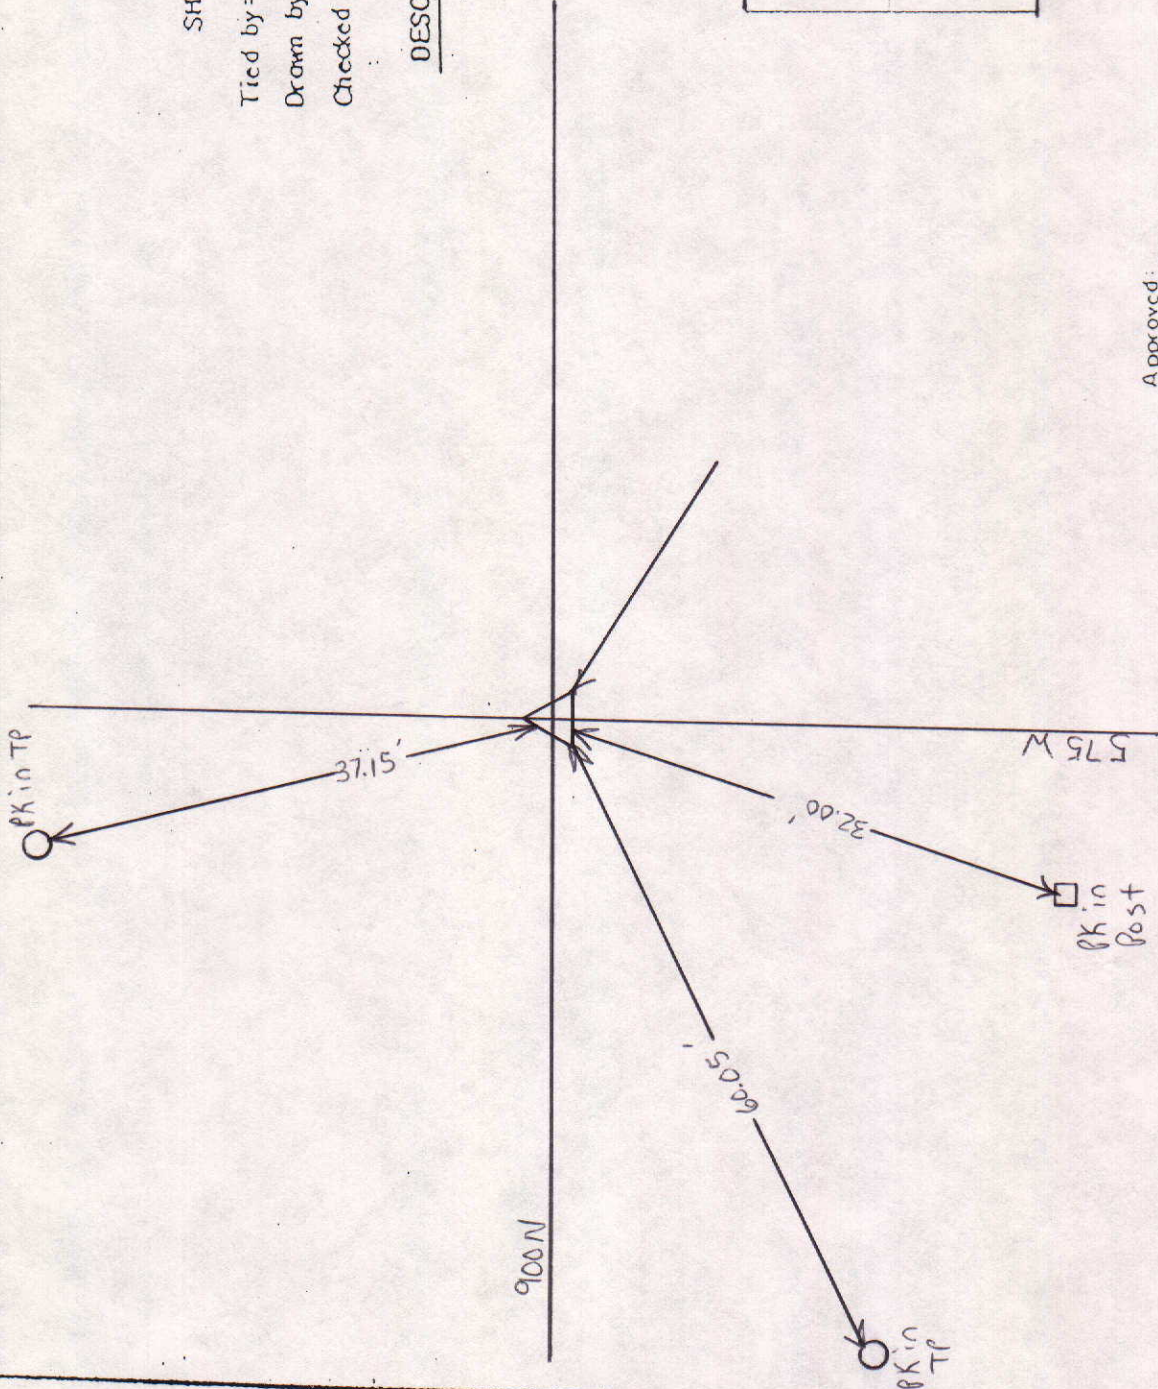

Approved: _____ Date: _____
 COUNTY SURVEYOR