


SEC. 35, TWP. 18, N. R. 6, E.

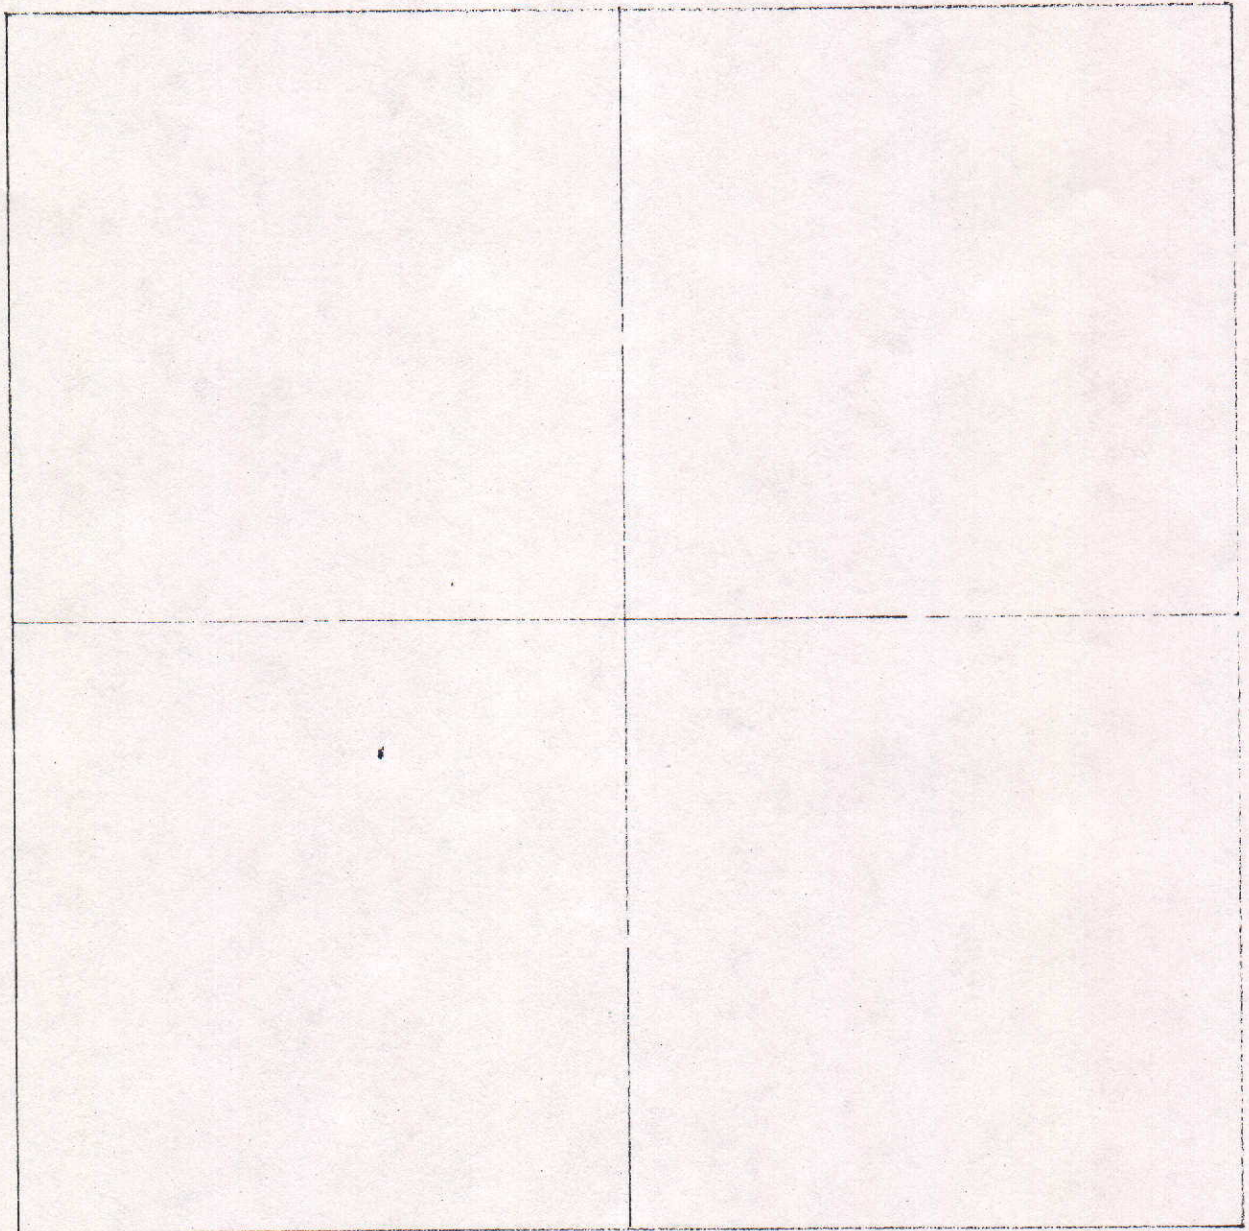


COUNTY SURVEYOR'S - SECTION CORNER TIES

SECTION	TOWNSHIP	RANGE	BOOK	PAGE	ELEVATION	UC ZONE	STATE PLANE COORD	LATITUDE	LONGITUDE
35	18	6					X=		
							Y=		

NORTH
 SCALE 1" = 40'
 SHEET 1 OF 1 SHEETS
 Tied by: BAN:DM Date: 4-7-93
 Drawn by: BAN Date: 4-13-93
 Checked by: _____ Date: _____

DESCRIPTION OF MONUMENT

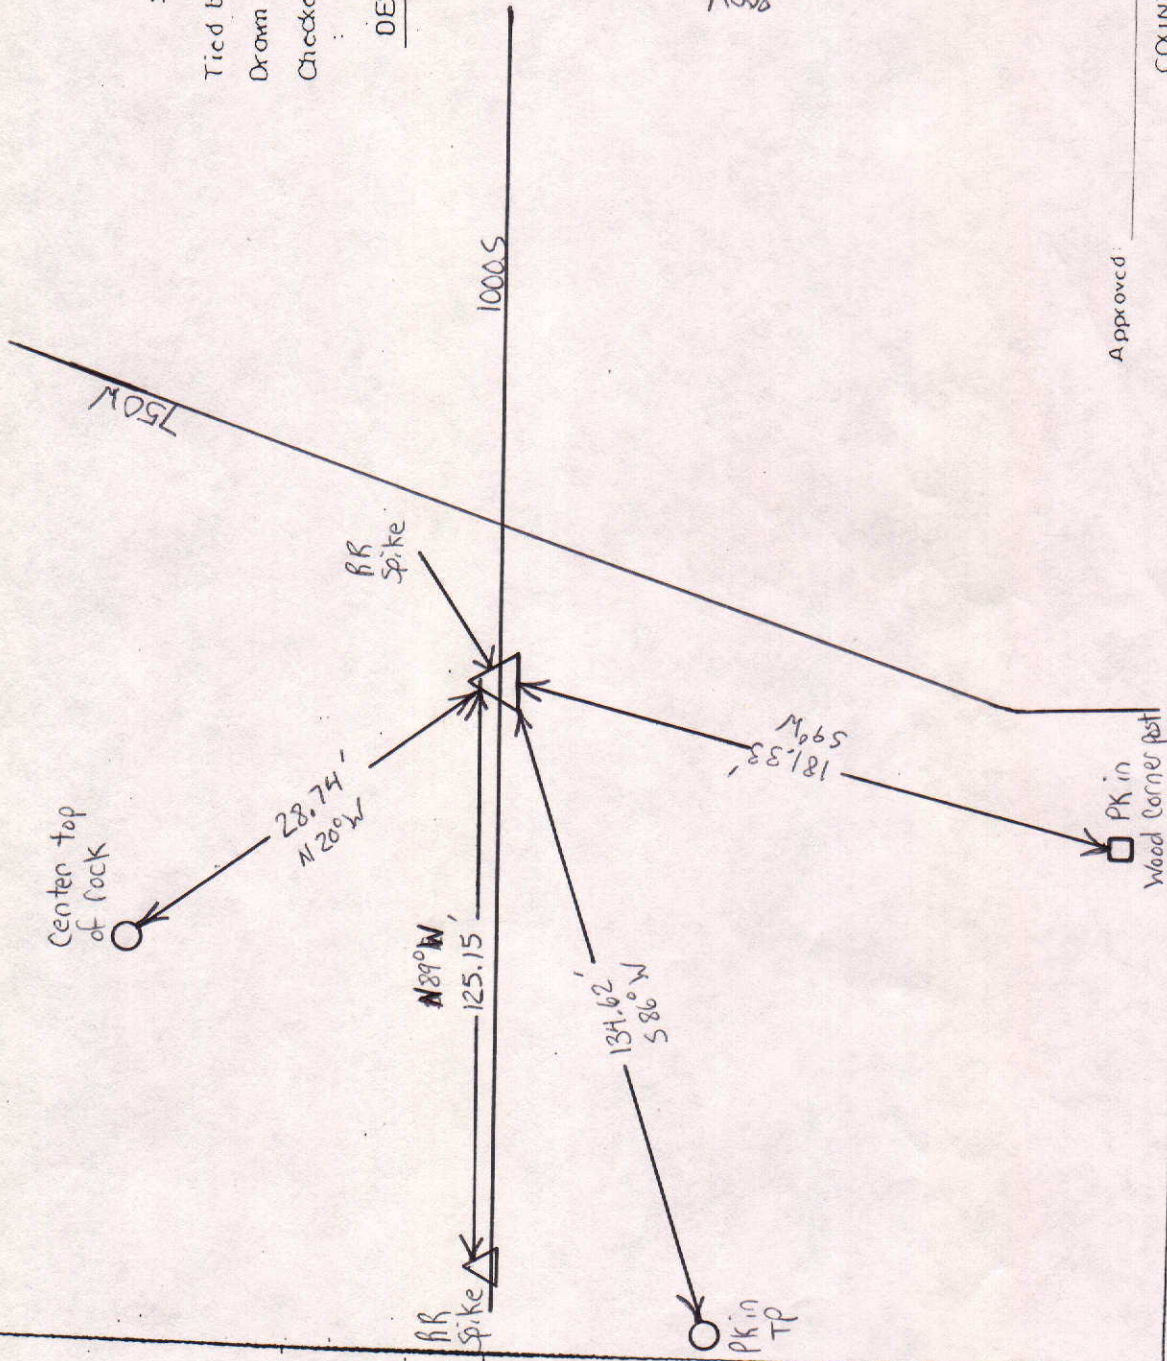



Approved: _____ Date: _____
 COUNTY SURVEYOR

COUNTY SURVEYOR'S - SECTION CORNER TIES

SECTION	TOWNSHIP	RANGE	BOOK	PAGE	ELEVATION	UC ZONE	STATE PLANE	COORD	LATITUDE	LONGITUDE
35	18	6						X=		
								Y=		

 NORTH
 SCALE 1" = 40'
 SHEET ___ OF ___ SHEETS
 Tied by: BAN: JM Date: 4-6-93
 Drawn by: BAN Date: 4-26-93
 Checked by: _____ Date: _____

DESCRIPTION OF MONUMENT

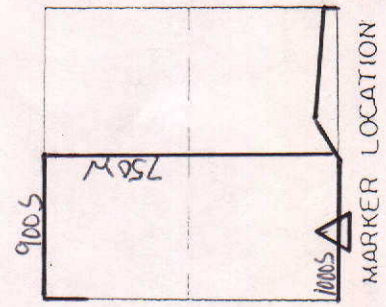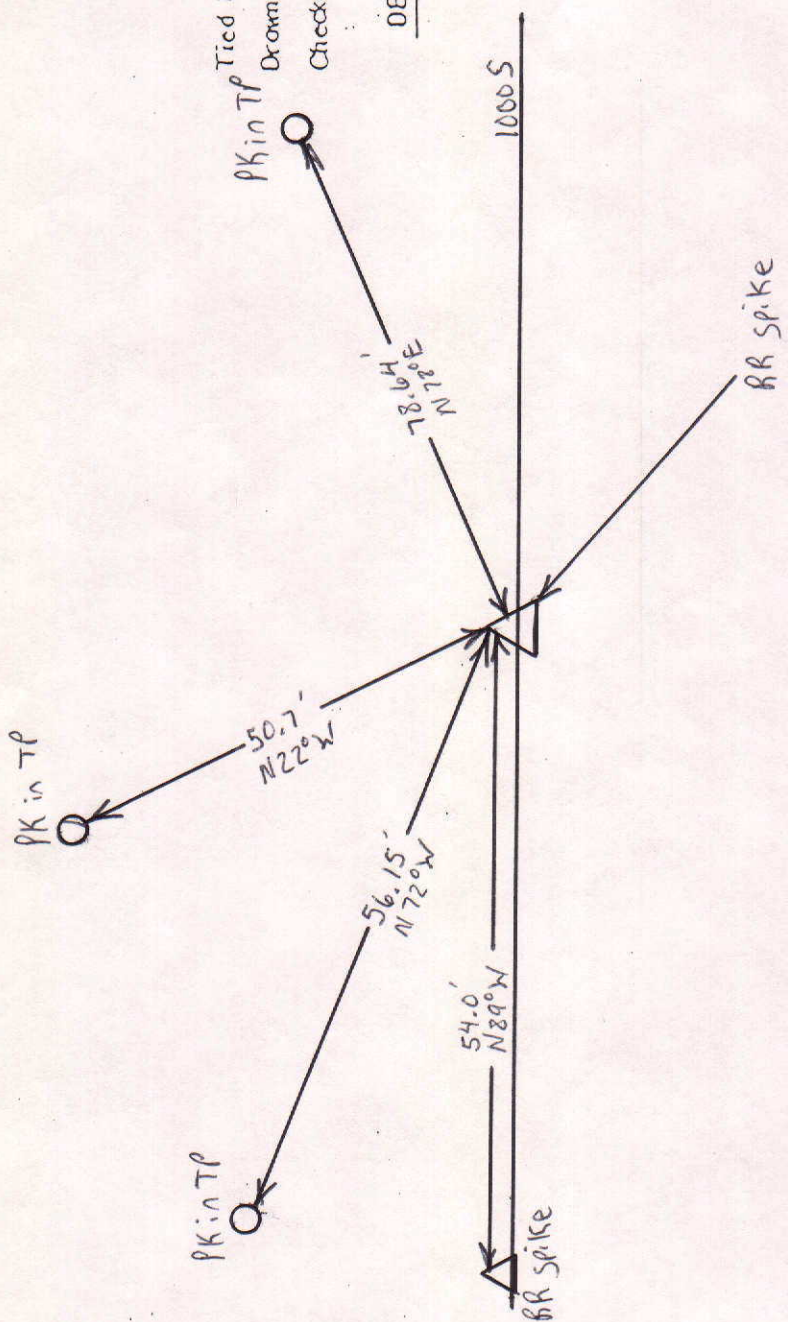

Approved: _____ Date: _____
 COUNTY SURVEYOR

COUNTY SURVEYOR'S - SECTION CORNER TIES

SECTION	TOWNSHIP	RANGE	BOOK	PAGE	ELEVATION	UC ZONE	STATE PLANE	COORD	LATITUDE	LONGITUDE
35	18N	6E	10	7B				Y=		
								X=		



NORTH

SCALE 1" = 40'

SHEET ___ OF ___ SHEETS



Tied by: LL: JB Date: 8/14/95

Drawn by: BHW Date: 8/25/95

Checked by: _____ Date: _____

DESCRIPTION OF MONUMENT

1 1/4" Iron Pipe flush with surface of asphalt road

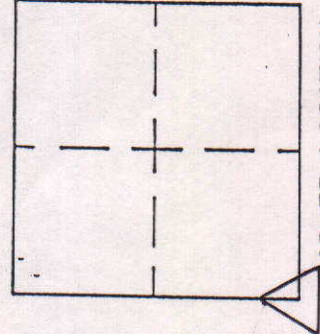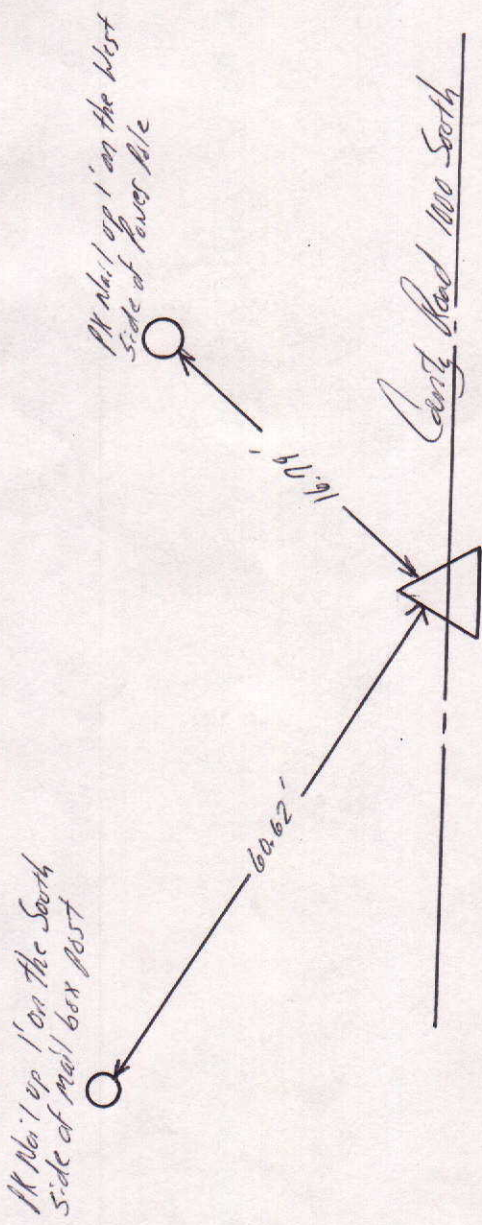

MARKER LOCATION

Approved: _____ Date: _____

COUNTY SURVEYOR