


SEC. 27, TWP. 18 N, R. 8 E.

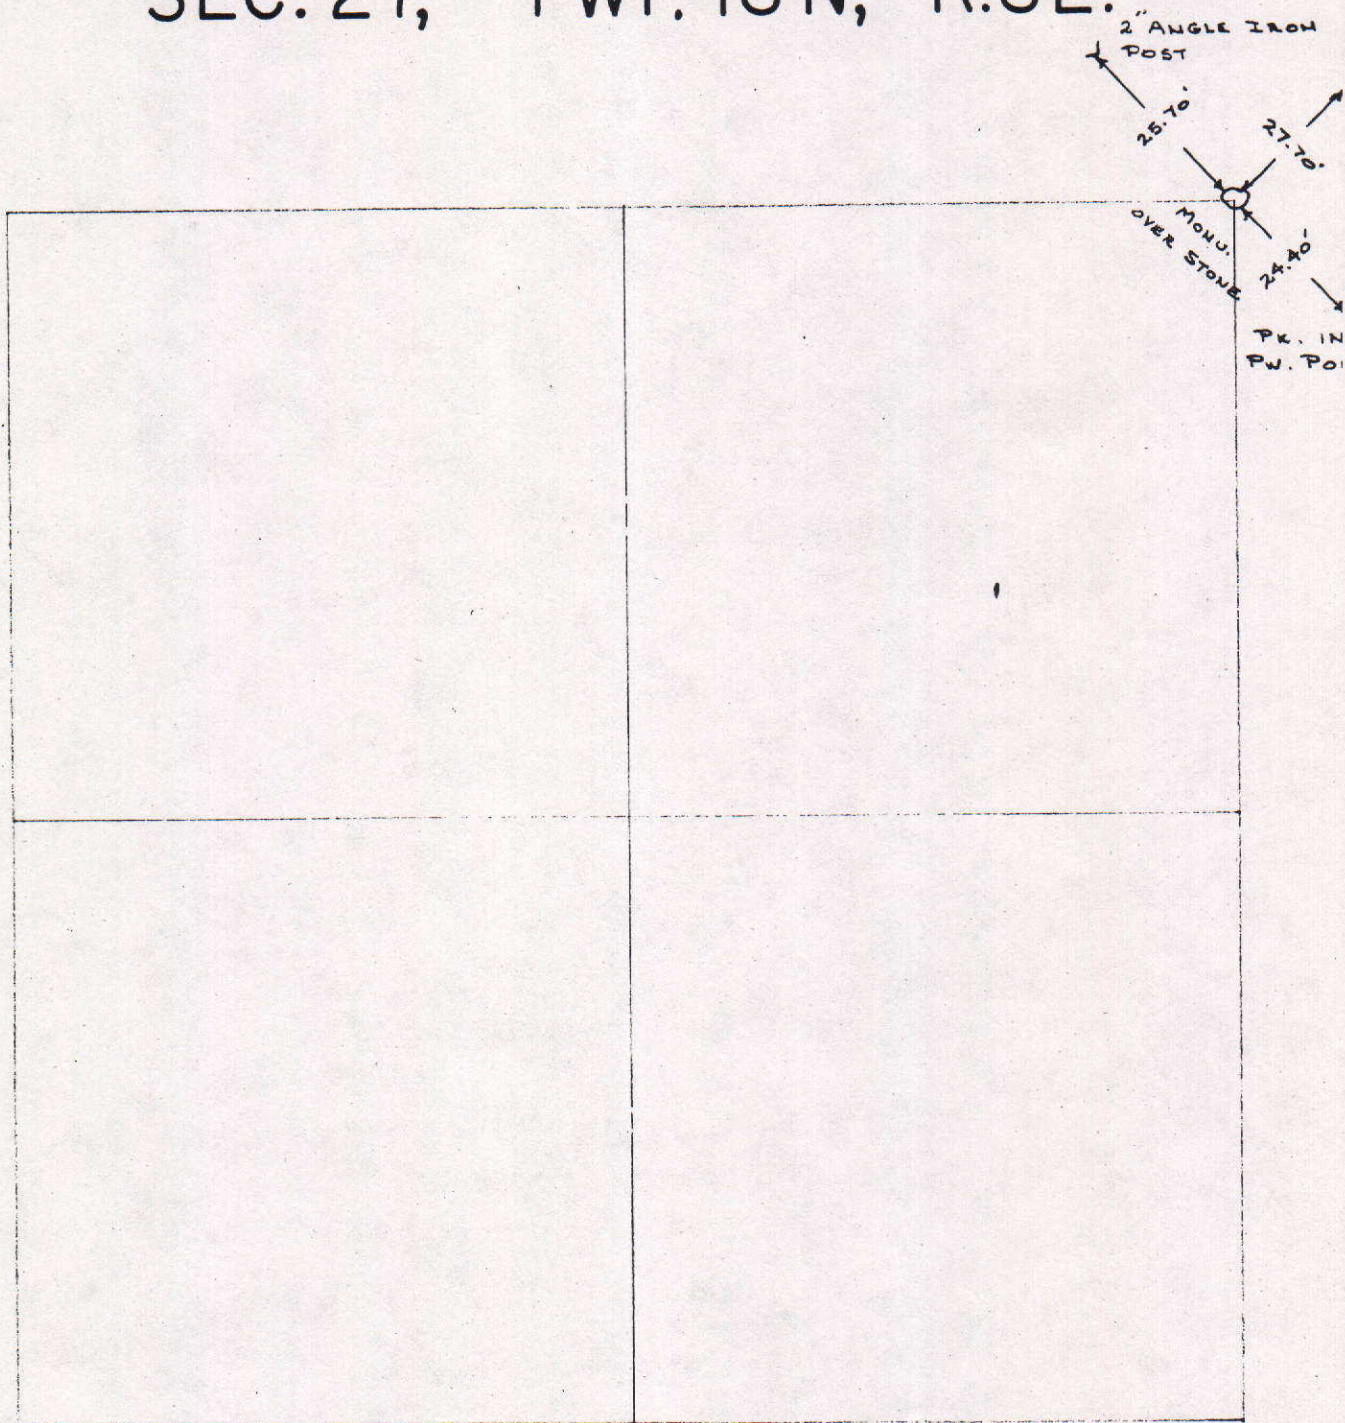

COUNTY SURVEYOR'S - SECTION CORNER TIES

SECTION	TOWNSHIP	RANGE	BOOK	PAGE	ELEVATION	UC ZONE	STATE PLANE COORD	LATITUDE	LONGITUDE
27	18	8					X=	Y=	

Ex. P.K. IN S.SIDE
OF T.P.



Ex. P.K. IN S.W. SIDE
OF T.P.



Tied by: RW/MC Date: 10/21/04
 Drawn by: RW Date: 10/22/04
 Checked by: _____ Date: _____

DESCRIPTION OF MONUMENT

Iron Pipe 2" Below Casting,
 flush w/Asphalt Road

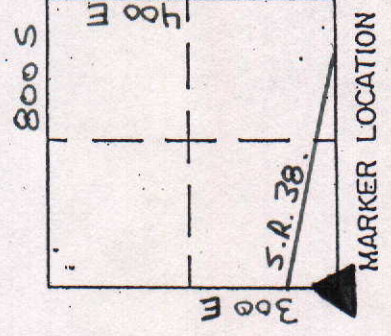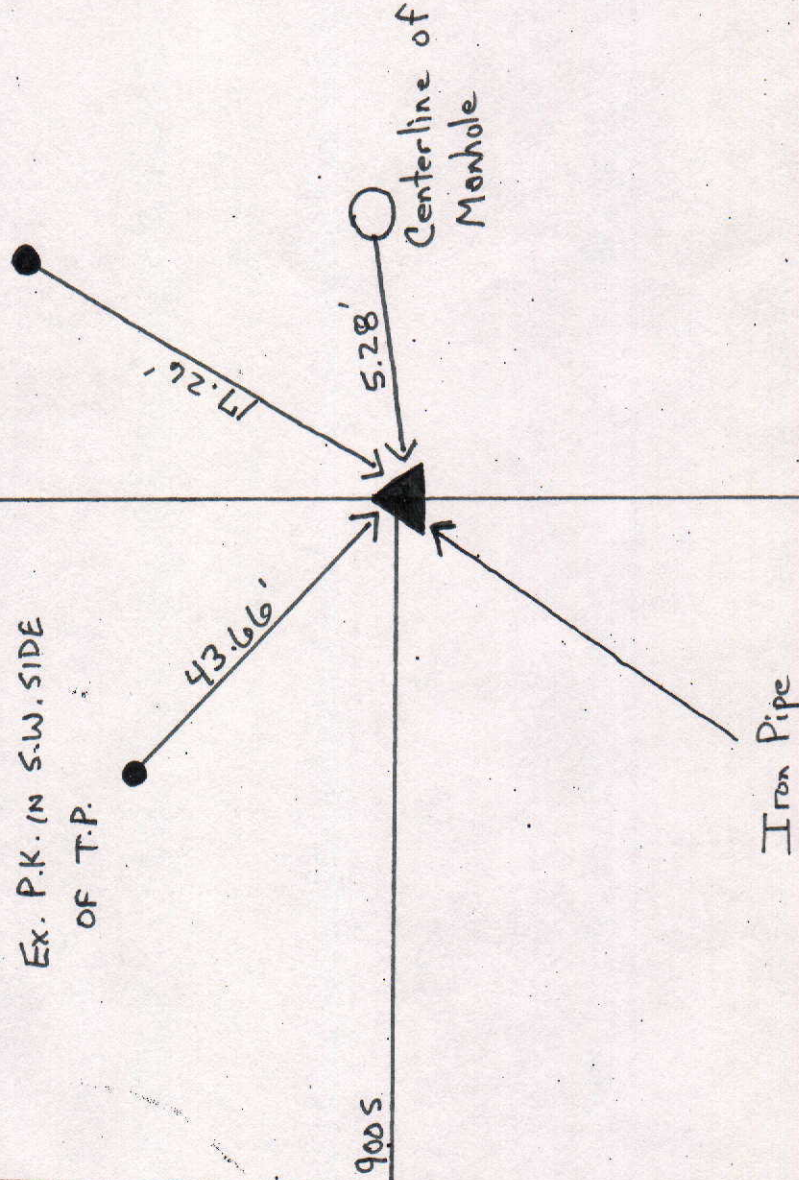

Approved: _____


Date: _____

COUNTY SURVEYOR'S - SECTION CORNER TIES

SECTION	TOWNSHIP	RANGE	BOOK	PAGE	ELEVATION	UC ZONE	STATE PLANE COORD	LATITUDE	LONGITUDE
27	18	8				X=	Y=		




Ex. Bottle Cap N.W. Side of P.P.

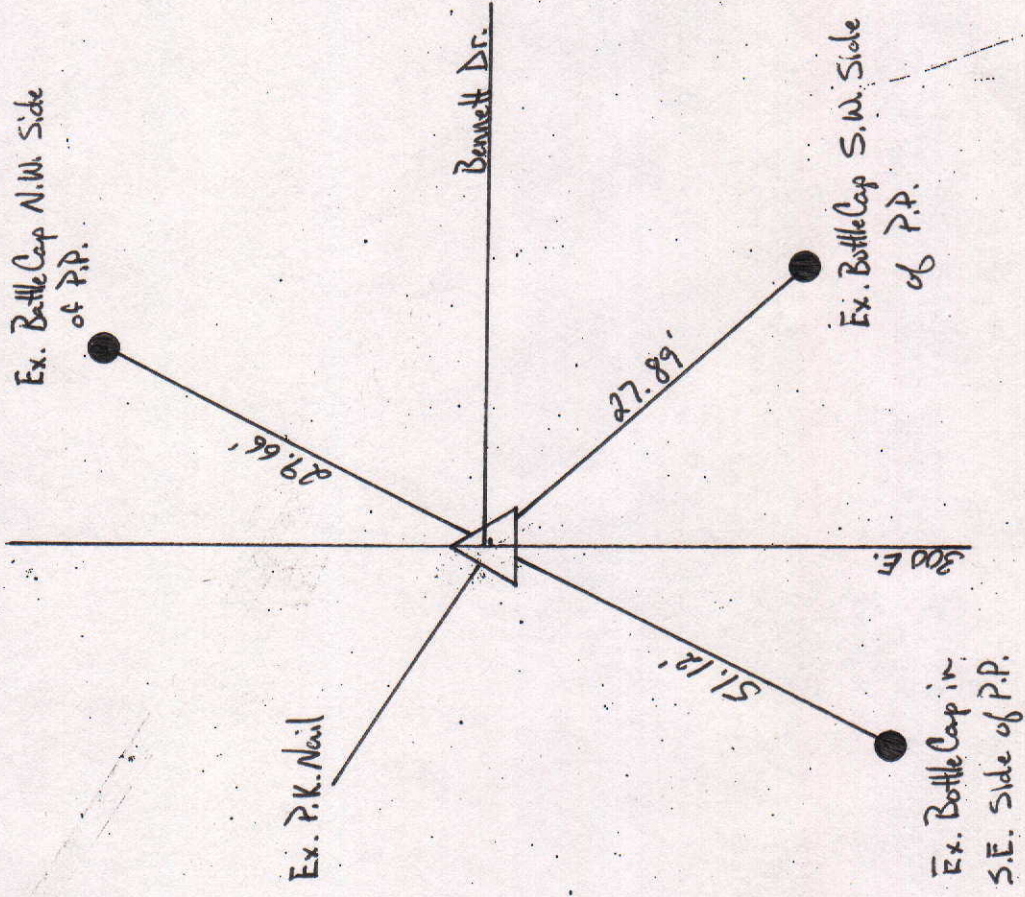

Tied by: MC/PL Date: 10/21/04
 Drawn by: MC Date: 10/22/04
 Checked by: _____ Date: _____


DESCRIPTION OF MONUMENT

Existing P.K. Nail
 1" Below Asphalt Road

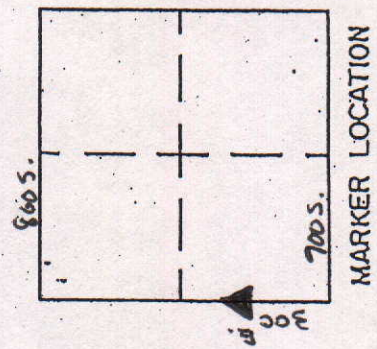


COUNTY SURVEYOR'S - SECTION CORNER TIES

SECTION	TOWNSHIP	RANGE	BOOK	PAGE	ELEVATION	UC ZONE	STATE PLANE COORD	LATITUDE	LONGITUDE
27	18	8					X=	Y=	

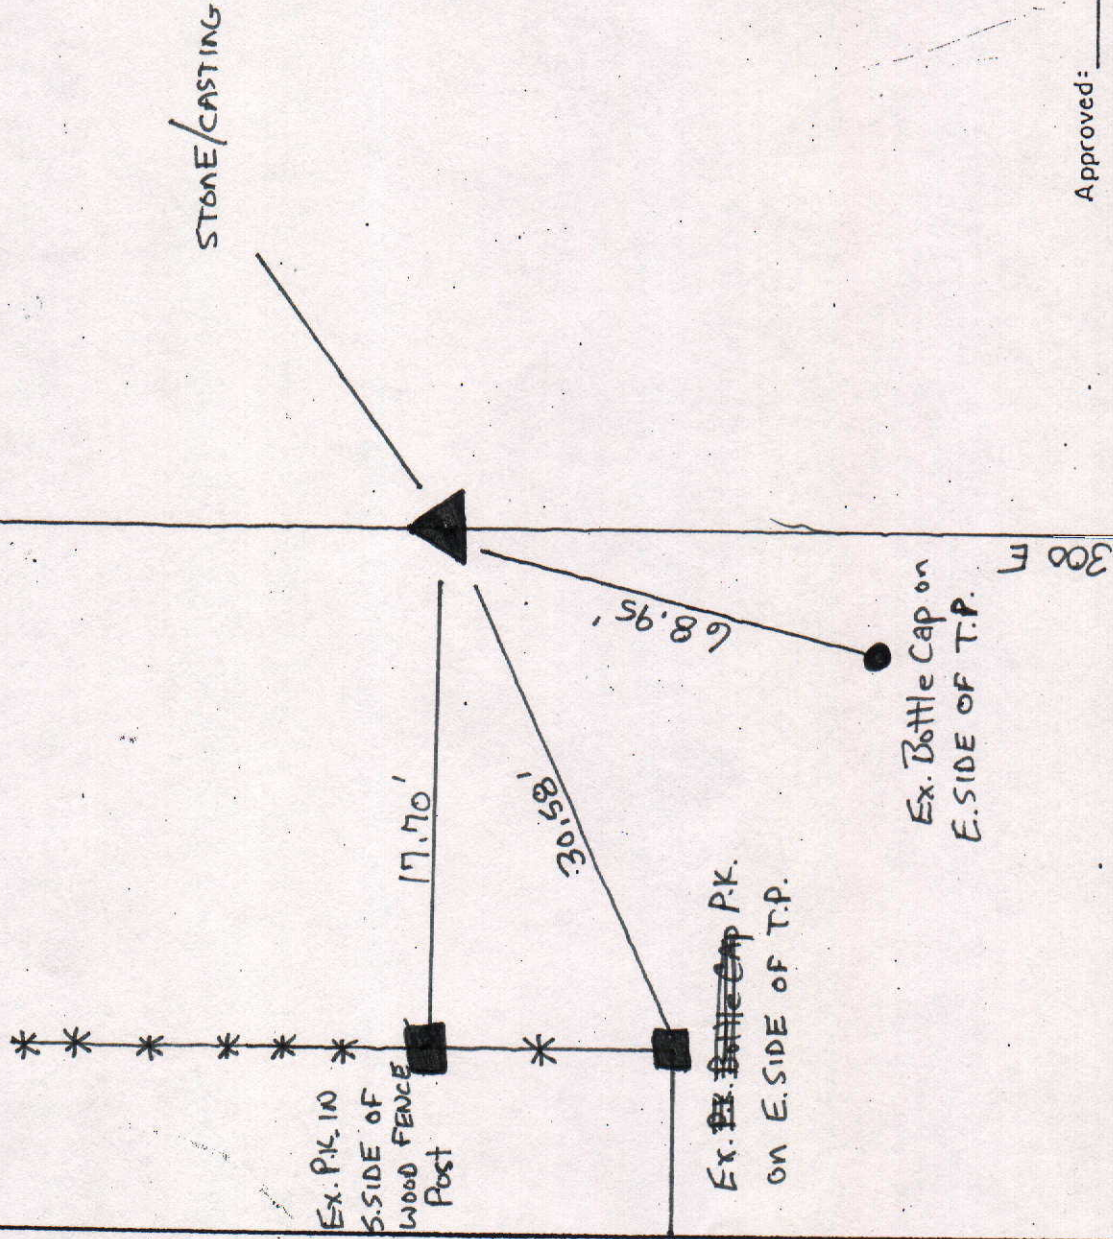

Tied by: RW/MC Date: 10/21/04
 Drawn by: RW Date: 10/22/04
 Checked by: _____ Date: _____

DESCRIPTION OF MONUMENT
STONE Below Casting, flush w/Asphalt Road

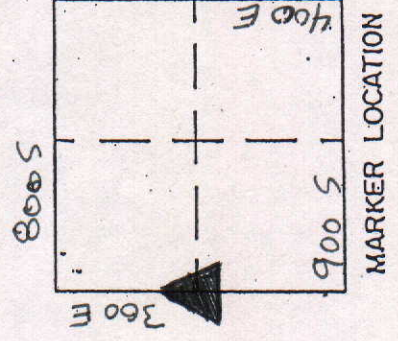

Approved: _____ Date: _____

COUNTY SURVEYOR'S - SECTION CORNER TIES

SECTION	TOWNSHIP	RANGE	BOOK	PAGE	ELEVATION	UC ZONE	STATE PLANE COORD	LATITUDE	LONGITUDE
27	18N	8E					X= Y=		



NORTH

SCALE 1" = 40'

SHEET ___ OF ___ SHEETS



Tied by: L.P. : A.L. Date: 12/23/94

Drawn by: BAN Date: 12/30/94 (9:05 AM)

Checked by: ___ Date: ___

DESCRIPTION OF MONUMENT

5/8" Rebar, 1" below Round Metal Casting Flush with asphalt pavement

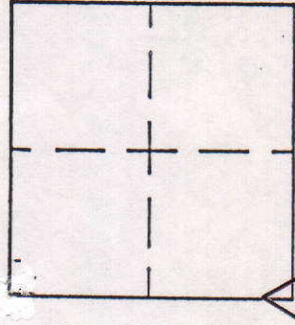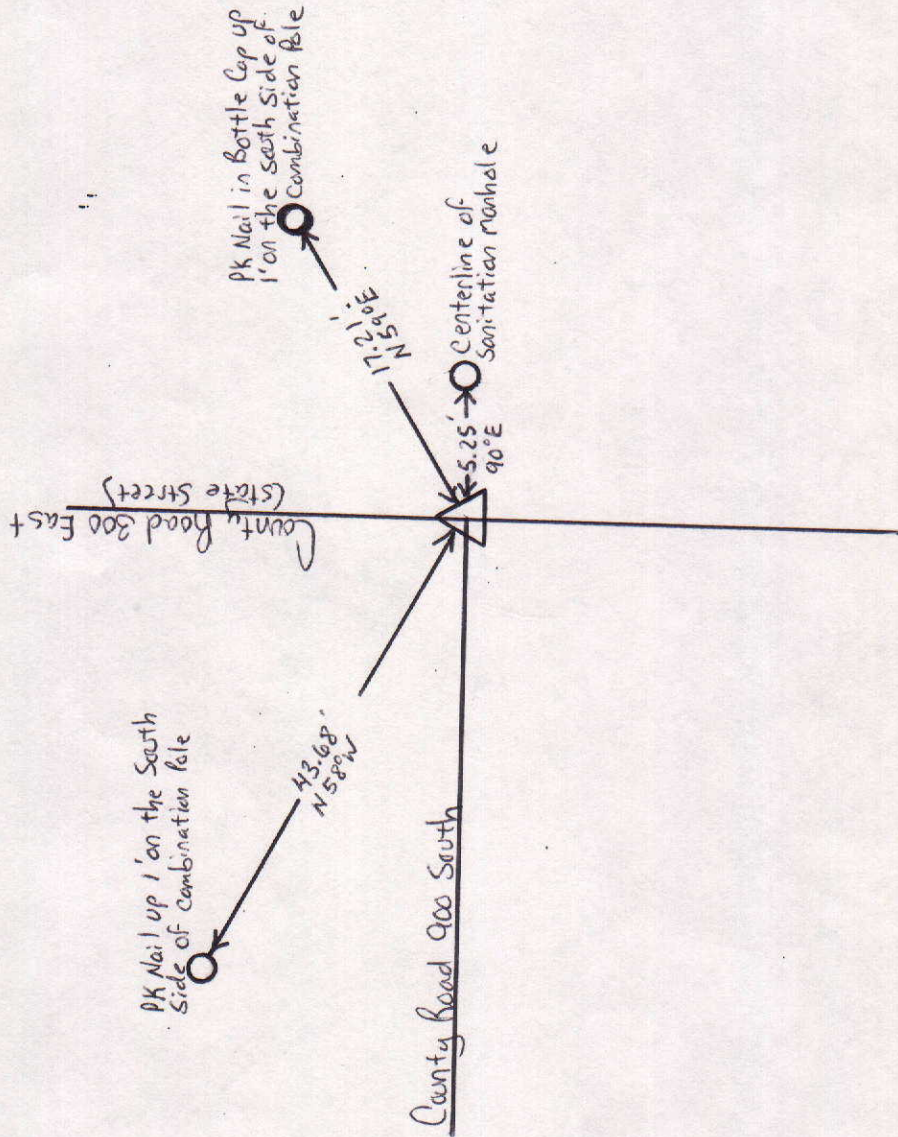

Approved: _____ Date: _____
COUNTY SURVEYOR

COUNTY SURVEYOR'S - SECTION CORNER TIES

SECTION	TOWNSHIP	RANGE	BOOK	PAGE	ELEVATION	UC ZONE	STATE PLANE COORD	LATITUDE	LONGITUDE
27	18N	8E	1	9			X=	Y=	



NORTH

SCALE 1" = 40'

SHEET ___ OF ___ SHEETS



Tied by: L.R. : BAN Date: 3/22/95 (1:50 P.M.)

Drawn by: BAN Date: 5/17/95 (2:30 P.M.)

Checked by: _____ Date: _____

DESCRIPTION OF MONUMENT

Chiseled "x" in cornerstone .8"
below 10" Round casting that is
flush with surface of asphalt
road

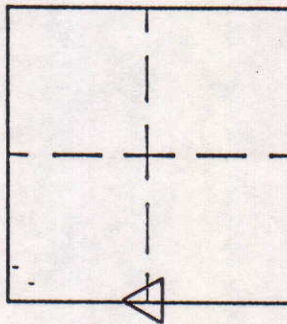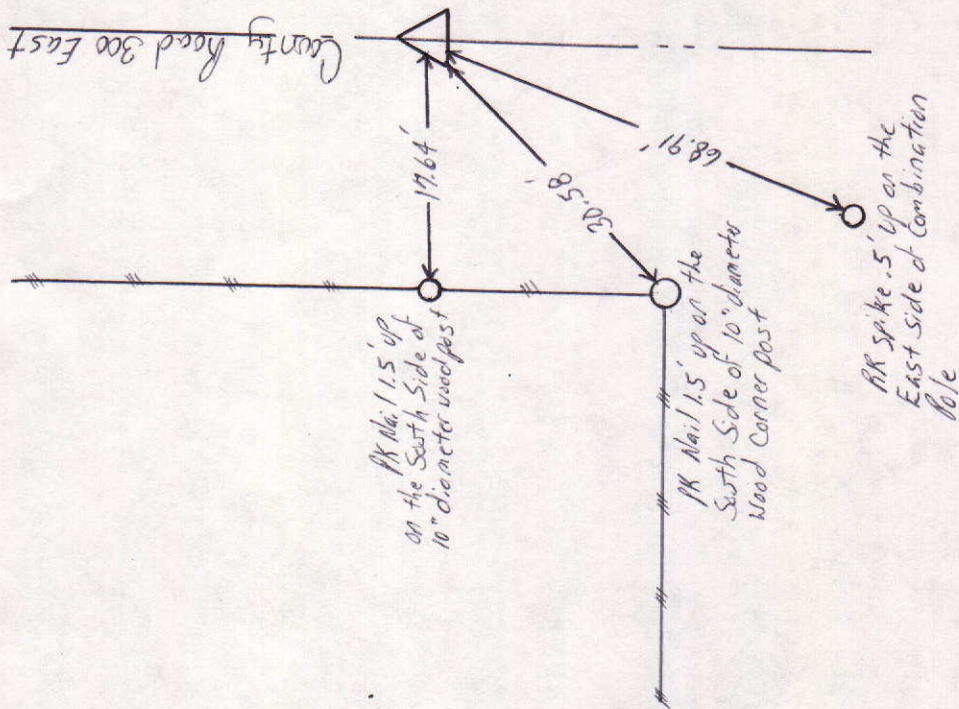

MARKER LOCATION

Approved: _____ Date: _____

COUNTY SURVEYOR



COUNTY SURVEYOR'S - SECTION CORNER TIES

SECTION	TOWNSHIP	RANGE	BOOK	PAGE	ELEVATION	UC ZONE	STATE PLANE COORD	LATITUDE	LONGITUDE
27	18	8					X= Y=		



Tied by: M.C.-R.W. Date: 9-17-01
 Drawn by: M.C. Date: 9-19-01
 Checked by: _____ Date: _____

DESCRIPTION OF MONUMENT
Stone Below Casting Iron

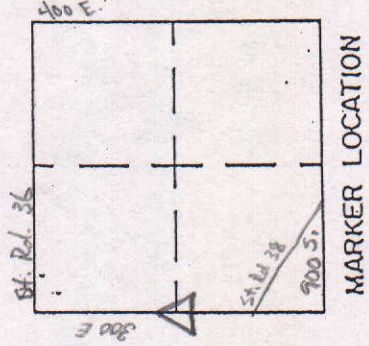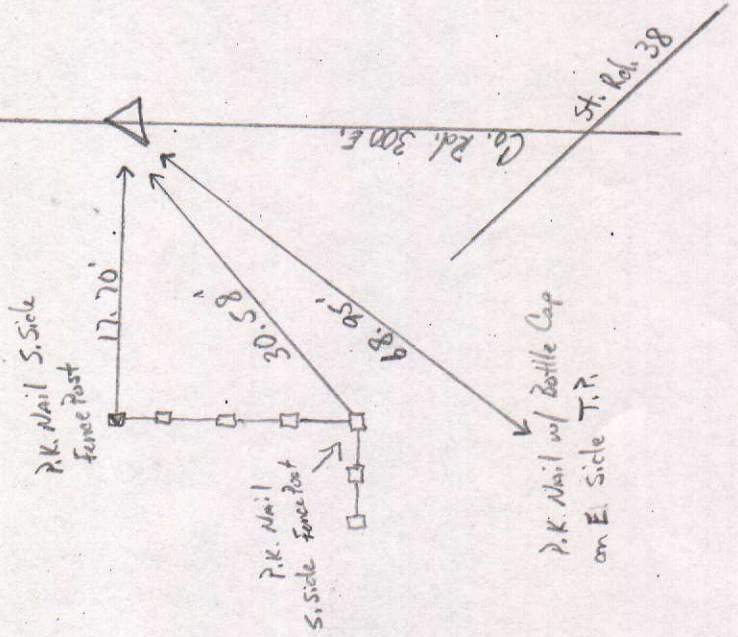

Approved: _____ Date: _____
 COUNTY SURVEYOR

COUNTY SURVEYOR'S - SECTION CORNER TIES

SECTION	TOWNSHIP	RANGE	BOOK	PAGE	ELEVATION	UC ZONE	STATE PLANE COORD	LATITUDE	LONGITUDE
27	18	8				X=	Y=		





P.K. Nail on S. Side
of T.P.

P.K. Nail on
S.W. Side T.P.

Tied by: M.C. - R.W. Date: 9-17-01
 Drawn by: M.C. Date: 9-19-01
 Checked by: _____ Date: _____

DESCRIPTION OF MONUMENT

Iron Pipe 2" Below Cast Iron

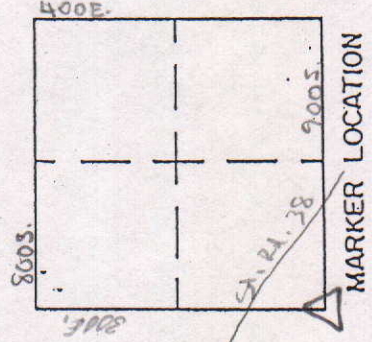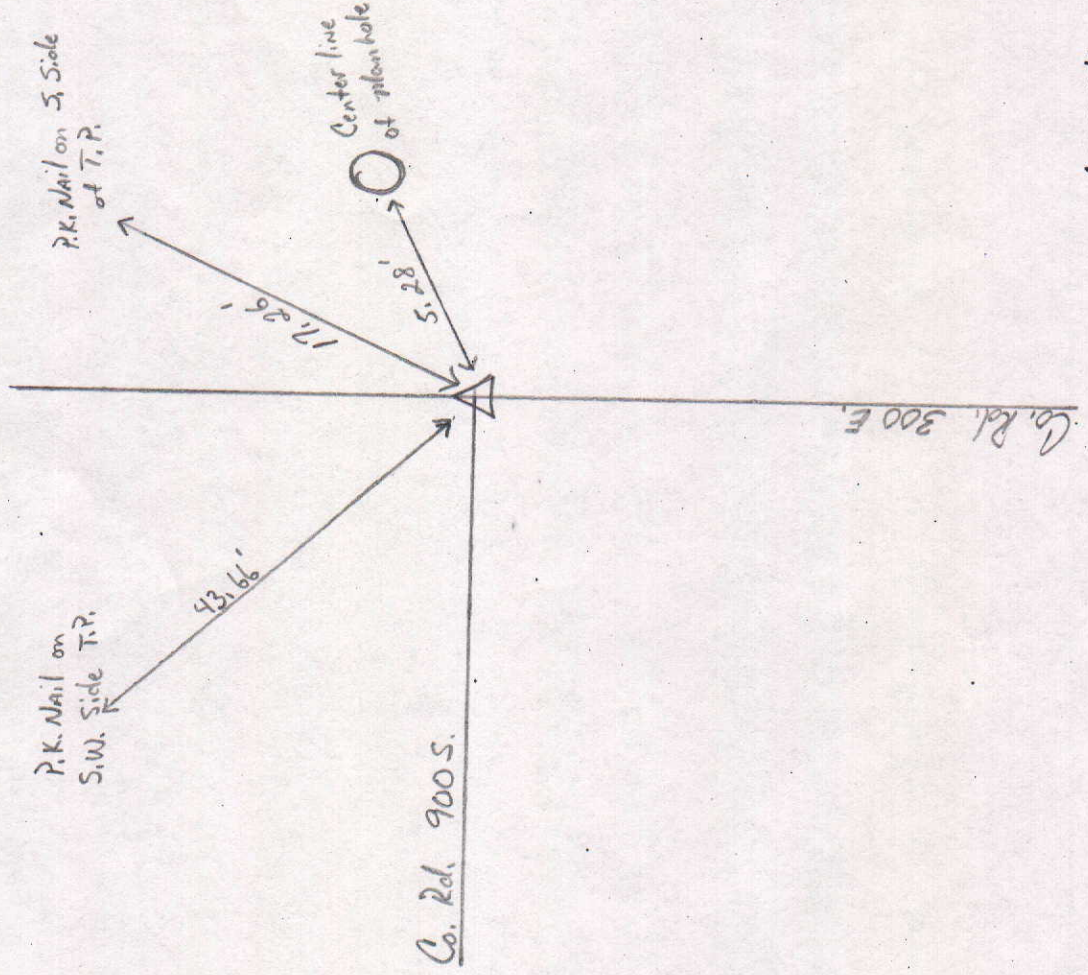

Approved: _____ Date: _____
 COUNTY SURVEYOR