


SEC. II, TWP. 18 N, R. 6 E.

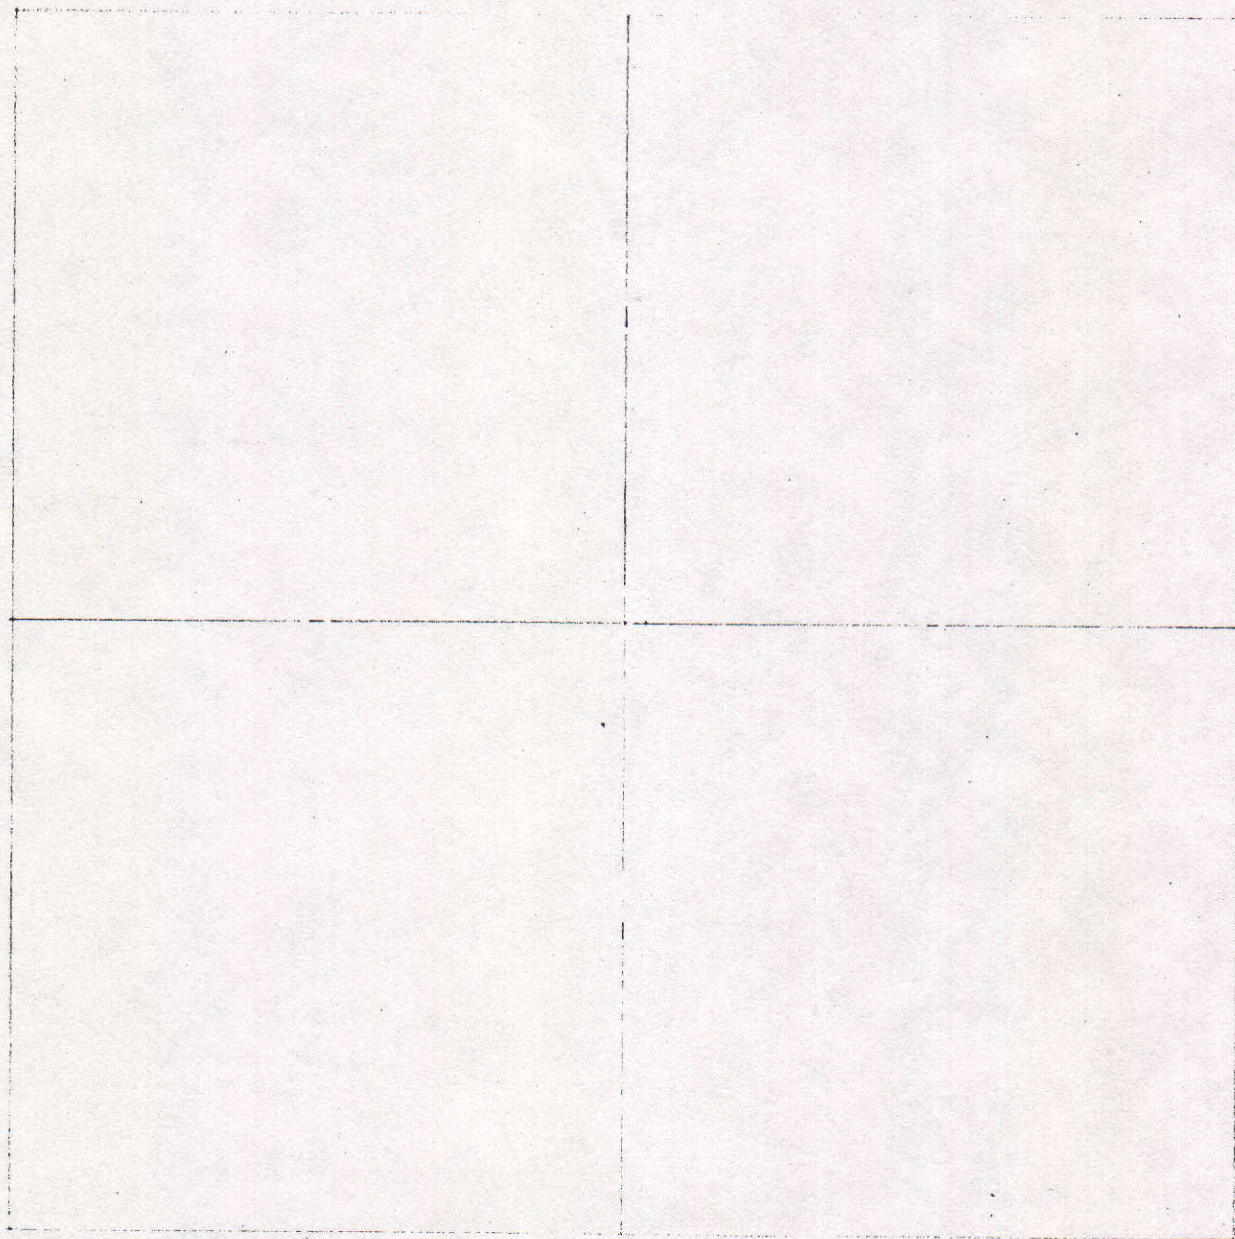

COUNTY SURVEYOR'S - SECTION CORNER TIES									
SECTION	TOWNSHIP	RANGE	BOOK	PAGE	ELEVATION	UC ZONE STATE PLANE COORD		LATITUDE	LONGITUDE
11	18N	6E	10	19A		X=	Y=		



NORTH

SCALE 1" = 40'

SHEET ___ OF ___ SHEETS



Tied by: LP: JB Date: 8/17/95

Drawn by: BHW Date: 8/25/95

Checked by: _____ Date: _____

DESCRIPTION OF MONUMENT

3/4" Iron Pipe Flush with surface of asphalt road

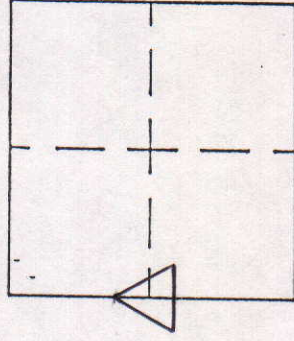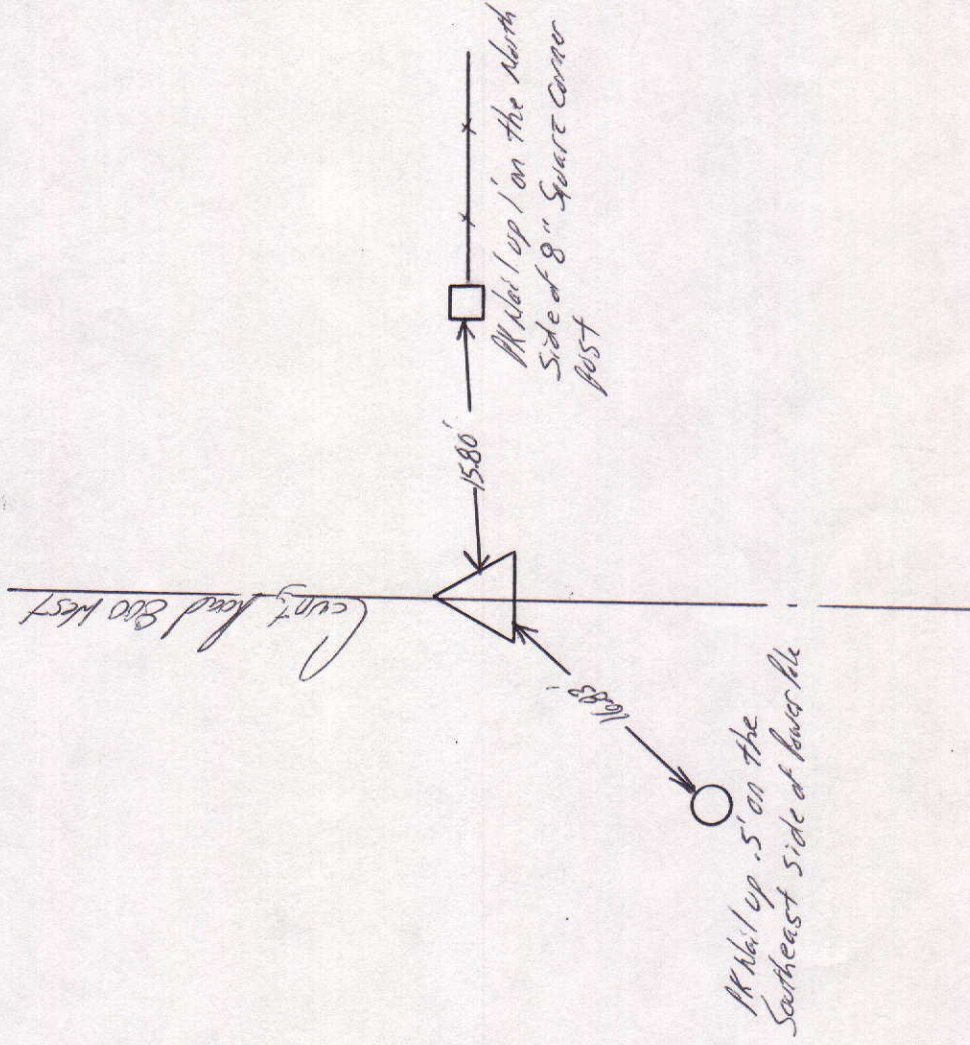

MARKER LOCATION

Approved: _____

Date: _____


COUNTY SURVEYOR

COUNTY SURVEYOR'S - SECTION CORNER TIES

SECTION	TOWNSHIP	RANGE	BOOK	PAGE	ELEVATION	UC ZONE	STATE PLANE COORD	LATITUDE	LONGITUDE
11	18N	6E	10	18B			X= Y=		

PK No. 1 up 5' on the East
Side of Power Pole

PK No. 1 up 1' on the West
Side of Power Pole

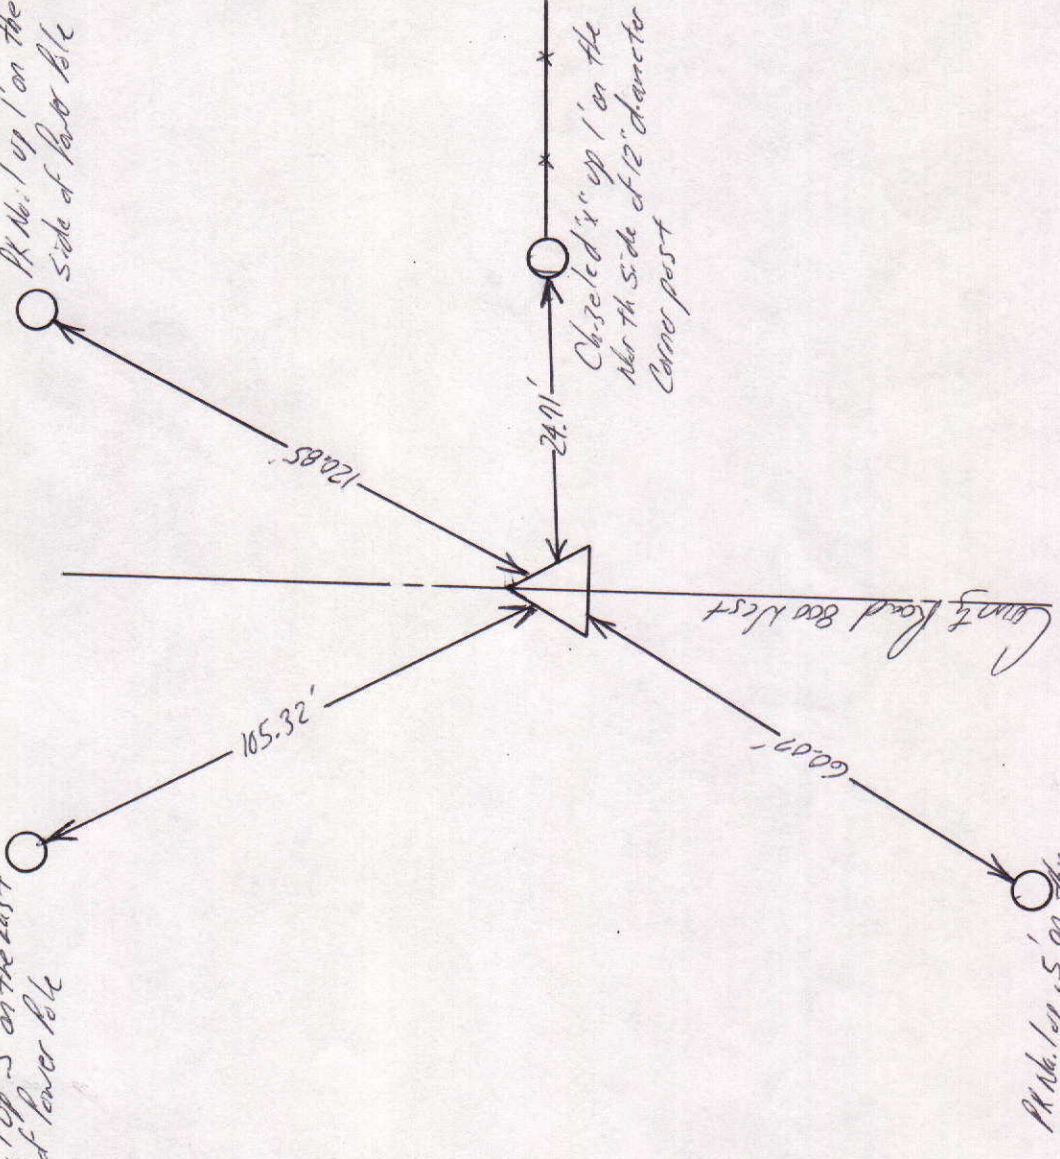


NORTH
SCALE 1" = 40'
SHEET ___ OF ___ SHEETS

Tied by: LP: JB Date: 8/17/95
 Drawn by: blal Date: 8/25/95
 Checked by: _____ Date: _____

DESCRIPTION OF MONUMENT

PK spike flush with surface
of asphalt Road

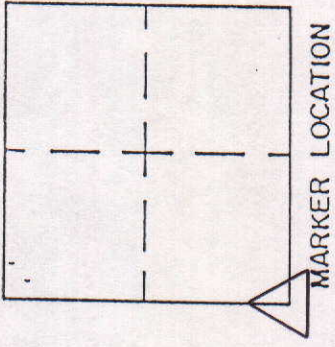

Approved: _____ Date: _____
 COUNTY SURVEYOR