


SEC. 20,


TWP. 22 N.,

R. 7 E.

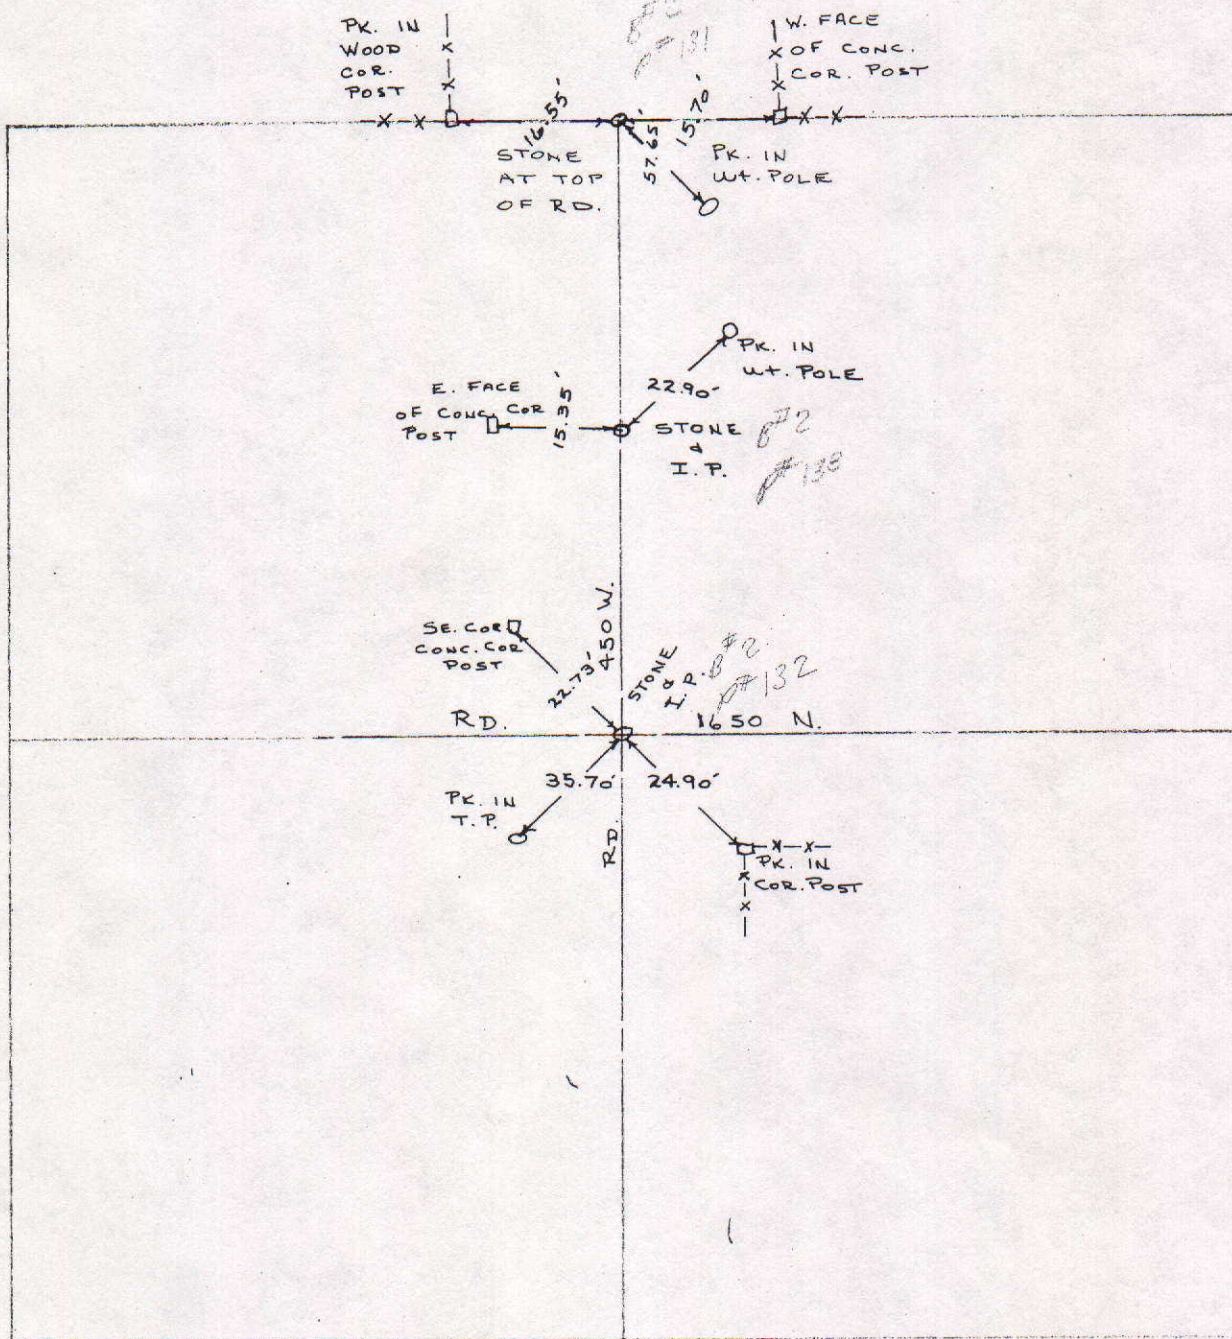


# COUNTY SURVEYOR'S - SECTION CORNER TIES

| SECTION | TOWNSHIP | RANGE | BOOK | PAGE | ELEVATION | UC ZONE | STATE PLANE COORD | LATITUDE | LONGITUDE |
|---------|----------|-------|------|------|-----------|---------|-------------------|----------|-----------|
| 20      | 22       | 7     |      |      |           |         | X=                |          |           |
|         |          |       |      |      |           |         | Y=                |          |           |

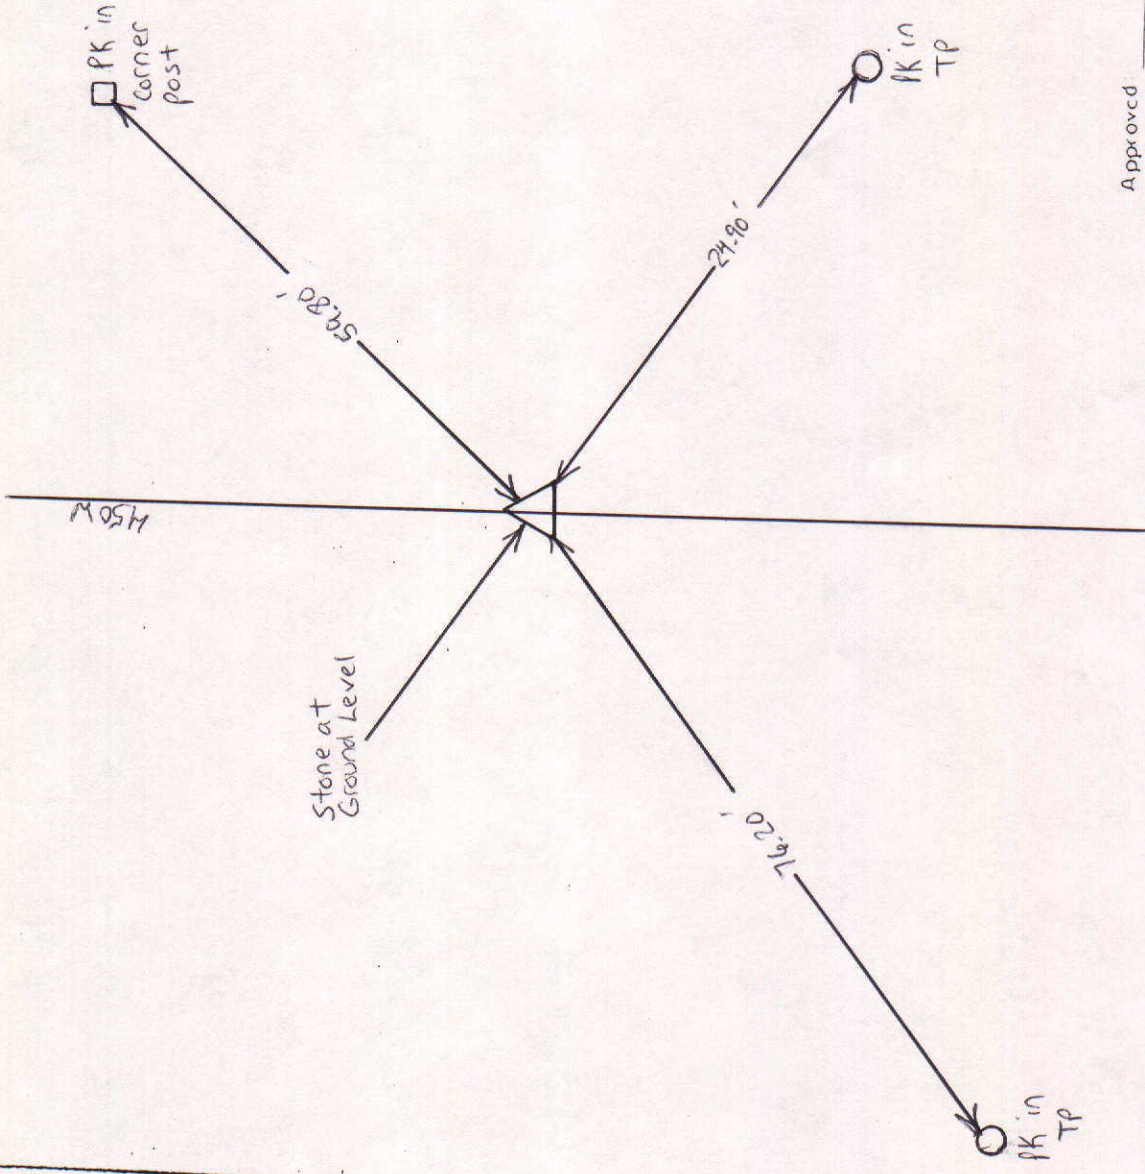

 NORTH  
 SCALE 1" = 40'  
 SHEET      OF      SHEETS  
 Tied by:      Date:       
 Drawn by: BAN Date: 2-11-93  
 Checked by:      Date:     

## DESCRIPTION OF MONUMENT

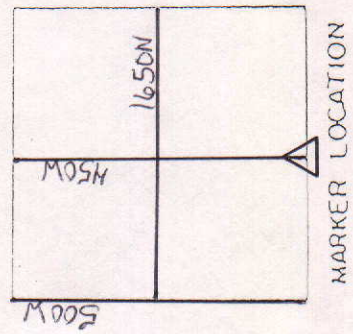



Approved                      Date:               
 COUNTY SURVEYOR

# COUNTY SURVEYOR'S - SECTION CORNER TIES

| SECTION | TOWNSHIP | RANGE | BOOK | PAGE | ELEVATION | UC ZONE | STATE PLANE COORD | LATITUDE | LONGITUDE |
|---------|----------|-------|------|------|-----------|---------|-------------------|----------|-----------|
| 20      | 22N      | 7E    |      |      |           | X=      | Y=                |          |           |

NORTH  
 SCALE 1" = 40'  
 SHEET \_\_\_ OF \_\_\_ SHEETS  
 Tied by: \_\_\_\_\_ Date: \_\_\_\_\_  
 Drawn by: BAN Date: 2-11-93  
 Checked by: \_\_\_\_\_ Date: \_\_\_\_\_

## DESCRIPTION OF MONUMENT

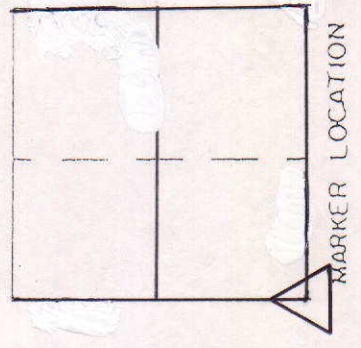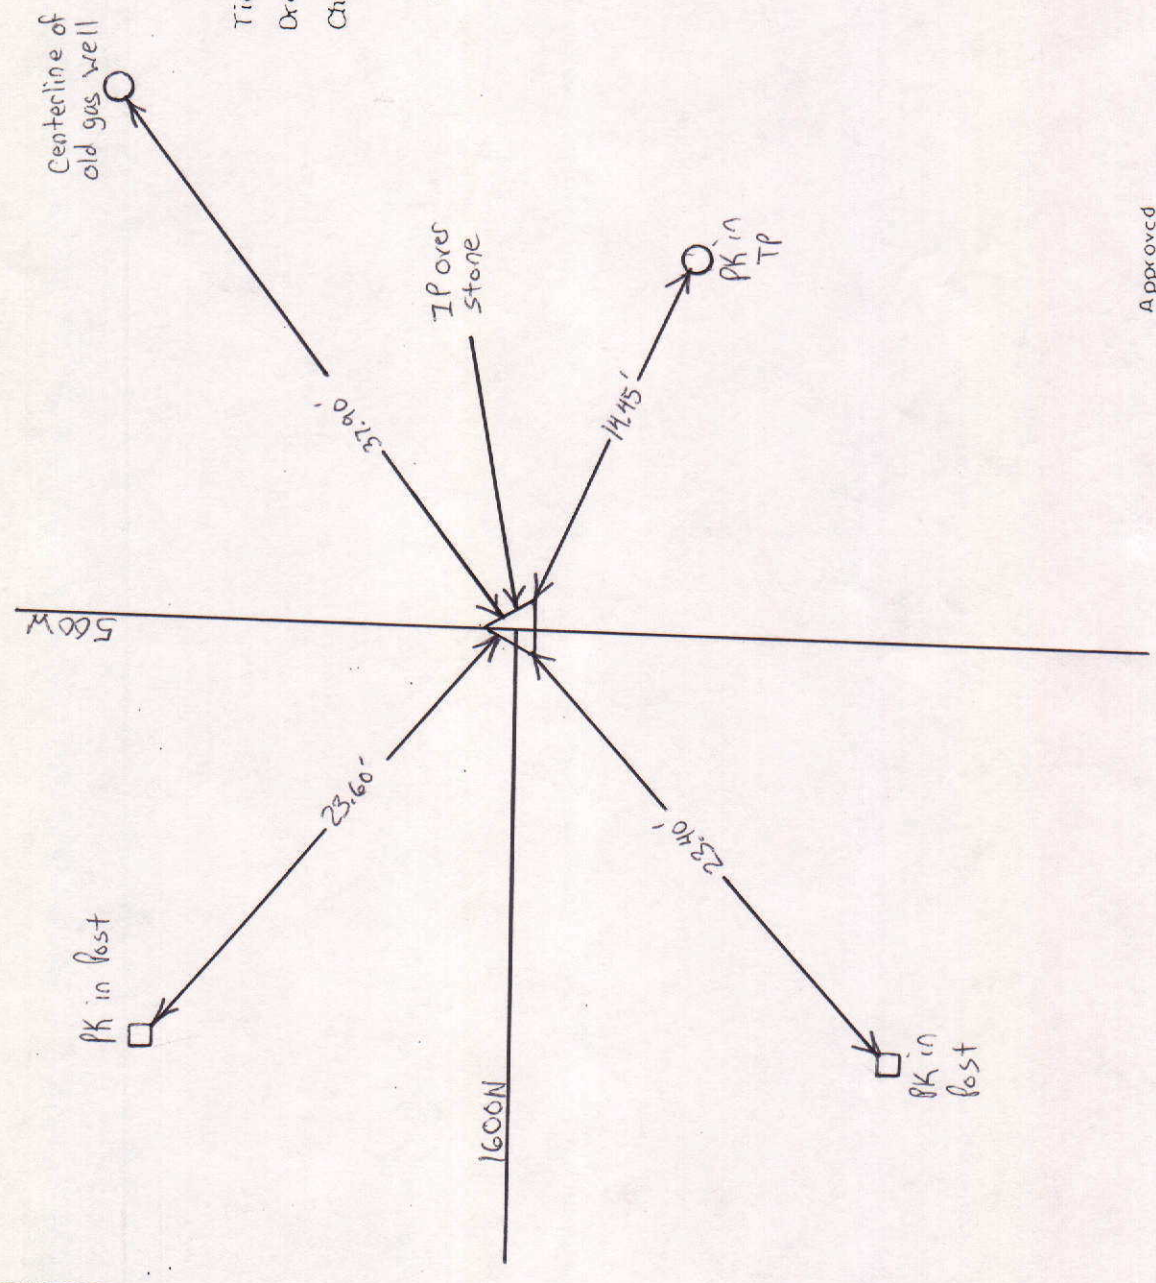

Approved \_\_\_\_\_ Date: \_\_\_\_\_  
 COUNTY SURVEYOR

# COUNTY SURVEYOR'S - SECTION CORNER TIES

| SECTION | TOWNSHIP | RANGE | BOOK | PAGE | ELEVATION | UC ZONE STATE PLANE COORD |    | LATITUDE | LONGITUDE |
|---------|----------|-------|------|------|-----------|---------------------------|----|----------|-----------|
| 20      | 22       | 7     |      |      |           | X=                        | Y= |          |           |



NORTH

SCALE 1" = 40'



SHEET \_\_\_ OF \_\_\_ SHEETS

Tied by: \_\_\_\_\_ Date: \_\_\_\_\_

Drawn by: BAN Date: 2-11-93

Checked by: \_\_\_\_\_ Date: \_\_\_\_\_

DESCRIPTION OF MONUMENT

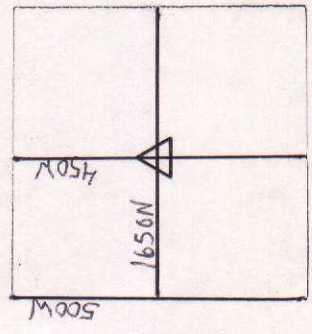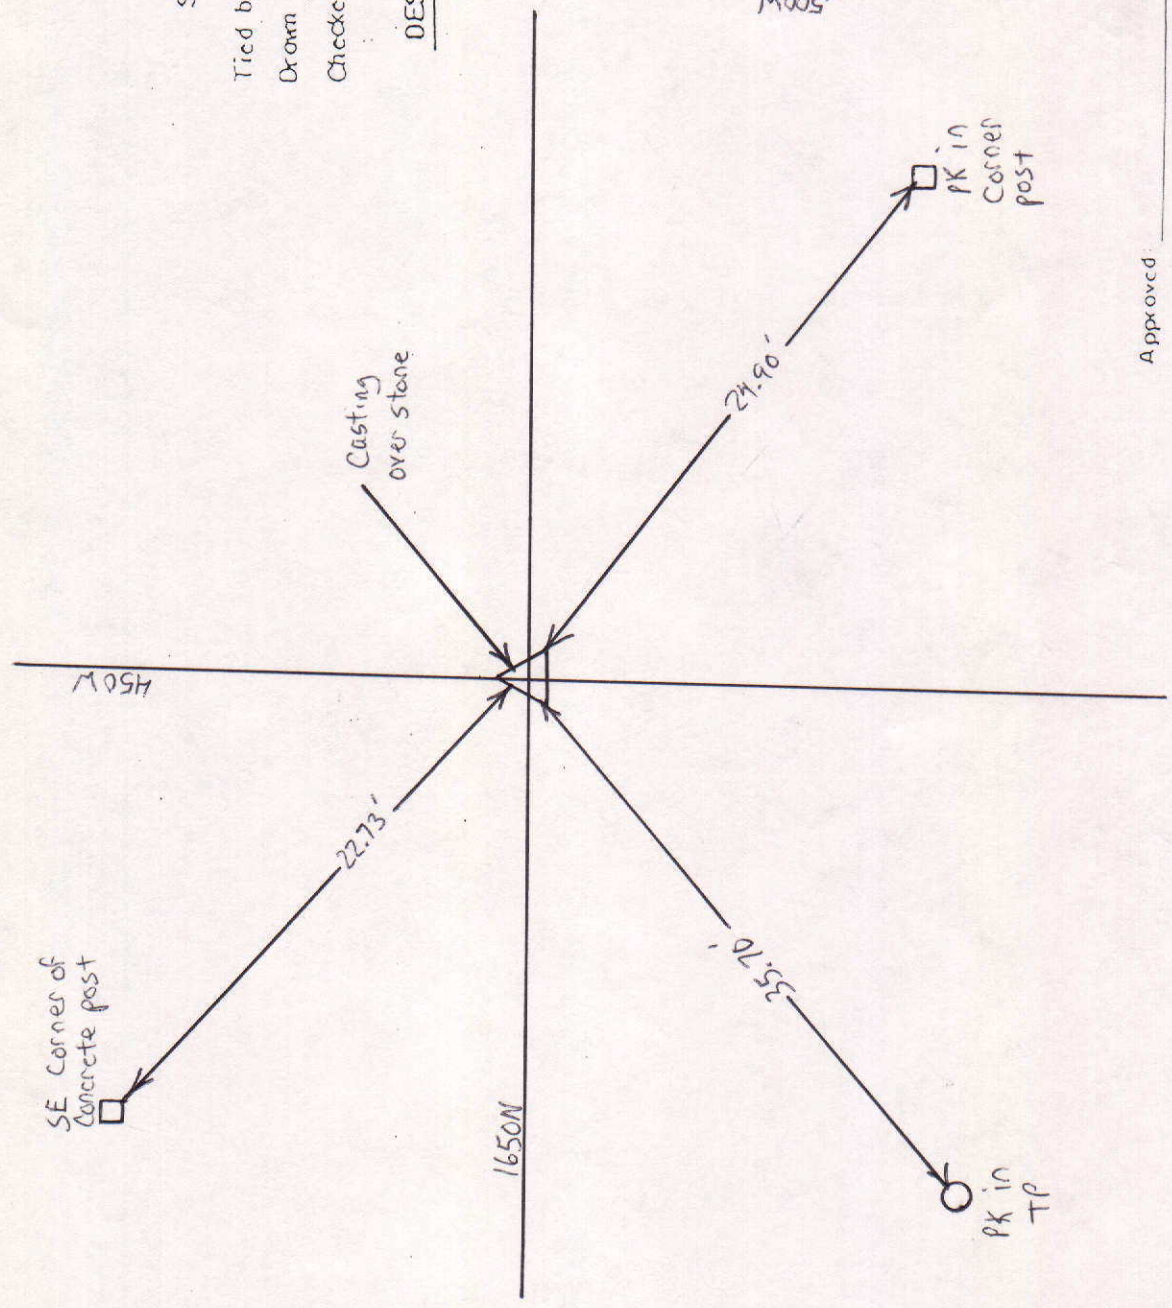

MARKER LOCATION

Approved: \_\_\_\_\_ Date: \_\_\_\_\_



COUNTY SURVEYOR

# COUNTY SURVEYOR'S - SECTION CORNER TIES

| SECTION | TOWNSHIP | RANGE | BOOK | PAGE | ELEVATION | UC ZONE | STATE PLANE COORD | LATITUDE | LONGITUDE |
|---------|----------|-------|------|------|-----------|---------|-------------------|----------|-----------|
| 20      | 22       | 7     |      |      |           | X=      | Y=                |          |           |

NORTH  
 SCALE 1" = 40'  
 SHEET \_\_\_ OF \_\_\_ SHEETS  
 Tied by: \_\_\_\_\_ Date: \_\_\_\_\_  
 Drawn by: BAN Date: 2-11-93  
 Checked by: \_\_\_\_\_ Date: \_\_\_\_\_

## DESCRIPTION OF MONUMENT

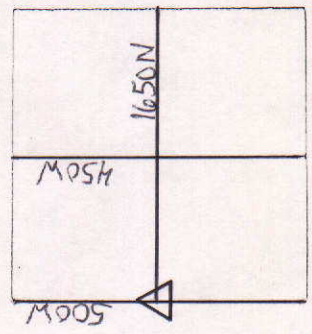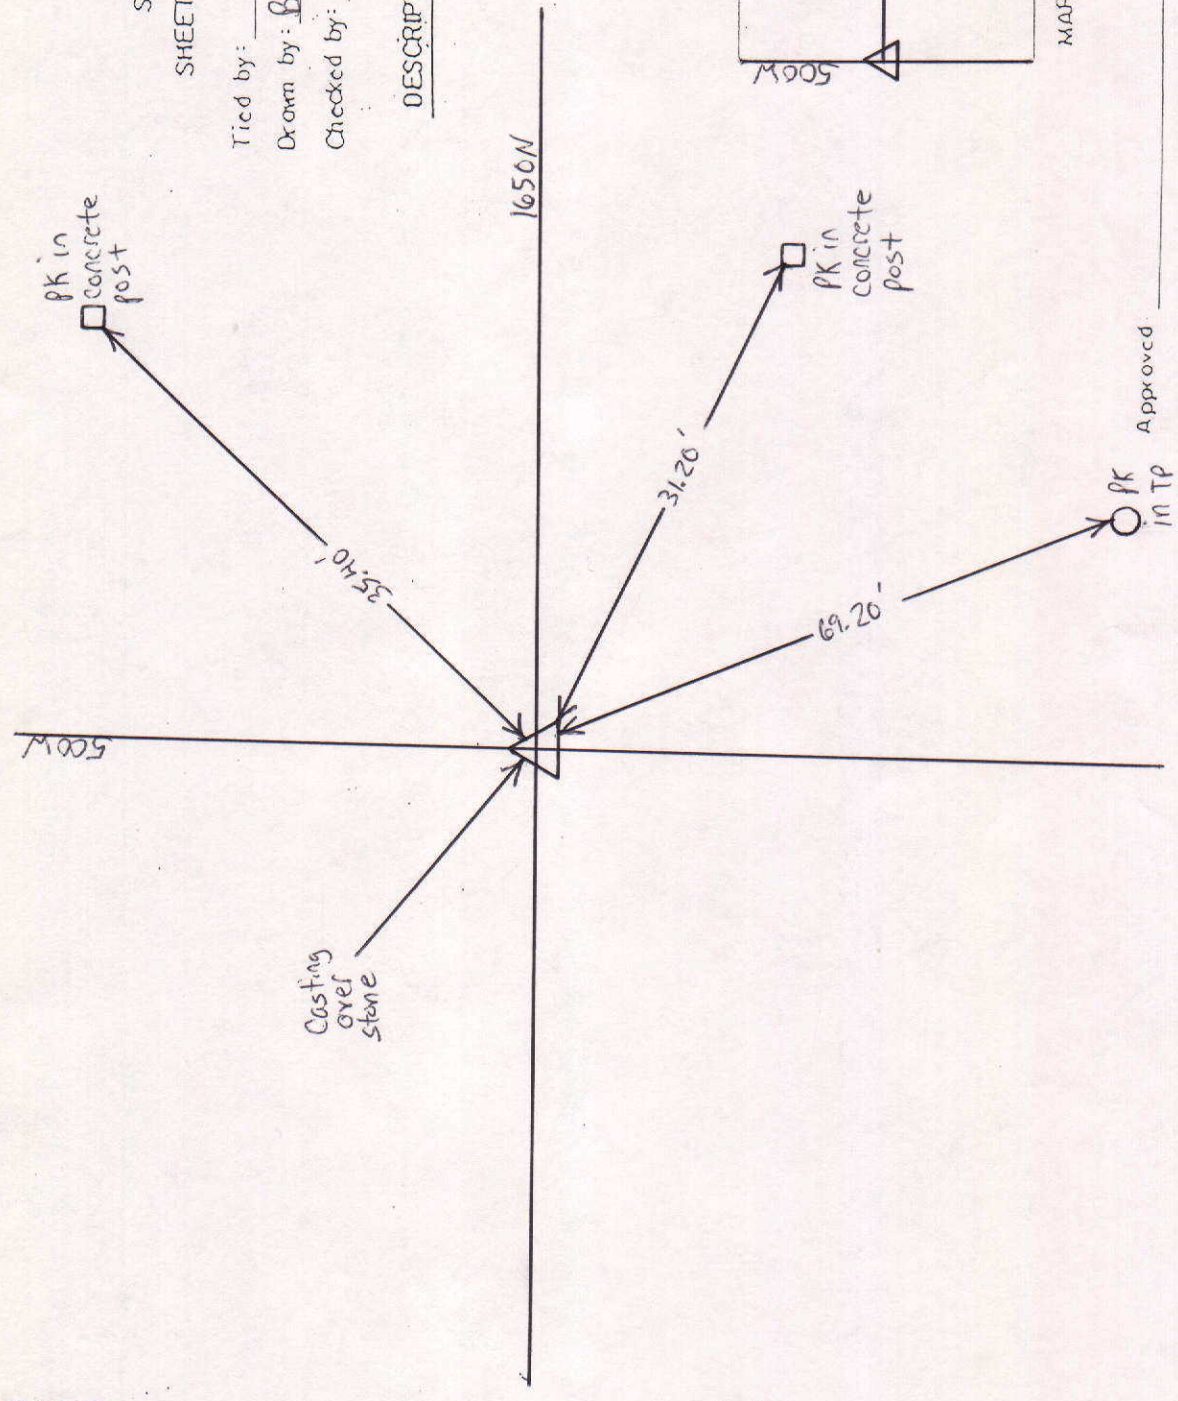

MARKER LOCATION



Approved \_\_\_\_\_ Date: \_\_\_\_\_  
 COUNTY SURVEYOR

# COUNTY SURVEYOR'S - SECTION CORNER TIES

| SECTION | TOWNSHIP | RANGE | BOOK | PAGE | ELEVATION | UC ZONE | STATE PLANE COORD | LATITUDE | LONGITUDE |
|---------|----------|-------|------|------|-----------|---------|-------------------|----------|-----------|
| 20      | 22       | 7     |      |      |           | X=      | Y=                |          |           |

 NORTH  
 SCALE 1" = 40'  
 SHEET \_\_\_ OF \_\_\_ SHEETS  
 Tied by: \_\_\_\_\_ Date: \_\_\_\_\_  
 Drawn by: BAW Date: 2-11-93  
 Checked by: \_\_\_\_\_ Date: \_\_\_\_\_

## DESCRIPTION OF MONUMENT

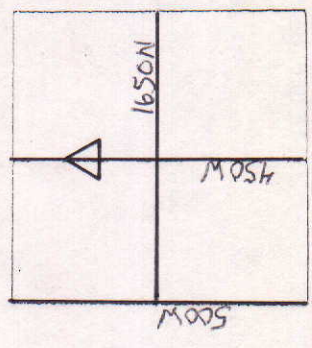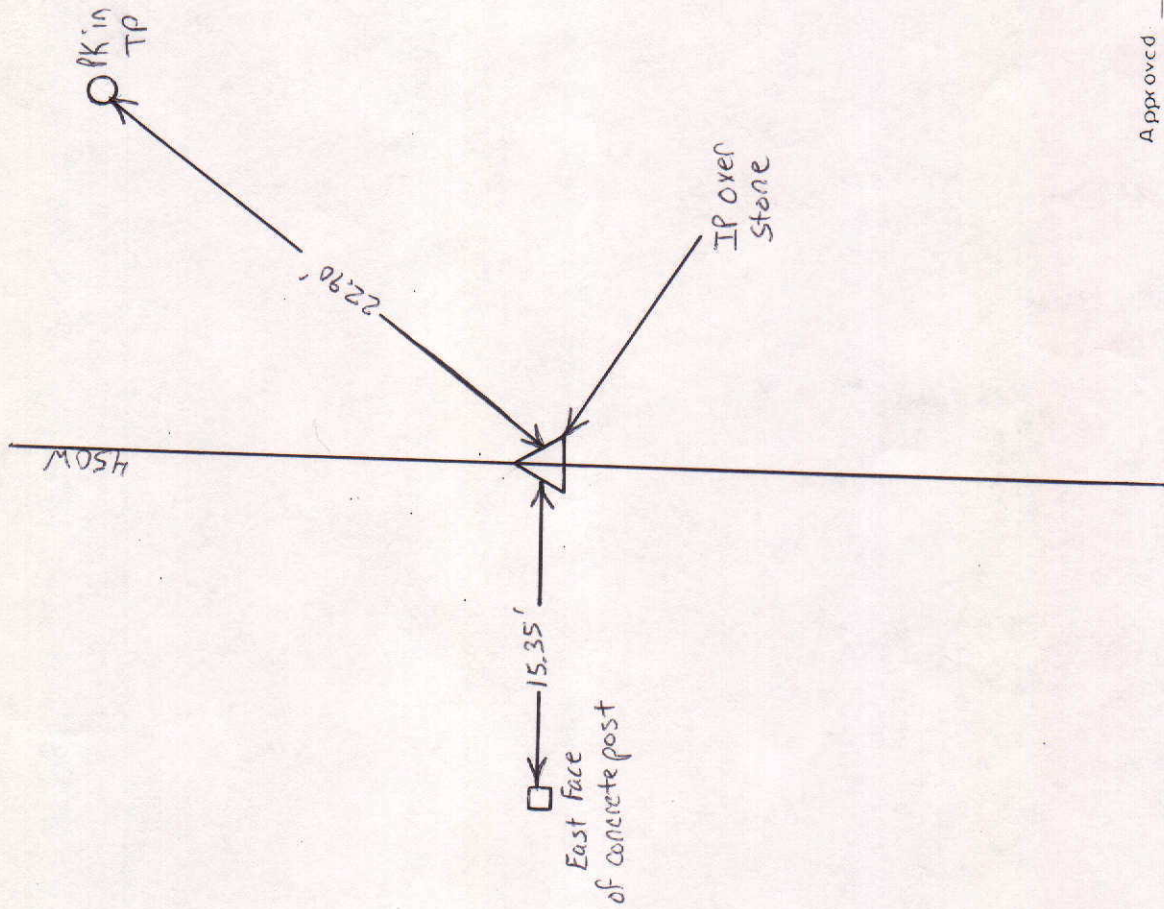

MARKER LOCATION

Approved \_\_\_\_\_ Date: \_\_\_\_\_  
 COUNTY SURVEYOR