



SEC. 29, TWP. 20N, R.7E.

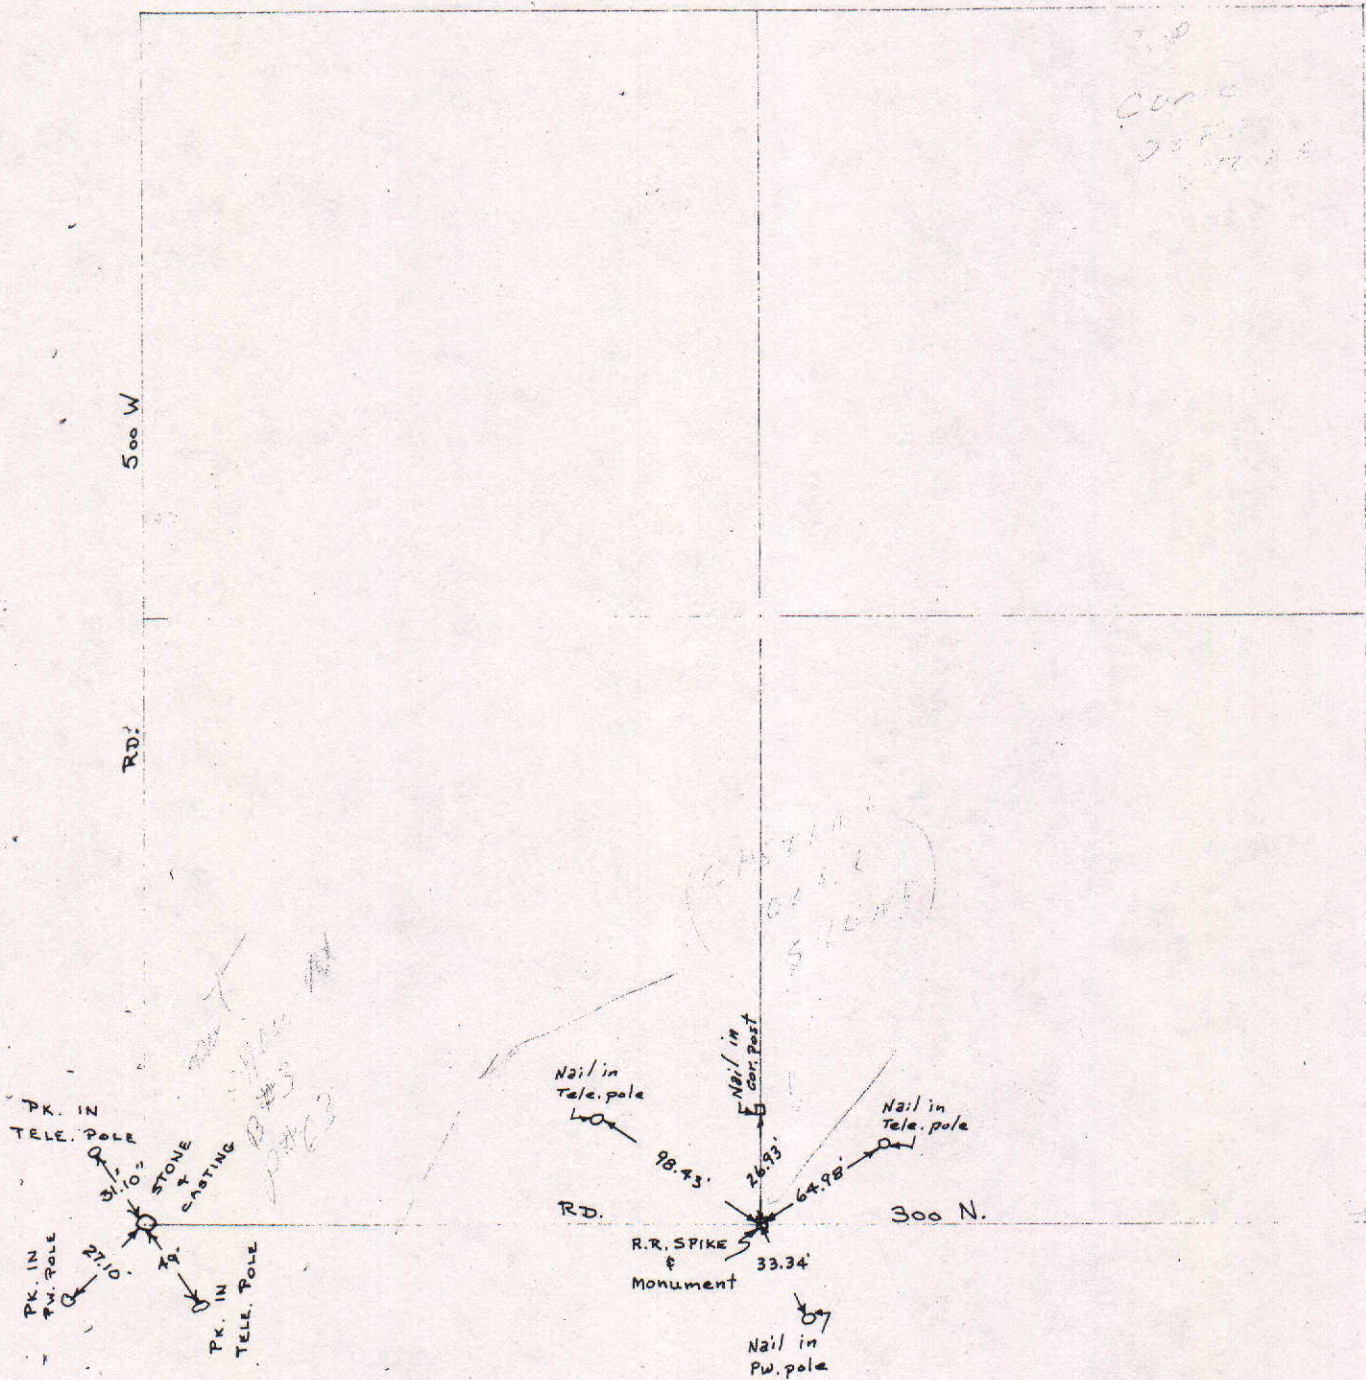

COUNTY SURVEYOR'S - SECTION CORNER TIES


SECTION	TOWNSHIP	RANGE	BOOK	PAGE	ELEVATION	UC ZONE	STATE PLANE COORD	LATITUDE	LONGITUDE
29	20N	7E	15	38			X= Y=		

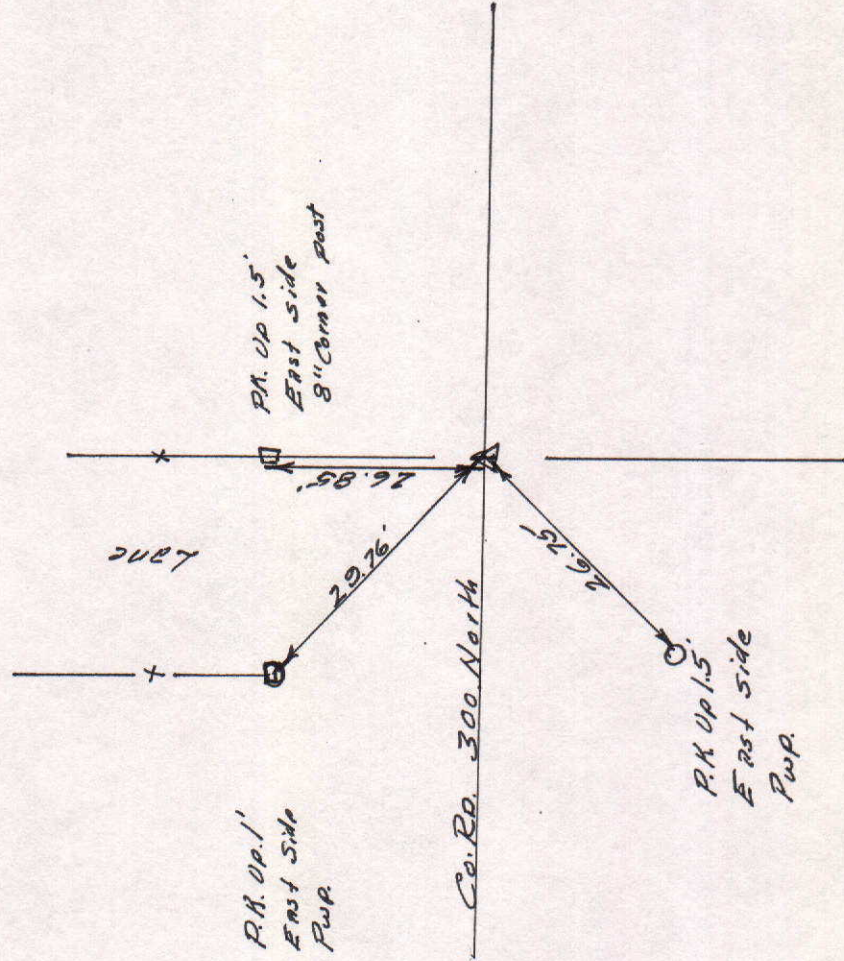

Tied by: LP:JY Date: 6-23-97
 Drawn by: LP Date: 7-21-97
 Checked by: _____ Date: _____

DESCRIPTION OF MONUMENT

1" Iron pipe 0.15' below
 4" X 4" casting 0.5' below
 asphalt pavement

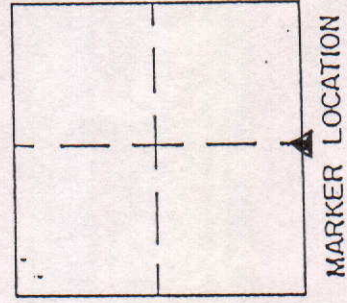

Approved: _____ Date: _____
 COUNTY SURVEYOR

COUNTY SURVEYOR'S - SECTION CORNER TIES

SECTION	TOWNSHIP	RANGE	BOOK	PAGE	ELEVATION	UC ZONE	STATE PLANE COORD	LATITUDE	LONGITUDE
29	20N	7E					X= Y=		



NORTH

SCALE 1" = 40'



SHEET ___ OF ___ SHEETS

Tied by: DMYBAN Date: 10-5-92

Drawn by: J.S. Date: 12-10-93

Checked by: _____ Date: _____

DESCRIPTION OF MONUMENT

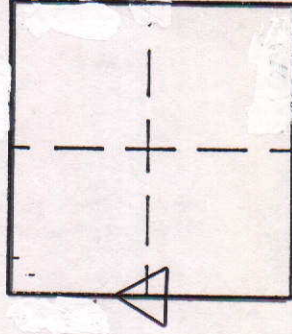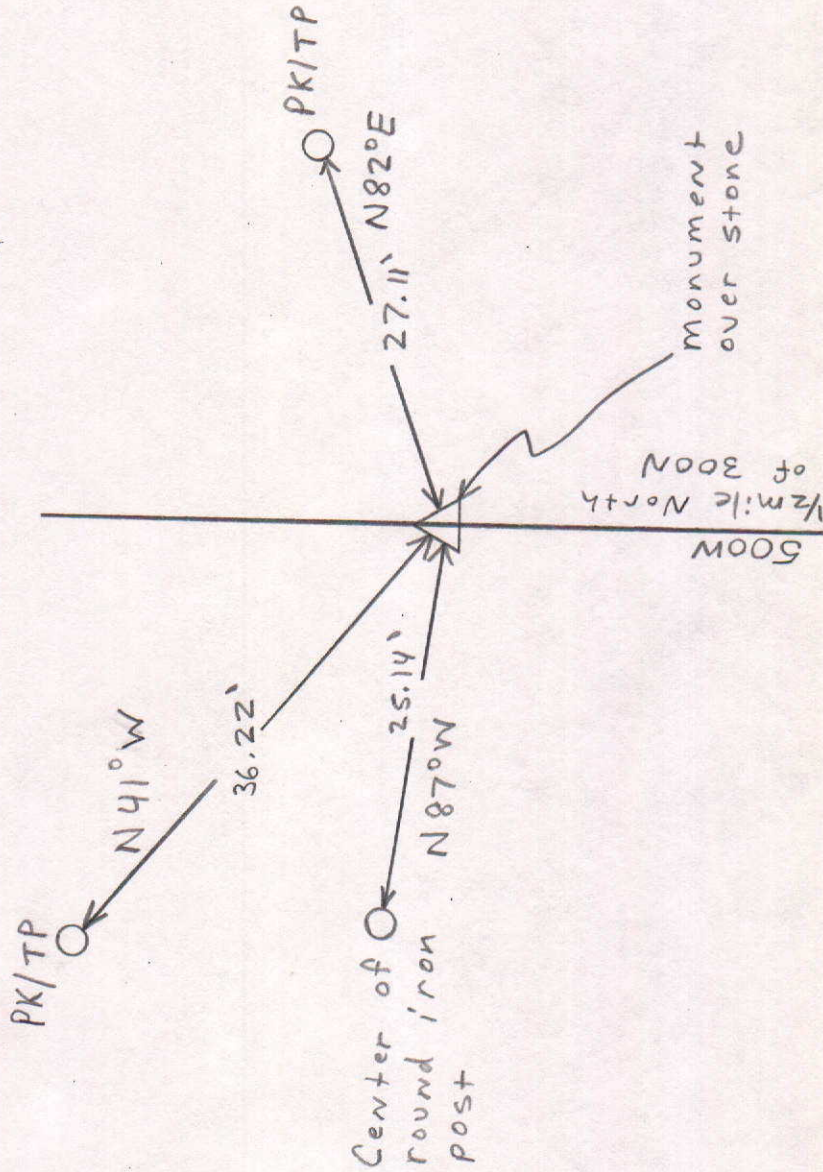

MARKER LOCATION

Approved: _____ Date: _____
COUNTY SURVEYOR

COUNTY SURVEYOR'S - SECTION CORNER TIES

SECTION	TOWNSHIP	RANGE	BOOK	PAGE	ELEVATION	UC ZONE	STATE PLANE COORD	LATITUDE	LONGITUDE
29	20N	7E					X=	Y=	



NORTH

SCALE 1" = 40'



SHEET ___ OF ___ SHEETS

Tied by: DM & BAN Date: 10-5-92

Drawn by: JS Date: 12-10-92

Checked by: _____ Date: _____

DESCRIPTION OF MONUMENT

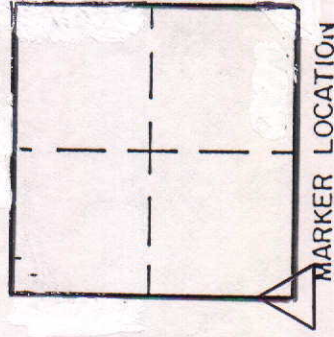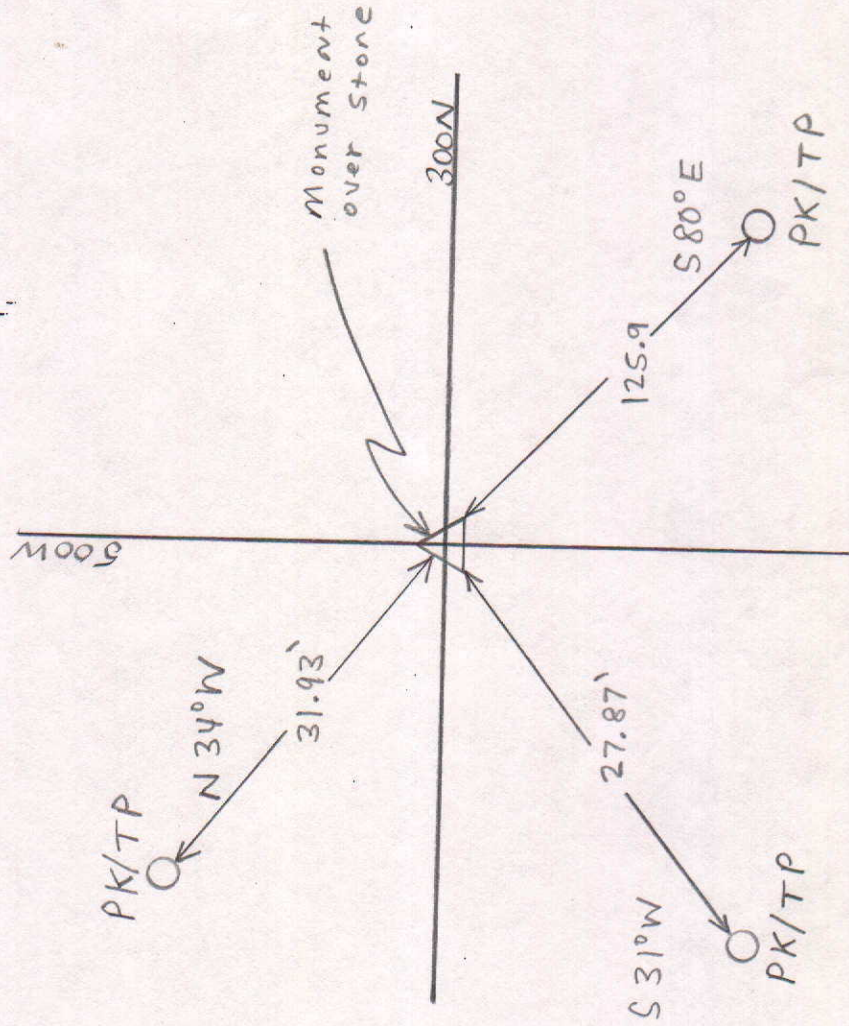

MARKER LOCATION

Approved: _____ Date: _____
COUNTY SURVEYOR