


SEC. 9, TWP. 20N, R.8E.

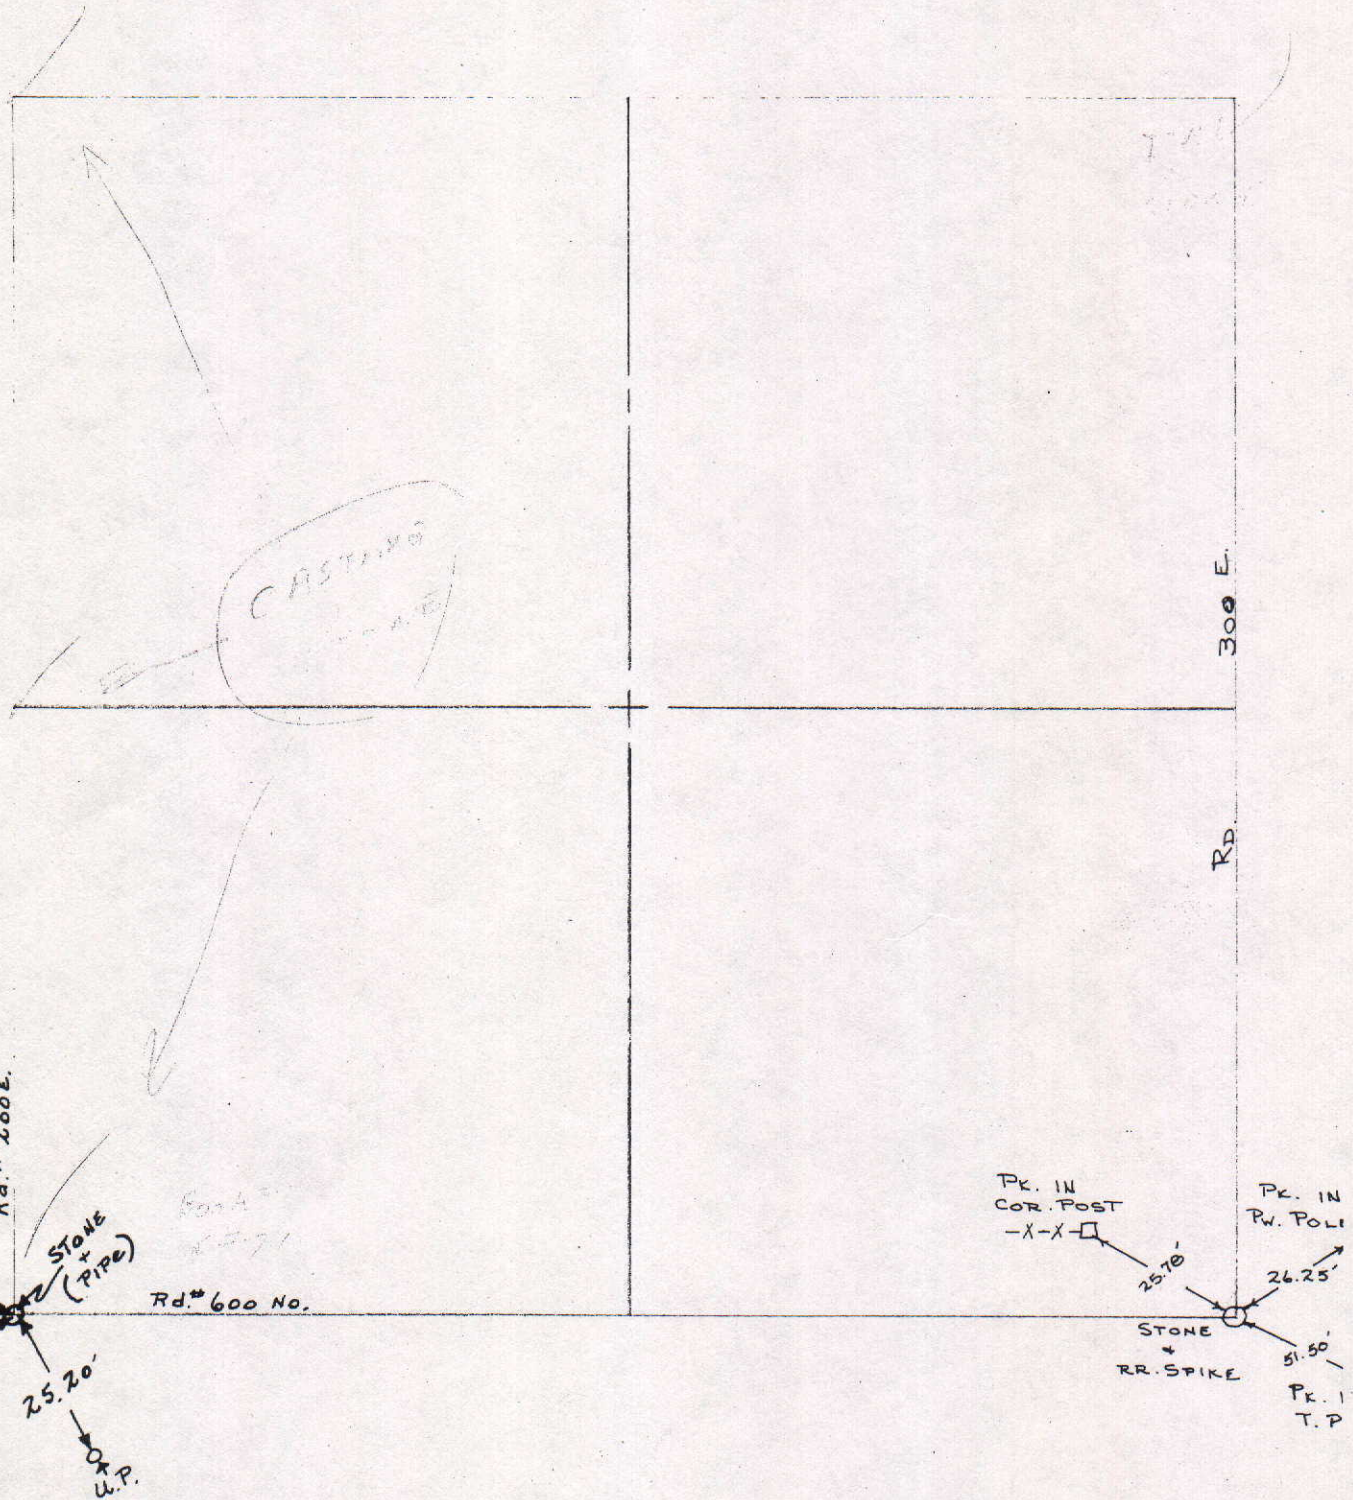

COUNTY SURVEYOR'S - SECTION CORNER TIES

SECTION	TOWNSHIP	RANGE	BOOK	PAGE	ELEVATION	UC ZONE	STATE PLANE COORD	LATITUDE	LONGITUDE
9	20	8				X=	Y=		





NORTH

SCALE 1"=40'

SHEET 1 OF 1 SHEETS

Tied by: DM & BAN Date: 7-21-92
 Drawn by: J.S. Date: 7-21-92
 Checked by: Date:

DESCRIPTION OF MONUMENT

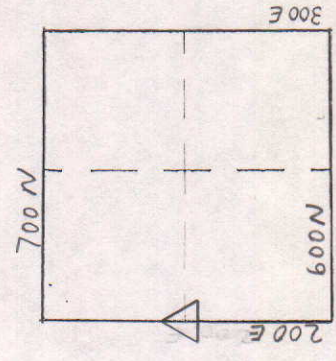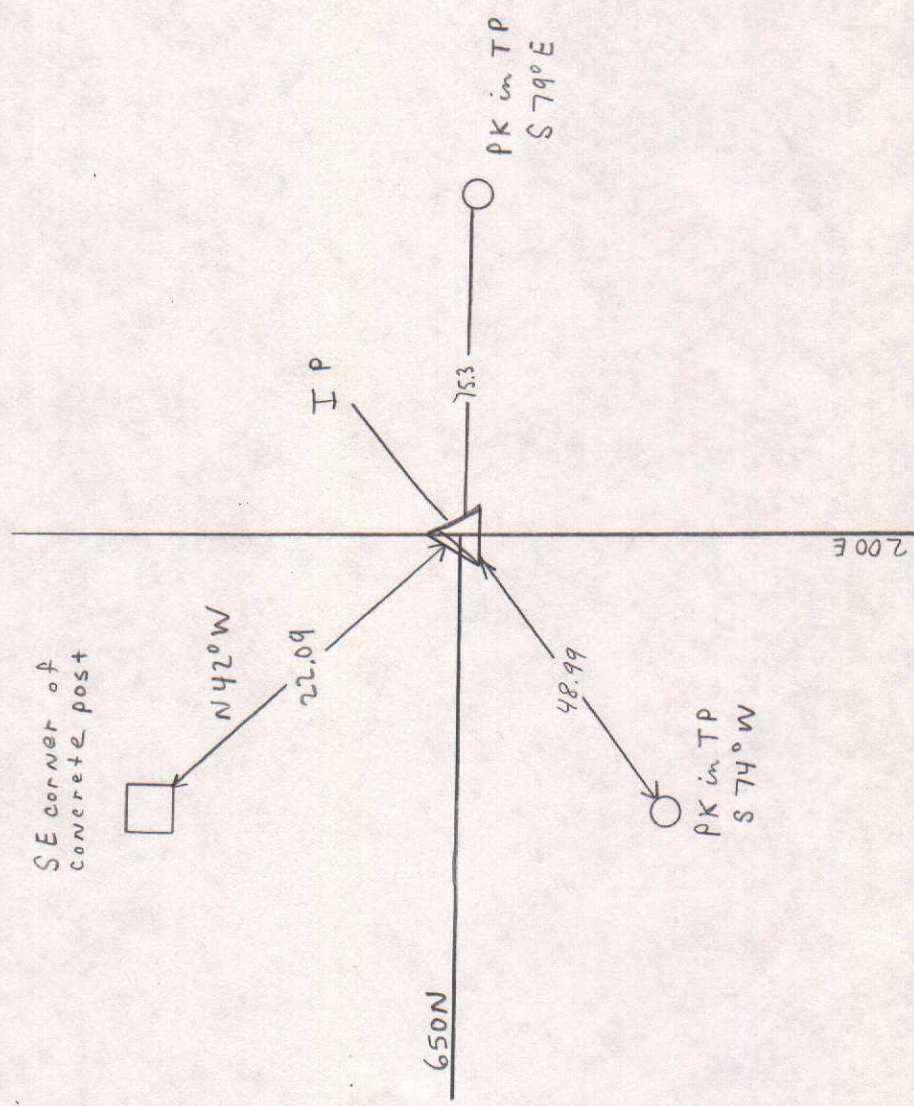

MARKER LOCATION

Approved _____ Date _____



COUNTY SURVEYOR

COUNTY SURVEYOR'S - SECTION CORNER TIES

SECTION	TOWNSHIP	RANGE	BOOK	PAGE	ELEVATION	UC ZONE	STATE PLANE COORD	LATITUDE	LONGITUDE
9	20	8				X=	Y=		

 NORTH
 SCALE 1"=40'
 SHEET 1 OF 8 SHEETS
 Tied by: D.M. & B.A.W. Date:
 Drawn by: J.S. Date: 7-21-92
 Checked by: Date:

DESCRIPTION OF MONUMENT

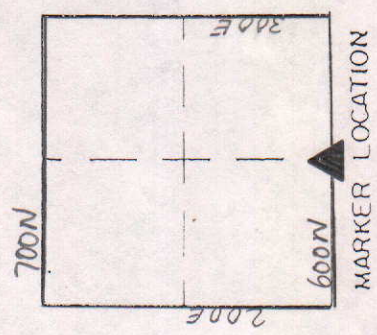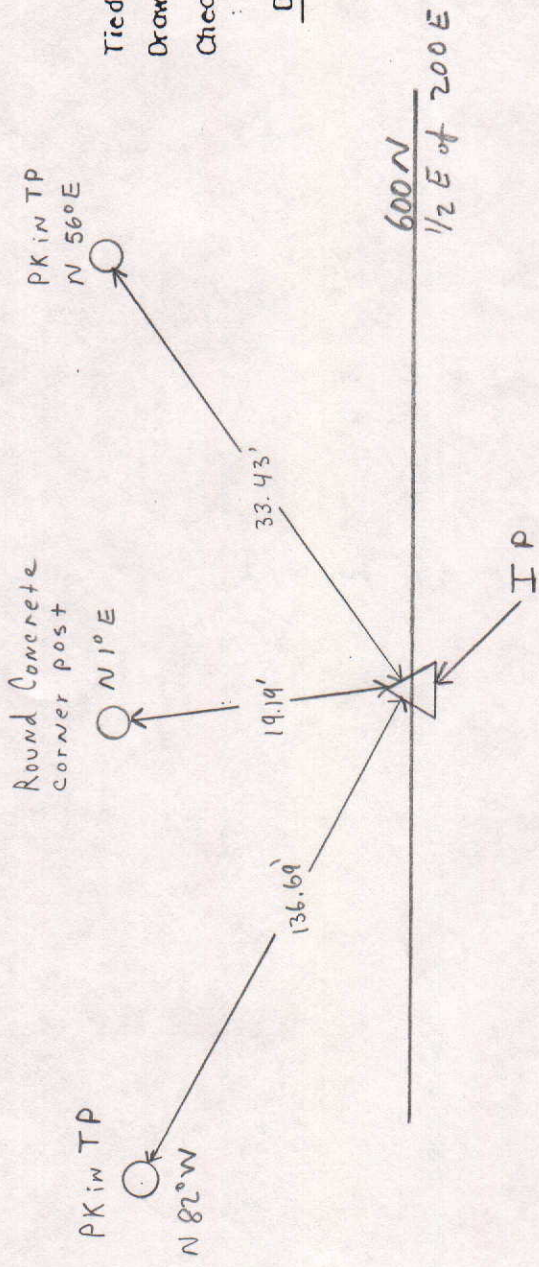



Approved _____ Date: _____
 COUNTY SURVEYOR

COUNTY SURVEYOR'S - SECTION CORNER TIES

SECTION	TOWNSHIP	RANGE	BOOK	PAGE	ELEVATION	UC ZONE	STATE PLANE	COORD	LATITUDE	LONGITUDE
9	20	8						X=	Y=	

 NORTH
 SCALE 1"=40'
 SHEET ___ OF ___ SHEETS
 Tied by: D.M. & BAN Date: 6-15-92
 Drawn by: J.S. Date: 7-21-92
 Checked by: _____ Date: _____

DESCRIPTION OF MONUMENT

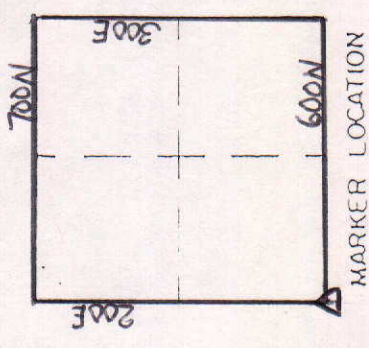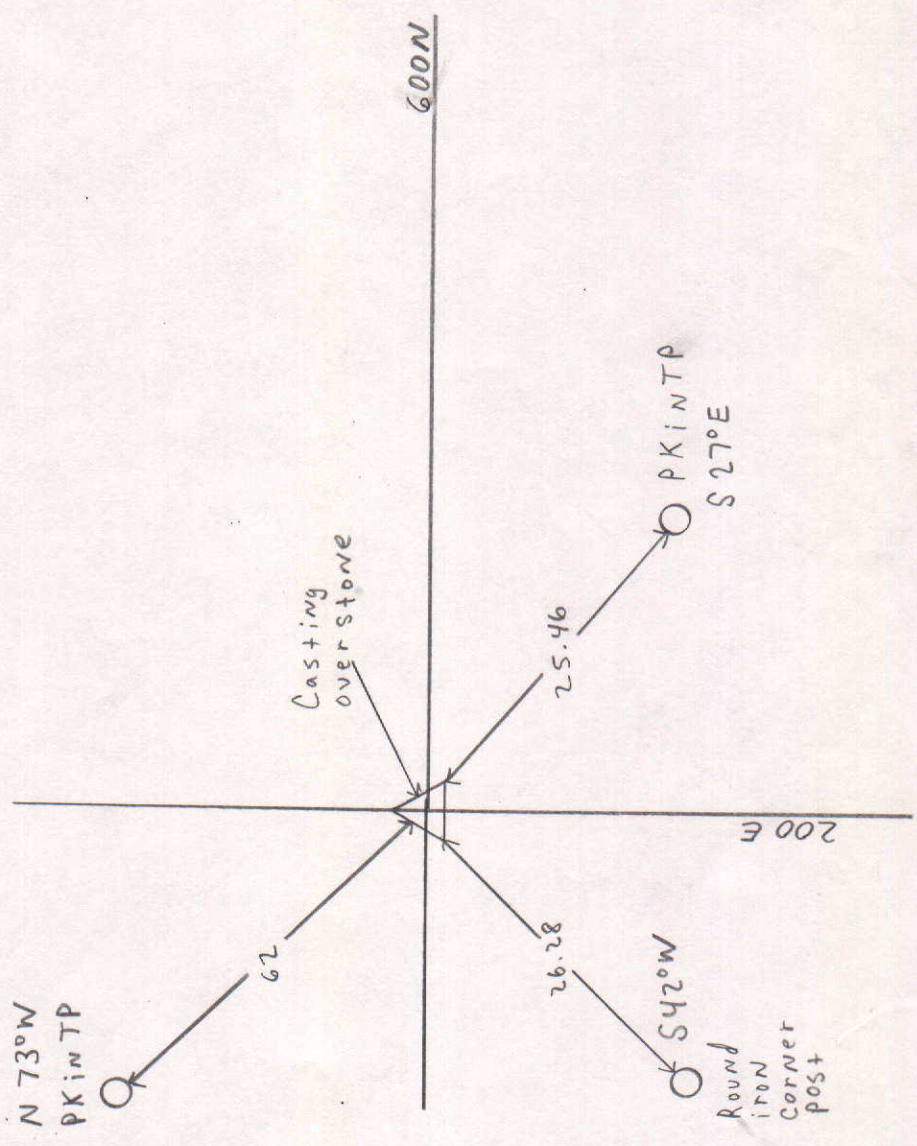

Approved _____ Date _____
 COUNTY SURVEYOR