


SEC. 18, TWP. 18 N, R. 8 E.

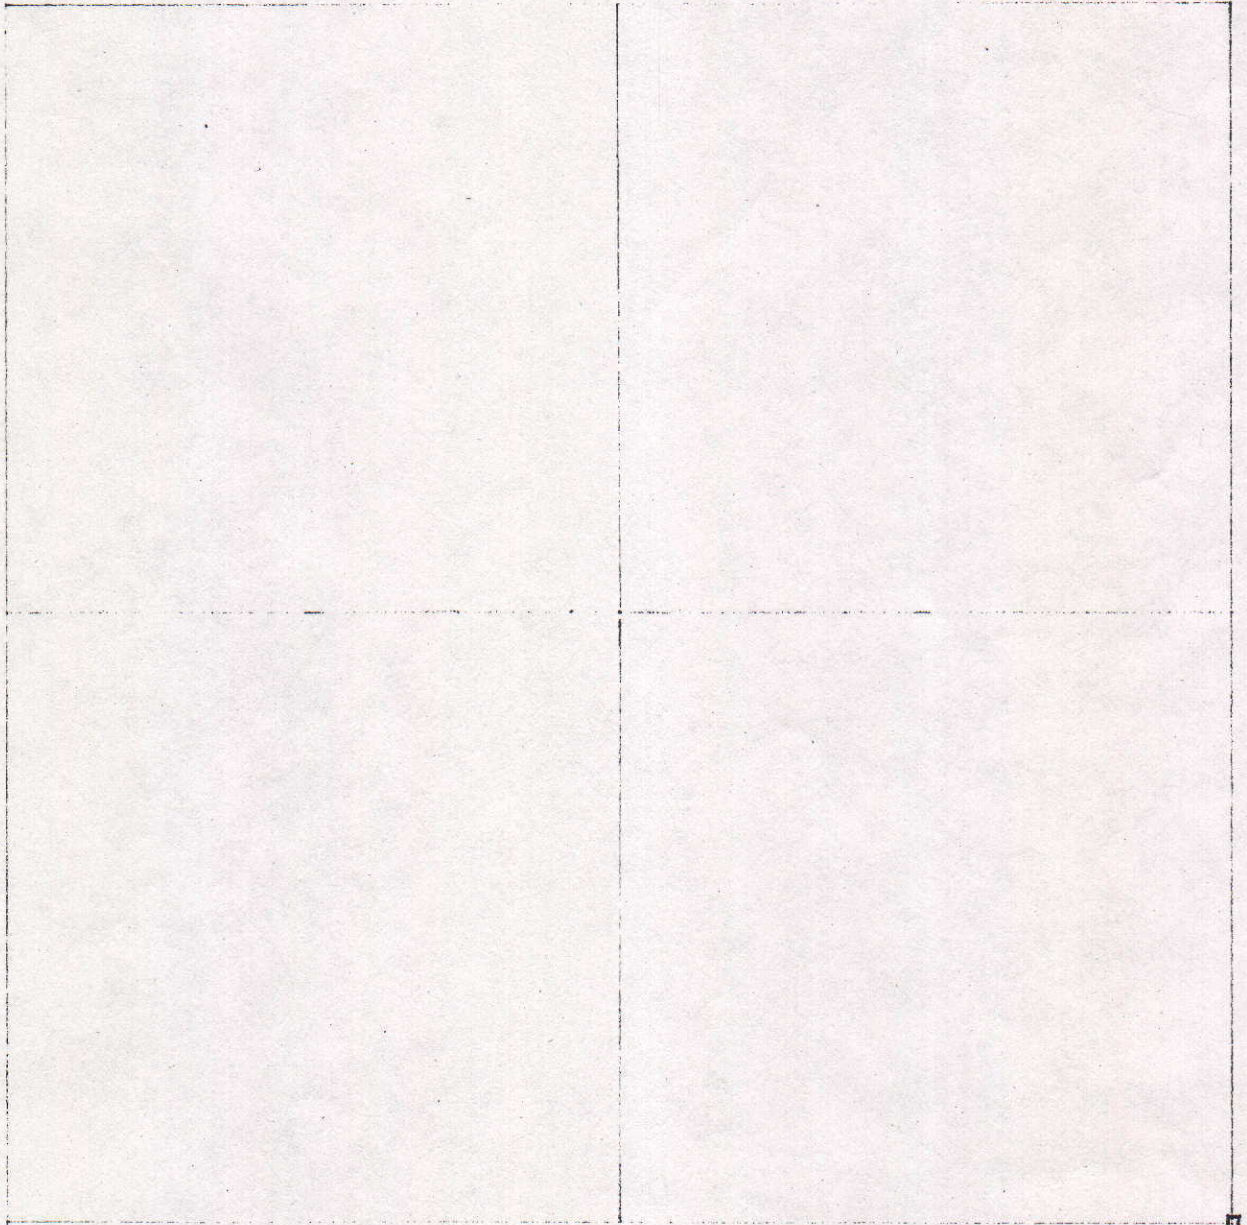


ST. HWAY
Mon.

COUNTY SURVEYOR'S - SECTION CORNER TIES

SECTION	TOWNSHIP	RANGE	BOOK	PAGE	ELEVATION	UC ZONE	STATE PLANE COORD	LATITUDE	LONGITUDE
18	18	8					X= Y=		




Iron Bolt 2" Above ground
level in Bushes + gravel

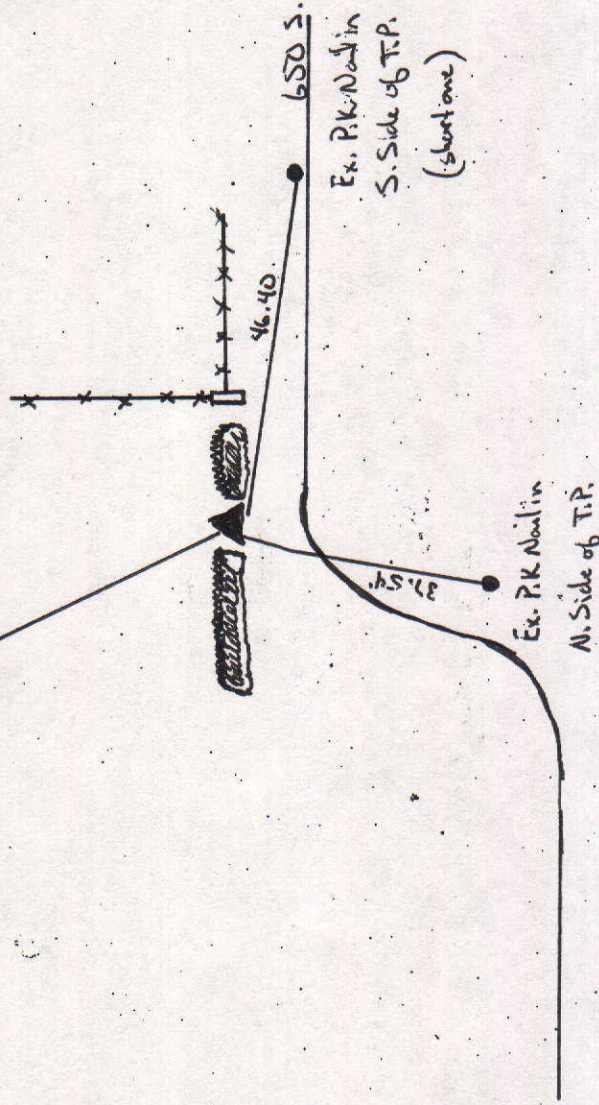

Tied by: MC/len Date: 10/2/04
 Drawn by: MC Date: 10/2/04
 Checked by: _____ Date: _____

DESCRIPTION OF MONUMENT

Iron Bolt 2" Above ground
level in Bushes + gravel

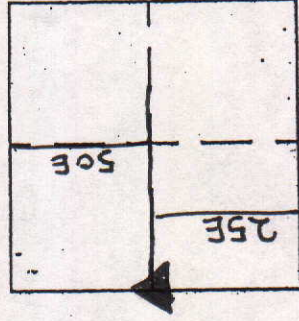

MARKER LOCATION

Approved: _____ Date: _____
 COUNTY SURVEYOR

COUNTY SURVEYOR'S - SECTION CORNER TIES



SECTION	TOWNSHIP	RANGE	BOOK	PAGE	ELEVATION	UC ZONE	STATE PLANE COORD	LATITUDE	LONGITUDE
18	18	8					X=	Y=	



Tied by: MC/ML Date: 10/2/64
 Drawn by: MC Date: 10/7/64
 Checked by: _____ Date: _____

DESCRIPTION OF MONUMENT

1/2" Iron Pipe 1' Below
Ground Level.

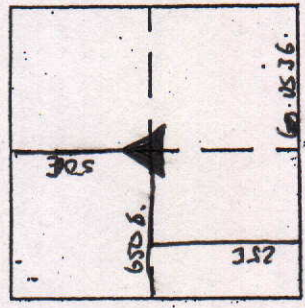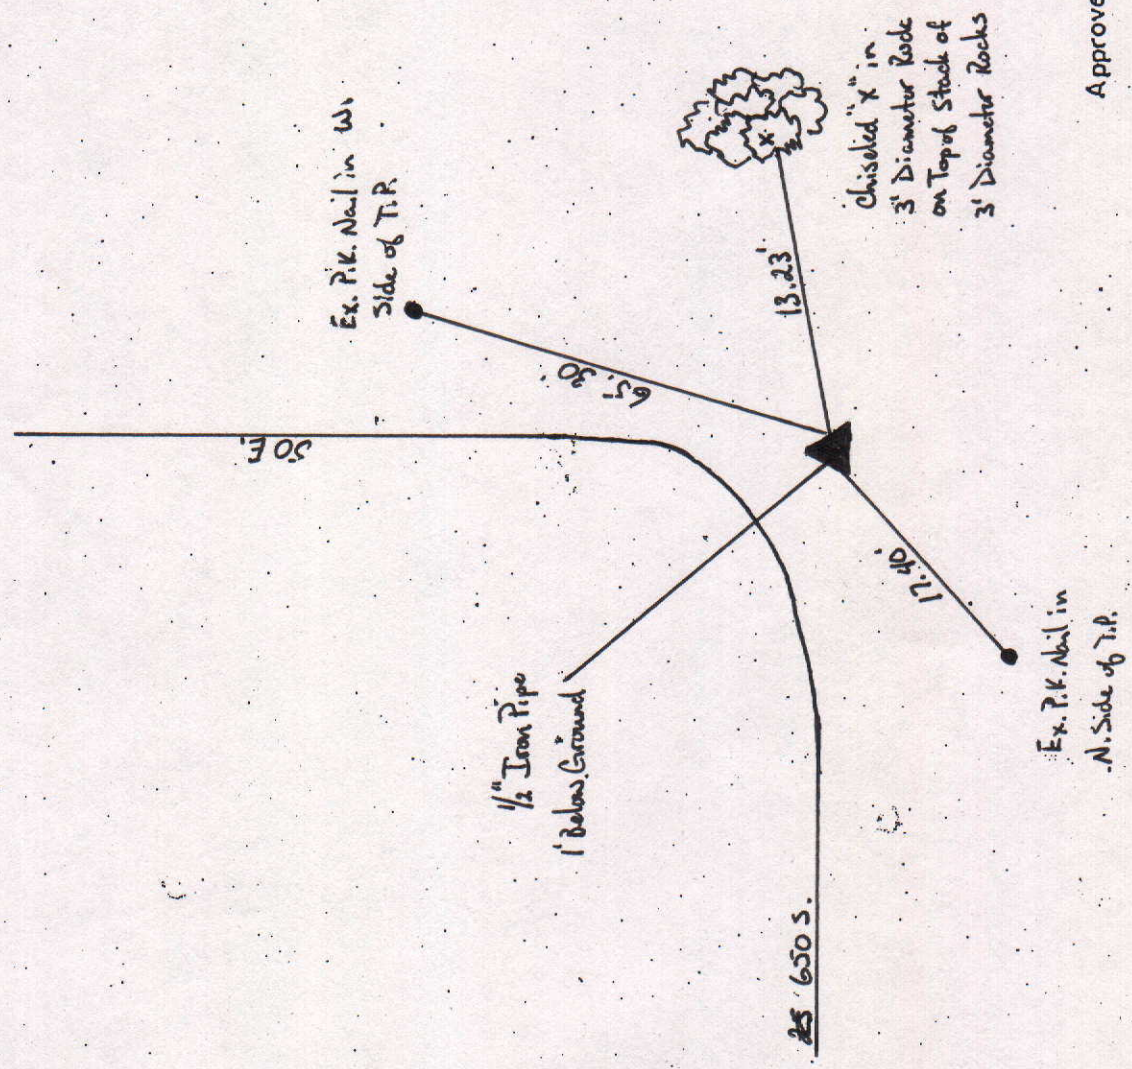

MARKER LOCATION

Approved: _____ Date: _____
 COUNTY SURVEYOR

COUNTY SURVEYOR'S - SECTION CORNER TIES

SECTION	TOWNSHIP	RANGE	BOOK	PAGE	ELEVATION	UC ZONE	STATE PLANE COORD	LATITUDE	LONGITUDE
18	18	8					X=	Y=	



Tied by: RW/MC Date: 10/7/04
 Drawn by: RW Date: 10/7/04
 Checked by: _____ Date: _____

DESCRIPTION OF MONUMENT

Railroad Spike 2" Below
 Asphalt Road


R.R. Spike

Ex. P.K. IN N.SIDE
 OF WOODEN CORNER POST

***** 13.65'

207.43'

SET P.K. IN: E. SIDE
 OF P.P.

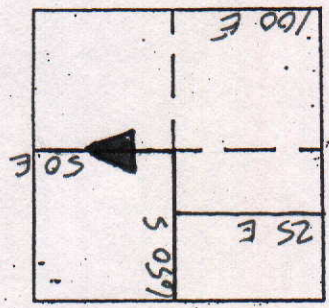

MARKER LOCATION

Approved: _____ Date: _____
 COUNTY SURVEYOR

COUNTY SURVEYOR'S - SECTION CORNER TIES

SECTION	TOWNSHIP	RANGE	BOOK	PAGE	ELEVATION	UC ZONE	STATE PLANE COORD	LATITUDE	LONGITUDE
18	18	8					X=	Y=	



SET P.K. IN S.SIDE
OF T.P.

36.28'

650 E.S.



96.75'

SET P.K. IN
N.SIDE OF P.P.


37.16'

R.R. Spike

SET P.K. IN W.SIDE
OF T.P.

Tied by: RW/ME Date: 10/7/04
 Drawn by: RW/ME Date: 10/7/04
 Checked by: _____ Date: _____

DESCRIPTION OF MONUMENT
Railroad Spike flush
w/Asphalt Road

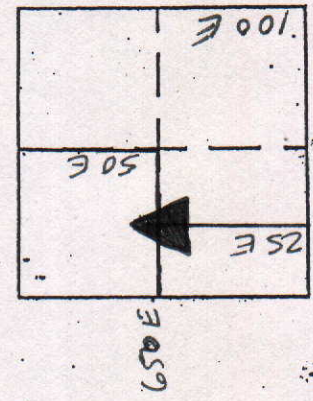

MARKER LOCATION

Approved: _____ Date: _____
 COUNTY SURVEYOR

COUNTY SURVEYOR'S - SECTION CORNER TIES



SECTION	TOWNSHIP	RANGE	BOOK	PAGE	ELEVATION	UC ZONE	STATE PLANE COORD	LATITUDE	LONGITUDE
18	10N	8E				X=	Y=		



Tied by: LP:JY Date: 8-21-97
 Drawn by: LP Date: 8-21-97
 Checked by: _____ Date: _____

DESCRIPTION OF MONUMENT

Iron Pin in Conc. Flush

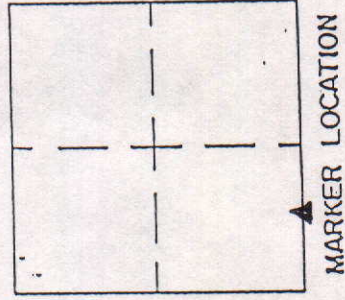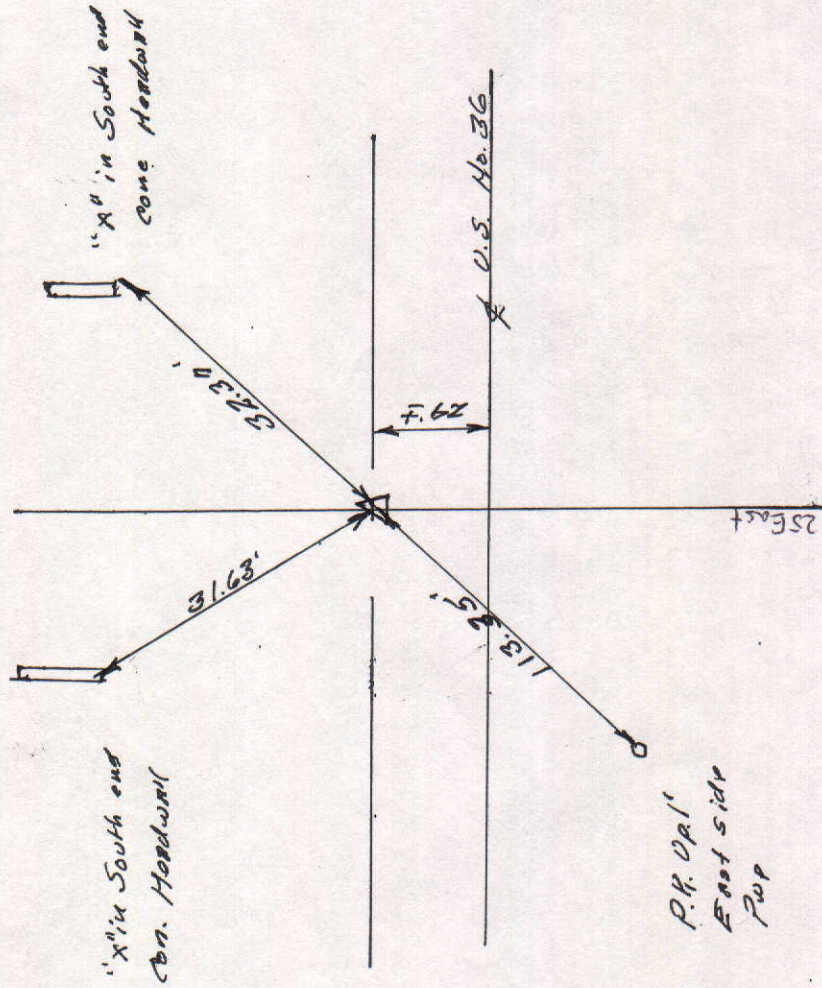

Approved: _____ Date: _____
 COUNTY SURVEYOR



COUNTY SURVEYOR'S - SECTION CORNER TIES

SECTION	TOWNSHIP	RANGE	BOOK	PAGE	ELEVATION	UC ZONE	STATE PLANE COORD	LATITUDE	LONGITUDE
18	T18N	8E					X= Y=		



Tied by: L.P. & C.G. Date: 4-19-95
 Drawn by: K.B. Date: 11-13-97
 Checked by: _____ Date: _____

DESCRIPTION OF MONUMENT
Brass Pin Flush with Asphalt Road

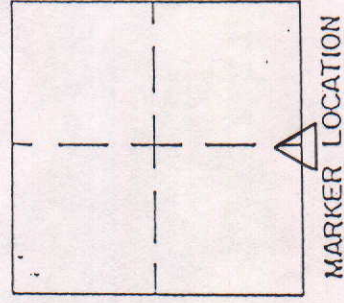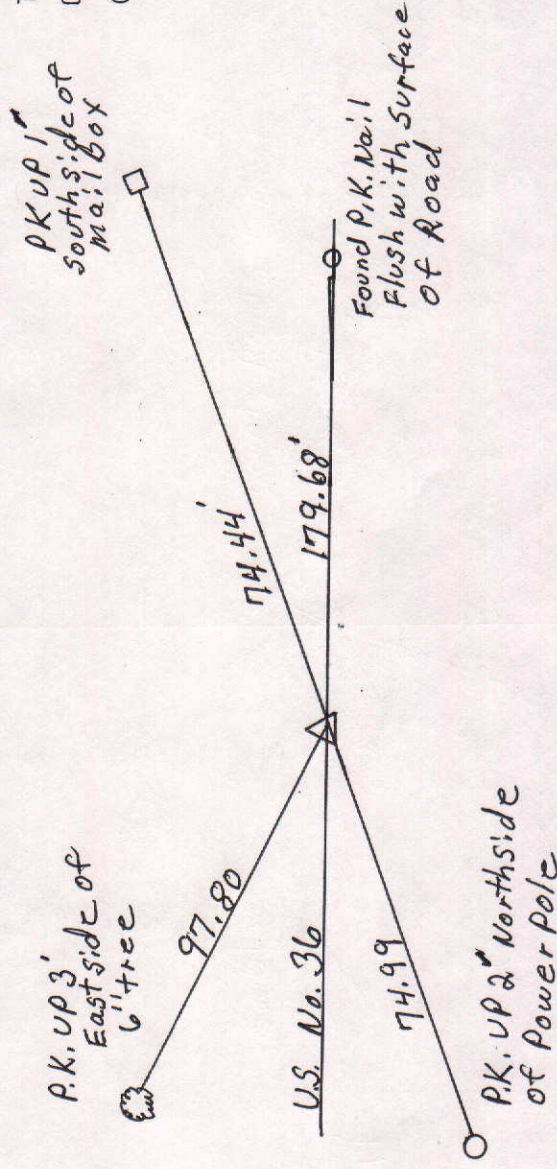

Approved: _____ Date: _____
 COUNTY SURVEYOR

COUNTY SURVEYOR'S - SECTION CORNER TIES

SECTION	TOWNSHIP	RANGE	BOOK	PAGE	ELEVATION	UC ZONE	STATE PLANE COORD	LATITUDE	LONGITUDE
18	18N	8E				X=	Y=		



NORTH

SCALE 1" = 40'

SHEET ___ OF ___ SHEETS


Tied by: L.R. BAN Date: 11/6/95 (1:25 P.M.)

Drawn by: BAN Date: 11/9/95 (12:44 P.M.)

Checked by: _____ Date: _____

DESCRIPTION OF MONUMENT

Iron Bolt .2' deep in rocks and Shrubbery 1.3' west of edge of black plastic edging around Shrubbery

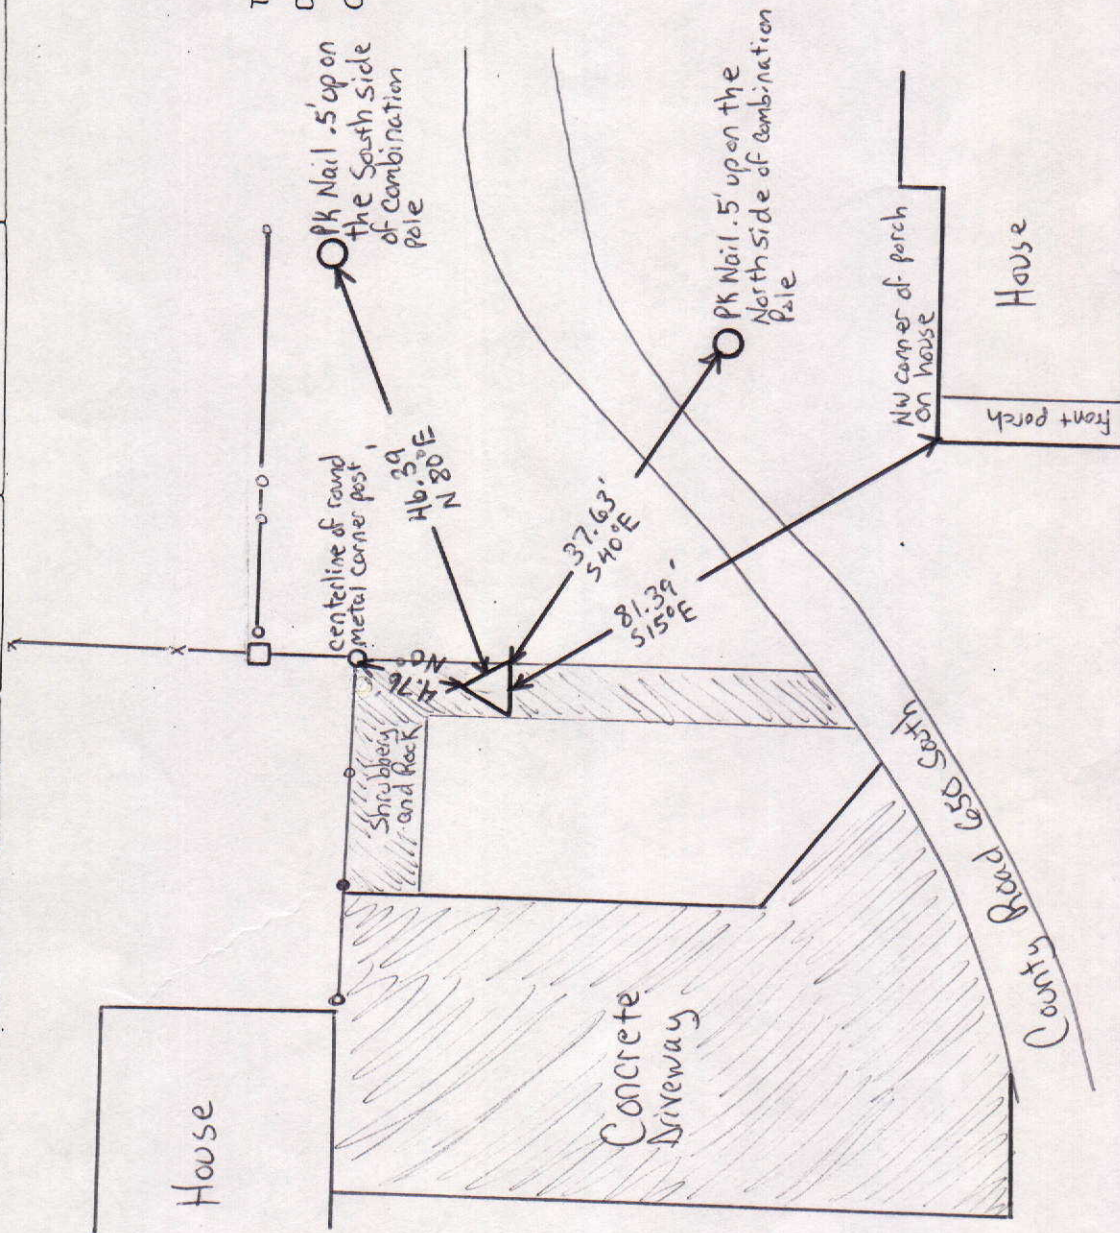


Approved _____

Date: _____

COUNTY SURVEYOR

COUNTY SURVEYOR'S - SECTION CORNER TIES

SECTION	TOWNSHIP	RANGE	BOOK	PAGE	ELEVATION	UC ZONE	STATE PLANE COORD	LATITUDE	LONGITUDE
18	18N	8E	7	19A			X=	Y=	

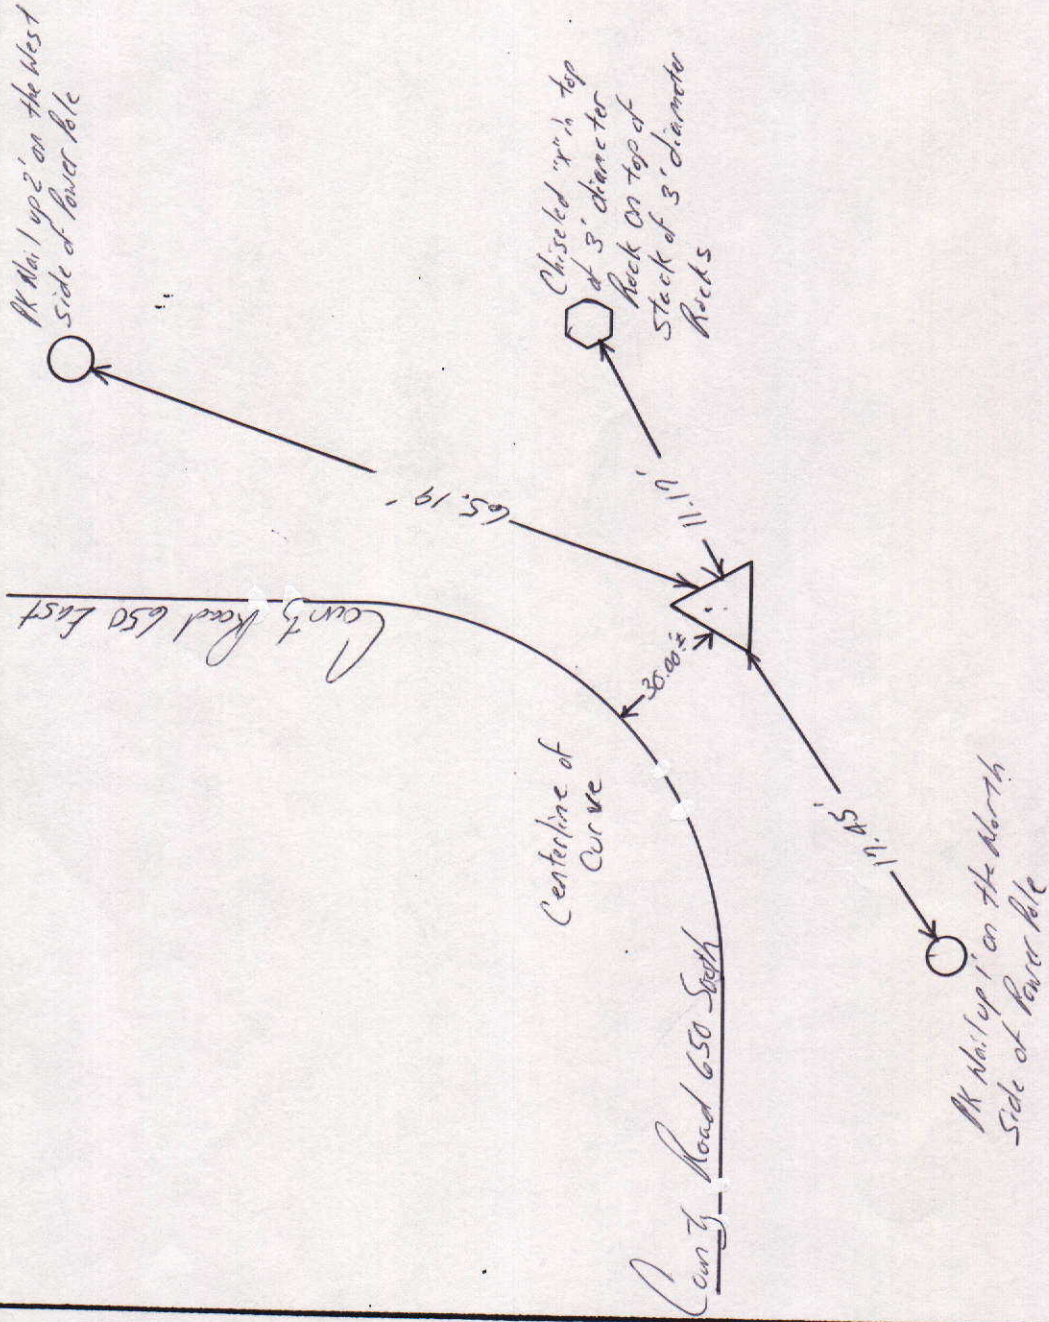

NORTH

SCALE 1" = 40'

SHEET ___ OF ___ SHEETS

Tied by: JP:JB Date: 7/17/95

Drawn by: BNW Date: 8/21/95

Checked by: _____ Date: _____

DESCRIPTION OF MONUMENT

1" Iron Pipe 1' below surface of natural ground

Approved: _____ Date: _____

COUNTY SURVEYOR


COUNTY SURVEYOR'S - SECTION CORNER TIES

SECTION	TOWNSHIP	RANGE	BOOK	PAGE	ELEVATION	UC ZONE	STATE PLANE COORD	LATITUDE	LONGITUDE
18	18	8					X=	Y=	



Tied by: RWMC Date: 10/1/04
 Drawn by: AW Date: 10/1/04
 Checked by: _____ Date: _____

BRASS PIN

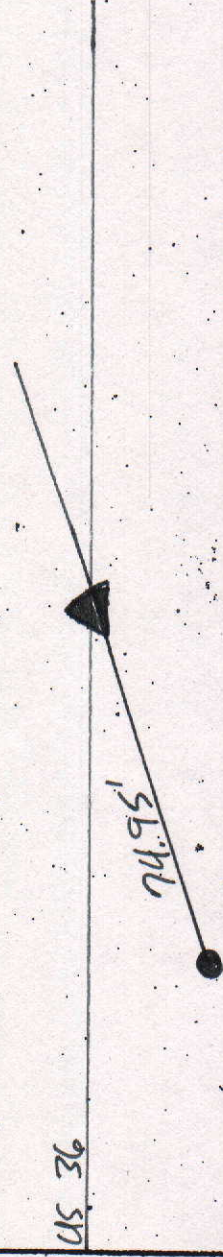


US 36

DESCRIPTION OF MONUMENT

BRASS PIN flush
w/ Asphalt Road


EX. P.K. IN NW. CORNER
OF T.P.

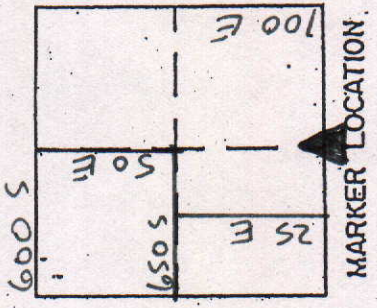

Approved: _____ Date: _____
 COUNTY SURVEYOR

COUNTY SURVEYOR'S - SECTION CORNER TIES


SECTION	TOWNSHIP	RANGE	BOOK	PAGE	ELEVATION	UC ZONE	STATE PLANE COORD	LATITUDE	LONGITUDE
18	18	8					X= Y=		

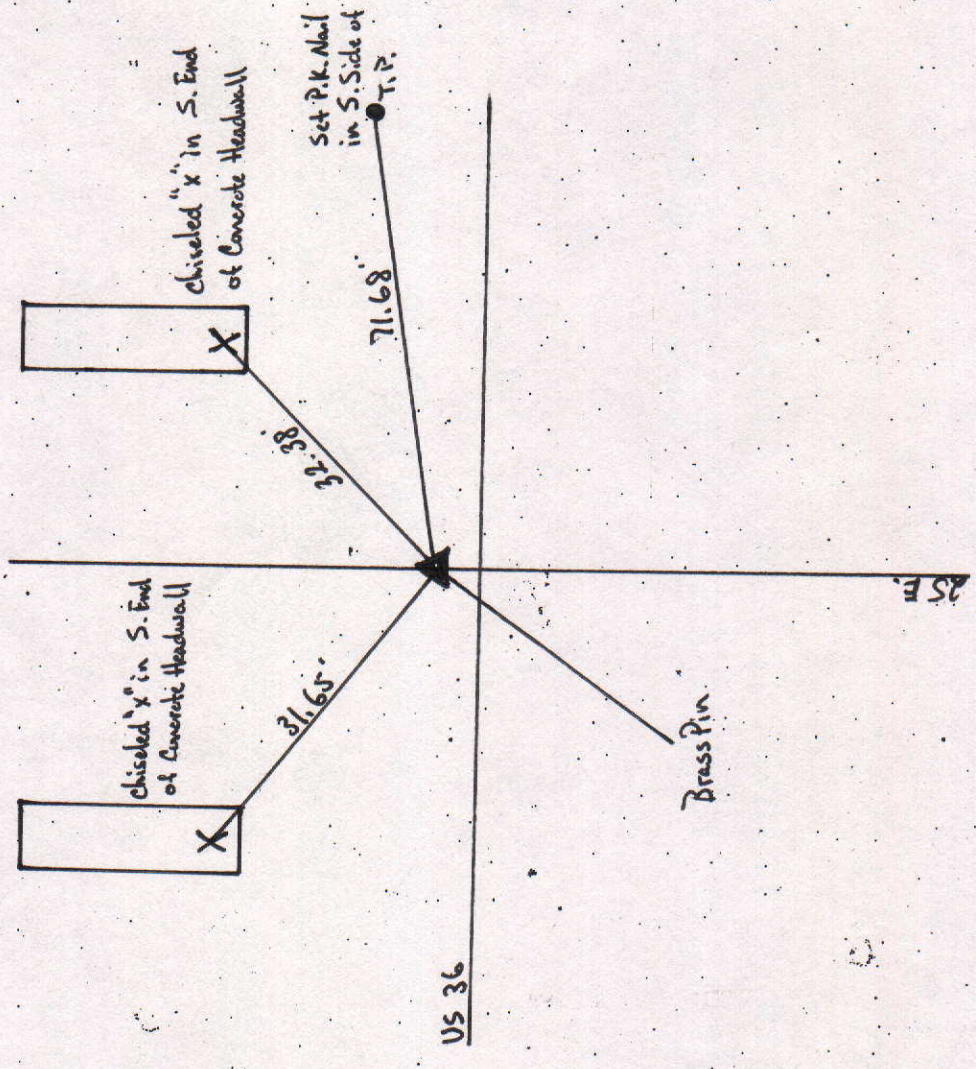

Tied by: Mc/PA Date: 10/7/04
 Drawn by: Mc Date: 10/7/04
 Checked by: _____ Date: _____

DESCRIPTION OF MONUMENT

Brass Pin Set in Concrete
Flush w/ Asphalt Road.

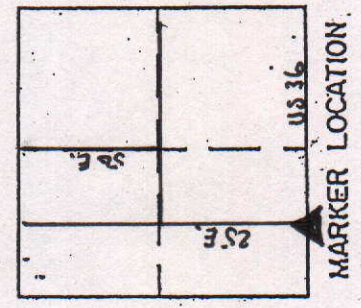

Approved: _____ Date: _____
 COUNTY SURVEYOR