

SEC. 19, TWP. 19N, R.8E.



COUNTY SURVEYOR'S - SECTION CORNER TIES

SECTION	TOWNSHIP	RANGE	BOOK	PAGE	ELEVATION	UC ZONE	STATE PLANE COORD	LATITUDE	LONGITUDE
19	19	8				X=	Y=		



P.K. ON WEST SIDE OF T.P.

Top Nut of Firehydrant


P.K. NAIL ON WEST SIDE OF P.P.

25th St.

1/2" IRON PIPE - 4" BELOW CASTING - WEST SIDE OF PITT STREET

Tied by: R. L. M. C. Date: 5/10/02
 Drawn by: R. L. M. C. Date: 5/10/02
 Checked by: _____ Date: _____

DESCRIPTION OF MONUMENT
 1/2" IRON PIPE - 4" BELOW CASTING - WEST SIDE OF PITT ST

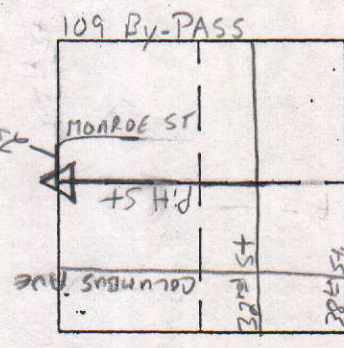

MARKER LOCATION

Approved: _____ Date: _____
 COUNTY SURVEYOR

COUNTY SURVEYOR'S - SECTION CORNER TIES

SECTION	TOWNSHIP	RANGE	BOOK	PAGE	ELEVATION	UC ZONE	STATE PLANE COORD	LATITUDE	LONGITUDE
19	19	8				X=	Y=		



P.K. NAIL NEXT TO
BOTTLE CAP, NORTHWEST
SIDE OF T.P.

R.R. Spike in Center
OF ROAD FLUSH W/ASPHALT

Tied by: MC & RW Date: 5/10/02
 Drawn by: RW Date: 5/10/02
 Checked by: _____ Date: _____


DESCRIPTION OF MONUMENT

RR Spike in Center of Road
FLUSH WITH ASPHALT

32ND STREET

P.K. NAIL, NORTHWEST
SIDE OF T.P.

P.K. NAIL,
SOUTHWEST SIDE
OF P.P.

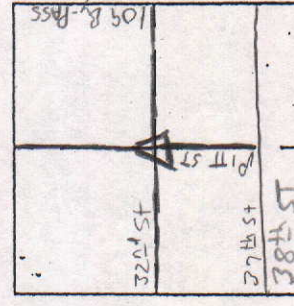

MARKER LOCATION

Approved: _____ Date: _____
 COUNTY SURVEYOR

COUNTY SURVEYOR'S - SECTION CORNER TIES

SECTION	TOWNSHIP	RANGE	BOOK	PAGE	ELEVATION	UC ZONE	STATE PLANE COORD	LATITUDE	LONGITUDE
19	19N	8E					X= Y=		



NORTH

SCALE 1" = 40'



SHEET ___ OF ___ SHEETS

Tied by: BAN:DM Date: 3-10-93

Drawn by: BAN Date: 3-11-93

Checked by: Date:

DESCRIPTION OF MONUMENT

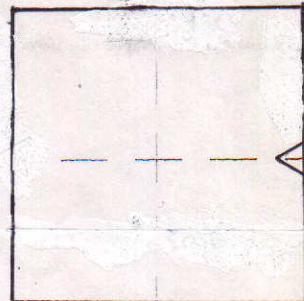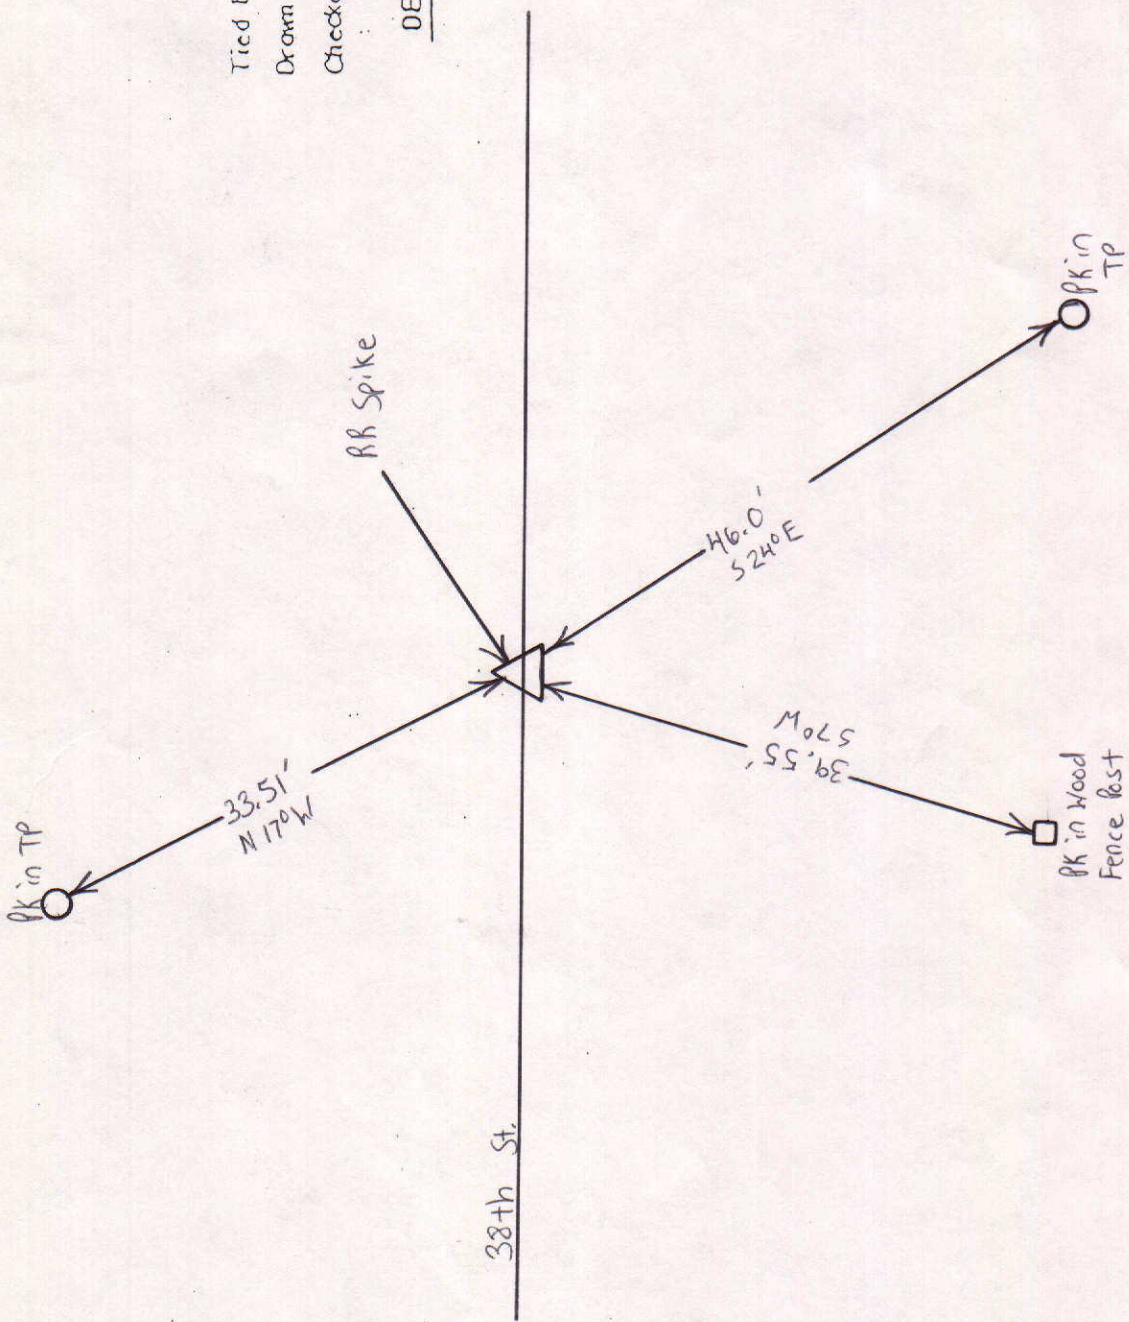

MARKER LOCATION

Date:

Approved:


COUNTY SURVEYOR

COUNTY SURVEYOR'S - SECTION CORNER TIES

SECTION	TOWNSHIP	RANGE	BOOK	PAGE	ELEVATION	UC ZONE	STATE PLANE COORD	LATITUDE	LONGITUDE
19	19W	8E					X = Y =		

Tied by: BAN:DM Date: 3-25-93
 Drawn by: BAN Date: 3-26-93
 Checked by: _____ Date: _____

DESCRIPTION OF MONUMENT

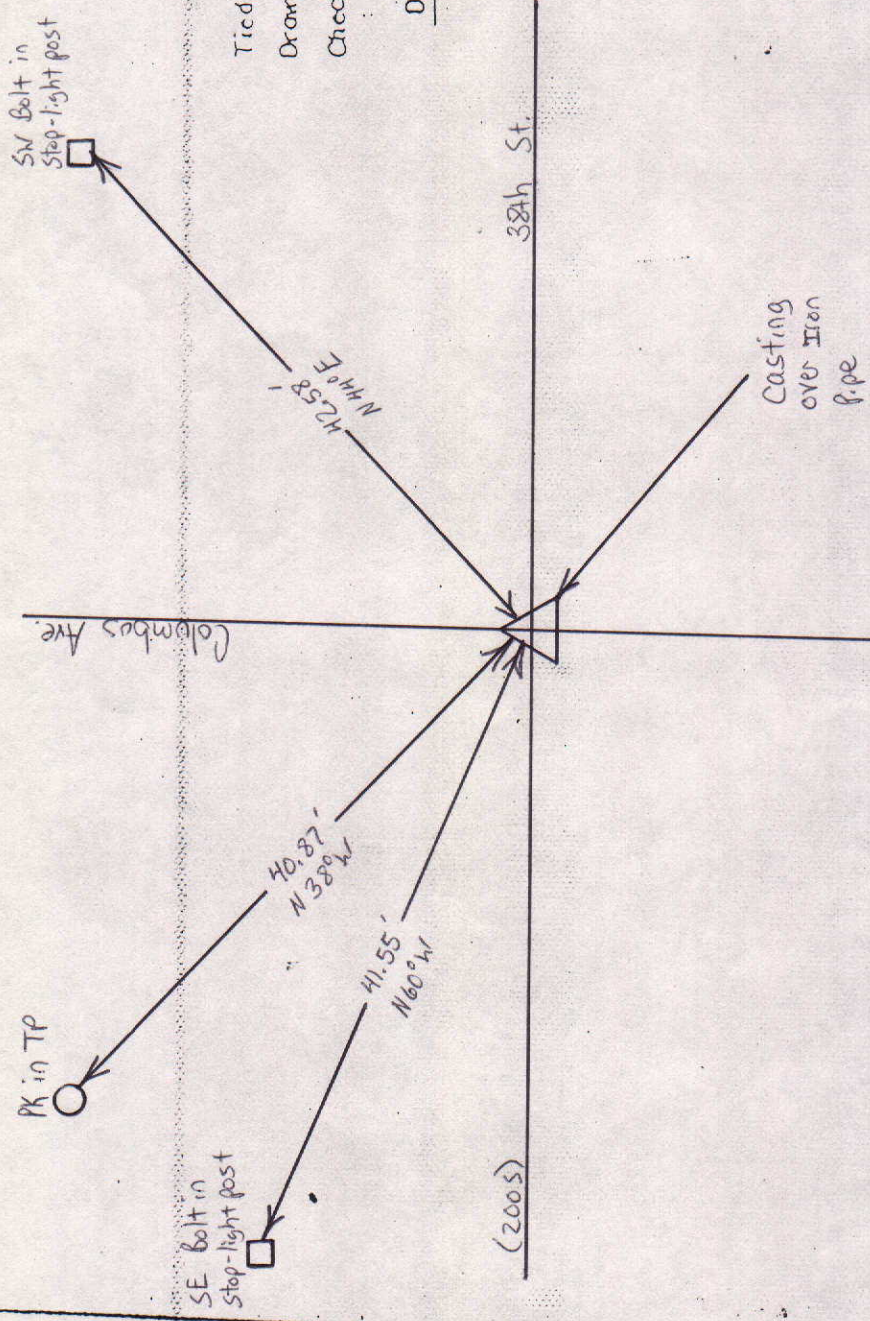

Approved _____ Date: _____
 COUNTY SURVEYOR

COUNTY SURVEYOR'S - SECTION CORNER TIES

SECTION	TOWNSHIP	RANGE	BOOK	PAGE	ELEVATION	UC ZONE	STATE PLANE COORD	LATITUDE	LONGITUDE
19.	19	8					X=	Y=	




Factory Building

Tied by: RW/mc Date: 9-18-03
 Drawn by: RW Date: 10-6-03
 Checked by: _____ Date: _____

DESCRIPTION OF MONUMENT

Iron Rod in bottom of 4"x4"
 Square Casting

32nd St.

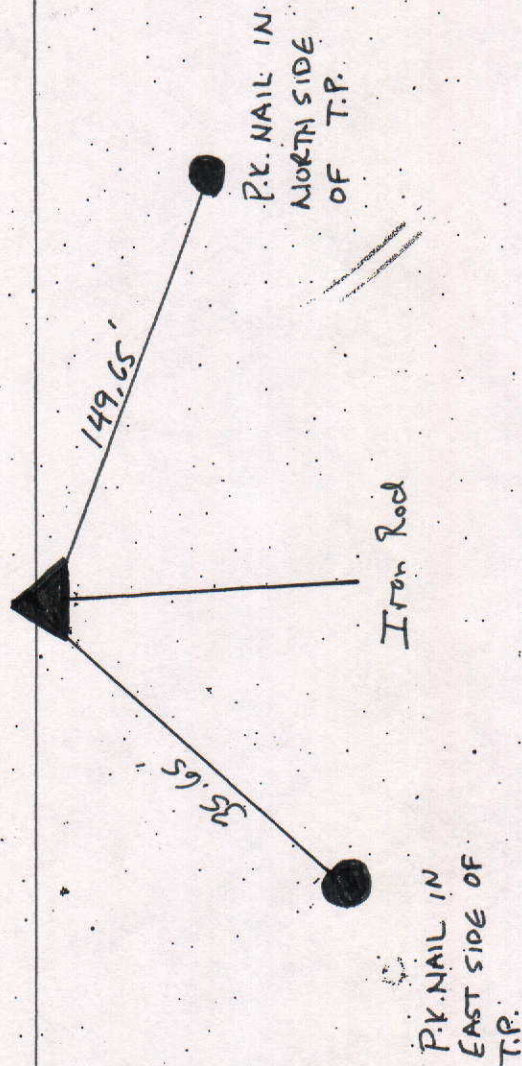

32nd St	109 By Pass
Are	Columbus

MARKER LOCATION

Approved: _____

Date: _____

COUNTY SURVEYOR

COUNTY SURVEYOR'S - SECTION CORNER TIES

SECTION	TOWNSHIP	RANGE	BOOK	PAGE	ELEVATION	UC ZONE	STATE PLANE COORD	LATITUDE	LONGITUDE
19	19	8					X=	Y=	




P.K. NAIL IN
N. SIDE OF T.P.



Tied by: RW/me Date: 9-18-08
 Drawn by: RW Date: 9-29-08
 Checked by: _____ Date: _____

DESCRIPTION OF MONUMENT
Railroad spike 1" Below
Surface of Asphalt Road

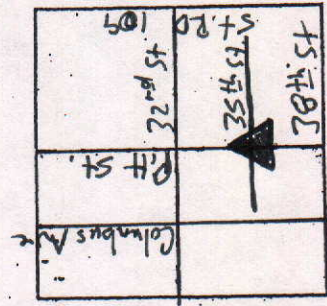

MARKER LOCATION

Approved: _____ Date: _____
 COUNTY SURVEYOR

COUNTY SURVEYOR'S - SECTION CORNER TIES

SECTION	TOWNSHIP	RANGE	BOOK	PAGE	ELEVATION	UC ZONE	STATE PLANE COORD	LATITUDE	LONGITUDE
19	19	8					X=	Y=	



Tied by: RW/MC Date: 9-18-03
 Drawn by: RW Date: 9-29-03
 Checked by: _____ Date: _____

DESCRIPTION OF MONUMENT

Railroad Spike in Concrete
 flush w/Asphalt Road

P.K. NAIL, NEXT TO
 BOTTLE CAP ON N.W. SIDE
 OF T.P.

Railroad Spike

P.K. NAIL IN
 S.W. SIDE OF P.P.

P.K. NAIL IN
 N.W. SIDE OF T.P.

37.02'


27.97'

31.65'

32nd St.

P.H. St.

P.H. St. (Alley)

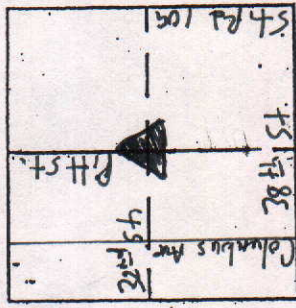

MARKER LOCATION

Approved: _____ Date: _____

COUNTY SURVEYOR

COUNTY SURVEYOR'S - SECTION CORNER TIES

SECTION	TOWNSHIP	RANGE	BOOK	PAGE	ELEVATION	UC ZONE	STATE PLANE COORD	LATITUDE	LONGITUDE
19.	19	8				X=	Y=		

Bottle Cap in East side of T.P.

33.54'

38th St.

Railroad Spike

Bottle Cap in West side of T.P.

46.07'



NORTH

DESCRIPTION OF MONUMENT

Railroad Spike in Concrete Flashed w/ Asphalt Road

Tied by: RW/mc

Date: 9-18-03

Drawn by: RW

Date: 10-6-03

Checked by: _____

Date: _____

Columbus Ave.	32nd St.
38th St.	Bypass
109	

MARKER LOCATION

Approved: Pitt Street

COUNTY SURVEYOR


Date: _____

COUNTY SURVEYOR'S - SECTION CORNER TIES

SECTION	TOWNSHIP	RANGE	BOOK	PAGE	ELEVATION	UC ZONE	STATE PLANE COORD	LATITUDE	LONGITUDE
19.	19	8				X=	Y=		




NORTH

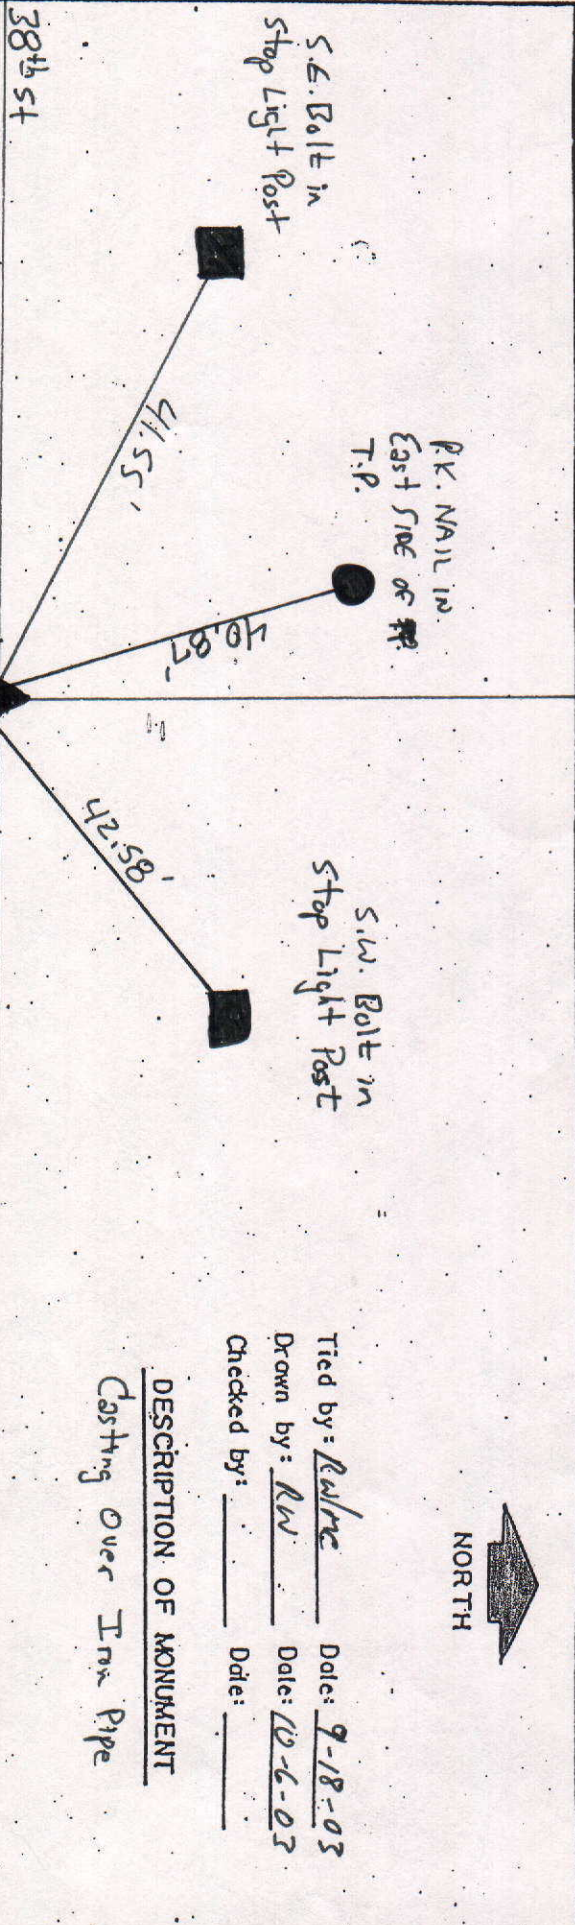

DESCRIPTION OF MONUMENT

Casting Over Iron Pipe

Tied by: Rw/nc Date: 9-18-03
 Drawn by: RW Date: 10-6-03
 Checked by: _____ Date: _____

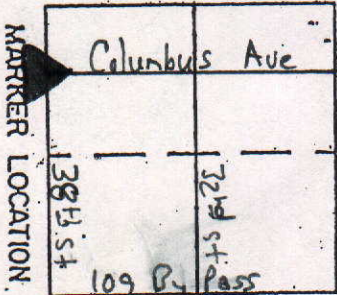

Approved: _____ Date: _____
 COUNTY SURVEYOR