



SEC. 19, TWP. 18 N, R. 7 E.

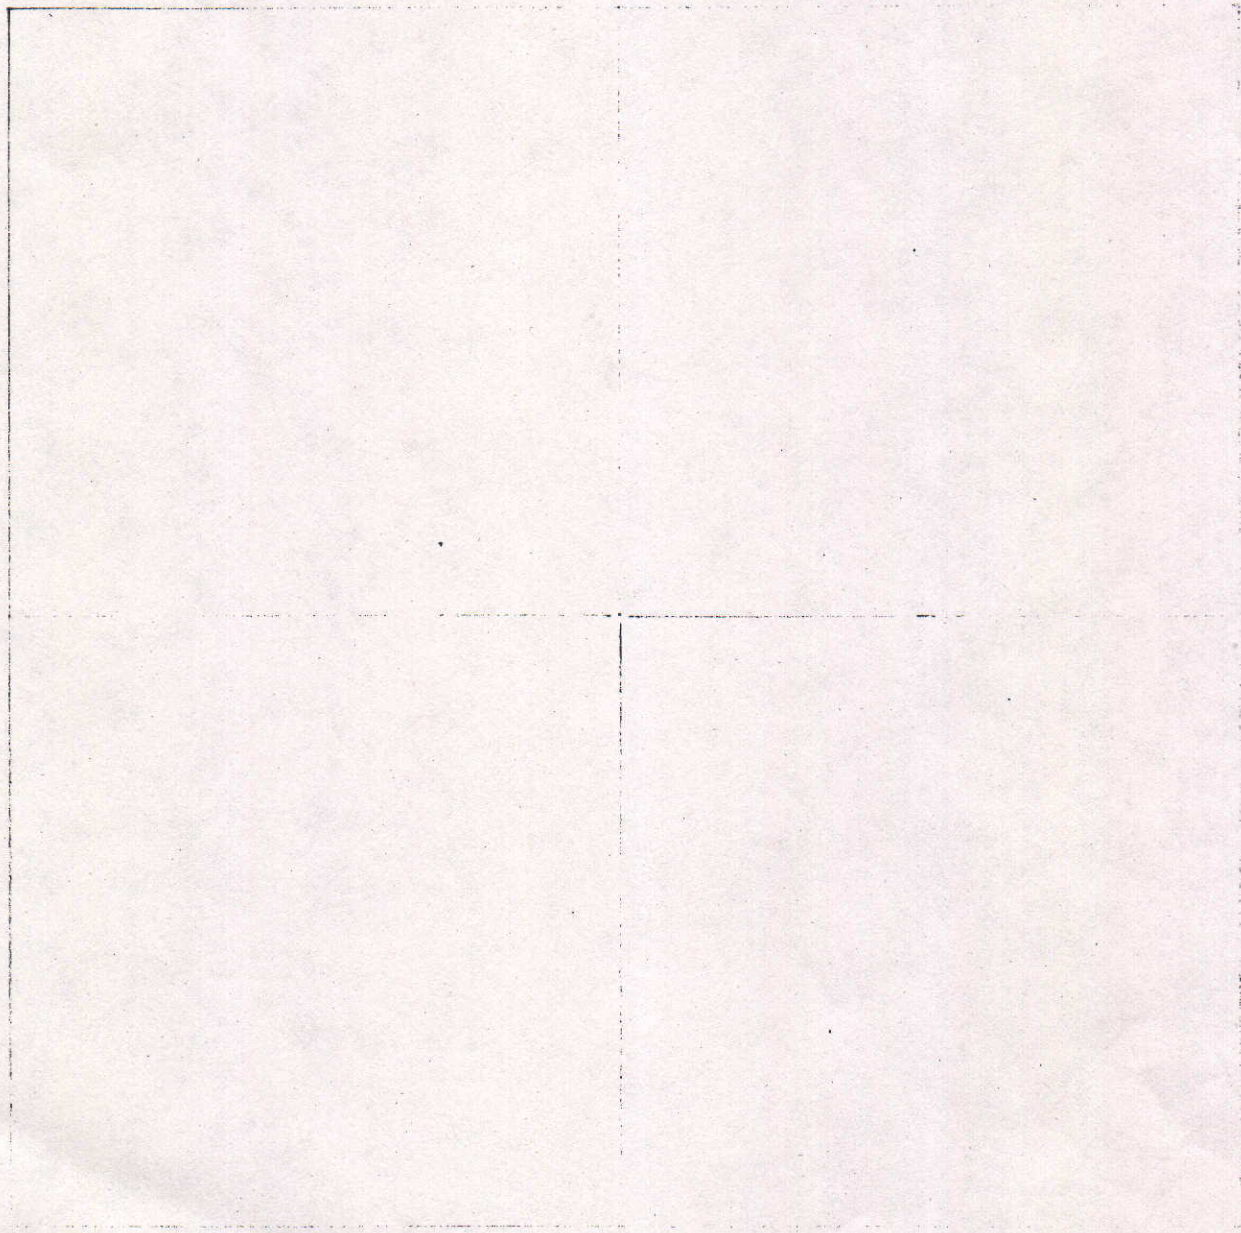

COUNTY SURVEYOR'S - SECTION CORNER TIES

SECTION	TOWNSHIP	RANGE	BOOK	PAGE	ELEVATION	UC ZONE	STATE PLANE COORD	LATITUDE	LONGITUDE
19	18N	7E	8	68			X=	Y=	

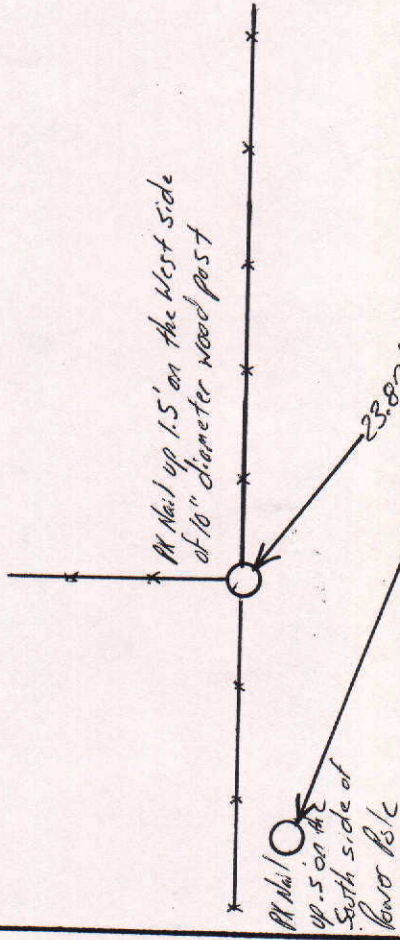

NORTH

SCALE 1" = 40'

SHEET ___ OF ___ SHEETS

Tied by: LP: JB Date: 7/19/95


Drawn by: BBW Date: 8/21/95

Checked by: _____ Date: _____

DESCRIPTION OF MONUMENT

5/8" Rebar in concrete flush with surface of asphalt road

County Road 800 South

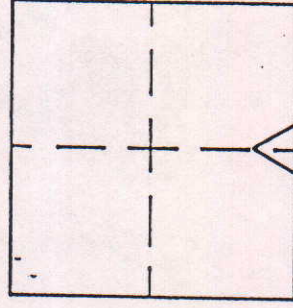

MARKER LOCATION

Approved: _____

Date: _____

COUNTY SURVEYOR

COUNTY SURVEYOR'S - SECTION CORNER TIES

SECTION	TOWNSHIP	RANGE	BOOK	PAGE	ELEVATION	UC ZONE STATE PLANE COORD		LATITUDE	LONGITUDE
19	18N	7E				X=	Y=		



NORTH

SCALE 1" = 40'

SHEET ___ OF ___ SHEETS



Tied by: L.P.: BAN Date: 11/2/95 (1:30 P.M.)

Drawn by: BAN Date: 11/8/95 (8:50 A.M.)

Checked by: _____ Date: _____

DESCRIPTION OF MONUMENT

3/4" Iron Pipe, 1/2" above the surface of the asphalt Road

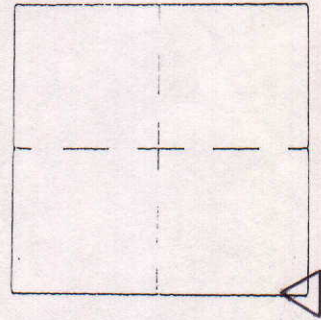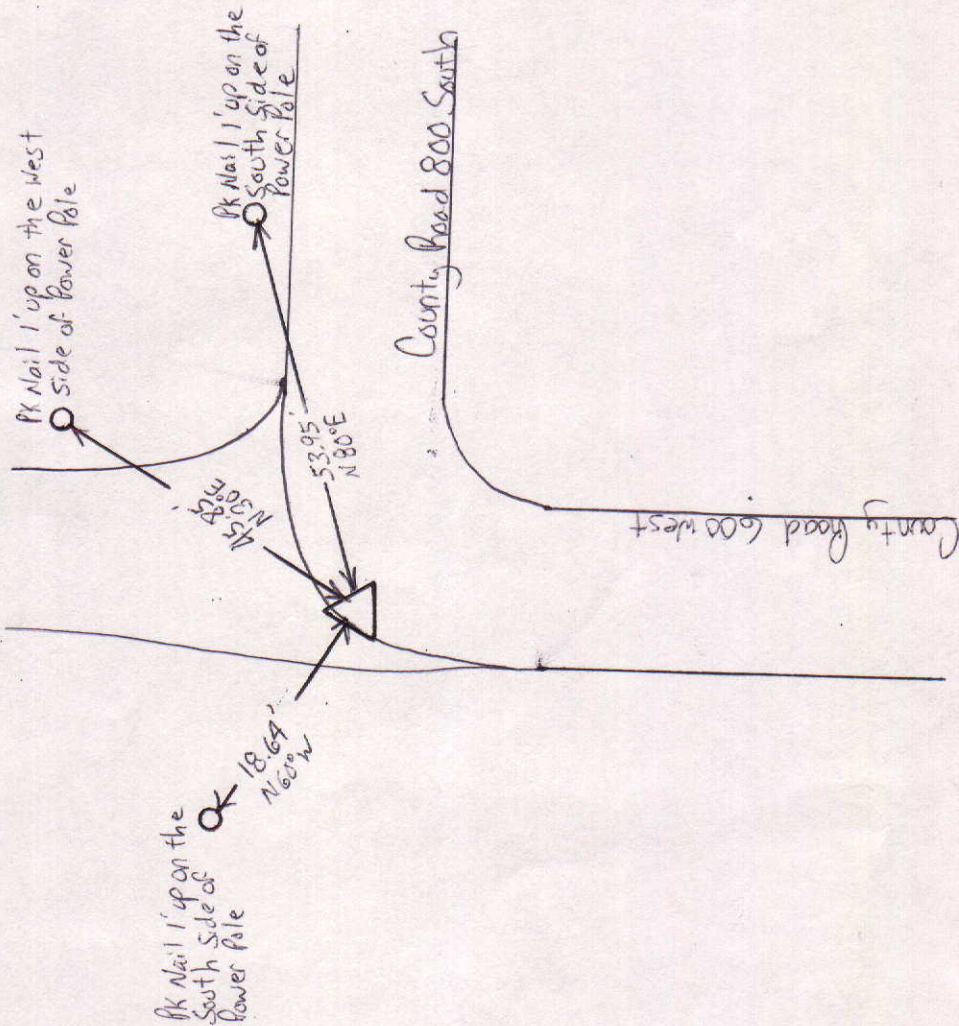

MARKER LOCATION

Approved _____

Date: _____

COUNTY SURVEYOR