
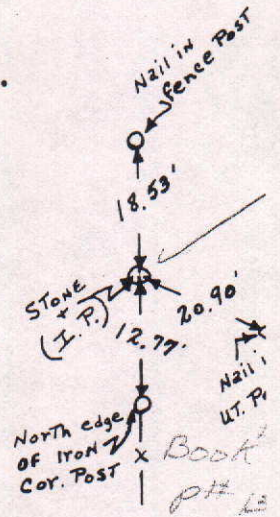


SEC. 34, TWP. 20N, R. 8E.

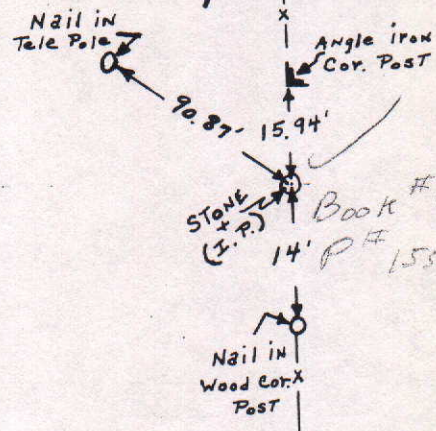

IP
CORN
20.1 C

COUNTY SURVEYOR'S - SECTION CORNER TIES

SECTION	TOWNSHIP	RANGE	BOOK	PAGE	ELEVATION	UC ZONE	STATE PLANE COORD	LATITUDE	LONGITUDE
34	20N	8E	6	8A			X= Y=		



NORTH

SCALE 1" = 40'

SHEET ___ OF ___ SHEETS



Tied by: L.R. CCG Date: 6/19/95

Drawn by: BAW Date: 8/14/95

Checked by: _____ Date: _____

DESCRIPTION OF MONUMENT

1" Iron Pipe Flush with surface of asphalt Road

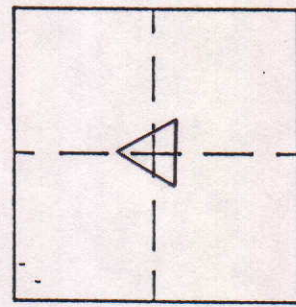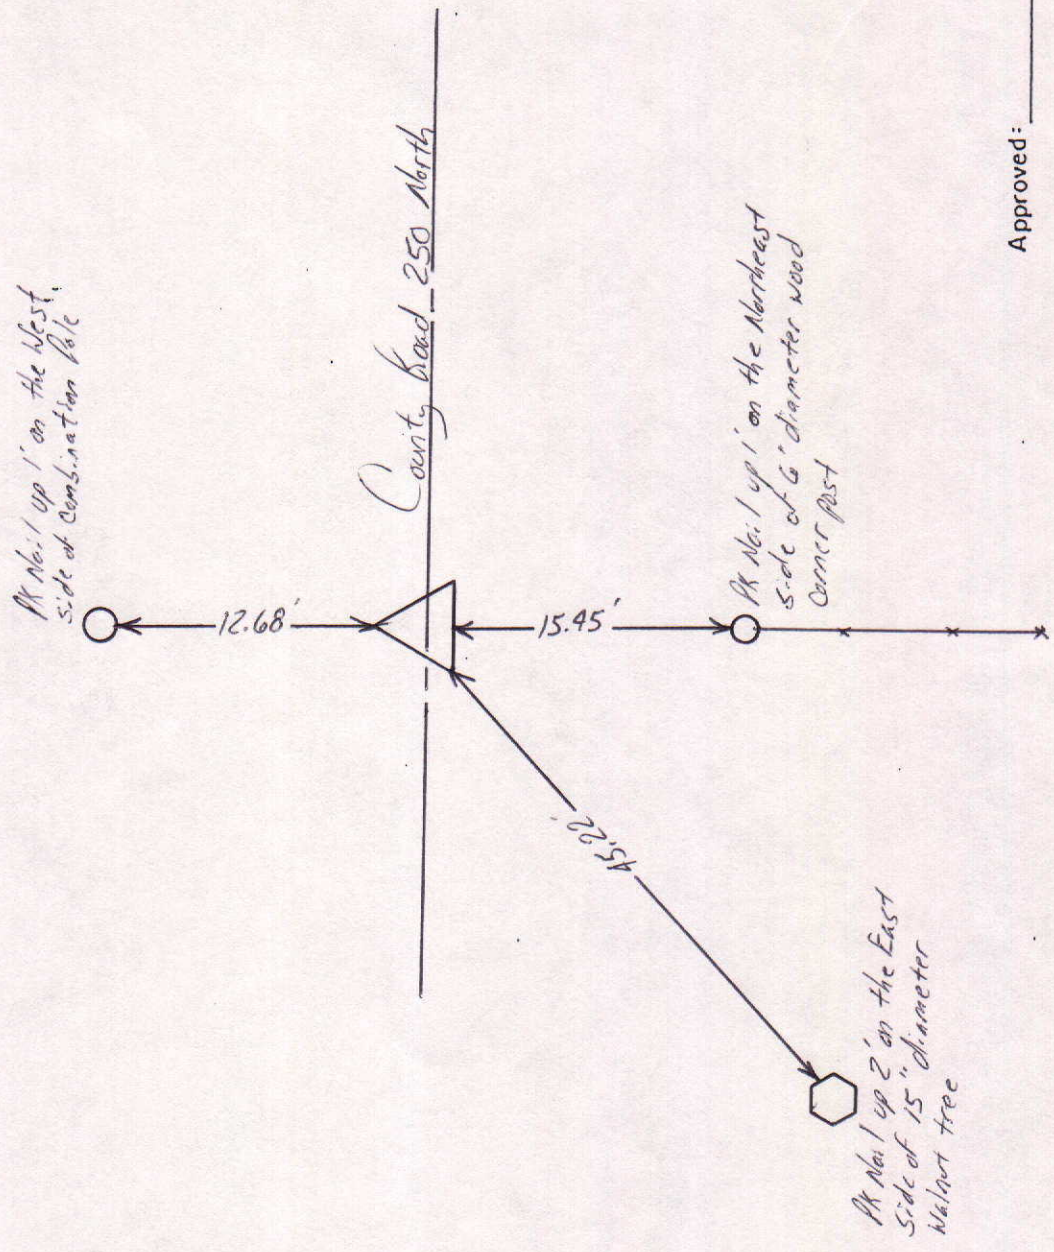


MARKER LOCATION

Approved: _____ Date: _____
COUNTY SURVEYOR

COUNTY SURVEYOR'S - SECTION CORNER TIES

SECTION	TOWNSHIP	RANGE	BOOK	PAGE	ELEVATION	UC ZONE	STATE PLANE COORD	LATITUDE	LONGITUDE
34	20N	8E	4	16A			X= Y=		

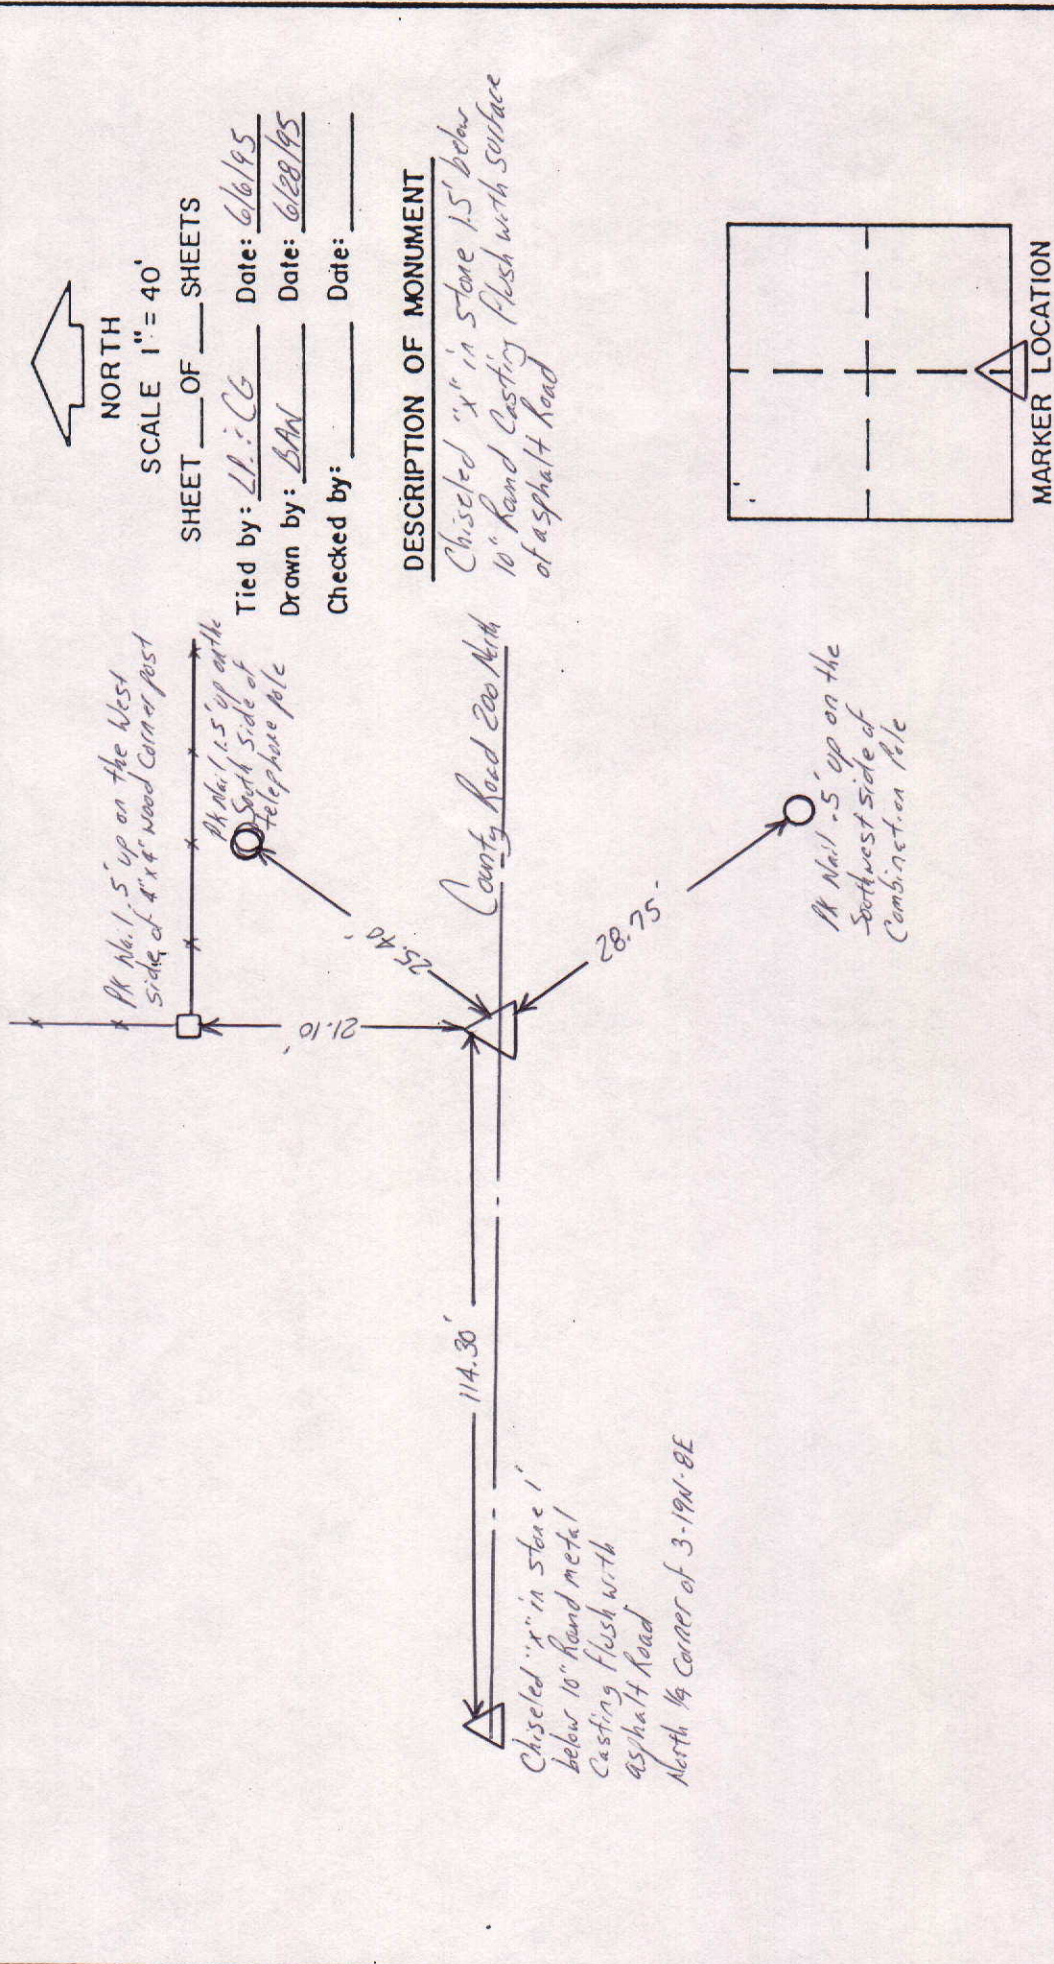


Approved: _____ Date: _____

COUNTY SURVEYOR

COUNTY SURVEYOR'S - SECTION CORNER TIES

SECTION	TOWNSHIP	RANGE	BOOK	PAGE	ELEVATION	UC ZONE	STATE PLANE COORD	LATITUDE	LONGITUDE
34	20N	8E	4	98			X= Y=		

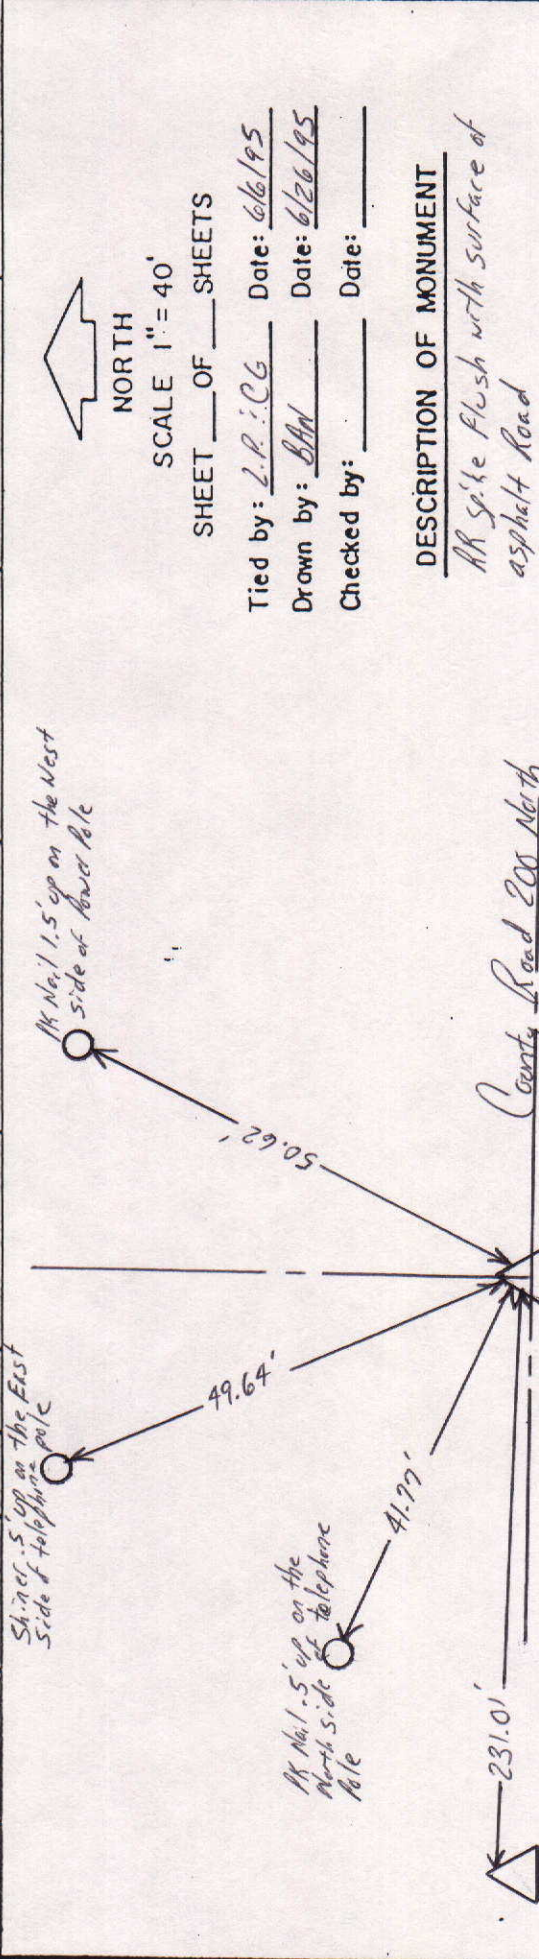

SHEET ___ OF ___ SHEETS

Tied by: L.R. OGG Date: 6/6/95

Drawn by: BAH Date: 6/26/95

Checked by: ___ Date: ___

DESCRIPTION OF MONUMENT


RR spike flush with surface of asphalt Road

Approved: _____ Date: _____

COUNTY SURVEYOR

COUNTY SURVEYOR'S - SECTION CORNER TIES

SECTION	TOWNSHIP	RANGE	BOOK	PAGE	ELEVATION	UC ZONE	STATE PLANE COORD	LATITUDE	LONGITUDE
34	20N	8E	6	78			X= Y=		

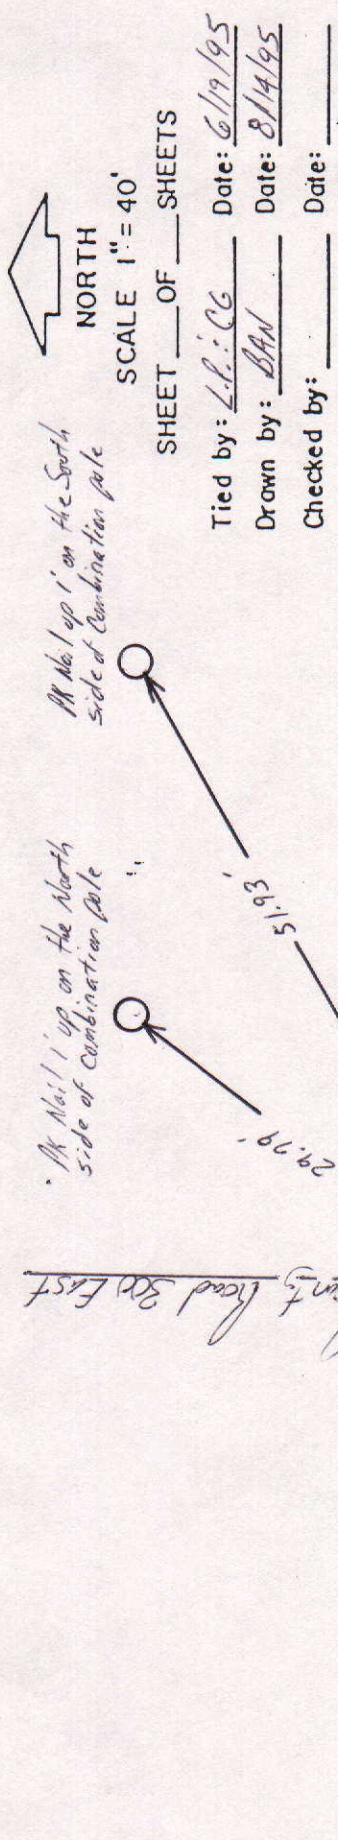


DESCRIPTION OF MONUMENT

1" Iron pipe in Concrete Flush with surface of asphalt Road

Tied by: L.P.:CG Date: 6/19/95
Drawn by: BAN Date: 8/14/95
Checked by: _____ Date: _____

SHEET _____ OF _____ SHEETS
SCALE 1" = 40'

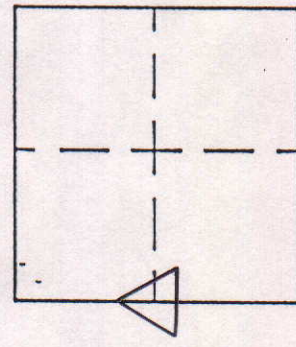

MARKER LOCATION

Approved: _____ Date: _____
COUNTY SURVEYOR