


SEC. 1, TWP. 18N, R. 7E.

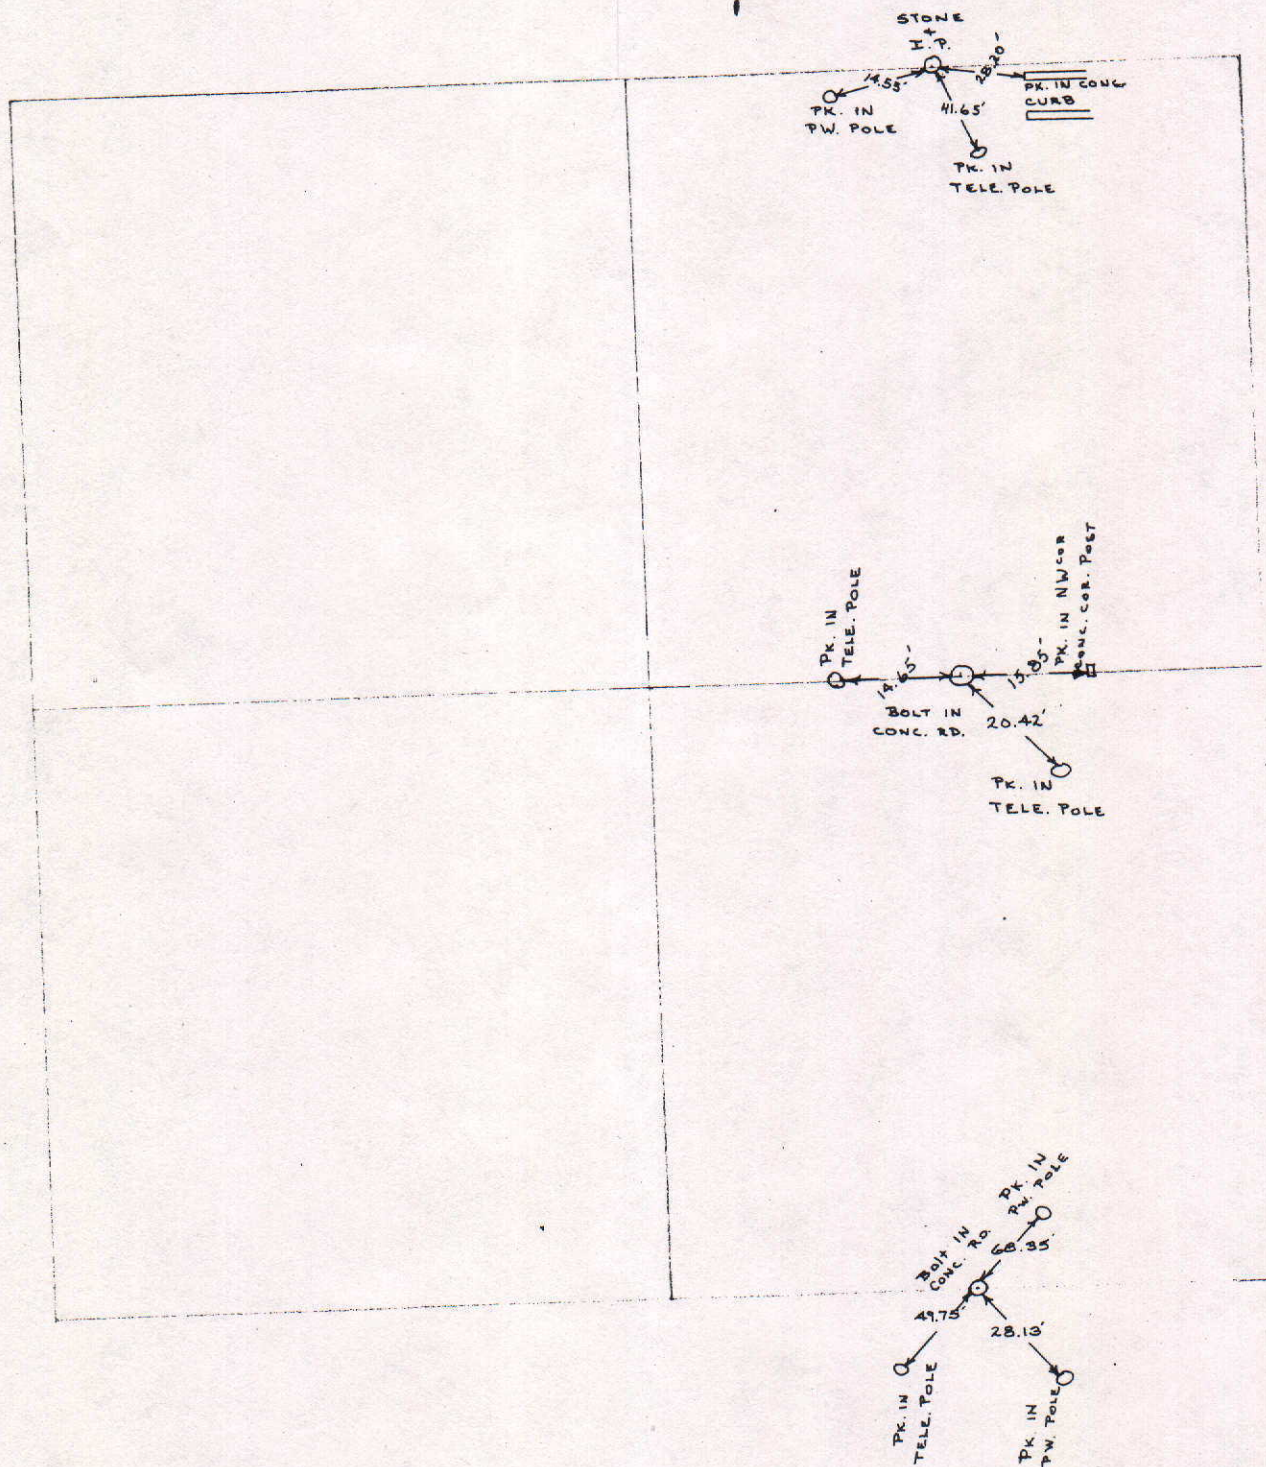

COUNTY SURVEYOR'S - SECTION CORNER TIES

SECTION	TOWNSHIP	RANGE	BOOK	PAGE	ELEVATION	UC ZONE	STATE PLANE COORD	LATITUDE	LONGITUDE
1	18N	7E				X= <i>Nothing</i> 1745517.91	Y= 320939.59		



NORTH

SCALE 1" = 40'


SHEET ___ OF ___ SHEETS

Tied by: *Schneider Eng.* Date: *Dec. 4/13/93*


Drawn by: *BAW* Date: *8/15/95*

Checked by: _____ Date: _____

DESCRIPTION OF MONUMENT

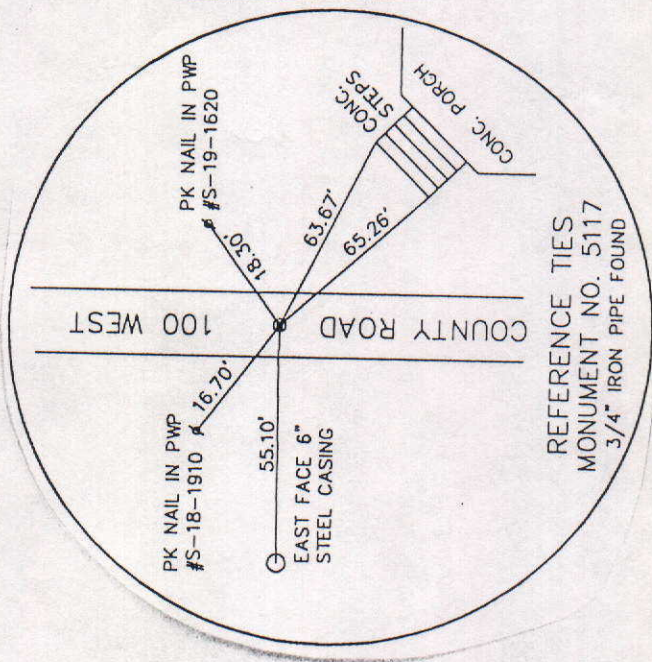

REFERENCE TIES
MONUMENT NO. 5117
3/4" IRON PIPE FOUND

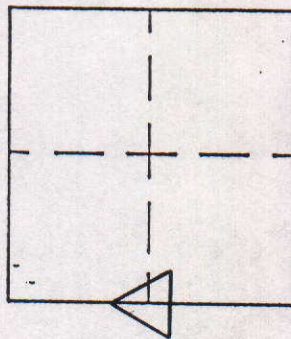

MARKER LOCATION


Approved: _____

Date: _____

COUNTY SURVEYOR

COUNTY SURVEYOR'S - SECTION CORNER TIES

SECTION	TOWNSHIP	RANGE	BOOK	PAGE	ELEVATION	UC ZONE	STATE PLANE COORD	LATITUDE	LONGITUDE
1	18N	7E	10	18			X=	Y=	

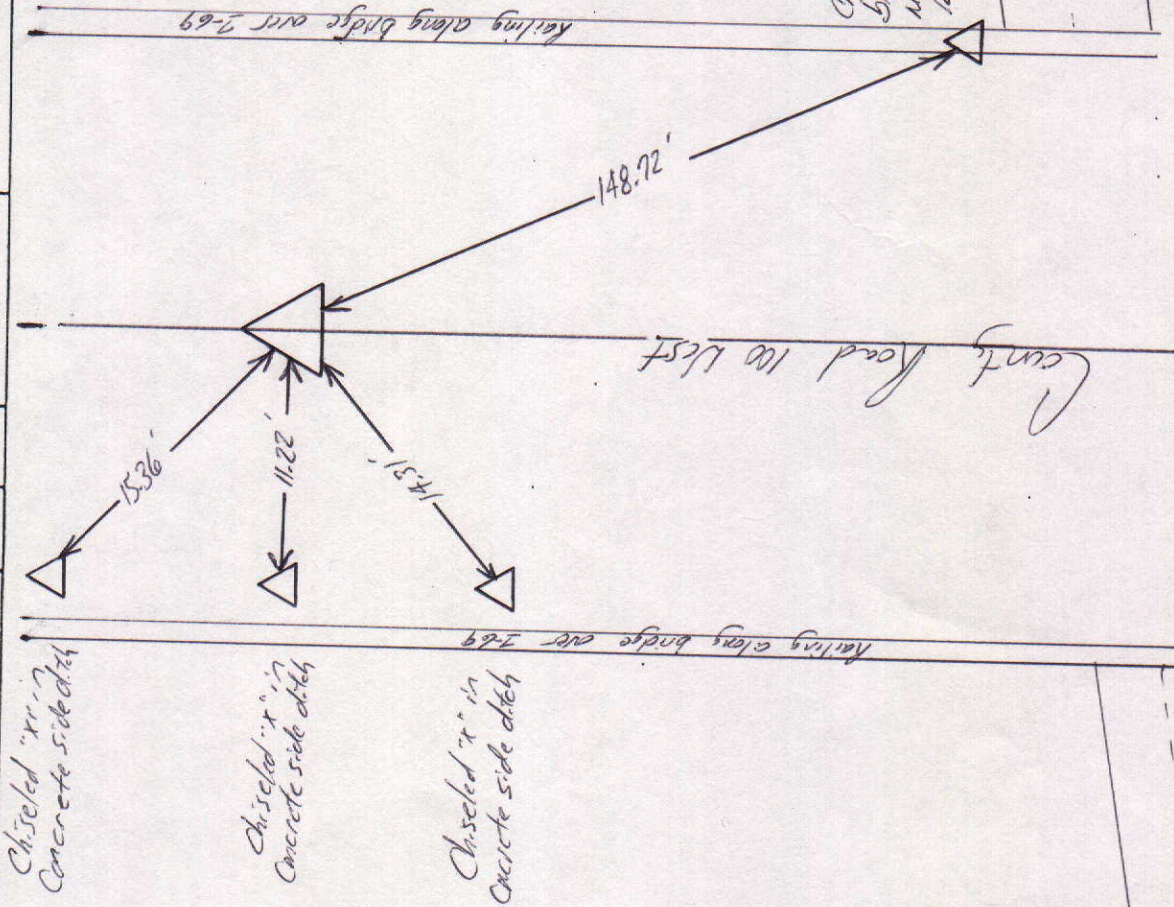

NORTH

SCALE 1" = 40'

SHEET ___ OF ___ SHEETS


Tied by: LP:JB Date: 8/17/95

Drawn by: BAN Date: 8/24/95

Checked by: _____ Date: _____

DESCRIPTION OF MONUMENT

1/2" Iron Pipe - 1' below Road
Metal Casting - 1' below Surface
of asphalt Road

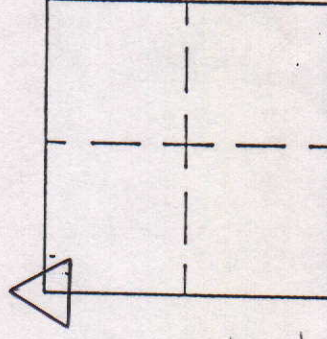

MARKER LOCATION

Chiseled "x" in base of concrete
bridge railing over I-69 on the
North edge of the concrete
railing

I-69

Approved: _____

Date: _____

COUNTY SURVEYOR

COUNTY SURVEYOR'S - SECTION CORNER TIES

SECTION	TOWNSHIP	RANGE	BOOK	PAGE	ELEVATION	UC ZONE	STATE PLANE COORD	LATITUDE	LONGITUDE
1	18	7					X= Y=		





NORTH

SCALE 1" = 40'

SHEET ___ OF ___ SHEETS

Tied by: _____ Date: _____
 Drawn by: J.S. Date: 9-27-93
 Checked by: _____ Date: _____

DESCRIPTION OF MONUMENT

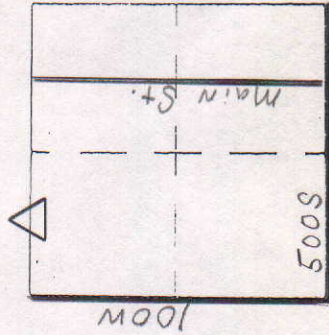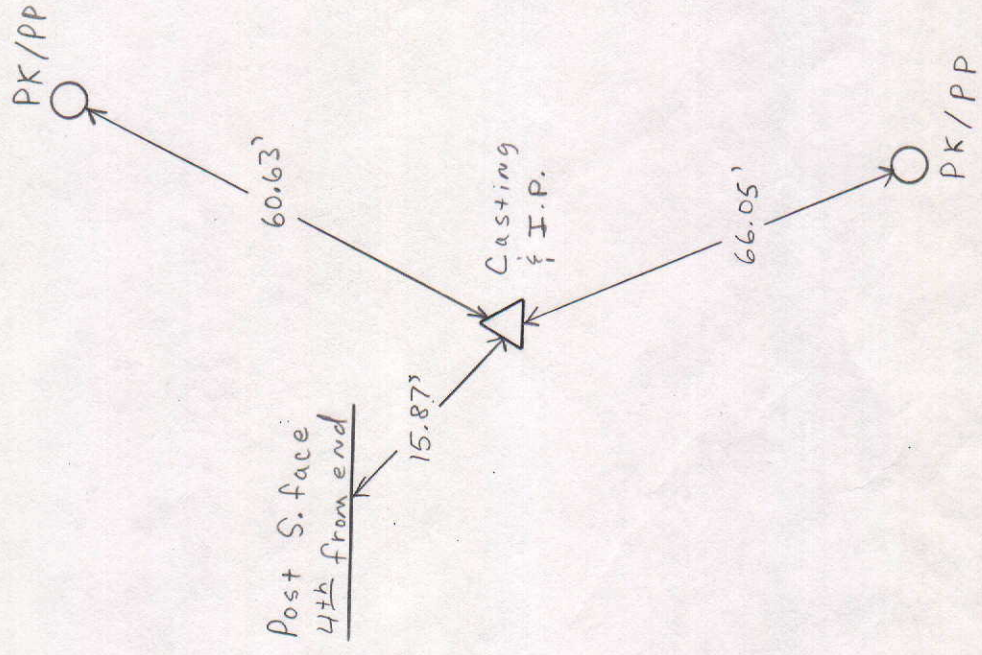

MARKER LOCATION

Approved: _____ Date: _____
 COUNTY SURVEYOR

COUNTY SURVEYOR'S - SECTION CORNER TIES

SECTION	TOWNSHIP	RANGE	BOOK	PAGE	ELEVATION	UC ZONE	STATE PLANE COORD	LATITUDE	LONGITUDE
1	18N	7E	8	98			X=	Y=	

PK Nail up 2' on the West side of telephone pole

PK Nail up 2' on the South side of River Pole

PK Nail up 2' on the East side of telephone pole

County Road 100 West

County Road 500 South




SCALE 1" = 40'

SHEET ___ OF ___ SHEETS

Tied by: LP: JB Date: 7/19/95
 Drawn by: BHW Date: 8/21/95
 Checked by: _____ Date: _____

DESCRIPTION OF MONUMENT

3/4" Iron Pipe in Concrete
 Flush with surface of
 asphalt road

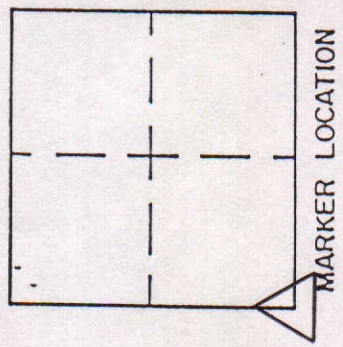


MARKER LOCATION

Approved: _____ Date: _____
 COUNTY SURVEYOR

COUNTY SURVEYOR'S - SECTION CORNER TIES

SECTION	TOWNSHIP	RANGE	BOOK	PAGE	ELEVATION	UC ZONE	STATE PLANE COORD	LATITUDE	LONGITUDE
1	18N	7E	8	14B			X= Y=		

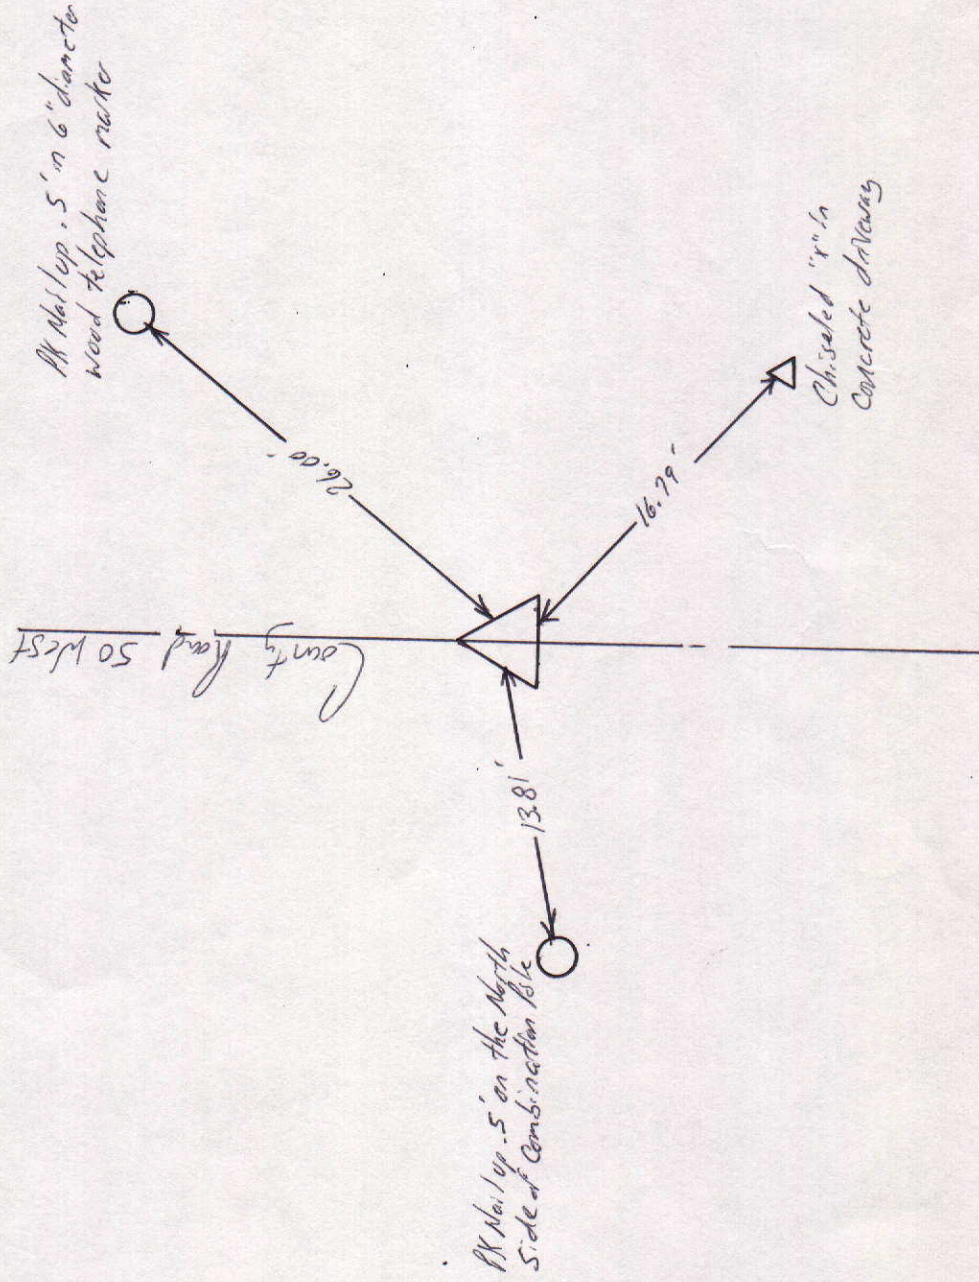


NORTH
SCALE 1" = 40'

SHEET ___ OF ___ SHEETS

Tied by: LP: JB Date: 7/20/95
 Drawn by: BAW Date: 8/22/95
 Checked by: _____ Date: _____

DESCRIPTION OF MONUMENT
1/2" Rebar in concrete flush
with surface of asphalt Road

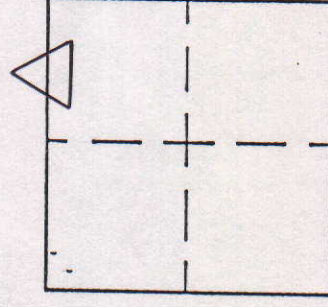

MARKER LOCATION

Approved: _____ Date: _____
 COUNTY SURVEYOR

COUNTY SURVEYOR'S - SECTION CORNER TIES

SECTION	TOWNSHIP	RANGE	BOOK	PAGE	ELEVATION	UC ZONE	STATE PLANE COORD	LATITUDE	LONGITUDE
1	18N	7E	8	14A			X=	Y=	



NORTH

SCALE 1" = 40'

SHEET ___ OF ___ SHEETS



Tied by: LP:JB Date: 7/20/95

Drawn by: BAW Date: 8/22/95

Checked by: _____ Date: _____

DESCRIPTION OF MONUMENT

3/4" Iron Pipe in concrete
flush with surface of asphalt
Road

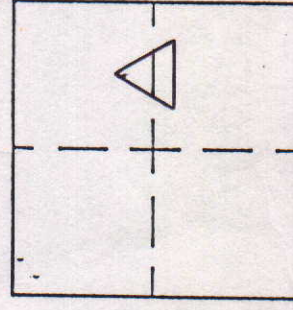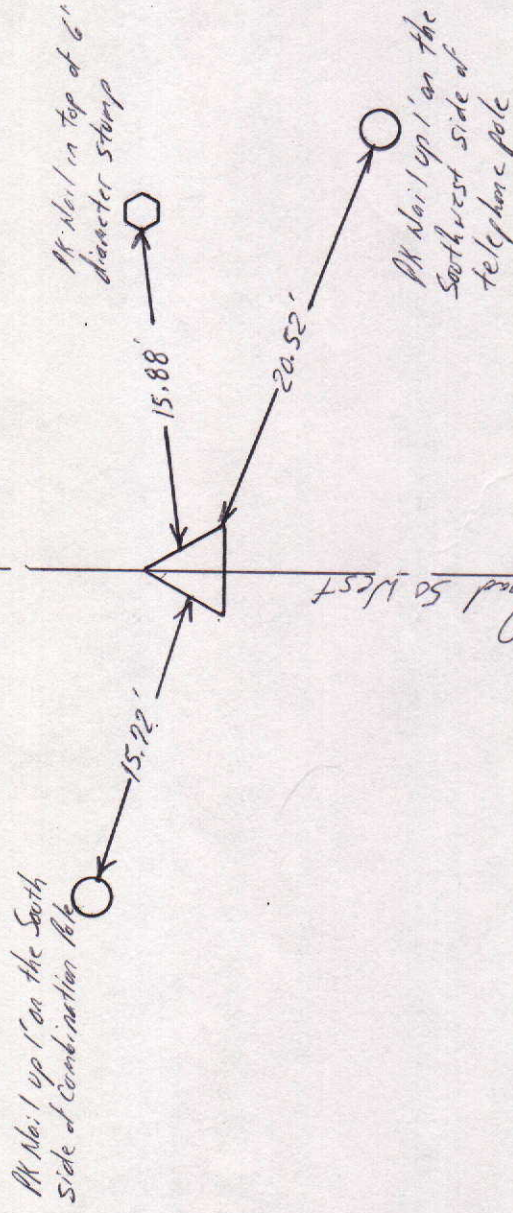

MARKER LOCATION


Approved: _____

Date: _____

COUNTY SURVEYOR

COUNTY SURVEYOR'S - SECTION CORNER TIES

SECTION	TOWNSHIP	RANGE	BOOK	PAGE	ELEVATION	UC ZONE	STATE PLANE COORD	LATITUDE	LONGITUDE
1	18N	7E	8	13B			X= Y=		

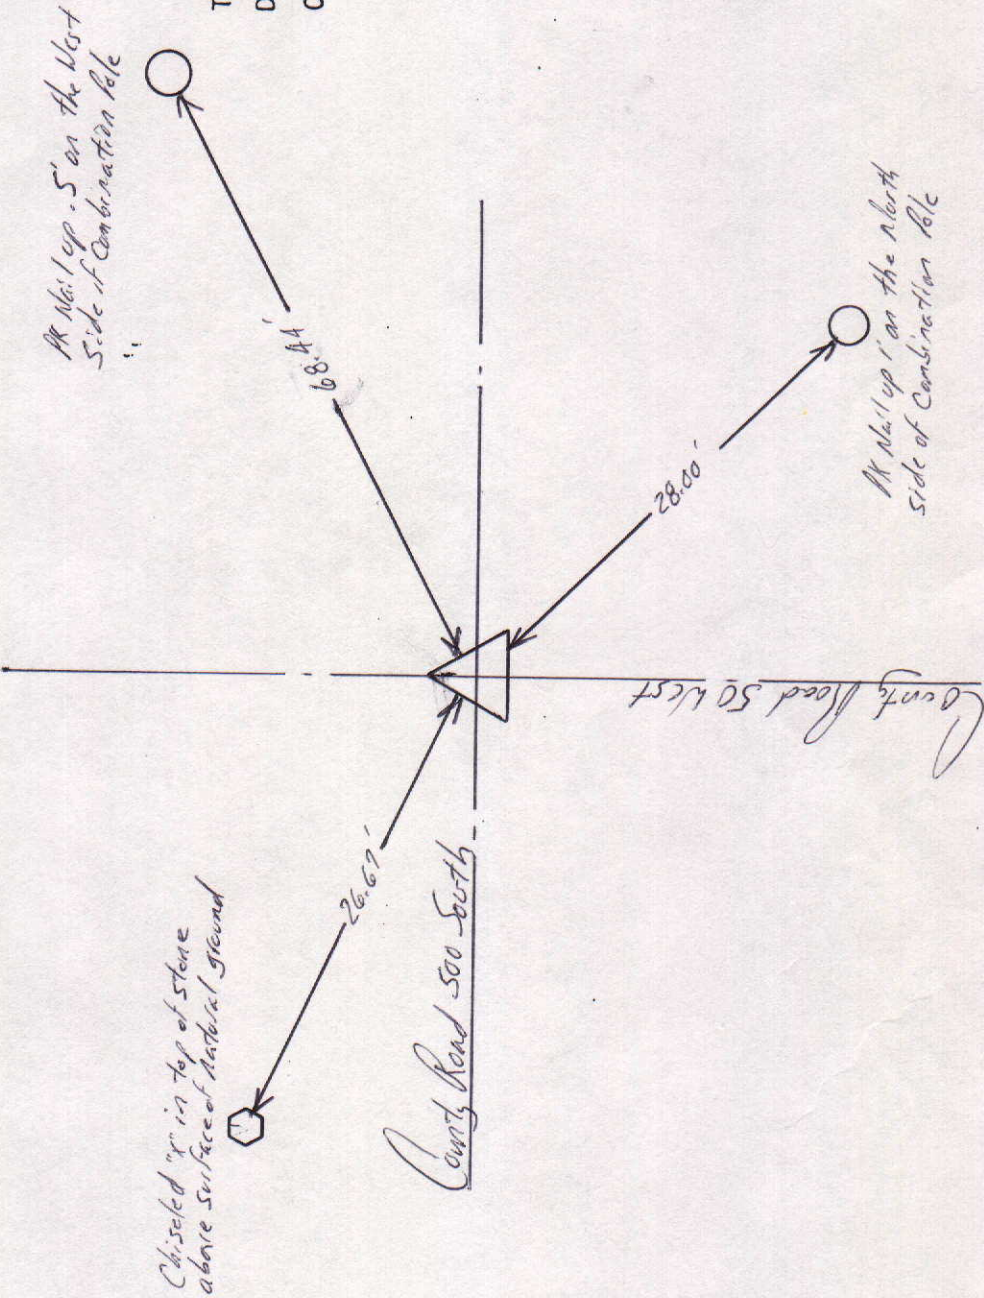

NORTH

SCALE 1" = 40'

SHEET ___ OF ___ SHEETS


Tied by: LP: JB Date: 7/20/95

Drawn by: BAN Date: 8/22/95

Checked by: ___ Date: ___

DESCRIPTION OF MONUMENT

1/2" Iron Pipe in concrete flash with surface of asphalt road

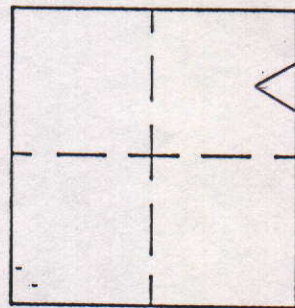


MARKER LOCATION

Approved: _____ Date: _____
COUNTY SURVEYOR

COUNTY SURVEYOR'S - SECTION CORNER TIES

SECTION	TOWNSHIP	RANGE	BOOK	PAGE	ELEVATION	UC ZONE	STATE PLANE COORD	LATITUDE	LONGITUDE
1	18N	7E	8	10A			X= Y=		

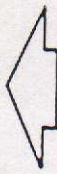

NORTH

SCALE 1" = 40'

SHEET ___ OF ___ SHEETS

Tied by: L.P.B. Date: 7/19/95

Drawn by: B.W. Date: 8/21/95

Checked by: _____ Date: _____

DESCRIPTION OF MONUMENT


Ch-sced "x" in stone .5'
below 10" Round Casting
Flush with surface of asphalt
Road

PK Nail 1' up on the
South Side of twin
12" diameter tree

PK Nail up .5' on the
Southwest Side of
Combination Pole

County Road 500 South

Shiner up .5' on the East side
of 6" x 6" wood post

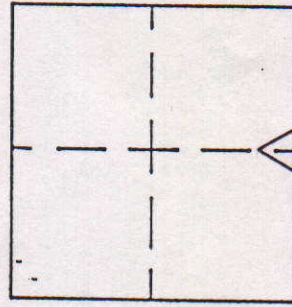

MARKER LOCATION

Approved: _____

Date: _____

COUNTY SURVEYOR

COUNTY SURVEYOR'S - SECTION CORNER TIES

SECTION	TOWNSHIP	RANGE	BOOK	PAGE	ELEVATION	UC ZONE	STATE PLANE COORD	LATITUDE	LONGITUDE
1	18N	7E				X=	Y=		

County Road 500 South



SCALE 1" = 40'

SHEET ___ OF ___ SHEETS



Tied by: L.P. BAN Date: 11/6/95 (11:15 A.M.)

Drawn by: BAN Date: 11/9/95 (12:29 P.M.)

Checked by: _____ Date: _____

DESCRIPTION OF MONUMENT

Corner is .85' East of a spike Nail
.5' up on the west side of 54" Tree

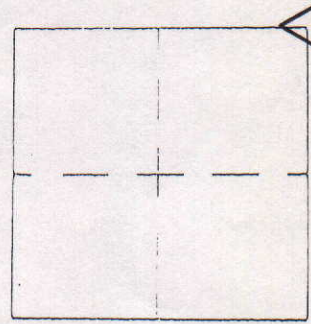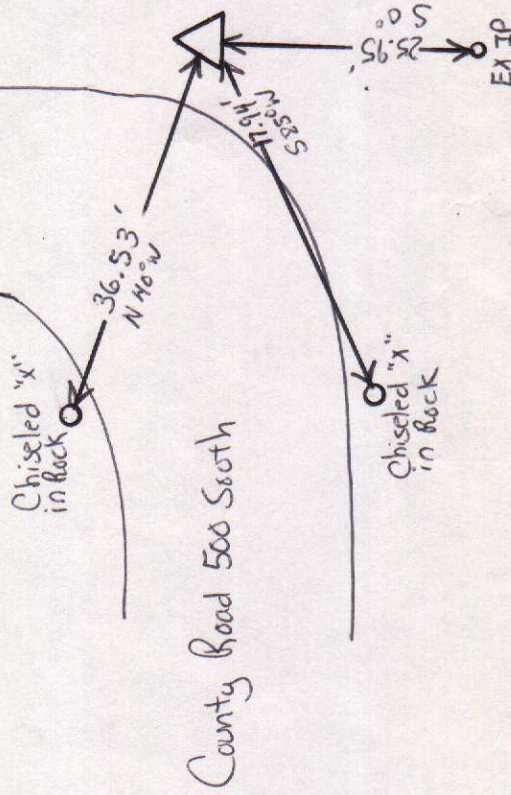

MARKER LOCATION

Approved _____

Date: _____

COUNTY SURVEYOR

COUNTY SURVEYOR'S - SECTION CORNER TIES								
SECTION	TOWNSHIP	RANGE	BOOK	PAGE	ELEVATION	UC ZONE STATE PLANE COORD	LATITUDE	LONGITUDE
1	18N	7E				X= <i>Nothing</i> Y= <i>Easting</i> 320944.14		



NORTH

SCALE 1" = 40'



SHEET ___ OF ___ SHEETS

Tied by: *Schneider Eng.* Date: *Rec. 4/13/93*

Drawn by: *BHJ* Date: *8/15/95*

Checked by: _____ Date: _____

DESCRIPTION OF MONUMENT

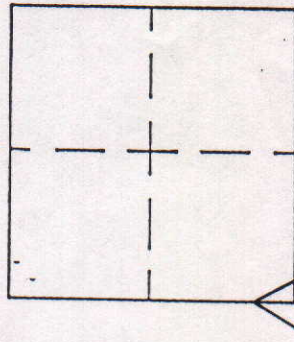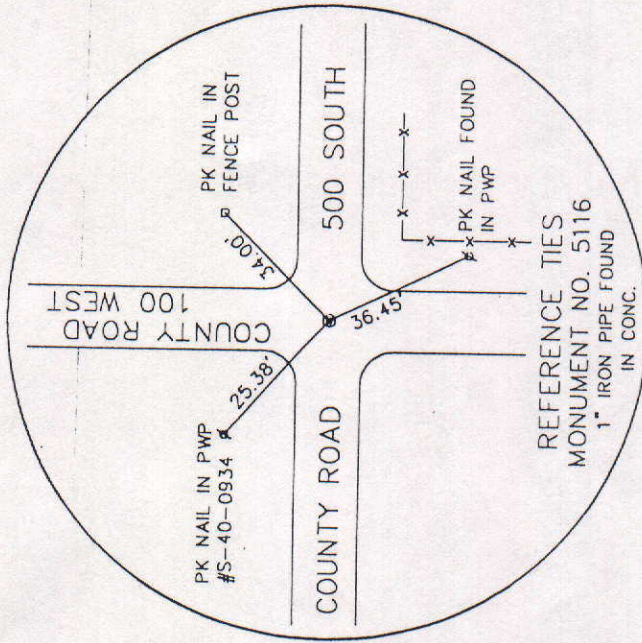

Approved: _____

Date: _____

COUNTY SURVEYOR

COUNTY SURVEYOR'S - SECTION CORNER TIES

SECTION	TOWNSHIP	RANGE	BOOK	PAGE	ELEVATION	UC ZONE	STATE PLANE COORD	LATITUDE	LONGITUDE
1	18N	7E				North	X= 1747991.84 Y= Easting 320935.10		



NORTH

SCALE 1" = 40'



SHEET ___ OF ___ SHEETS

Tied by: Schneider Eng. Date: Dec. 4/13/93

Drawn by: BAN Date: 8/15/95

Checked by: ___ Date: ___

DESCRIPTION OF MONUMENT

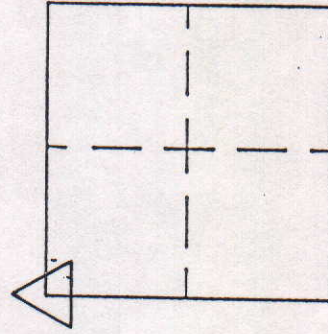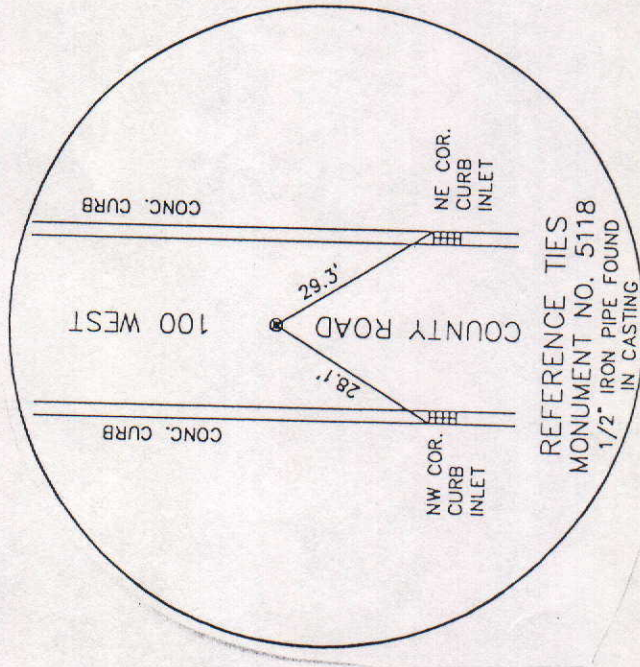

MARKER LOCATION

Approved: _____

Date: _____

COUNTY SURVEYOR

COUNTY SURVEYOR'S - SECTION CORNER TIES

SECTION	TOWNSHIP	RANGE	BOOK	PAGE	ELEVATION	UC ZONE	STATE PLANE COORD	LATITUDE	LONGITUDE
1	18N	7E					X= <i>Northing</i> 1745369.69 Y= <i>Easting</i> 324919.44		



NORTH

SCALE 1" = 40'



SHEET ___ OF ___ SHEETS

Tied by: *Schneider Eng.* Date: *Rec. 4/13/93*

Drawn by: *BAd* Date: *8/21/95*

Checked by: _____ Date: _____

DESCRIPTION OF MONUMENT

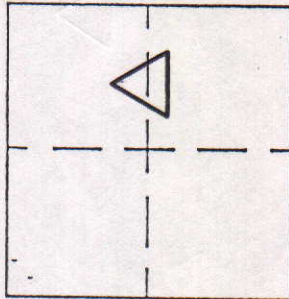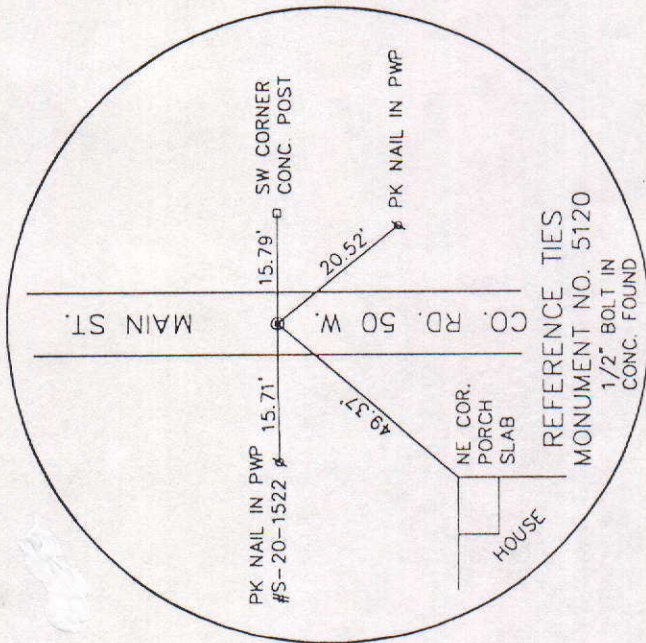


MARKER LOCATION

Approved: _____

Date: _____

COUNTY SURVEYOR

SECTION	TOWNSHIP	RANGE	BOOK	PAGE	ELEVATION	UC ZONE STATE PLANE COORD	LATITUDE	LONGITUDE
1	18N	7E				$X = \text{Northing}$ 1742762.29	$Y = \text{Easting}$ 323581.77	

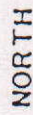

SCALE 1" = 40'



SHEET _____ OF _____ SHEETS

Tied by: Schneider Eng. Date: Rec 4/13/93

Drawn by: BAW Date: 8/15/95

Checked by: _____ Date: _____

DESCRIPTION OF MONUMENT

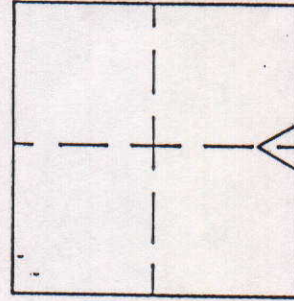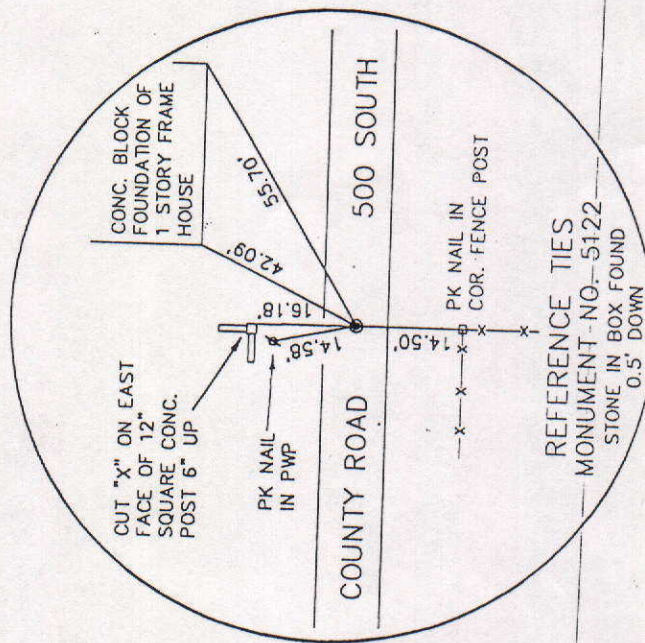

MARKER LOCATION

Approved:

Date:

COUNTY SURVEYOR

COUNTY SURVEYOR'S - SECTION CORNER TIES

SECTION	TOWNSHIP	RANGE	BOOK	PAGE	ELEVATION	UC ZONE	STATE PLANE COORD	LATITUDE	LONGITUDE
1	18N	7E				Northing	X= 1742024.89		
						Easting	Y= 324902.10		



NORTH

SCALE 1" = 40'



SHEET ___ OF ___ SHEETS

Tied by: Schneider Eng. Date: Dec. 4/13/93

Drawn by: BW Date: 8/21/95

Checked by: _____ Date: _____

DESCRIPTION OF MONUMENT

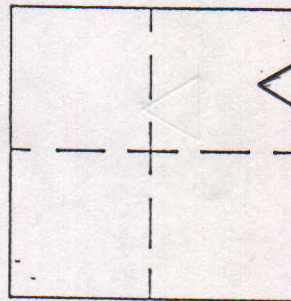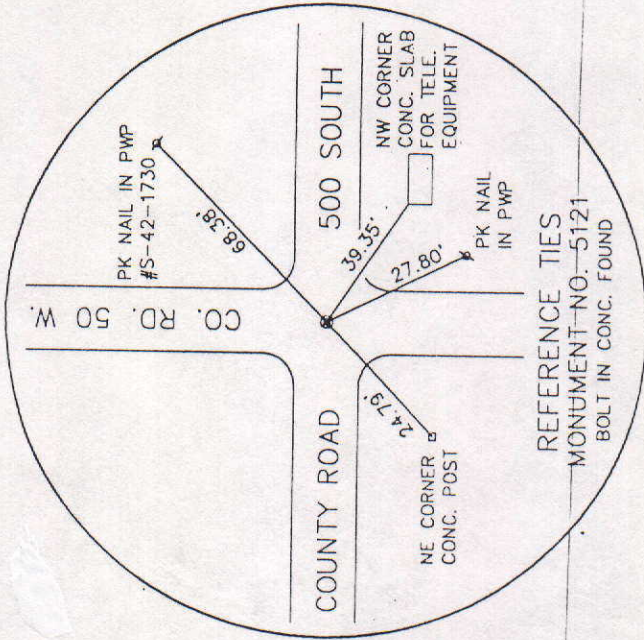

MARKER LOCATION

Approved: _____

Date: _____

COUNTY SURVEYOR

COUNTY SURVEYOR'S - SECTION CORNER TIES

SECTION	TOWNSHIP	RANGE	BOOK	PAGE	ELEVATION	UC ZONE	STATE PLANE COORD	LATITUDE	LONGITUDE
1	18N	7E				Northings	X= 1747835.19 Y= Easting 324932.71		



NORTH

SCALE 1" = 40'



SHEET ___ OF ___ SHEETS

Tied by: Shneider Eng. Date: Dec. 4/13/93

Drawn by: BAW Date: 8/21/95

Checked by: _____ Date: _____

DESCRIPTION OF MONUMENT

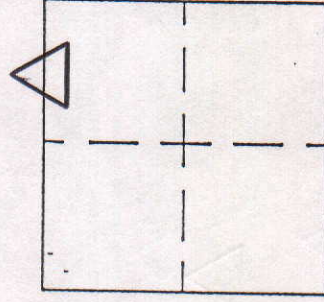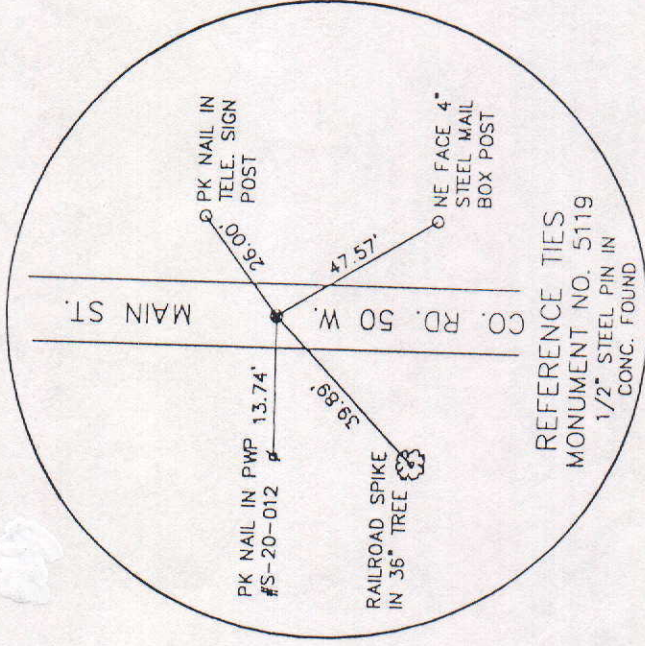

MARKER LOCATION

Approved: _____

Date: _____

COUNTY SURVEYOR