


SEC. 4, TWP. 18 N., R. 6 E.

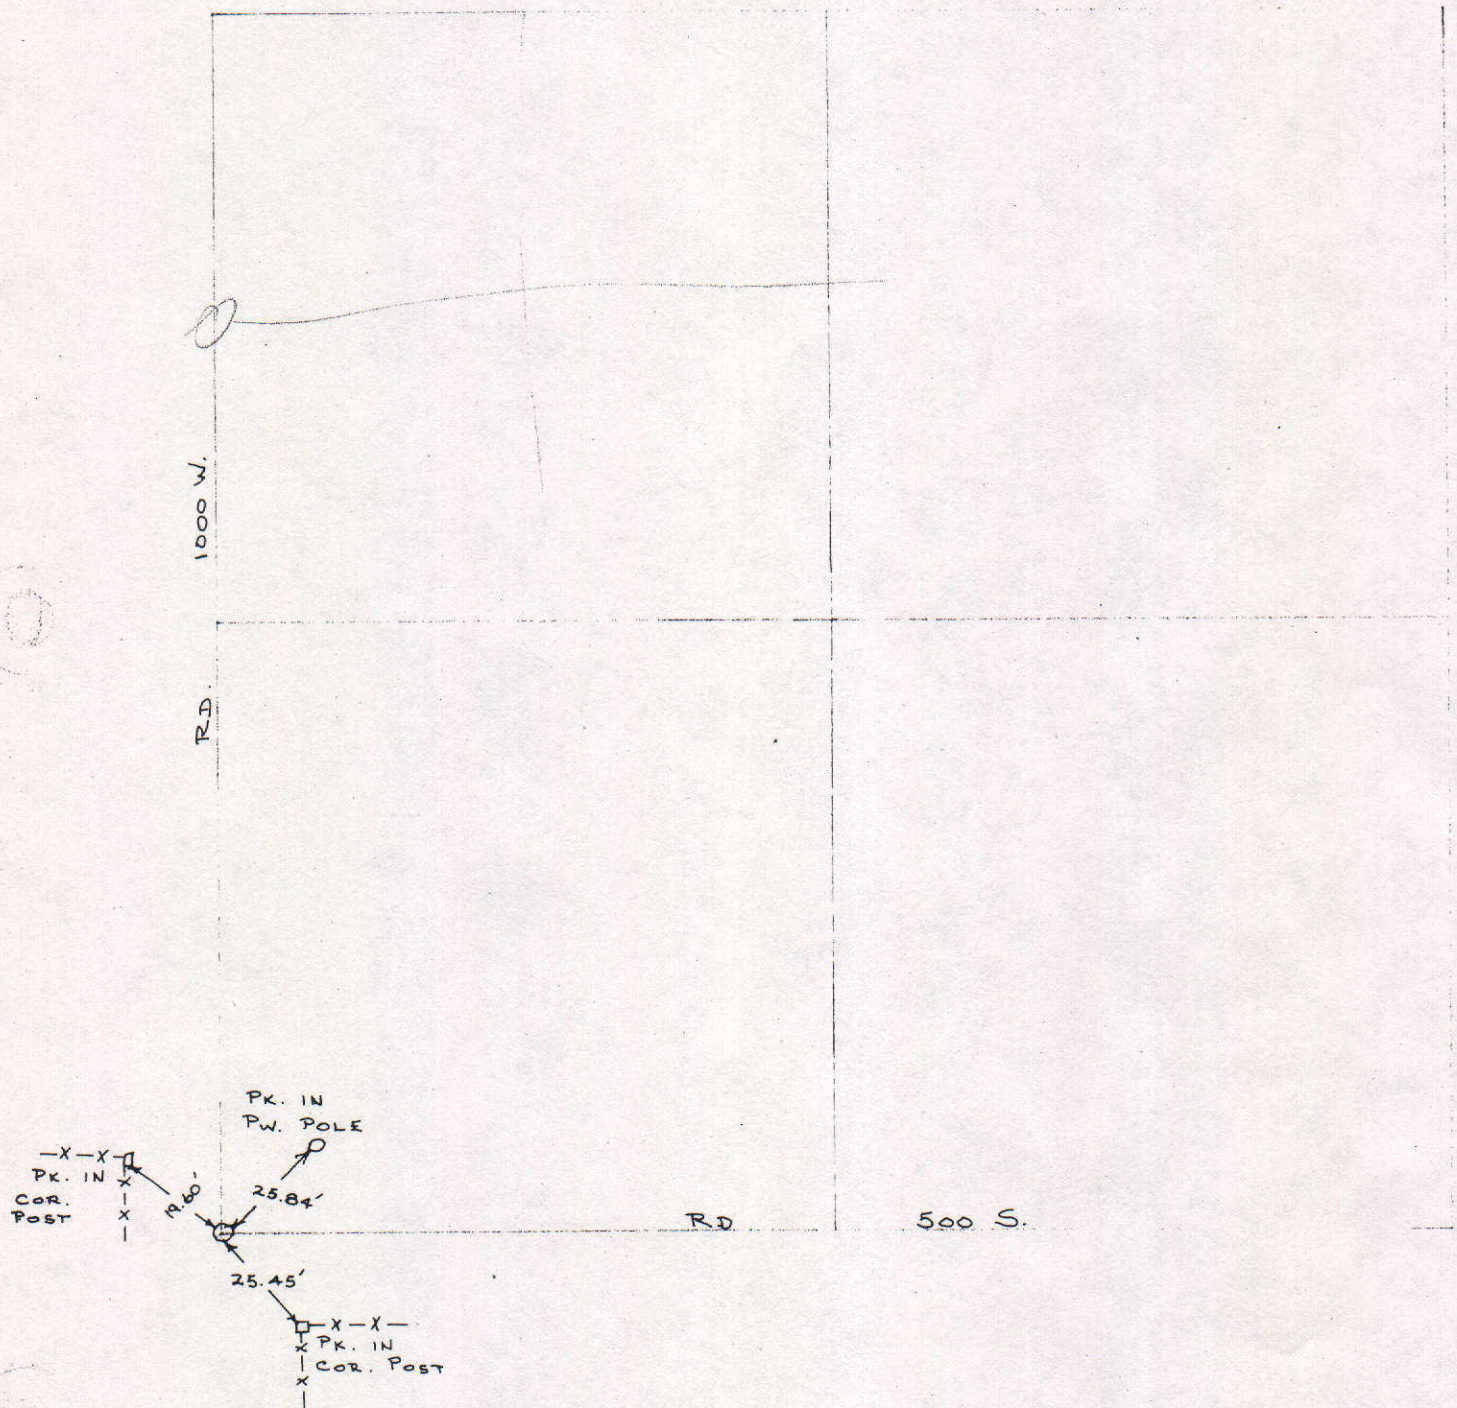

COUNTY SURVEYOR'S - SECTION CORNER TIES

SECTION	TOWNSHIP	RANGE	BOOK	PAGE	ELEVATION	UC ZONE	STATE PLANE COORD	LATITUDE	LONGITUDE
4	18N	6E	9	7A			X= Y=		

County Road 100 West

County Road 400 South

County Road 100 West



NORTH

SCALE 1" = 40'

SHEET ___ OF ___ SHEETS

Tied by: LP:JB Date: 8/9/95

Drawn by: BAd Date: 8/23/95

Checked by: Date:

DESCRIPTION OF MONUMENT

Post Spike .1' below surface of asphalt Road

At Nail up 1' on the Southwest corner of 8" Square post

1/2" Iron Pipe .1' below surface of asphalt Road

At Nail up 1' on the North side of Power Pole


At Nail up 2' on the West side of Power Pole

63.72'

83.45'

24.80'

42.72'

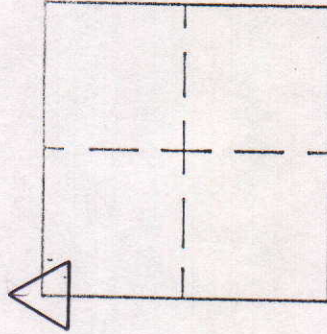

MARKER LOCATION

Approved: _____

Date: _____

COUNTY SURVEYOR

COUNTY SURVEYOR'S - SECTION CORNER TIES

SECTION	TOWNSHIP	RANGE	BOOK	PAGE	ELEVATION	UC ZONE	STATE PLANE COORD	LATITUDE	LONGITUDE
4	18N	6E					X= Y=		



NORTH



SCALE 1" = 40'

SHEET ___ OF ___ SHEETS

Tied by: BAN & JS. Date: _____
 Drawn by: J.S. Date: 7-29-94
 Checked by: _____ Date: _____

DESCRIPTION OF MONUMENT

Iron Pipe over broken stone

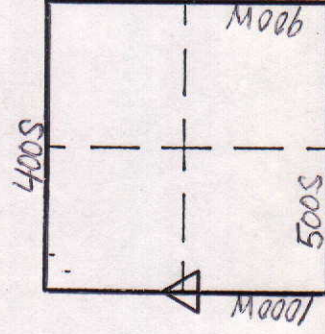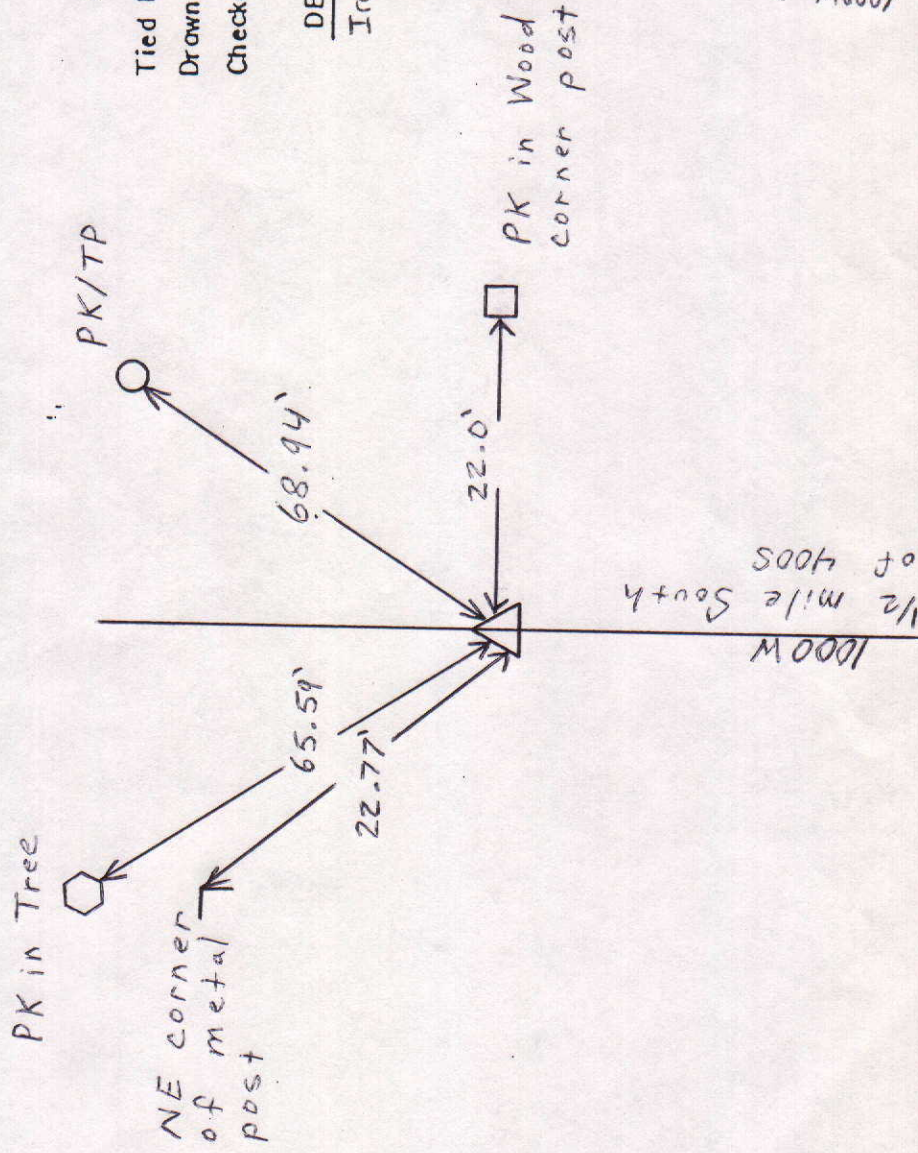

MARKER LOCATION

Approved: _____ Date: _____
 COUNTY SURVEYOR

COUNTY SURVEYOR'S - SECTION CORNER TIES

SECTION	TOWNSHIP	RANGE	BOOK	PAGE	ELEVATION	UC ZONE	STATE PLANE COORD	LATITUDE	LONGITUDE
420	18N	6E	9	6B			X= Y=		

County Road 950 West



NORTH

SCALE 1" = 40'

SHEET ___ OF ___ SHEETS

Tied by: LL: JB Date: 8/9/95

Drawn by: BAH Date: 8/23/95

Checked by: _____ Date: _____

DESCRIPTION OF MONUMENT


1 1/2" Bolt flush with surface of
asphalt Road

County Road 400 South

1 1/2" Bolt flush with
surface of asphalt Road



120.83'

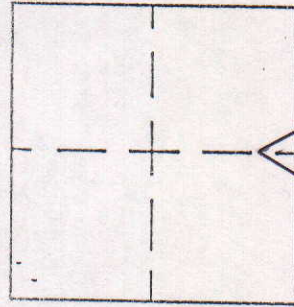


MARKER LOCATION

Approved: _____

Date: _____

COUNTY SURVEYOR

COUNTY SURVEYOR'S - SECTION CORNER TIES									
SECTION	TOWNSHIP	RANGE	BOOK	PAGE	ELEVATION	UC ZONE	STATE PLANE COORD	LATITUDE	LONGITUDE
4	18N	6E	9	8			X= Y=		

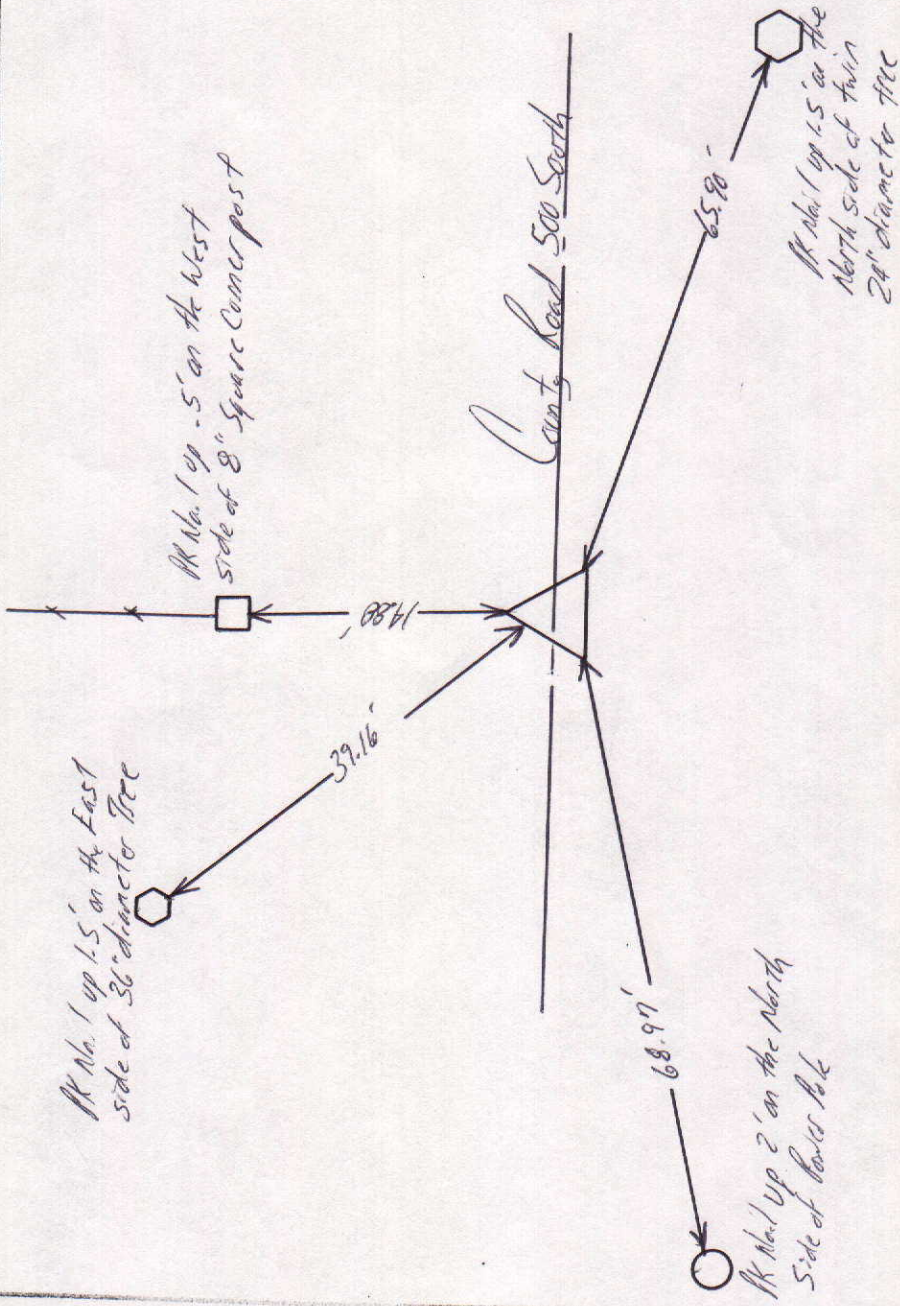

NORTH

SCALE 1" = 40'

SHEET ___ OF ___ SHEETS


Tied by: LP: JB Date: 8/9/95

Drawn by: BMW Date: 8/23/95

Checked by: _____ Date: _____

DESCRIPTION OF MONUMENT

1" Iron Pipe flush with surface of asphalt Road

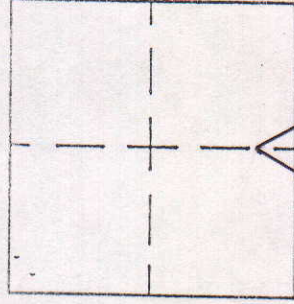

MARKER LOCATION


Approved: _____

Date: _____

COUNTY SURVEYOR


COUNTY SURVEYOR'S - SECTION CORNER TIES

SECTION	TOWNSHIP	RANGE	BOOK	PAGE	ELEVATION	UC ZONE	STATE PLANE COORD	LATITUDE	LONGITUDE
4	18N	6E					X= Y=		

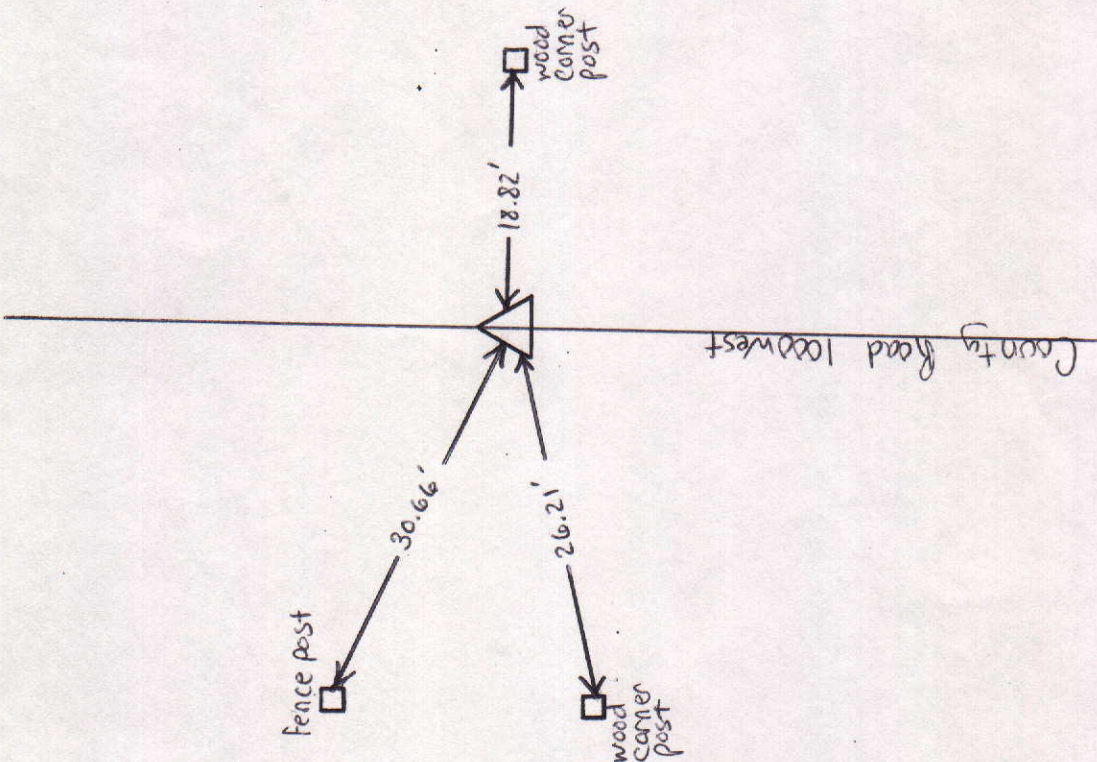

Tied by: _____ Date: _____
 Drawn by: BAN Date: 12/23/94
 Checked by: _____ Date: _____

DESCRIPTION OF MONUMENT
Iron pipe on Stone

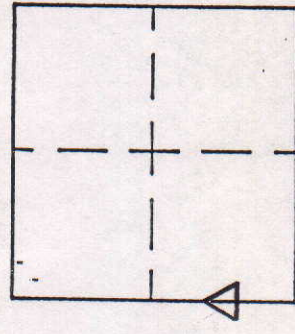

MARKER LOCATION

Approved: _____ Date: _____
 COUNTY SURVEYOR

COUNTY SURVEYOR'S - SECTION CORNER TIES

SECTION	TOWNSHIP	RANGE	BOOK	PAGE	ELEVATION	UC ZONE	STATE PLANE COORD	LATITUDE	LONGITUDE
4	18N	6E	9	7B			X= Y=		



NORTH



SCALE 1" = 40'

SHEET ___ OF ___ SHEETS

Tied by: LP: JB Date: 8/9/95
 Drawn by: BAW Date: 8/23/95
 Checked by: _____ Date: _____

DESCRIPTION OF MONUMENT

RR Sp. Lk. 5' below surface of asphalt road

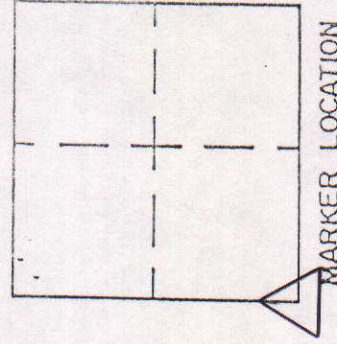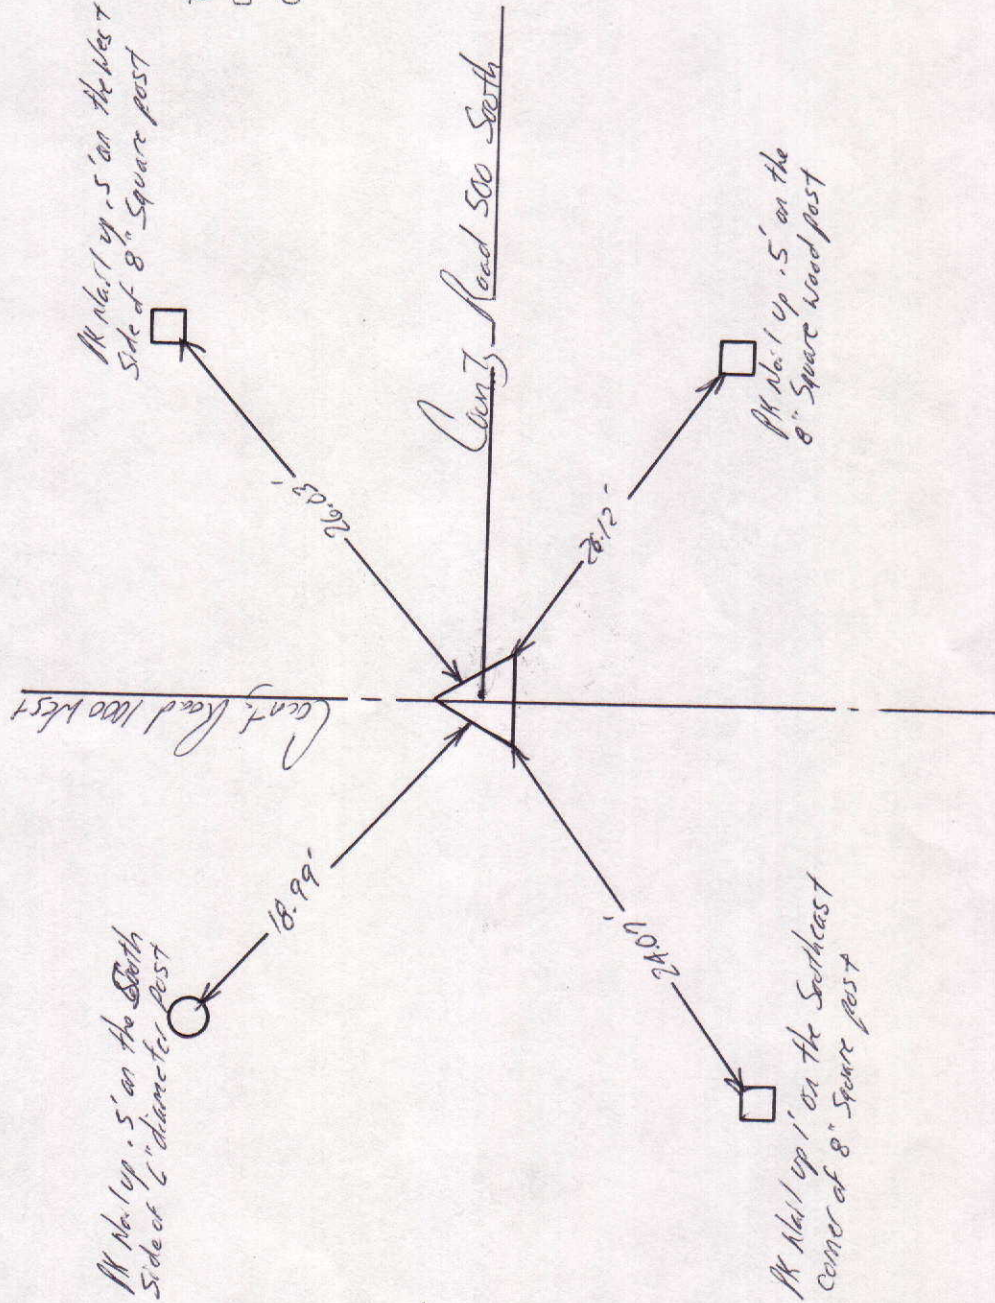

MARKER LOCATION

Approved: _____

Date: _____

COUNTY SURVEYOR